



NOTES:  
 1. ALL WALLS 4" THICK EXCEPT AS SHOWN.  
 2. THE HORIZONTAL DIMENSIONS SHOWN ARE FROM UNFINISHED INTERIOR WALL TO UNFINISHED INTERIOR WALL.

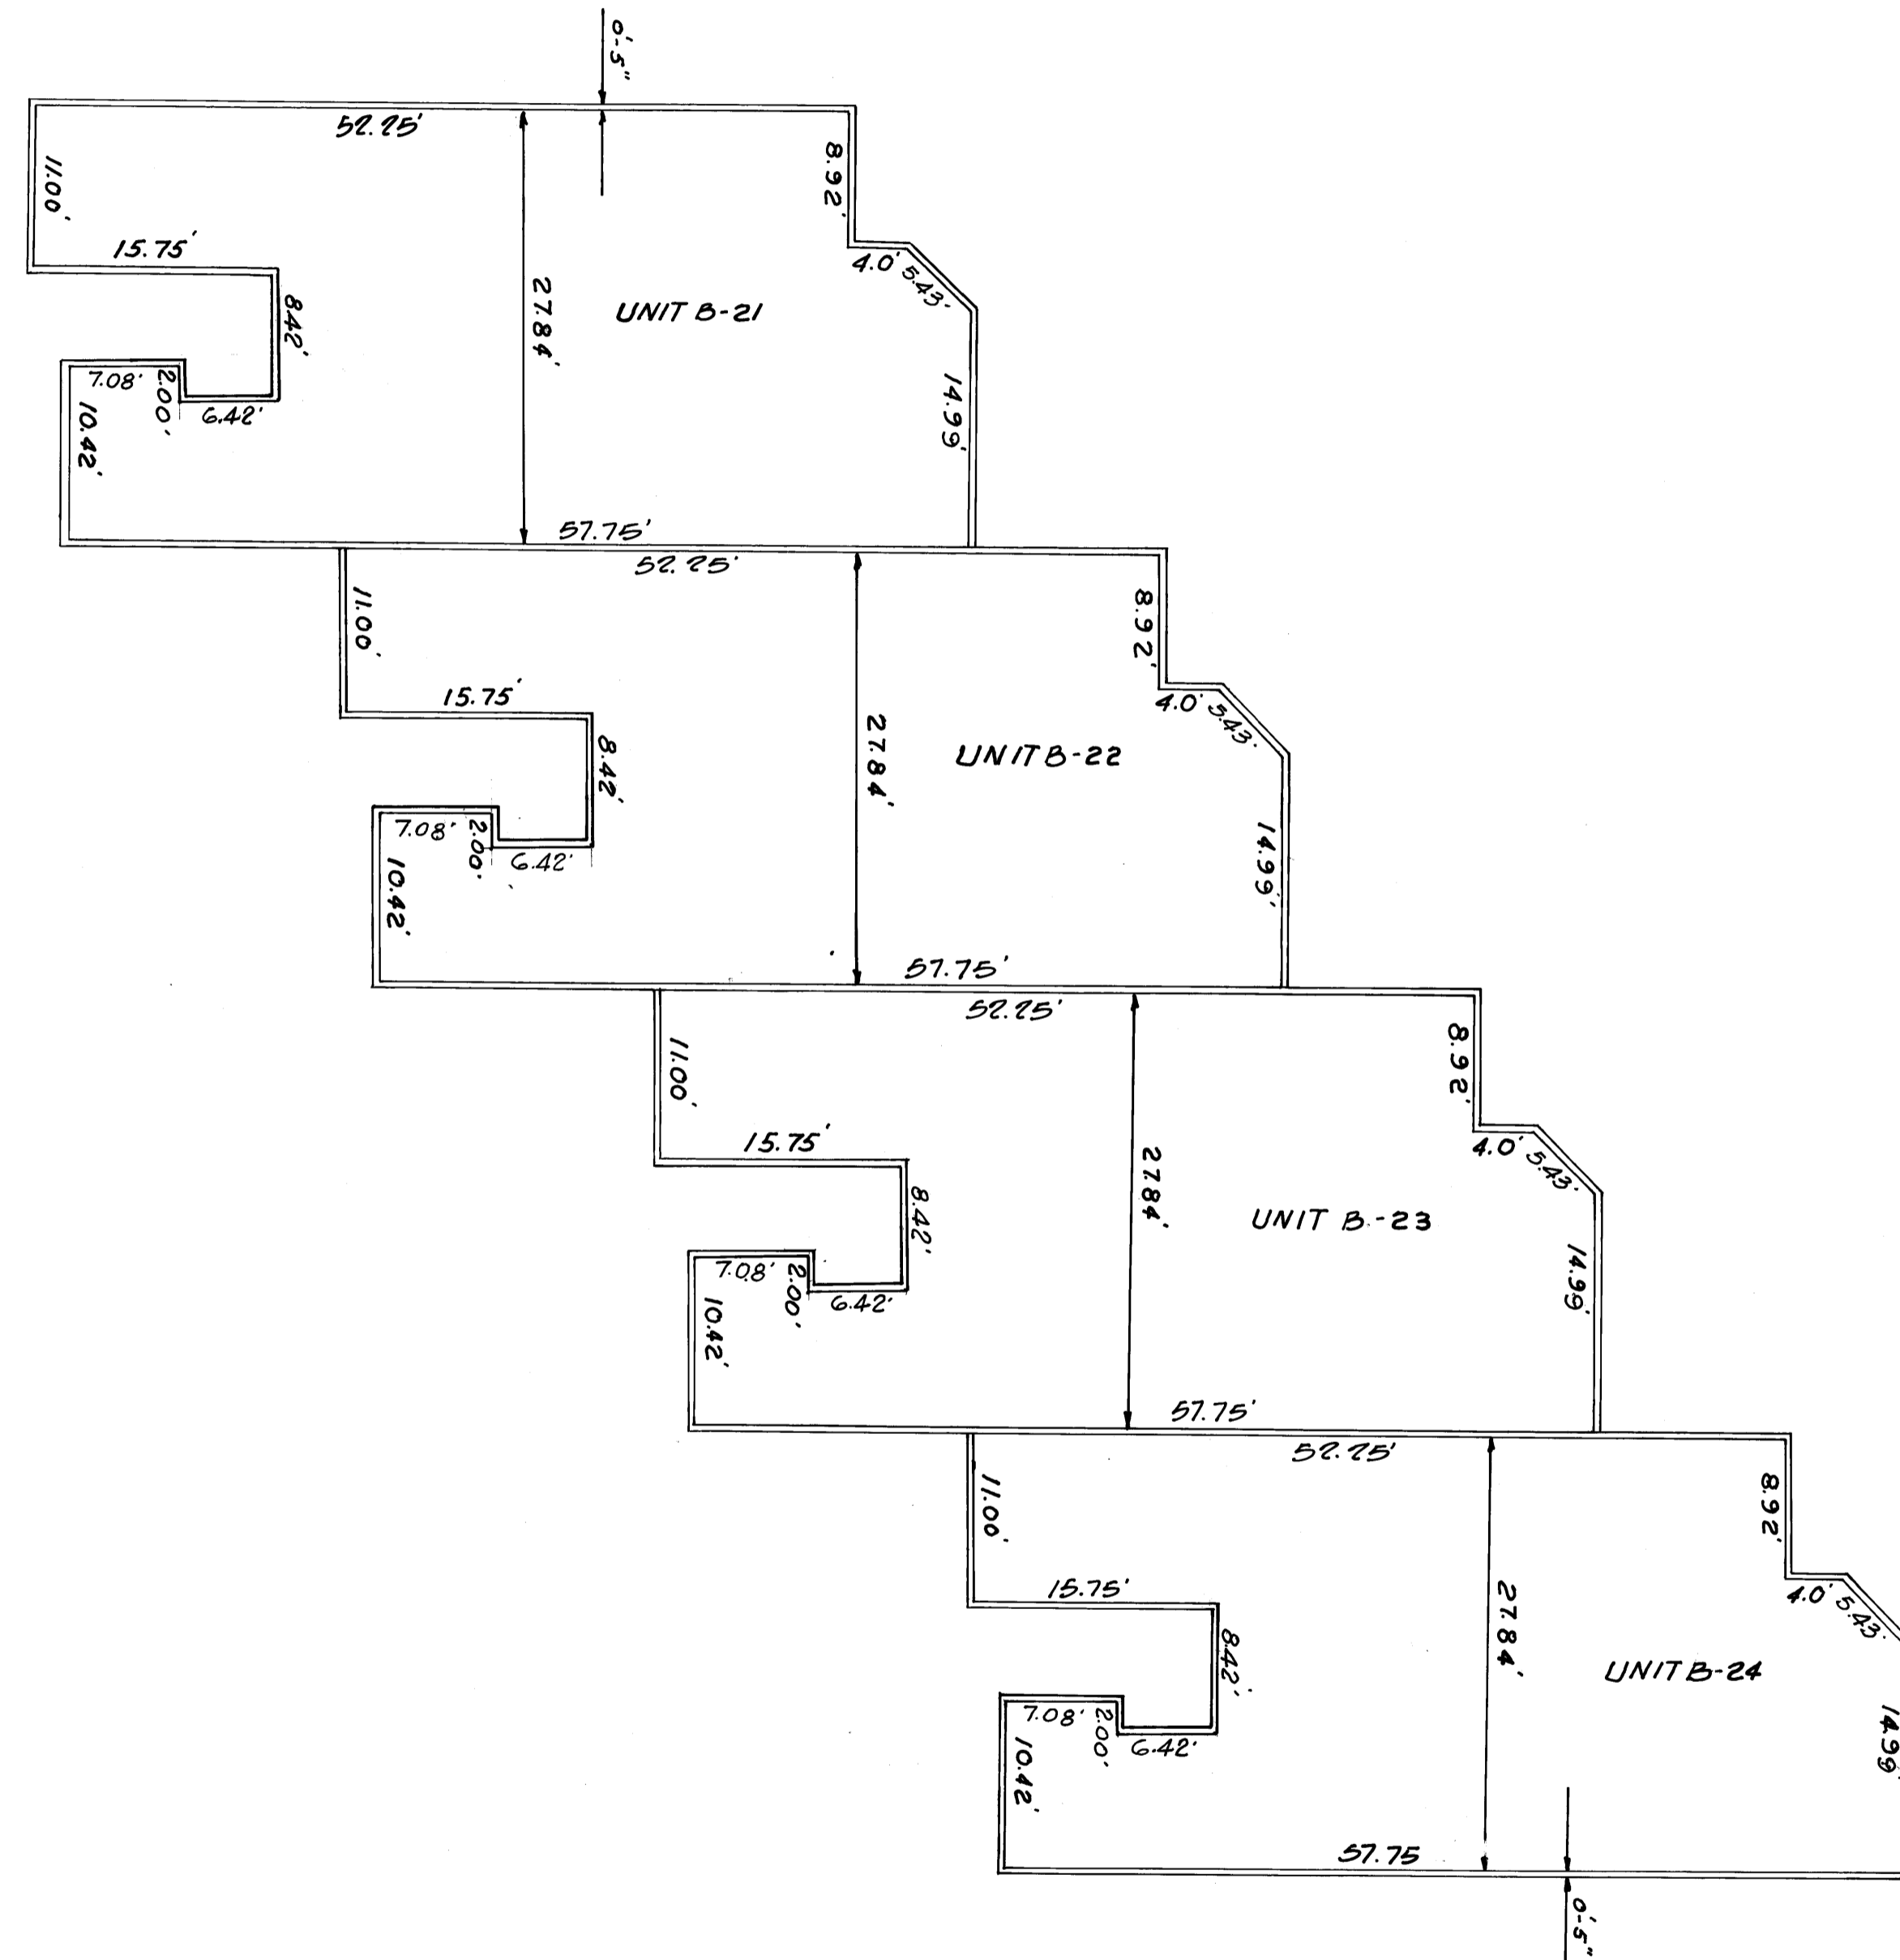

BLDG. B 2<sup>ND</sup> FLOOR PLAN  
SCALE 1"=10'

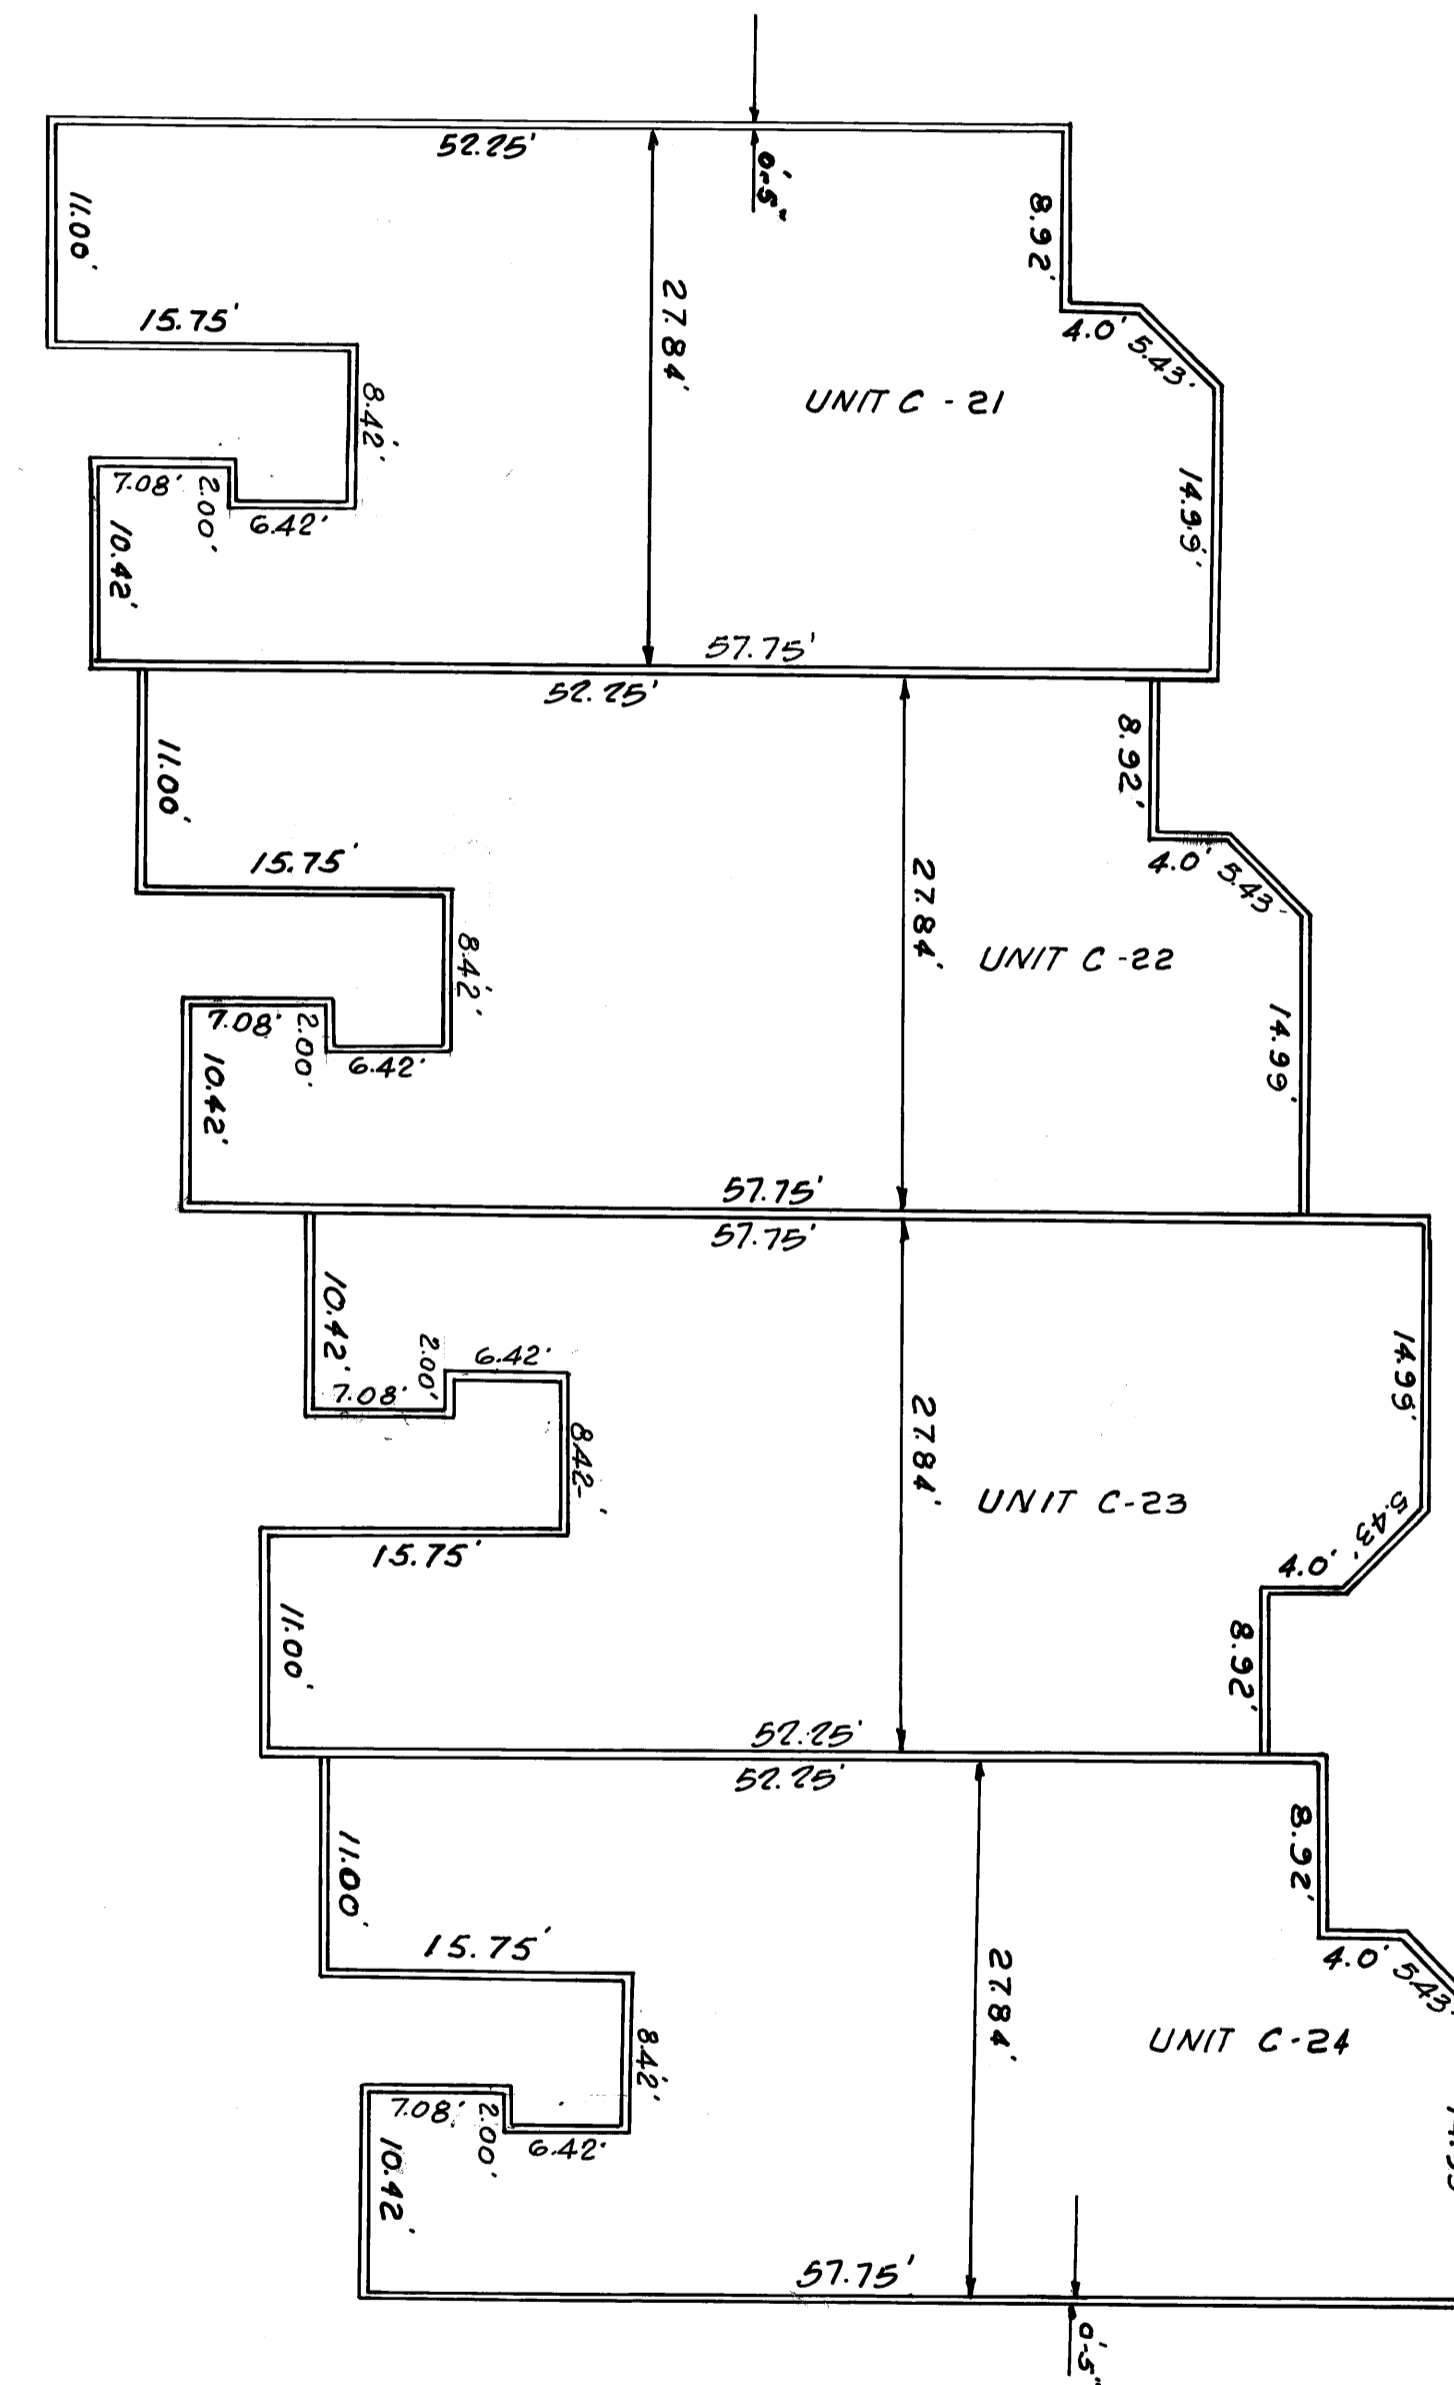

BLDG. C 2<sup>ND</sup> FLOOR PLAN  
SCALE 1"=10'

THE MARITIMES  
A CONDOMINIUM