



NOTES:
 1. ALL WALLS 8" THICK EXCEPT AS SHOWN.
 2. THE HORIZONTAL DIMENSIONS SHOWN ARE FROM UNFINISHED INTERIOR WALL TO UNFINISHED INTERIOR WALL.

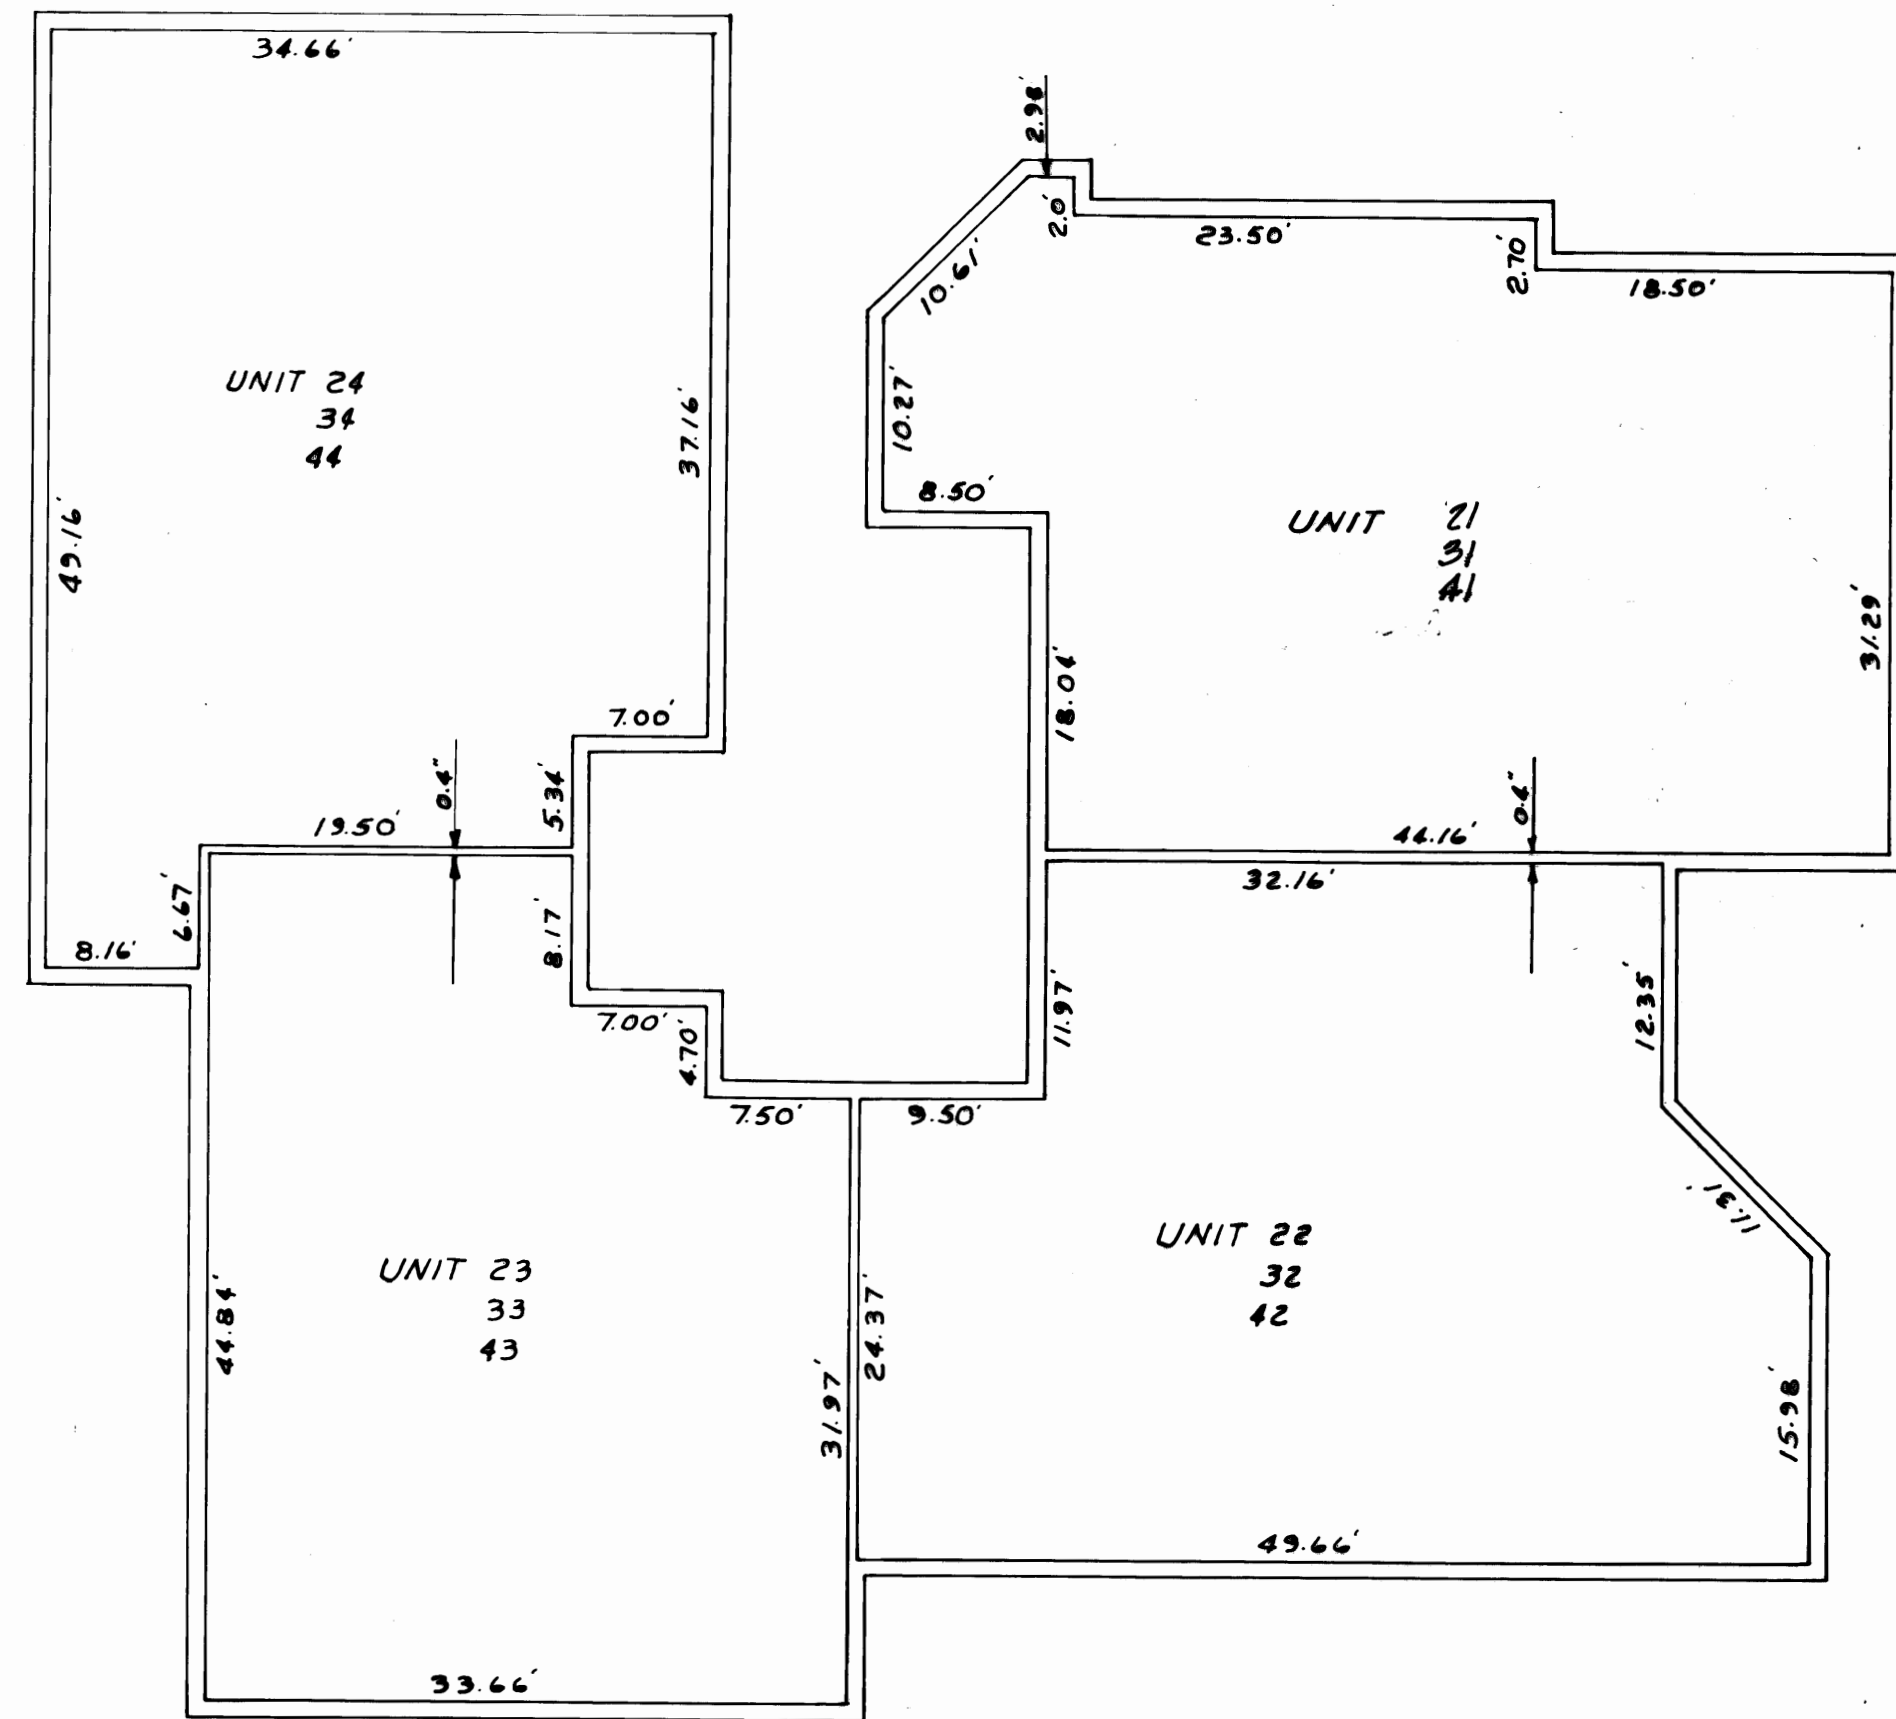

BLDG. D 2, 3 & 4TH FLOOR PLAN

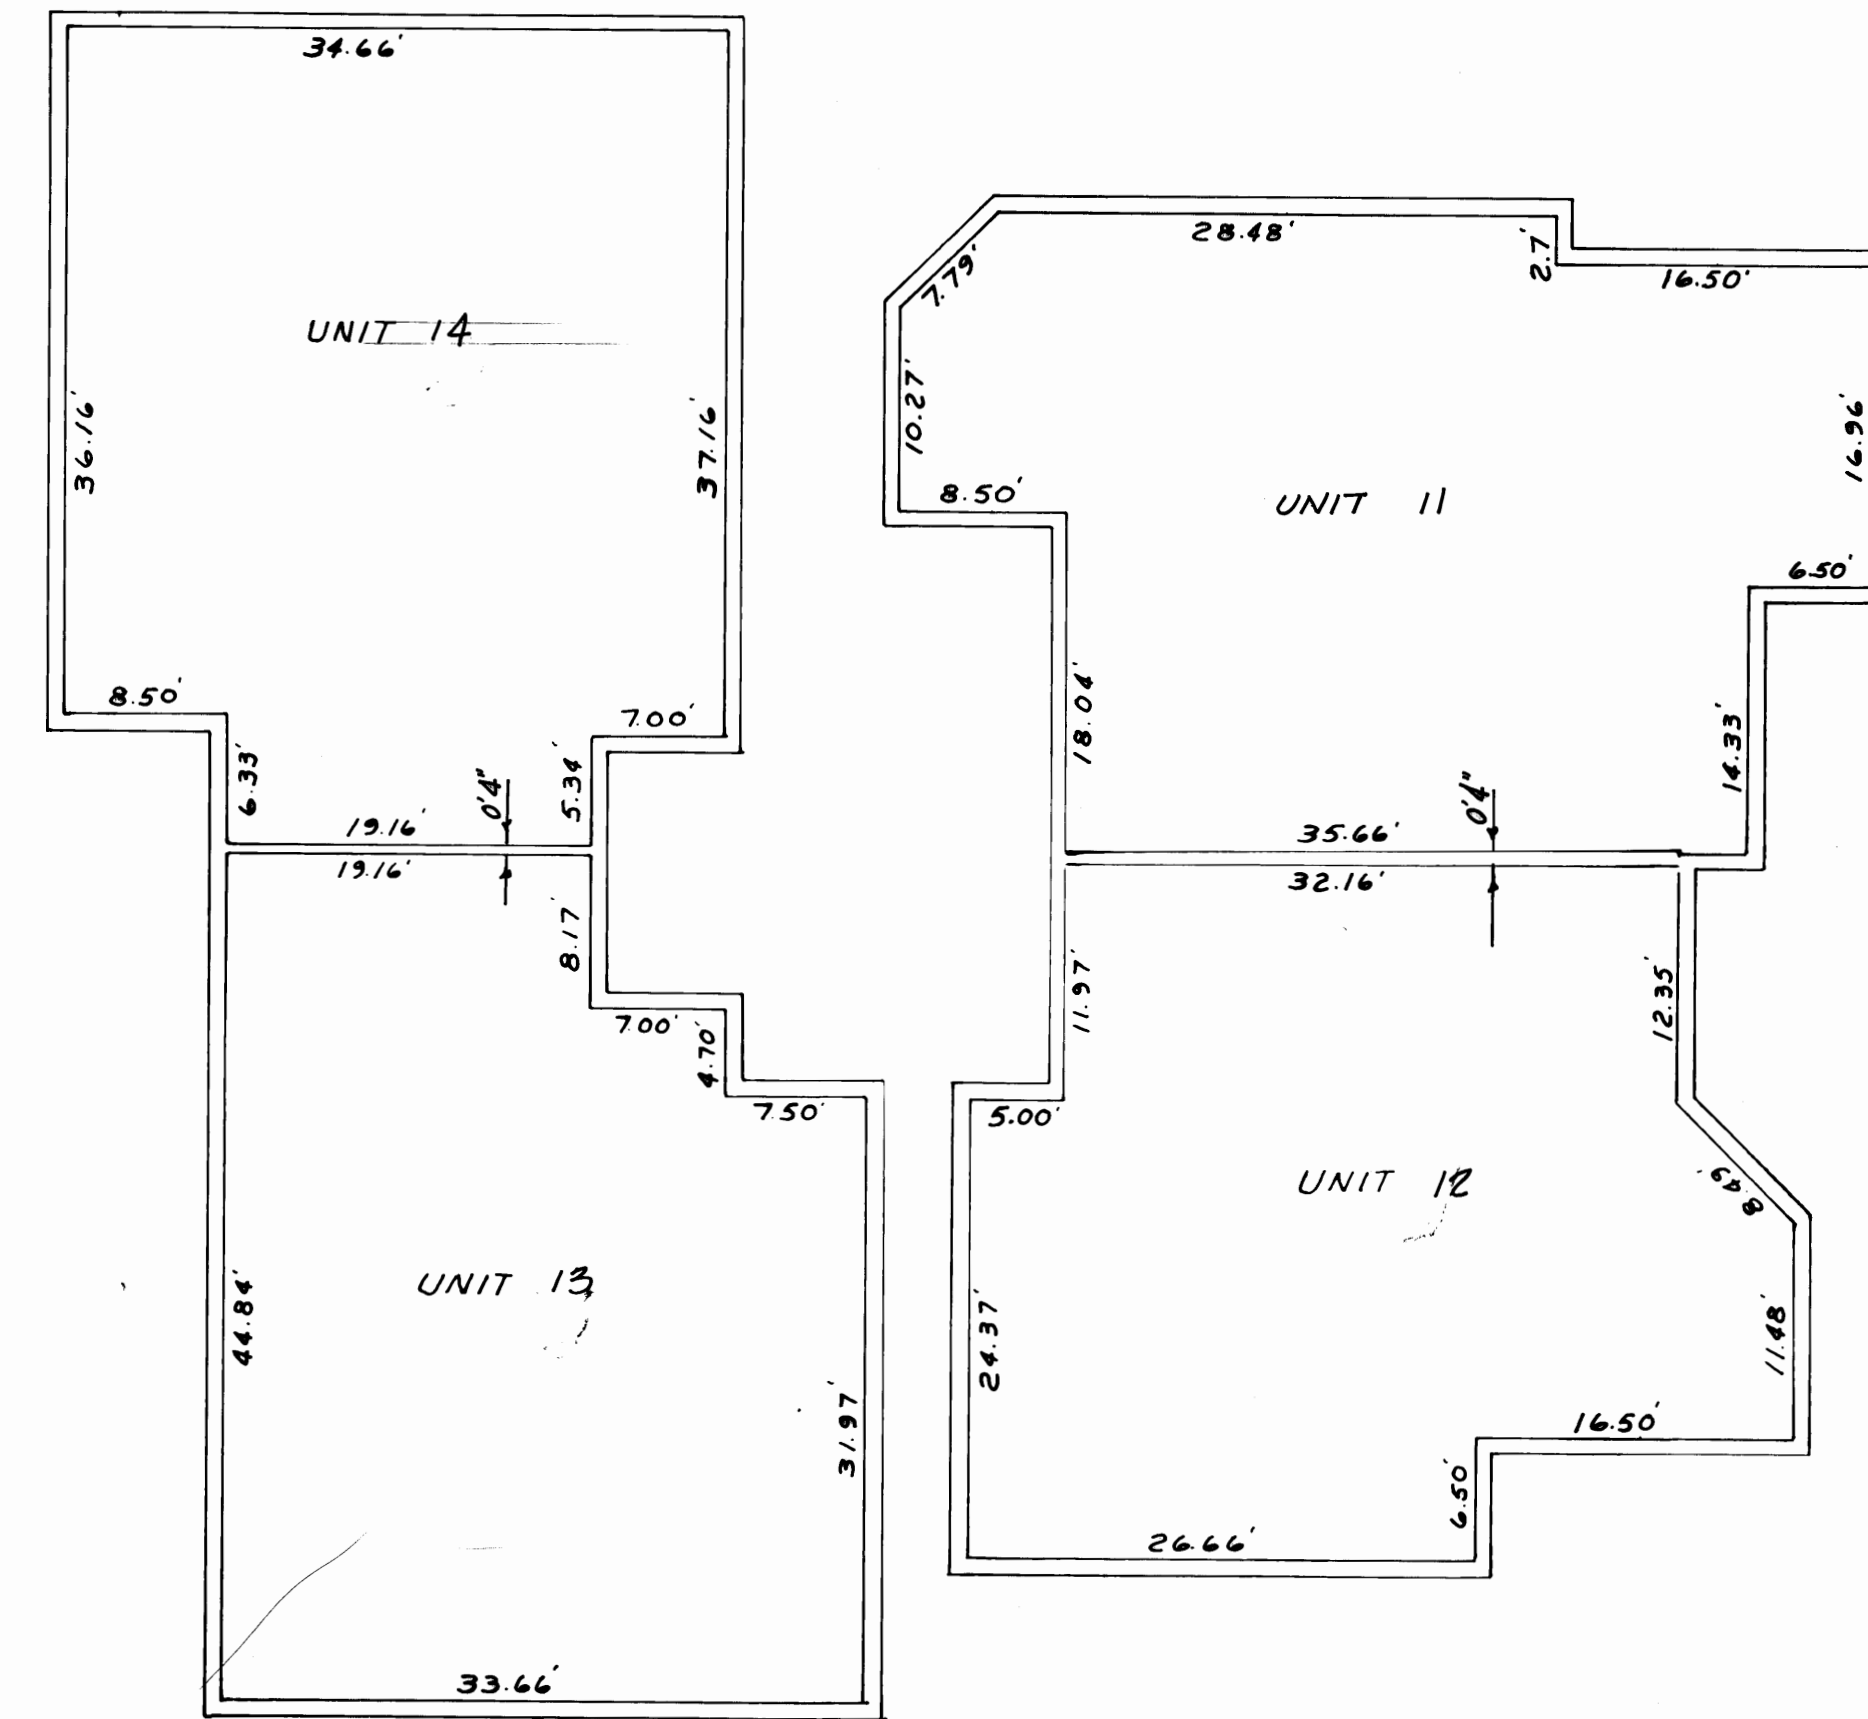

BLDG. D 1ST. FLOOR PLAN
 F.F. ELEVATION 18.0

THE MARITIMES
A CONDOMINIUM

SCALE 1"=10'