



NOTES:
 1. ALL WALLS 8" THICK EXCEPT AS SHOWN.
 2. THE HORIZONTAL DIMENSIONS SHOWN ARE FROM UNFINISHED INTERIOR WALL TO UNFINISHED INTERIOR WALL.

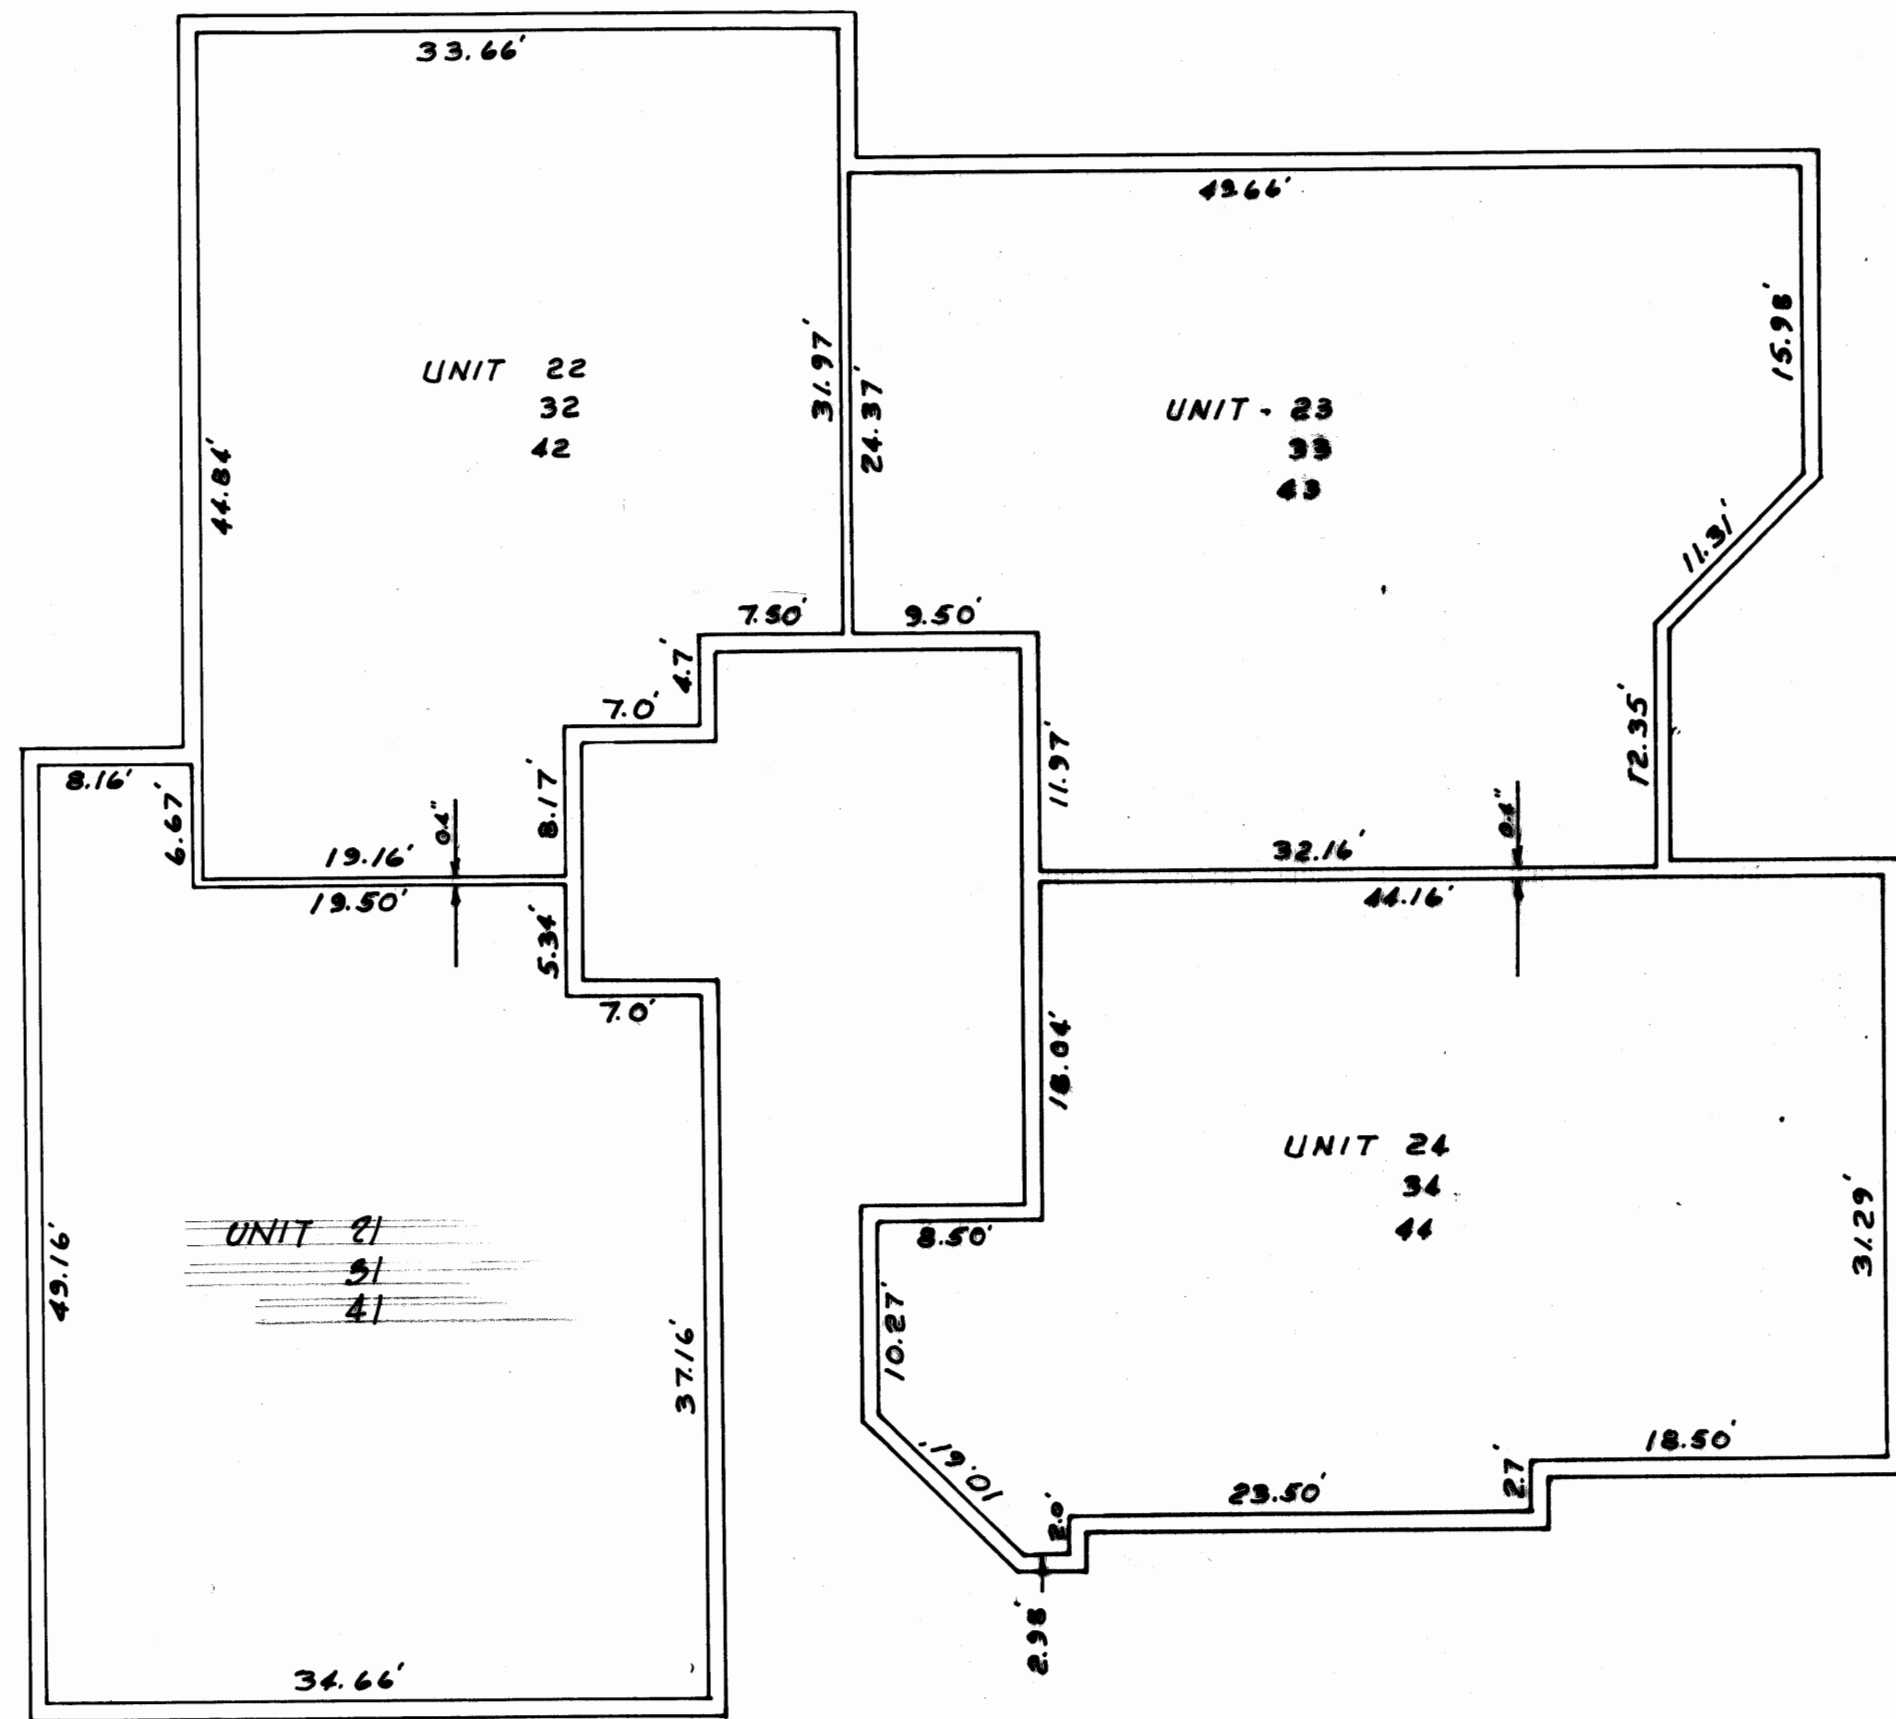

BLDG. E 2,3RD & 4TH FLOOR PLAN

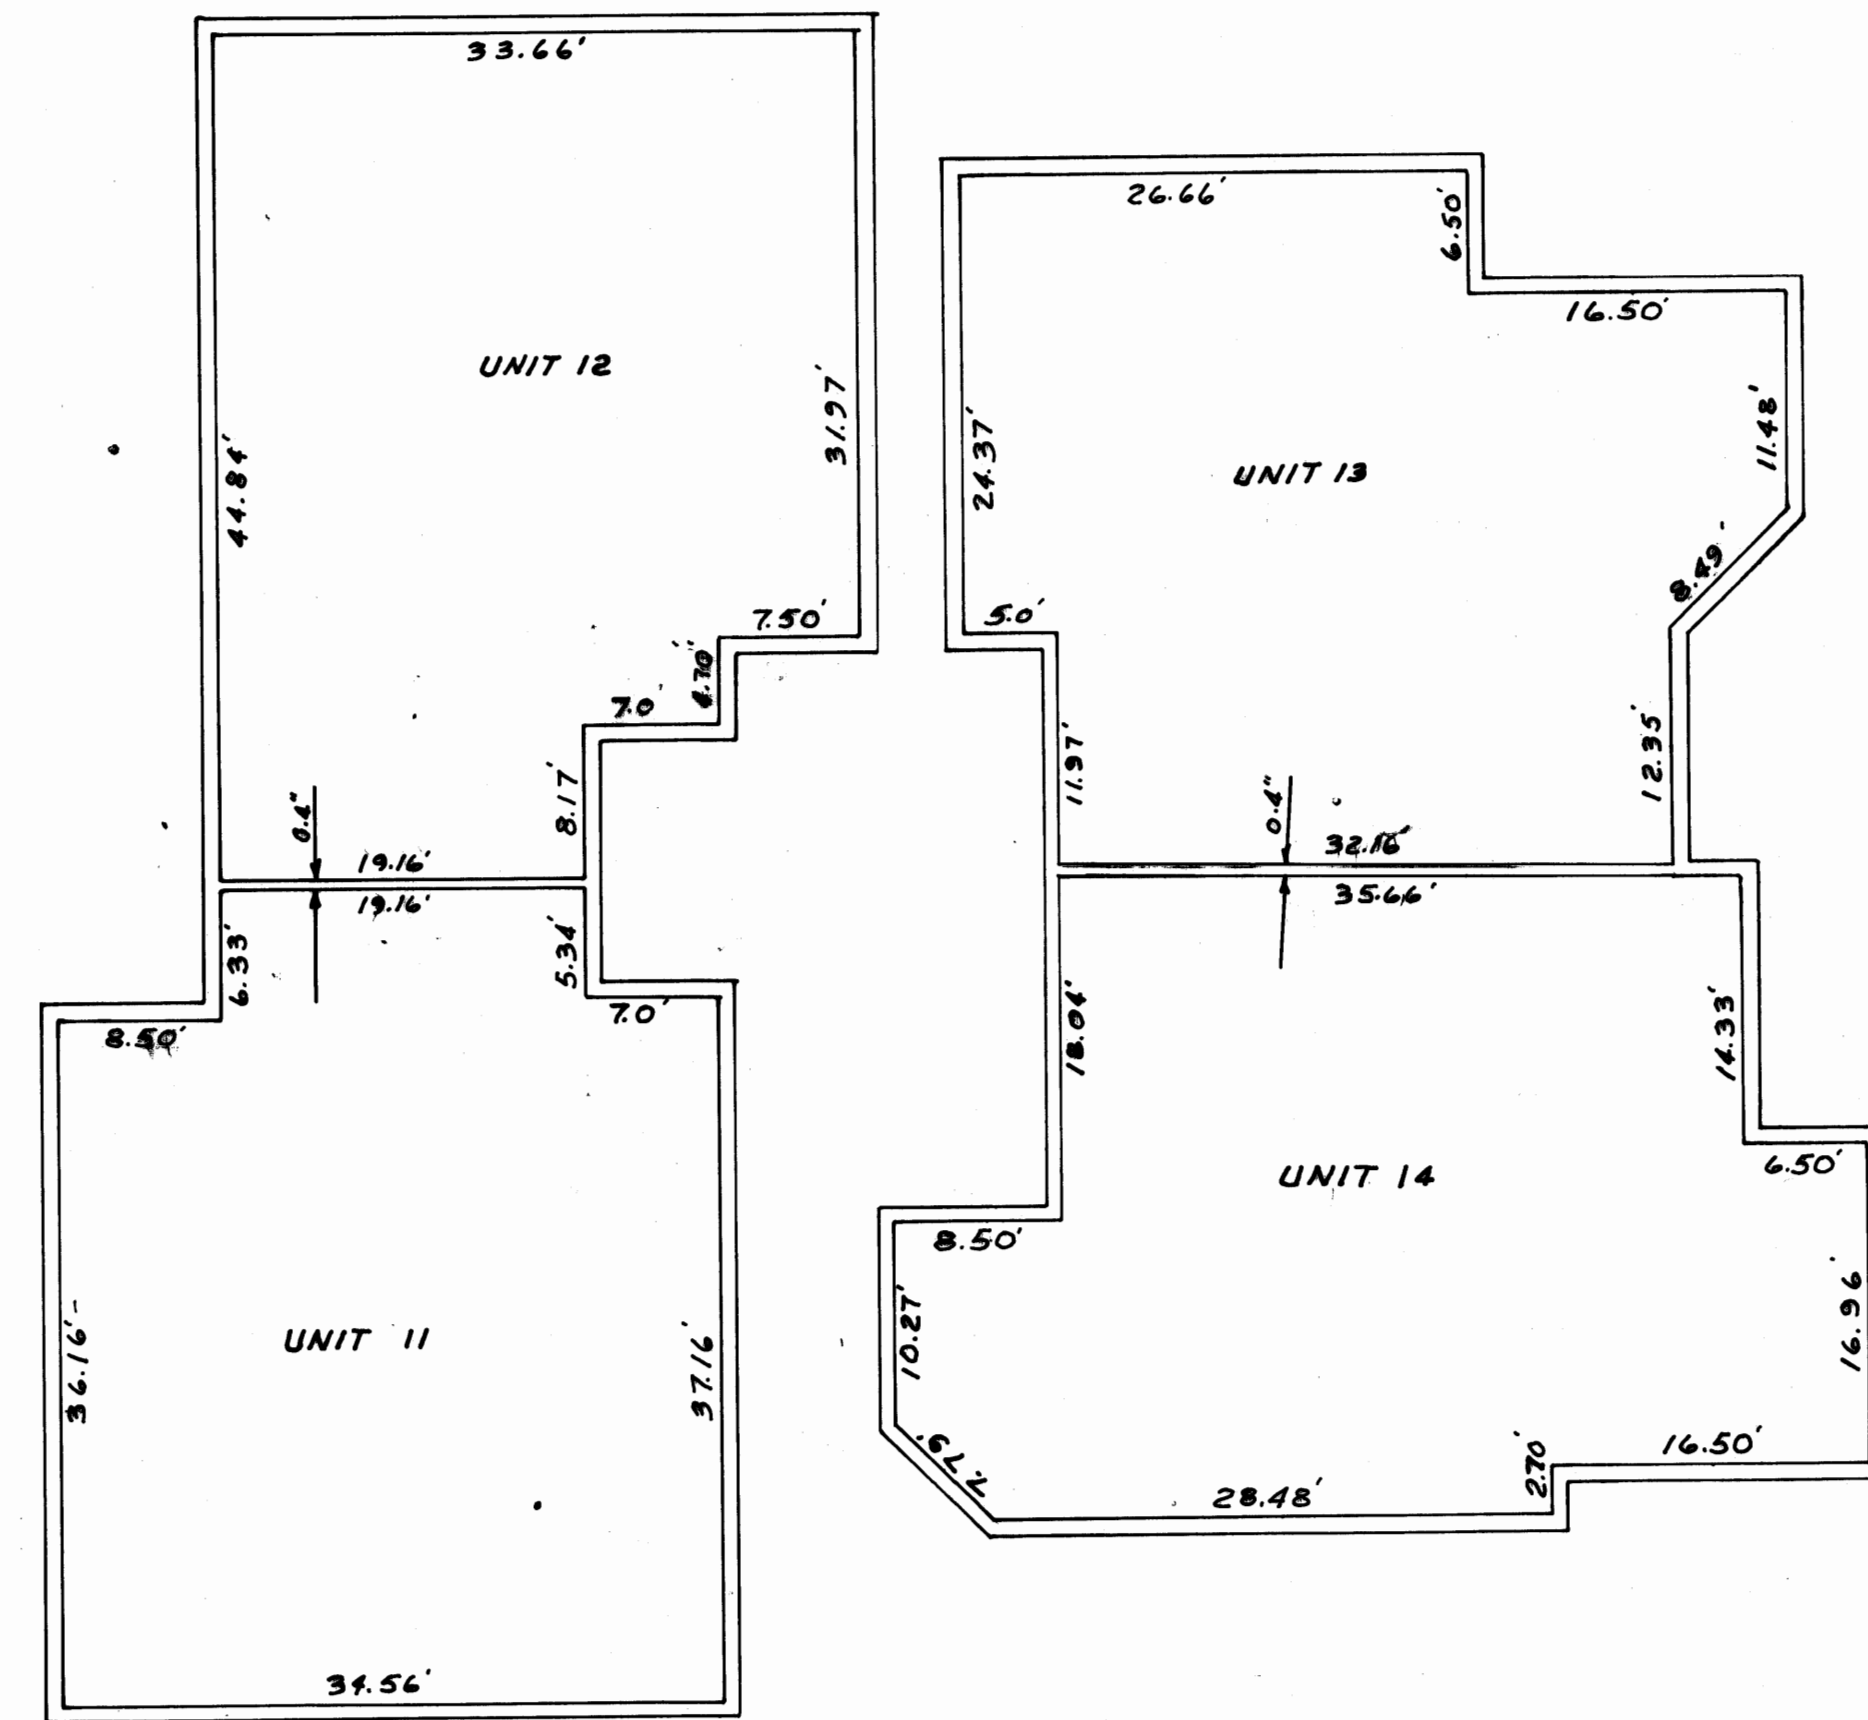

BLDG. E 1ST FLOOR PLAN
 P.F. ELEVATION 10.00

SCALE 1"=10'

THE MARITIMES
A CONDOMINIUM