



NOTES:  
 1. ALL WALLS 8" THICK EXCEPT AS SHOWN.  
 2. THE HORIZONTAL DIMENSIONS SHOWN ARE FROM UNFINISHED INTERIOR WALL TO UNFINISHED INTERIOR WALL.

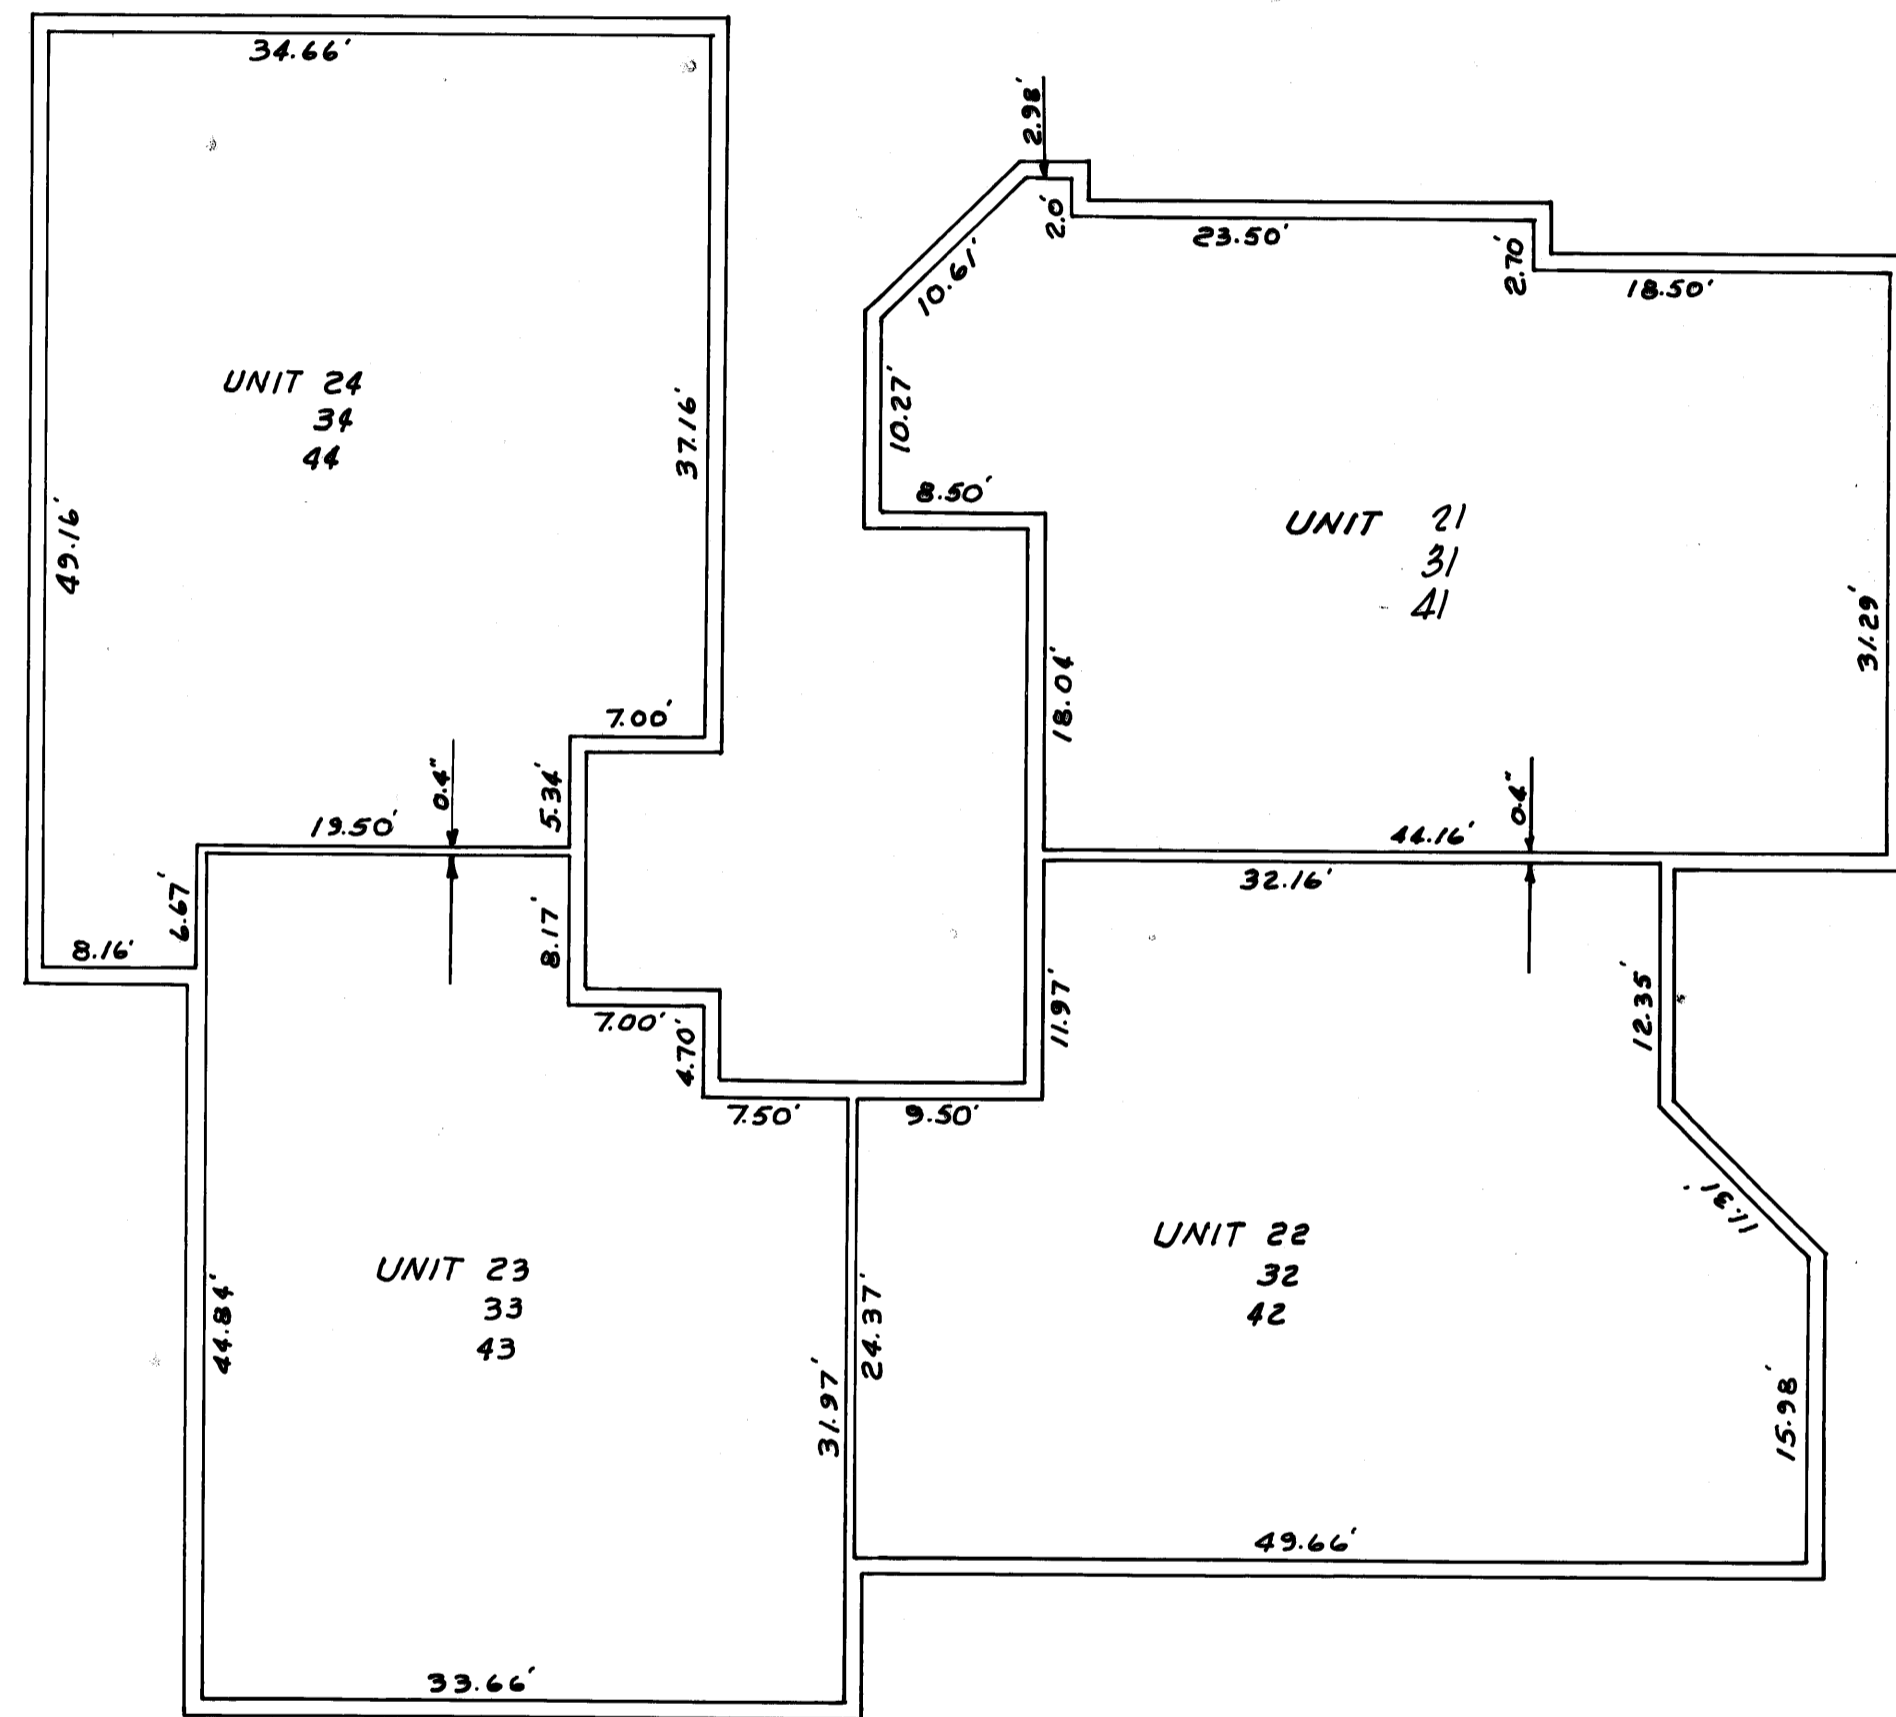

BLDG. F 2, 3 & 4TH FLOOR PLAN

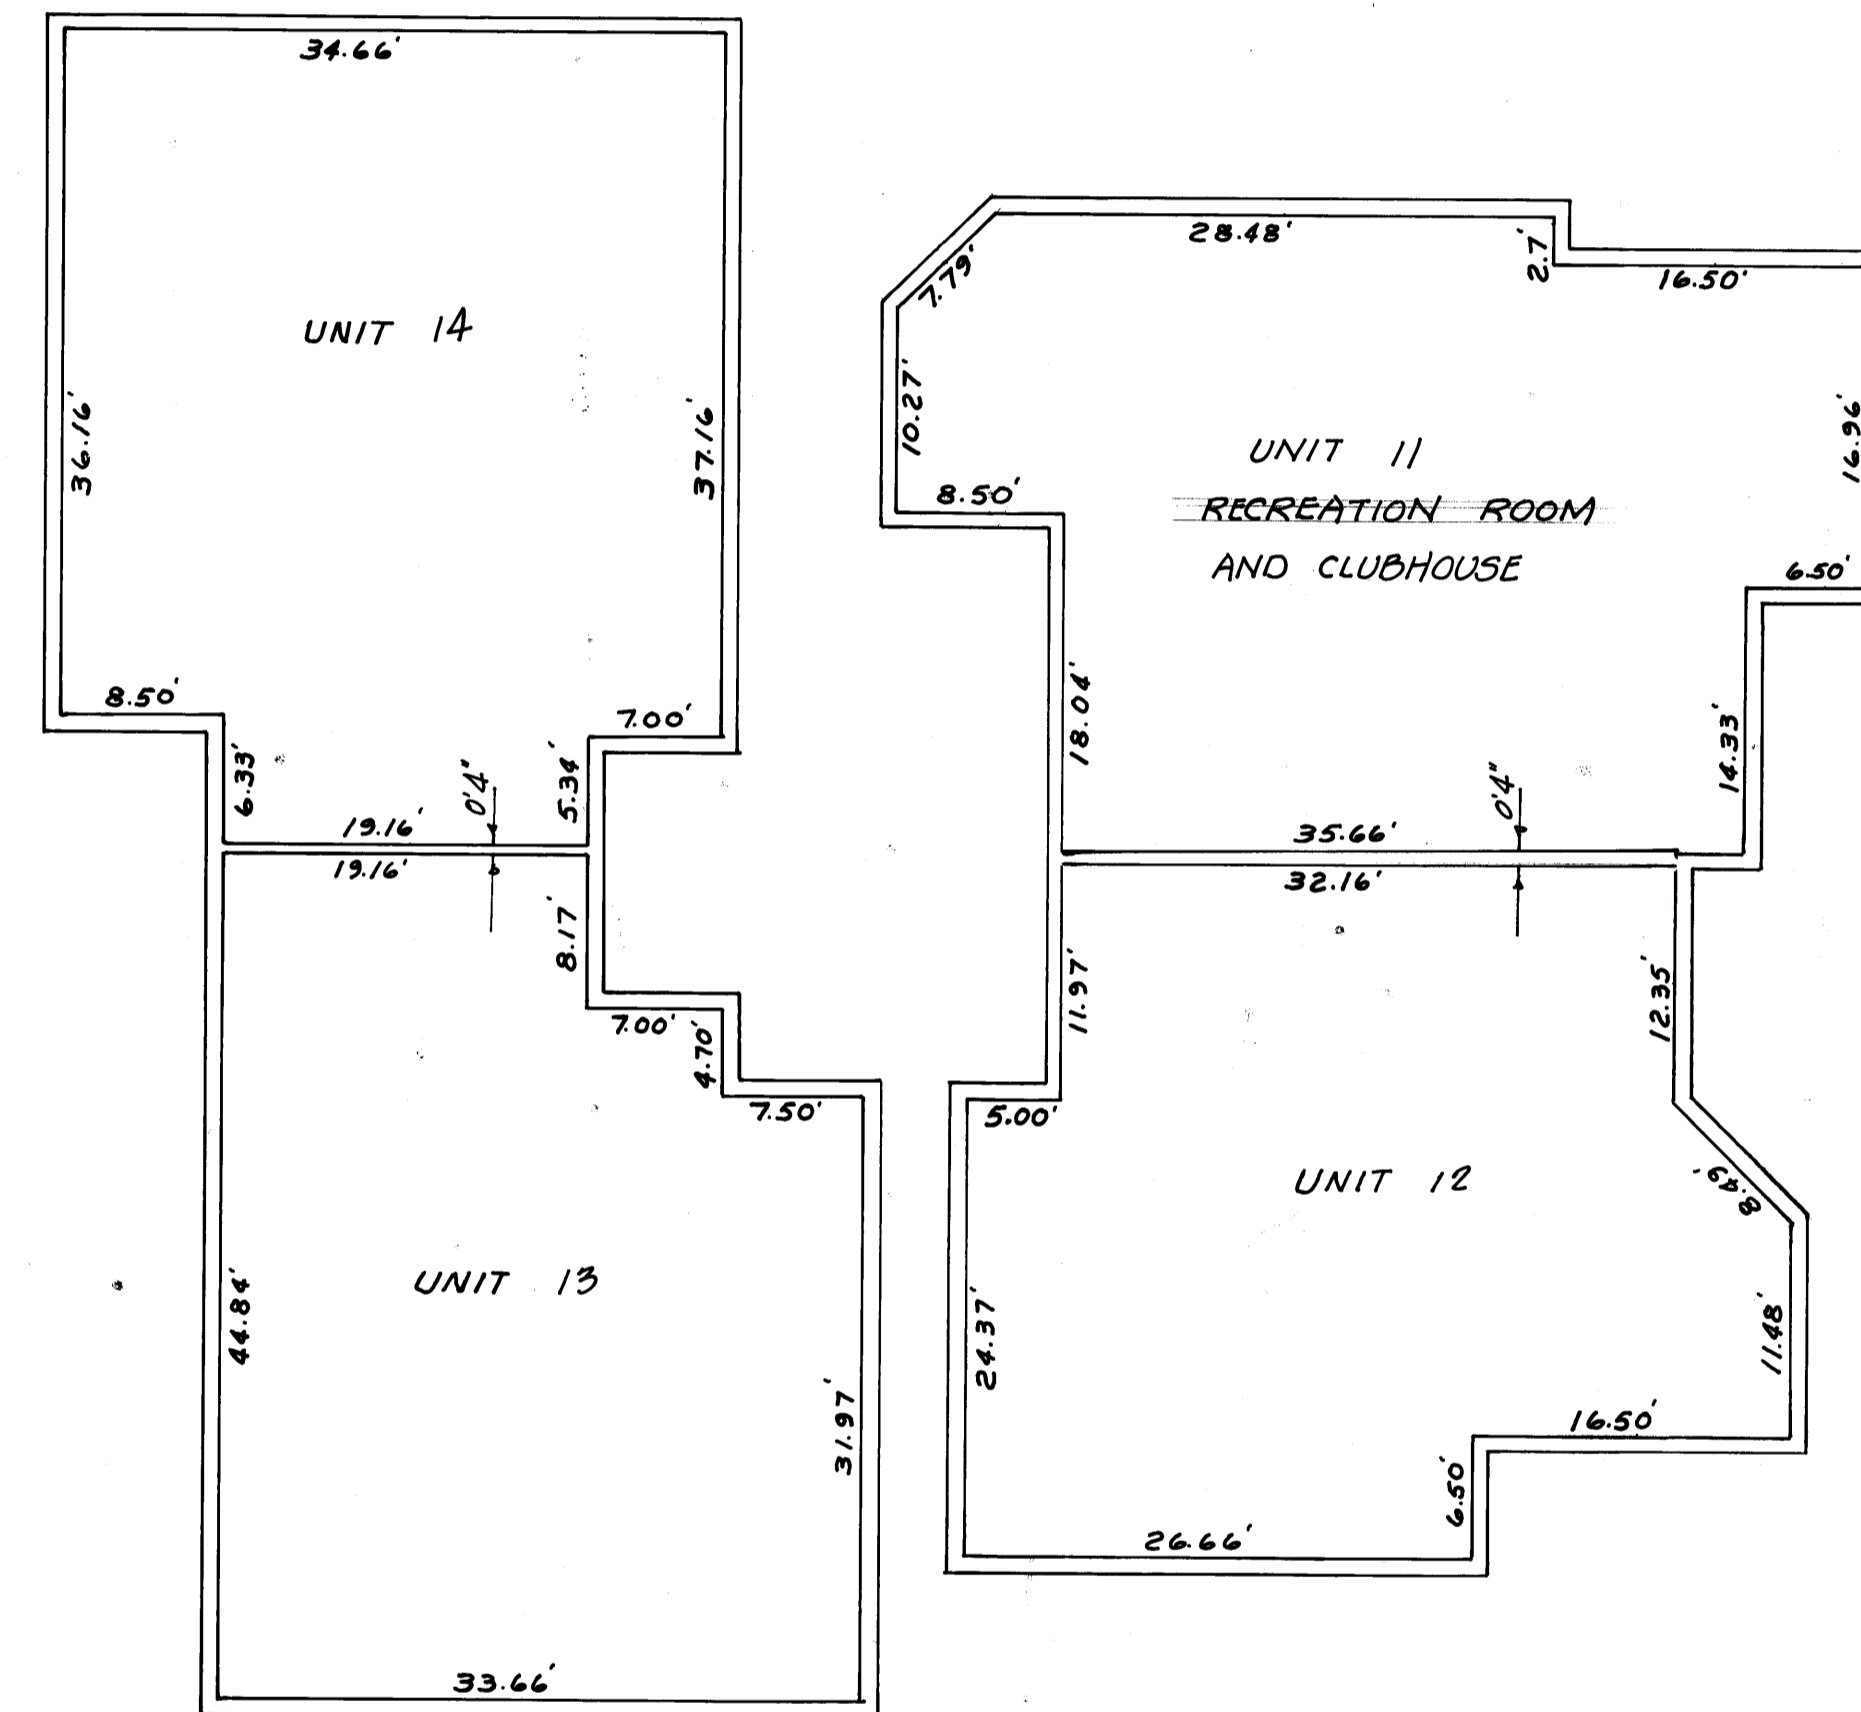

BLDG. F 1ST FLOOR PLAN  
 F.F. ELEVATION-10.00'

THE MARITIMES  
A CONDOMINIUM

SCALE 1"=10'