

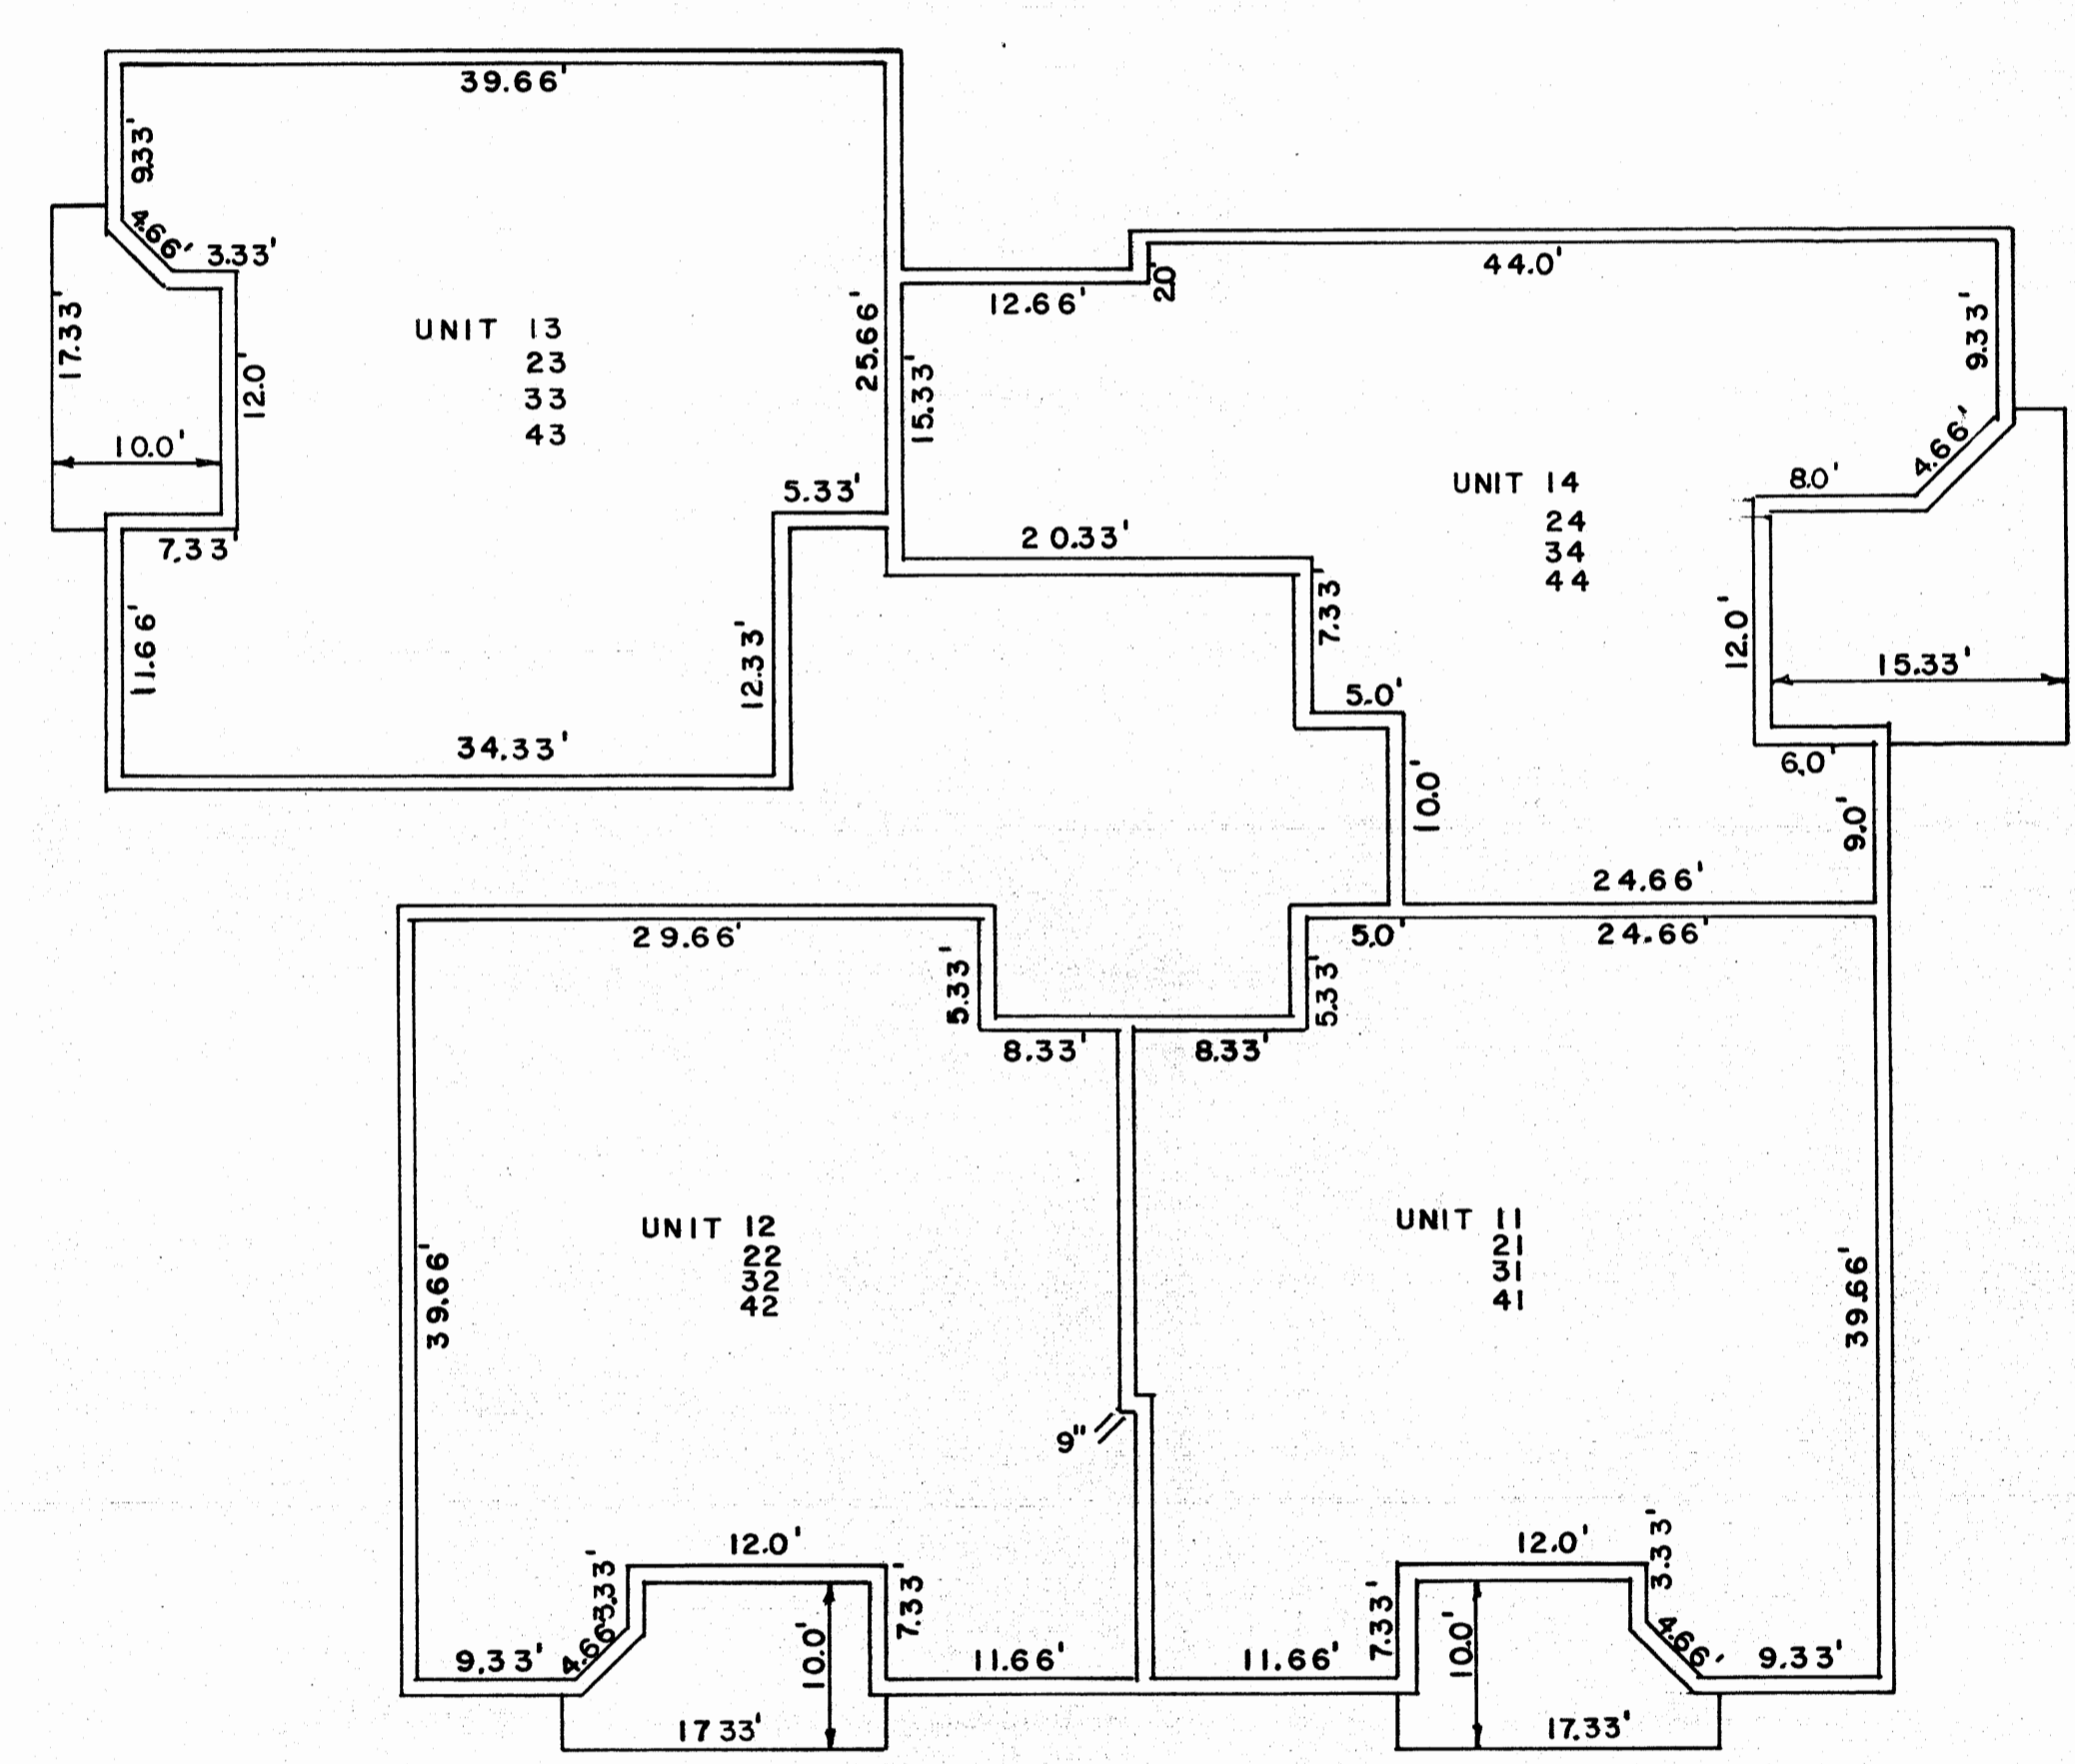


NOTES  
 1 ALL WALLS 8" THICK EXCEPT AS SHOWN  
 2 THE HORIZONTAL DIMENSIONS SHOWN ARE FROM UNFINISHED INTERIOR WALL TO UNFINISHED INTERIOR WALL

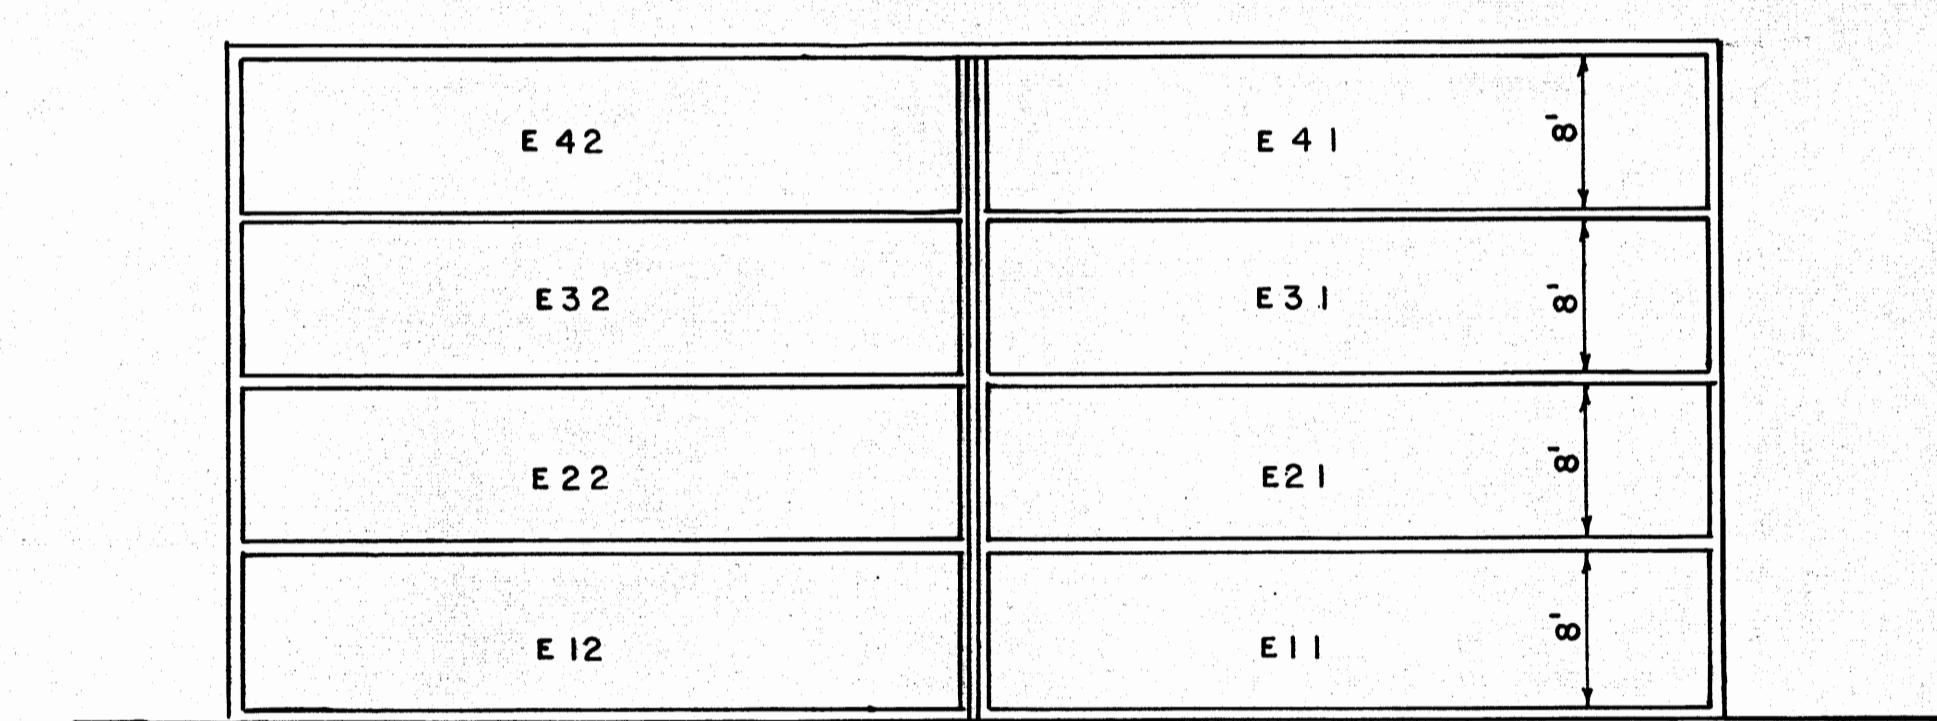

BLDG "E" 1,2,3, & 4th FLOOR PLAN

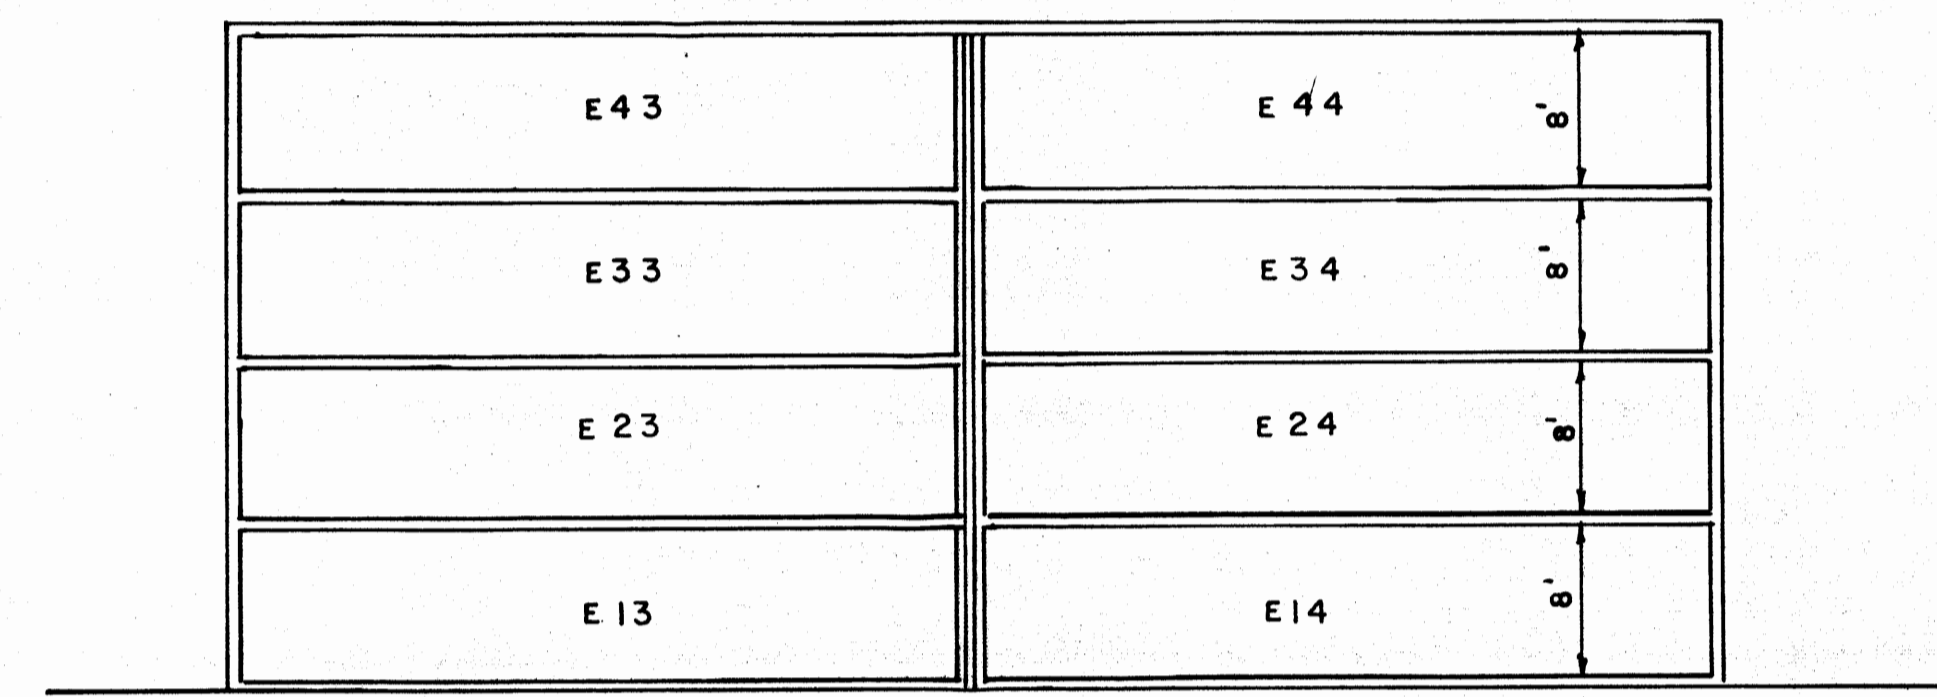

BLDG "E" VERTICAL DIMENSIONS

SCALE 1"=10'

THE MARITIMES  
A CONDOMINIUM