

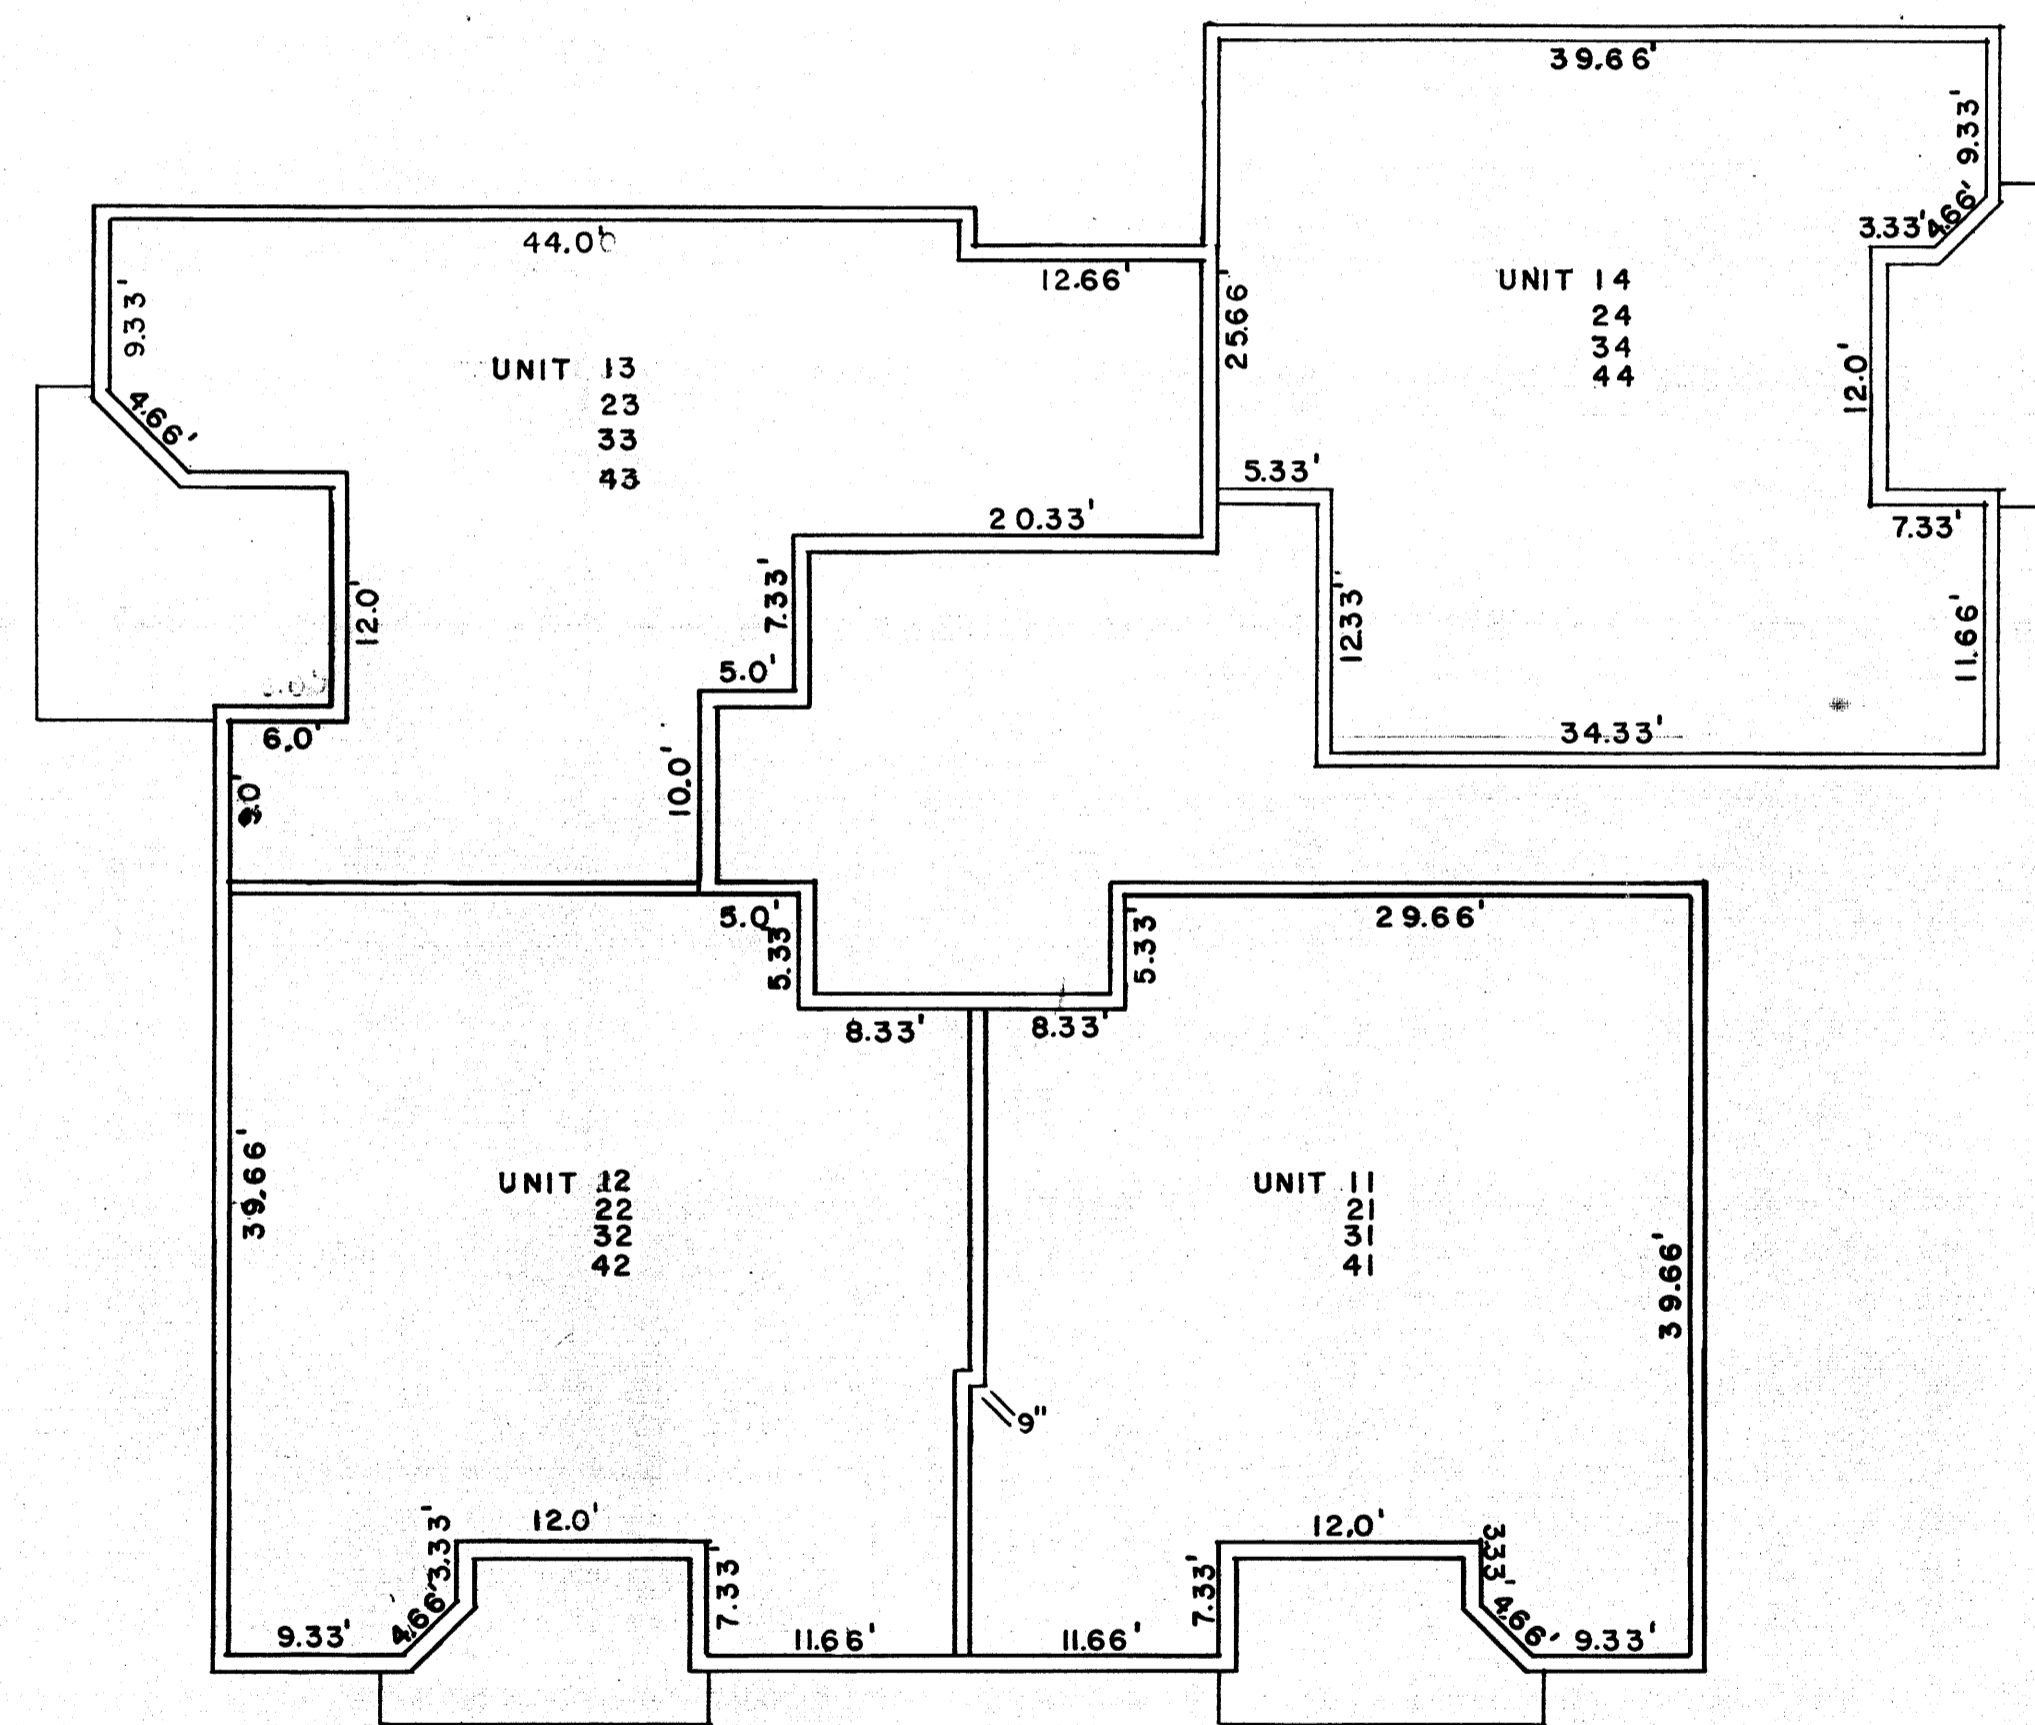


NOTES:
1. ALL WALLS 8" THICK EXCEPT AS SHOWN
2. THE HORIZONTAL DIMENSIONS SHOWN ARE FROM UNFINISHED INTERIOR WALL TO UNFINISHED INTERIOR WALL

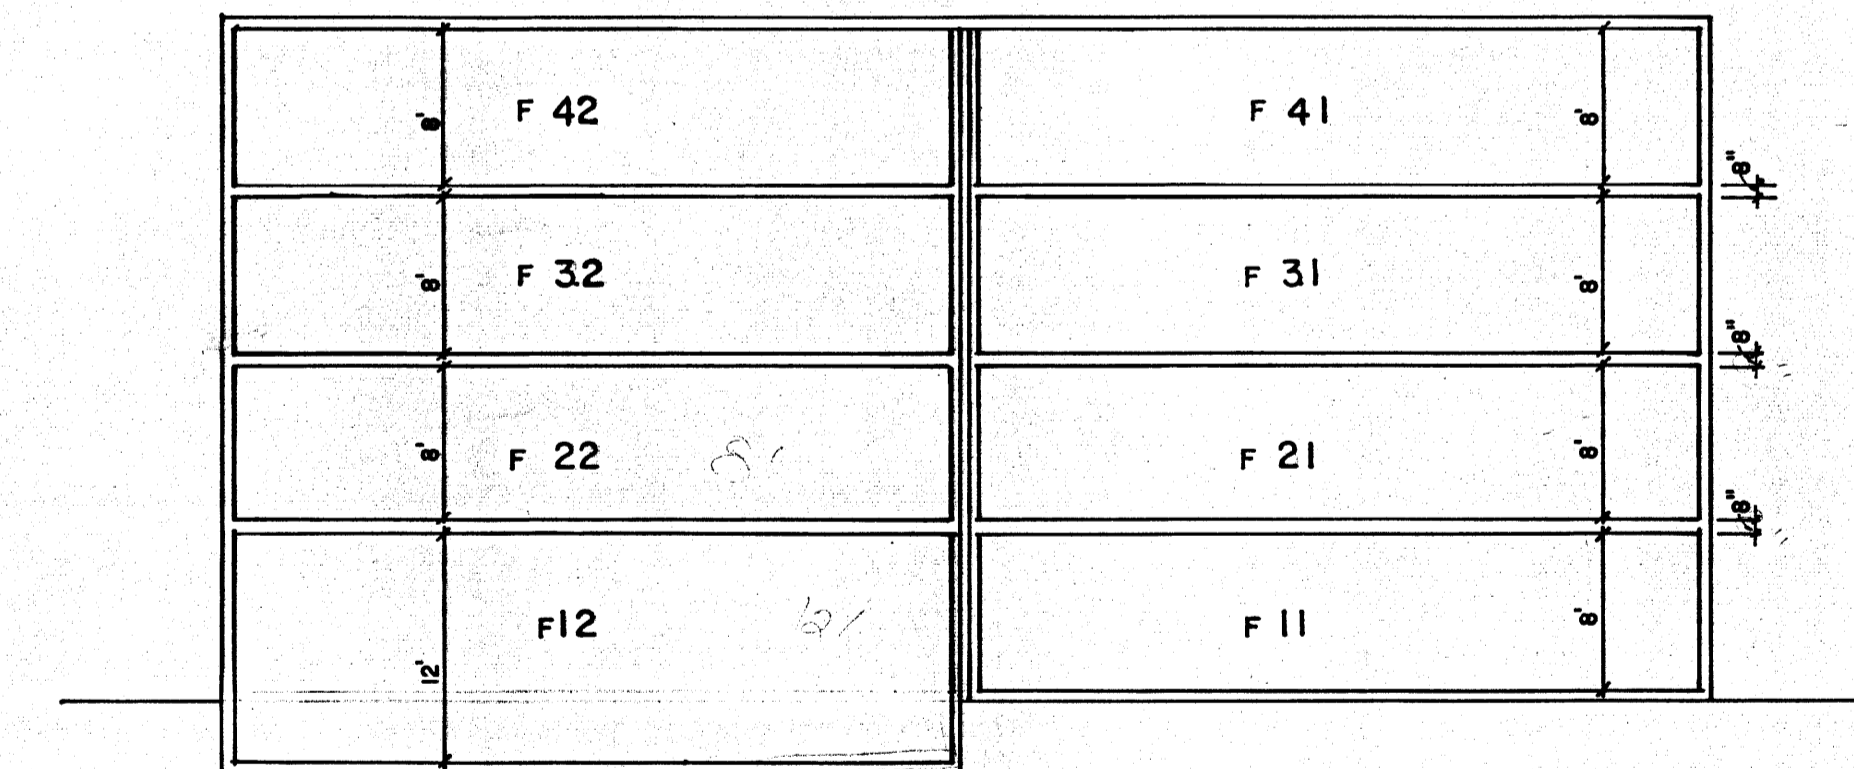

BLDG "E" 1,2,3 & 4th FLOOR PLAN
SCALE 1"=10'

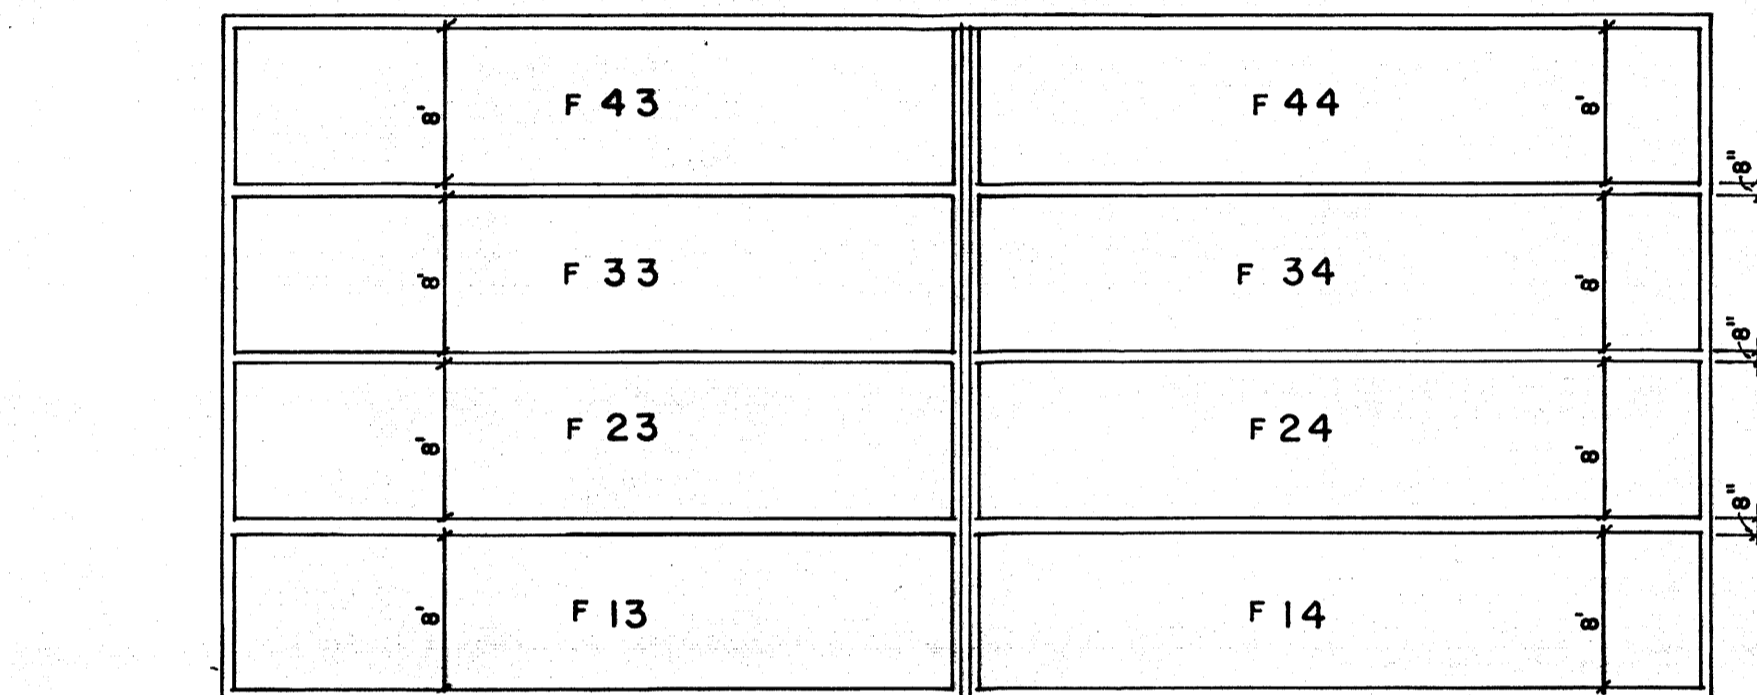

BLDG "F" VERTICAL DIMENSIONS

SCALE 1"=10'

THE MARITIMES
A CONDOMINIUM