



THE MARITIMES
A CONDOMINIUM

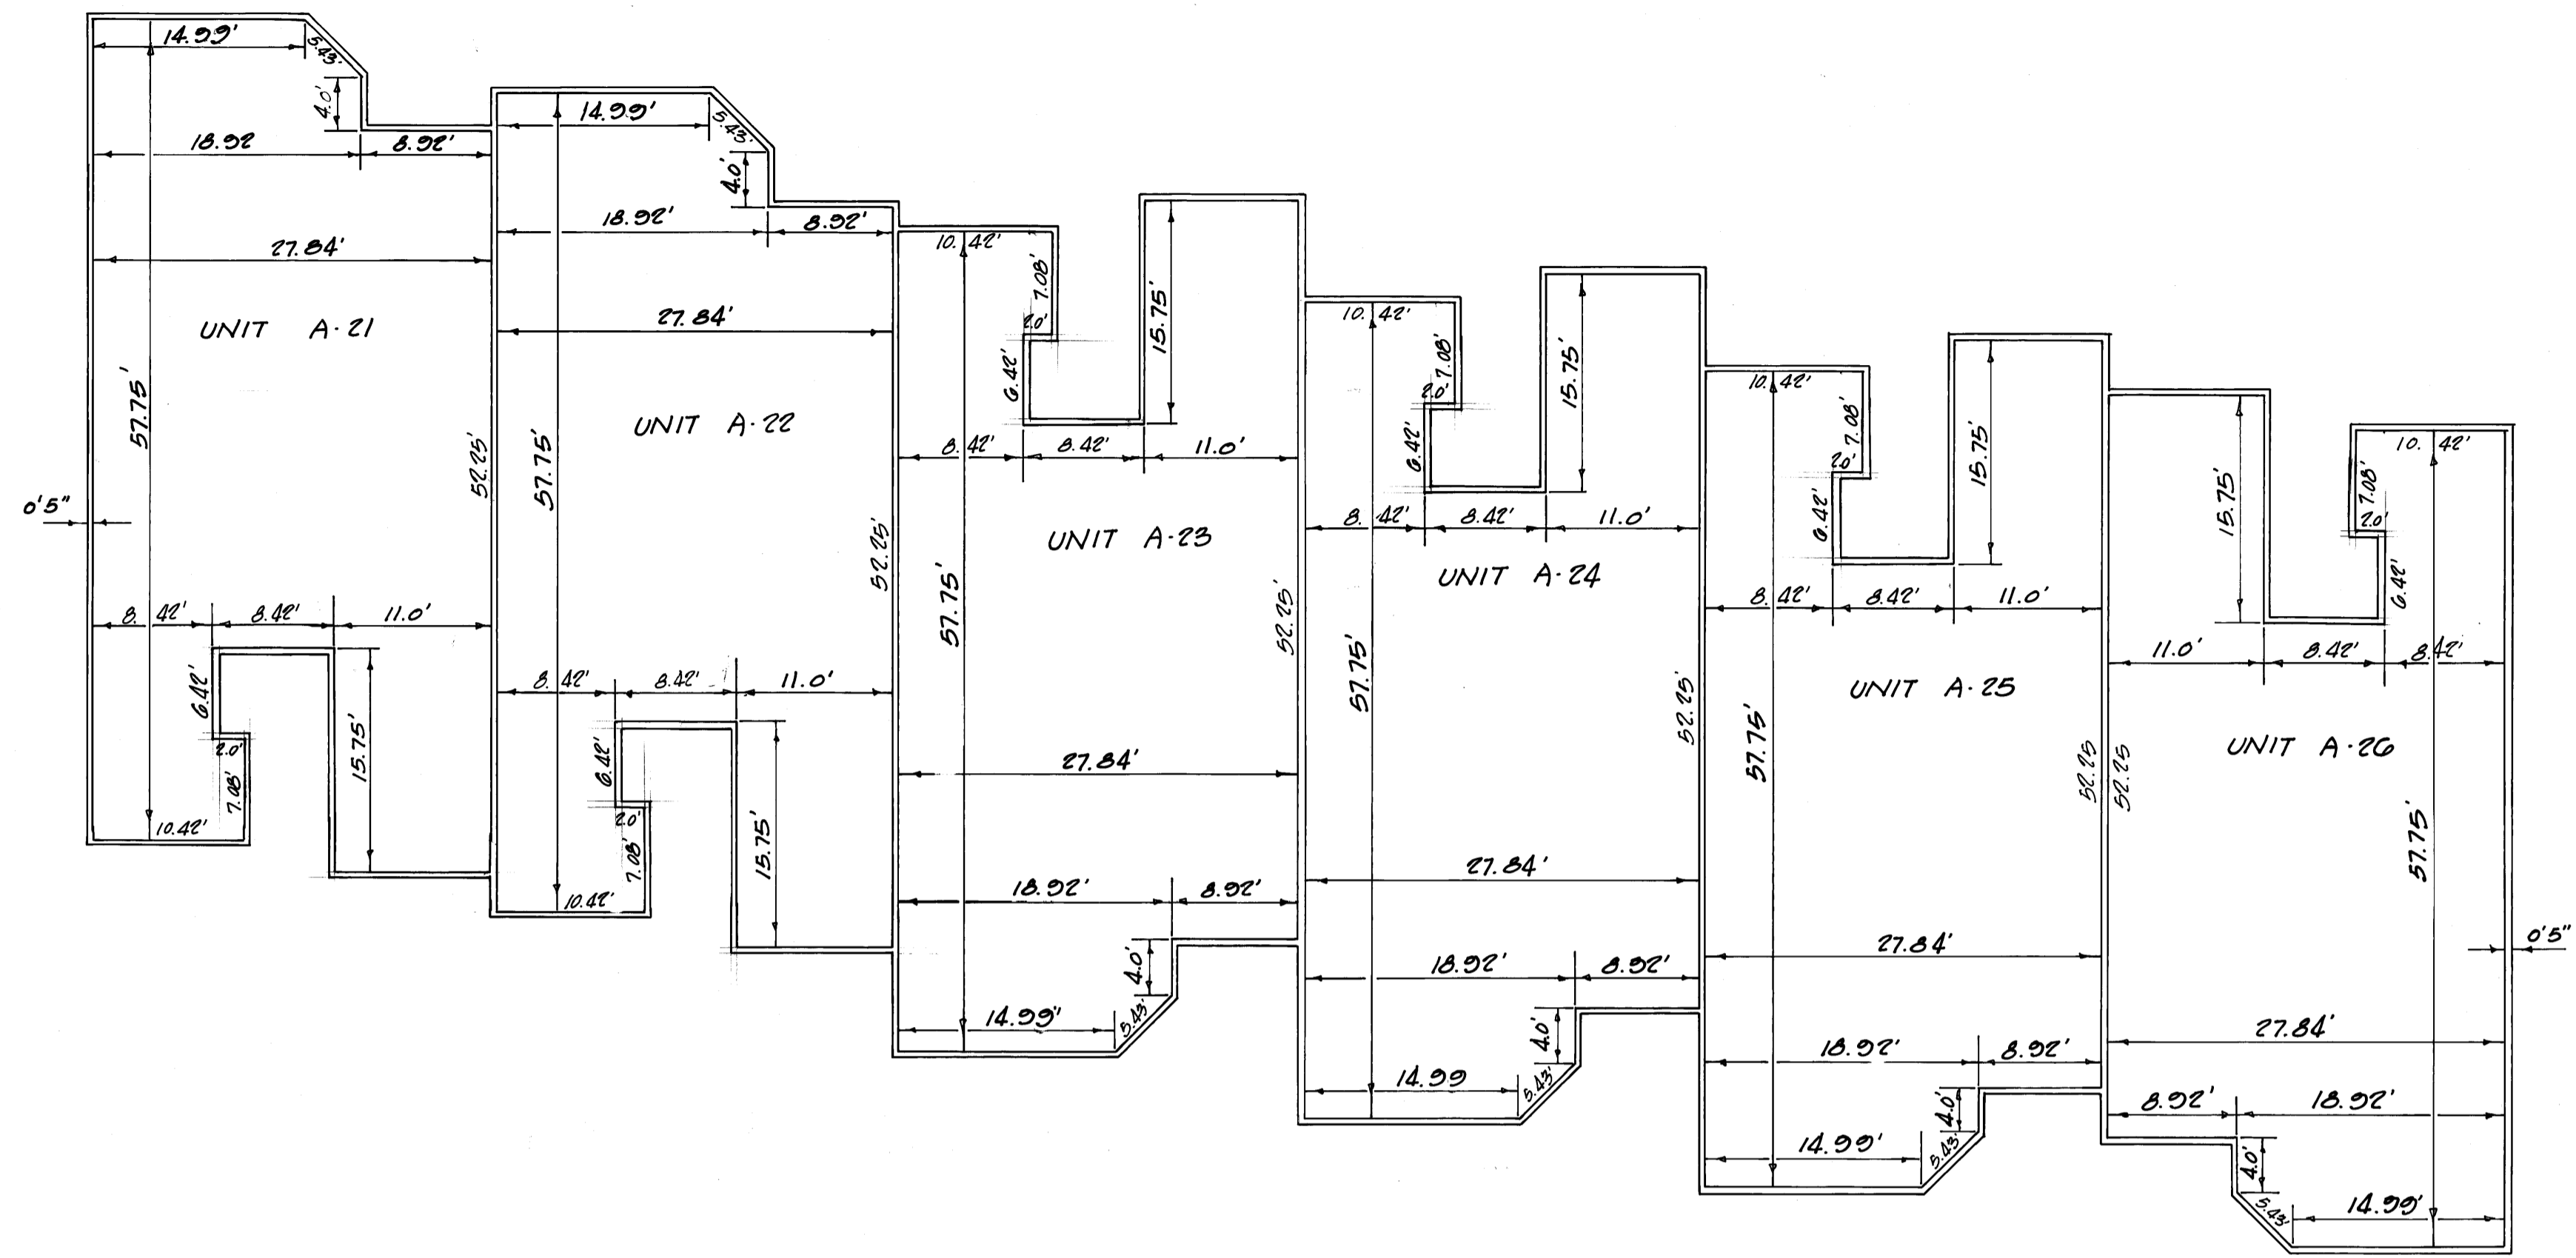

BLDG. 'A' 2ND FLOOR PLAN
SCALE 1"=10'

- NOTES:
1. BLDG. 'A' 1ST FLOOR FF. ELEV. 18.00.
 2. ALL WALLS 4" THICK EXCEPT AS SHOWN.
 3. THE HORIZONTAL DIMENSIONS SHOWN ARE FROM UNFINISHED INTERIOR WALL TO UNFINISHED INTERIOR WALL.

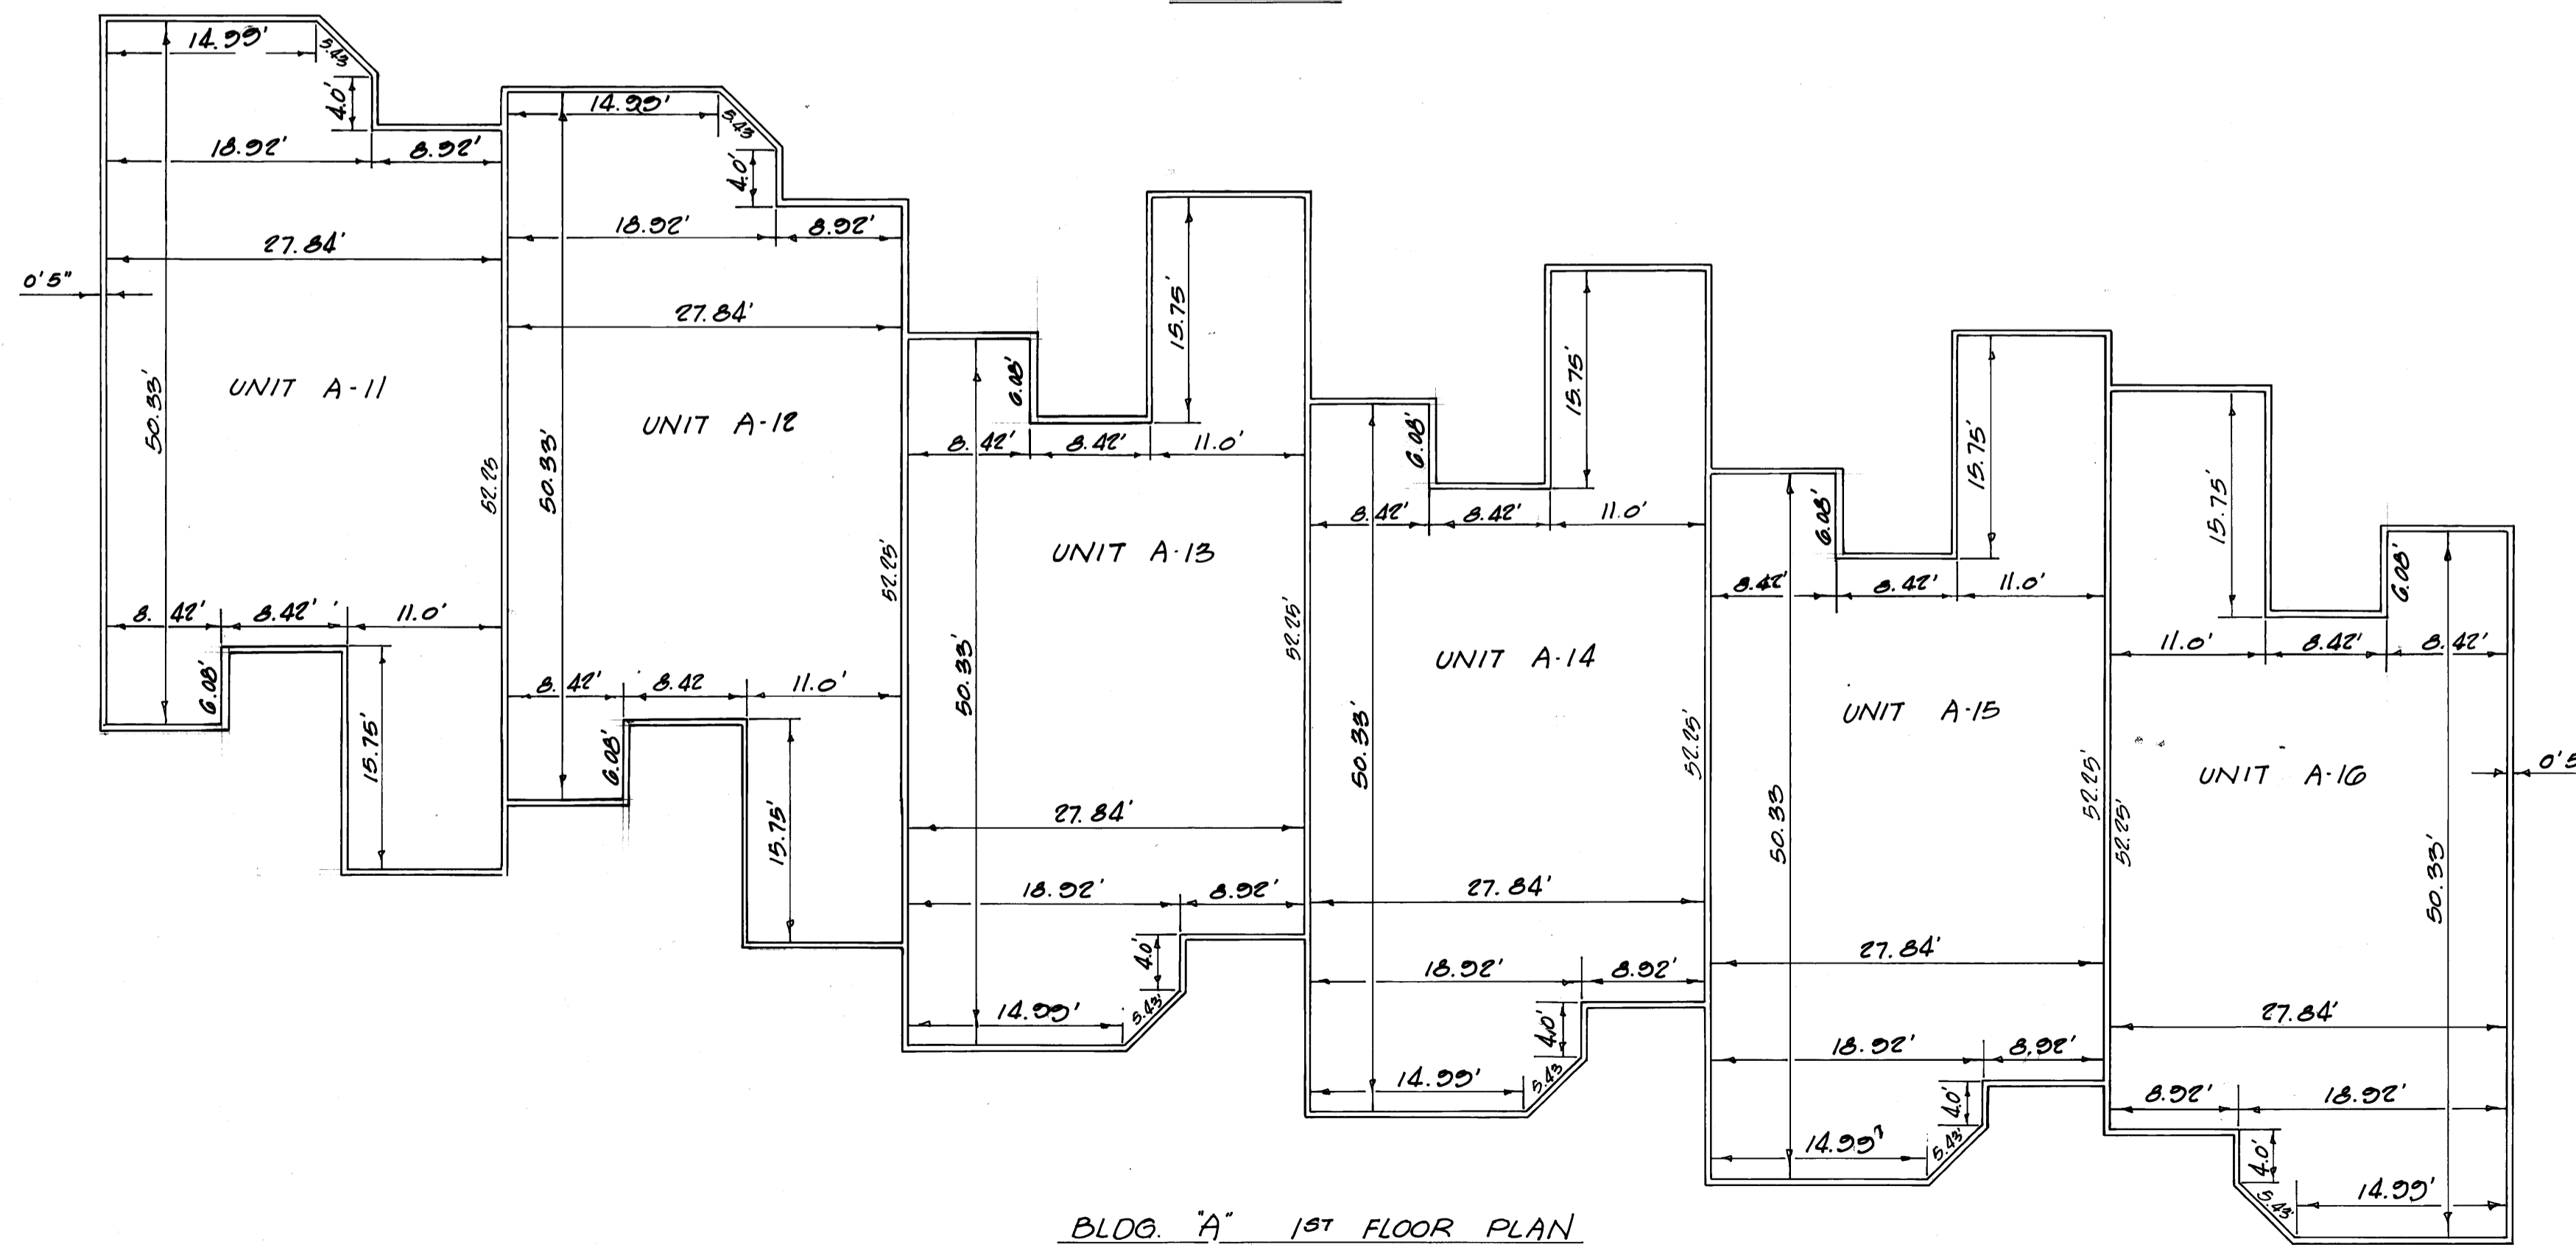

BLDG. 'A' 1ST FLOOR PLAN
SCALE 1"=10'