



THE MARITIMES  
A CONDOMINIUM


NOTE:  
THE HORIZONTAL DIMENSIONS SHOWN ARE FROM  
UNFINISHED INTERIOR WALL TO UNFINISHED INTERIOR WALL

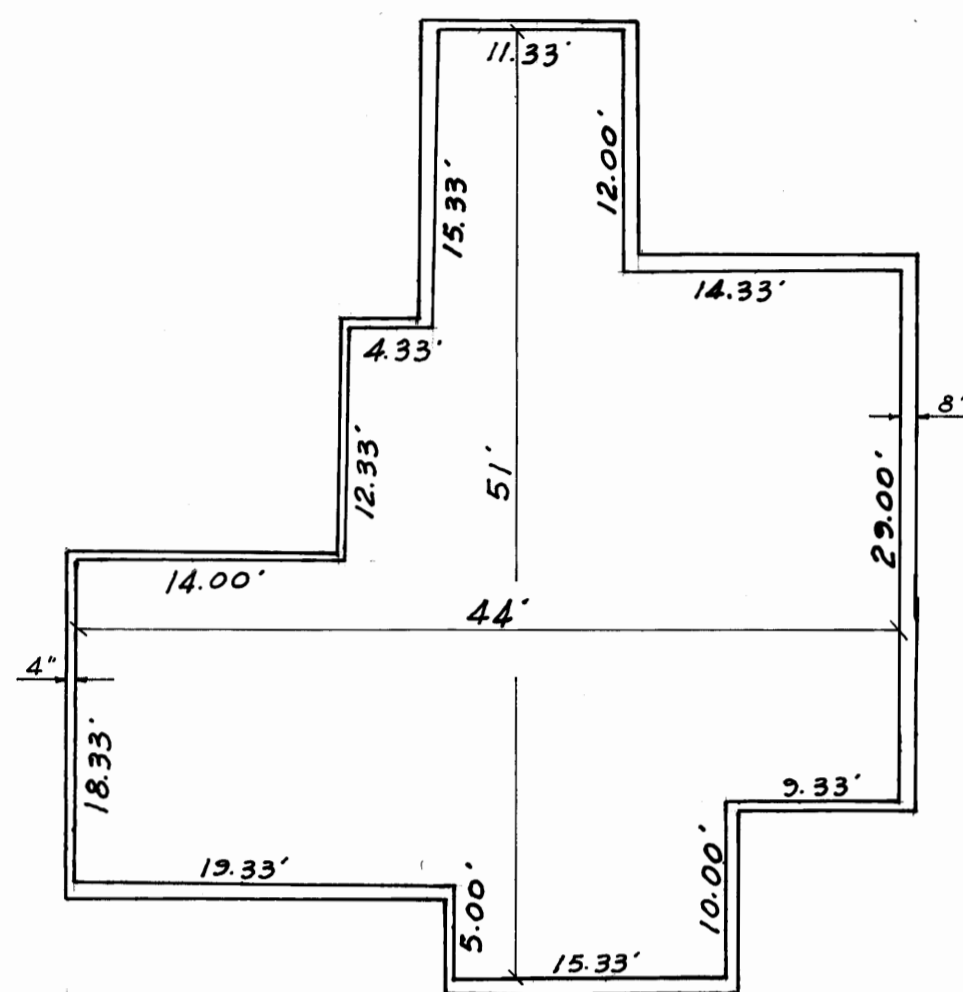

2<sup>ND</sup> FLOOR PLAN BLDG. "G"  
SCALE 1"=10'

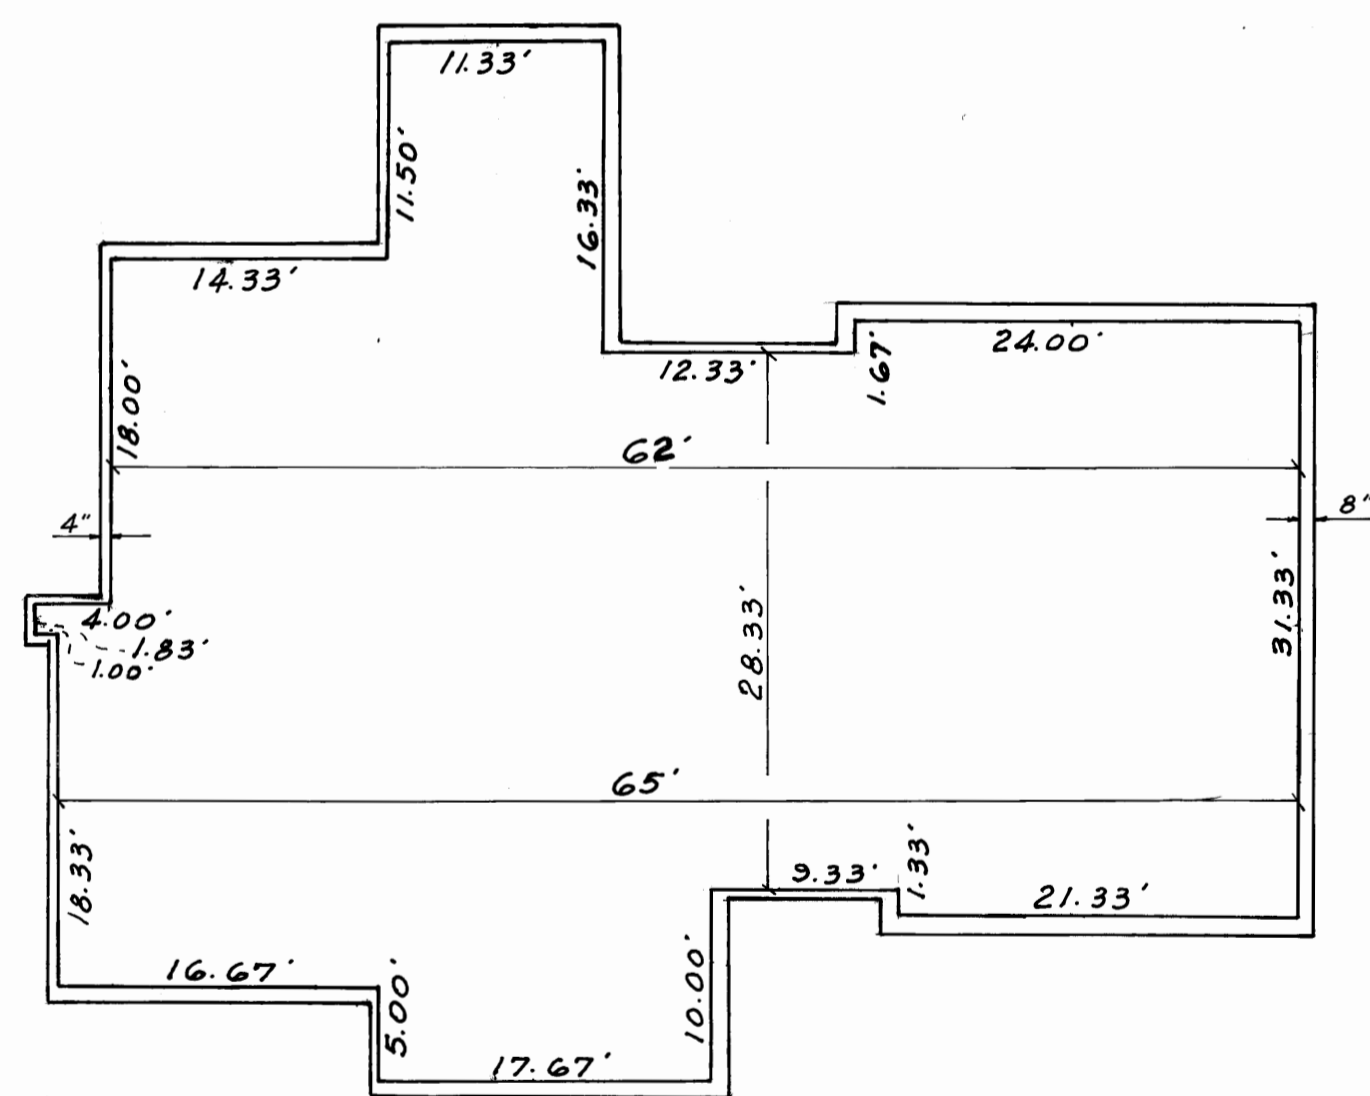

1<sup>ST</sup> FLOOR PLAN BLDG. "G"  
F.F. ELEVATION = 7.50  
SCALE 1"=10'

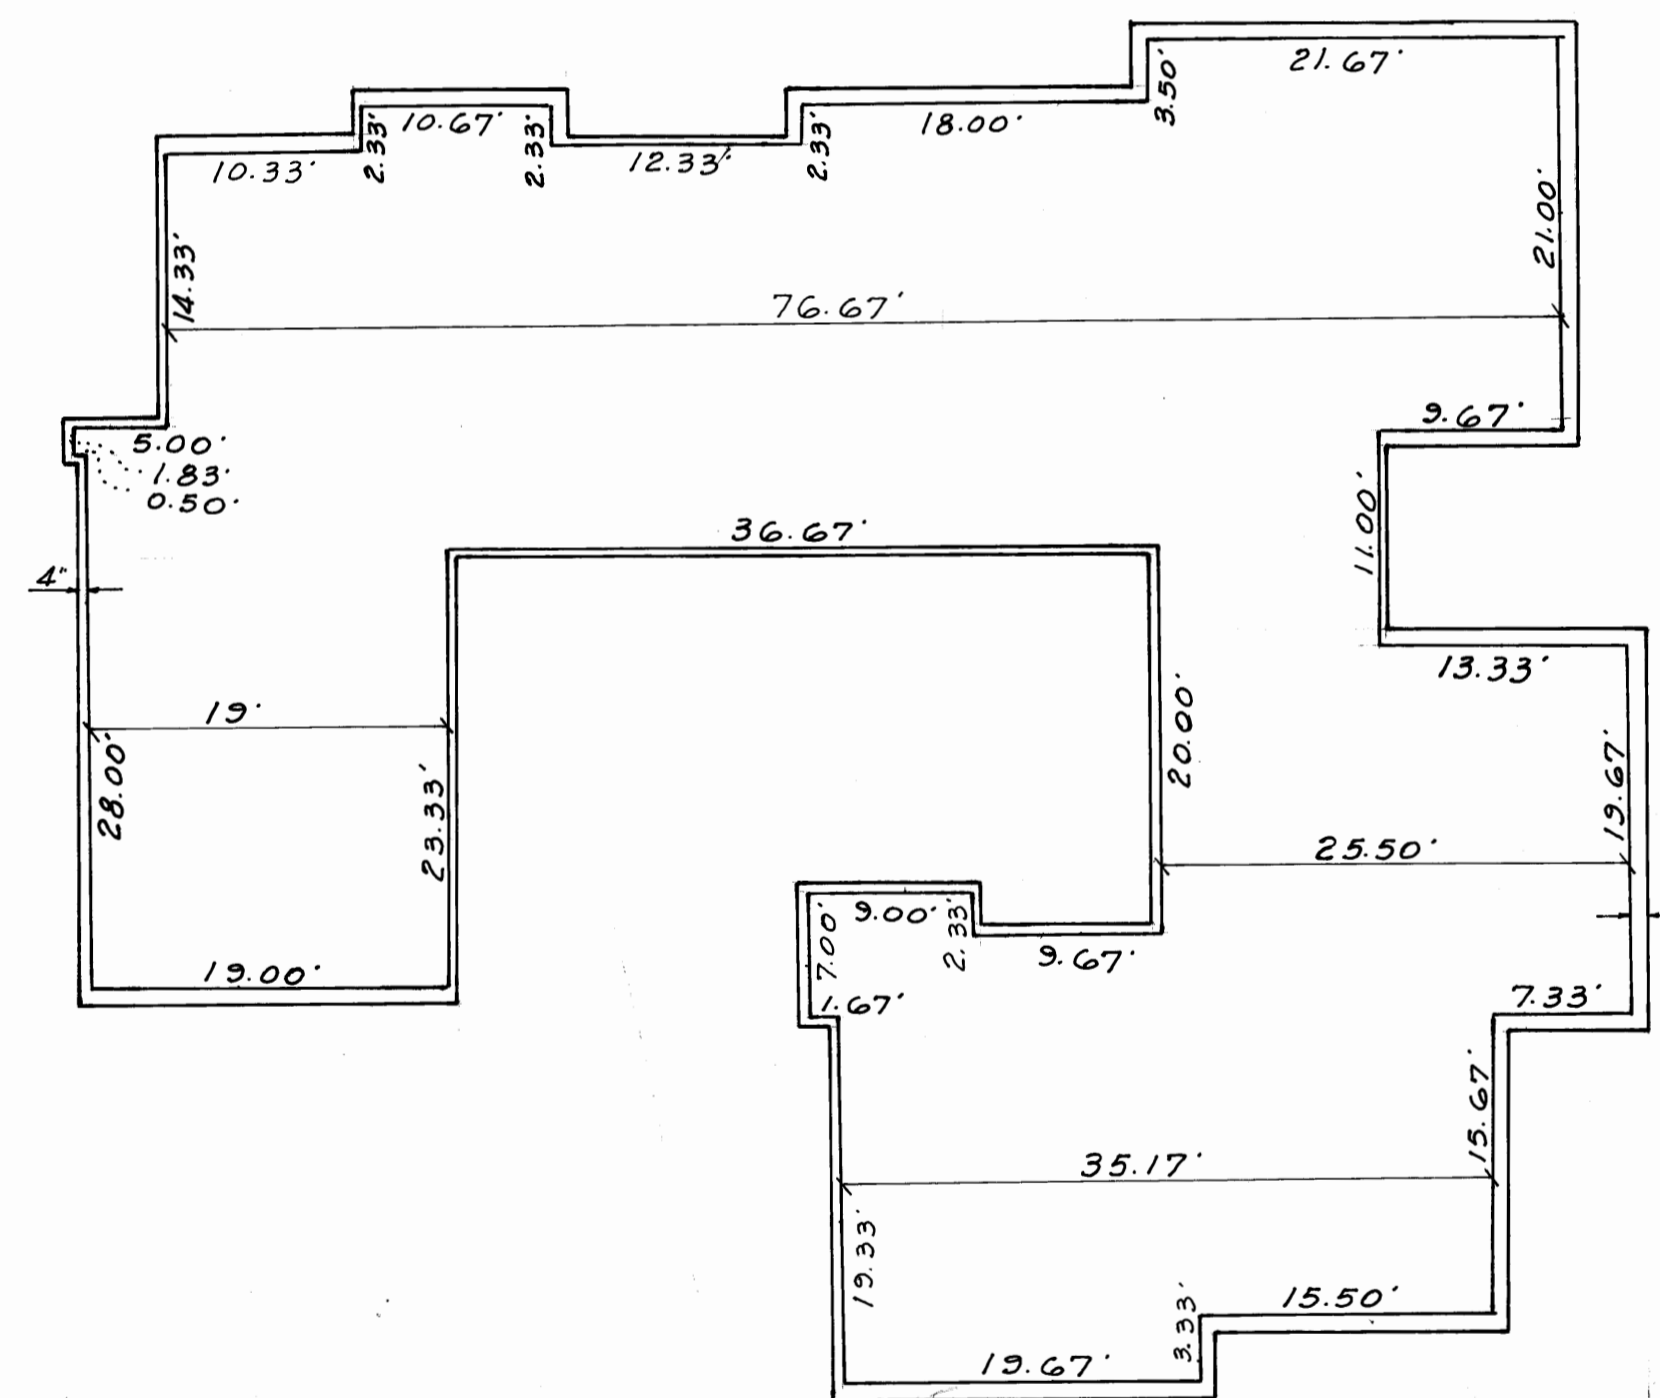

1<sup>ST</sup> FLOOR PLAN BLDG. "H"  
F.F. ELEVATION = 7.50  
SCALE 1"=10'