



REAR ELEVATION
SCALE: 1/4" = 1'-0"

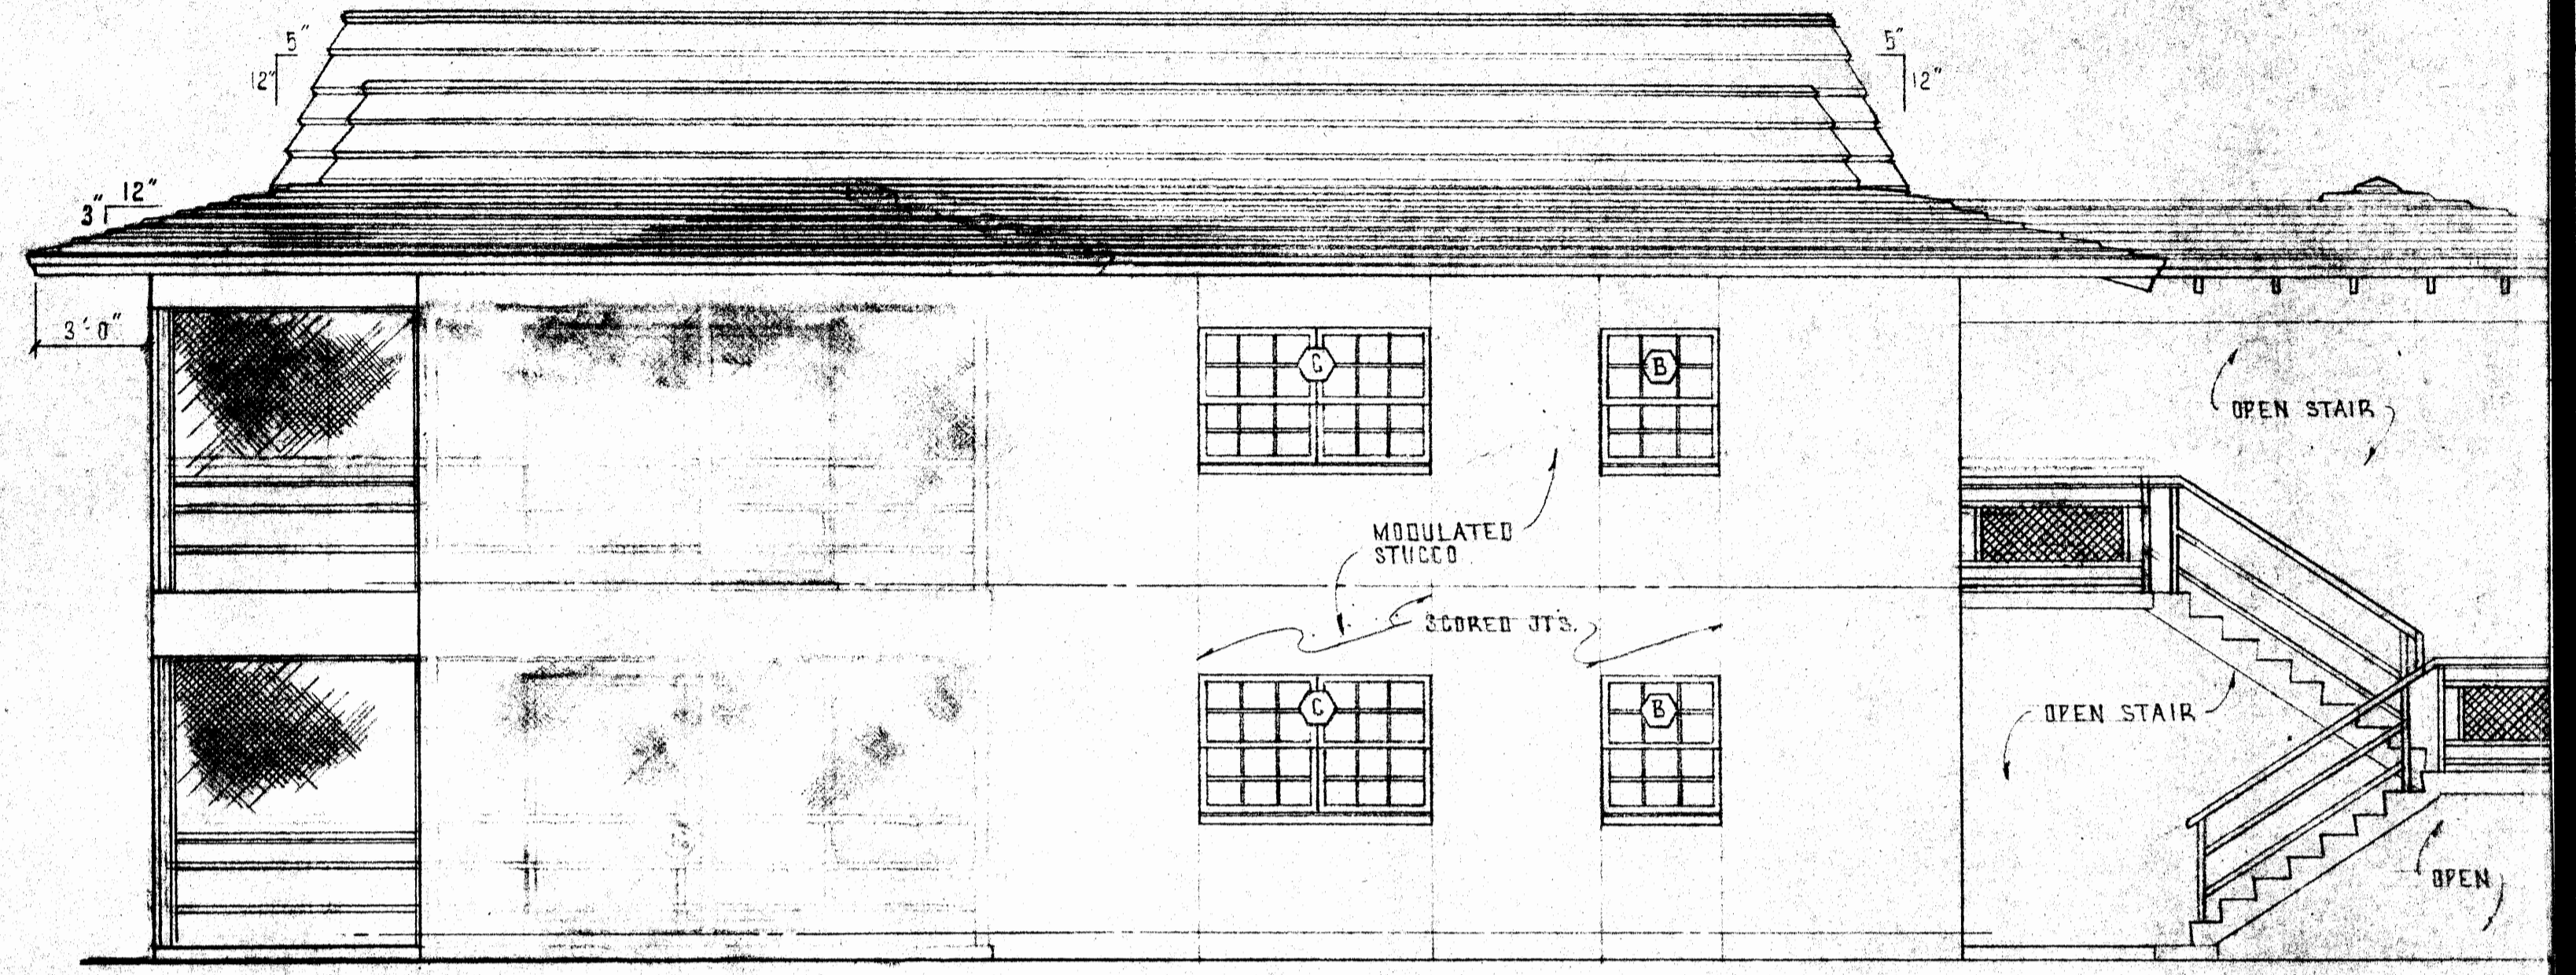


LEFT END ELEVATION
SCALE: 1/4" = 1'-0"

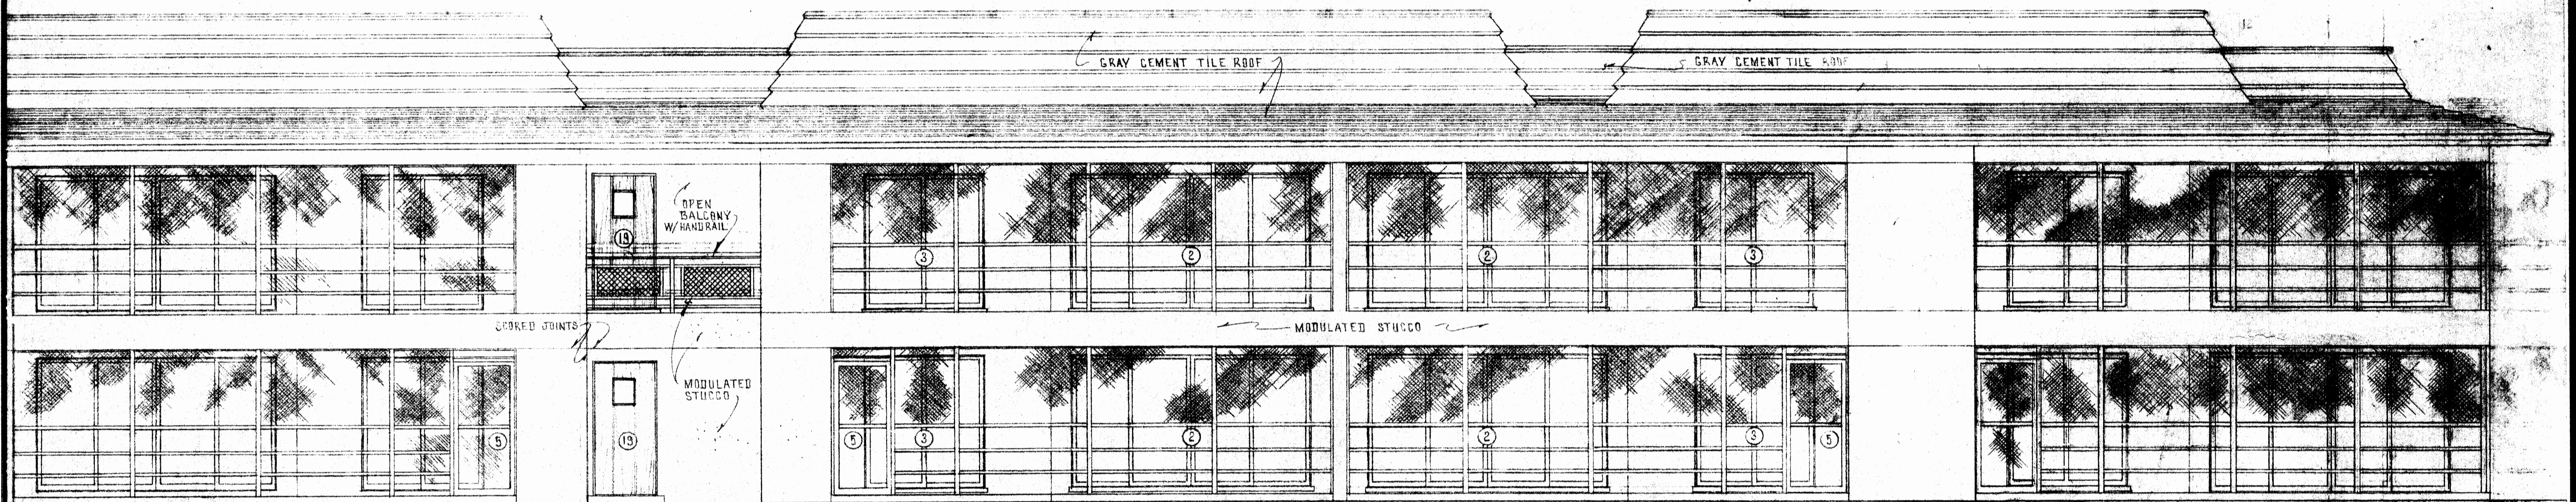


REAR ELEVATION (CONT.)
SCALE: 1/4" = 1'-0"


NOTE: THESE ELEVATIONS ARE TYPICAL FOR THIS TYPE BLDG (TYPE C)

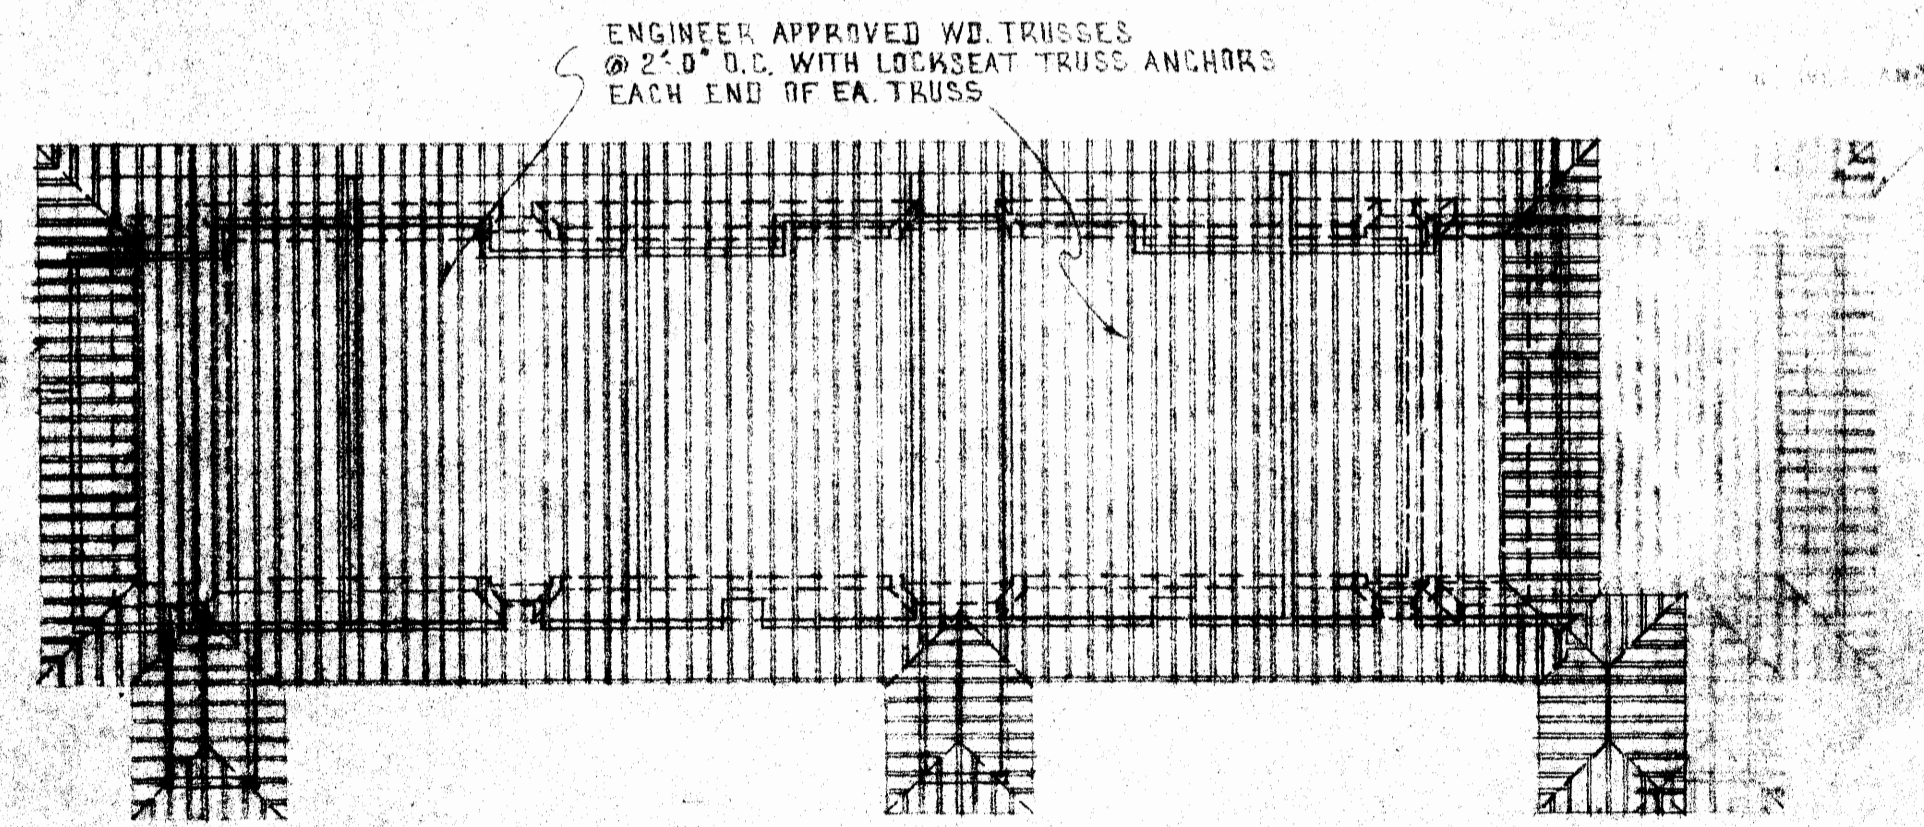

ROOF FRAMING PLAN
SCALE: 1" = 20'-0"

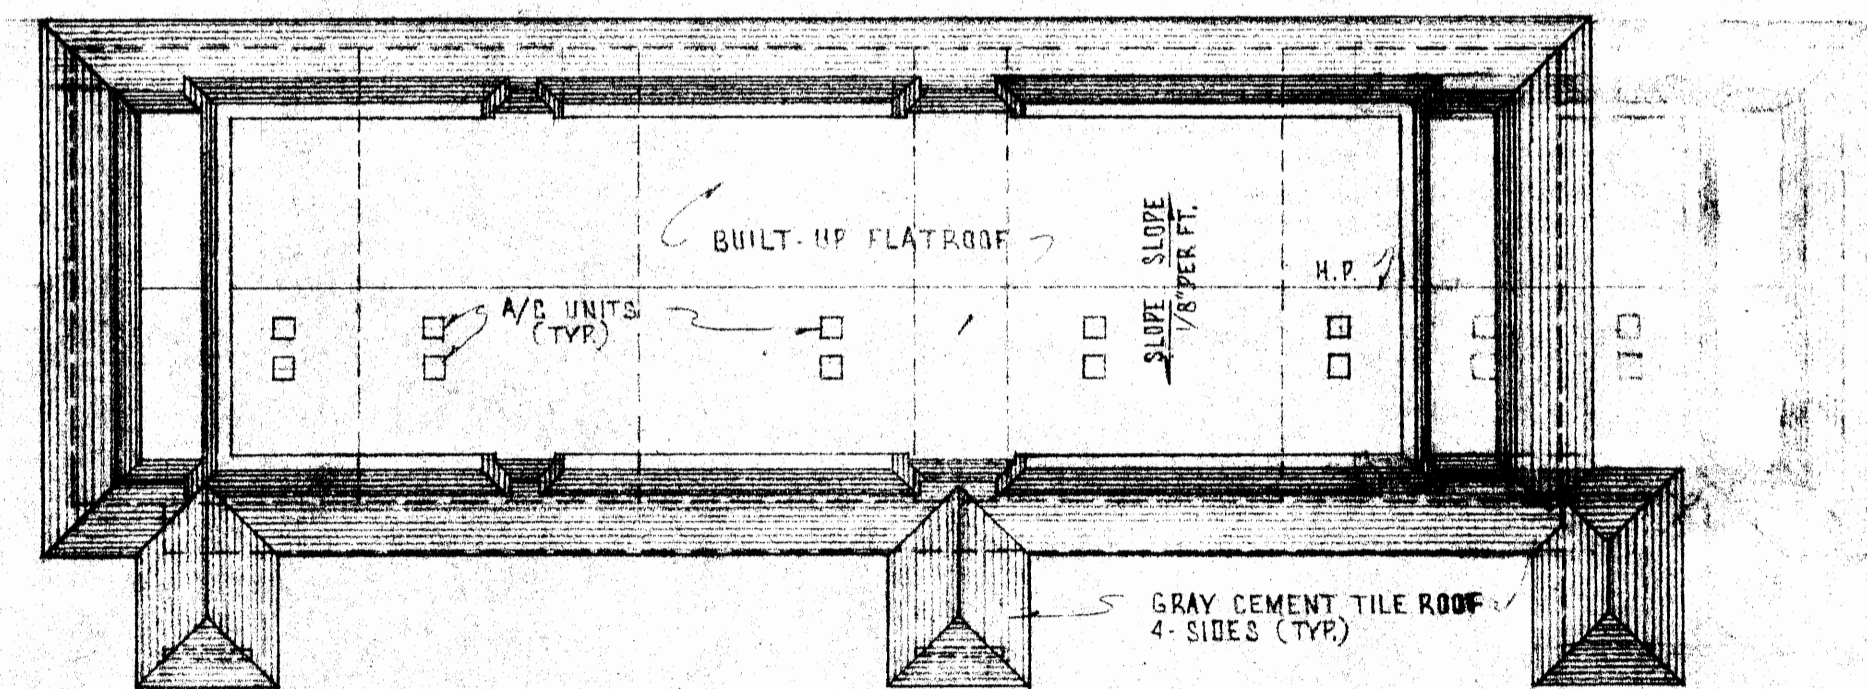

ROOF PLAN

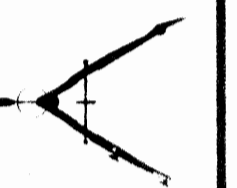

revisions

1	12-5-72
2	
3	
4	
5	

designed by
D.L.L.
scale
AS NOTED

date
12-5-72

6 of 7

drawing number

212114