



REAR ELEVATION  
SCALE: 1/4" = 1'-0"

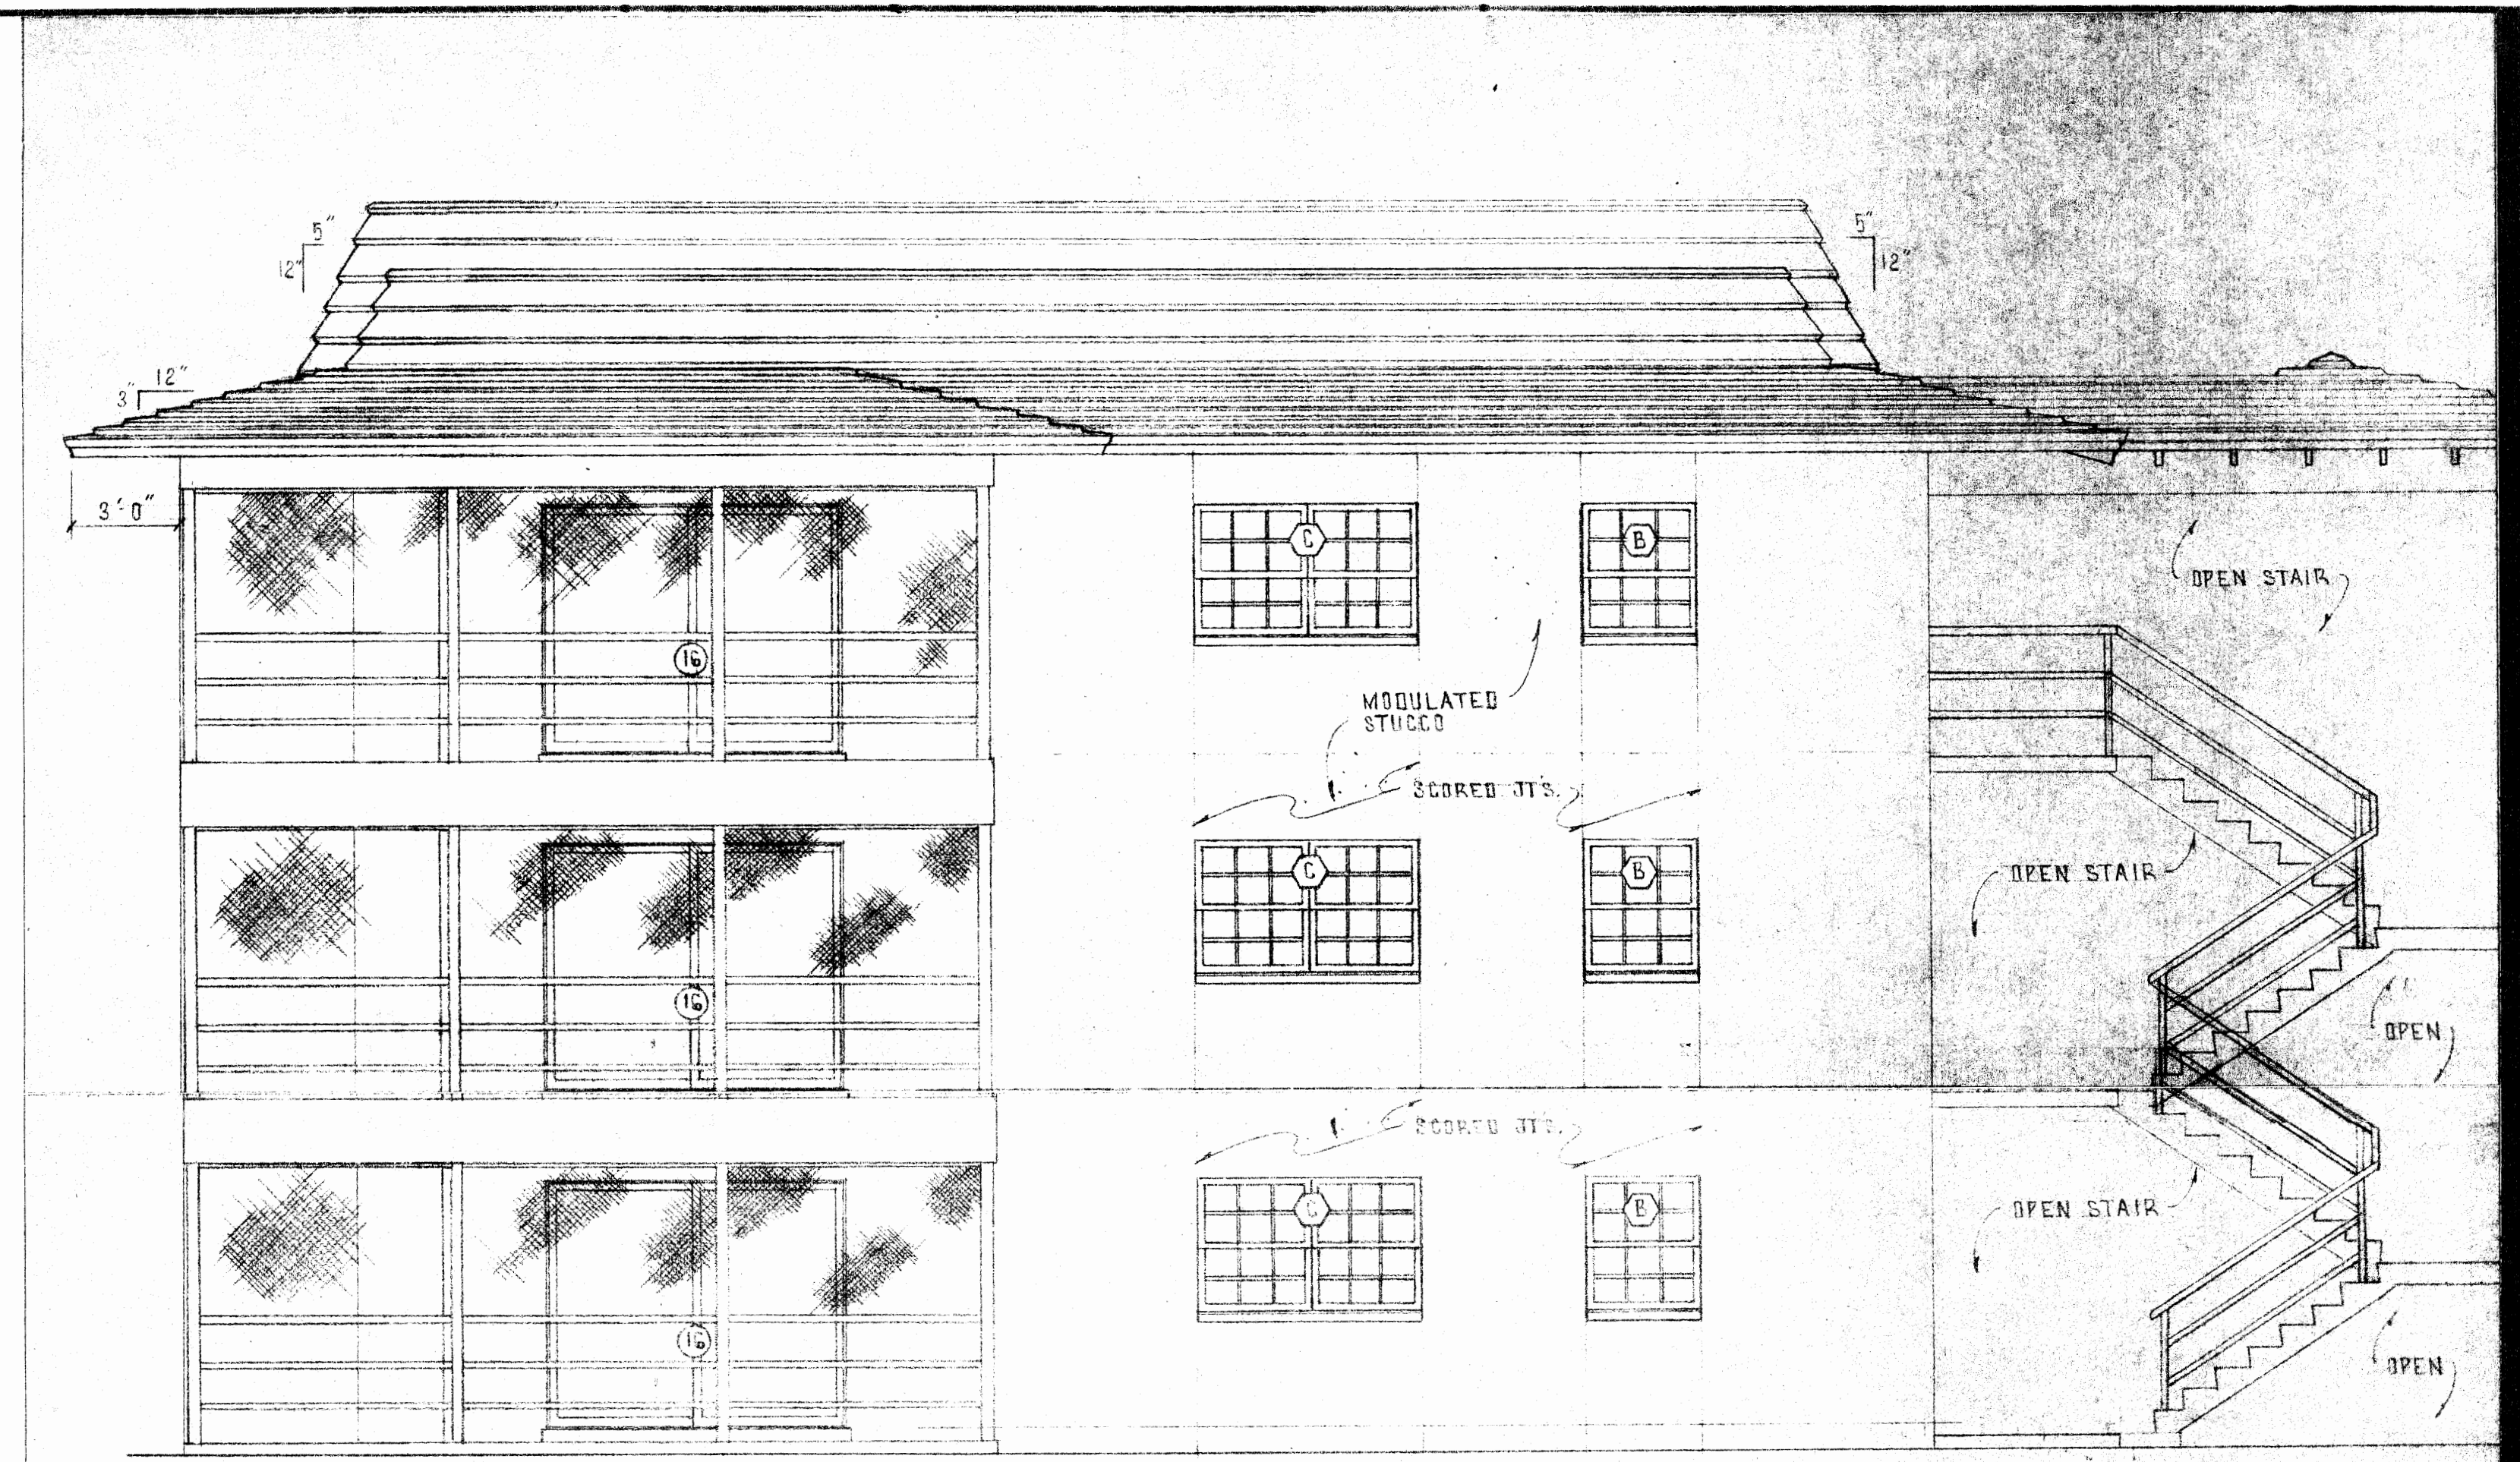

LEFT END ELEVATION (AS SHOWN)  
RIGHT END ELEVATION (OPPOSITE HAND)  
SCALE: 1/4" = 1'-0"

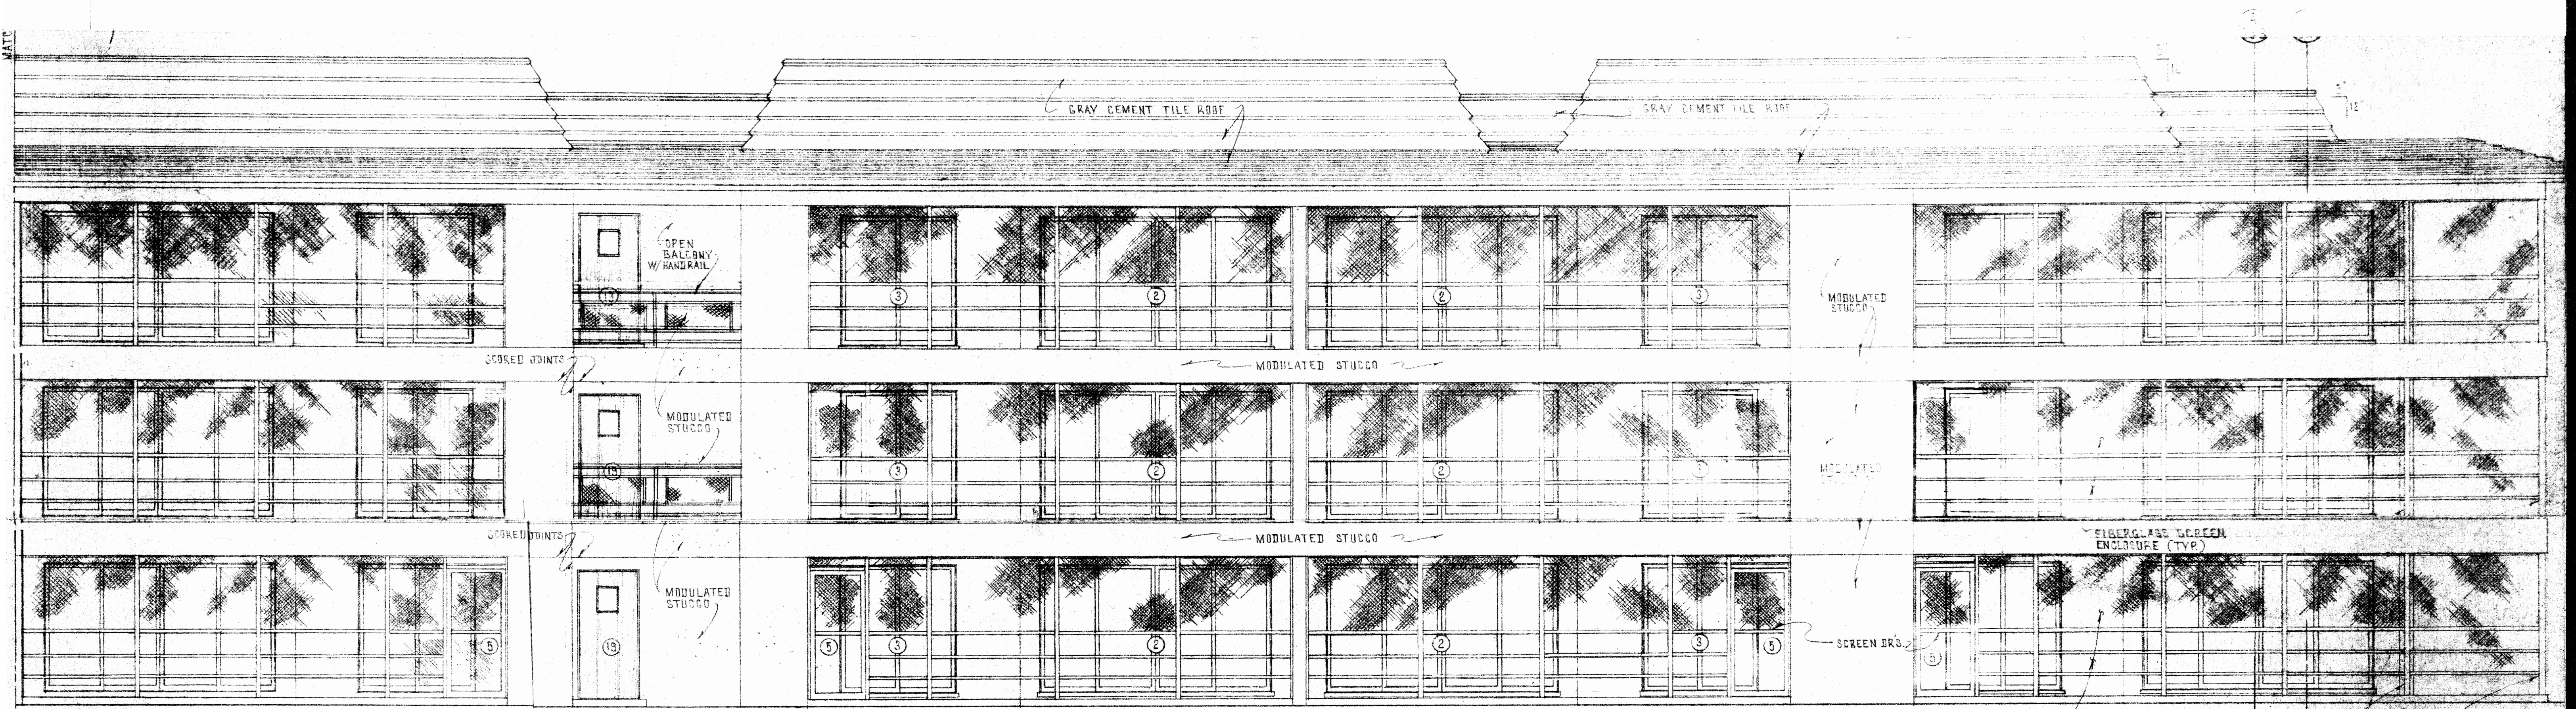

REAR ELEVATION (CONT.)  
SCALE: 1/4" = 1'-0"

NOTE THESE ELEVATIONS ARE TYPICAL FOR THIS TYPE BUILDING (TYPED)