



**THE MARITIMES  
A CONDOMINIUM**

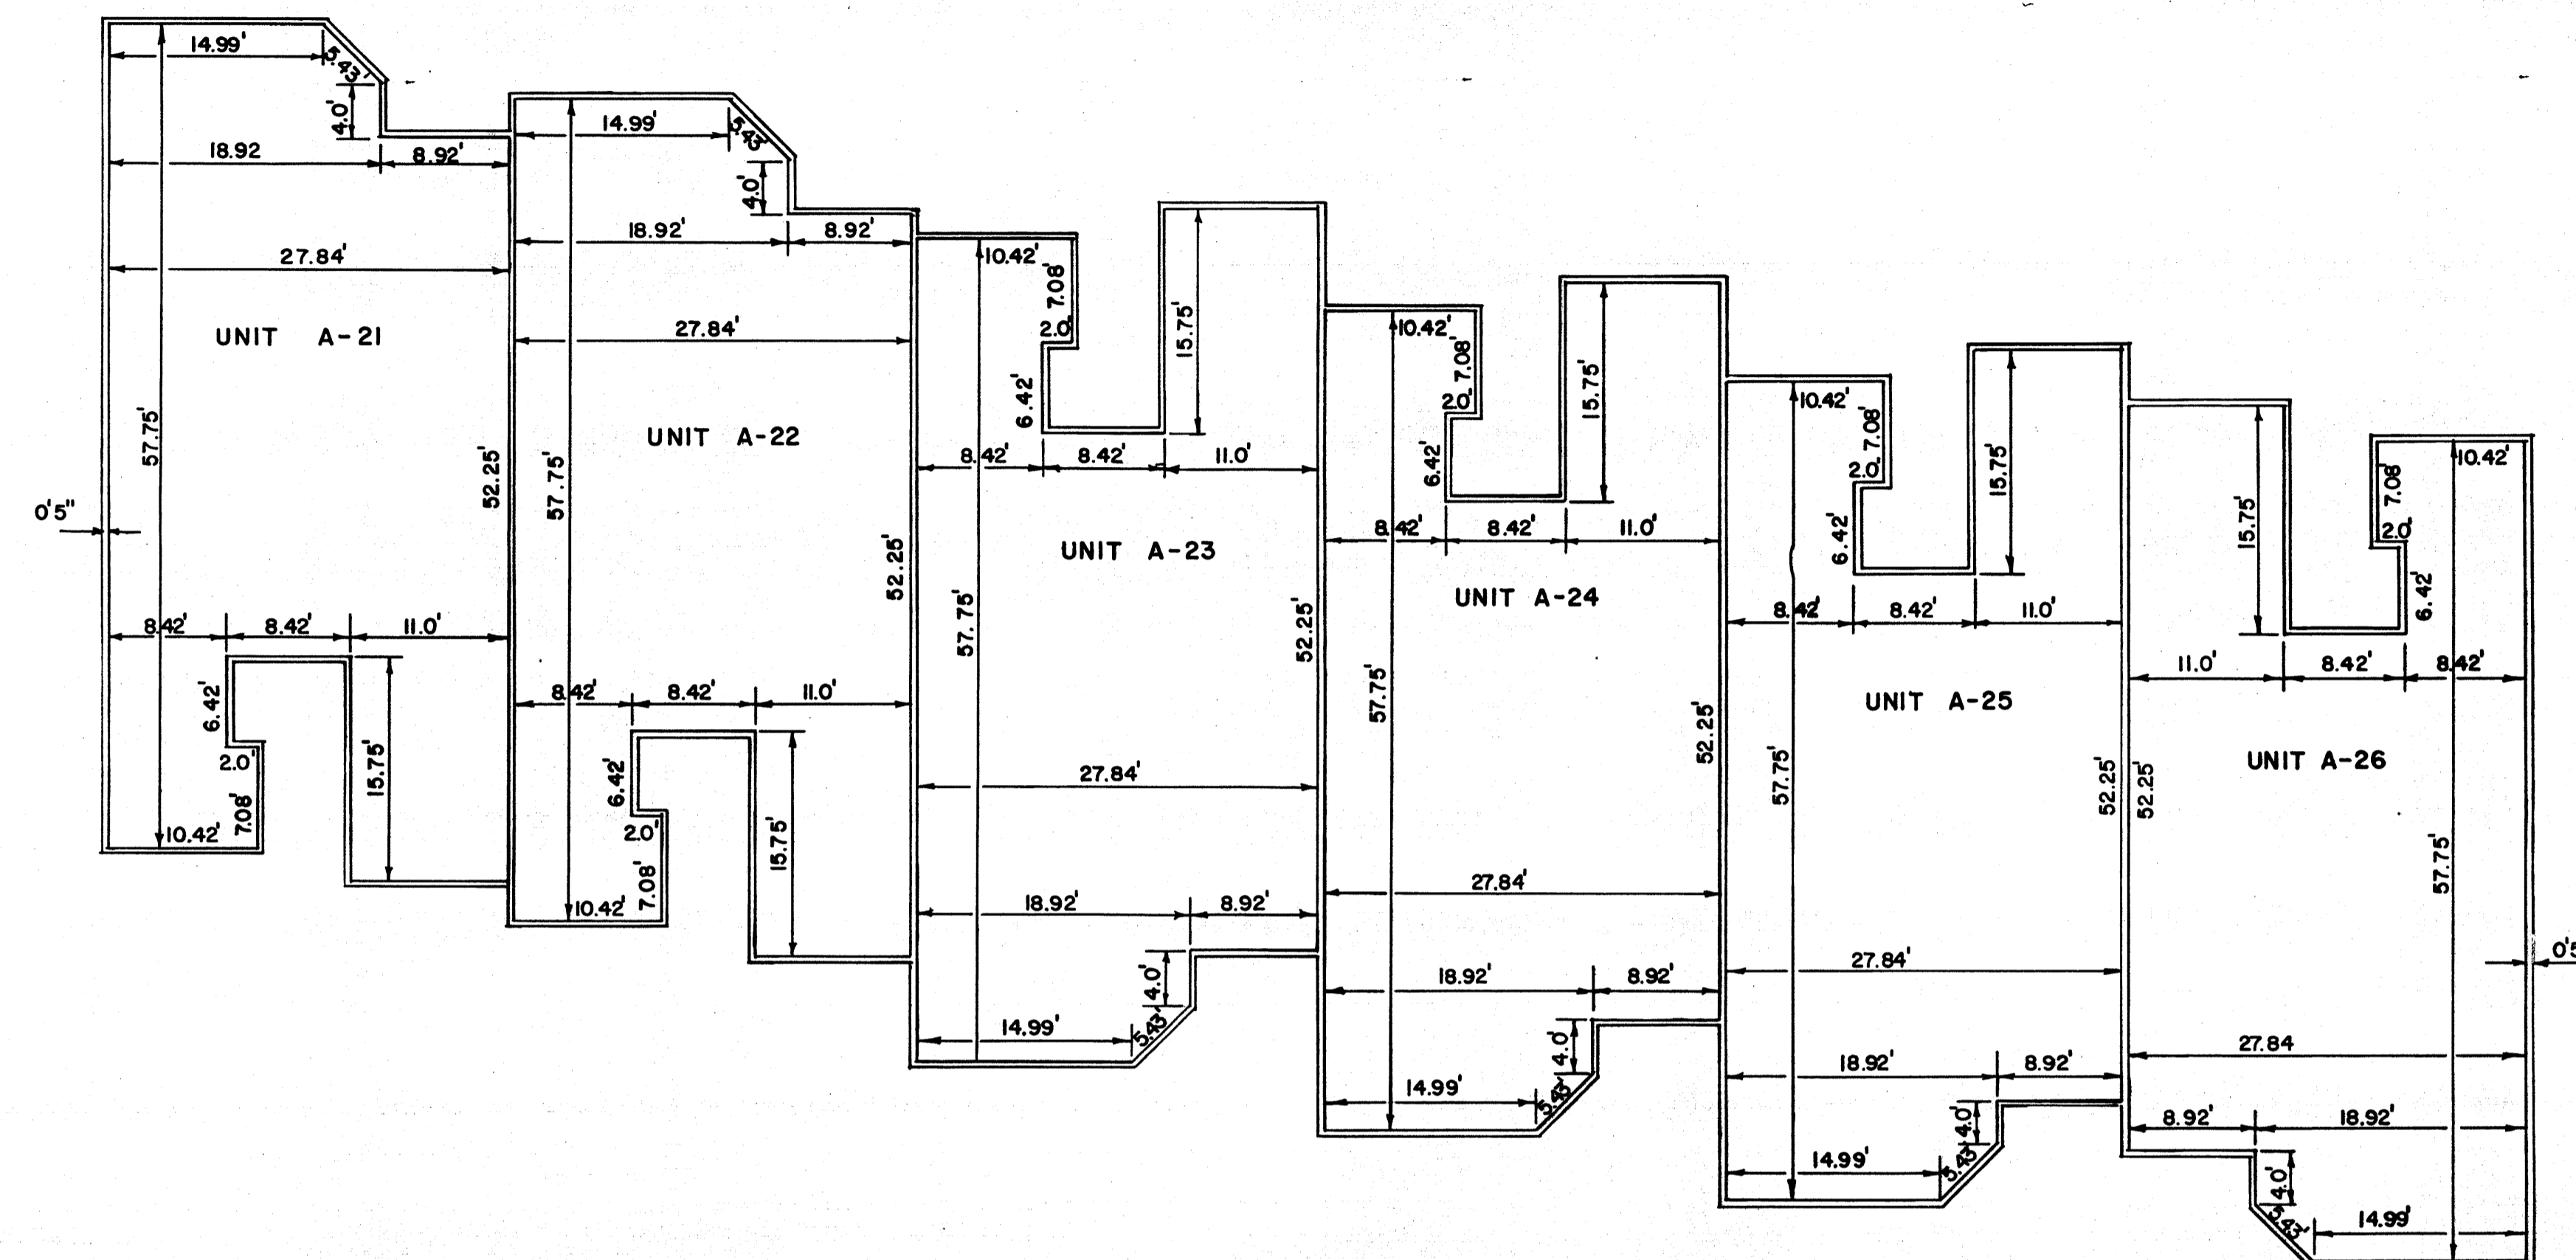

BLDG. "A" 2nd FLOOR PLAN  
SCALE 1"=10'

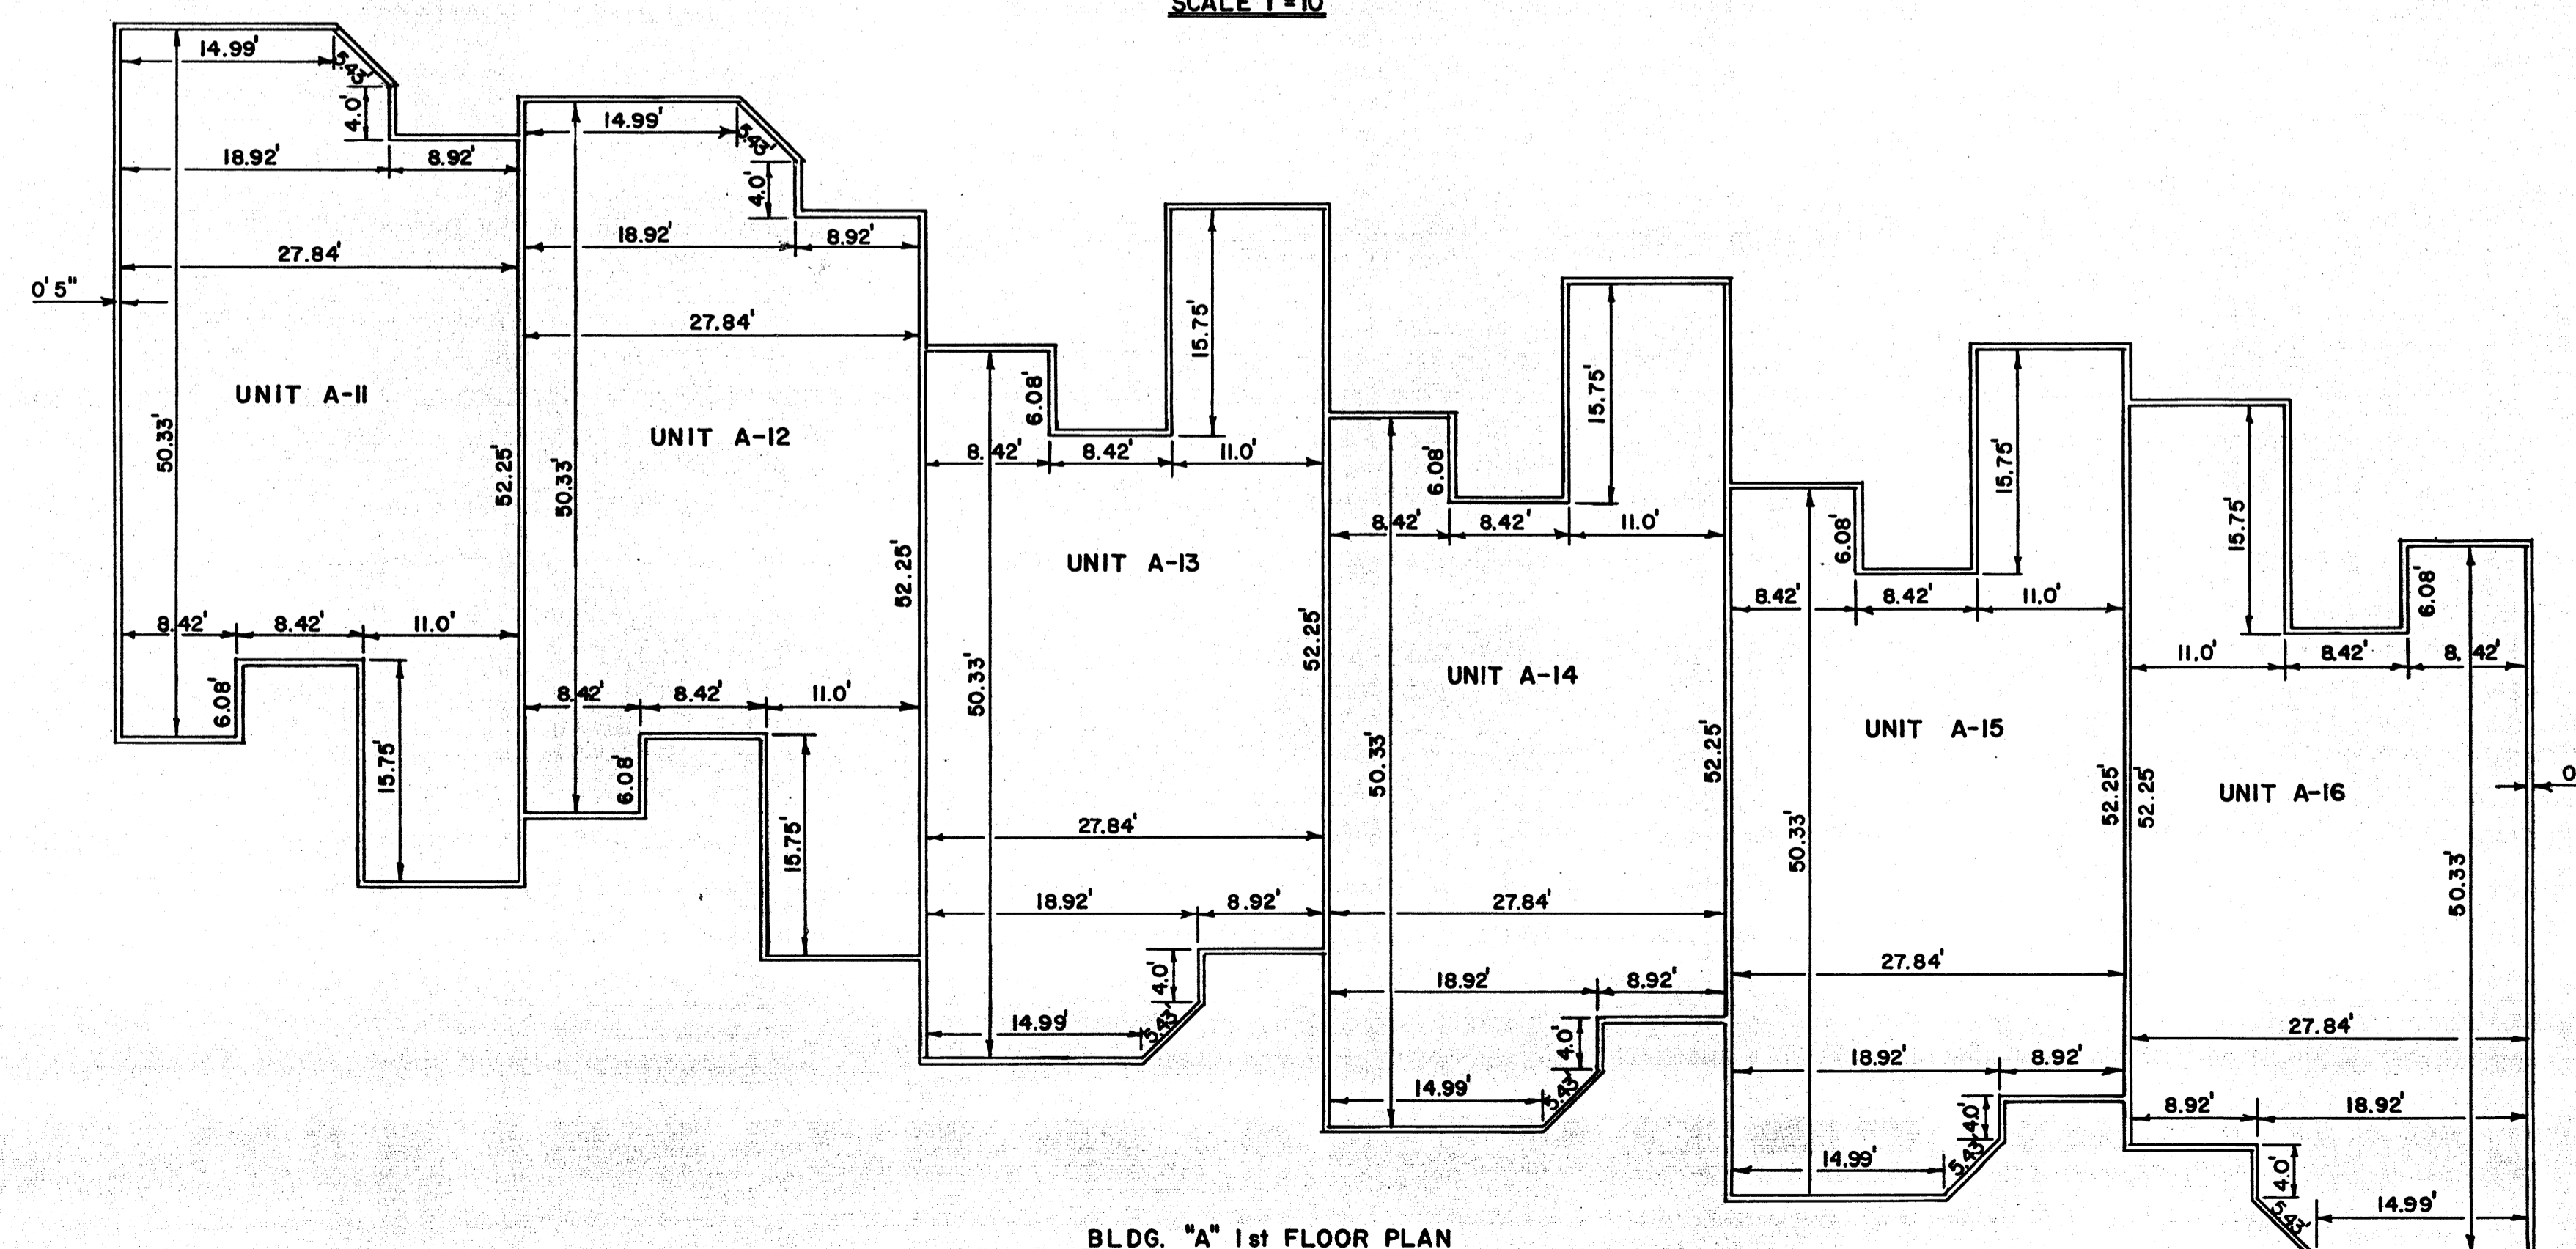

BLDG. "A" 1st FLOOR PLAN  
SCALE 1"=10'

NOTES:

1. BLDG. "A" 1st FLOOR F.F. ELEV. 18.00
2. ALL WALLS 4" THICK EXCEPT AS SHOWN
3. THE HORIZONTAL DIMENSIONS SHOWN ARE FROM UNFINISHED INTERIOR WALL TO UNFINISHED INTERIOR WALL

A 21, 22, 23, 24, 25, 26	8'
A 11, 12, 13, 14, 15, 16	8'

BLDG. "A" VERTICAL DIMENSIONS