



**THE MARITIMES
 A CONDOMINIUM**


NOTE:
 THE HORIZONTAL DIMENSIONS SHOWN ARE FROM UNFINISHED
 INTERIOR WALL TO UNFINISHED INTERIOR WALL

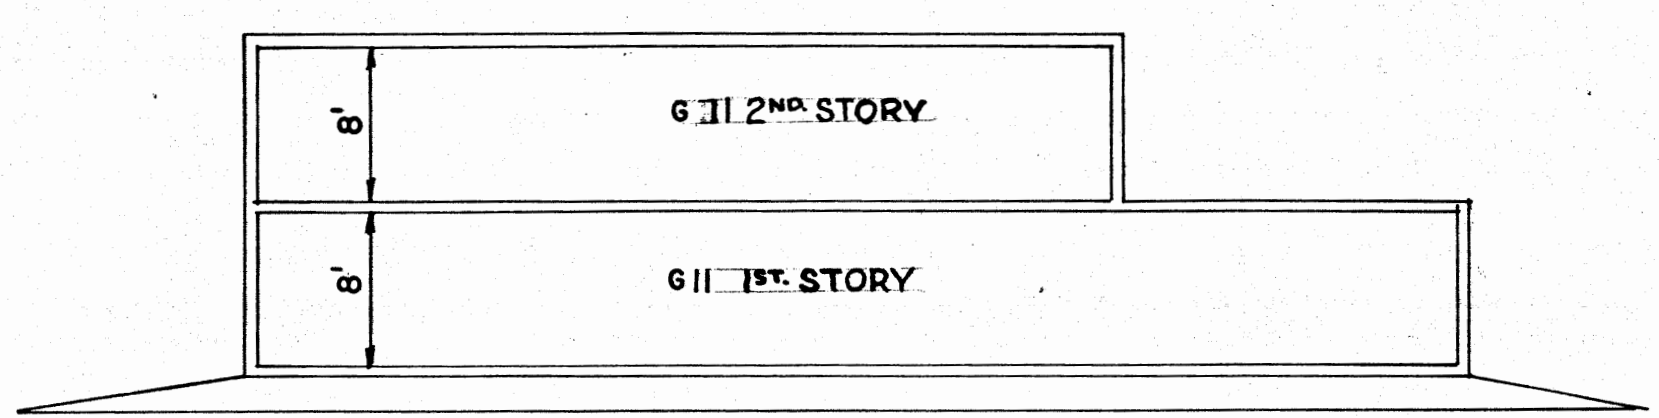


BLDG "G" VERTICAL DIMENSIONS

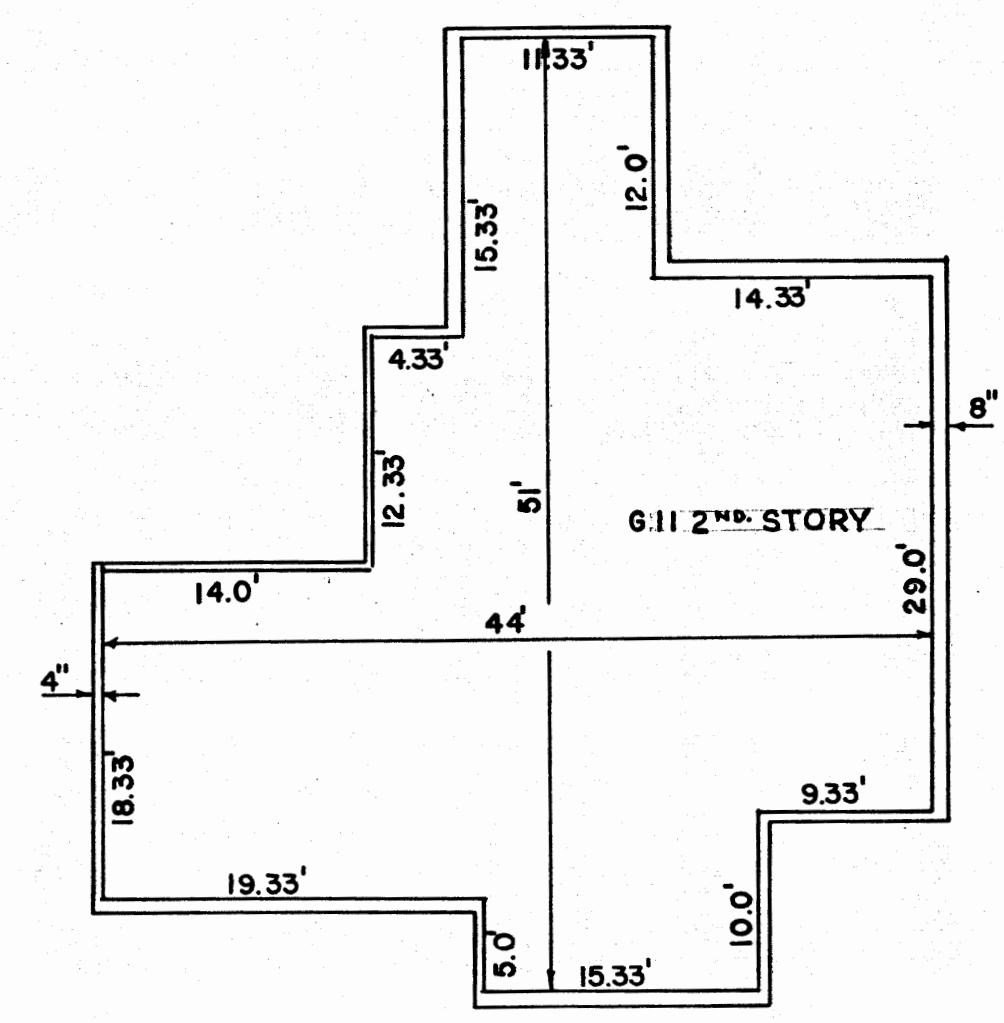


2nd FLOOR PLAN BLDG. "G"
 SCALE 1"=10'

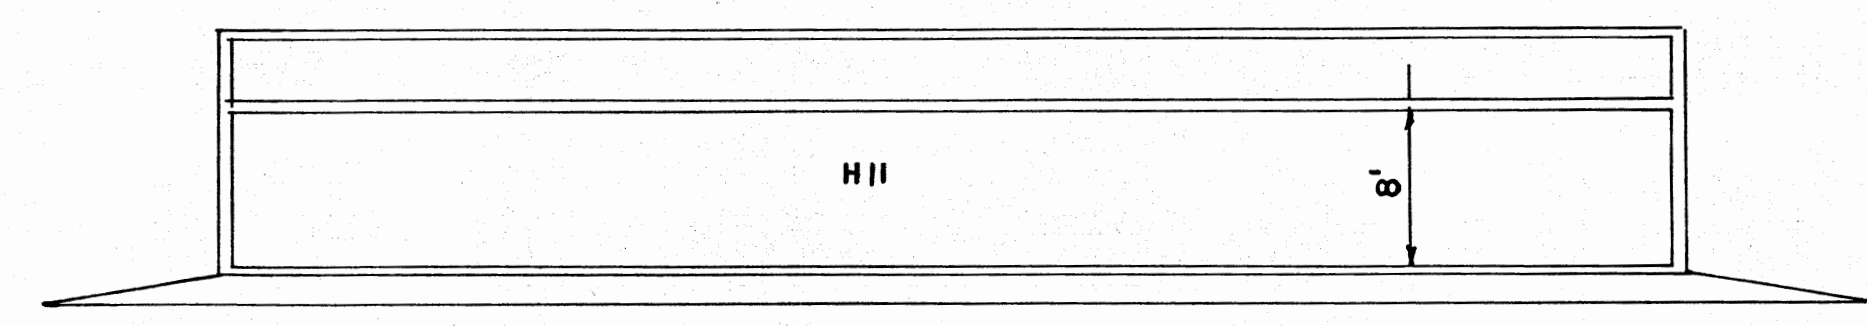

BLDG "H" VERTICAL DIMENSIONS

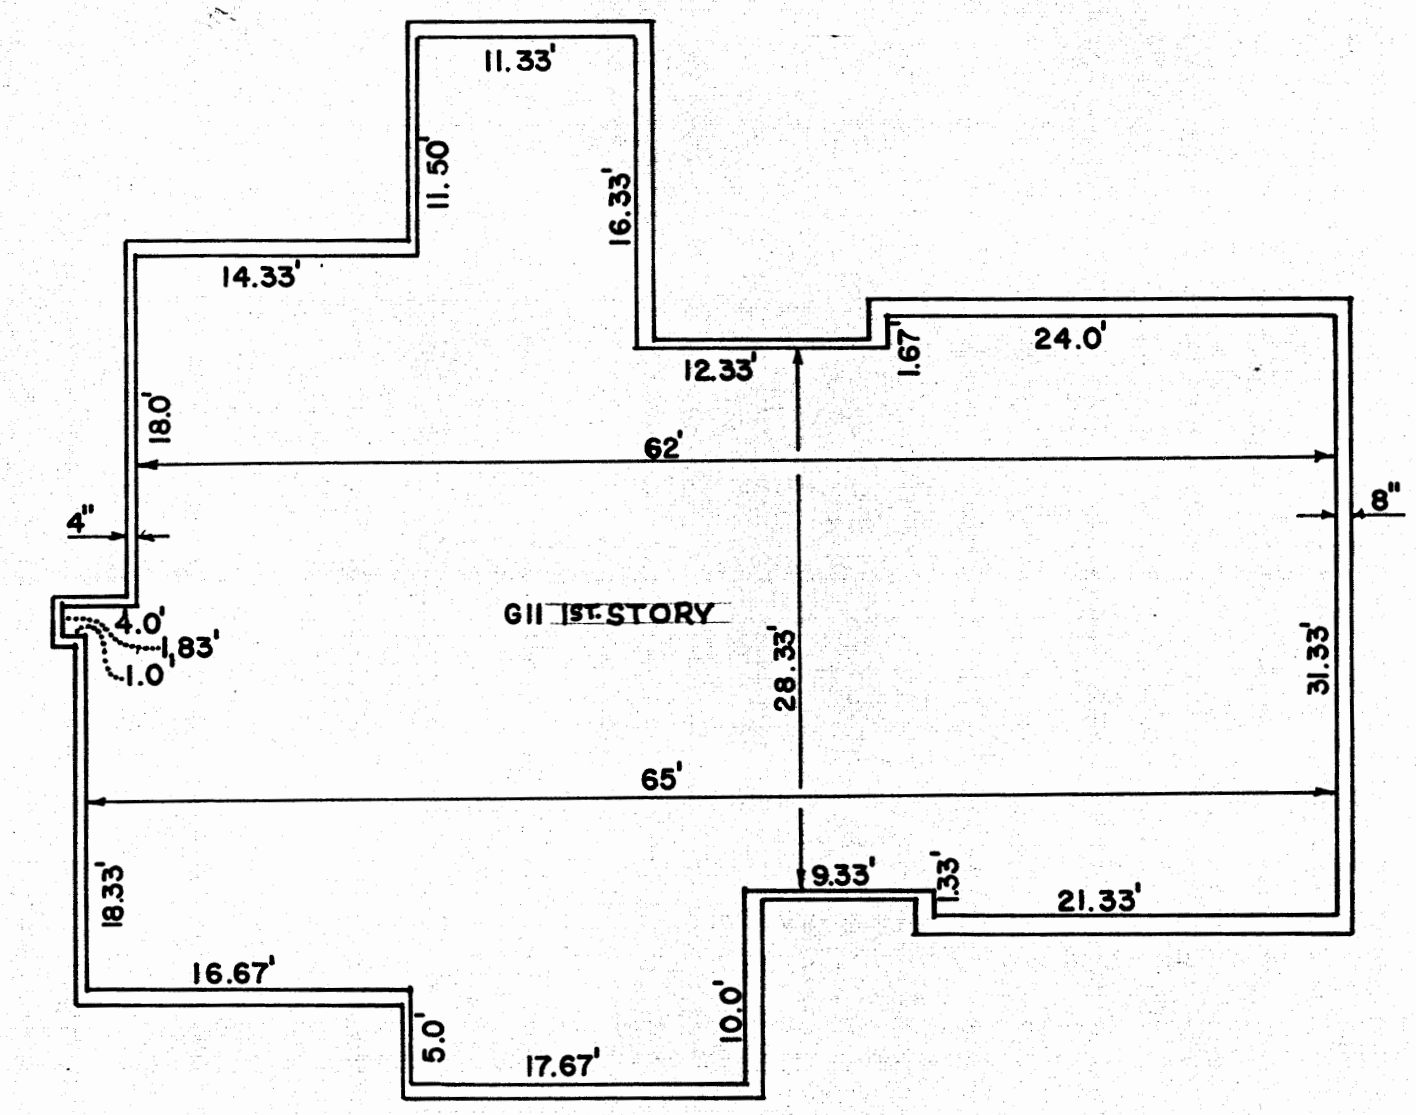

1st FLOOR PLAN BLDG. "G"
 F.F. ELEVATION = 7.50'
 SCALE 1"=10'

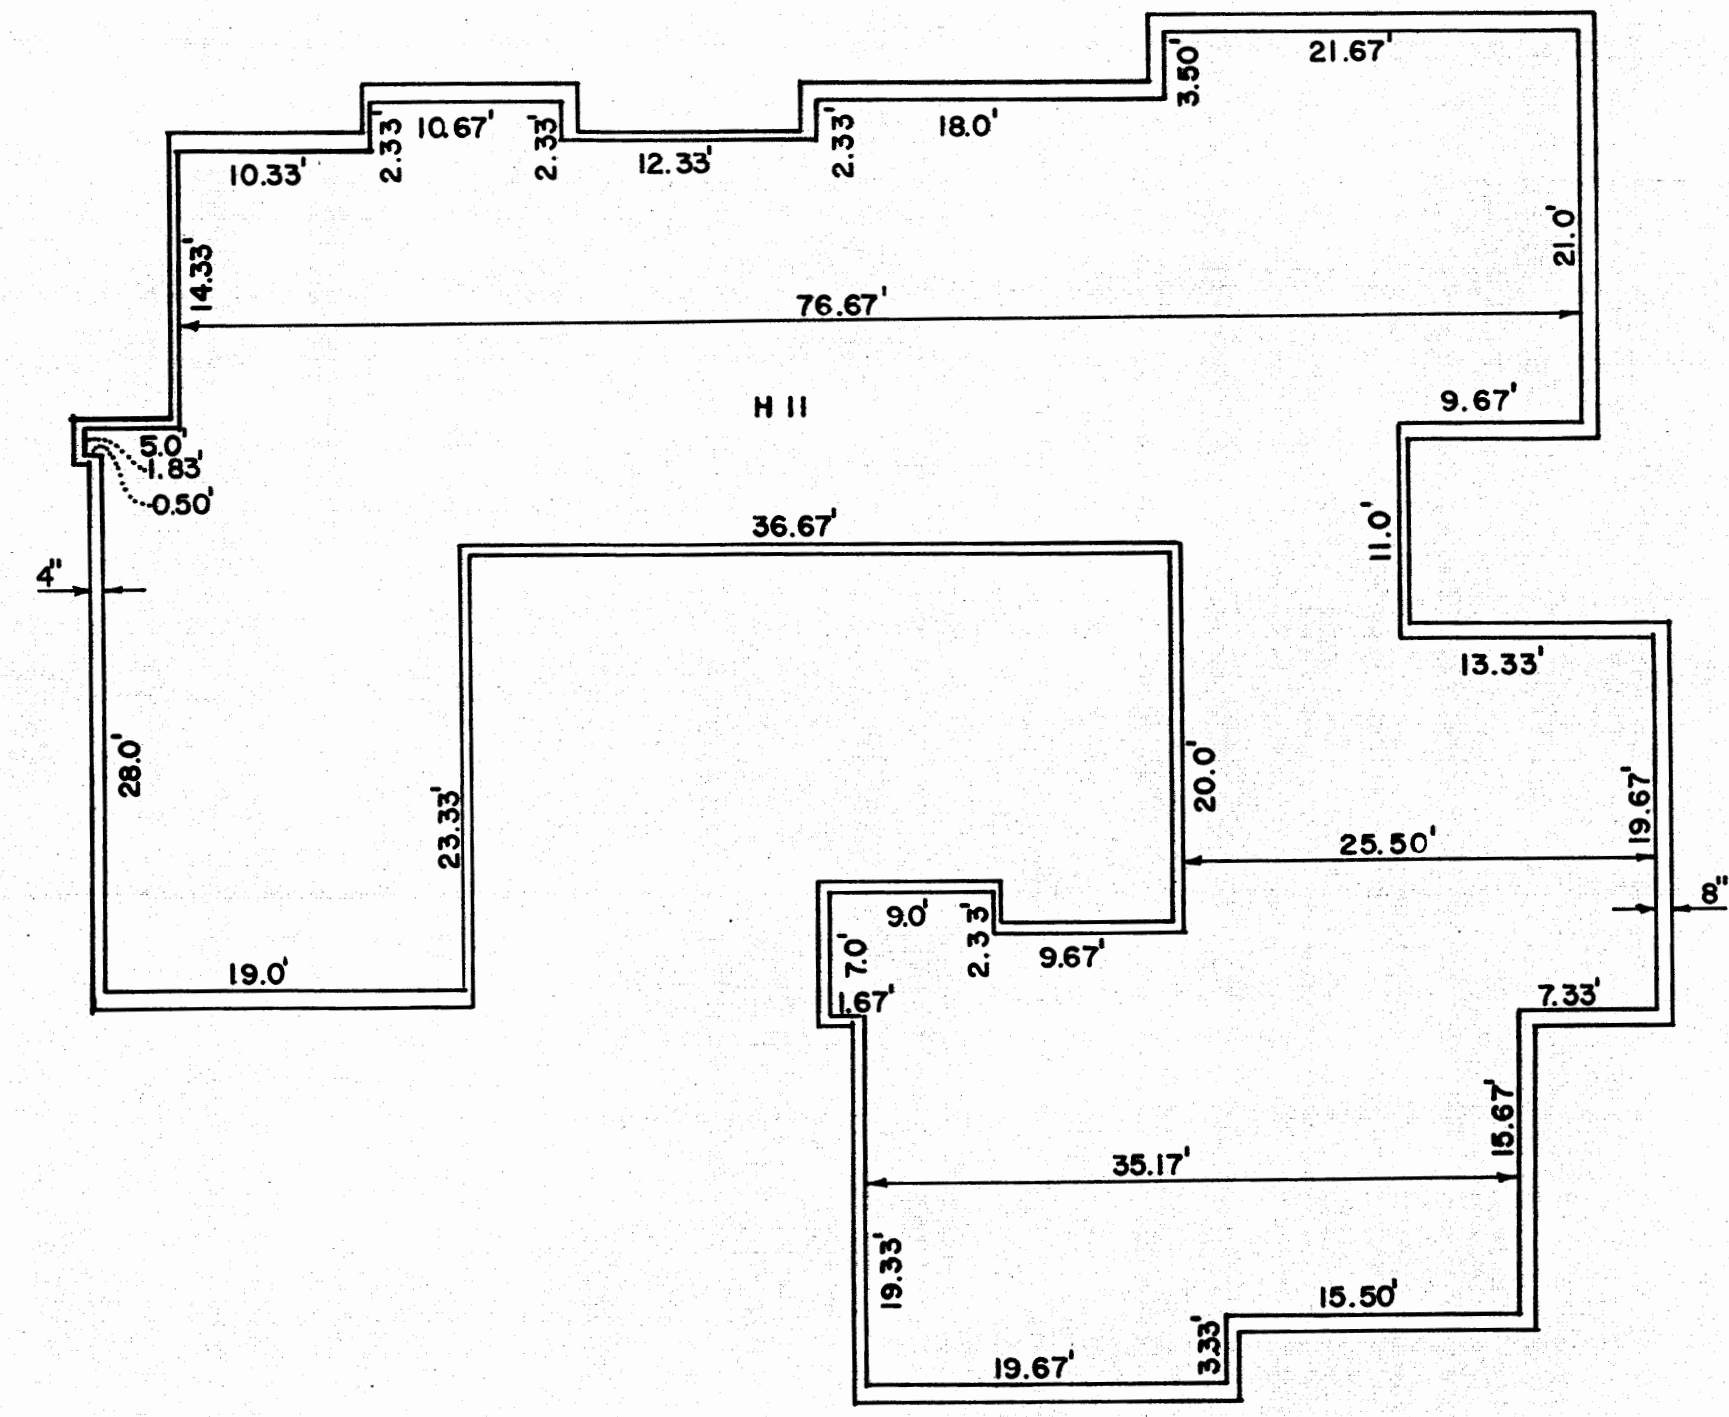

1st FLOOR PLAN BLDG. "H"
 F.F. ELEVATION = 7.50'
 SCALE 1"=10'

G&H-8