




**THE MARITIMES  
 A CONDOMINIUM**

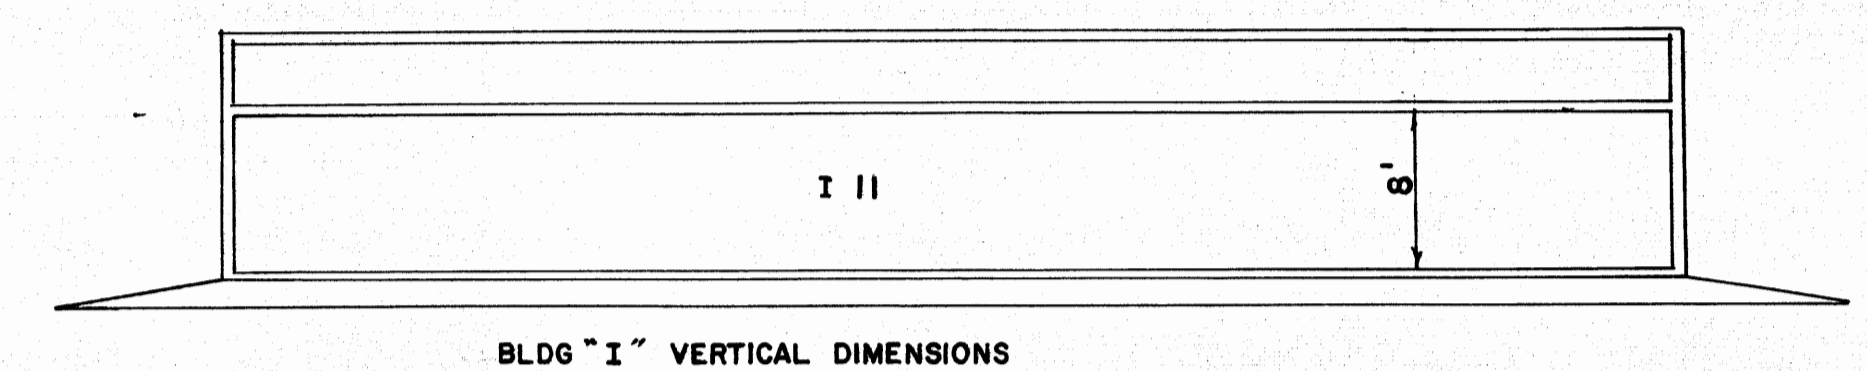


BLDG "I" VERTICAL DIMENSIONS

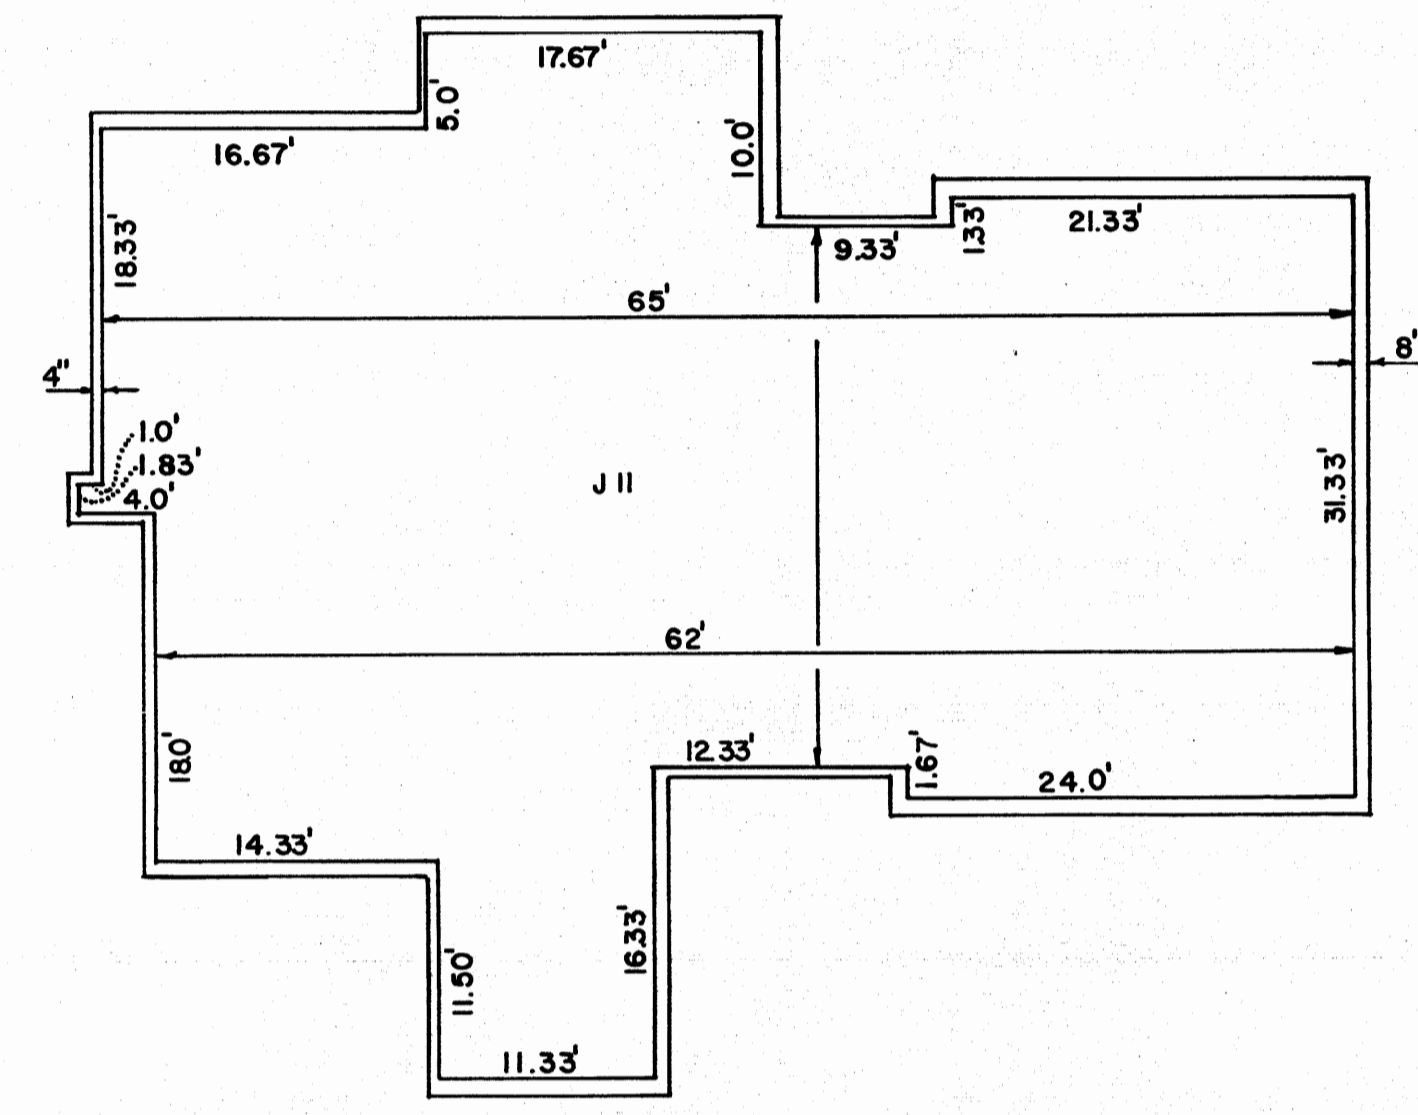


1st FLOOR PLAN BLDG. "J"  
 F.F. ELEVATION = 7.50'  
 SCALE 1"=10'

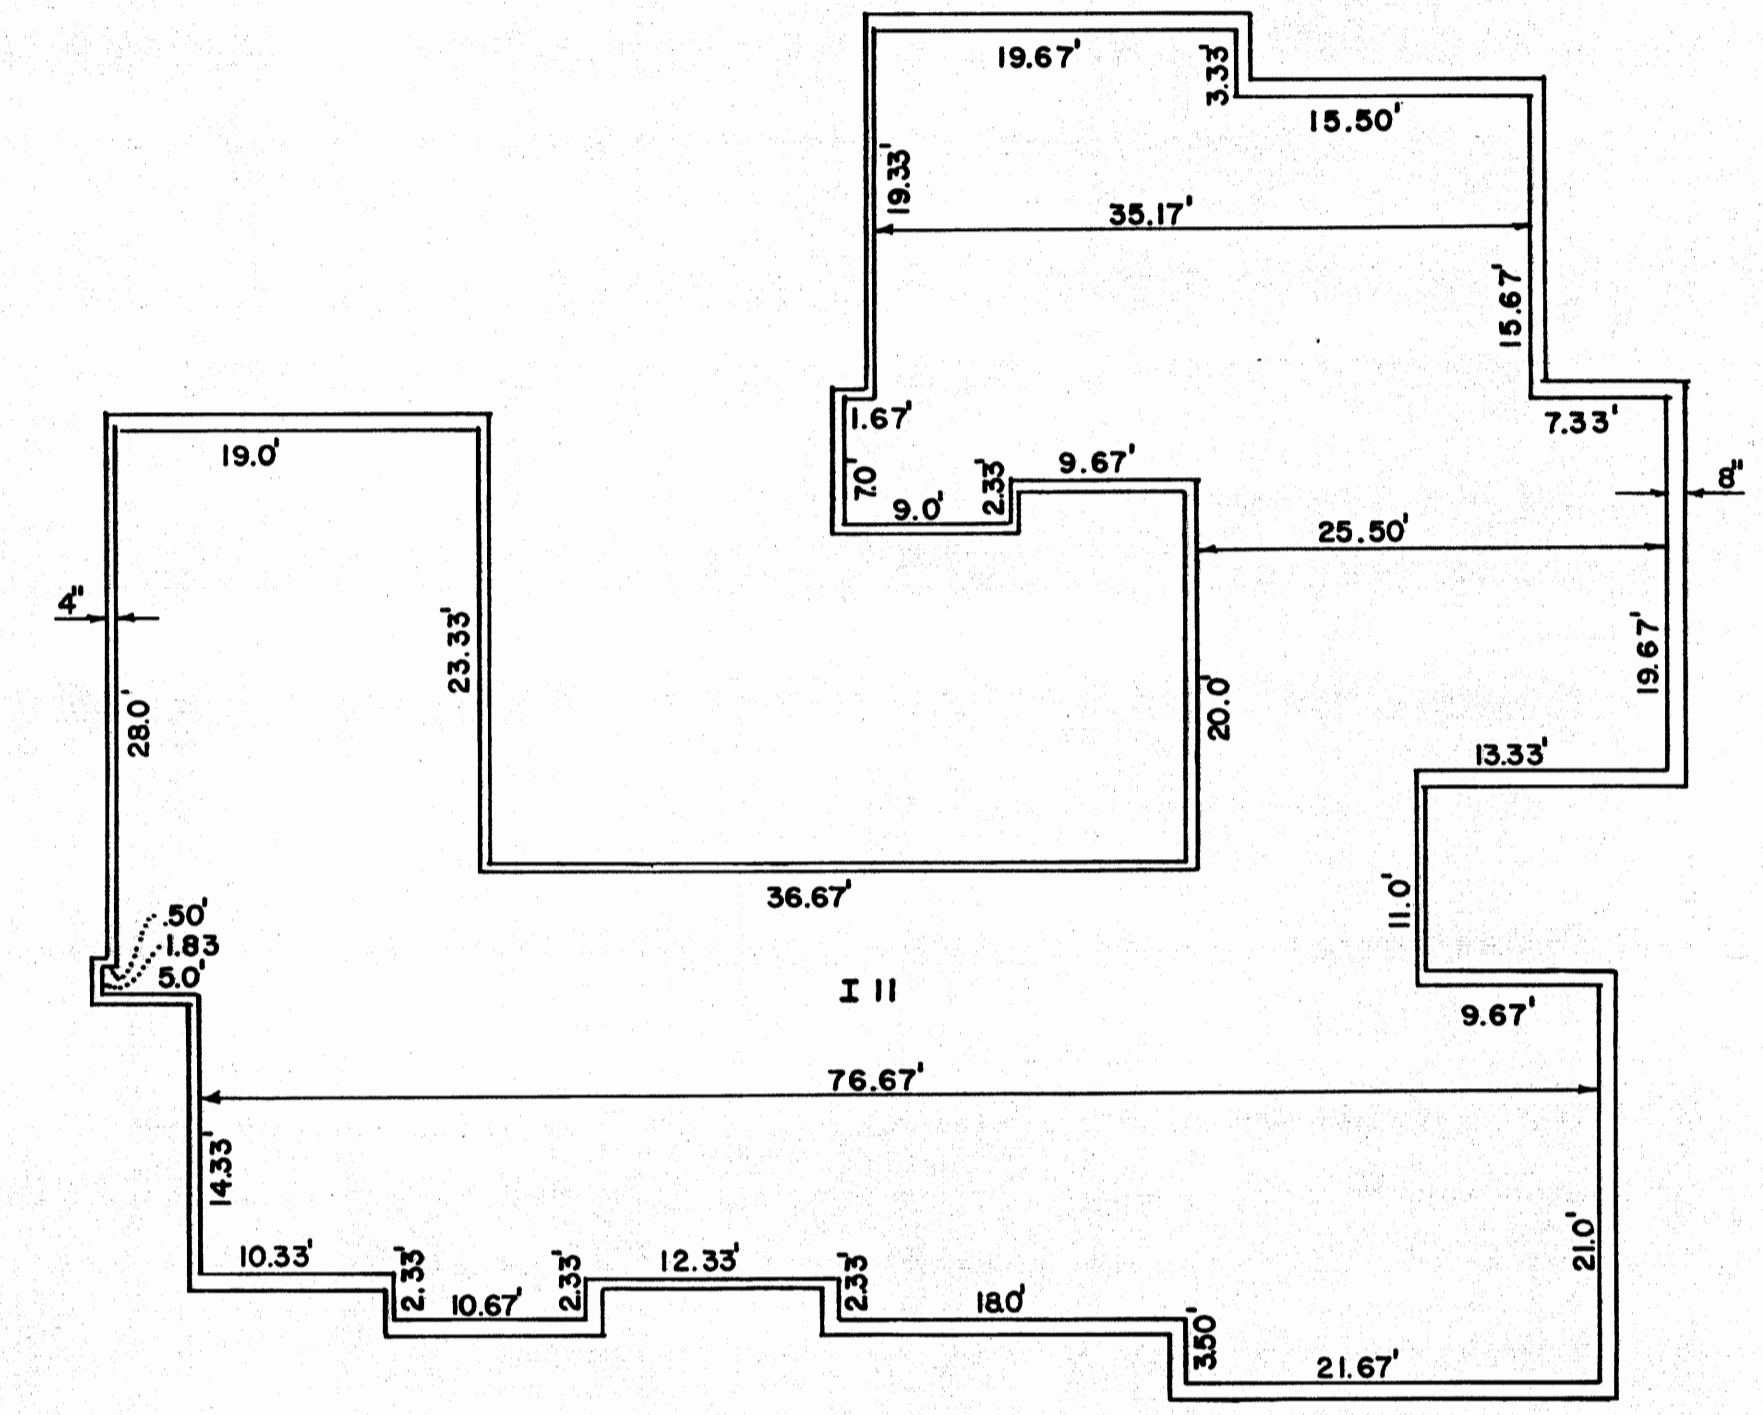

1st FLOOR PLAN BLDG. "I"  
 F.F. ELEVATION = 7.50'  
 SCALE 1"=10'

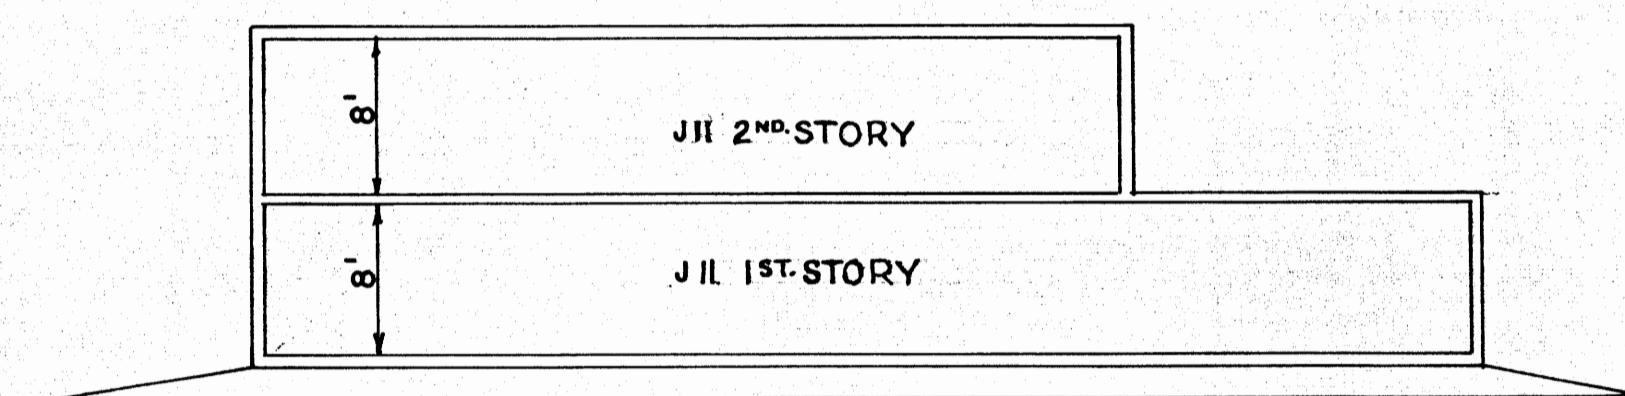

BLDG. "J" VERTICAL DIMENSIONS

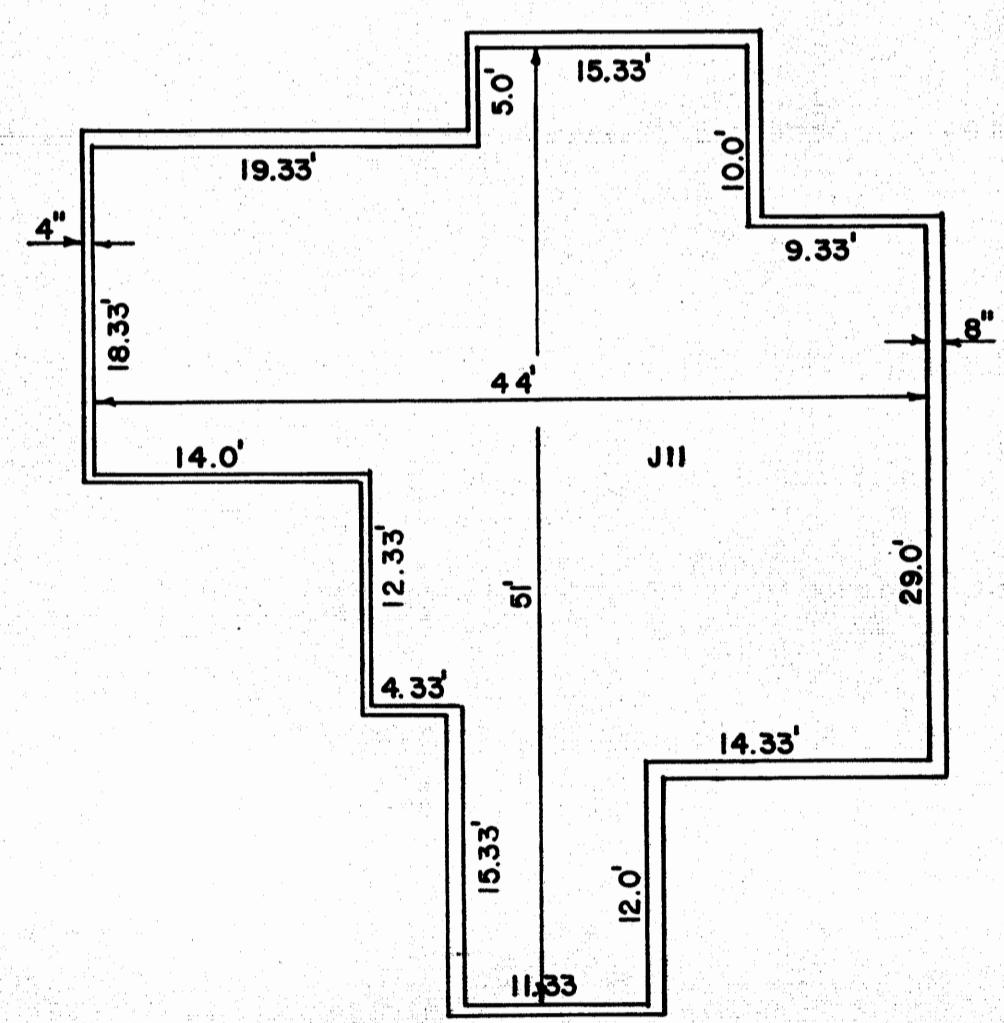

2nd FLOOR PLAN BLDG. "J"  
 SCALE 1"=10'

NOTE:  
 THE HORIZONTAL DIMENSIONS SHOWN ARE FROM UNFINISHED  
 INTERIOR WALL TO UNFINISHED INTERIOR WALL

J&I-9