




THE MARITIMES
A CONDOMINIUM

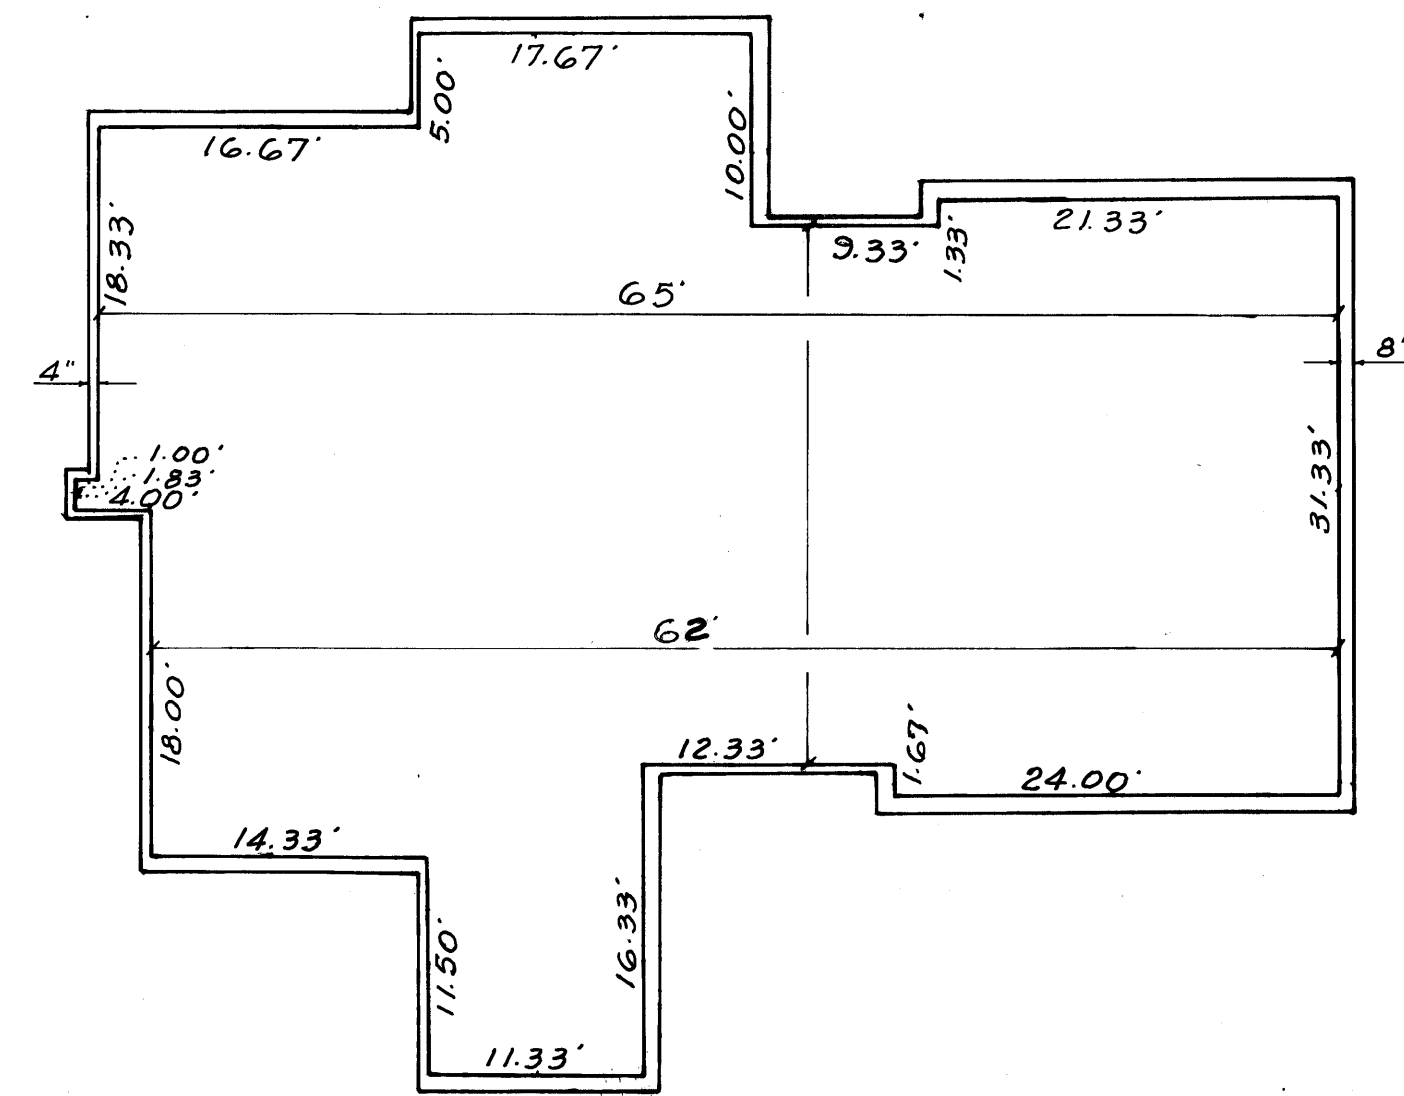

1ST FLOOR PLAN BLDG. "J"
FF ELEVATION = 7.50
SCALE 1"=10'

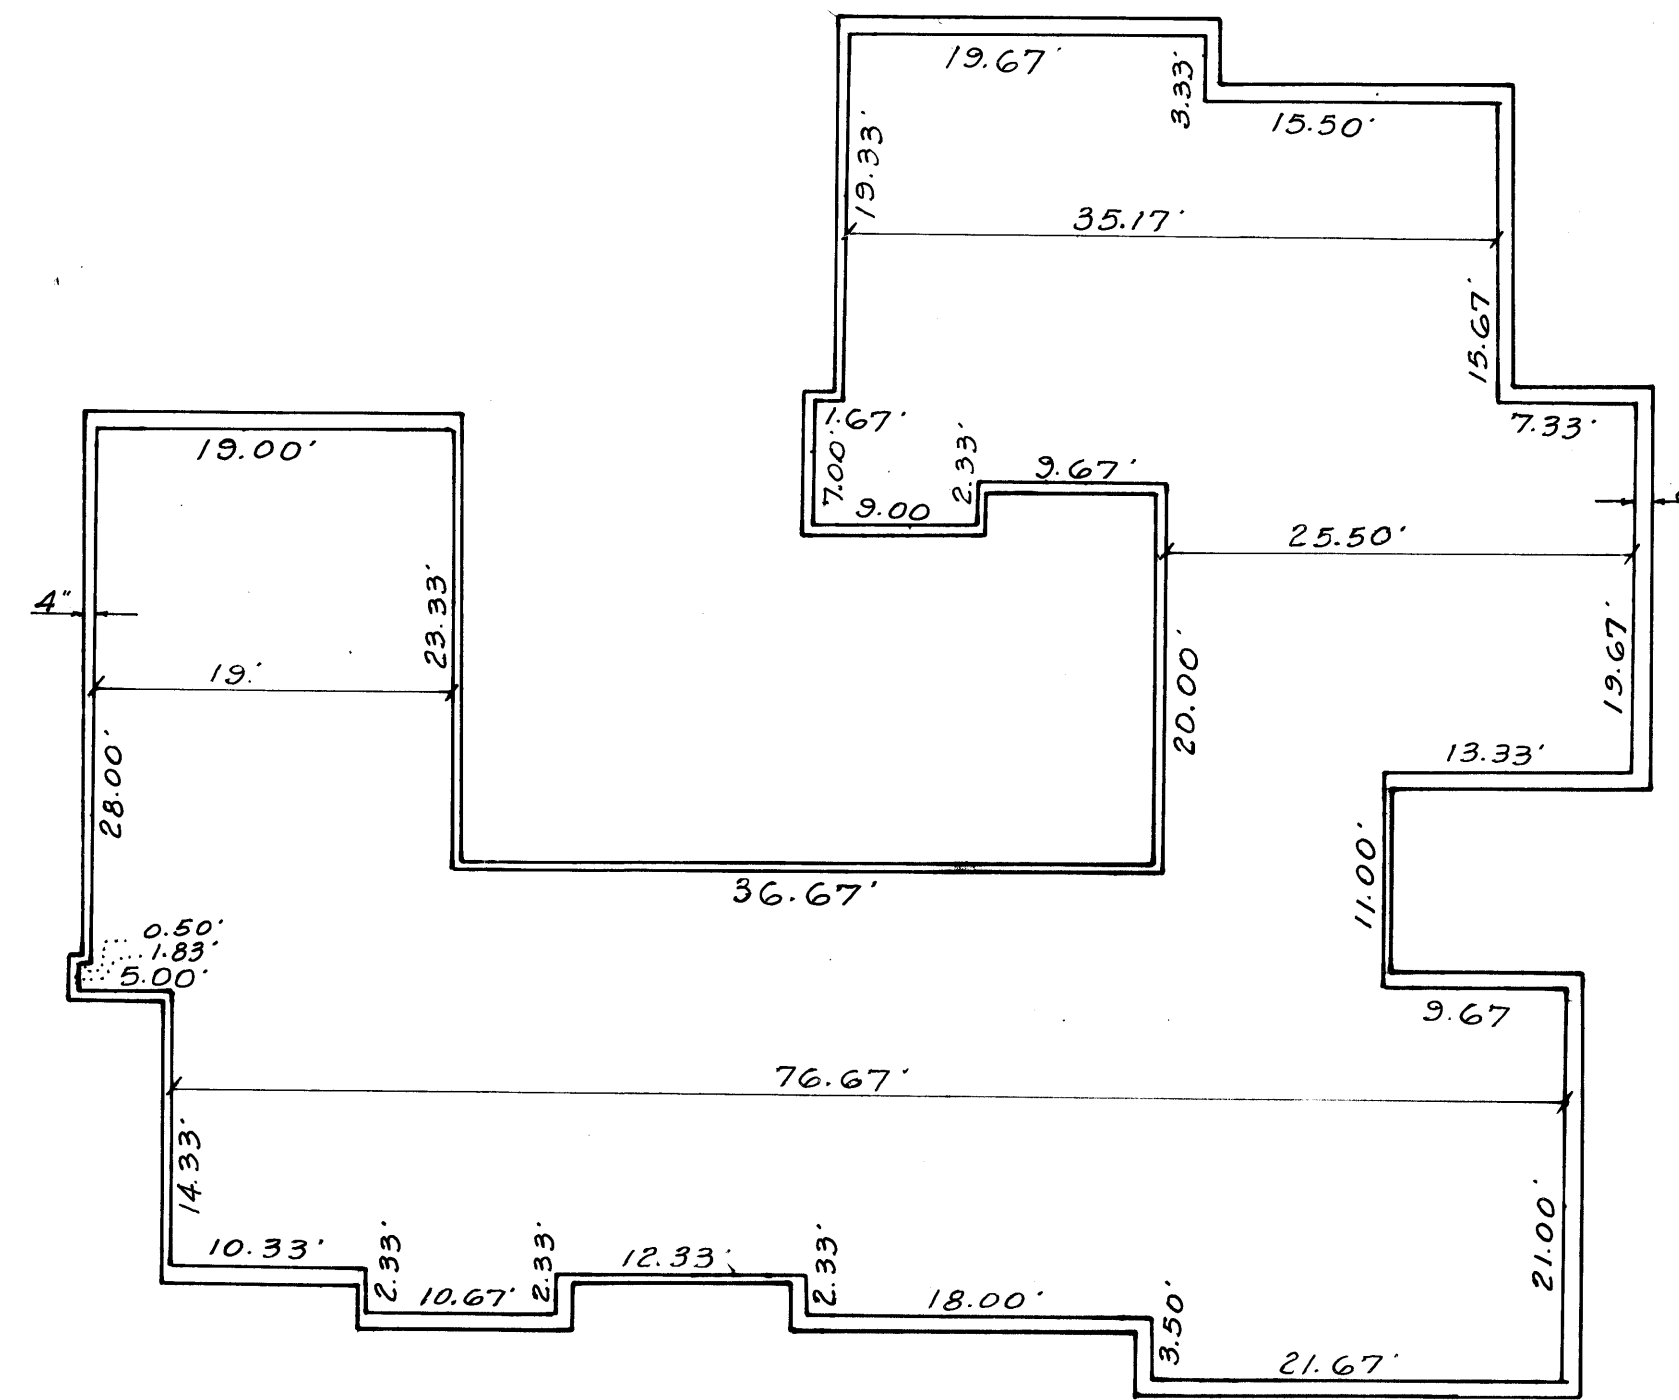

1ST FLOOR PLAN BLDG. "I"
FF ELEVATION = 7.50
SCALE 1"=10'

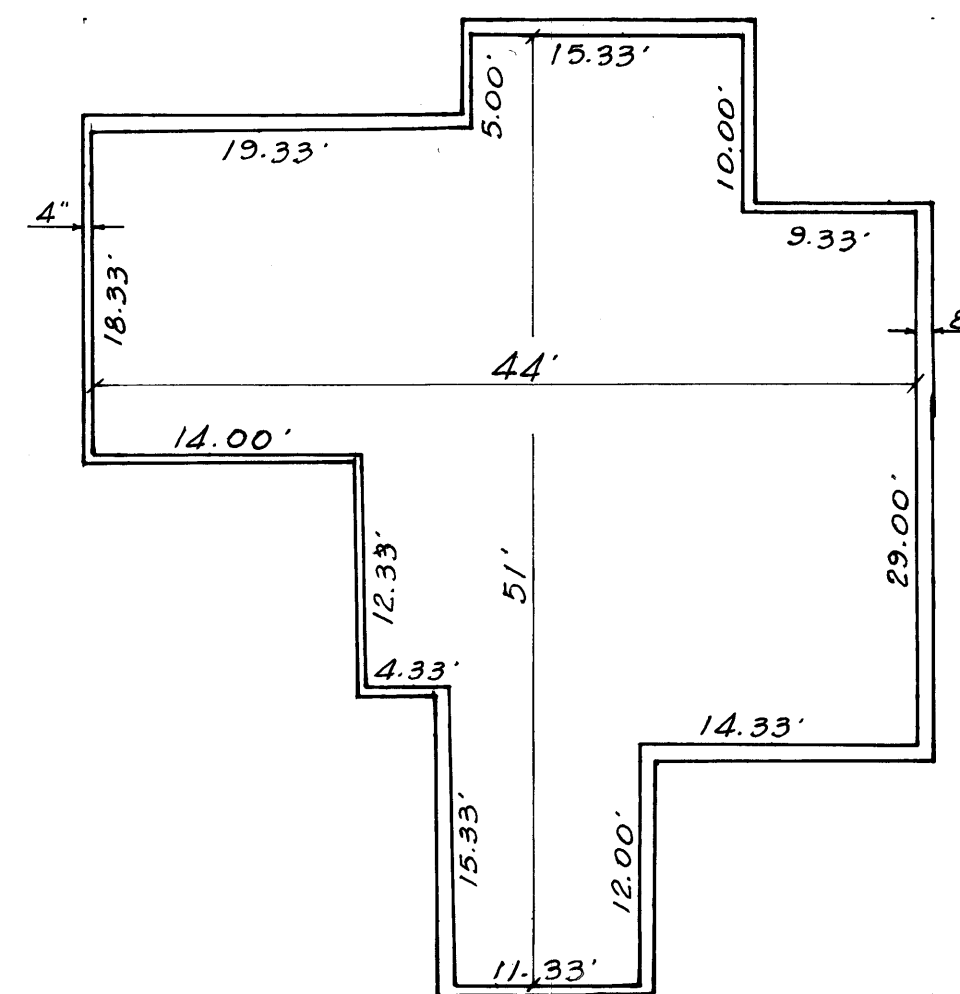

2ND FLOOR PLAN BLDG. "J"
SCALE 1"=10'

NOTE:
THE HORIZONTAL DIMENSIONS SHOWN ARE FROM
UNFINISHED INTERIOR WALL TO UNFINISHED INTERIOR WALL