

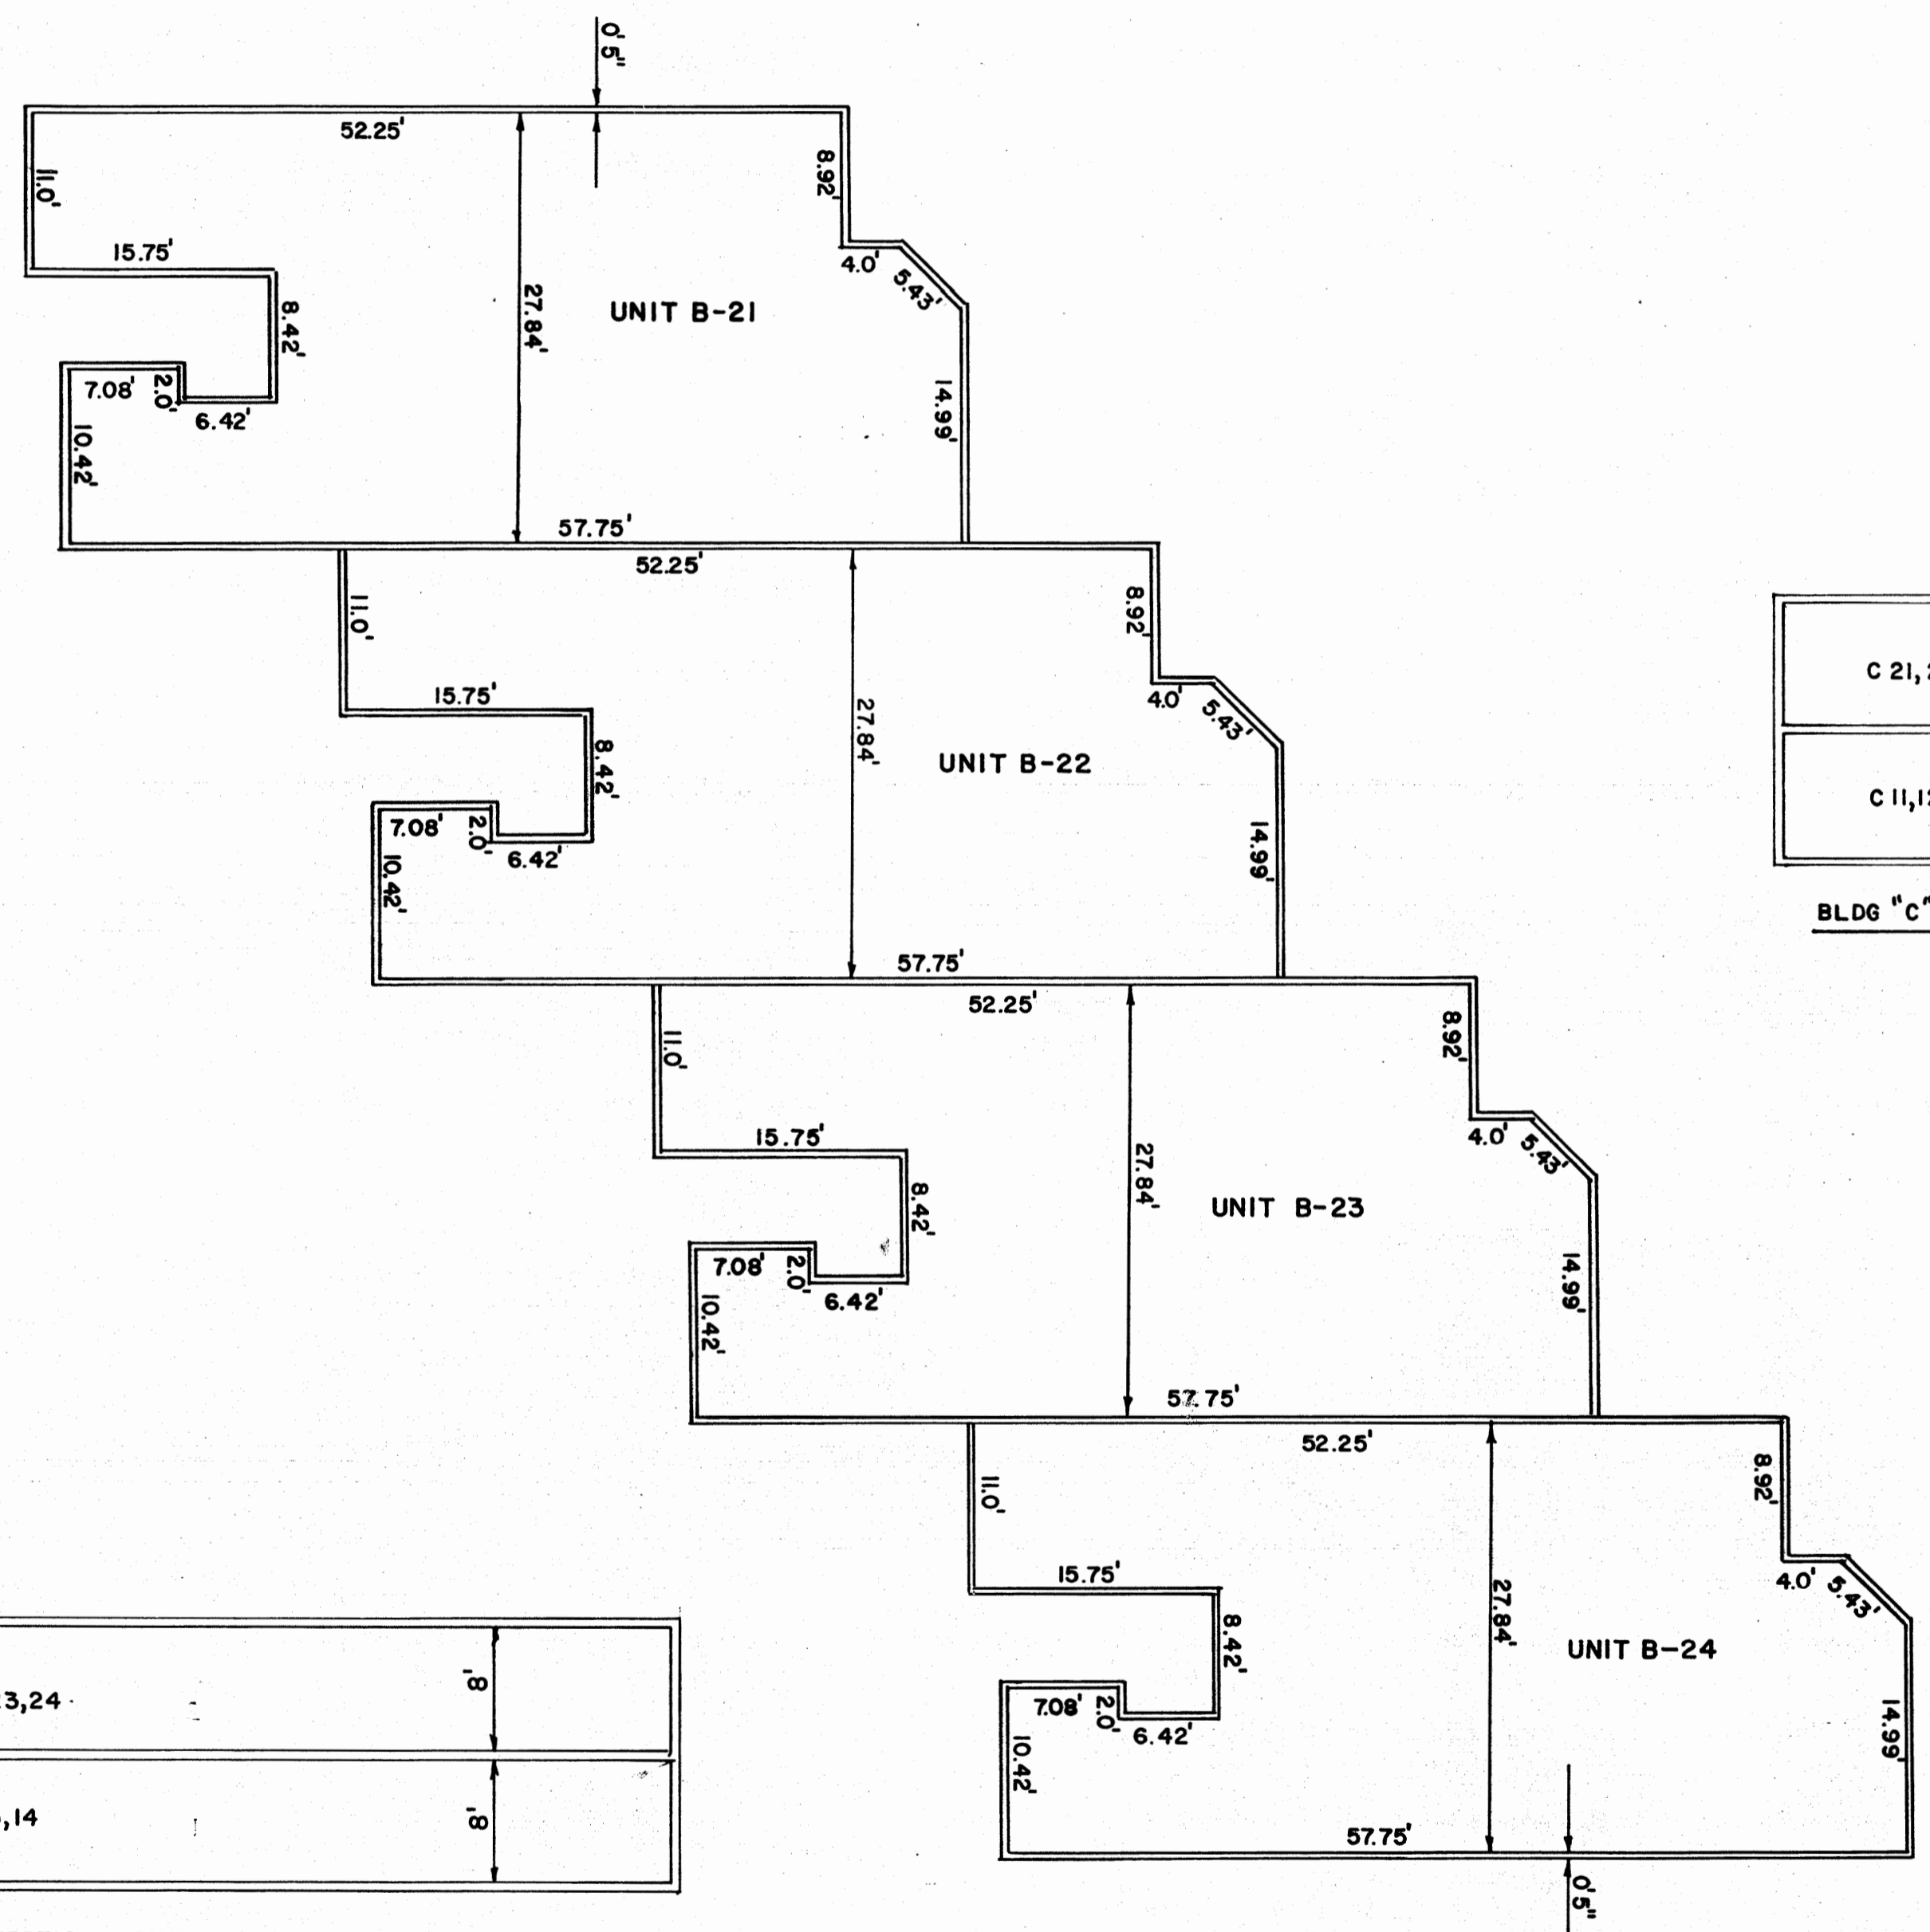


NOTES:
 1. ALL WALLS 4" THICK EXCEPT AS SHOWN
 2. THE HORIZONTAL DIMENSIONS SHOWN ARE FROM UNFINISHED INTERIOR WALL TO UNFINISHED INTERIOR WALL

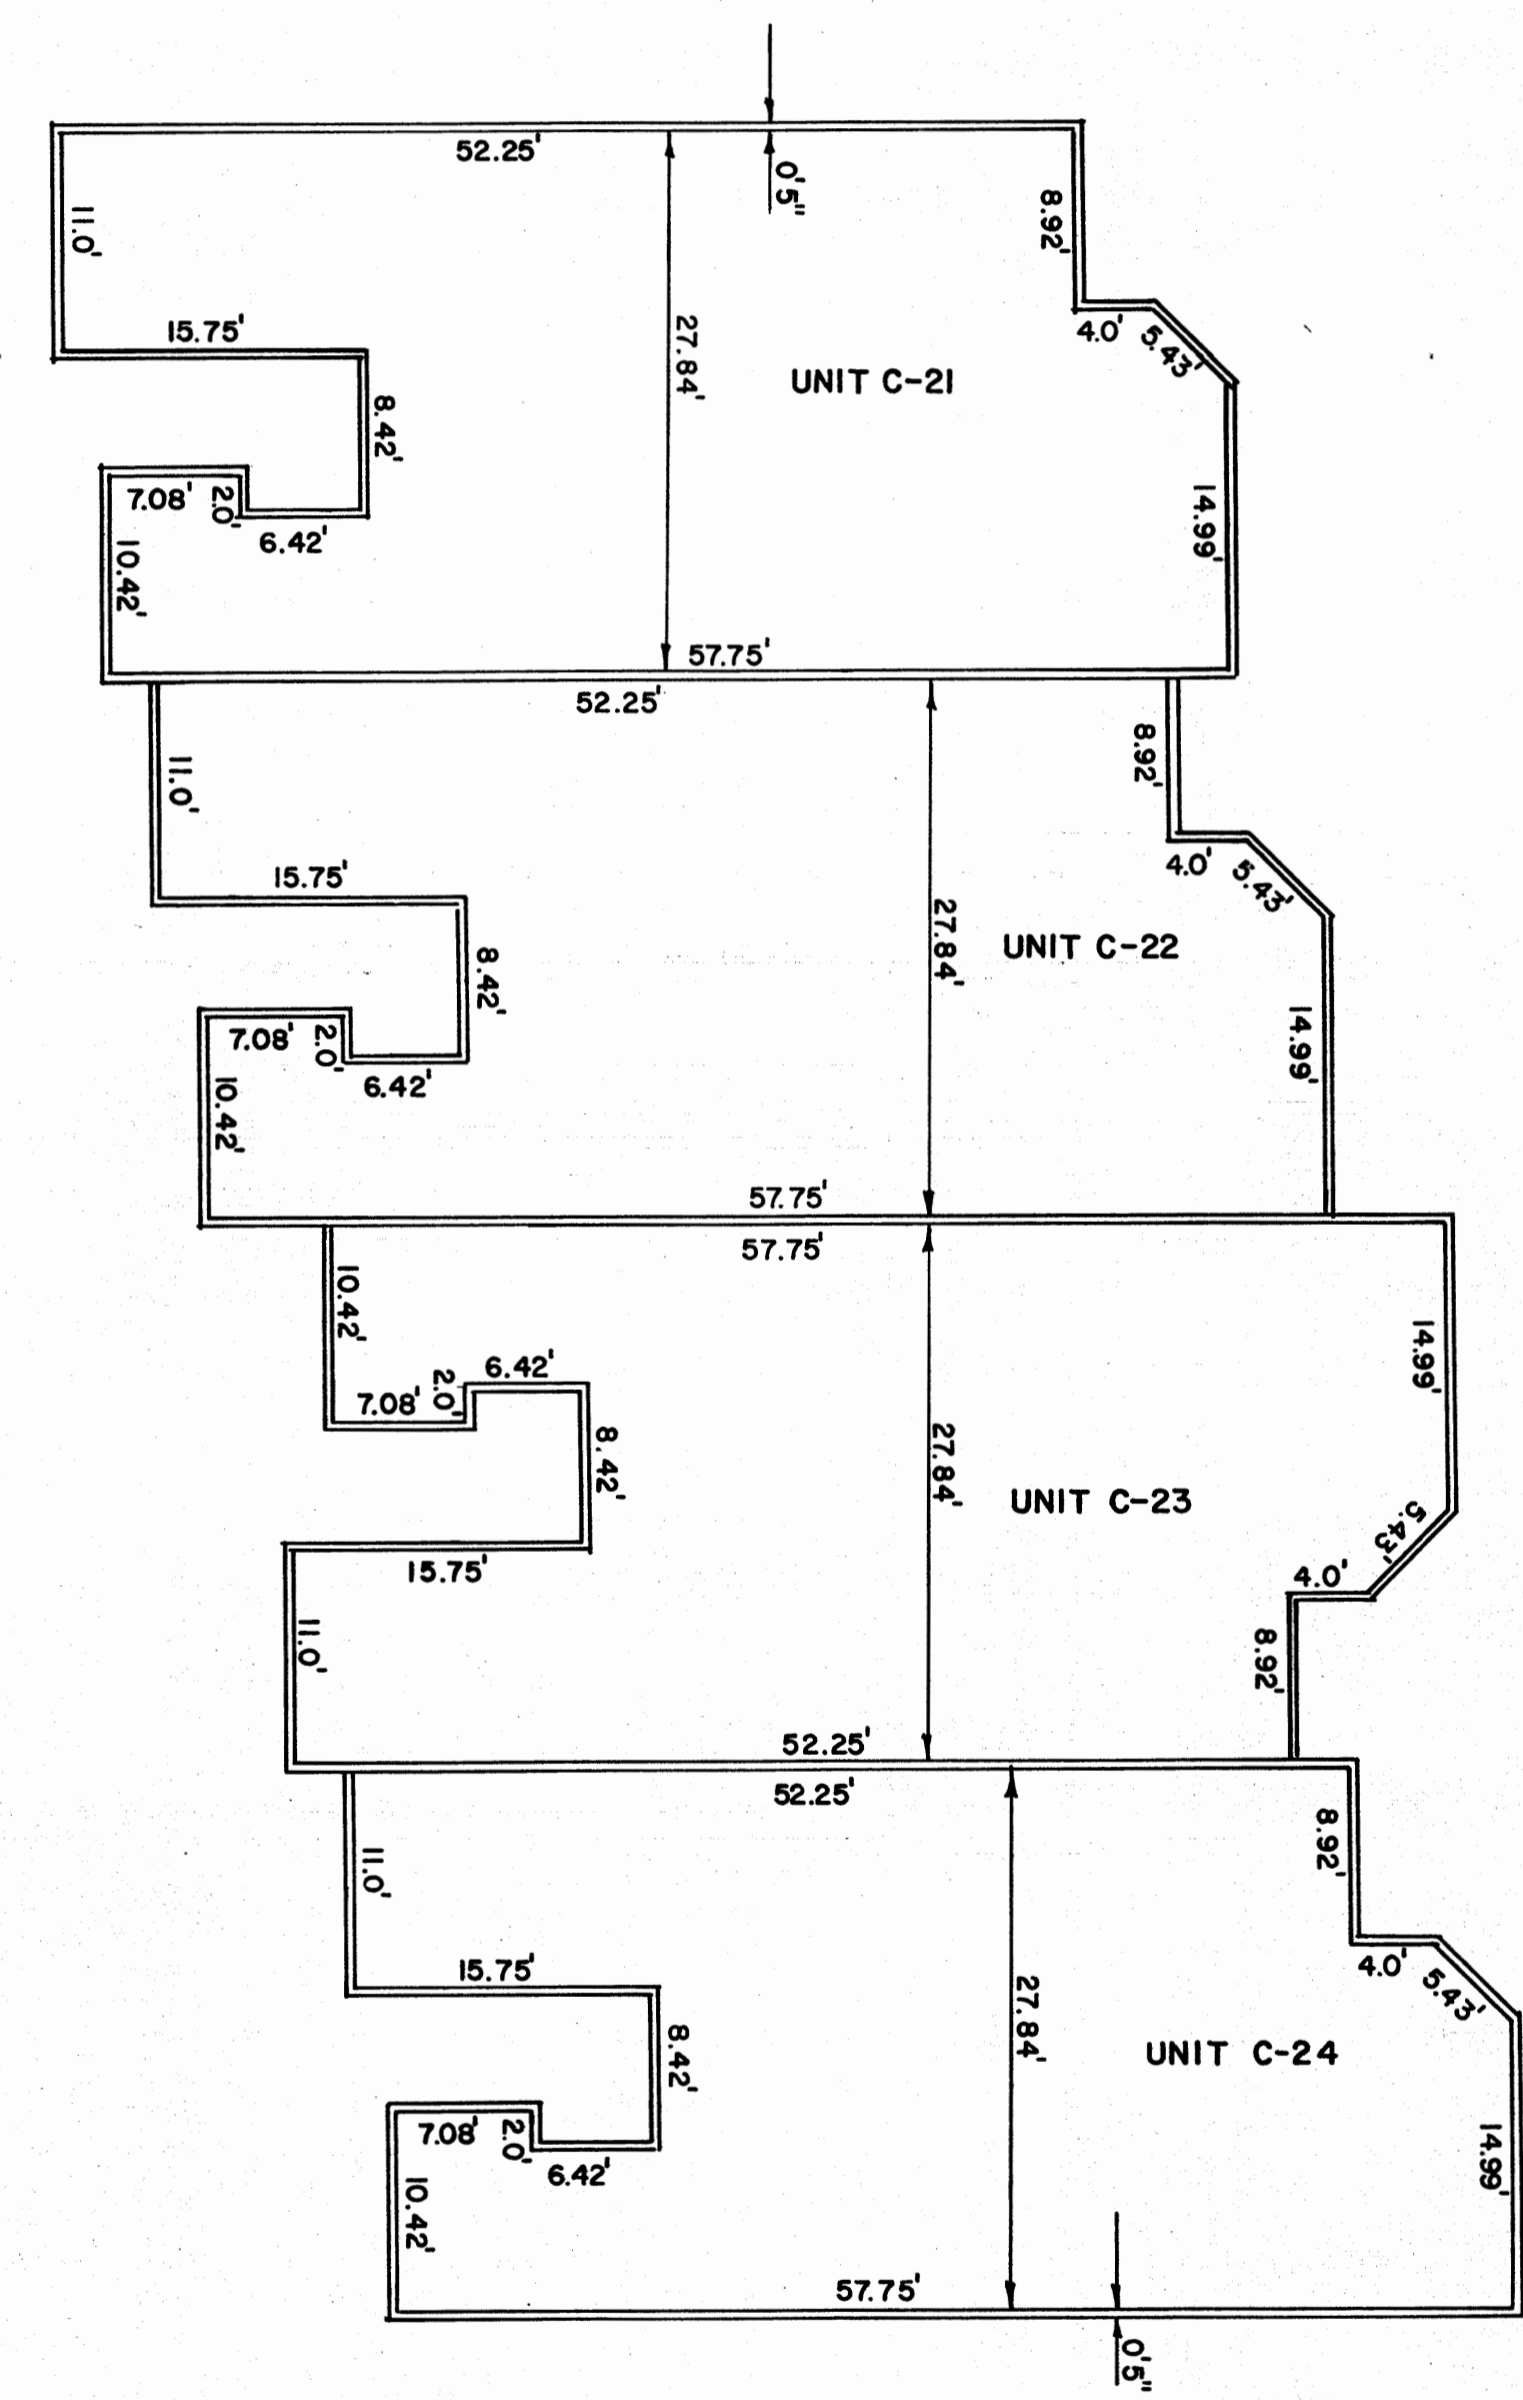

BLDG. "B" 2nd FLOOR PLAN
 SCALE 1"=10'

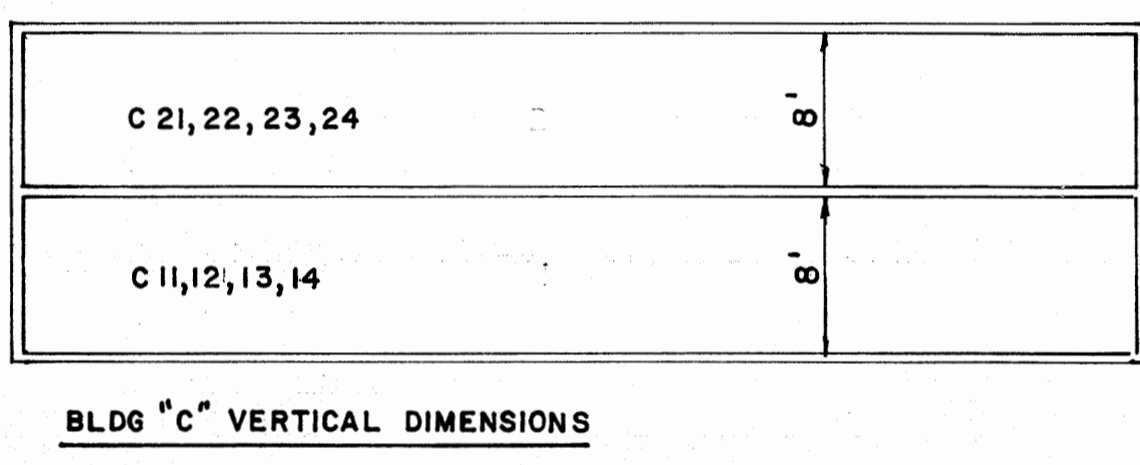

BLDG. "C" 2nd FLOOR PLAN
 SCALE 1"=10'

**THE MARITIMES
 A CONDOMINIUM**

B/C-4