


File for deed No. 173-kg of  
 Nov, 1993 in plat 876-13  
 Page 99.  
 764 to 1149623  
 Maska & Belle, Charleston Road  
 by Charlotte Suckey & L.



OWNER	OWNER
1	1
2	2
3	3
100	100

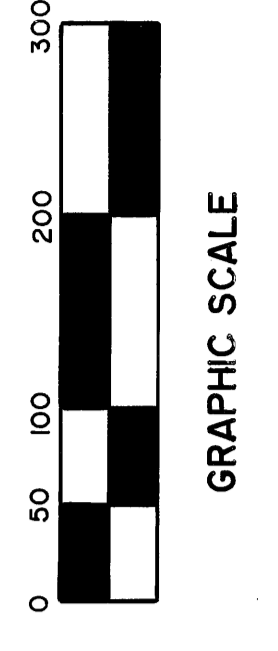

PROPOSED EROSION CONTROL LINE  
 FOR  
 APPLIED TECHNICAL MANAGEMENT  
 MARTIN COUNTY, FLORIDA

MORGAN & ERLIND, INC.  
 1425 STATE STREET, SUITE 100  
 JACKSONVILLE, FLORIDA 32202  
 PHONE: 904-766-1111  
 FAX: 904-766-1112

DATE: 11/15/93  
 DRAWN BY: J. W. BROWN  
 CHECKED BY: J. W. BROWN  
 SCALE: AS SHOWN