



Filed for record on 17th day
 of Nov, 1963 on Plat Book 13,
 Page 44
 206 # 114 56 & 3
 Mablea Stella, Clerk Circuit Court
 of Charlotte Surber, P.S.

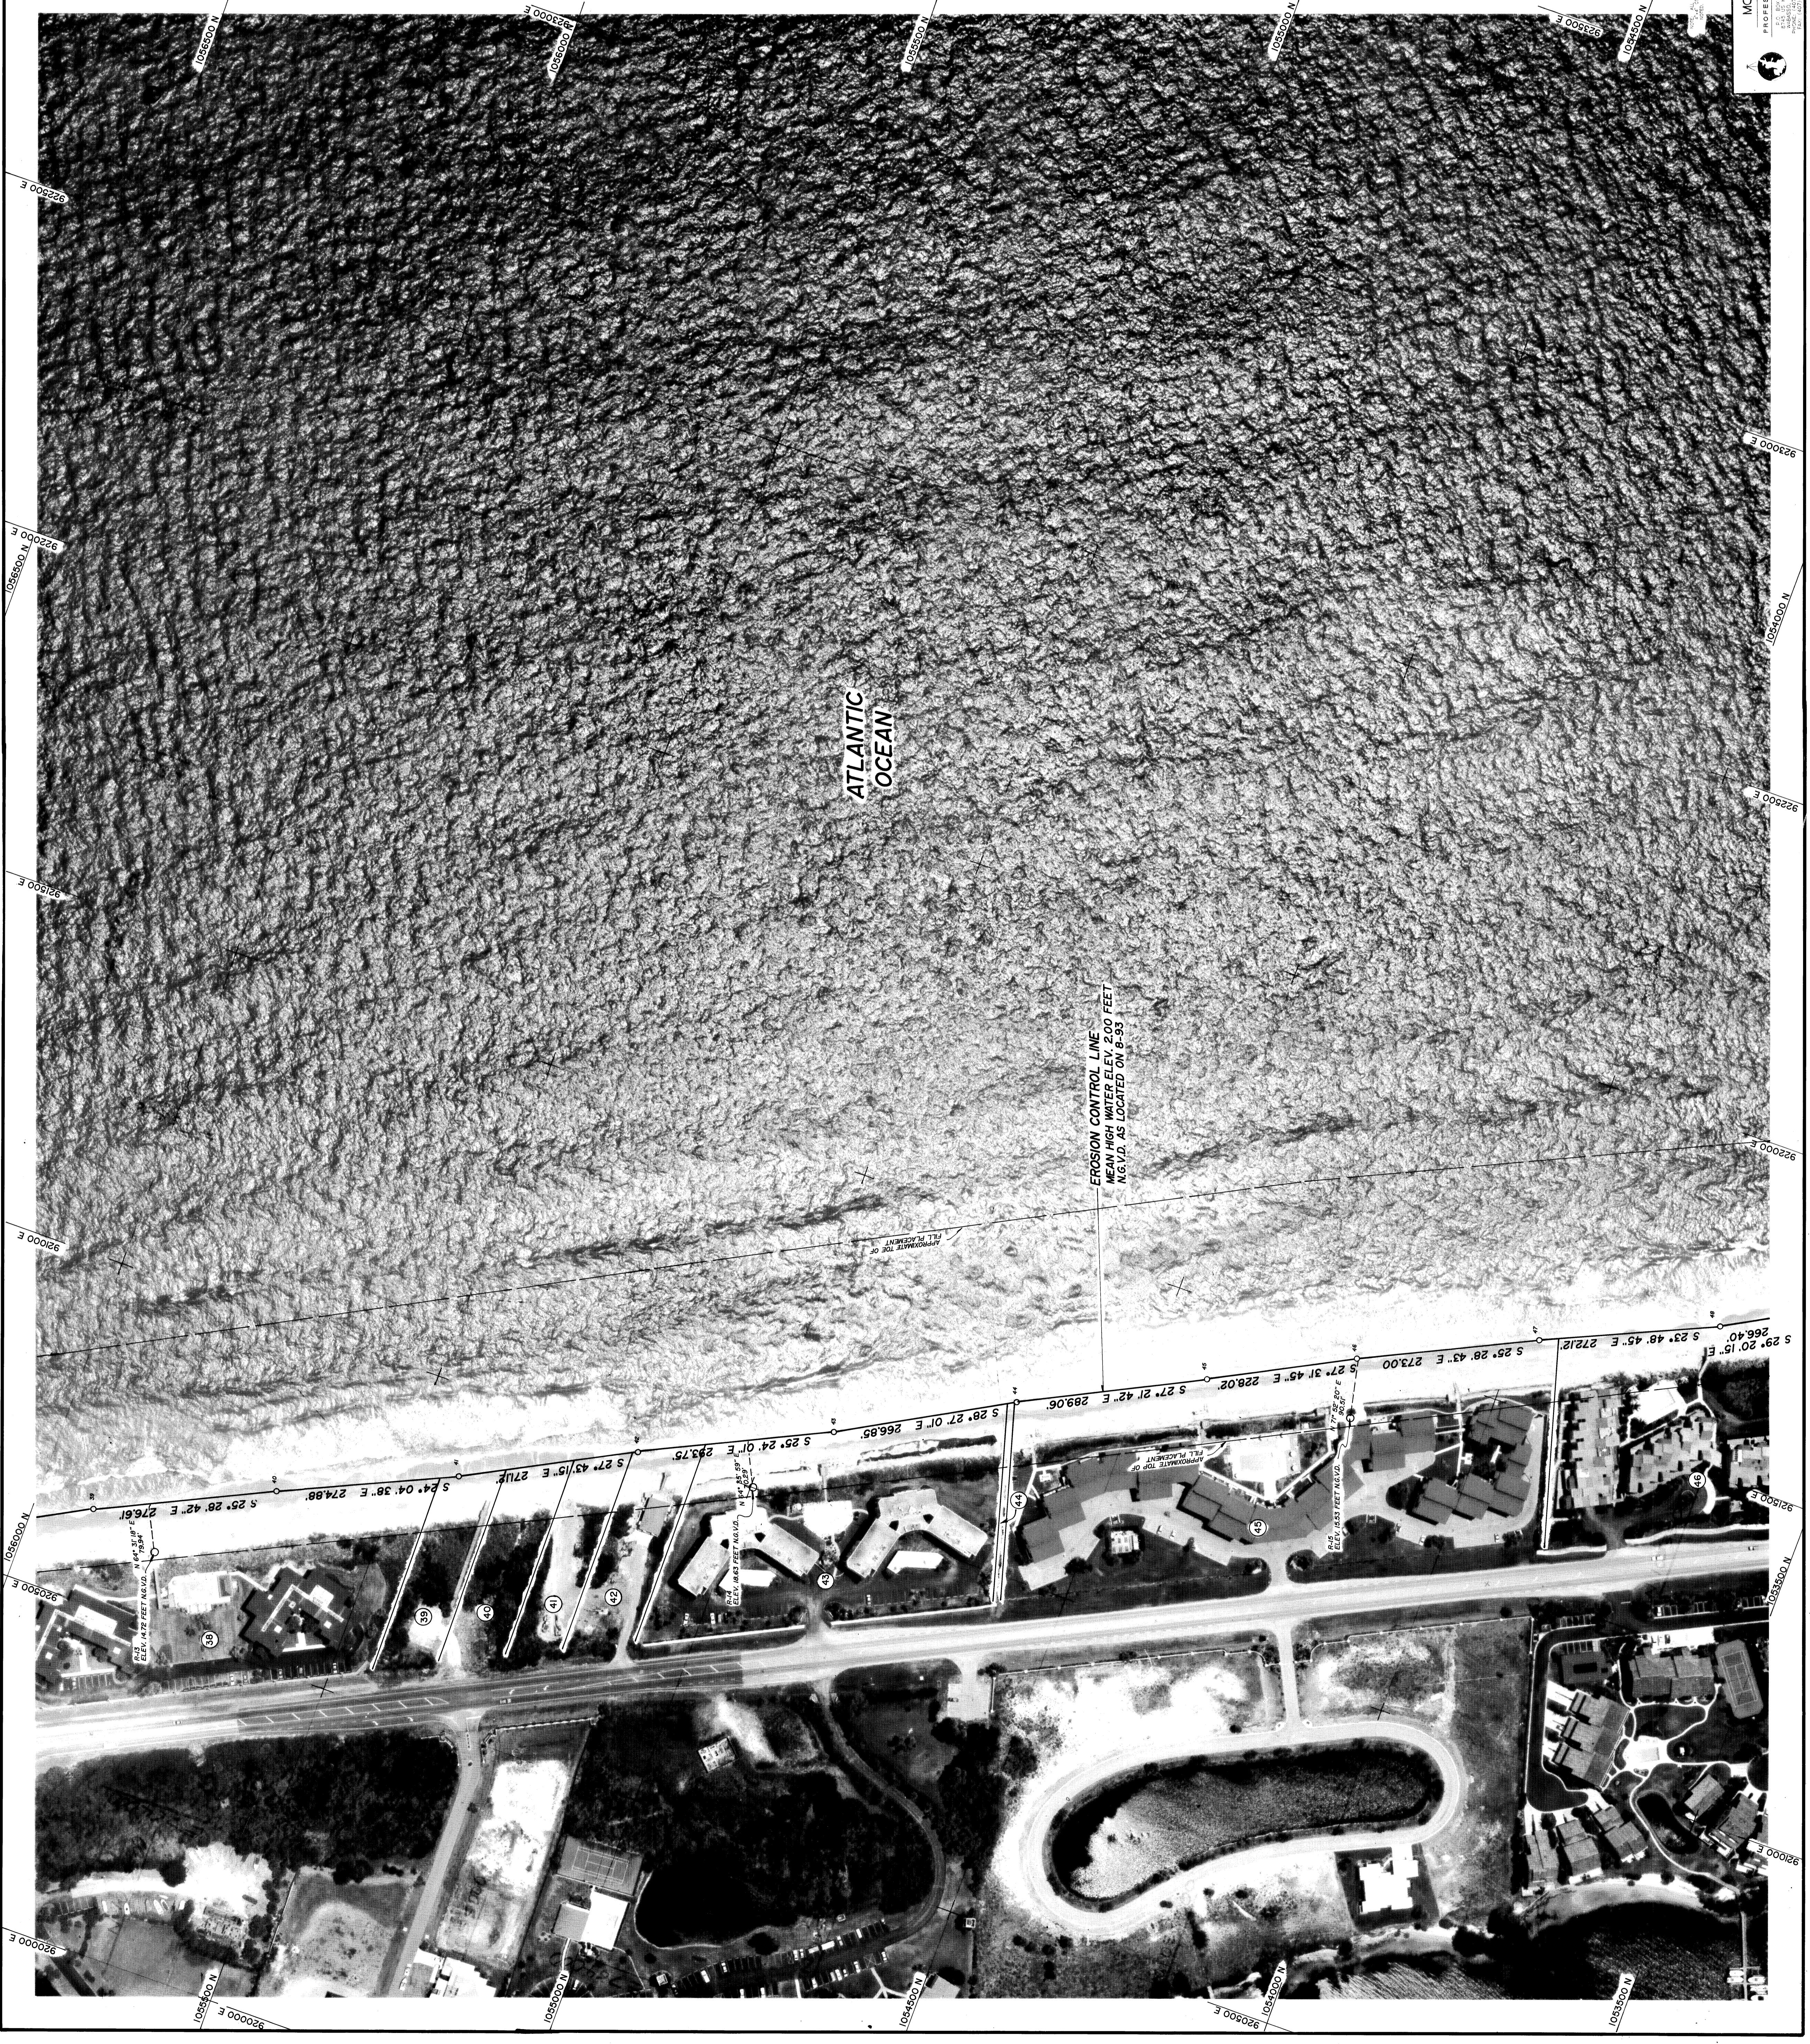

LIST OF OWNERS	
OWNER	OWNER
1	1
2	2
3	3
100	100

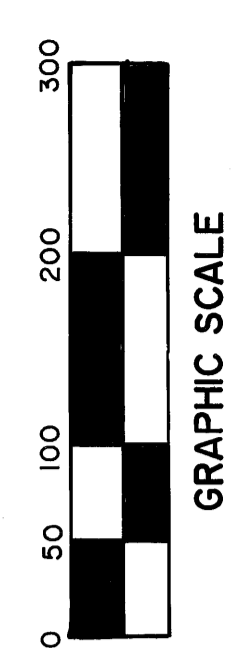

PROPOSED EROSION CONTROL LINE 8-8-83

MORGAN & ERLIND, INC.
 PROFESSIONAL SURVEY CONSULTANTS
 1000 W. WILSON AVENUE
 CHARLOTTE, N.C. 28202

APPLIED EROSION MANAGEMENT
 MARTIN COUNTY, N.C. 28754

DATE: 8-8-83

SCALE: 1" = 100'