



• SECOND FLOOR PLAN •

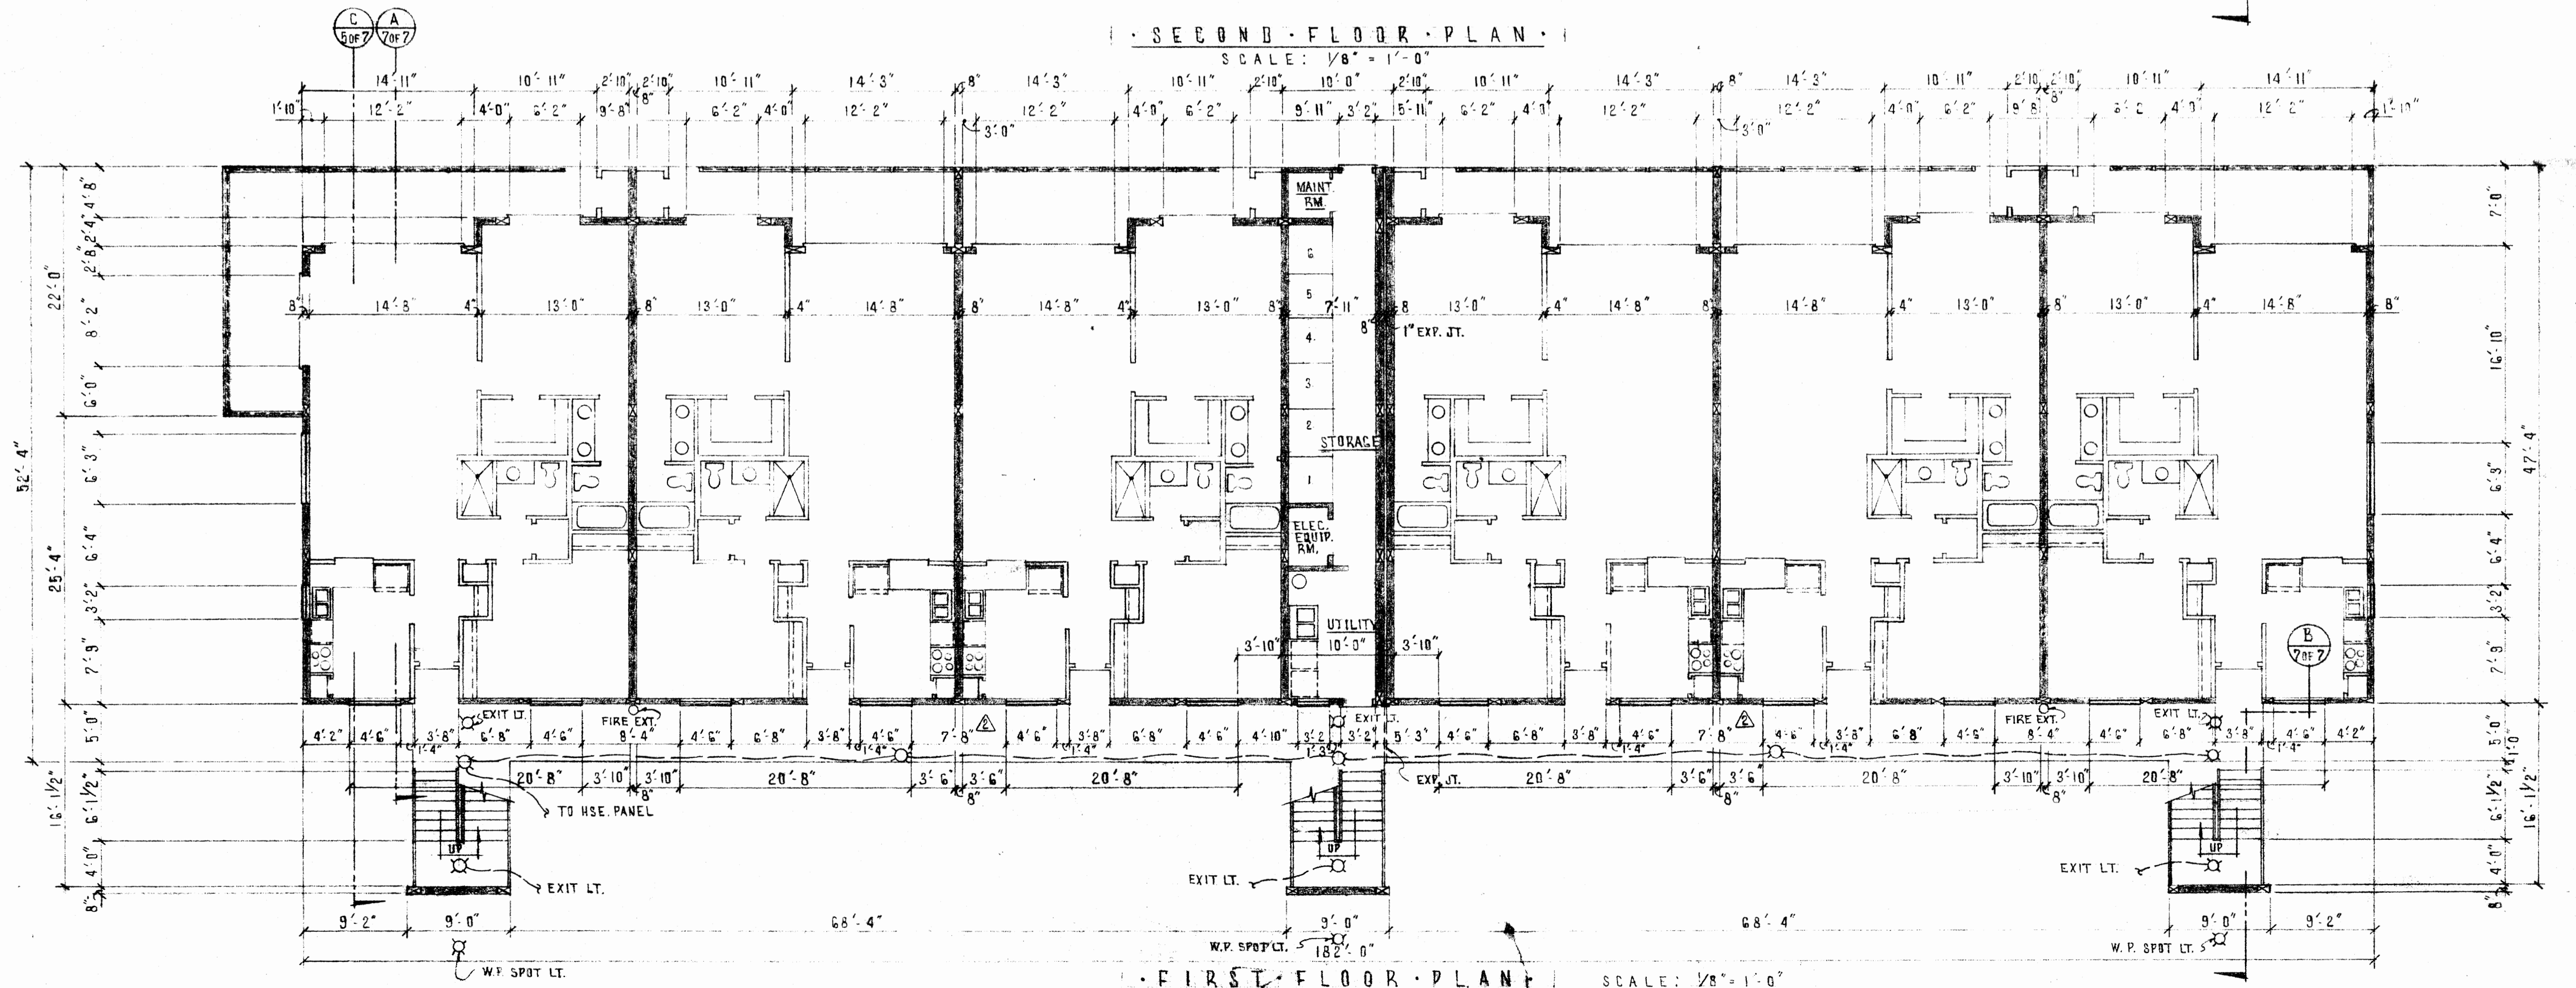

• FIRST FLOOR PLAN •

COLLINS AND COMPANY
consulting engineers

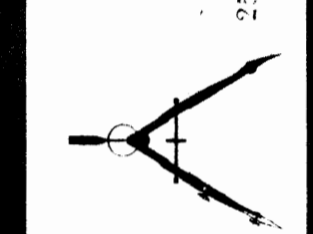

• WINDJAMMER • 12 UNIT CONDO •
BUILDING'S B THE CUTTY SARK, LEADER, MARLBOROUGH & WINDSOR PARK
FIRST & SECOND FLOOR PLANS

revisions
1 ADDED EXP. JT. TO UTILITY RM.
2 RELOCATED EXP. JT. TO UTILITY RM.
3 CHANGED EXP. JT. TO UTILITY RM.
4 CHANGED EXP. JT. TO UTILITY RM.
designed by
scale
1/8" = 1'-0"
date
10-15-72
2 of 7
drawing number
212114