

A PRELIMINARY PLAT OF THE
CRANE CREEK RACQUET CLUB

PHASES II-VI

RECORDED IN P.U.D. BOOK PAGE
 A REVISED SITE PLAN
 APPROVED BY THE MARTIN COUNTY COMMISSION
 JUNE 13, 1978

AMENDING DEVELOPMENT PLANS
 RECORDED IN PLANNED UNIT DEVELOPMENT
 BOOK-1, PAGE-7

FILED FOR RECORD
 MARTIN COUNTY, FLA.

AUG 1 P 4: 28

LOUISE V. ISAACS
 CLERK OF COUNTY COURT
 BY _____ D.C.


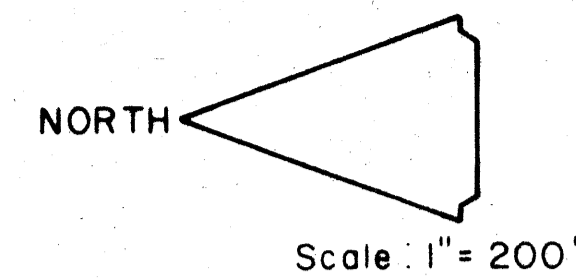


EXHIBIT "D-1"

Filed For Record on This
 1st Day August, 1978 in PUD
 PLAT BOOK 1, PAGE 8, Public
 RECORDS OF MARTIN COUNTY,
 Florida.
 Louise V. ISAACS, Clerk
 by Charlotte Burkley, SC
 File #312420

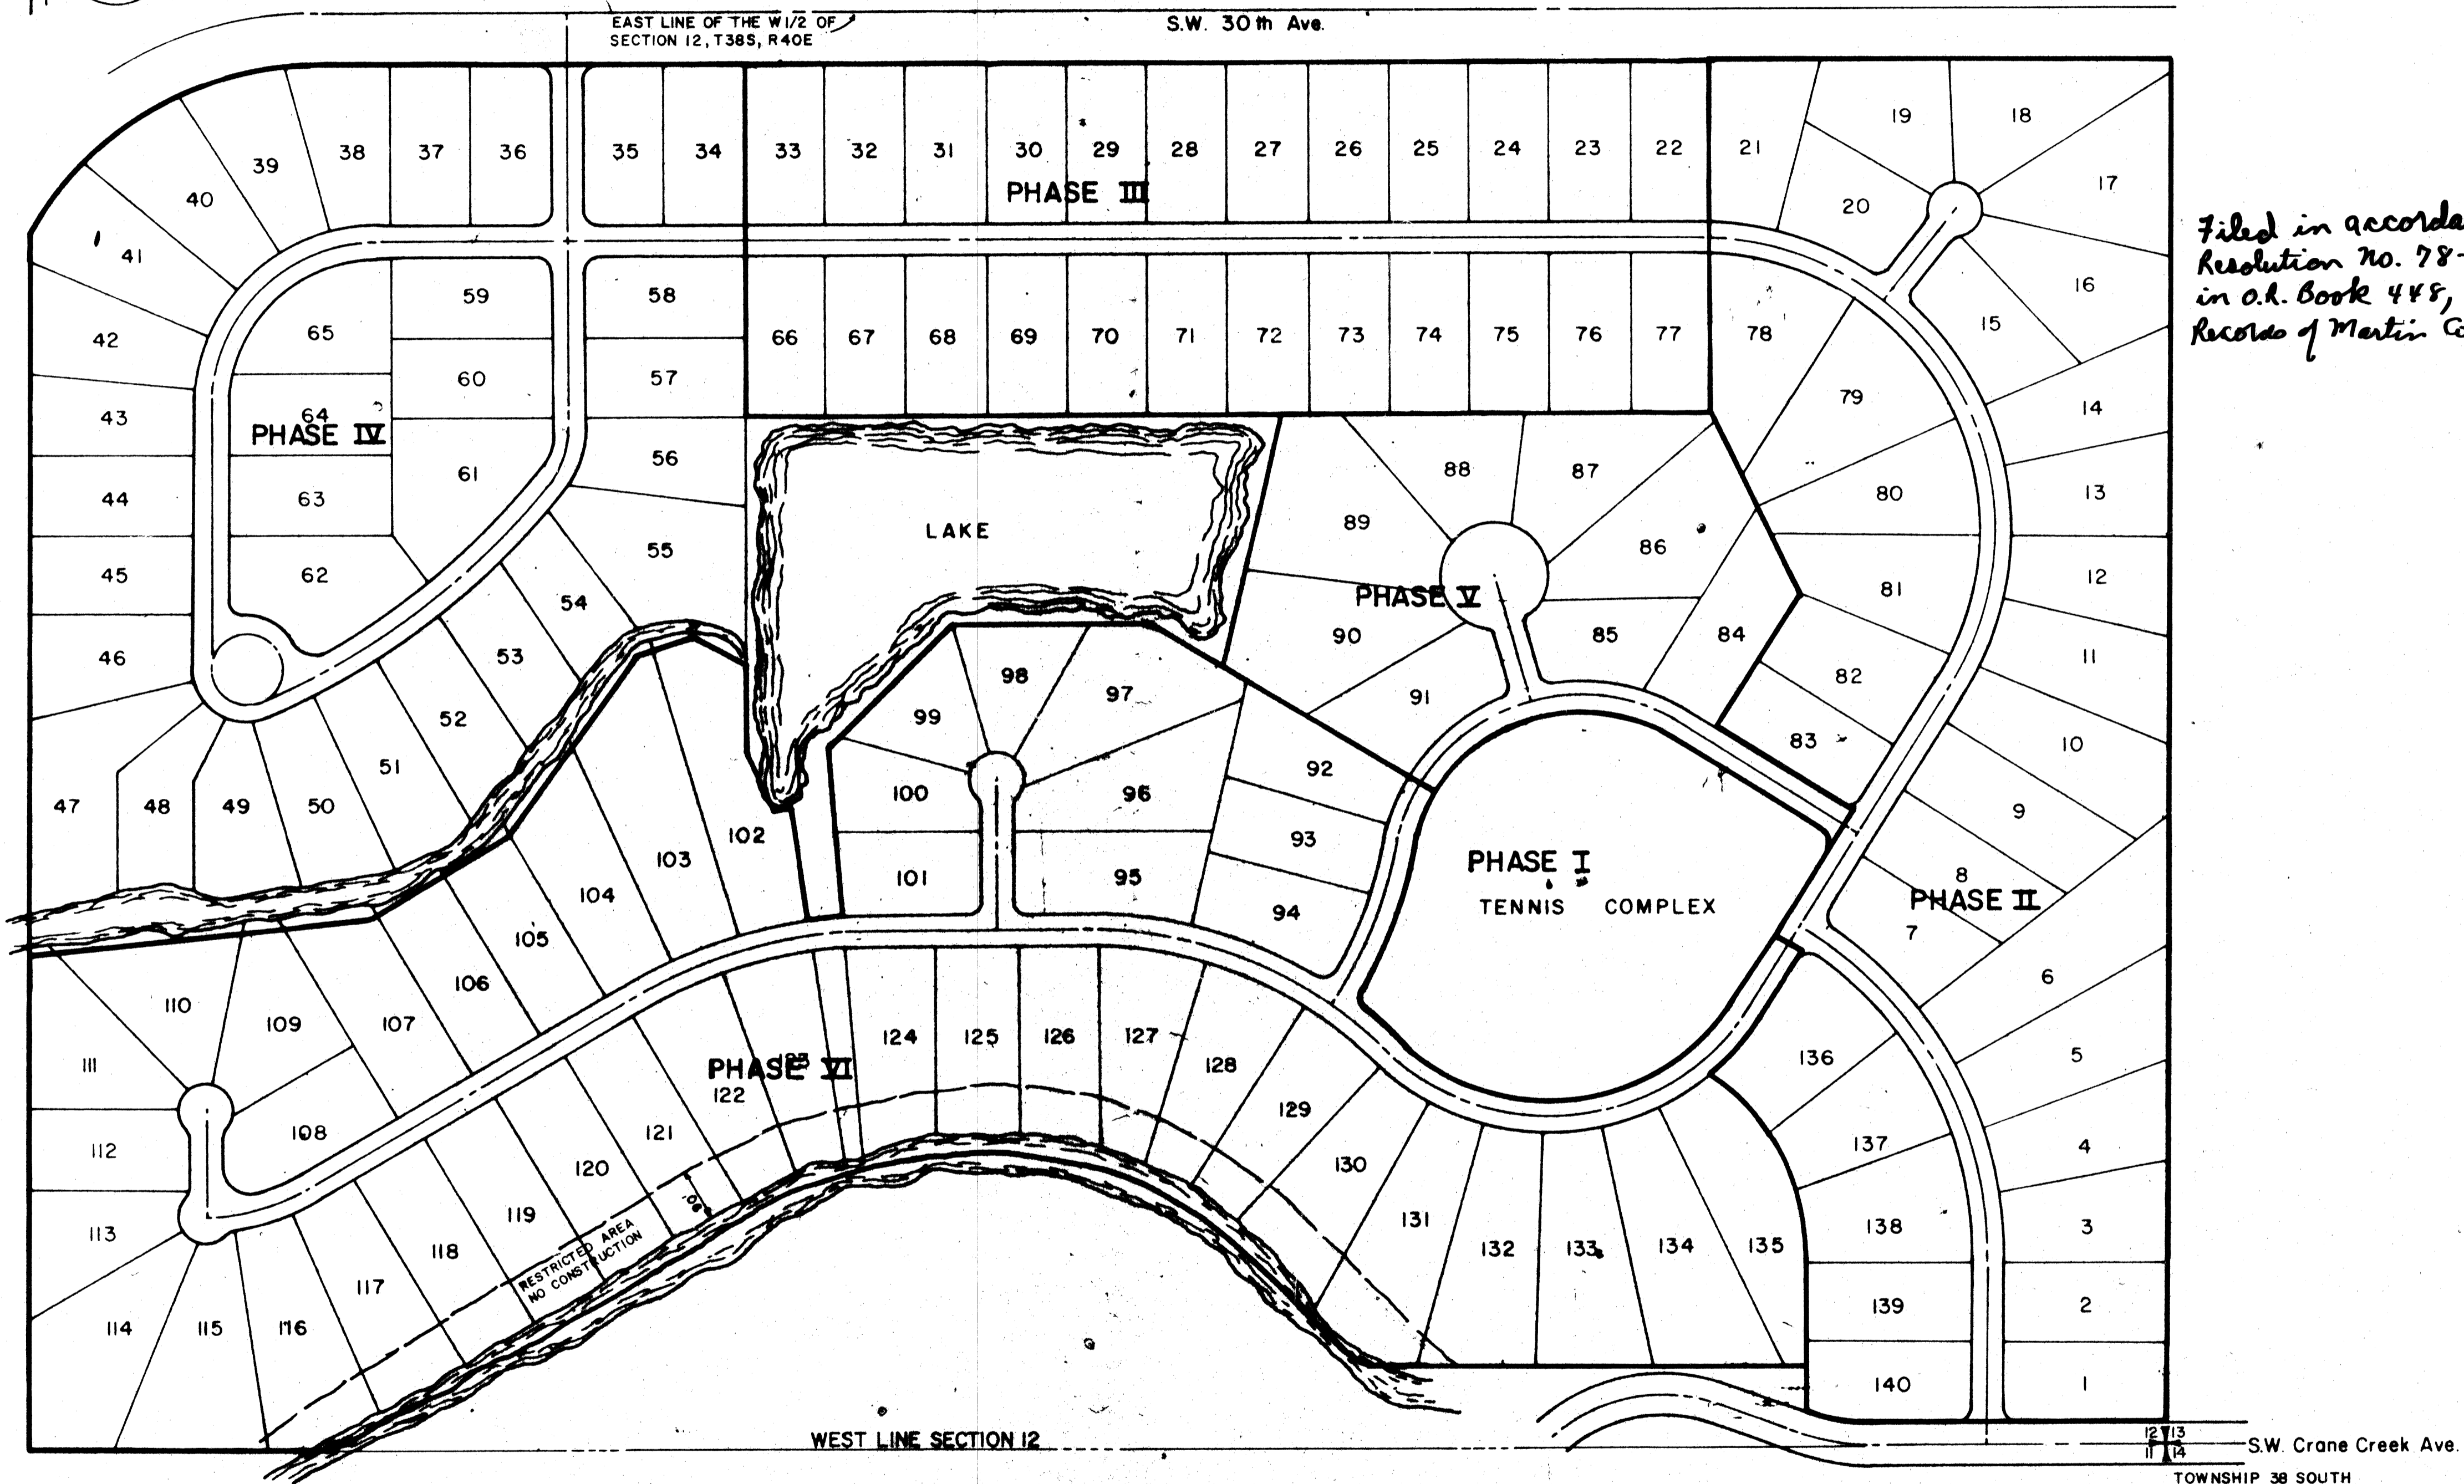

Filed in accordance with
 Resolution No. 78-6.3 as recorded
 in O.C. Book 448, Page 1394, Public
 Records of Martin County, Florida

RUSTIC HILLS

CRANE CREEK COUNTRY CLUB PHASE I
 PLAT BOOK 7 PAGE 23
 PUBLIC RECORDS, MARTIN COUNTY, FLA.

P.O. BOX 259
 STUART, FLORIDA
 (305) 287-0525

LEE BROCK
 ENGINEERS CONSULTANTS SURVEYORS DESIGNERS PLANNERS
 Crane Creek Racquet Club

DRAWN BY:
 CHECKED BY:
 DATE:
 SCALE:
 JOB NO.:
 FIELD BOOK:
 FILE NO.: