


OCEAN

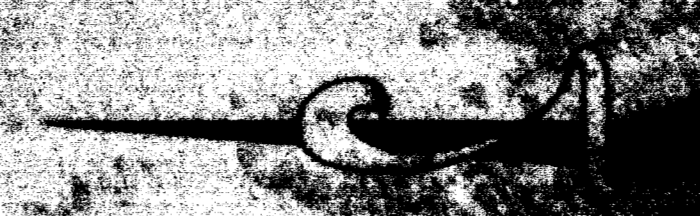

DNR CM "R-37 MART 1994"
 N 1036272.84 NAD 83/90
 E 929488.05

POINT OF TERMINATION
 N 1033385.00 NAD 83/90
 E 929297.67

A	S 00-43-48 E	15.90'
B	S 14-36-02 W	28.32'
C	S 10-44-28 W	27.26'
D	S 16-51-49 W	29.06'
E	S 65-52-48 W	30.29'
F	S 16-54-38 W	40.53'
G	S 09-00-38 W	28.99'
H	S 02-26-21 W	48.40'

POINT OF BEGINNING
 N 1038580.45 NAD 83/90
 E 929167.18

DNR CM "MARTIN CO, R-34 75"
 N 1038905.64 NAD 83/90
 E 929077.40

APPROXIMATE LOCATION OF POST-CONSTRUCTION MEAN HIGH WATER LINE

SEAWARD TOE OF FILL

LANDWARD TOE OF FILL

MEAN HIGH WATER LINE FOR PROPOSED MARTIN 034 - 036 EROSION CONTROL LINE
 ELEVATION = 0.50' NAVD 83
 AS LOCATED 6/3/09


BATHTUB BEACH STATE PARK

S.E. A-1-A

3 STORY HOUSE

POINT OF BEGINNING
 CGS CM "R-34 75"
 N 1042827.80 NAD 83/90
 E 927286.18

NUMBER	PARCEL ID	OWNER NAME	ADDRESS	CITY	STATE	ZIP CODE
1	05-38-42-001-000-00620-0	BROWN, FRANCIS T JR & ANNE L	513 US HWY 1 SUITE 107	NORTH PALM BEACH	FL	33408
2	05-38-42-001-000-00640-6	TASCHMAN, MARSHALL & SHERRY	1375 SE MACARTHUR BLVD.	STUART	FL	34996
3	05-38-42-001-000-00660-1	STATE OF FLORIDA/TIITF	3900 COMMONWEALTH BLVD.	TALLHASSEE	FL	32399
4	08-38-42-000-000-00010-3	MARTIN COUNTY	2401 SE MONTEREY RD	STUART	FL	34996

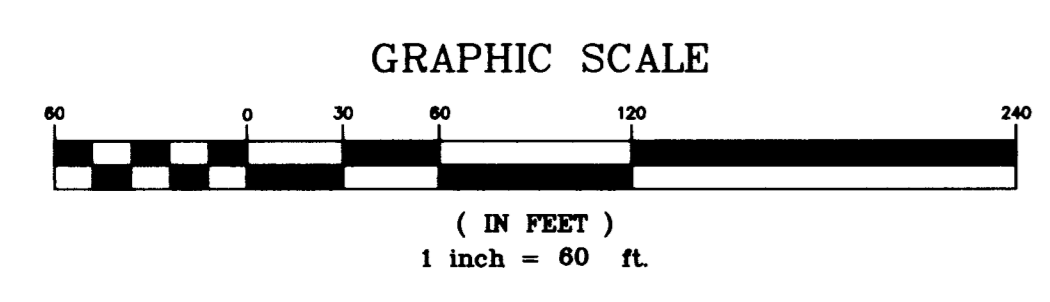

SEE SHEET 1 FOR NOTES

MORGAN & EKLUND, INC.
 PROFESSIONAL SURVEY CONSULTANTS

8745 US HIGHWAY #1
 P.O. BOX 701420
 WABASSO, FL 32970
 PHONE: (772) 388-5364
 FAX: (772) 388-3165

1500 S.E. 3RD COURT
 SUITE 110
 DEERFIELD BEACH, FL 33441
 PHONE: (954) 421-6882
 FAX: (954) 421-0451

LB # 4298

CERTIFICATE OF SURVEYOR - I HEREBY CERTIFY THAT THE INFORMATION SHOWN HEREON IS IN ACCORDANCE WITH A RECENT FIELD SURVEY MADE UNDER MY DIRECTION AND THAT IT IS TRUE AND CORRECT TO THE BEST OF MY KNOWLEDGE AND BELIEF, AND MEETS THE MINIMUM TECHNICAL STANDARDS AS SET FORTH BY THE FLORIDA BOARD OF PROFESSIONAL LAND SURVEYORS IN CHAPTER 11617-4, FLORIDA ADMINISTRATIVE CODE, PURSUANT TO SECTION 472.027, FLORIDA STATUTES.

John R. Morgan
 JOHN R. MORGAN, R. L.S.
 PROFESSIONAL LAND SURVEYOR # 3301
 STATE OF FLORIDA

MARTIN R034 - R036 EROSION CONTROL LINE
 SECTION 8, TOWNSHIP 38 SOUTH, RANGE 42 EAST
 MARTIN COUNTY, FLORIDA

COMMISSION NO. 5234.572
 SCALE 1" = 60'
 DATE 6/9/09
 SHEET 2 OF 2

DRAWN BY CAG	CHECKED BY JRM	FIELD BOOK PAGE NO. 7-9	MART 98	DATE OF SURVEY 6/3/09
-----------------	-------------------	----------------------------	---------	--------------------------