



TYPICAL FLOOR PLAN  
SCALE: 1/4" = 1'-0"

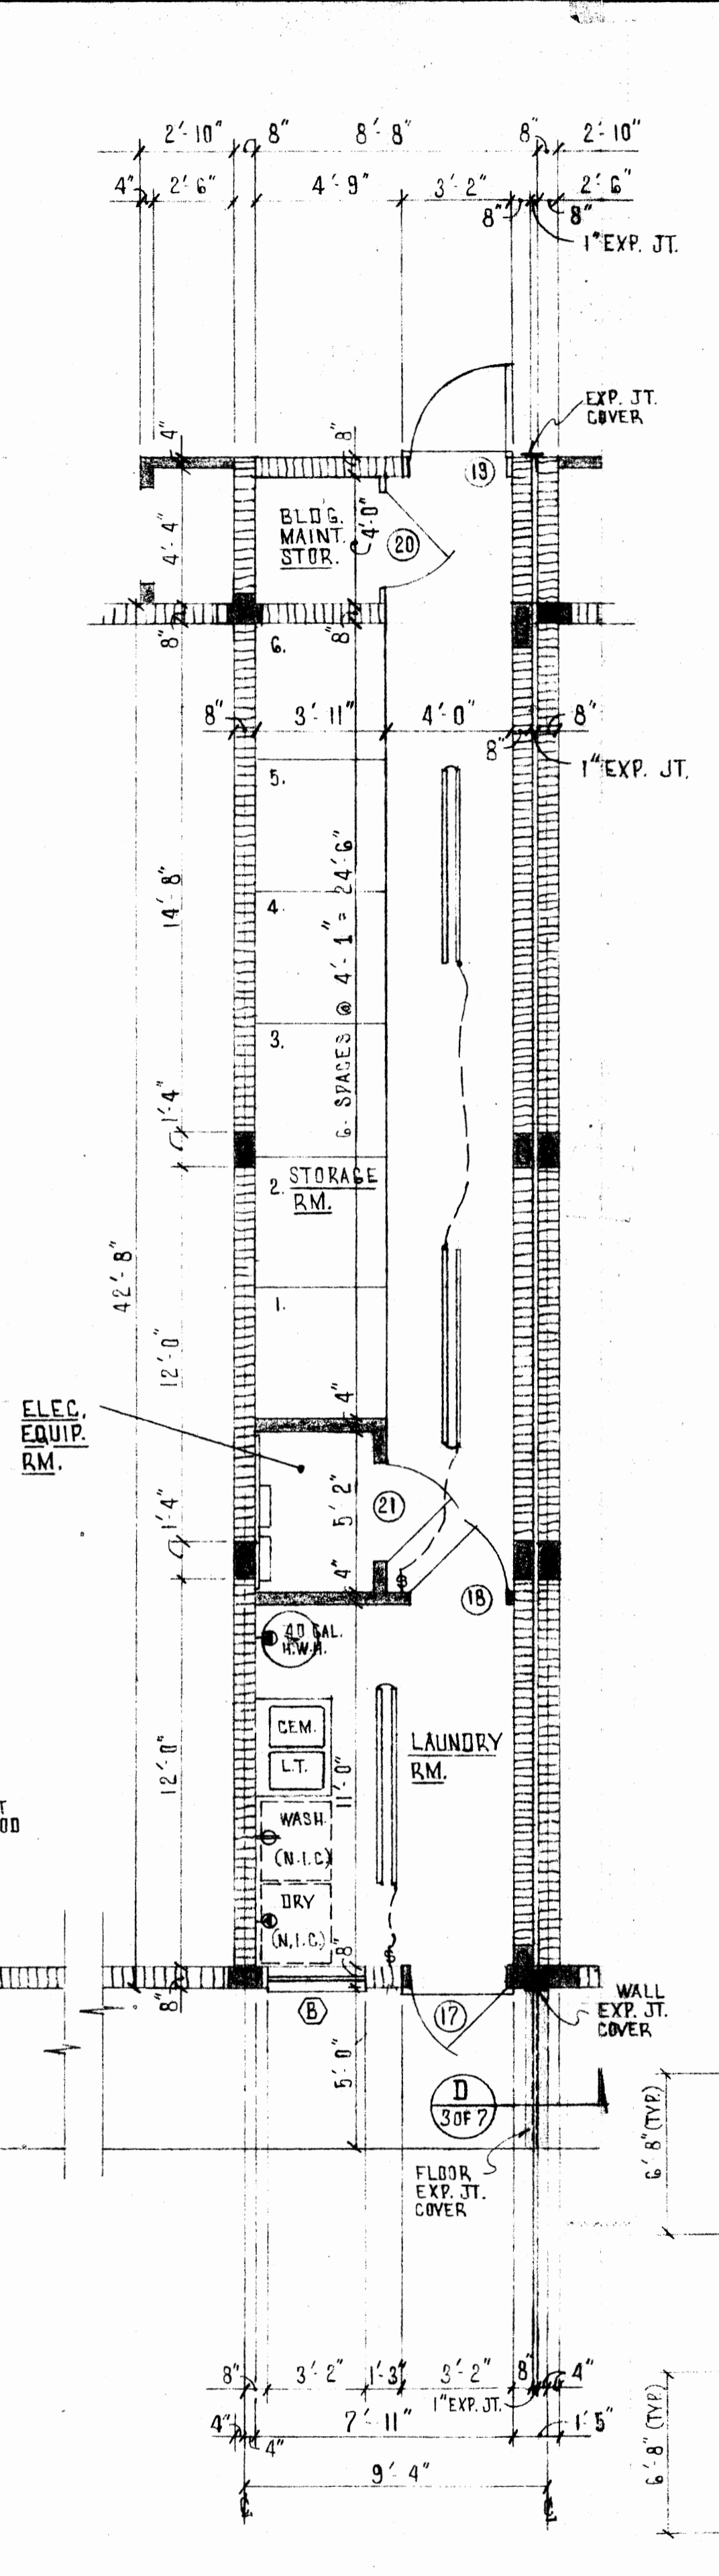

TYPICAL ELECTRICAL LAYOUT  
SCALE: 1/4" = 1'-0"

ROOM	FLOOR	WALLS	CEILING	CEIL. HT.	SILLS	REMARKS
ENTRY	SM. CONC.	STUCCO/WD		8'-0"		
FOYER	VINYL ASB.	DRYWALL	DRYWALL	7'-0"		
KITCHEN	VINYL ASB.	"	"	7'-0"	MARBLE	
PANTRY	"	"	"	7'-0"		
GUEST CLOS.	"	"	"	7'-0"		
DINING RM.	CARPET	"	"	8'-0"	MARBLE	10'-0" HIGH WD CEIL. @ 2ND FL.
LIVING RM.	"	"	"	8'-0"		" " " " " "
MASTER BR.	"	"	"	8'-0"		
LAV.	VINYL ASB.	"	"	7'-0"		
BATH #1	VINYL ASB.	"	"	7'-0"		
HALL	CARPET	"	"	8'-0"		
BEDROOM #2	VINYL ASB.	"	"	8'-0"	MARBLE	
BATH #2	VINYL ASB.	"	"	7'-0"		
A/C CLOS.	VINYL ASB.	"	"	8'-0"		
PATIO	CONC.	STUCCO/SCR				
STORAGE	CONC.	STUCCO				
STAIRS	CONC.	CONC.			OPEN	
FIRST & SECOND FLOOR'S						
SECOND FL.						
FRONT BALCONY	CONC.	WOOD	WOOD			
REAR BALCONY	CONC.	STUCCO	STUCCO			

DOOR NO.	TYPE	WIDE	HIGH	THICK	MATERIAL	FINISH	REMARKS
1	A	3'-0"	6'-8"	1 3/4"	WOOD	PAINTED	
2	C	(4) 3'-0"	6'-8"	1 3/4"	ALUM/GL		GLASS SLIDING DR'S.
3	D	PR. 3'-0"	6'-8"	1 3/4"	"	"	" " " "
4	H	2'-8"	6'-8"	1 3/8"	WOOD	PAINTED	
5	SCREEN	3'-0"	6'-8"	1 3/4"	SCREEN	"	
6	B	2'-6"	6'-8"	1 3/8"	WOOD	PAINTED	
7	B	2'-4"	6'-8"	1 3/8"	"	"	
8	B	2'-4"	6'-8"	1 3/8"	"	"	
9	B	2'-4"	6'-8"	1 3/8"	"	"	
10	H	2'-4"	6'-8"	1 3/8"	"	"	LOUVERED
11	B	2'-6"	6'-8"	1 3/8"	"	"	
12	E	2 PR. 1'-3"	6'-8"	1 1/8"	"	"	BI-FOLD LOUVERED
13	F	2 PR. 1'-9"	6'-8"	1 1/8"	"	"	" " " "
14	G	PR. 1'-4"	6'-8"	1 1/8"	"	"	" " " "
15	B	1'-8"	6'-8"	1 3/8"	"	"	
16	D	PR. 4'-0"	6'-8"	1 3/4"	ALUM/GL		GLASS SLIDING DR'S.
17	A	3'-0"	6'-8"	1 3/4"	WOOD	PAINTED	
18	H	3'-0"	6'-8"	1 3/8"	"	"	
19	A	3'-0"	6'-8"	1 3/4"	"	"	
20	H	3'-0"	6'-8"	1 3/8"	"	"	
21	H	3'-0"	6'-8"	1 3/8"	"	"	

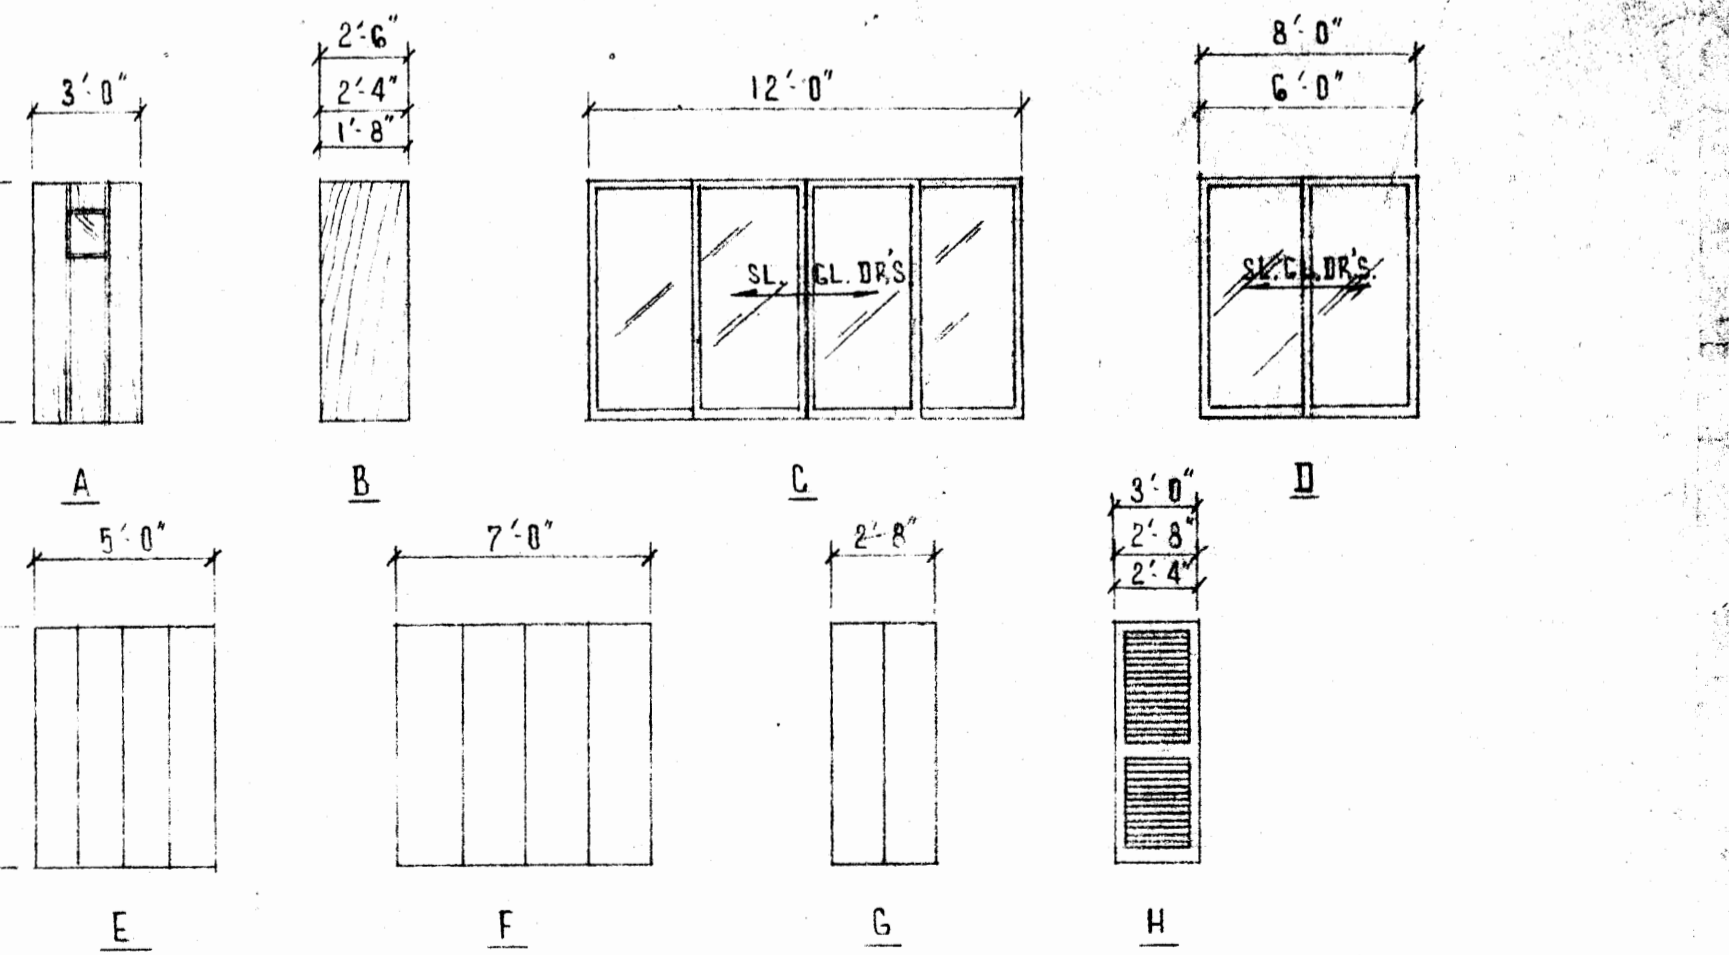

UTILITY & STORAGE  
SCALE: 1/4" = 1'-0"

DOOR TYPES  
SCALE: 3/16" = 1'-0"

1,179 SQ. FT. PER UNIT

WINDOW SCHEDULE  
SCALE: 1/4" = 1'-0"

SECTION D EXP. JT. @ FL.

COLLINS AND COMPANY  
consulting engineers  
2586 FOREST HILL BOULEVARD • WEST PALM BEACH • FLORIDA 33406

WIND JAMMER • 12 UNIT CONDO  
BUILDING'S B THE CUTTY SARK, LEANDER, MARLBOROUGH & WINDSOR PARK  
TYPICAL FLOOR PLAN & TYP. ELEC. PLAN

revisions  
1. REVISED ELEC. PLAN  
2. CHANGED 4-10-72  
3. SHOWN 10-15-72

designed by  
B. J. Lutz

scale  
1/4" = 1'-0"

date  
10-15-72

3 of 7  
drawing number  
21211