


DATE	REVISIONS
6/23/05	PER COUNTY COMMENTS

DATE	2/25/05
SCALE	1"=50'
FIELD BK.	
DWNG. BY	BMT
CHECKED BY	GSF

MAINTENANCE MAP
FOR
S.E. FLORA AVENUE
MARTIN COUNTY, FLORIDA


SHEET NO.	2
OF	4 SHEETS
PROJECT NO.	04-048

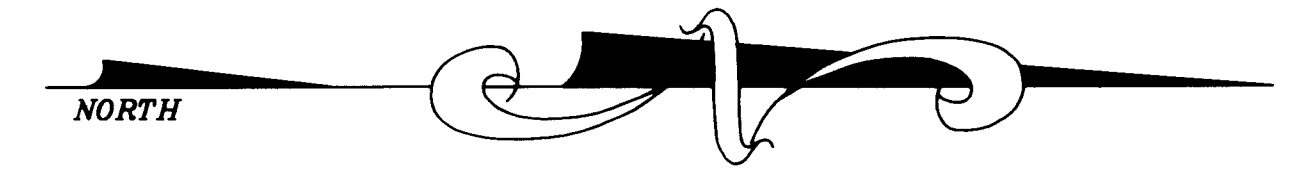

SCALE: 1" = 50'
(UNPLATTED)


BEGIN BASELINE
SURVEY STA. 10+00
SET 5/8" I.R.C. "TRAV" LB 7217

MATCH LINE "A"

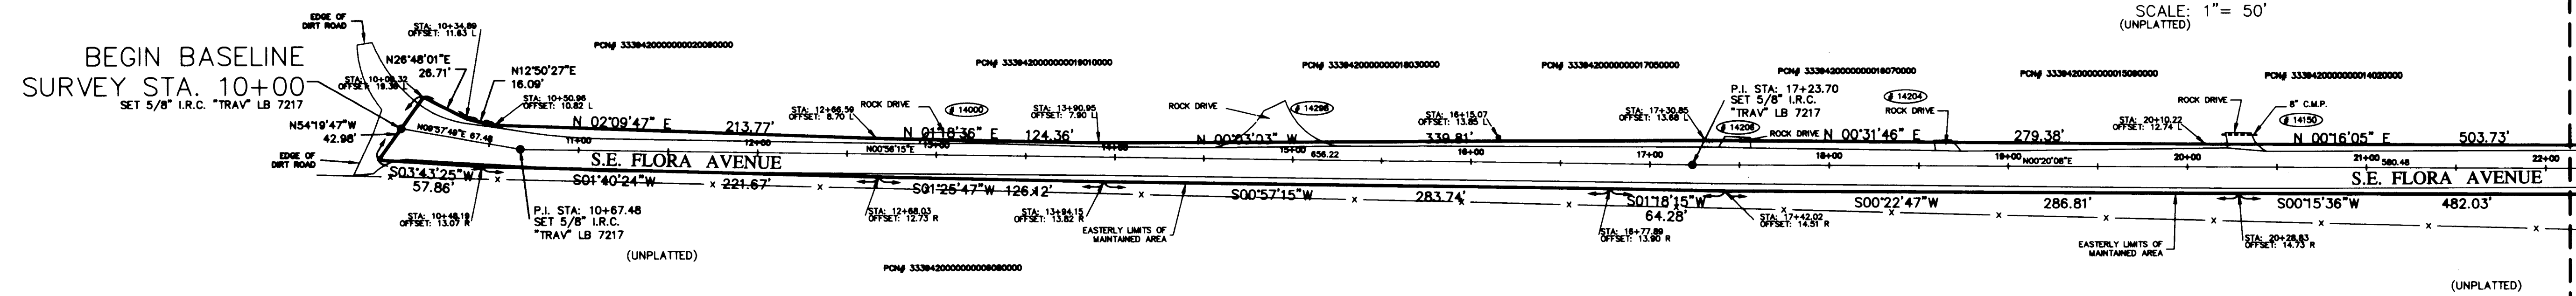


MATCH LINE "A"

MATCH LINE "B"

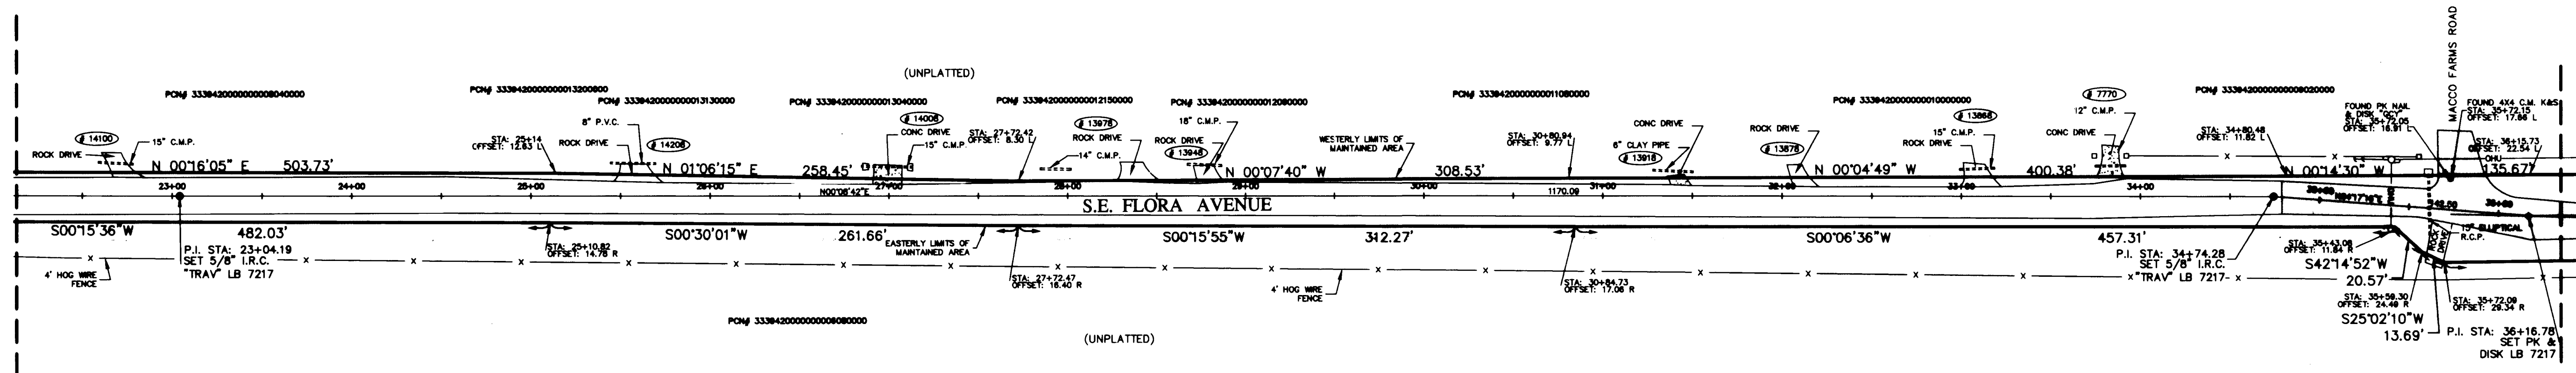

MATCH LINE "B"

MATCH LINE "C"
SEE SHEET 3

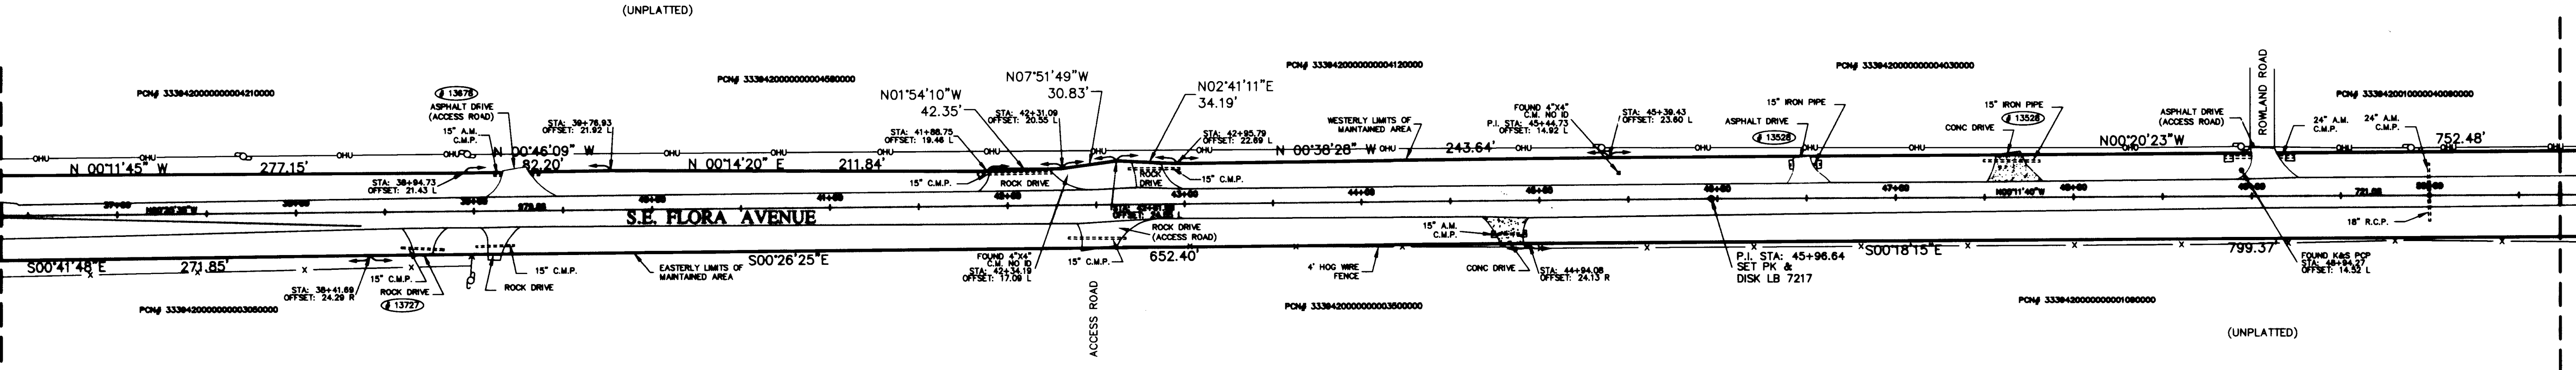

Plat BK 16 Pg 15