




DETAIL "E"
SEE SHEETS 17 & 18

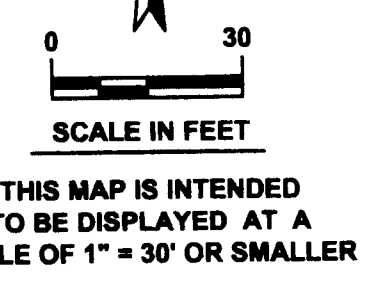


I-95
PER F.D.O.T. R/W MAP SECTION 94001-2412
DATED 6/2/77

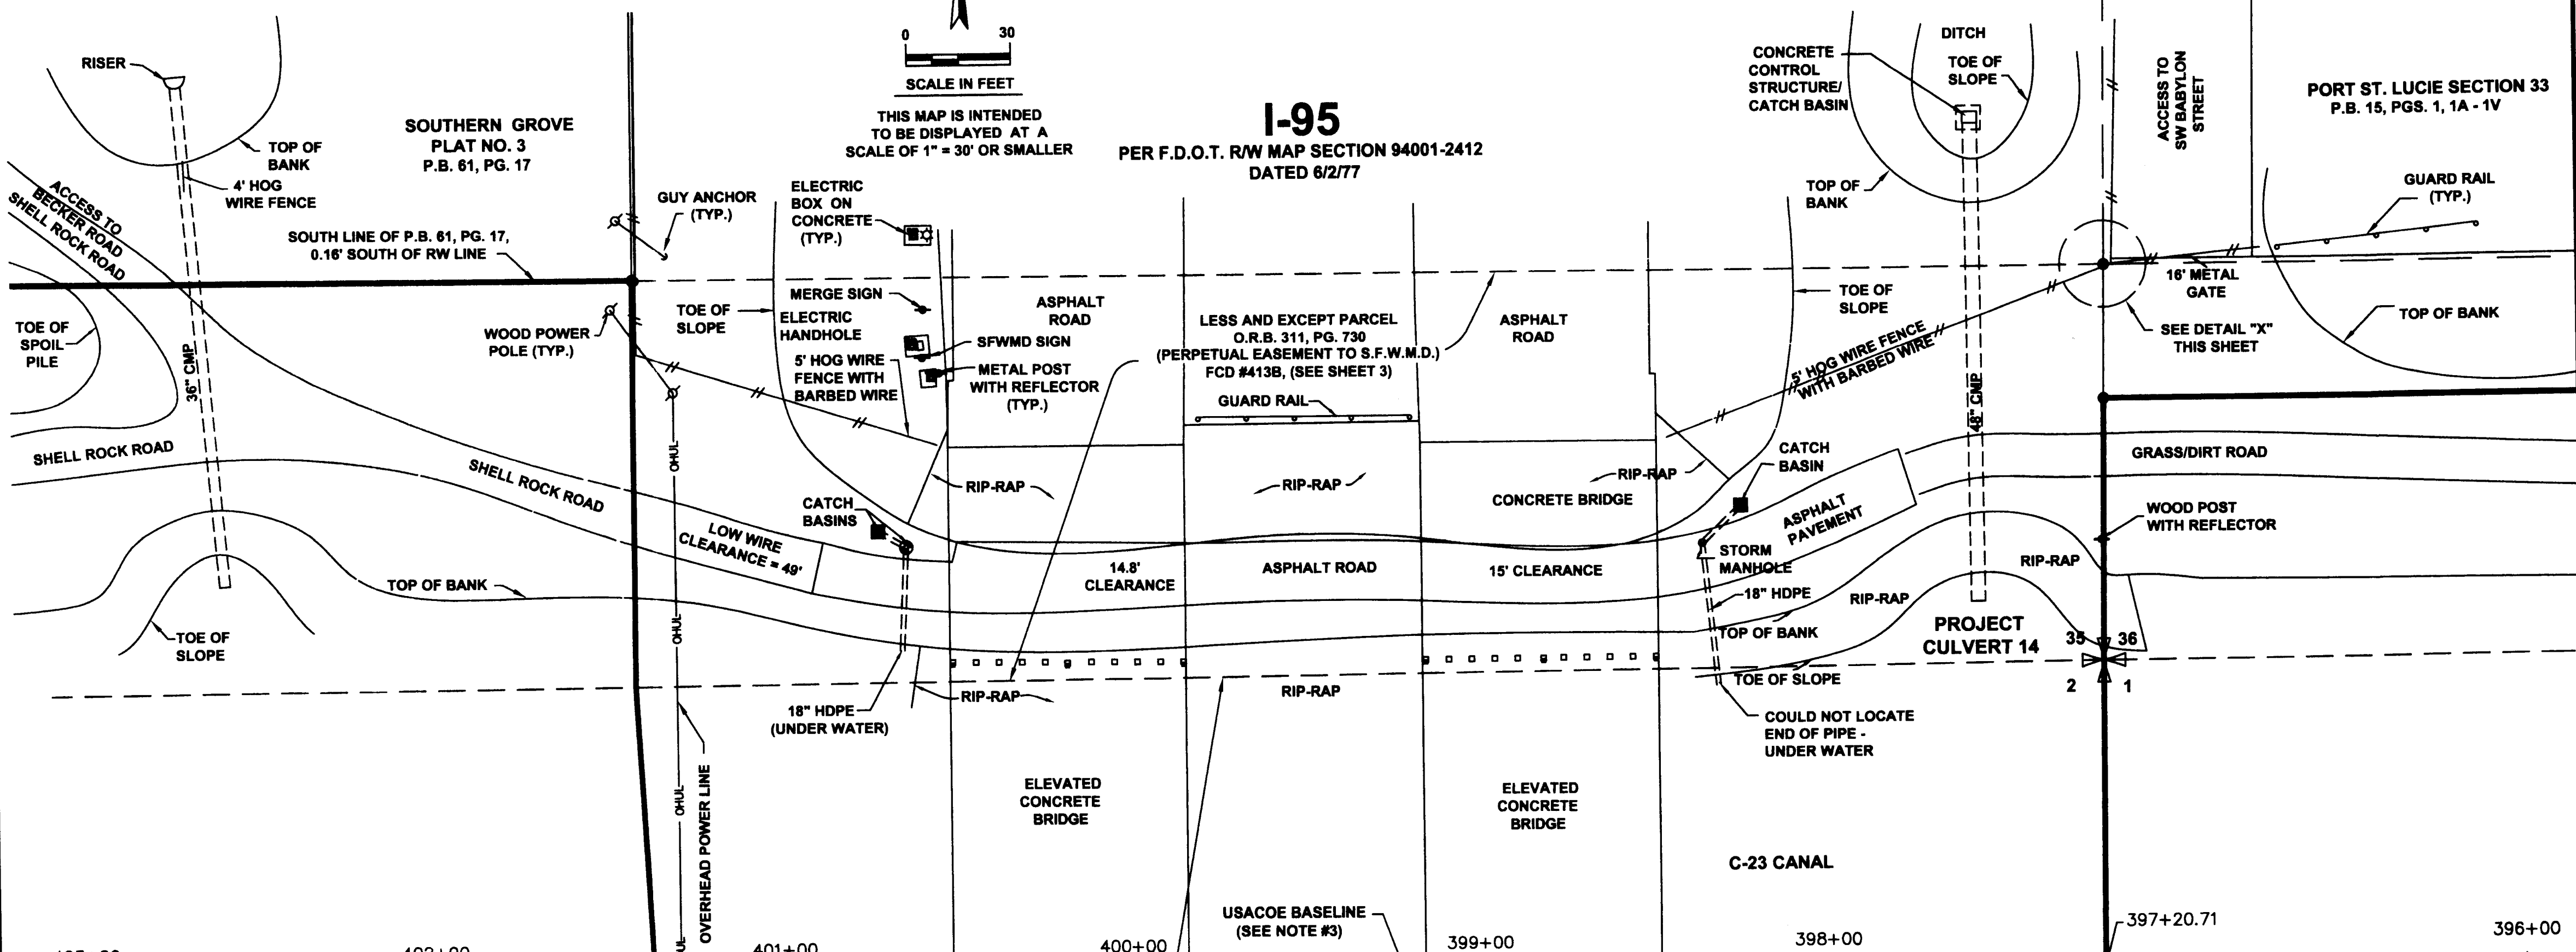


DETAIL "X"
SEE SHEET 18
NOT TO SCALE

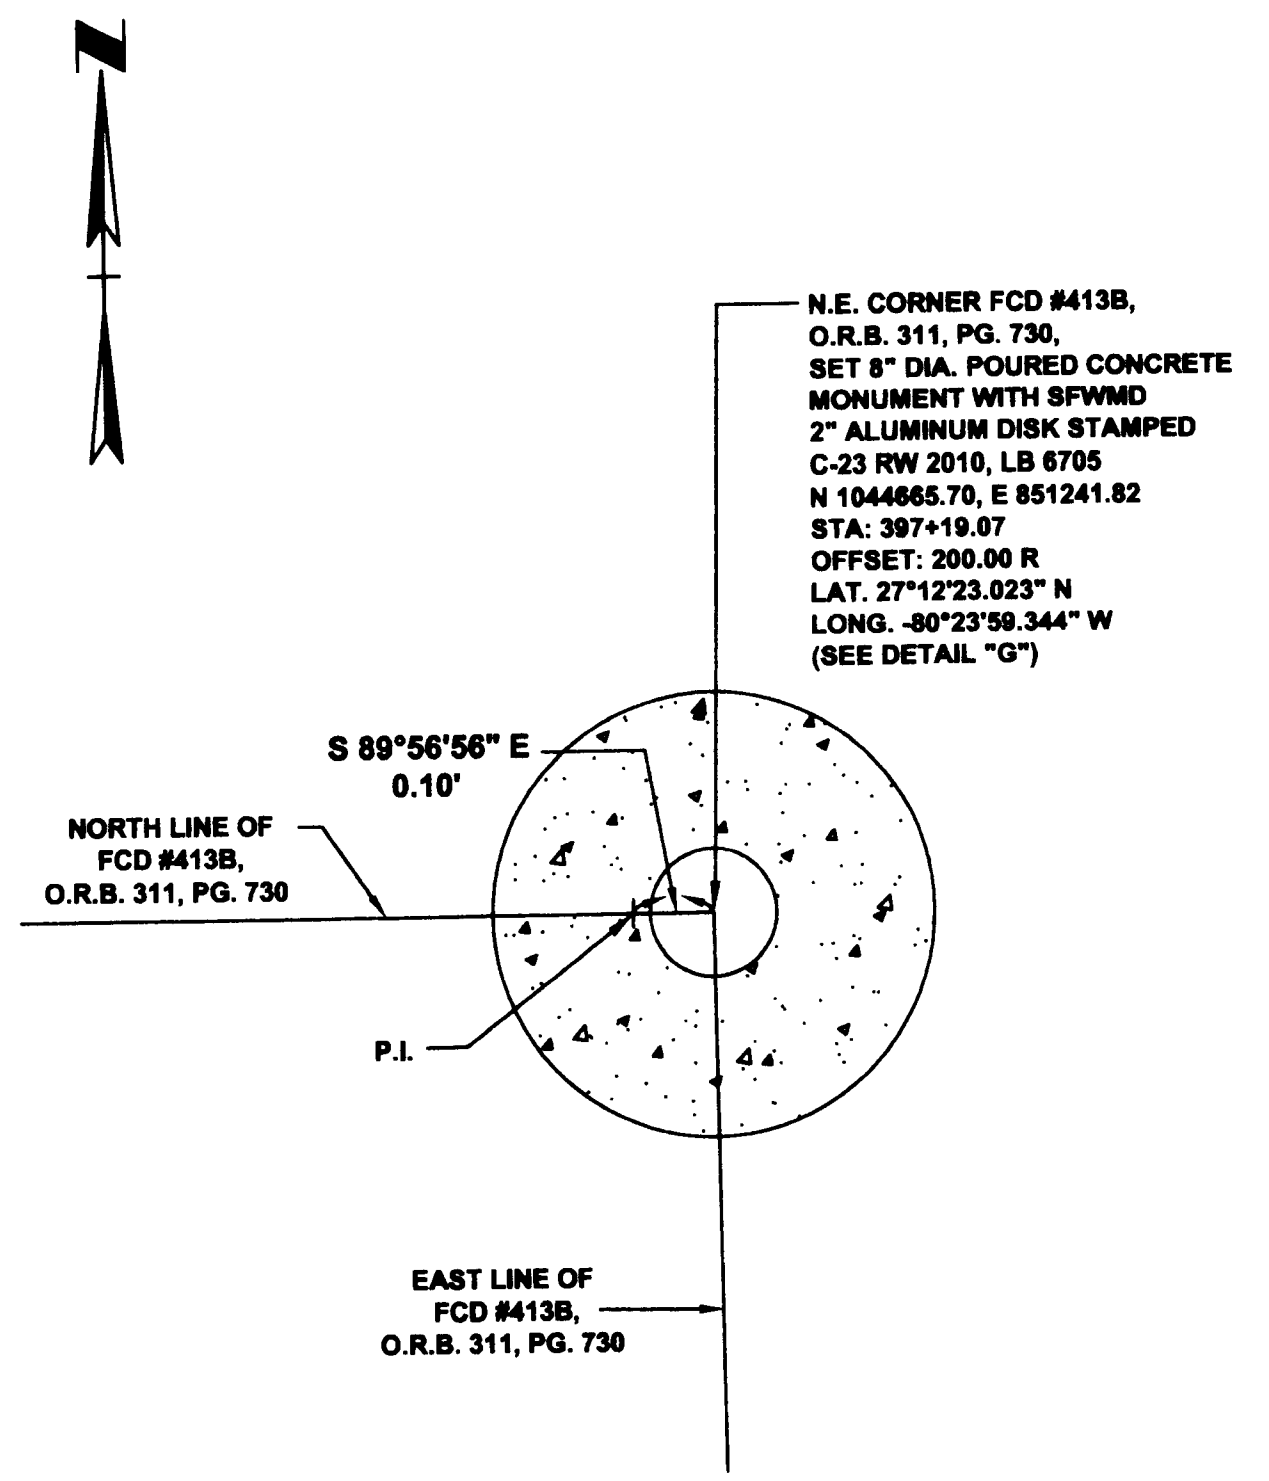

DETAIL "Y"
SEE SHEET 18
NOT TO SCALE

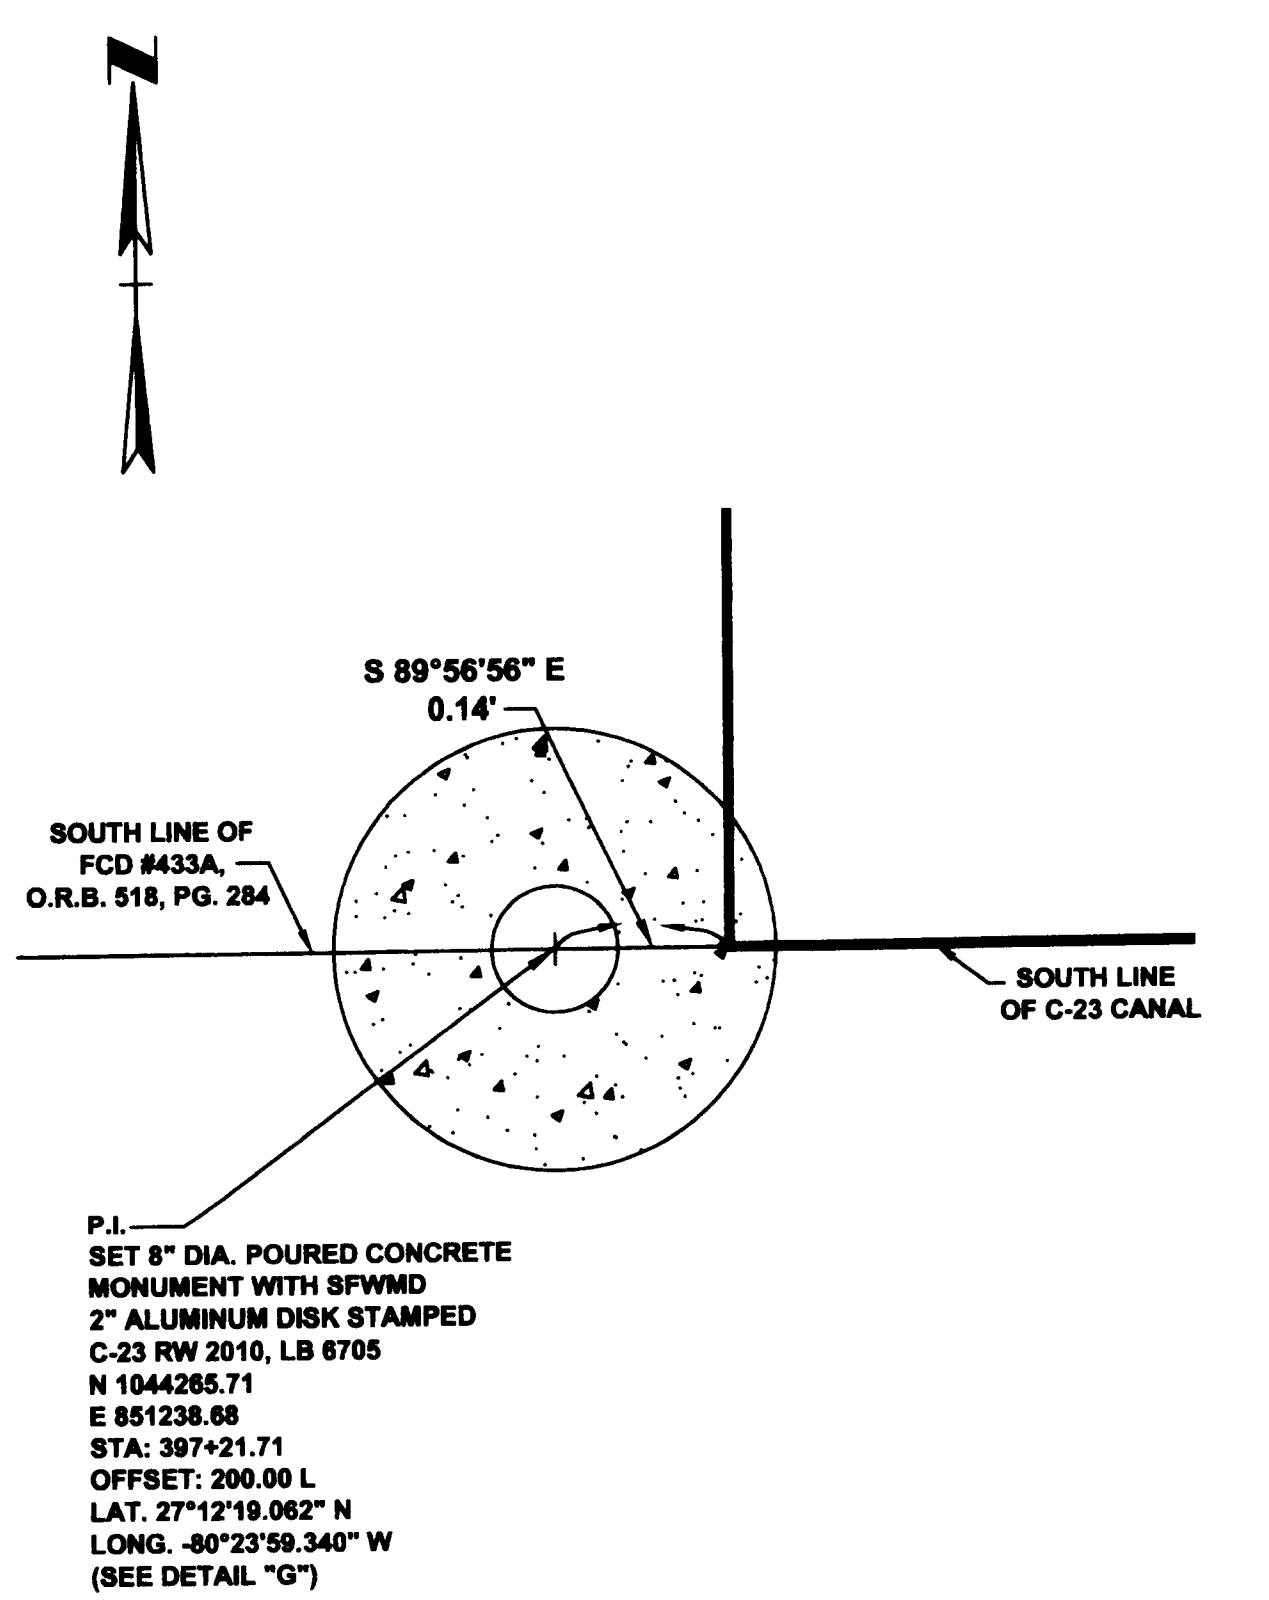

I-95
PER F.D.O.T. R/W MAP SECTION 89095-2432
DATED 11/04/01

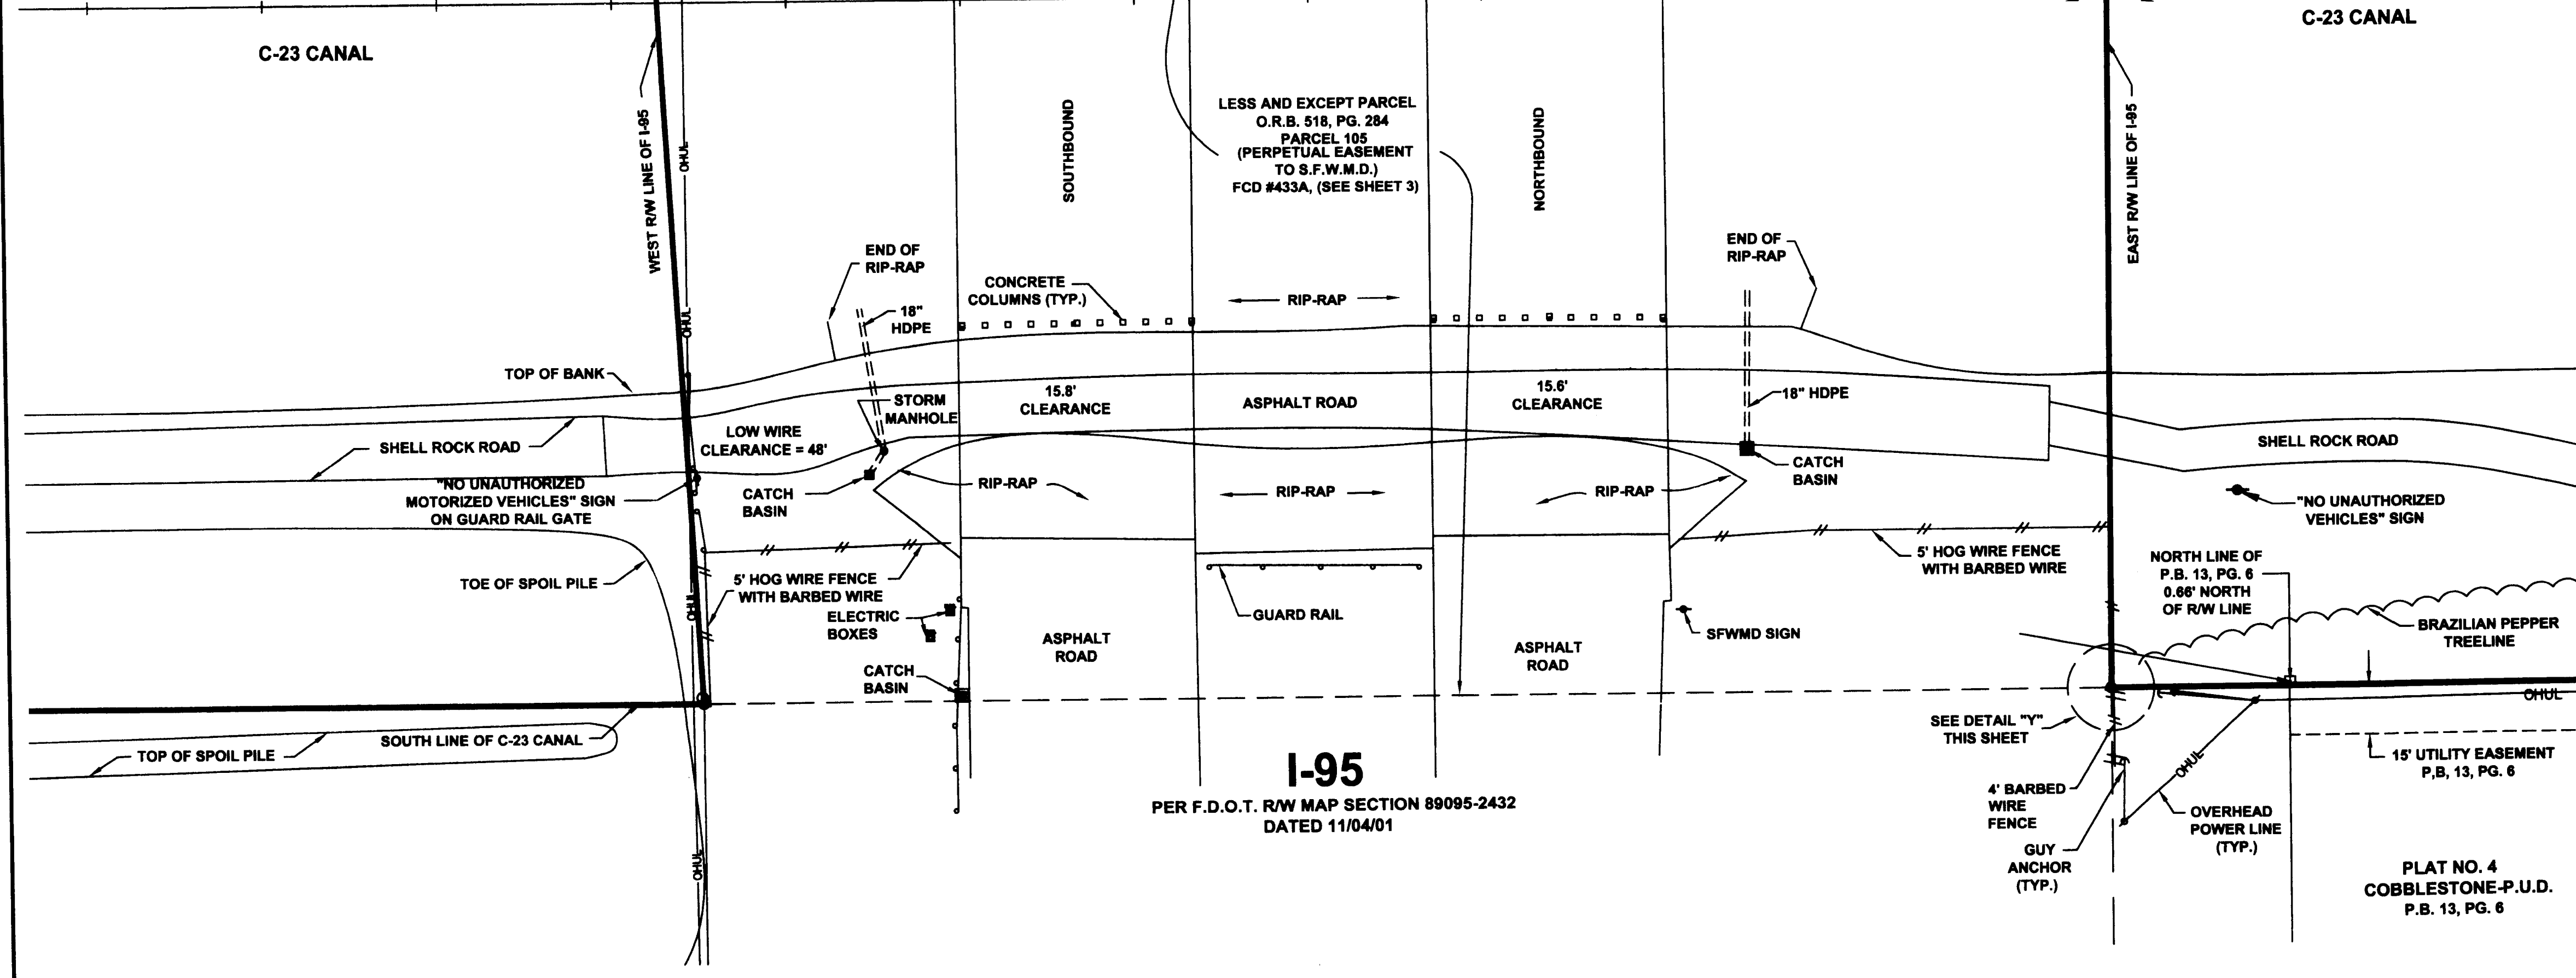

NO.	DATE	BY	CHECKED	REVISIONS

SOUTH FLORIDA WATER MANAGEMENT DISTRICT
 REAL ESTATE DEPARTMENT - SURVEY SECTION
 P.O. BOX 24680
 3357 QUIN CLIP ROAD
 WEST PALM BEACH, FLORIDA 33416-4680

DRAWING NO. 26102.06
 CAD FILE NO. 26102.06 SFWMD
 C-23 BNDY SURVEY.dwg
 SHEET 25
 PLOT SCALE: 1" = 1' (PAPER SPACE)