

ATTEST

55129

I, DOROTHY PIERCE, Clerk of the Circuit Court in and for MARTIN County, Florida, and ex-officio Clerk of the Board of County Commissioners of MARTIN County, Florida, hereby certify that this typical section and estimate of cost has been APPROVED by the Board of County Commissioners of MARTIN County, Florida in REGULAR meeting assembled on the 26th day of December, A.D. 1956 and that same has been duly incorporated in the minutes of said meeting. *Plat Book 3, Page 57.*

IN WITNESS WHEREOF, I have hereto affixed my hand and official seal this 26th day of December, A.D. 1956.



(SEAL)

*Dorothy Pierce*  
Clerk of the Circuit Court

### STATE ROAD DEPARTMENT OF FLORIDA

#### PROPOSED TYPICAL SECTION

FED. AID PROJ. NO. 5-295(4) STATE JOB NO. 8951-253  
 COUNTY OF MARTIN STATE ROAD NO. 5-708  
 LOCATION S.R. 76 to Beginning of F.A. Proj. 5-295(3)  
 LENGTH 3.6 Miles BUDGETED AMOUNT \$124,700.00  
 TRAFFIC COUNT \_\_\_\_\_ DESIGN SPEED \_\_\_\_\_  
 (DAILY AVERAGE DATE) (M.P.H.)  
 TYPE PAVEMENT Limerock 20' 6 1/2" ST. Type 2  
 (BASE) (WIDTH) (THICKNESS) (SURFACE)  
 SUBMITTED BY W. H. [Signature] 11-29-56  
 (DISTRICT ENGINEER, S.R.D.) (DATE)  
 APPROVED BY [Signature] 12-12-56  
 (STATE HIGHWAY ENGINEER) (DATE)  
 RECOMMENDED FOR APPROVAL \_\_\_\_\_ (DATE)  
 (PUBLIC ROADS ADMINISTRATION)

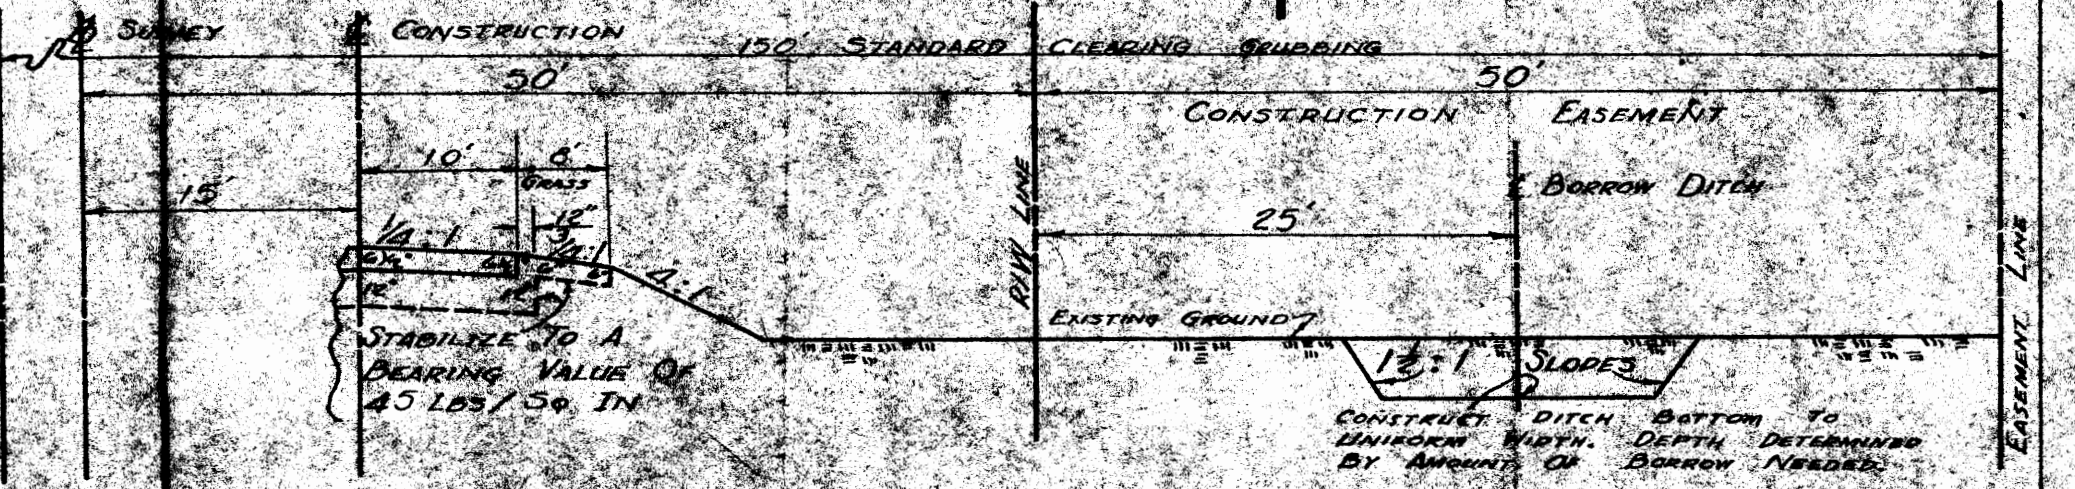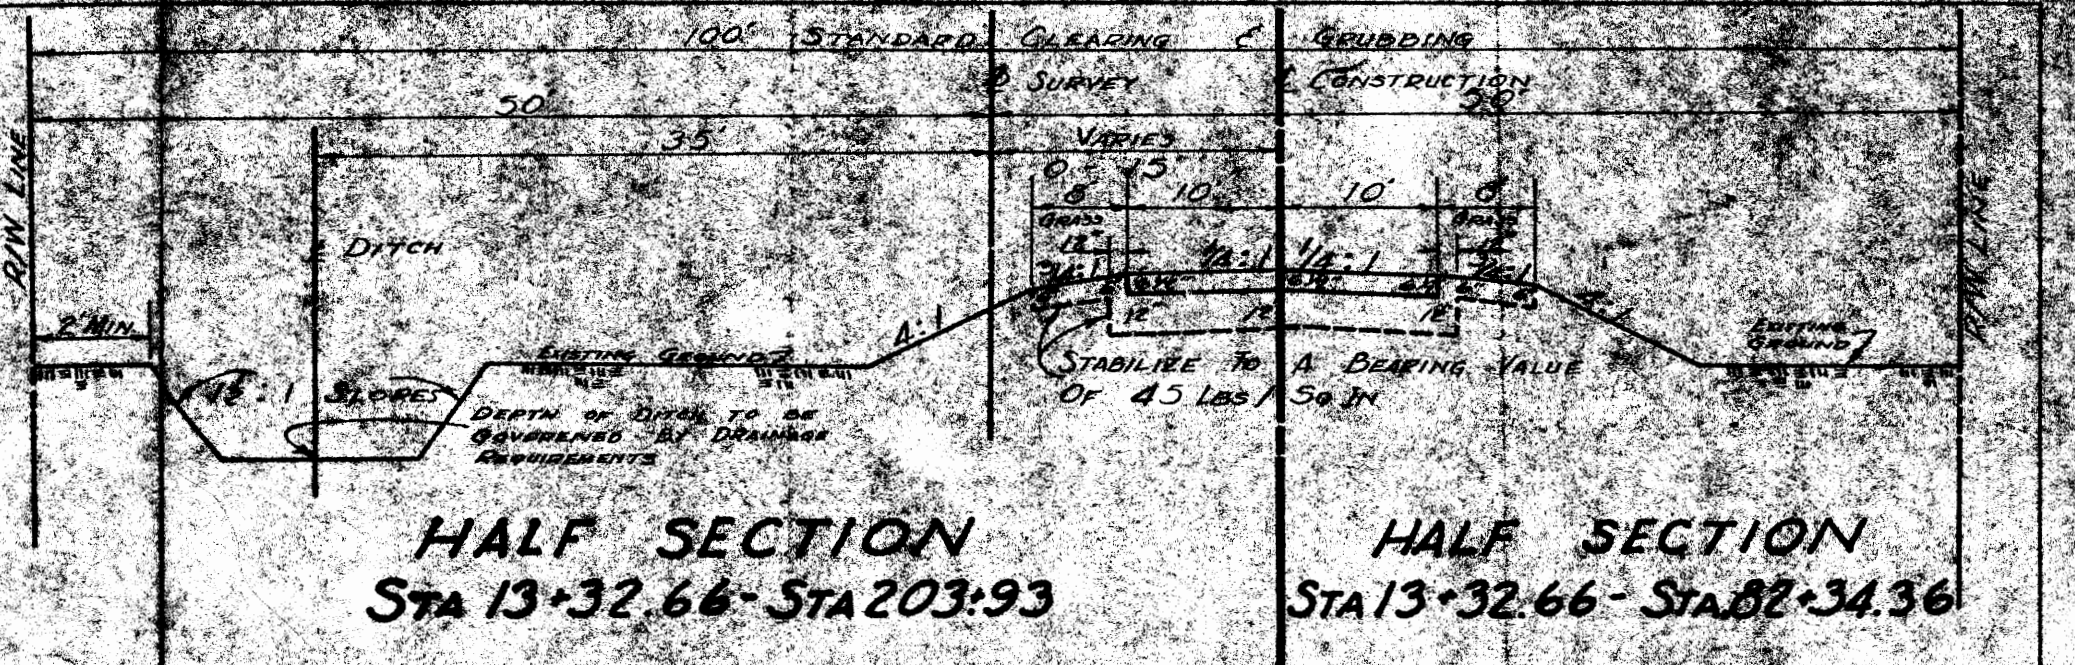

**HALF SECTION - CONSTRUCTION RIGHT**  
**STA 02+34.36 - STA 203+93**  
**TYPICAL SECTIONS**  
 LIMEROCK BASE (6 1/2" THICK)  
 PRIME BITUMINOUS SURFACE TREATMENT TYPE 2

*[Signature]*  
 DOROTHY PIERCE, CLERK  
 1957 JAN 7 AM 9:39  
 IN MARTIN COUNTY, FLA.  
 FILED & RECORDED