



FED. ROAD DIV. No.	STATE	F. A. PROJECT NO.	FISCAL YEAR	SHEET No.
3	FLA.			

PB 7-4

TWP. 39 S., RGE. 38 E.
SCALE 1" = 100'

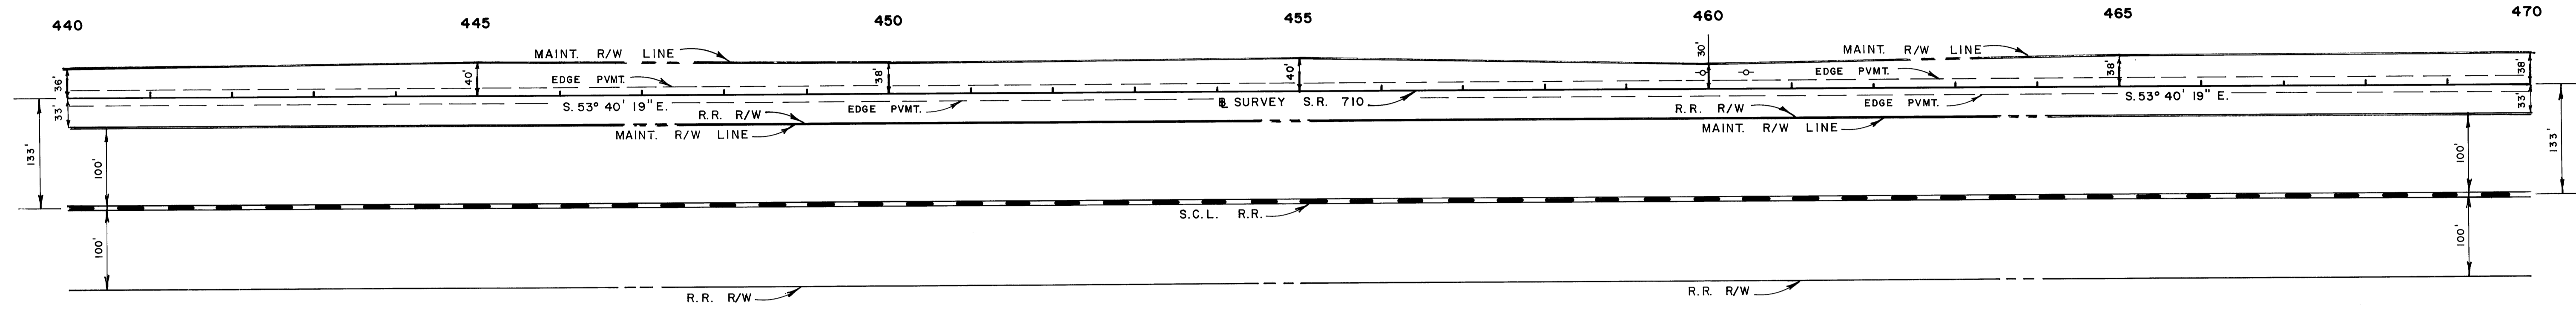

TWP. 39 S., RGE. 38 E.
SCALE 1" = 100'

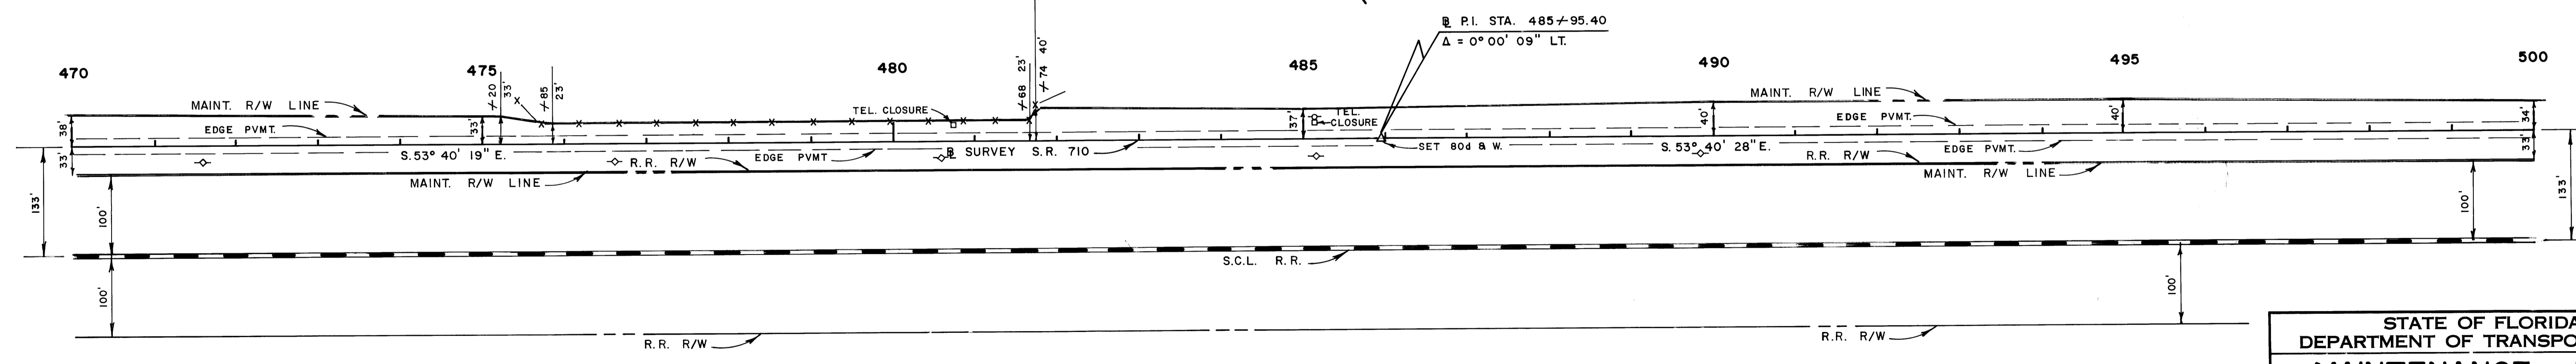

STATE OF FLORIDA DEPARTMENT OF TRANSPORTATION MAINTENANCE MAP				
STATE ROAD NO. 710		MARTIN COUNTY		
DRAWN	BY	DATE	APPROVED BY	DATE
STOUT	STOUT	APR. 76	<i>William L. Smith</i>	
TRACED	STOUT	JUL. 76	DISTRICT ENGINEER	
CHECKED			<i>D. E. White</i>	8-10-76
COMPARED			ENGINEER OF RIGHT OF WAY	
INDEXED			STATE HIGHWAY ENGINEER	
REVISION	BY	DATE	SECTION 89070-2515 SHEET 4 OF 10	

B.I. NO. 416146