



PB 7-4

TWP. 39 S., RGE. 38 E.
SCALE 1" = 100'

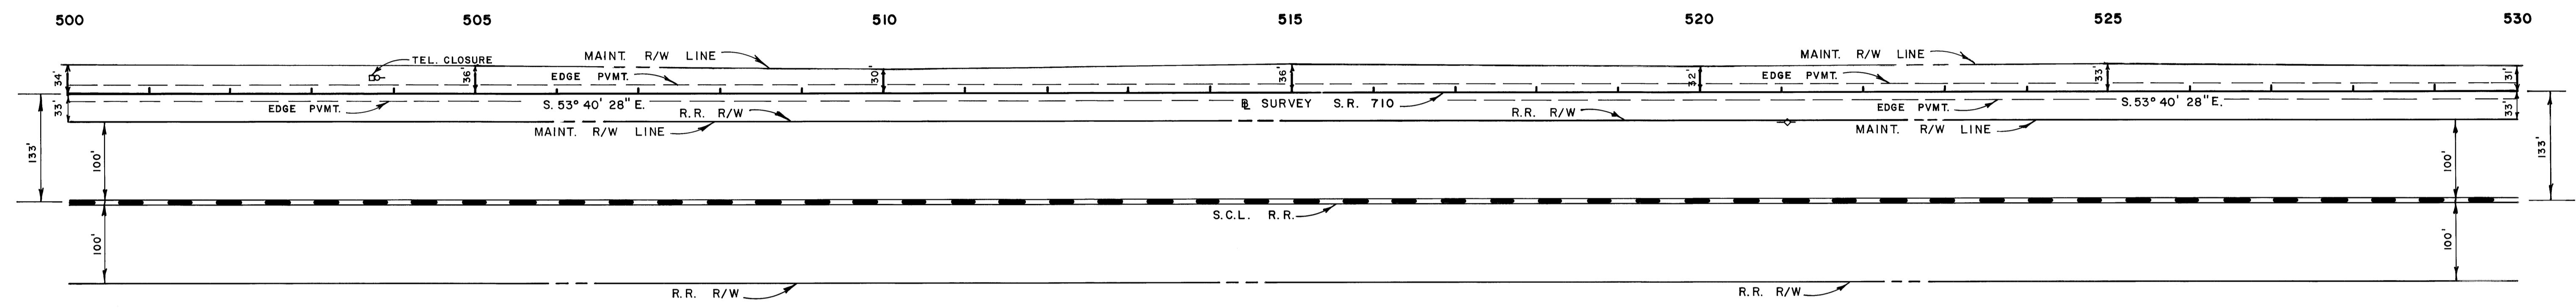

TWP. 39 S., RGE. 38 E.
SCALE 1" = 100'

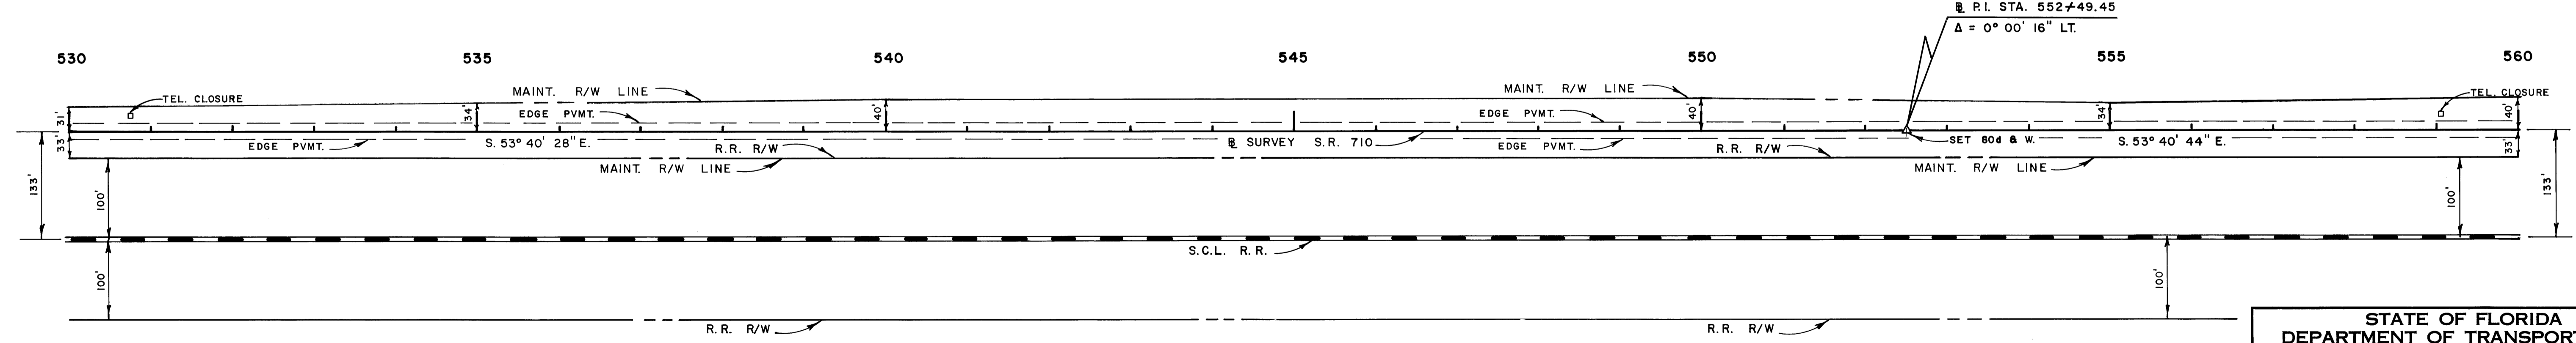

STATE OF FLORIDA
DEPARTMENT OF TRANSPORTATION
MAINTENANCE MAP

STATE ROAD No. 710 MARTIN COUNTY

DRAWN	BY	DATE	APPROVED BY	DATE
STOUT	STOUT	APR. 76	<i>William E. Smith</i>	
TRACED	STOUT	JUL. 76		
CHECKED			<i>J. E. White</i>	5-10-75
COMPARED				
INDEXED				

SECTION 89070-2515 SHEET 5 OF 10