



PB 7-4

TWP. 39 S., RGE. 38 E.
SCALE 1" = 100'

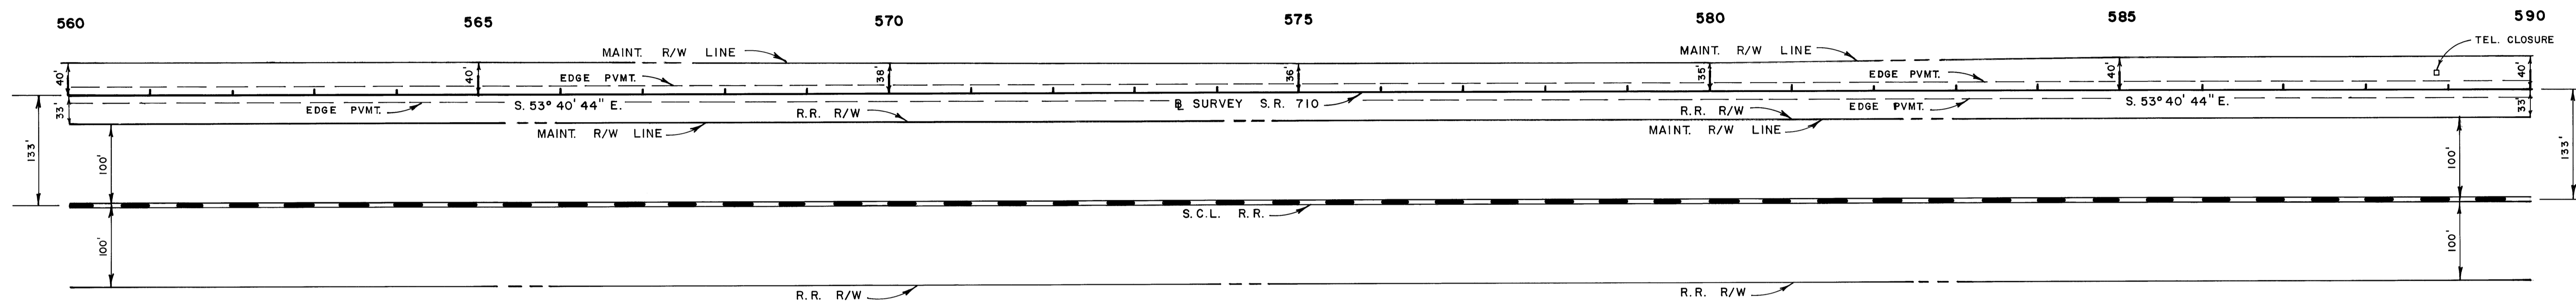

TWP. 39 S., RGE. 38 E.
SCALE 1" = 100'

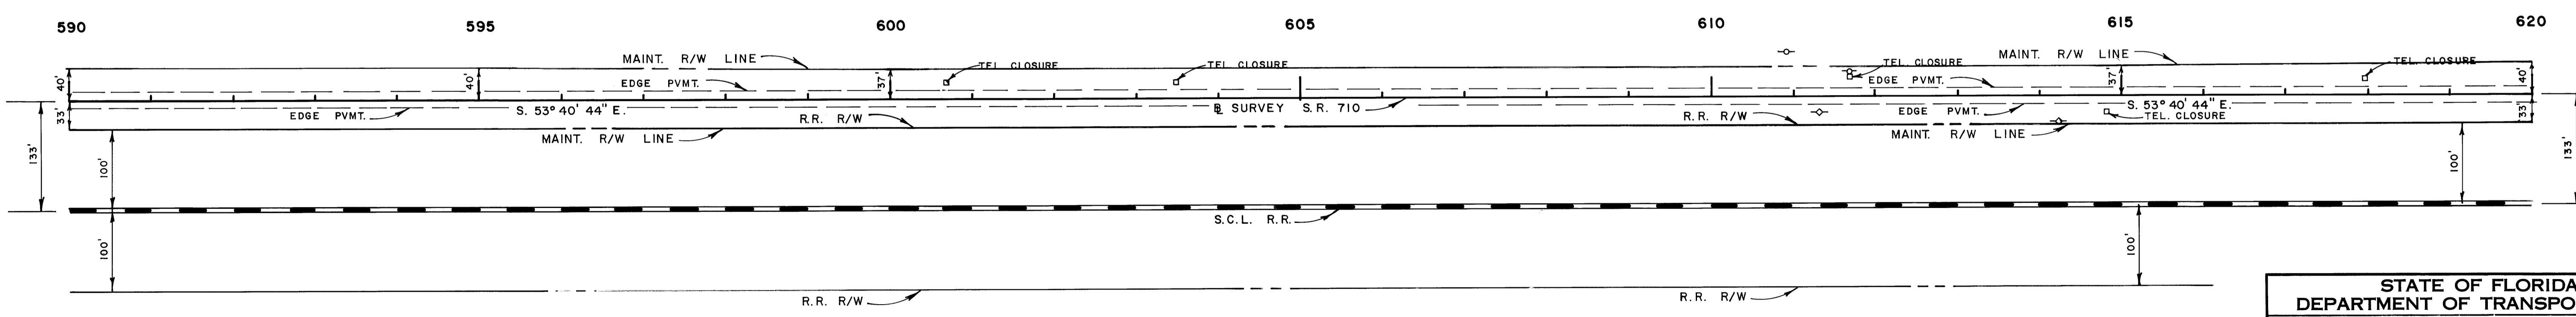

STATE OF FLORIDA
DEPARTMENT OF TRANSPORTATION
MAINTENANCE MAP

STATE ROAD No. 710 MARTIN COUNTY

BY	DATE	APPROVED BY	DATE
STOUT	APR. 76	<i>William E. Smith</i>	
TRACED	STOUT JUL. 76		
CHECKED		<i>D. E. Whidell</i>	5-10-76
INDEXED			

SECTION 89070-2515 SHEET 6 OF 10

REVISION	BY	DATE