



PB 7-4

TWP. 39 S., RGE. 38 E.
SCALE 1" = 100'

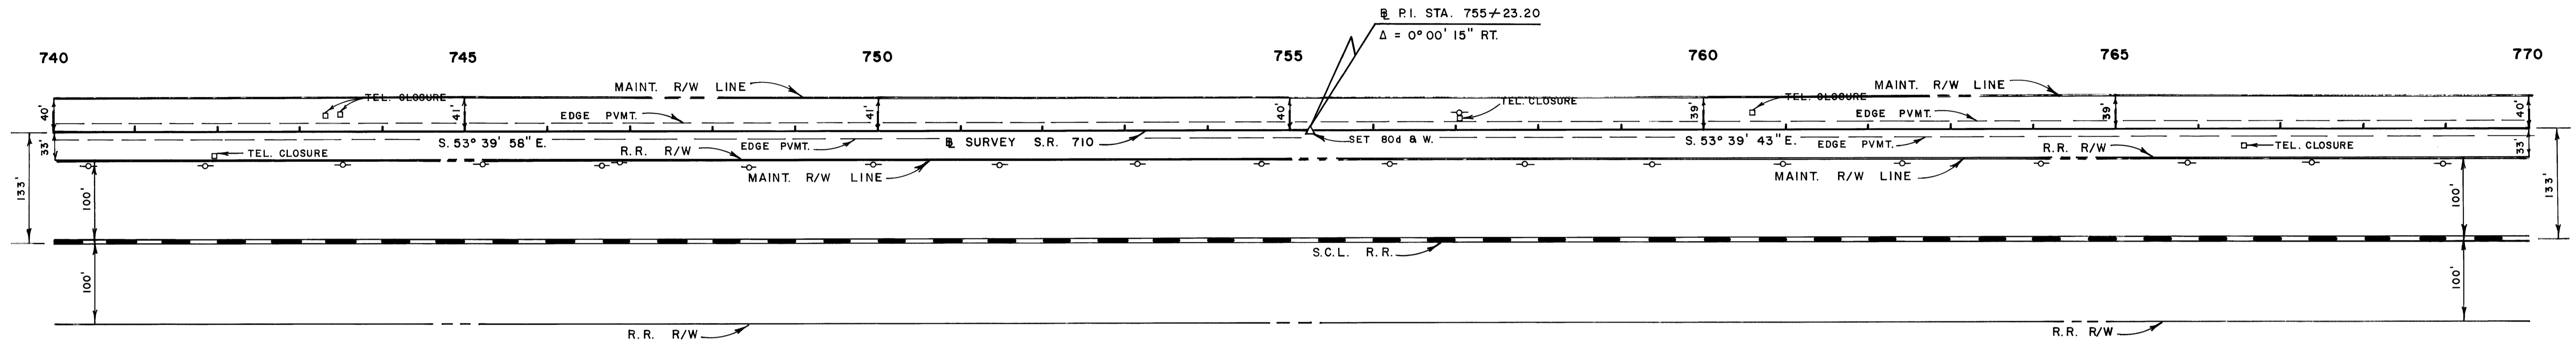

TWP. 39 S., RGE. 38 E.
SCALE 1" = 100'

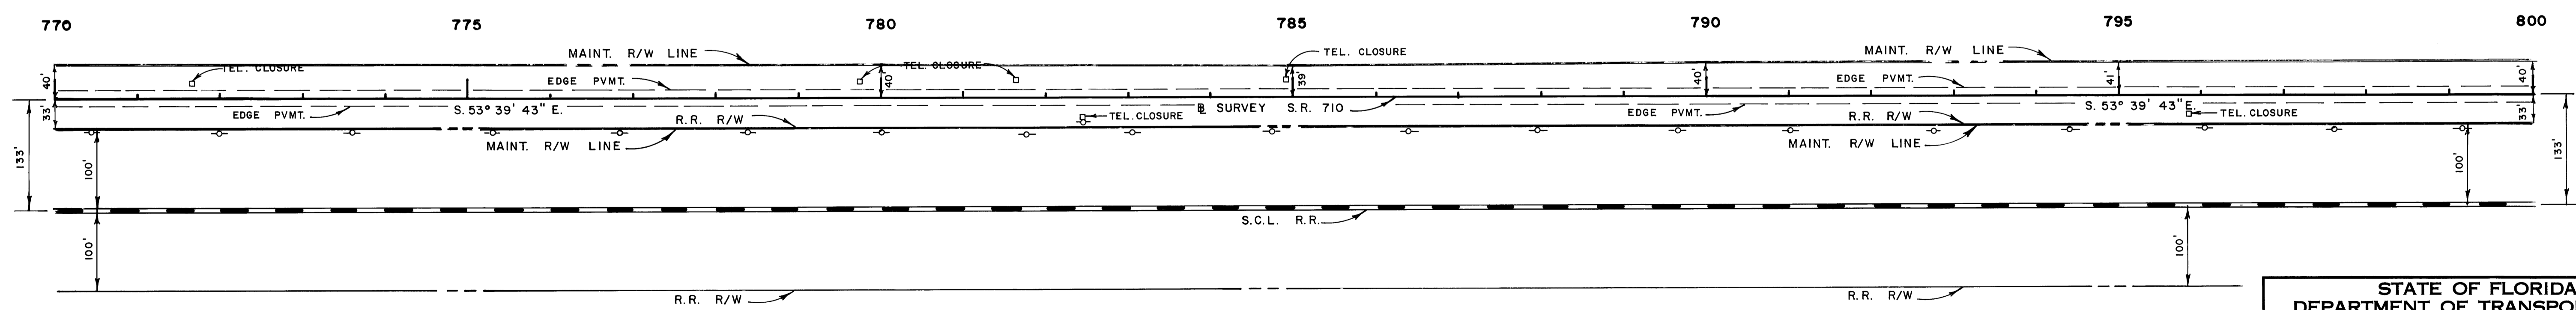

STATE OF FLORIDA
DEPARTMENT OF TRANSPORTATION
MAINTENANCE MAP

STATE ROAD No. 710 MARTIN COUNTY

BY	DATE	APPROVED BY
STOUT	APR. 76	<i>William E. Smith</i>
TRACED	STOUT	JUL. 76
CHECKED		<i>W. E. Smith</i>
COMPARED		
INDEXED		

SECTION 89070-2515 SHEET 9 OF 10

REVISION	BY	DATE