


P.B. 7 pg 48

FED. ROAD DIST. No.	STATE	PROJECT No.	FISCAL YEAR	SHEET No.
3	FLA.		64	3

STATE JOB NO. 89090-2502

FLORIDA POWER & LIGHT CO.

DESCRIPTION	STATION	DIST. FROM B	DESCRIPTION	STATION	DIST. FROM B
Power Pole	995 + 34	98' Rt.	Power Pole	1297 + 60	119' Lt.
			Power Pole	1302 + 14	141' Lt.
			Power Pole	1306 + 60	156' Lt.
			Power Pole	1311 + 33	178' Lt.
Power Pole	1000 + 31	100' Rt.	Power Pole	1316 + 00	199' Lt.
Power Pole	1004 + 86	100' Rt.	Power Pole	1321 + 16	110' Lt.
Power Pole	1008 + 55	100' Rt.	Power Pole	1322 + 90	140' Rt.
Power Pole	1014 + 16	100' Rt.	Power Pole	1324 + 43	110' Lt.
Power Pole	1018 + 83	100' Rt.	Power Pole	1326 + 18	109' Lt.
Power Pole	1023 + 38	100' Rt.	Power Pole	1331 + 14	109' Lt.
Power Pole	1028 + 10	100' Rt.	Power Pole	1336 + 16	105' Lt.
Power Pole	1033 + 14	100' Rt.	Power Pole	1341 + 22	104' Lt.
Power Pole	1037 + 18	100' Rt.	Power Pole	1346 + 23	102' Lt.
Power Pole	1041 + 54	100' Rt.	Power Pole	1351 + 13	102' Lt.
Power Pole	1046 + 02	100' Rt.	Power Pole	1356 + 20	100' Lt.
Power Pole	1050 + 47	100' Rt.	Power Pole	1361 + 18	100' Lt.
Power Pole	1054 + 92	100' Rt.	Power Pole	1366 + 18	100' Lt.
Power Pole	1059 + 31	100' Rt.	Power Pole & Anchor	1370 + 16	50' Lt.
Power Pole	1064 + 25	100' Rt.	Power Pole	1370 + 16	190' Lt.
Power Pole	1069 + 28	100' Rt.	Power Pole	1373 + 66	50' Lt.
Power Pole	1074 + 10	100' Rt.	Power Pole	1377 + 10	50' Lt.
Power Pole	1078 + 76	100' Rt.	Power Pole	1380 + 59	50' Lt.
Power Pole	1083 + 51	100' Rt.	Power Pole	1384 + 06	50' Lt.
Power Pole	1088 + 23	100' Rt.	Power Pole	1387 + 47	50' Lt.
Power Pole	1093 + 23	100' Rt.	Power Pole	1391 + 47	50' Lt.
Power Pole	1096 + 77	100' Rt.	Power Pole	1395 + 47	50' Lt.
Power Pole	1100 + 23	100' Rt.	Power Pole	1398 + 06	51' Lt.
Power Pole	1105 + 25	100' Rt.	Power Pole	1402 + 88	50' Lt.
Power Pole	1108 + 41	100' Rt.	Power Pole	1405 + 44	50' Lt.
Power Pole	1113 + 30	100' Rt.	Power Pole	1411 + 91	49' Lt.
Power Pole	1117 + 75	100' Rt.	Power Pole	1415 + 78	49' Lt.
Power Pole	1122 + 32	100' Rt.	Power Pole	1419 + 60	49' Lt.
Power Pole	1126 + 78	100' Rt.	Power Pole	1420 + 94	49' Lt. & 363' Rt.
Power Pole	1131 + 30	100' Rt.	Power Pole	1423 + 56	48' Lt.
Power Pole	1135 + 81	100' Rt.	Power Pole	1427 + 39	49' Lt.
Power Pole	1140 + 28	100' Rt.	Power Pole	1431 + 27	49' Lt.
Power Pole	1144 + 33	100' Rt.	Power Pole	1435 + 14	50' Lt.
Power Pole	1149 + 51	100' Rt.	Power Pole	1439 + 03	49' Lt.
Power Pole	1153 + 78	100' Rt.	Power Pole	1442 + 97	50' Lt.
Power Pole	1158 + 00	100' Rt.	Power Pole	1446 + 75	50' Lt.
Power Pole	1162 + 34	101.3' Rt.	Power Pole	1450 + 61	51' Lt.
Power Pole	1166 + 52	102' Rt.	Power Pole	1454 + 48	50' Lt.
Power Pole	1171 + 50	101' Rt.	Power Pole	1458 + 35	50' Lt.
Power Pole	1176 + 52	100' Rt.	Power Pole	1462 + 18	50' Lt.
Power Pole	1181 + 55	100.4' Rt.	Power Pole	1466 + 07	50' Lt.
Power Pole	1186 + 59	101' Rt.	Power Pole	1469 + 93	50' Lt.
Power Pole	1190 + 29	100' Rt.	Power Pole	1473 + 83	50' Lt.
Power Pole	1201 + 26	100' Rt.	Power Pole	1477 + 21	50' Lt. & 221' Rt.
Power Pole	1208 + 56	100' Rt.	Power Pole	1481 + 41	50' Lt.
Power Pole	1212 + 25	111' Rt.	Power Pole	1485 + 16	50' Lt.
Power Pole	1214 + 13	167' Lt. & 451' Rt.	Power Pole	1488 + 89	50' Lt.
Power Pole	1214 + 33	167' Lt. & 451' Rt.	Power Pole	1492 + 66	50' Lt.
Power Pole	1215 + 27	103' Lt.	Power Pole	1496 + 29	49' Lt.
Power Pole	1219 + 92	106' Lt.	Power Pole	1500 + 14	49' Lt.
Power Pole	1224 + 89	102' Lt.	Power Pole	1503 + 89	48' Lt.
Power Pole	1229 + 72	107' Lt.	Power Pole	1504 + 27	41' Rt.
Power Pole	1234 + 48	107' Lt.	Power Pole	1507 + 60	43' Lt.
Power Pole	1239 + 60	107' Lt.	Power Pole	1511 + 32	42' Lt.
Power Pole	1244 + 32	109' Lt.	Power Pole	1515 + 53	43' Lt.
Power Pole	1249 + 24	107' Lt.	Power Pole	1519 + 71	44' Lt.
Power Pole	1249 + 24	200' Rt.	Power Pole	1523 + 82	44' Lt.
Power Pole	1254 + 24	107' Lt.	Power Pole & Anchor	1527 + 98	44' Lt.
Power Pole	1259 + 18	107' Lt.	Power Pole	1528 + 86	93' Lt.
Power Pole	1269 + 16	106' Lt.	Power Pole	1528 + 86	44' & 206' Rt.
Power Pole	1274 + 24	107' Lt.	Power Pole	1531 + 28	44' Rt.
Power Pole	1279 + 33	107' Lt.			
Power Pole	1284 + 27	107' Lt.			
Power Pole	1285 + 00	107' Lt.			
Power Pole	1288 + 71	107' Lt.			
Power Pole	1293 + 15	100' Lt.			

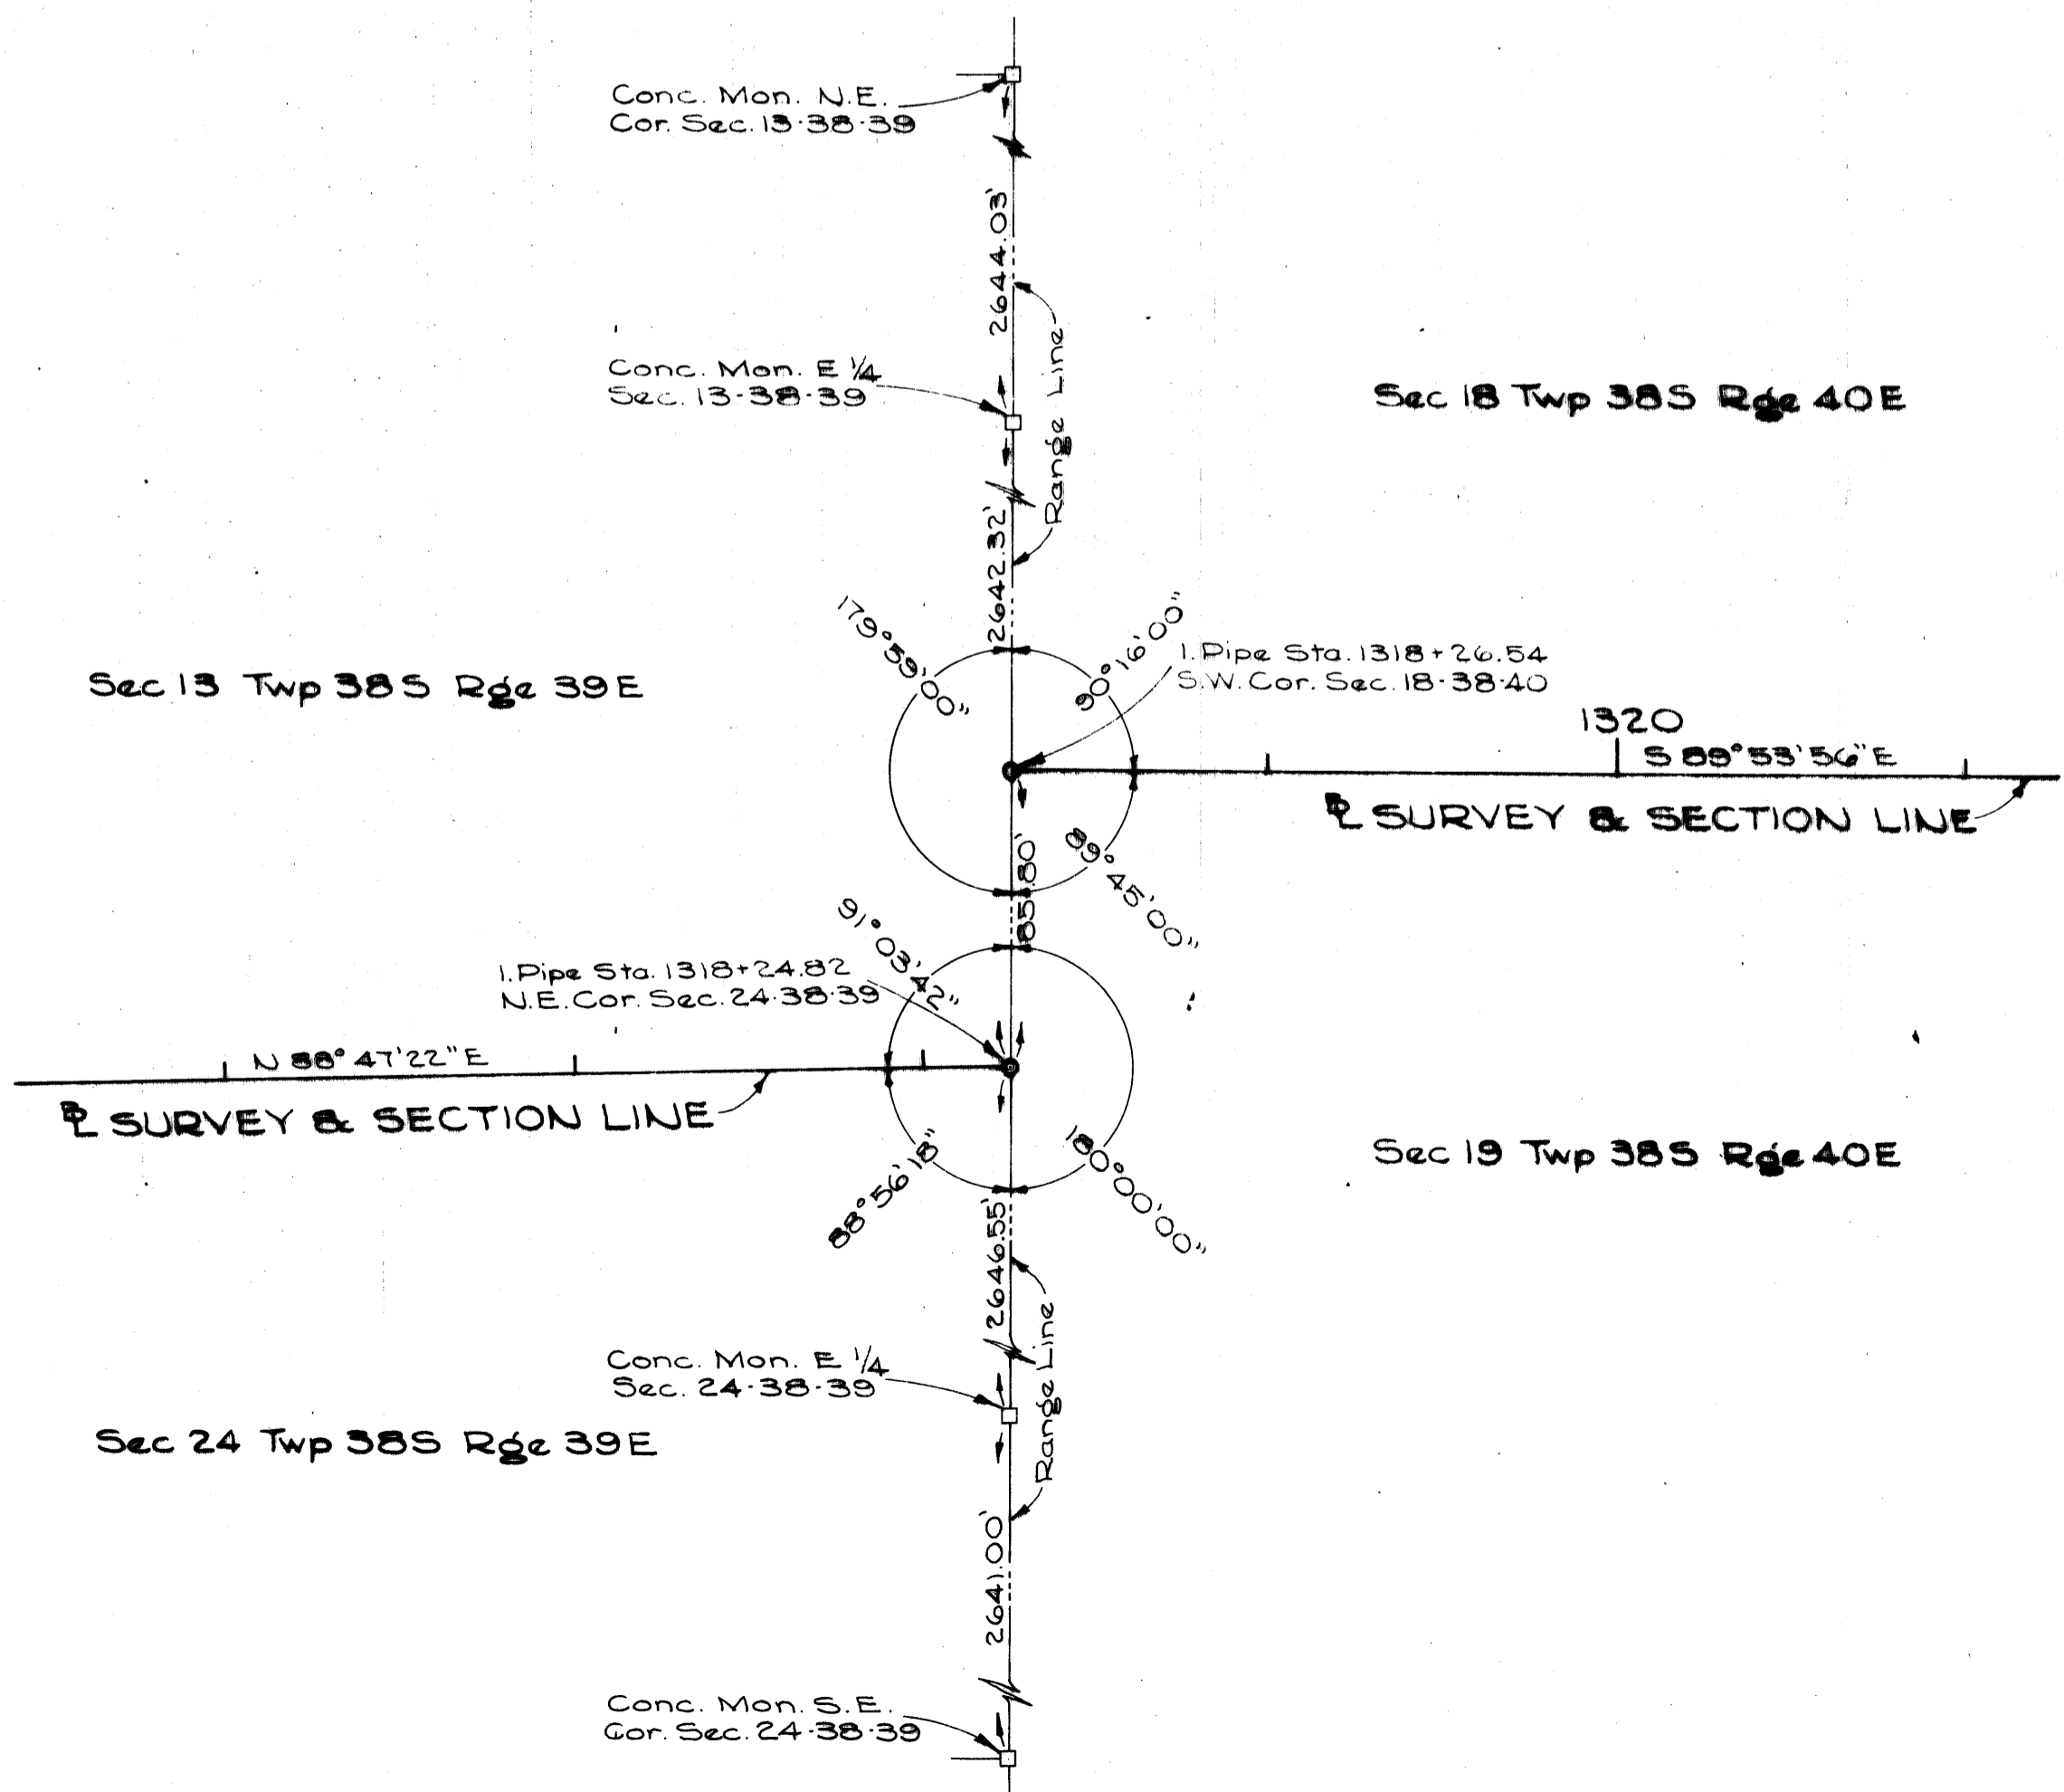

STATE OF FLORIDA
STATE ROAD DEPARTMENT

RIGHT OF WAY MAP

STATE ROAD NO. 714 MARTIN COUNTY

DRAWN	HAYD	DATE	1-64	APPROVED BY	DATE	2-20-64
TRACED	HAYD	DATE	1-64	DISTRICT ENGINEER		
CHECKED	E. L. B	DATE	2-64	ENGINEER OF RIGHTS OF WAY		
COMPARED						
INDEXED						

SECTION. 89090-2502 SHEET 3 OF 12

REVISION	BY	DATE