


SAFETY ON THIS JOB
DEPENDS ON YOU



REVISIONS					
NO.	SYM.	ZONE	DESCRIPTION	DATE	APPROVED

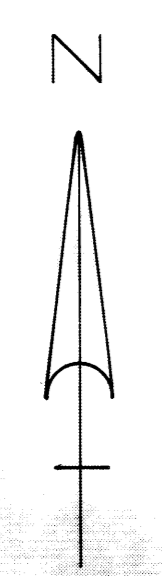


Y=1,032,000

Y=1,031,000

Y=1,030,000

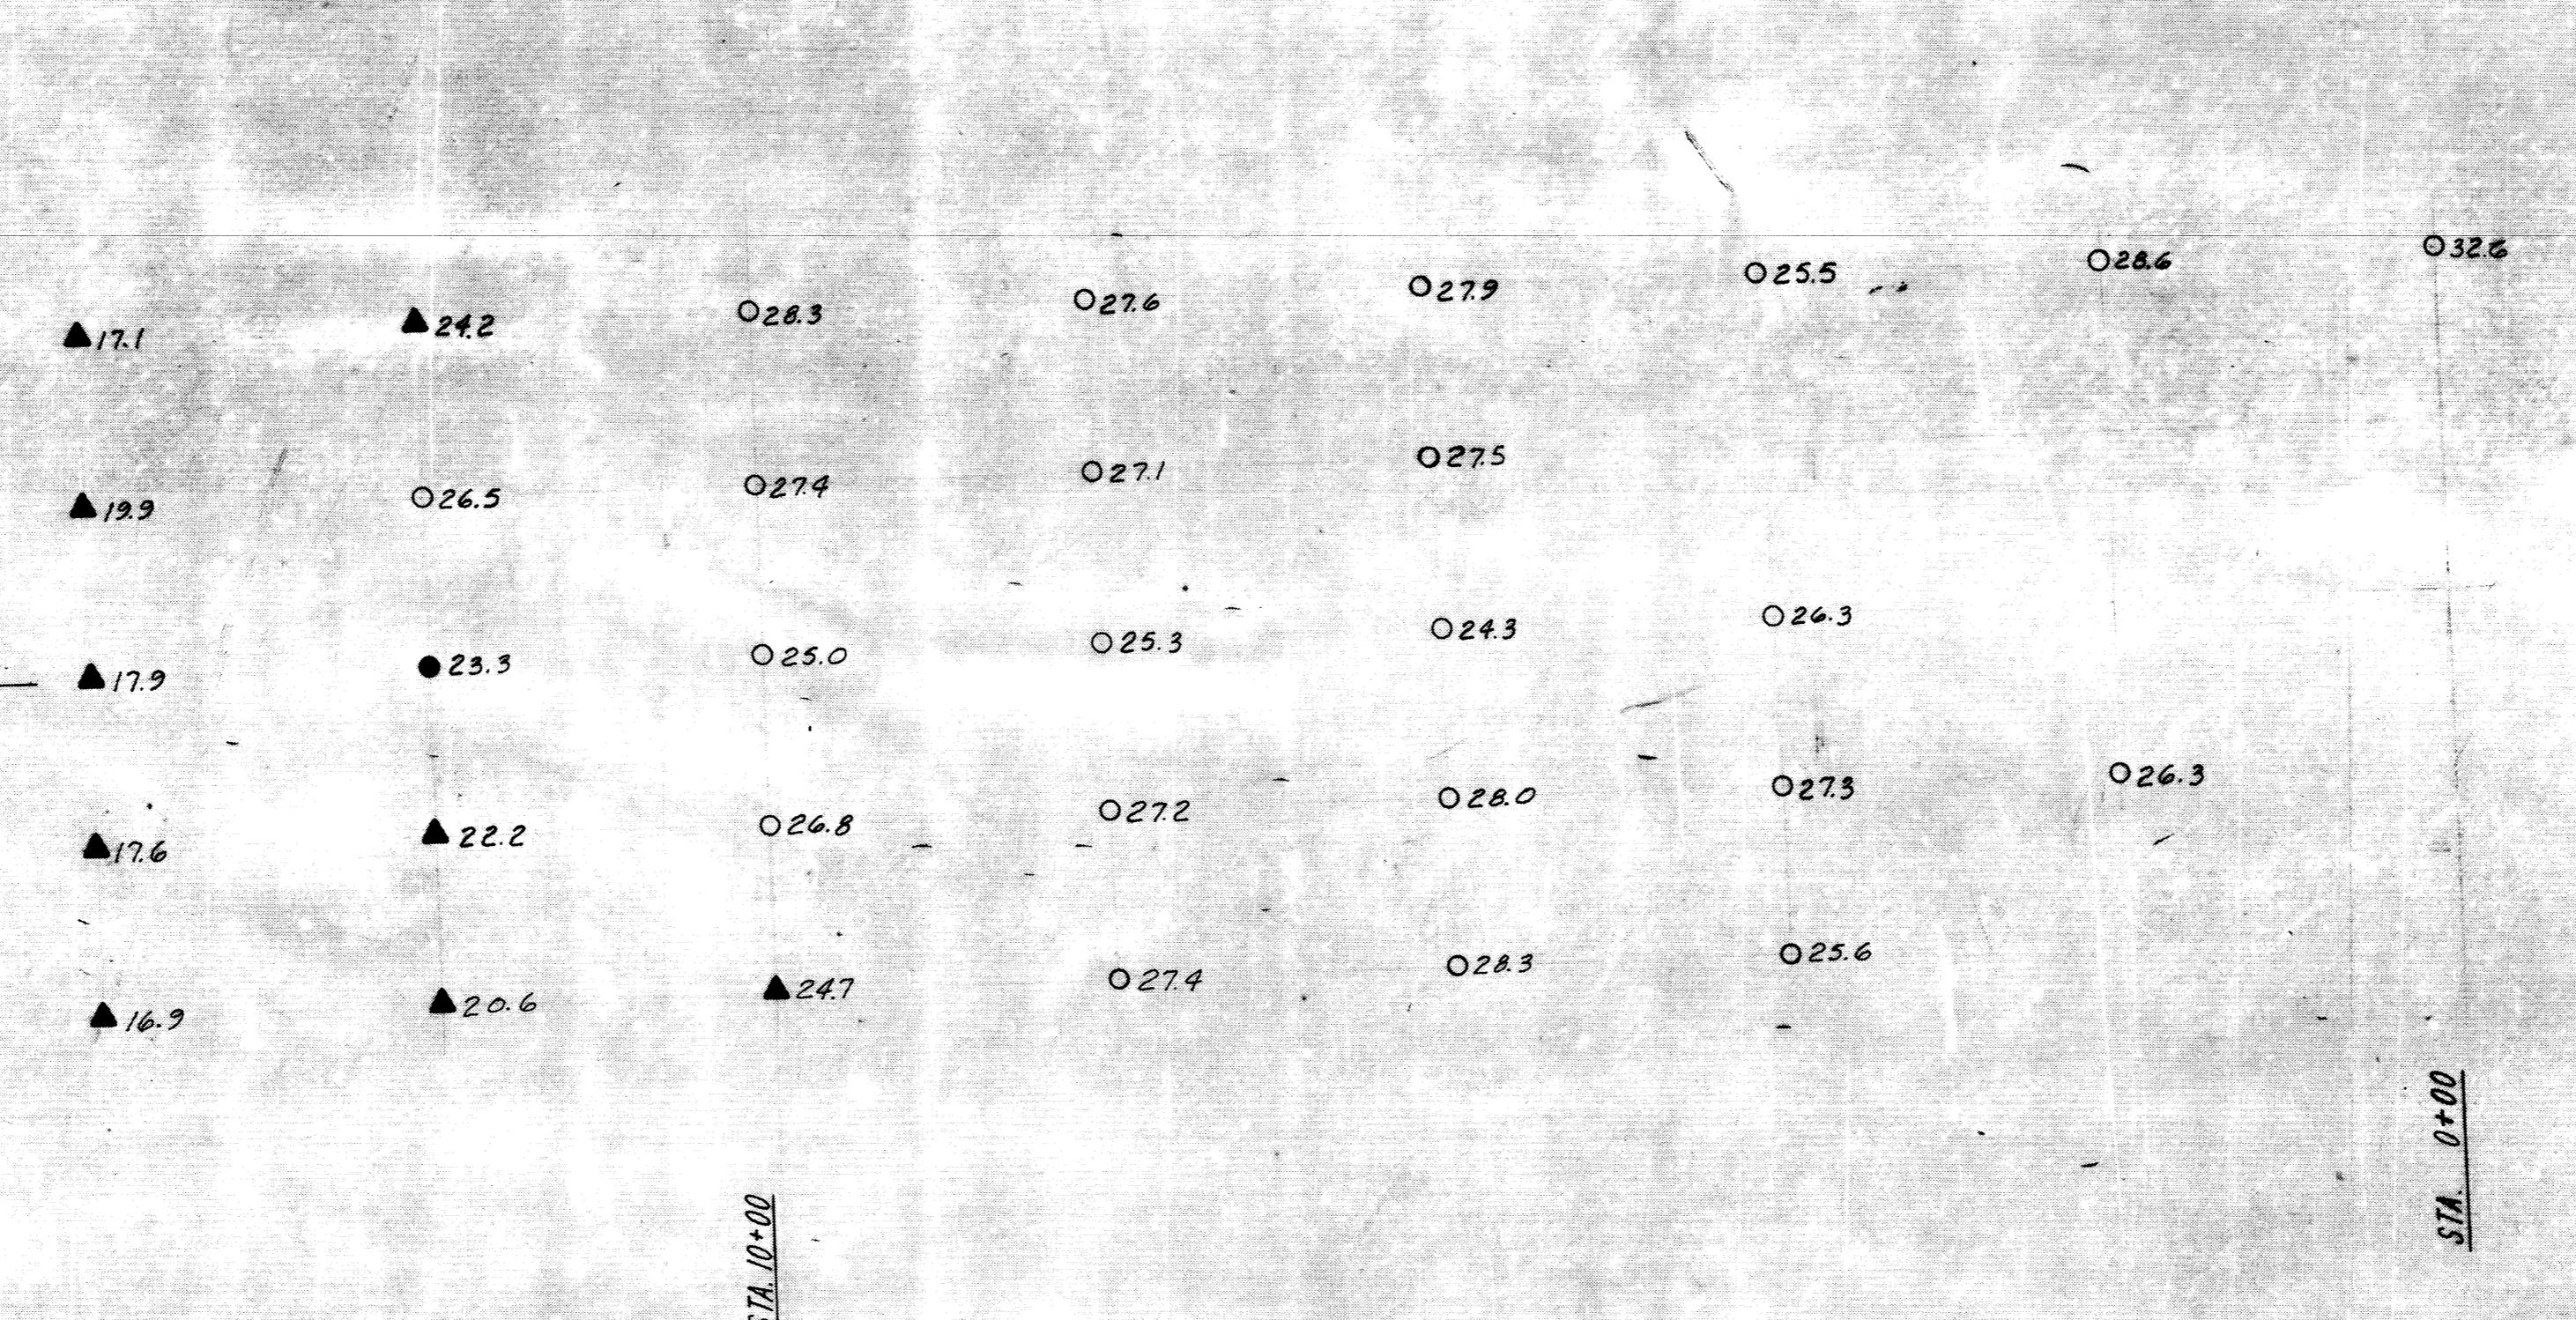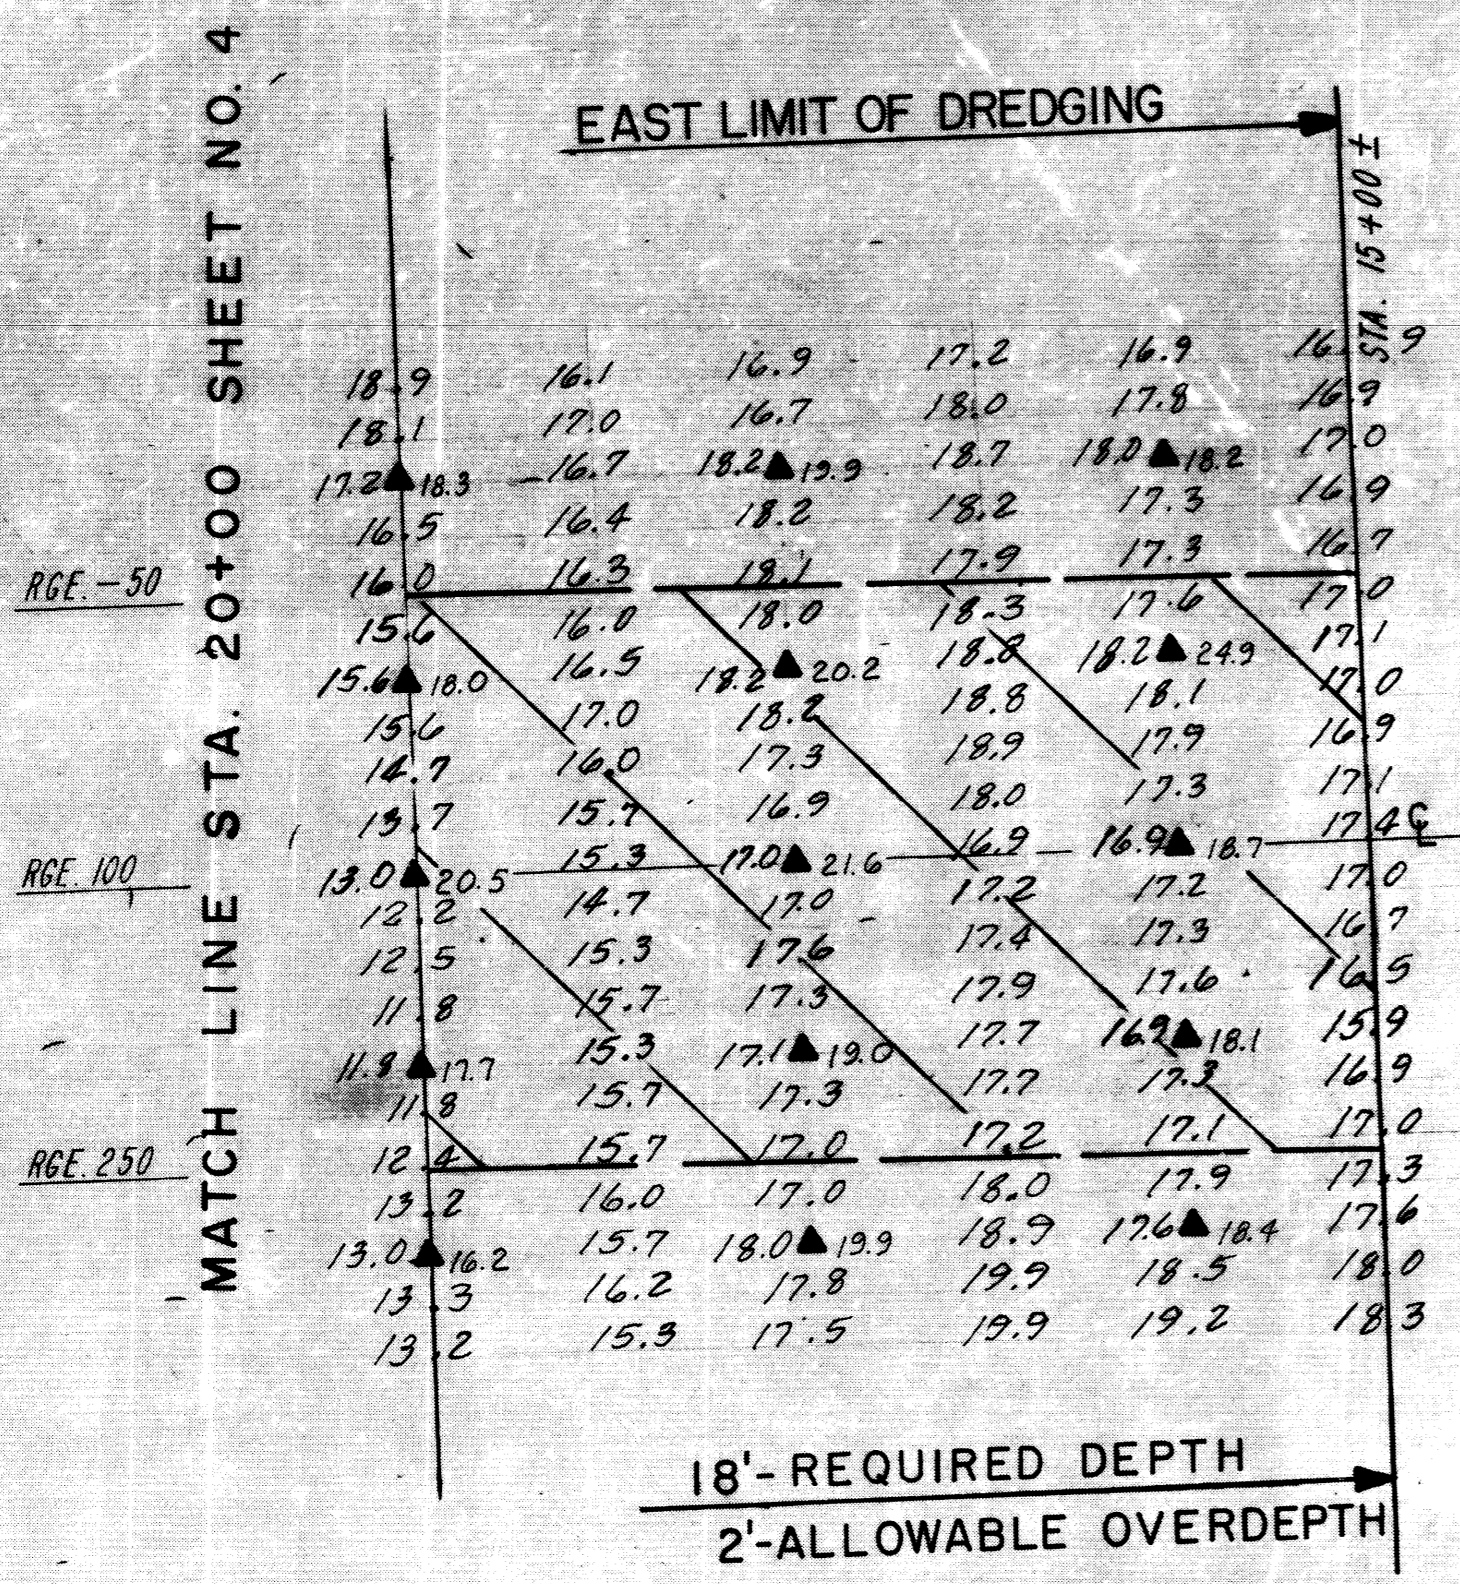

NOTE: FOR NOTES AND LEGEND, SEE SHEET 1

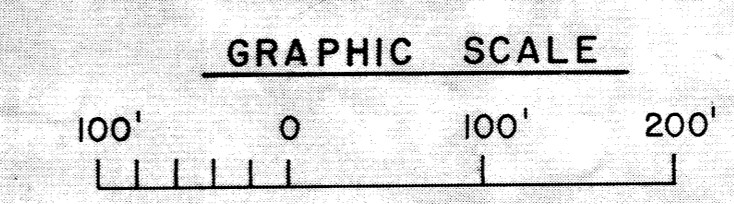

DEPARTMENT OF THE ARMY
JACKSONVILLE DISTRICT, CORPS OF ENGINEERS
JACKSONVILLE, FLORIDA
ST. LUCIE INLET, FLORIDA
**DREDGING AND JETTY
CONSTRUCTION**
CUTS 1 AND 2
PLAN

DESIGNED BY SMB	INVT. NO. DAC	SHEET NO. F
CHECKED BY REN	DATED: SCALE: AS SHOWN	DATED: DEC 1977