

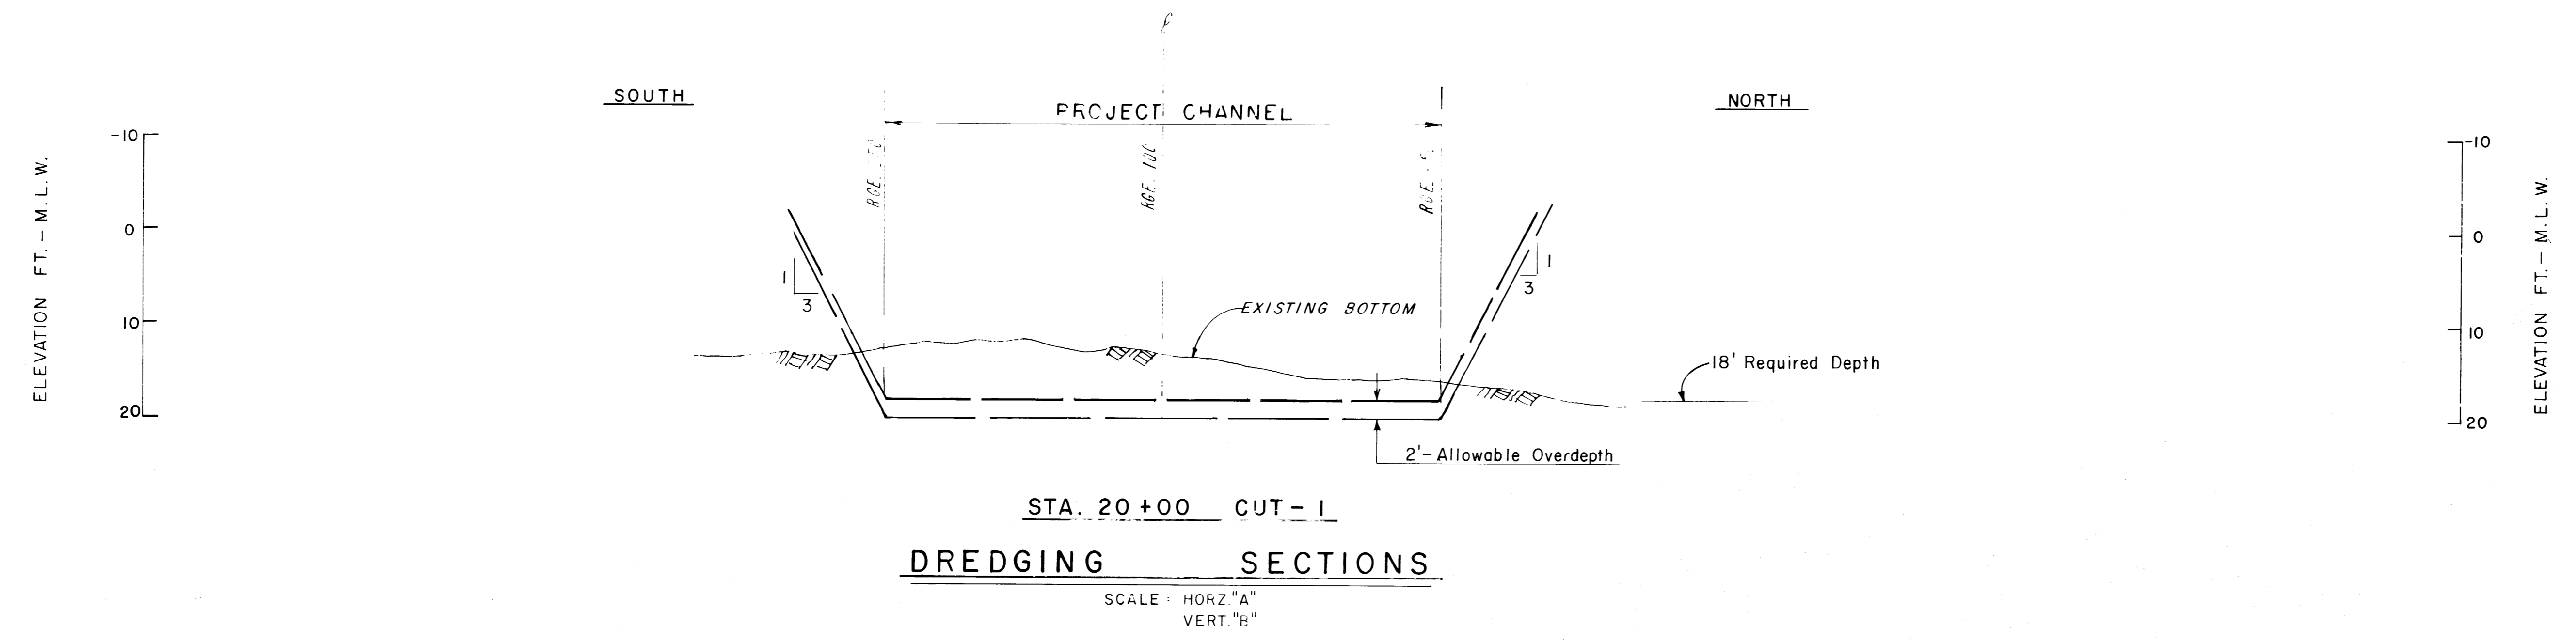
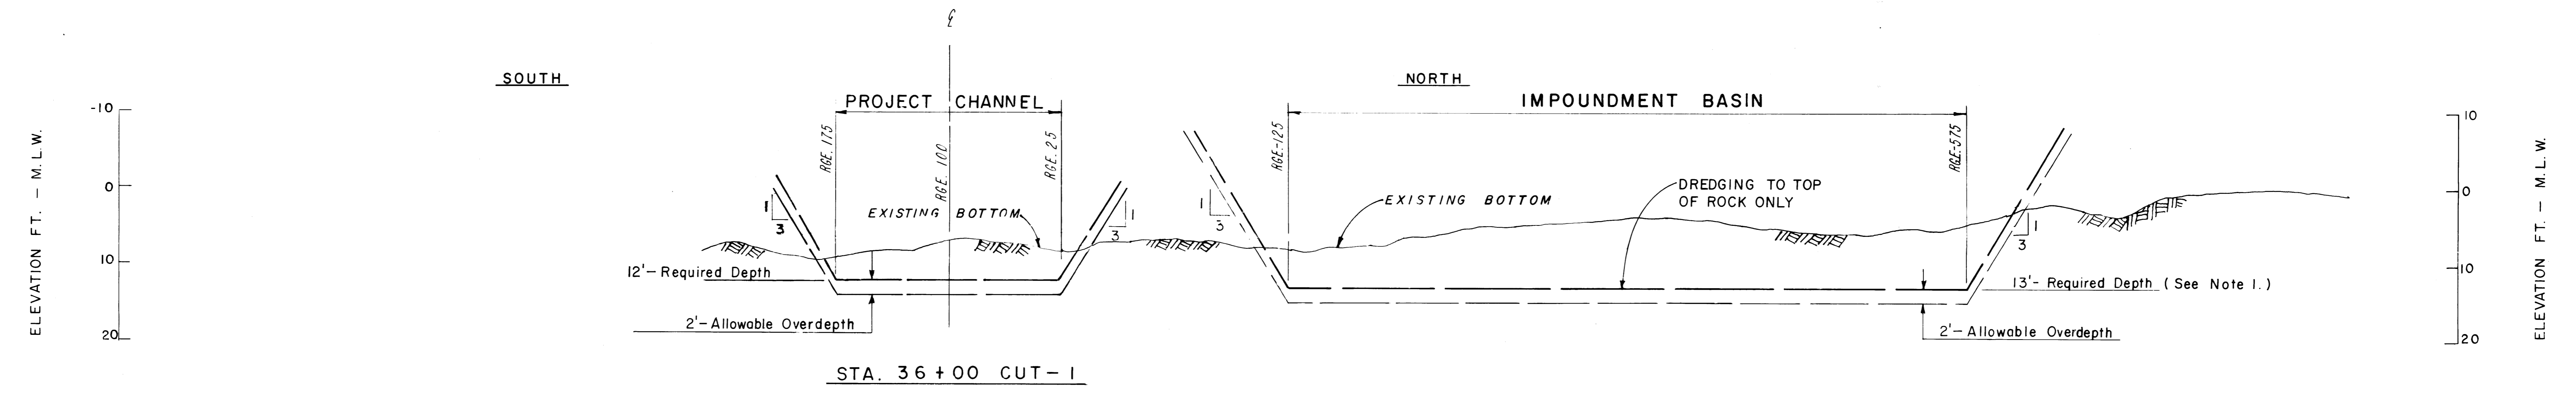


SAFETY ON THIS JOB
DEPENDS ON YOU

REVISIONS					
NO.	SYM.	ZONE	DESCRIPTION	DATE	APPROVED

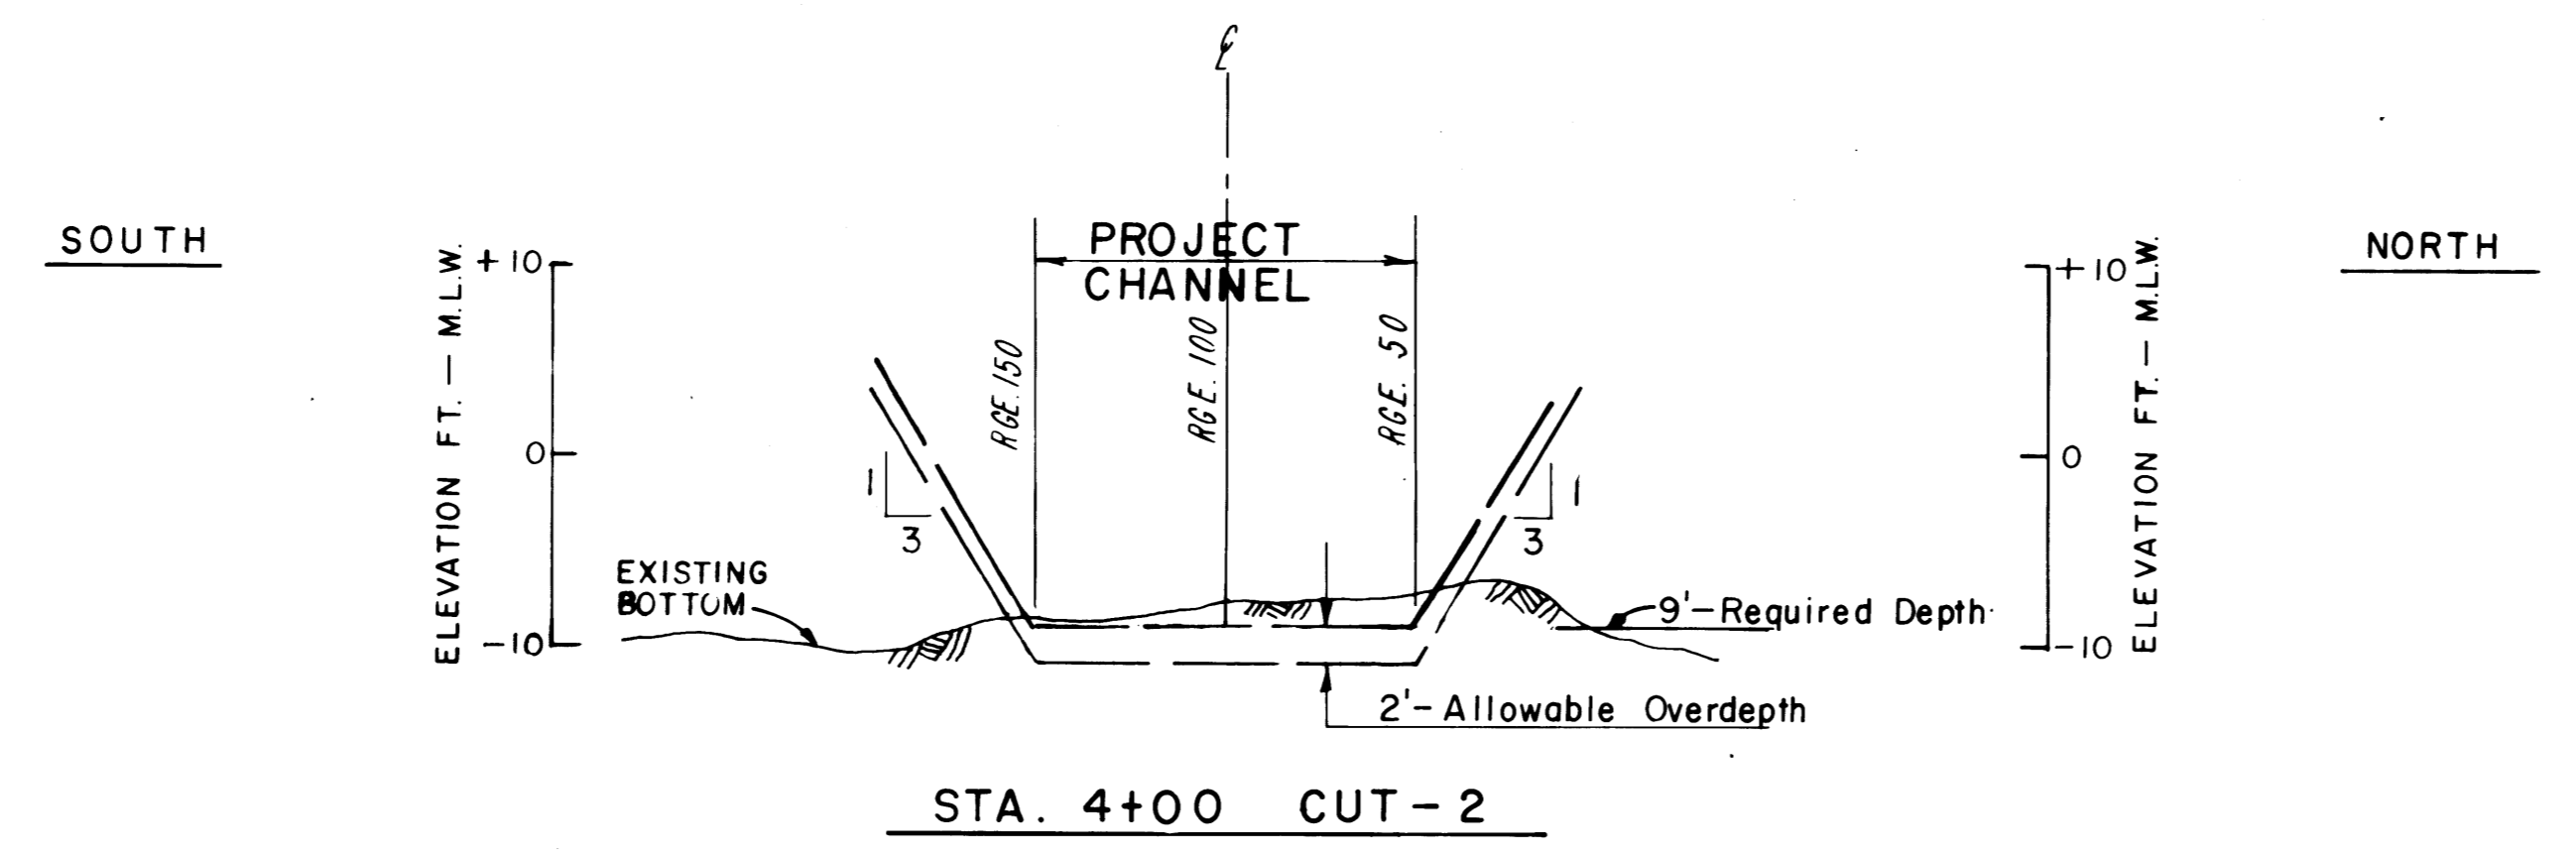

- NOTES:**
1. IMPOUNDMENT BASIN SHALL BE DREDGED TO EITHER THE REQUIRED DEPTH OF -13 FEET M.L.W. OR THE TOP OF ROCK WHICHEVER IS THE HIGHER ELEVATION.
 2. FOR LEGEND AND OTHER NOTES, SEE SHEET 1.

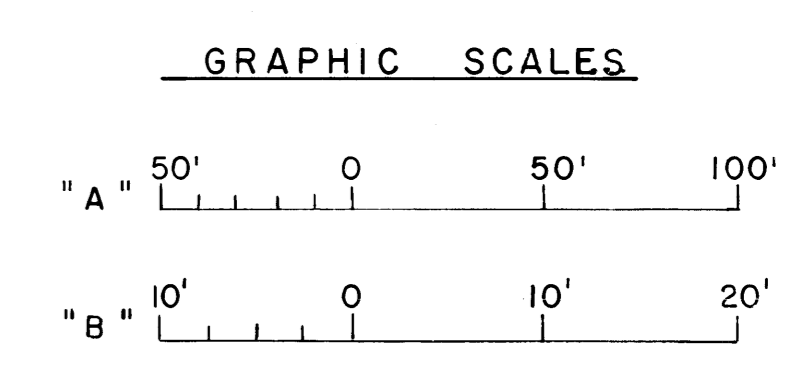

DEPARTMENT OF THE ARMY
JACKSONVILLE DISTRICT, CORPS OF ENGINEERS
JACKSONVILLE, FLORIDA

ST. LUCIE INLET, FLORIDA

**DREDGING AND JETTY
CONSTRUCTION**
CUTS 1 AND 2
DREDGING SECTIONS

DESIGN ENG.	INV. NO.	SIZE	DWG. NO.
DWN. BY	CHK. BY	DATED	F
SCALE: AS SHOWN		DATED: DEC. 1977	

SHEET 6 OF 31