
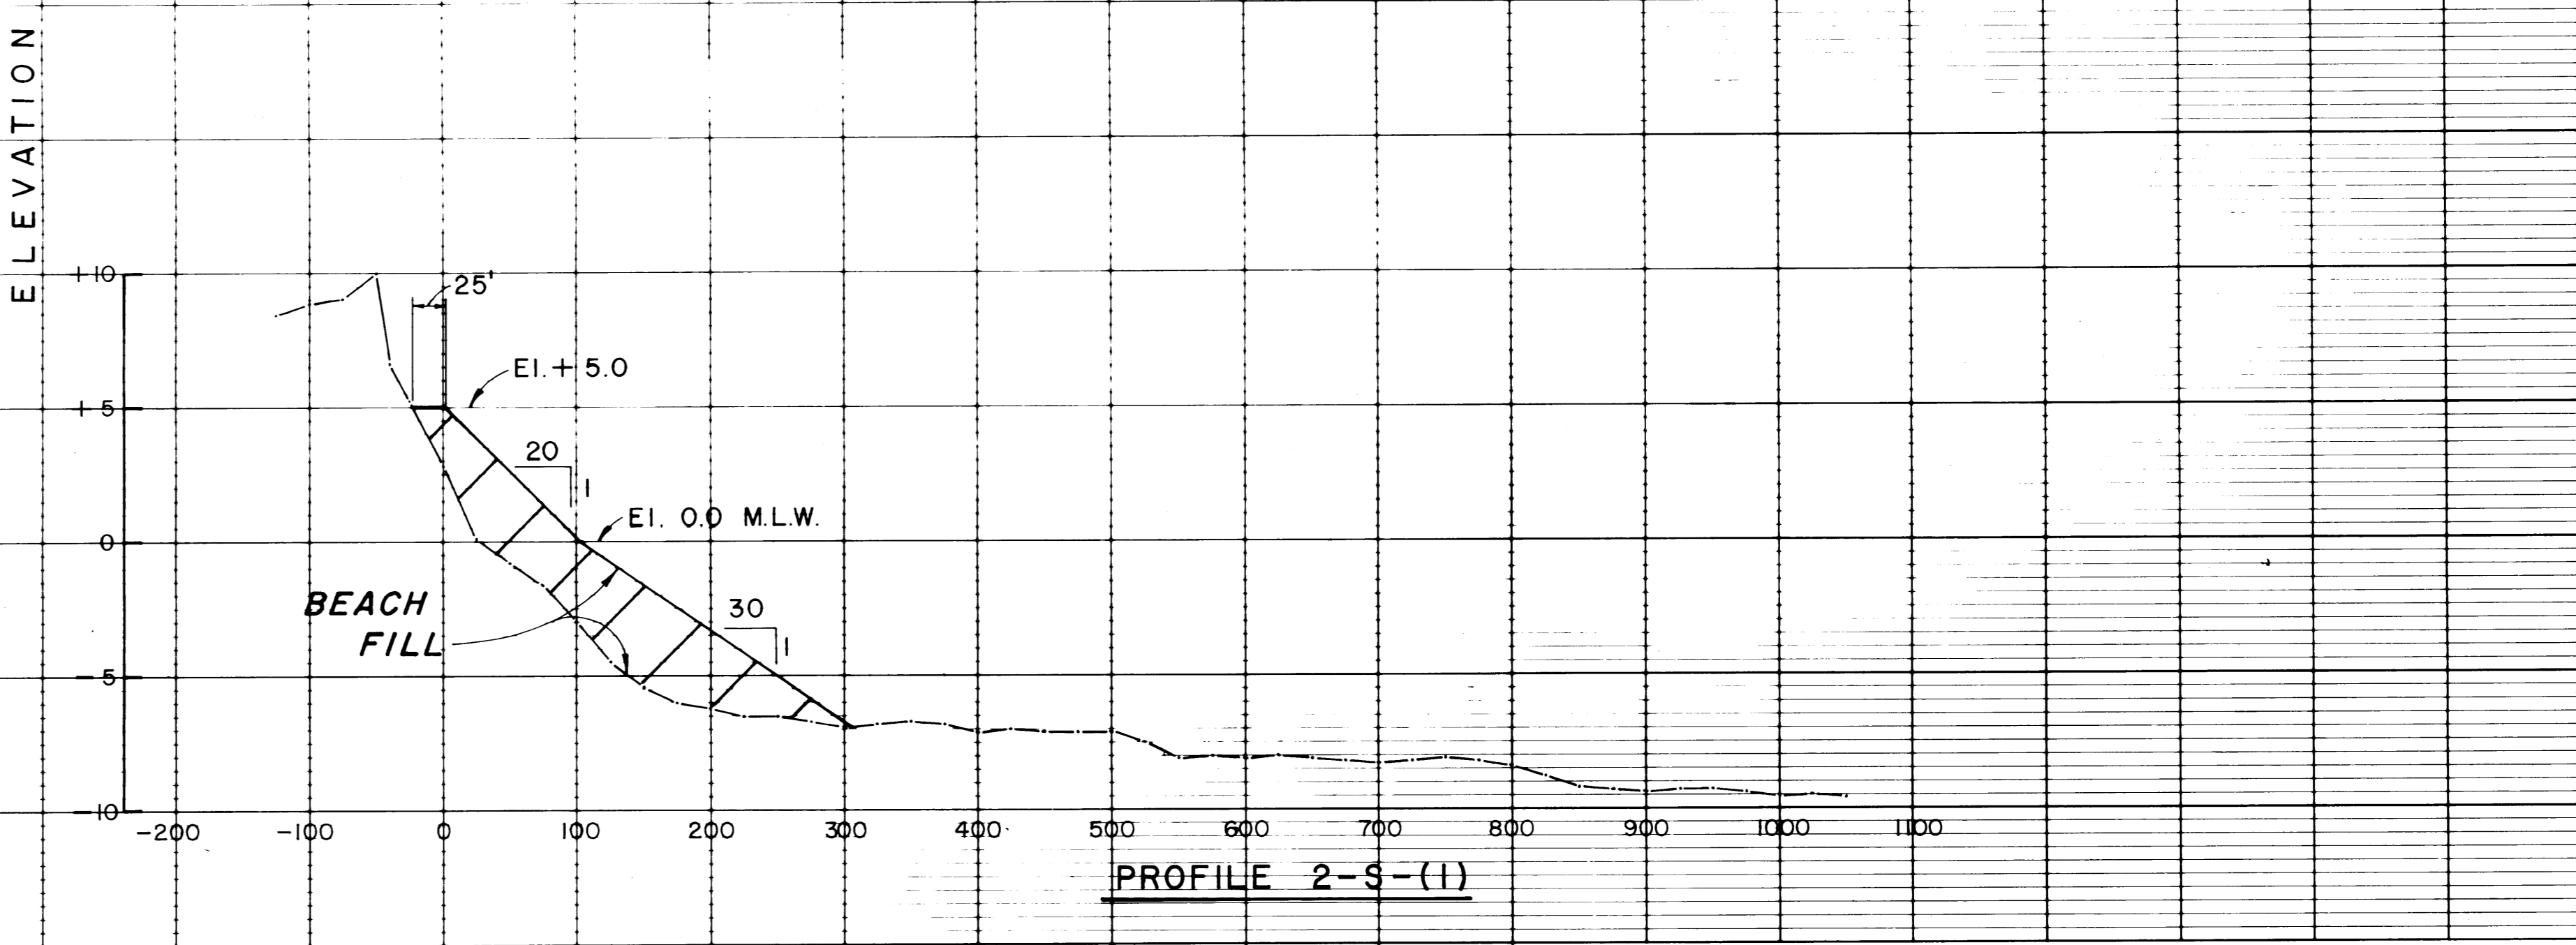
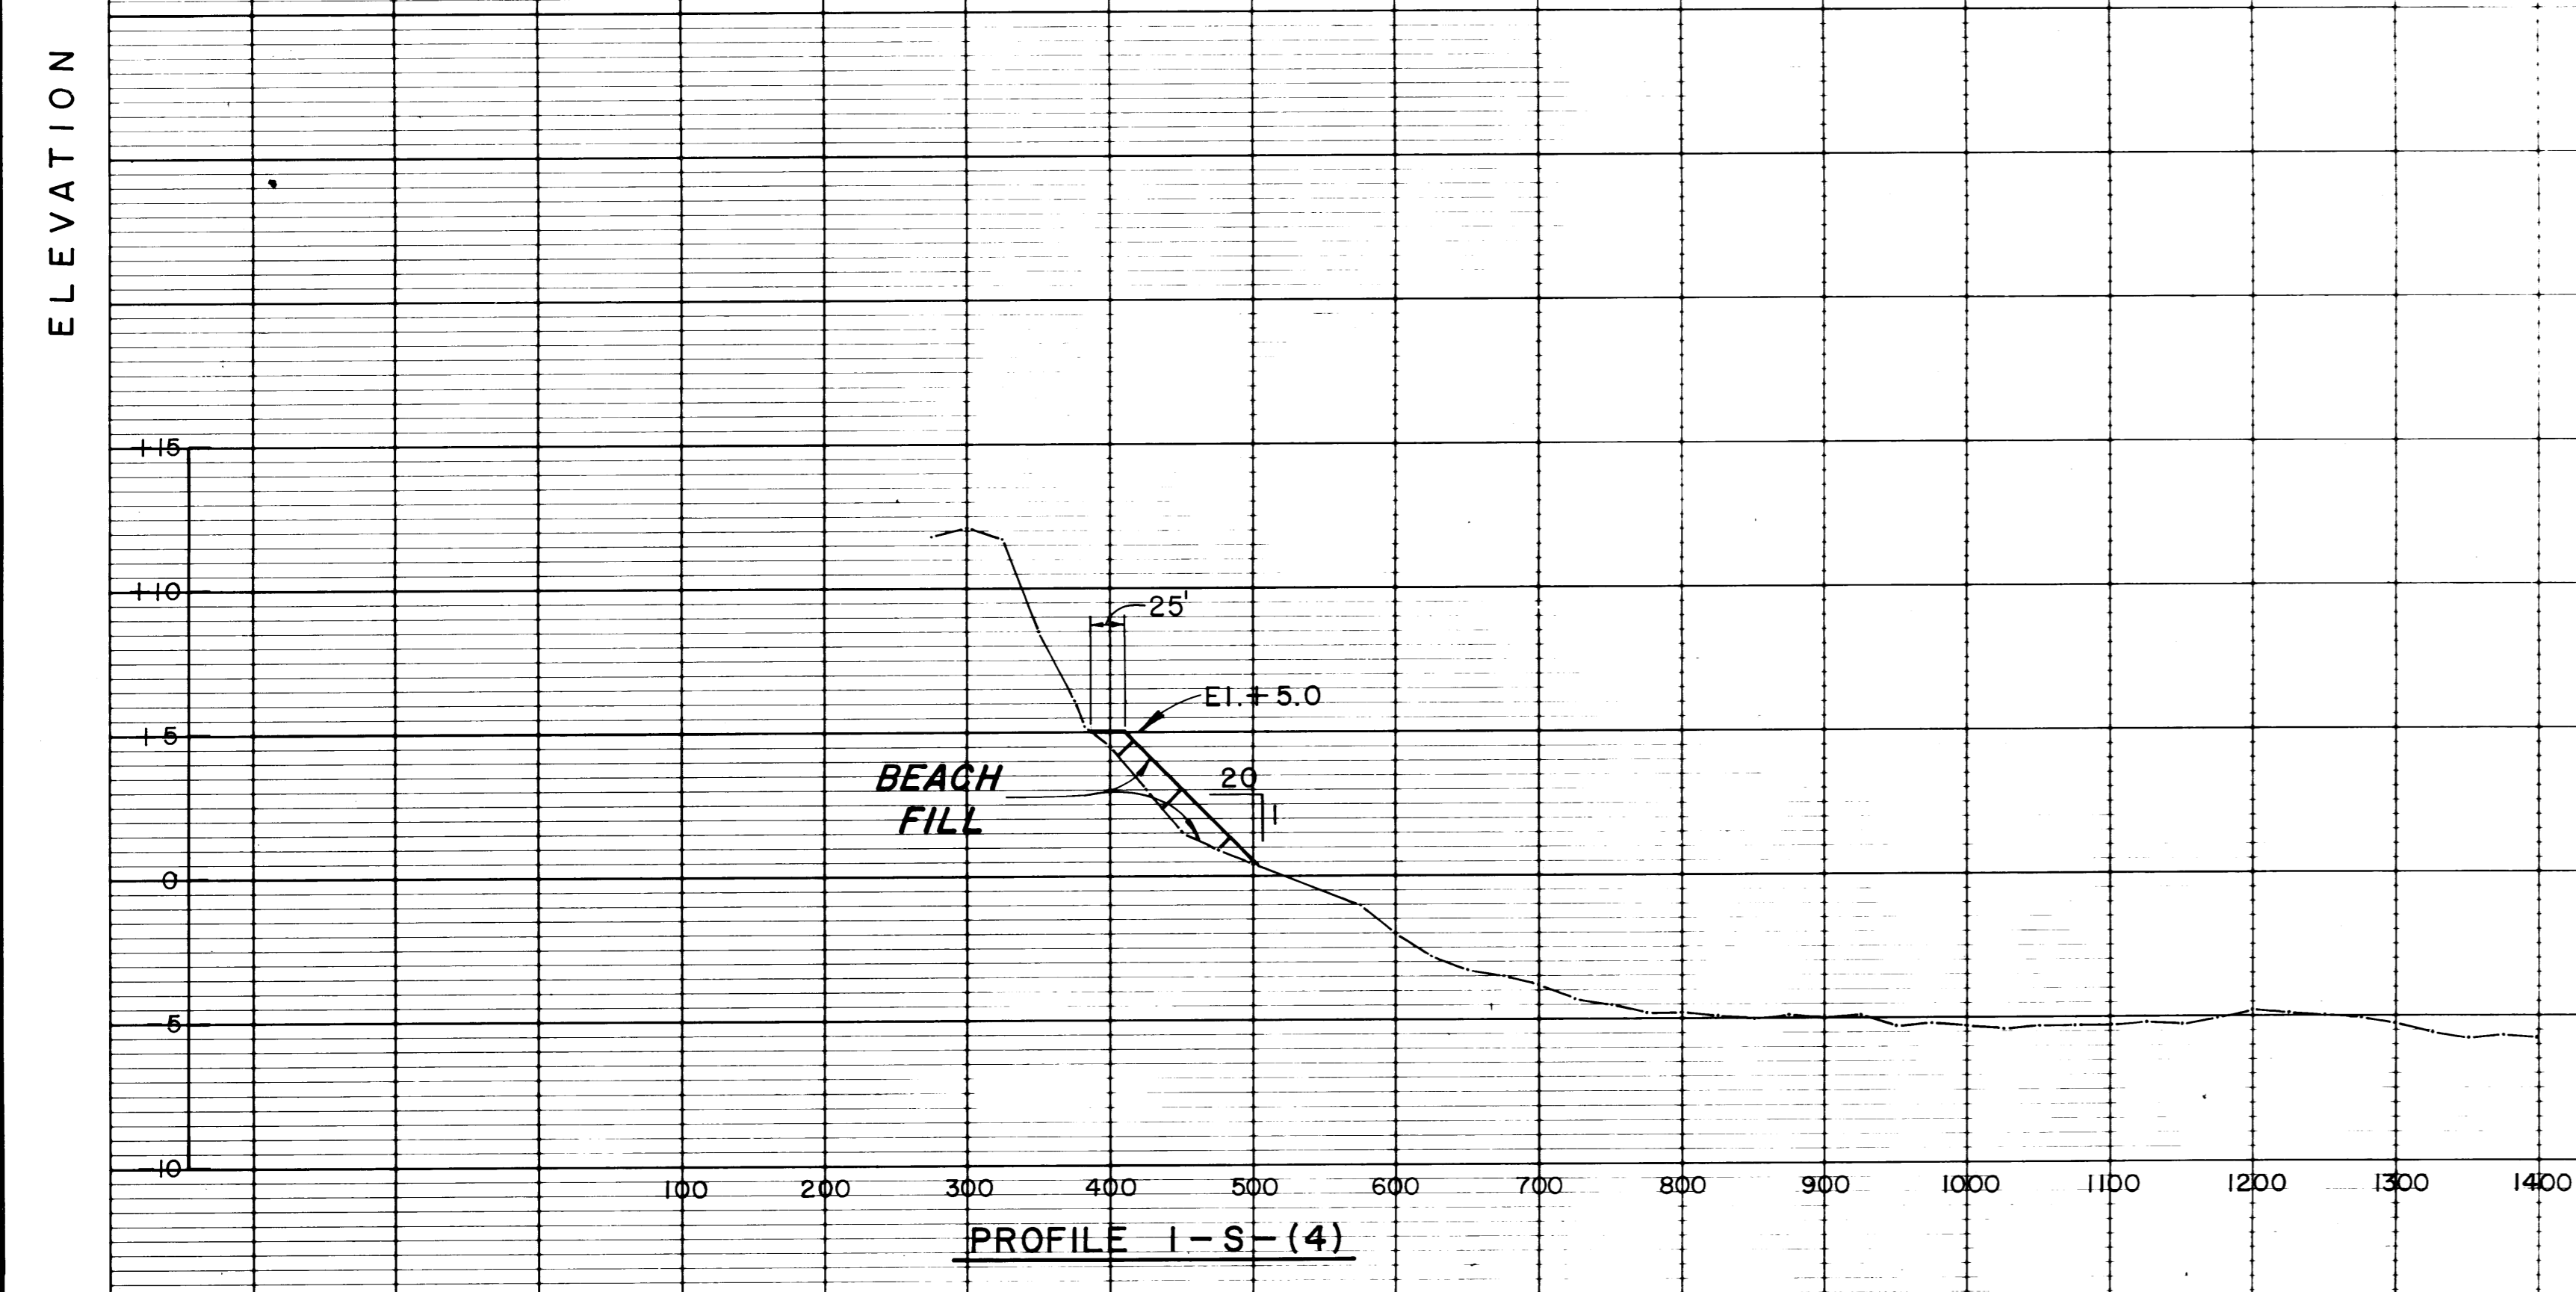
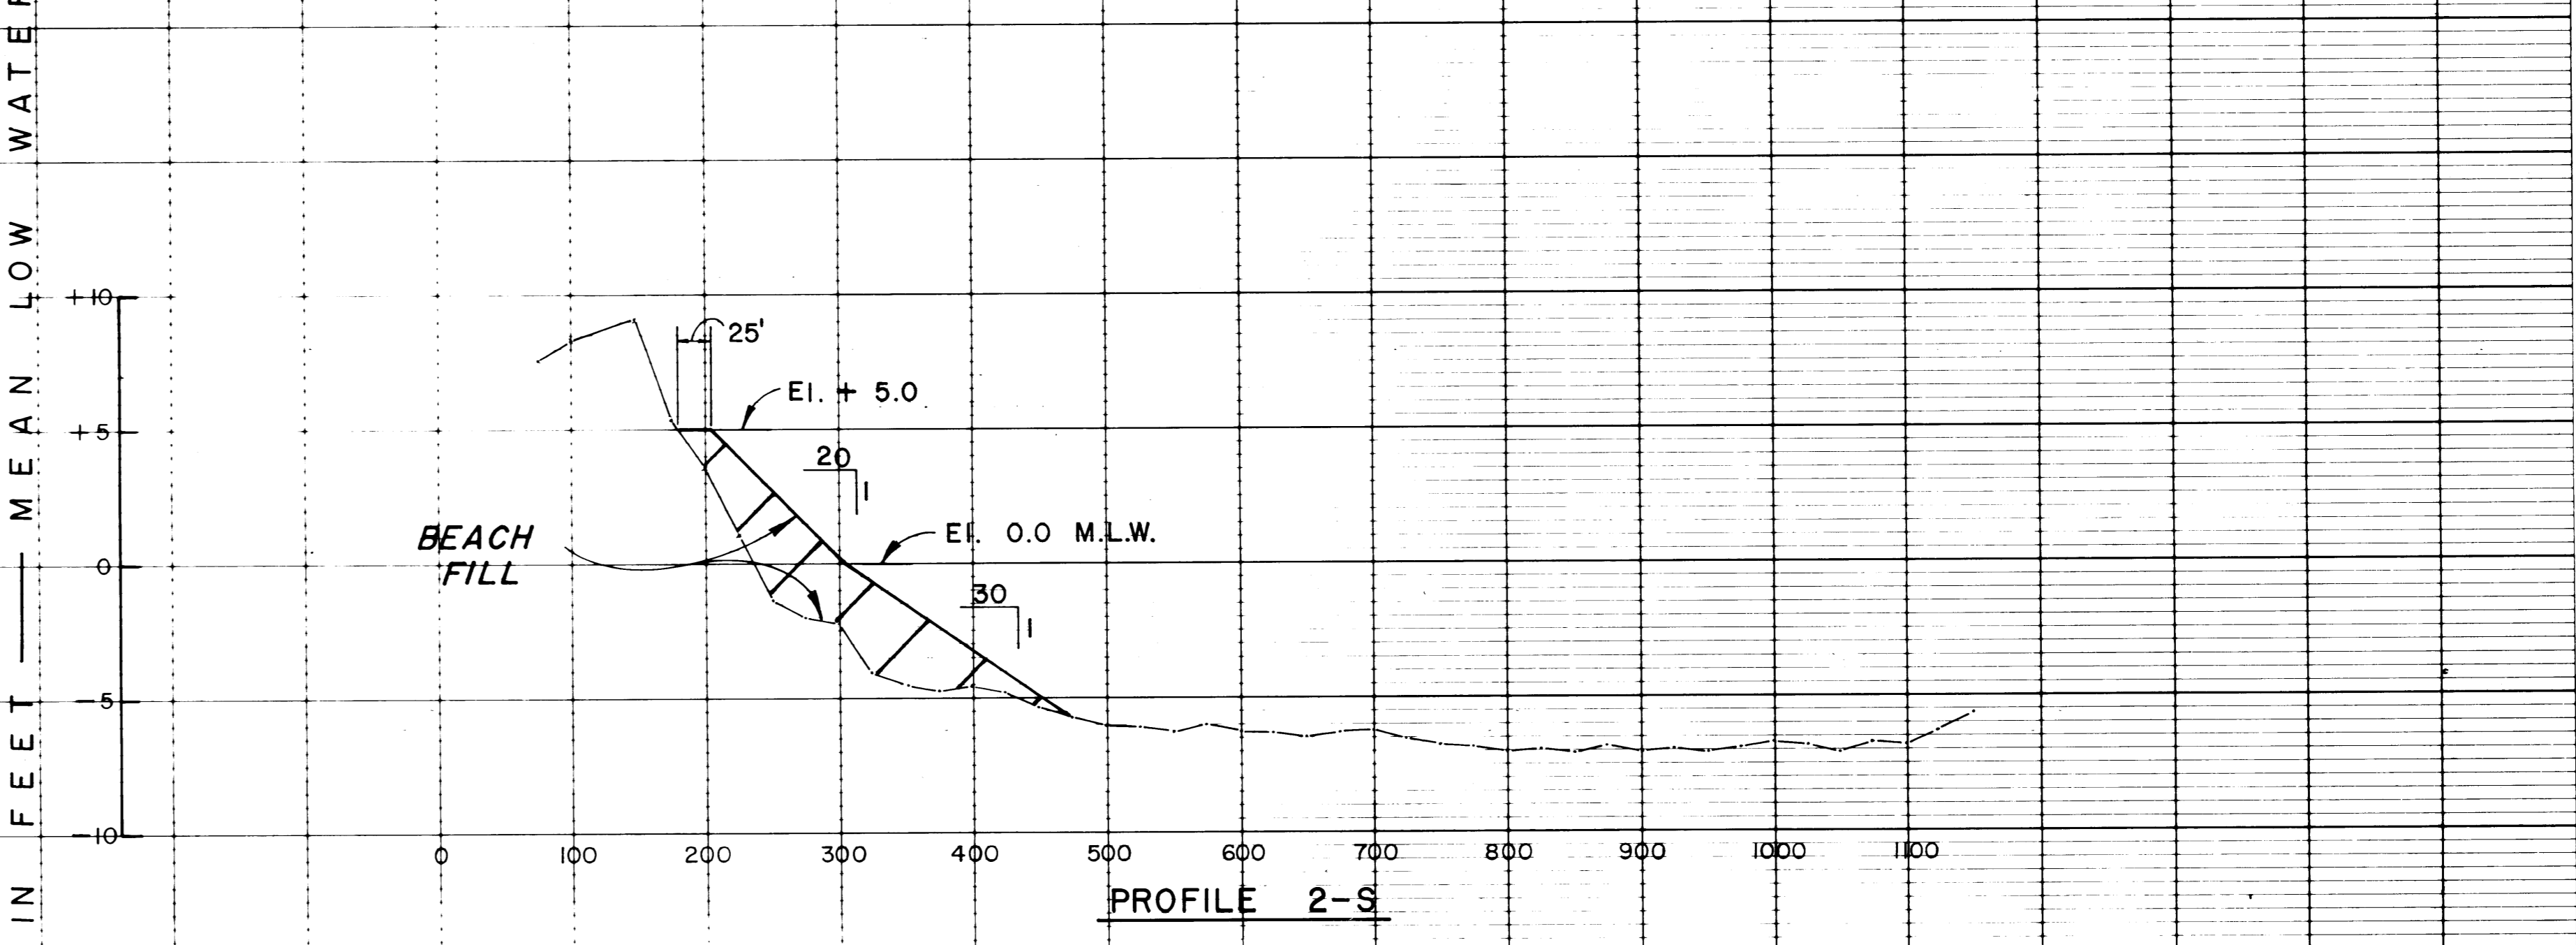
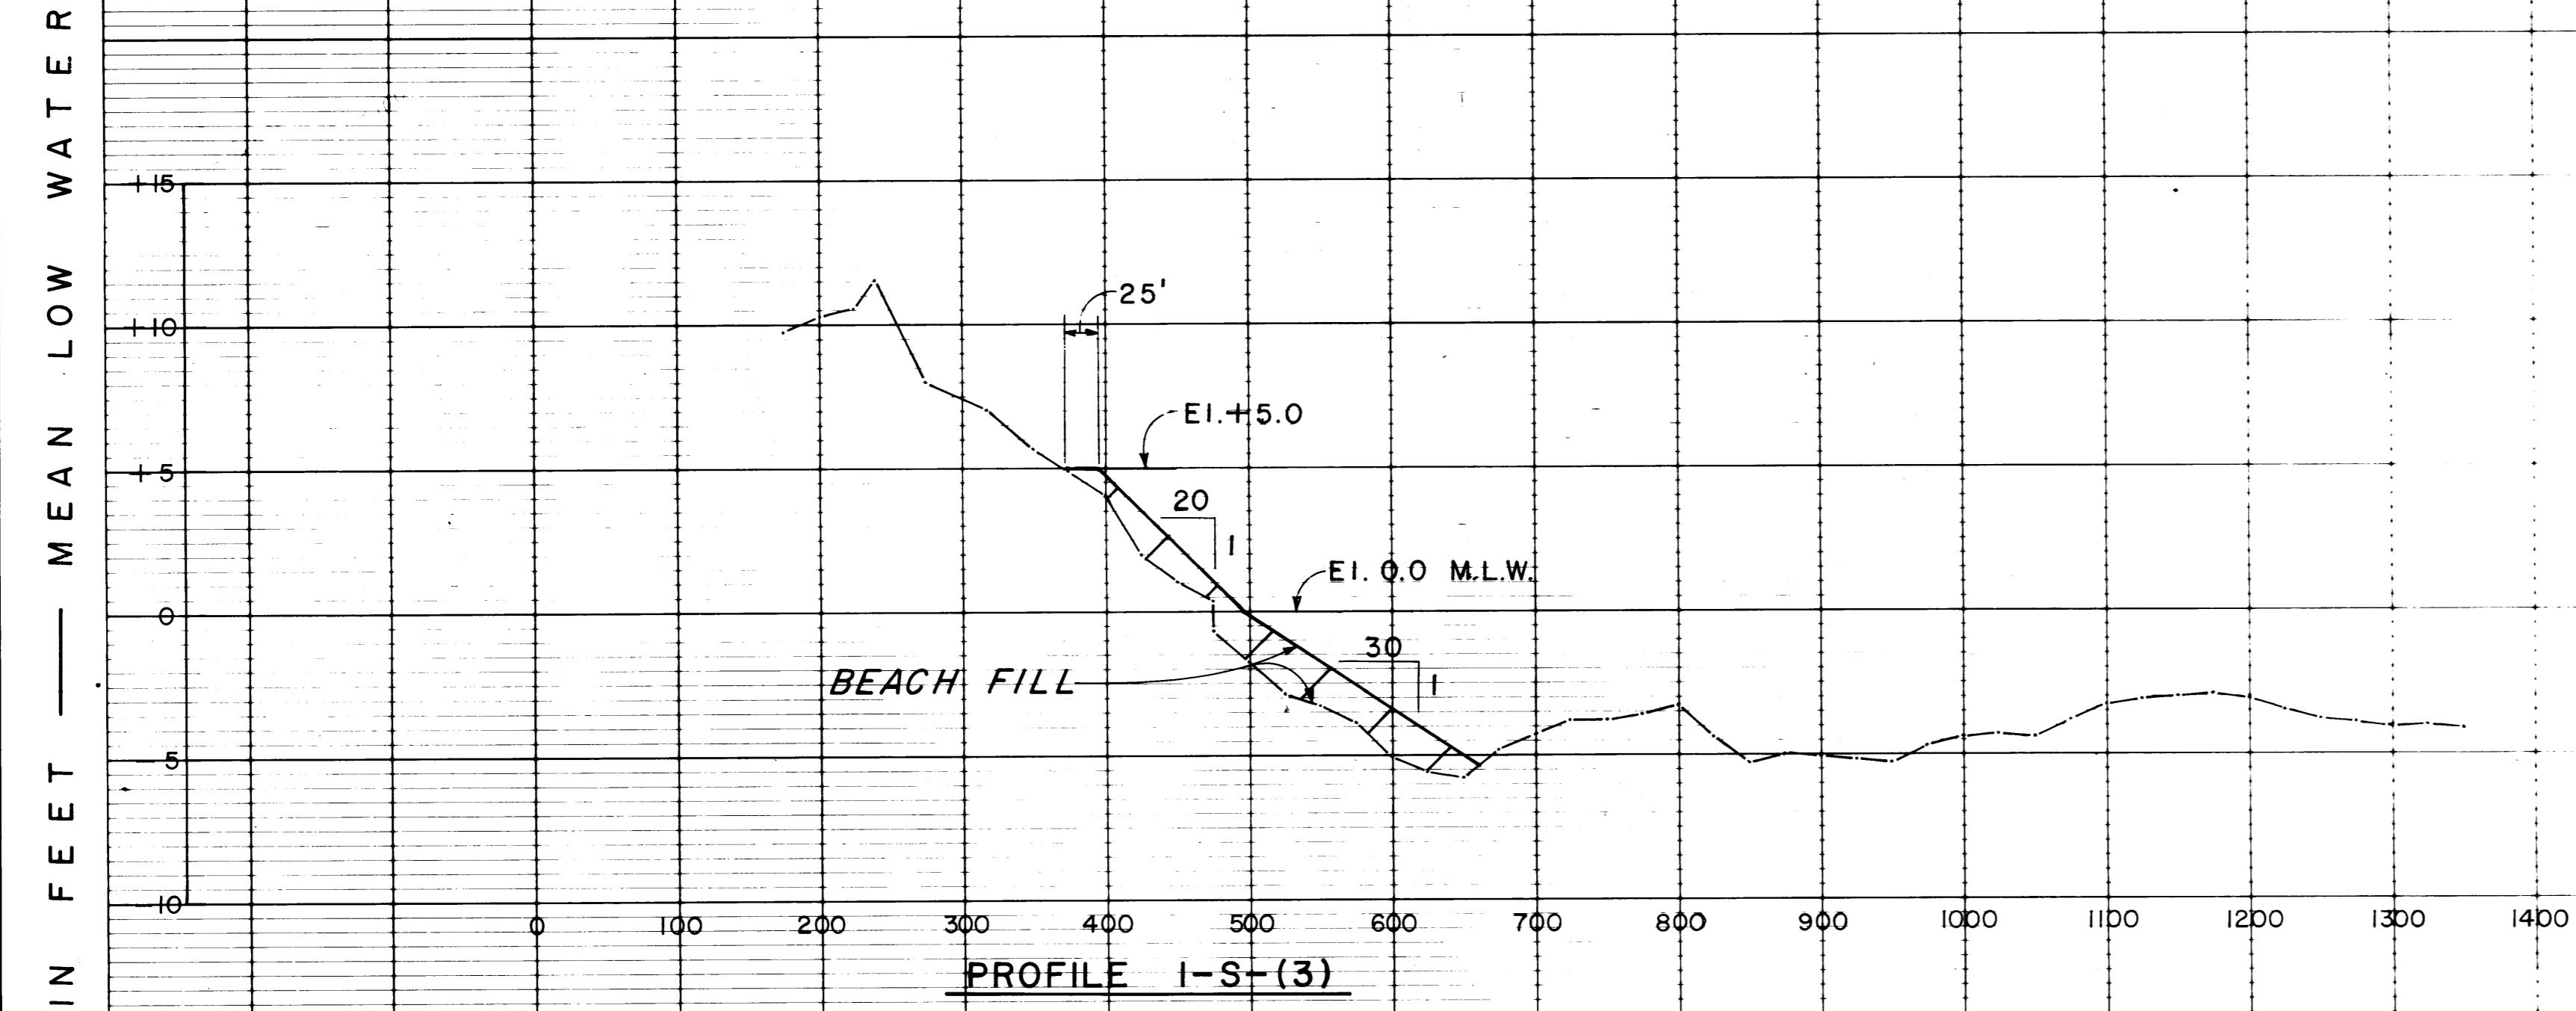
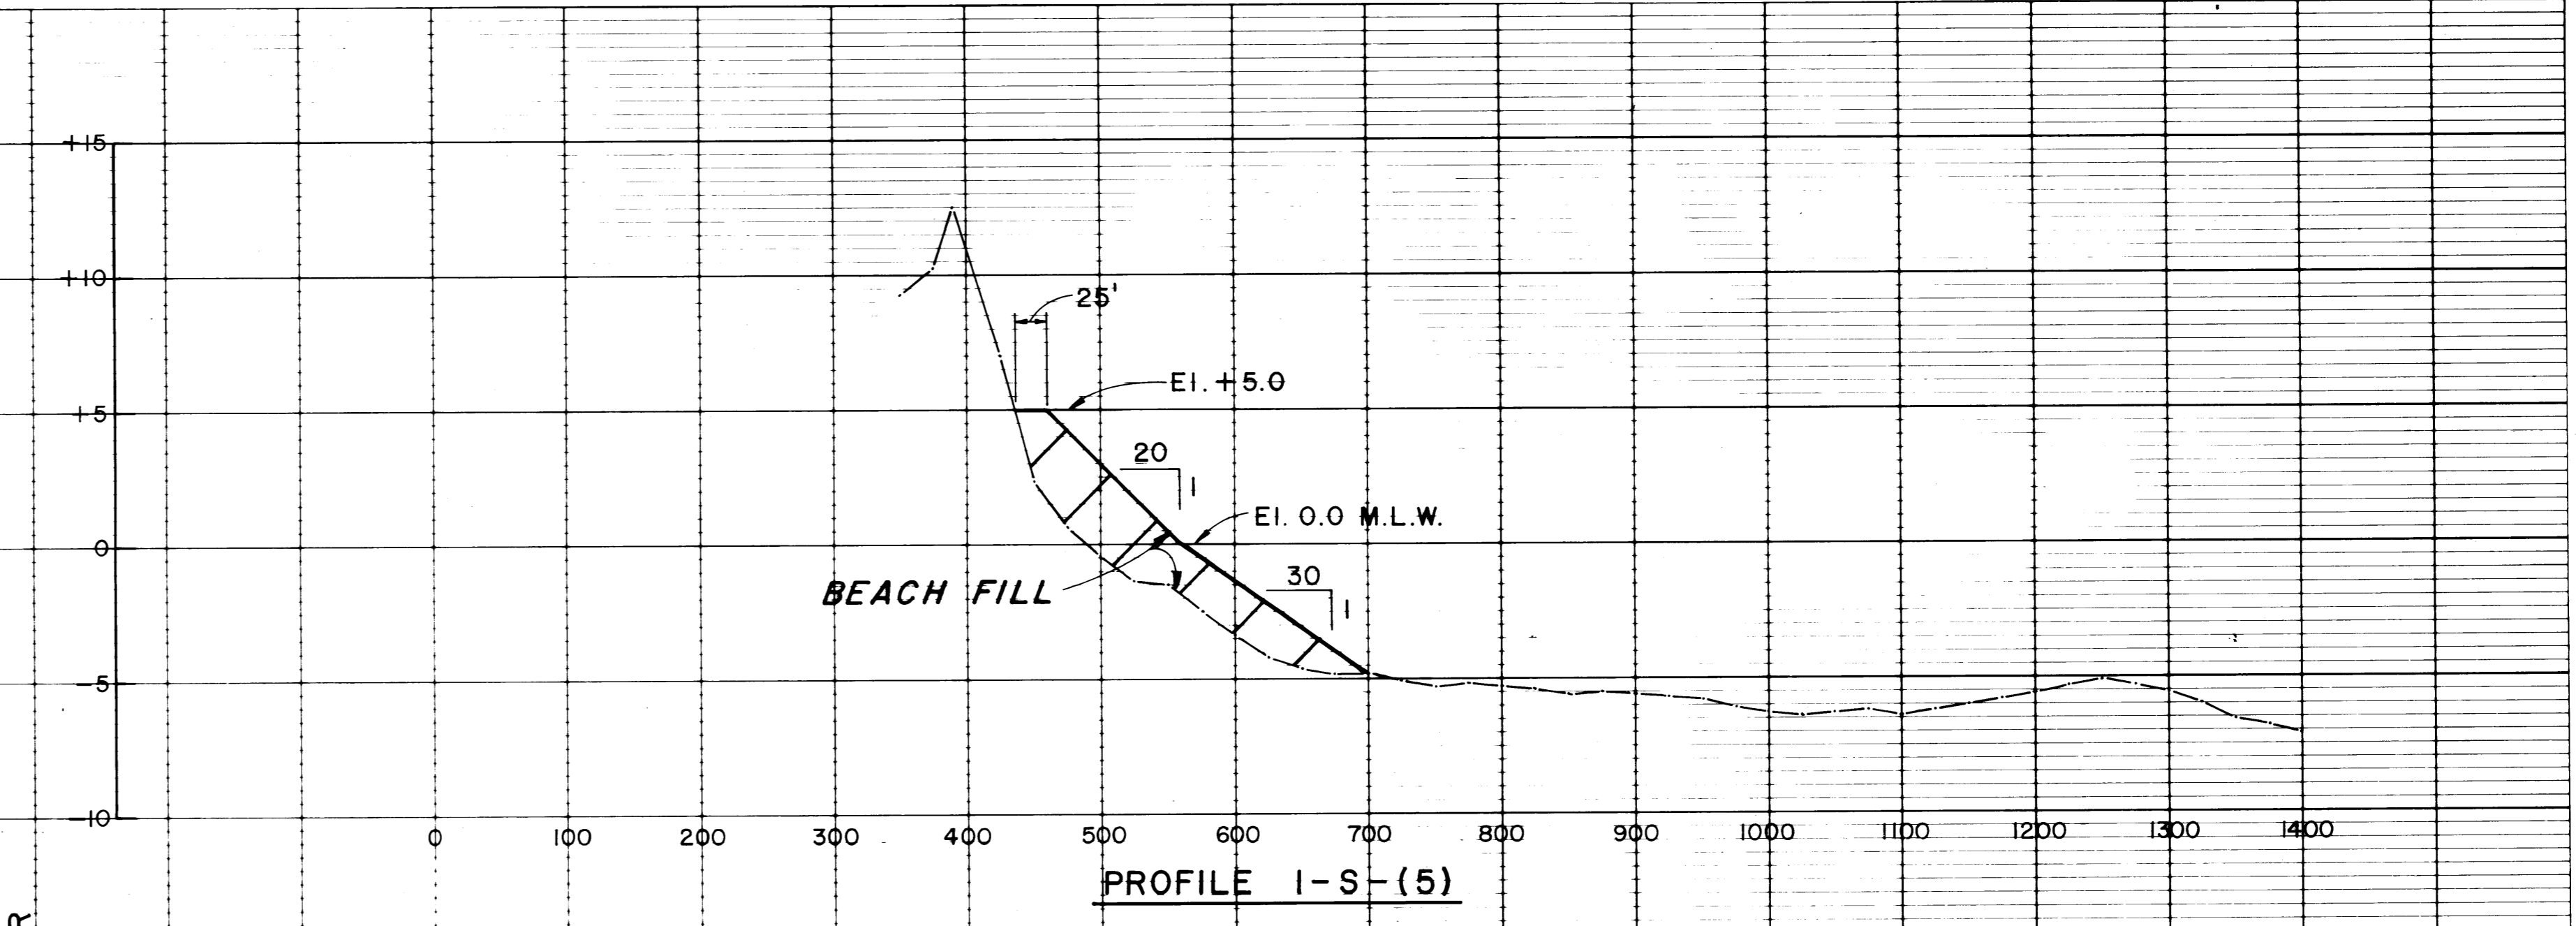


SAFETY ON THIS JOB DEPENDS ON YOU

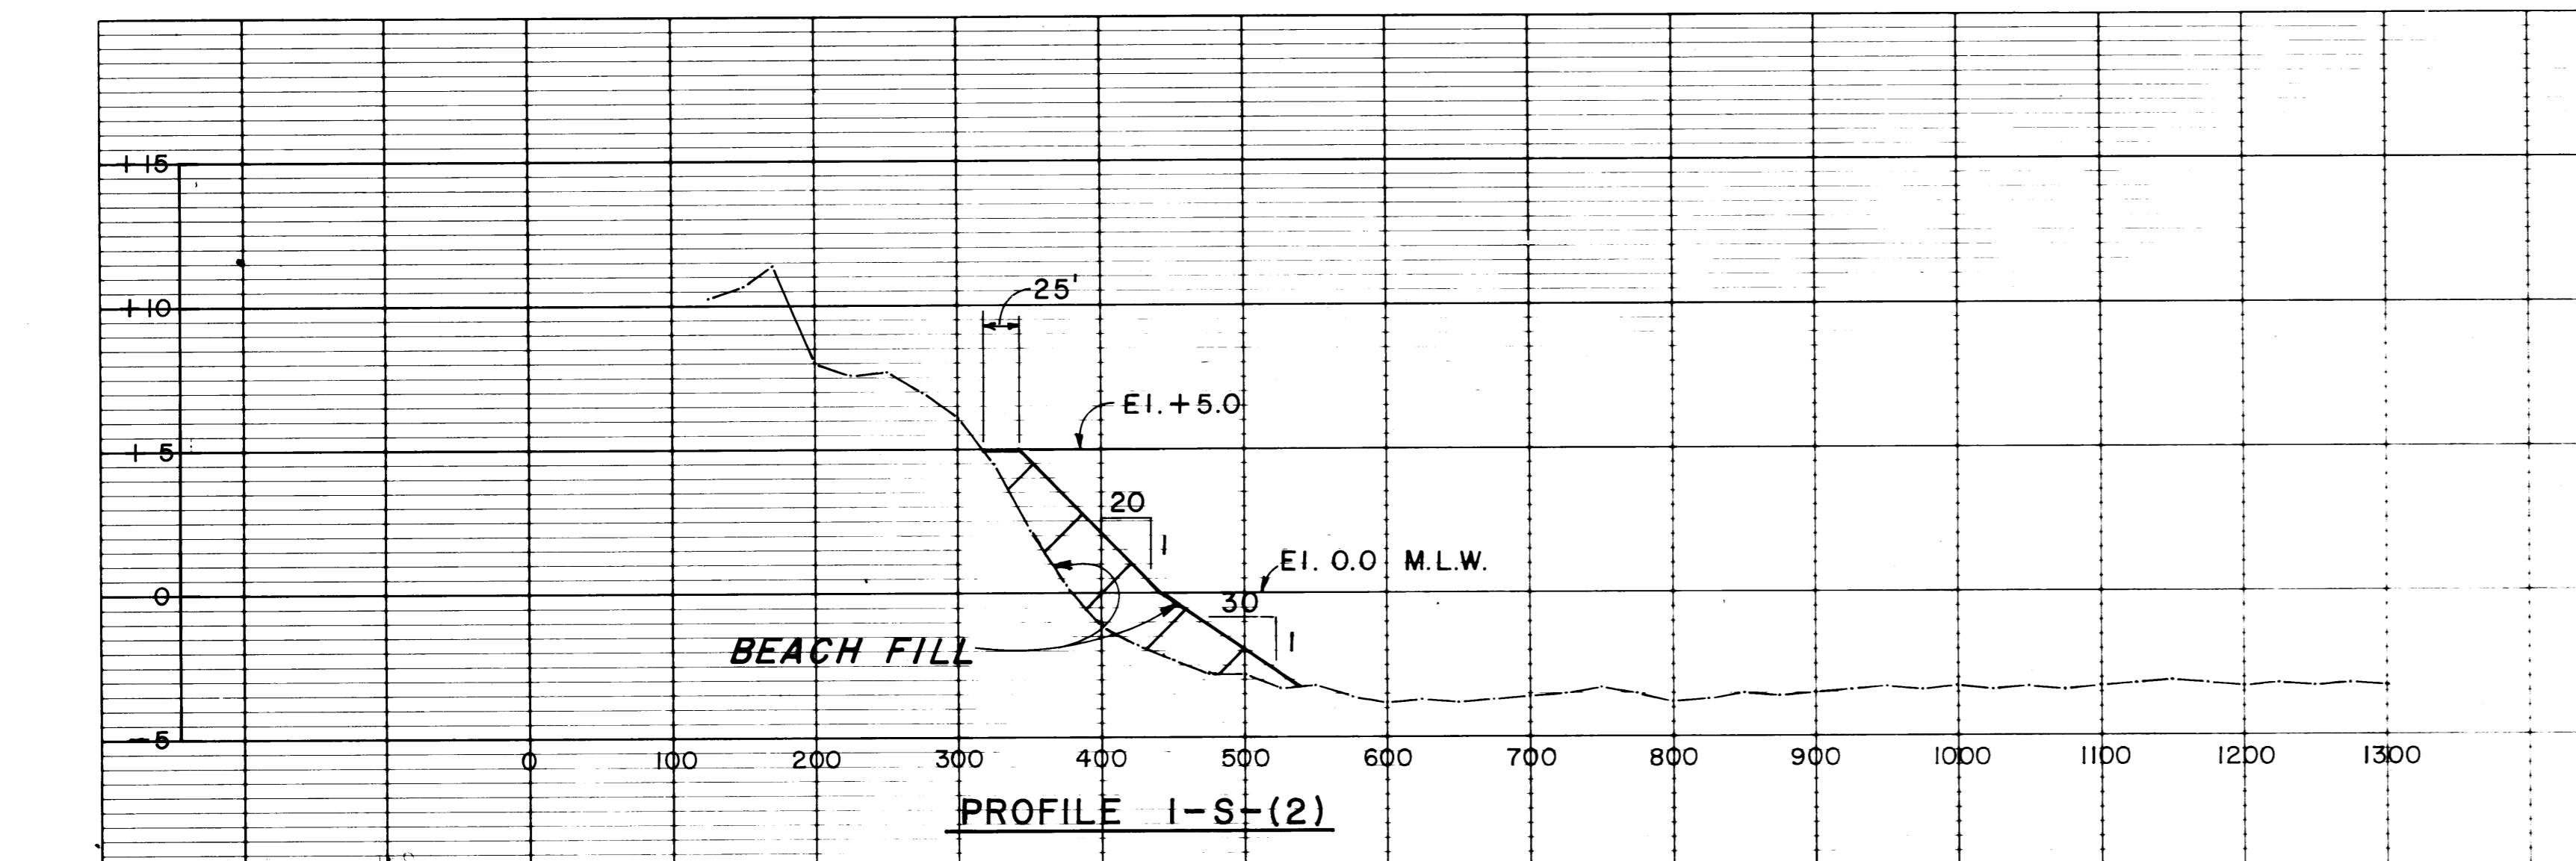

NO	SYM	ZONE	DESCRIPTION	DATE	APPROVED

DEPARTMENT OF THE ARMY  
 JACKSONVILLE DISTRICT, CORPS OF ENGINEERS  
 JACKSONVILLE, FLORIDA  
 ST. LUCIE INLET, FLORIDA  
**DREDGING AND JETTY CONSTRUCTION**  
 CUTS 1 AND 2  
 BEACH SECTIONS

DESIGN ENG: [ ]  
 INV. NO. [ ]  
 DATED: AS SHOWN  
 DATED: DEC. 1977  
 SHEET 11 OF 31