
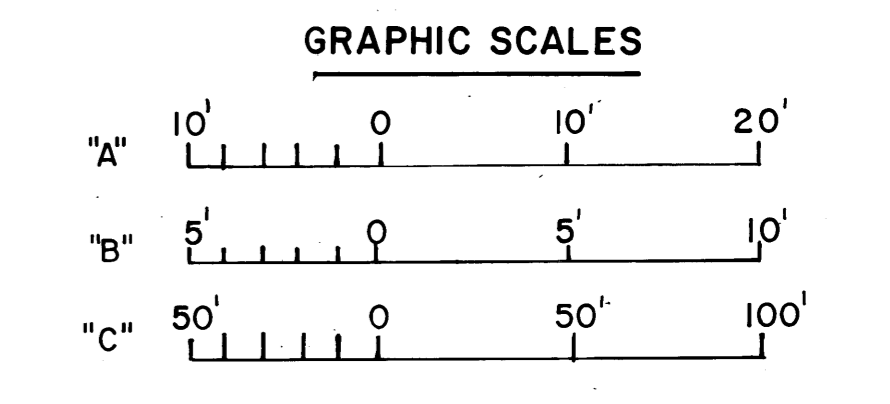
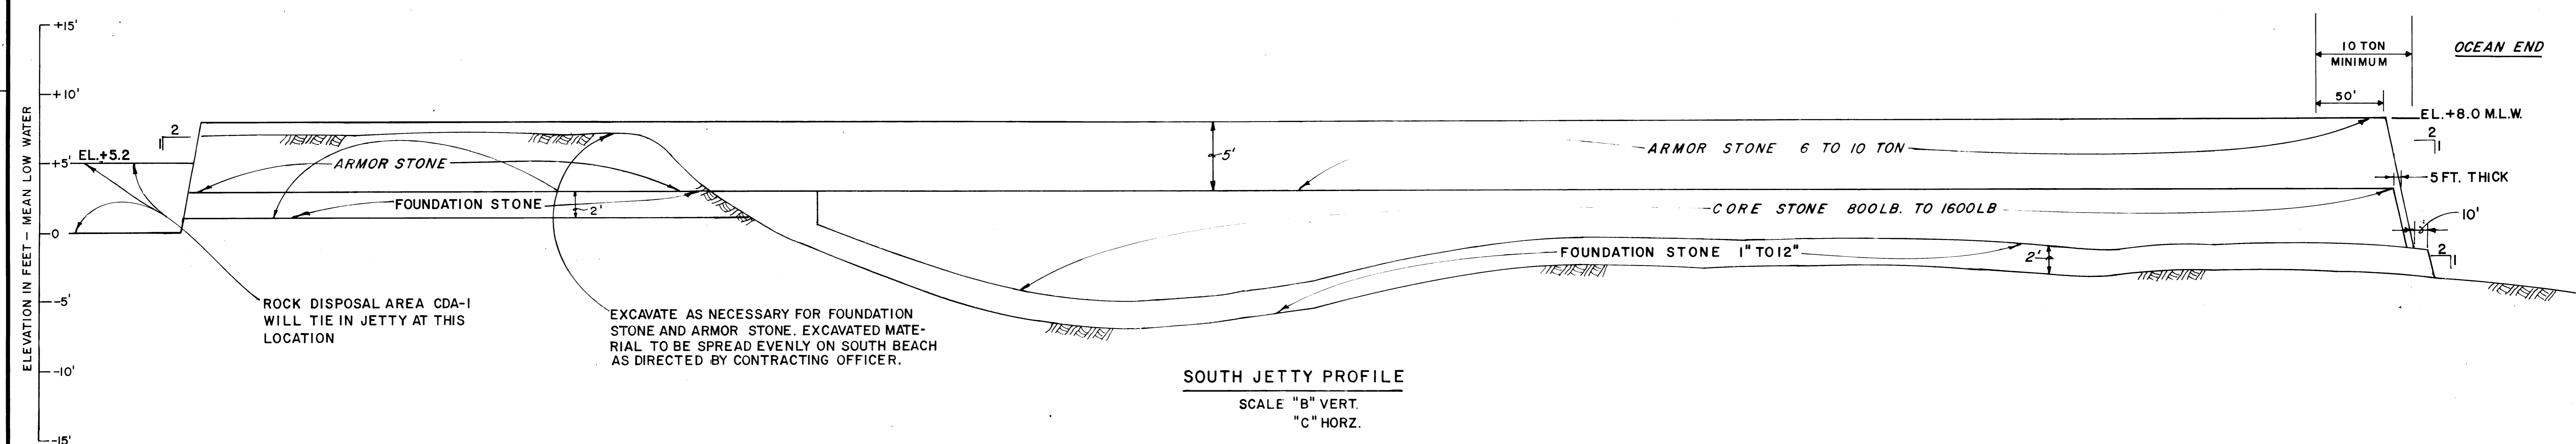
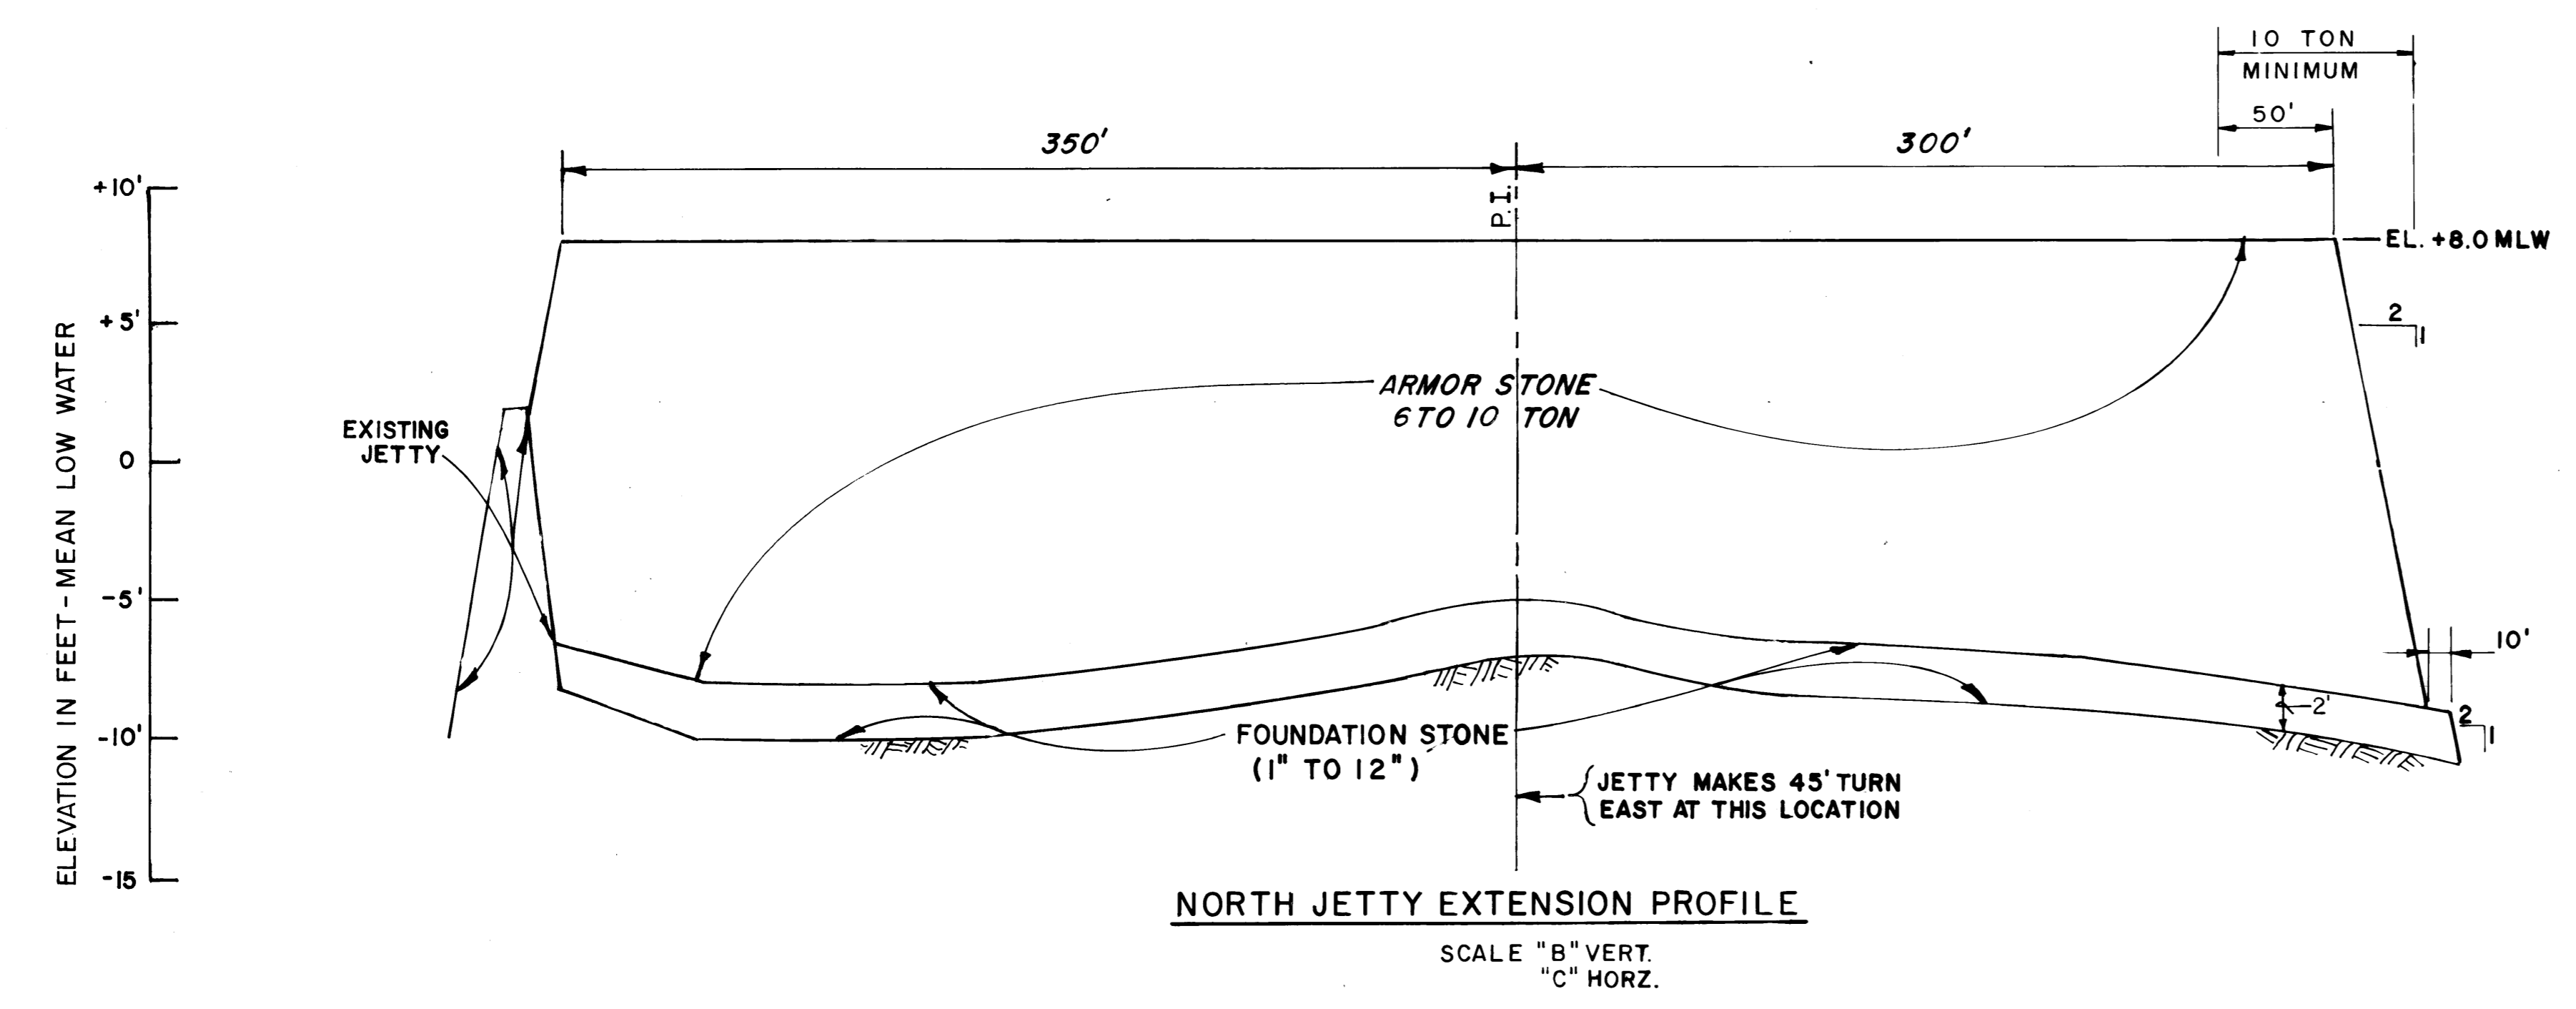
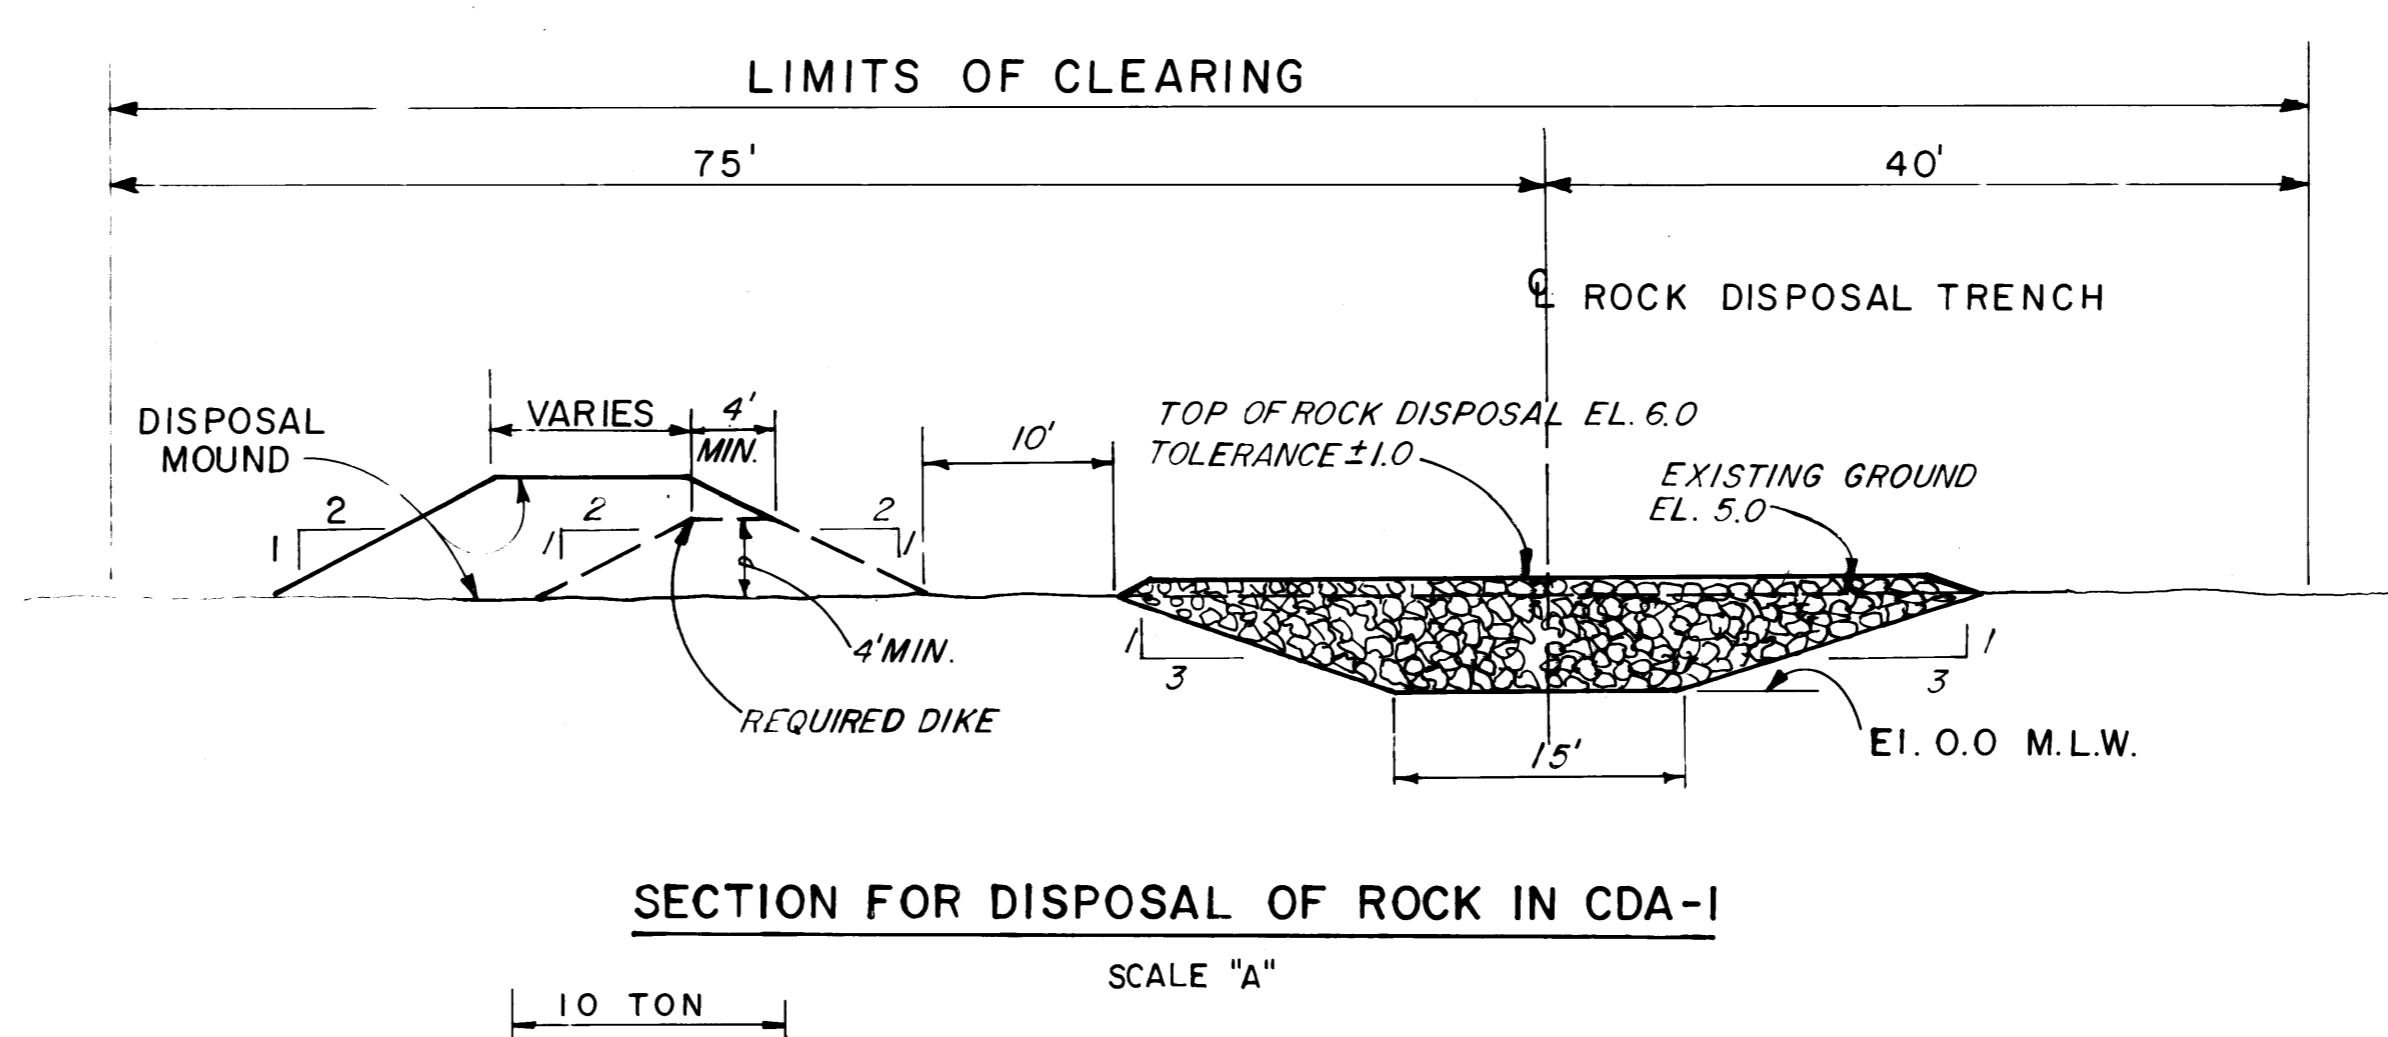


SAFETY ON THIS JOB
DEPENDS ON YOU

REVISIONS					
NO.	SYM.	ZONE	DESCRIPTION	DATE	APPROVED

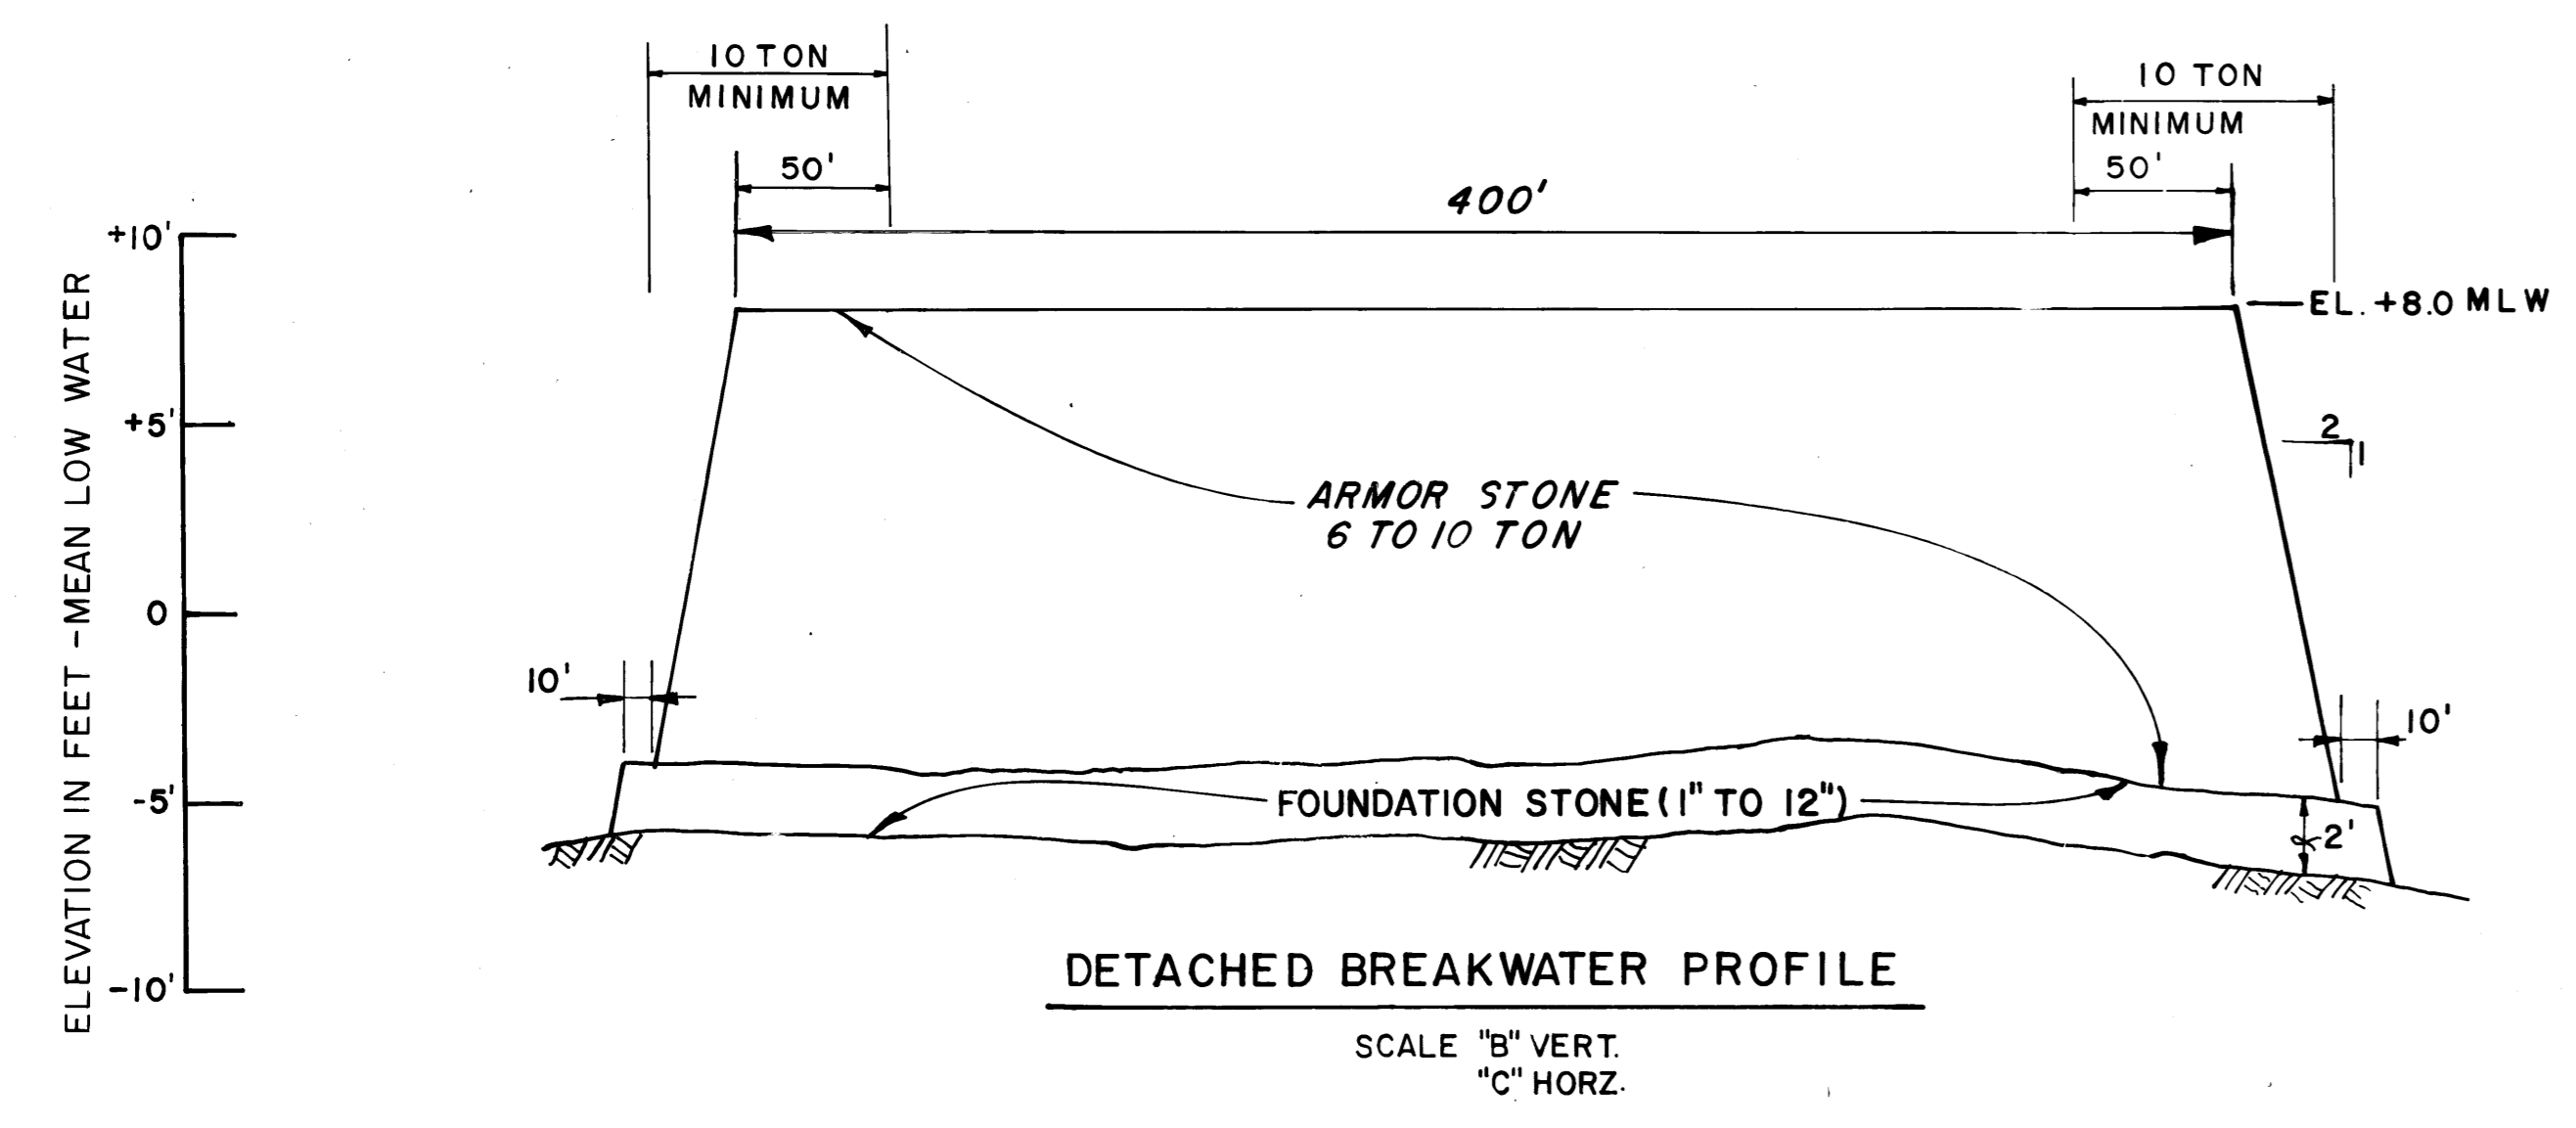

DEPARTMENT OF THE ARMY
JACKSONVILLE DISTRICT, CORPS OF ENGINEERS
JACKSONVILLE, FLORIDA

ST. LUCIE INLET, FLORIDA

DREDGING AND JETTY CONSTRUCTION

CUTS 1 AND 2

JETTY AND BREAKWATER PROFILES, CDA-1

DESIGN ENG.	INVT. NO.	SIZE	DWG. NO.
W. FRIER		F	
DATED:	SCALE: AS SHOWN	DATED: DEC. 1977	SHEET 16 OF 31