
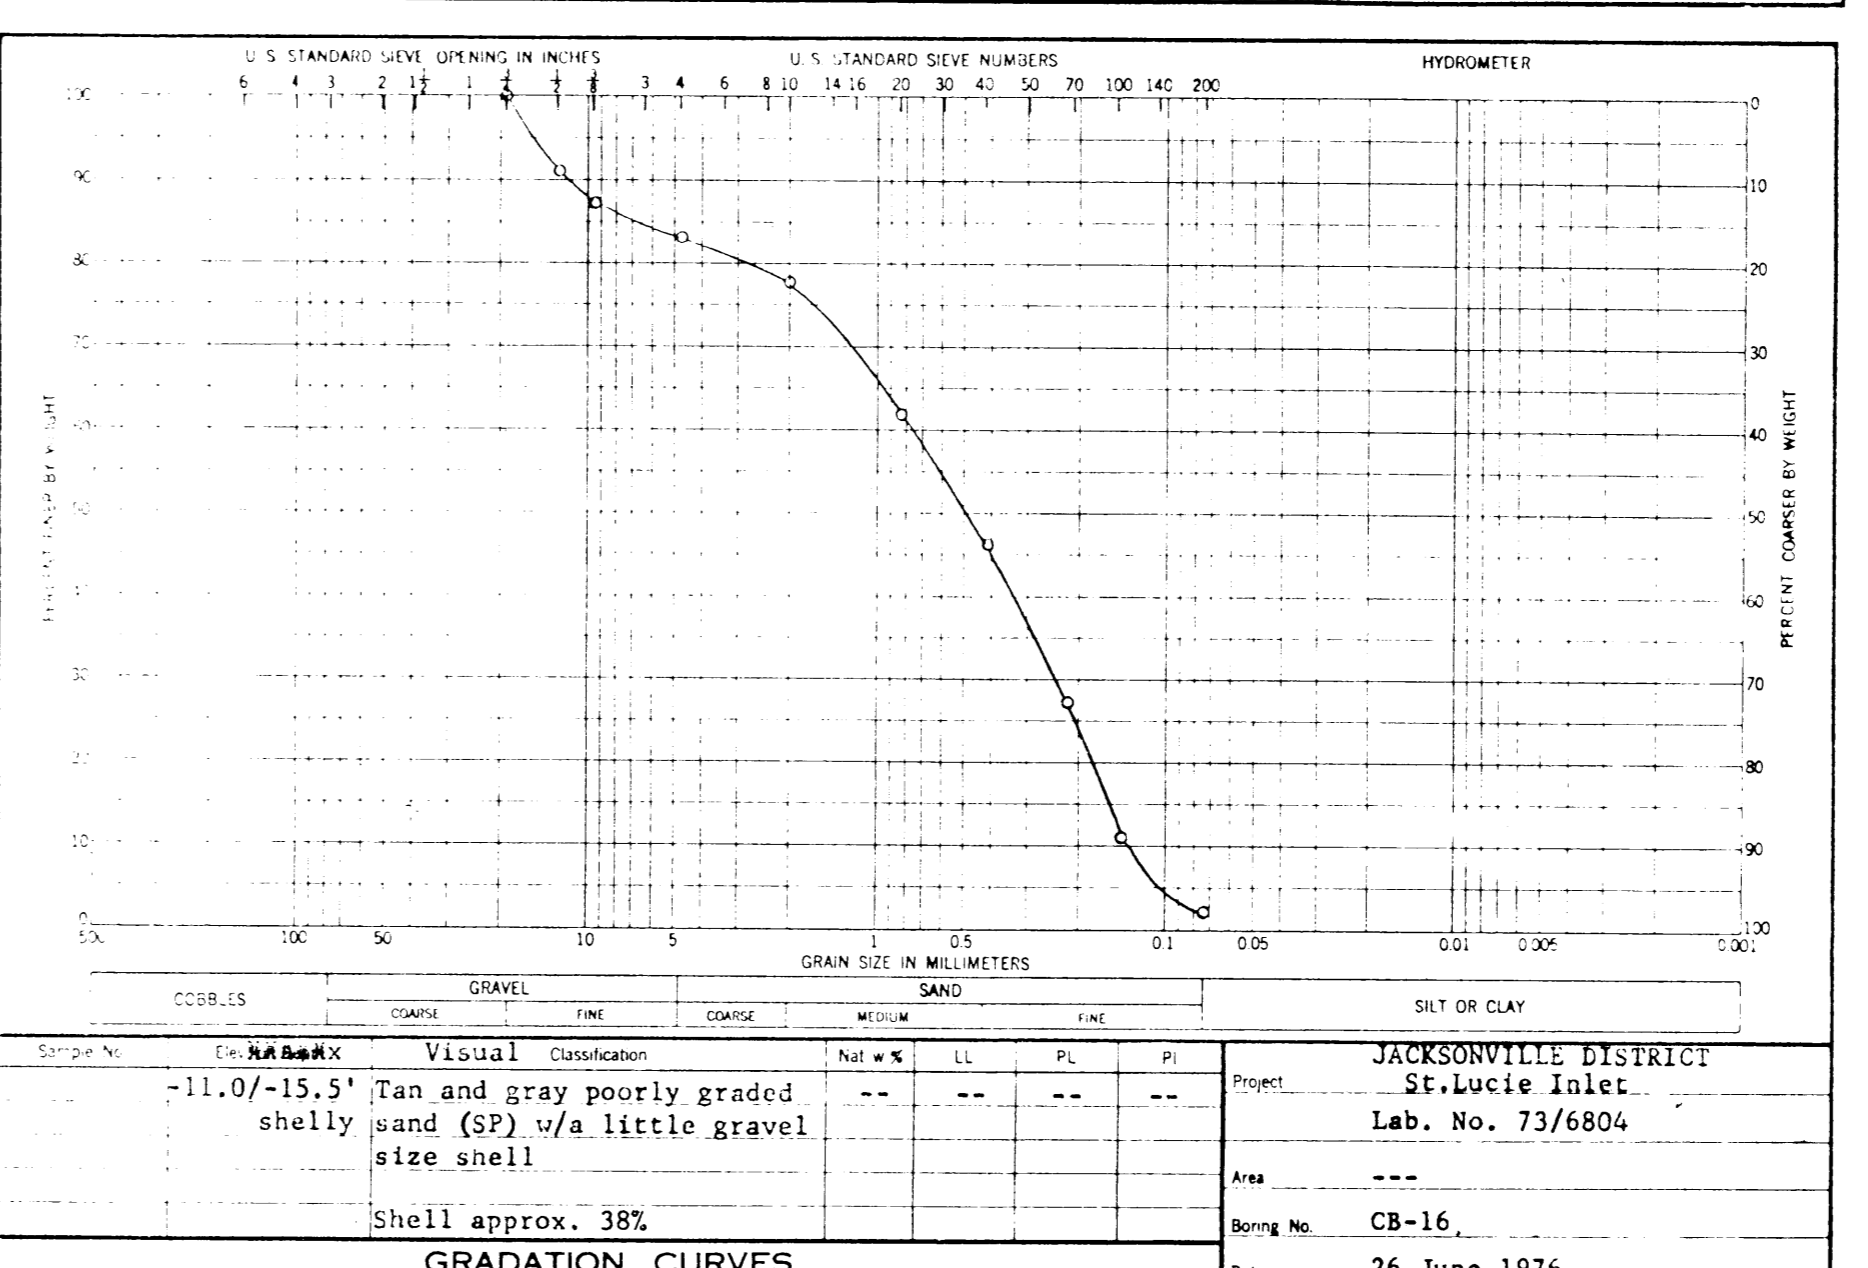
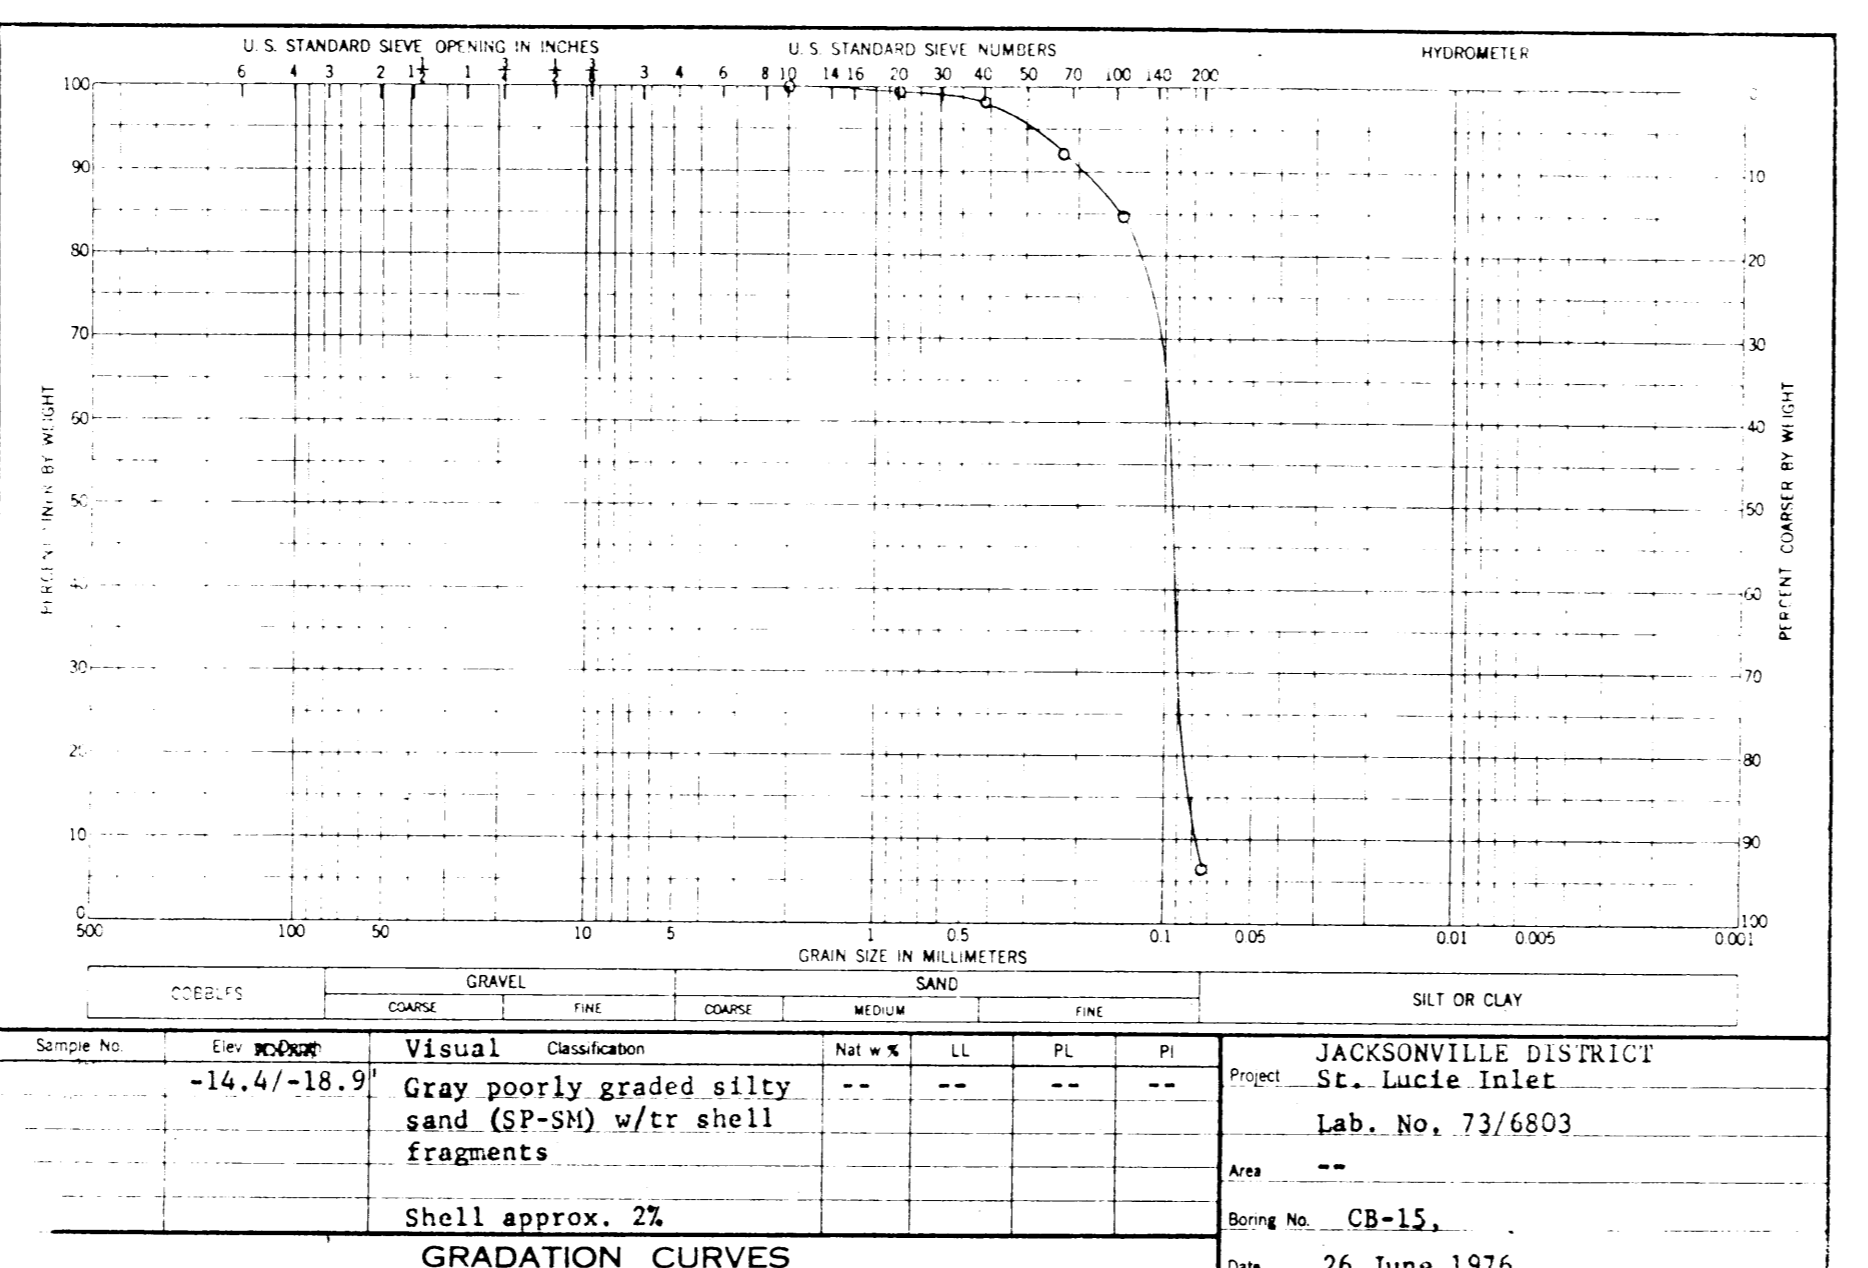
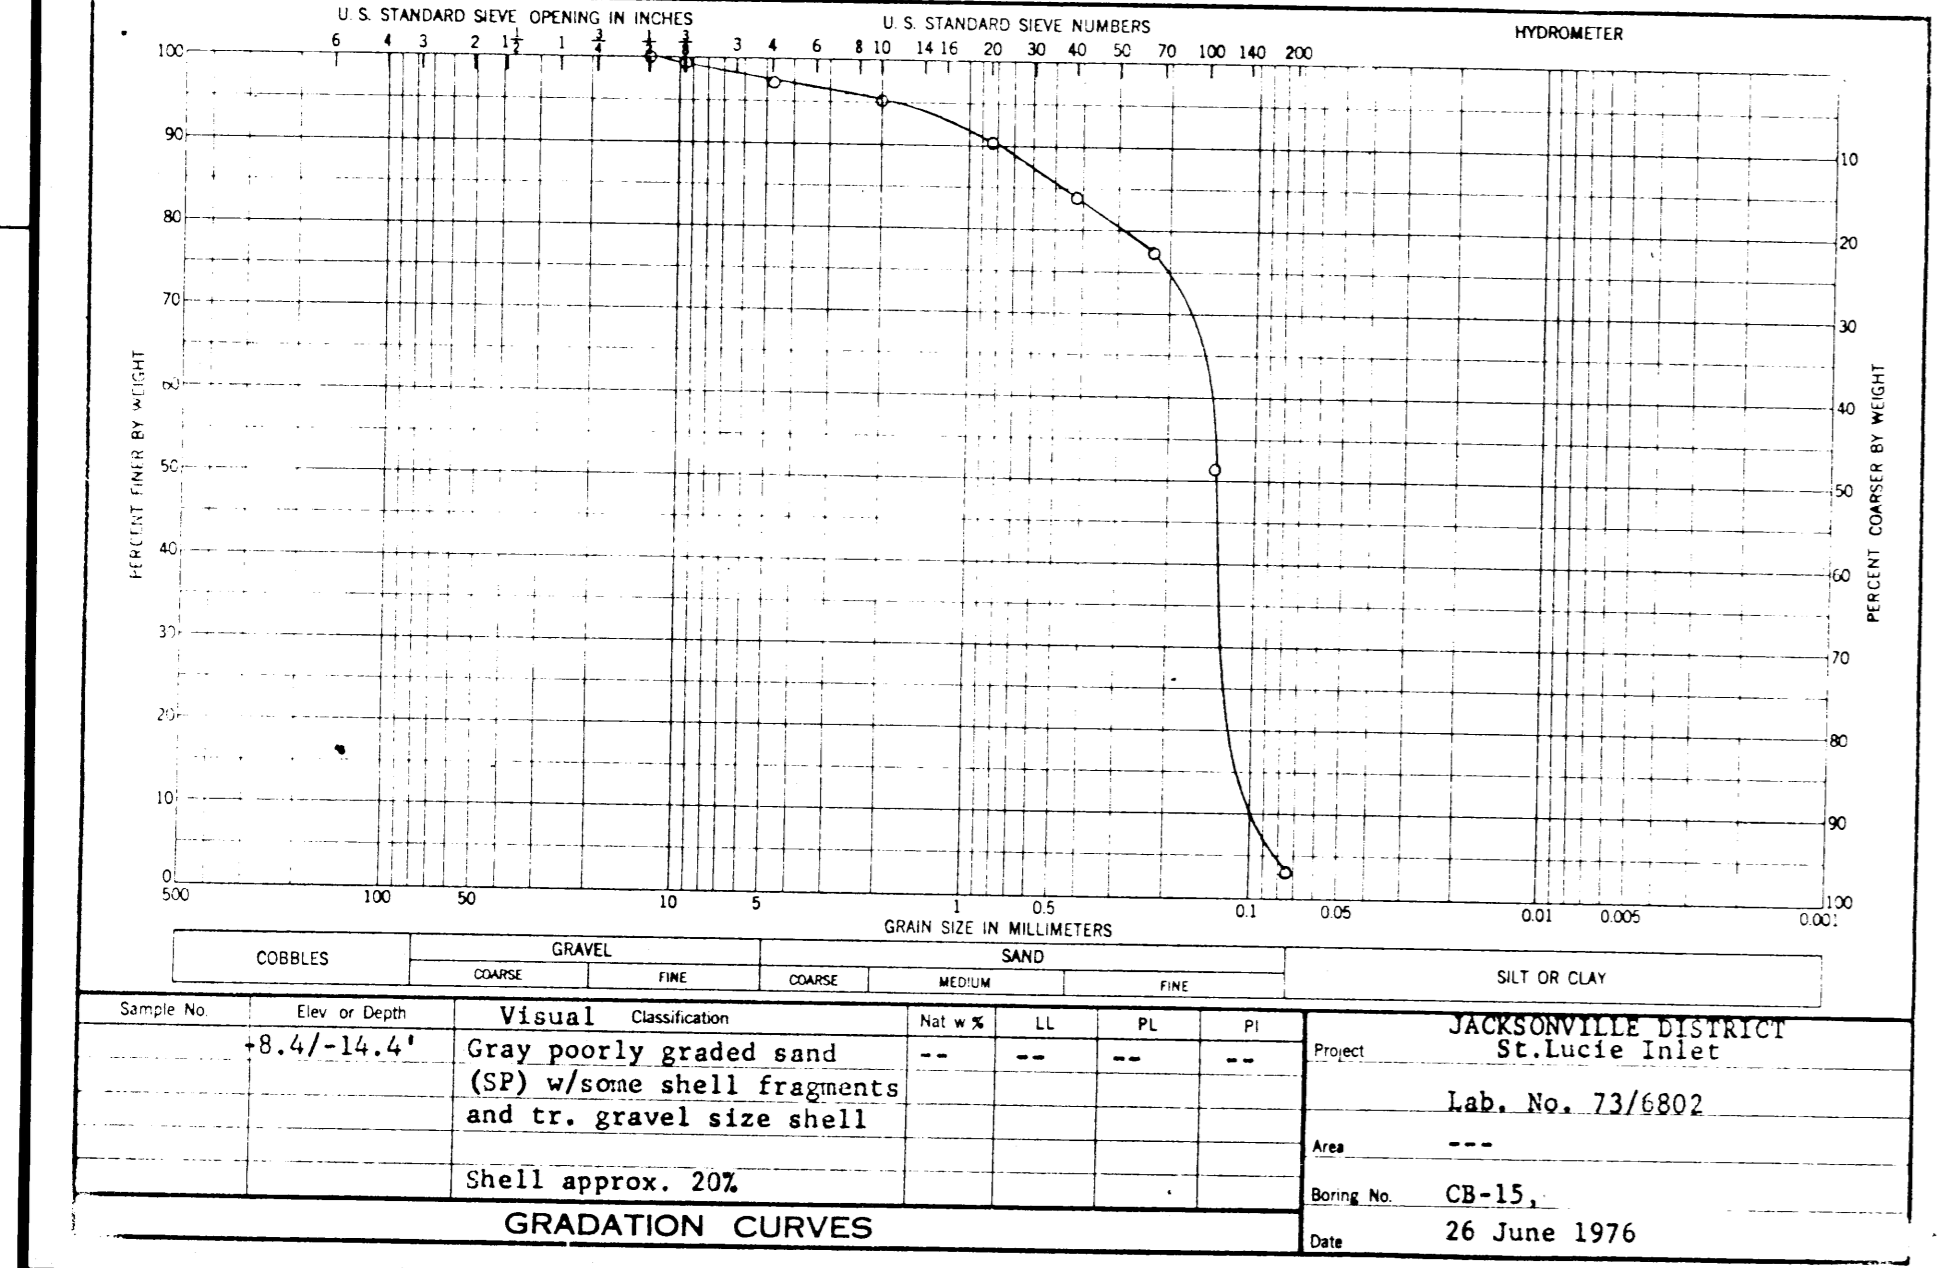
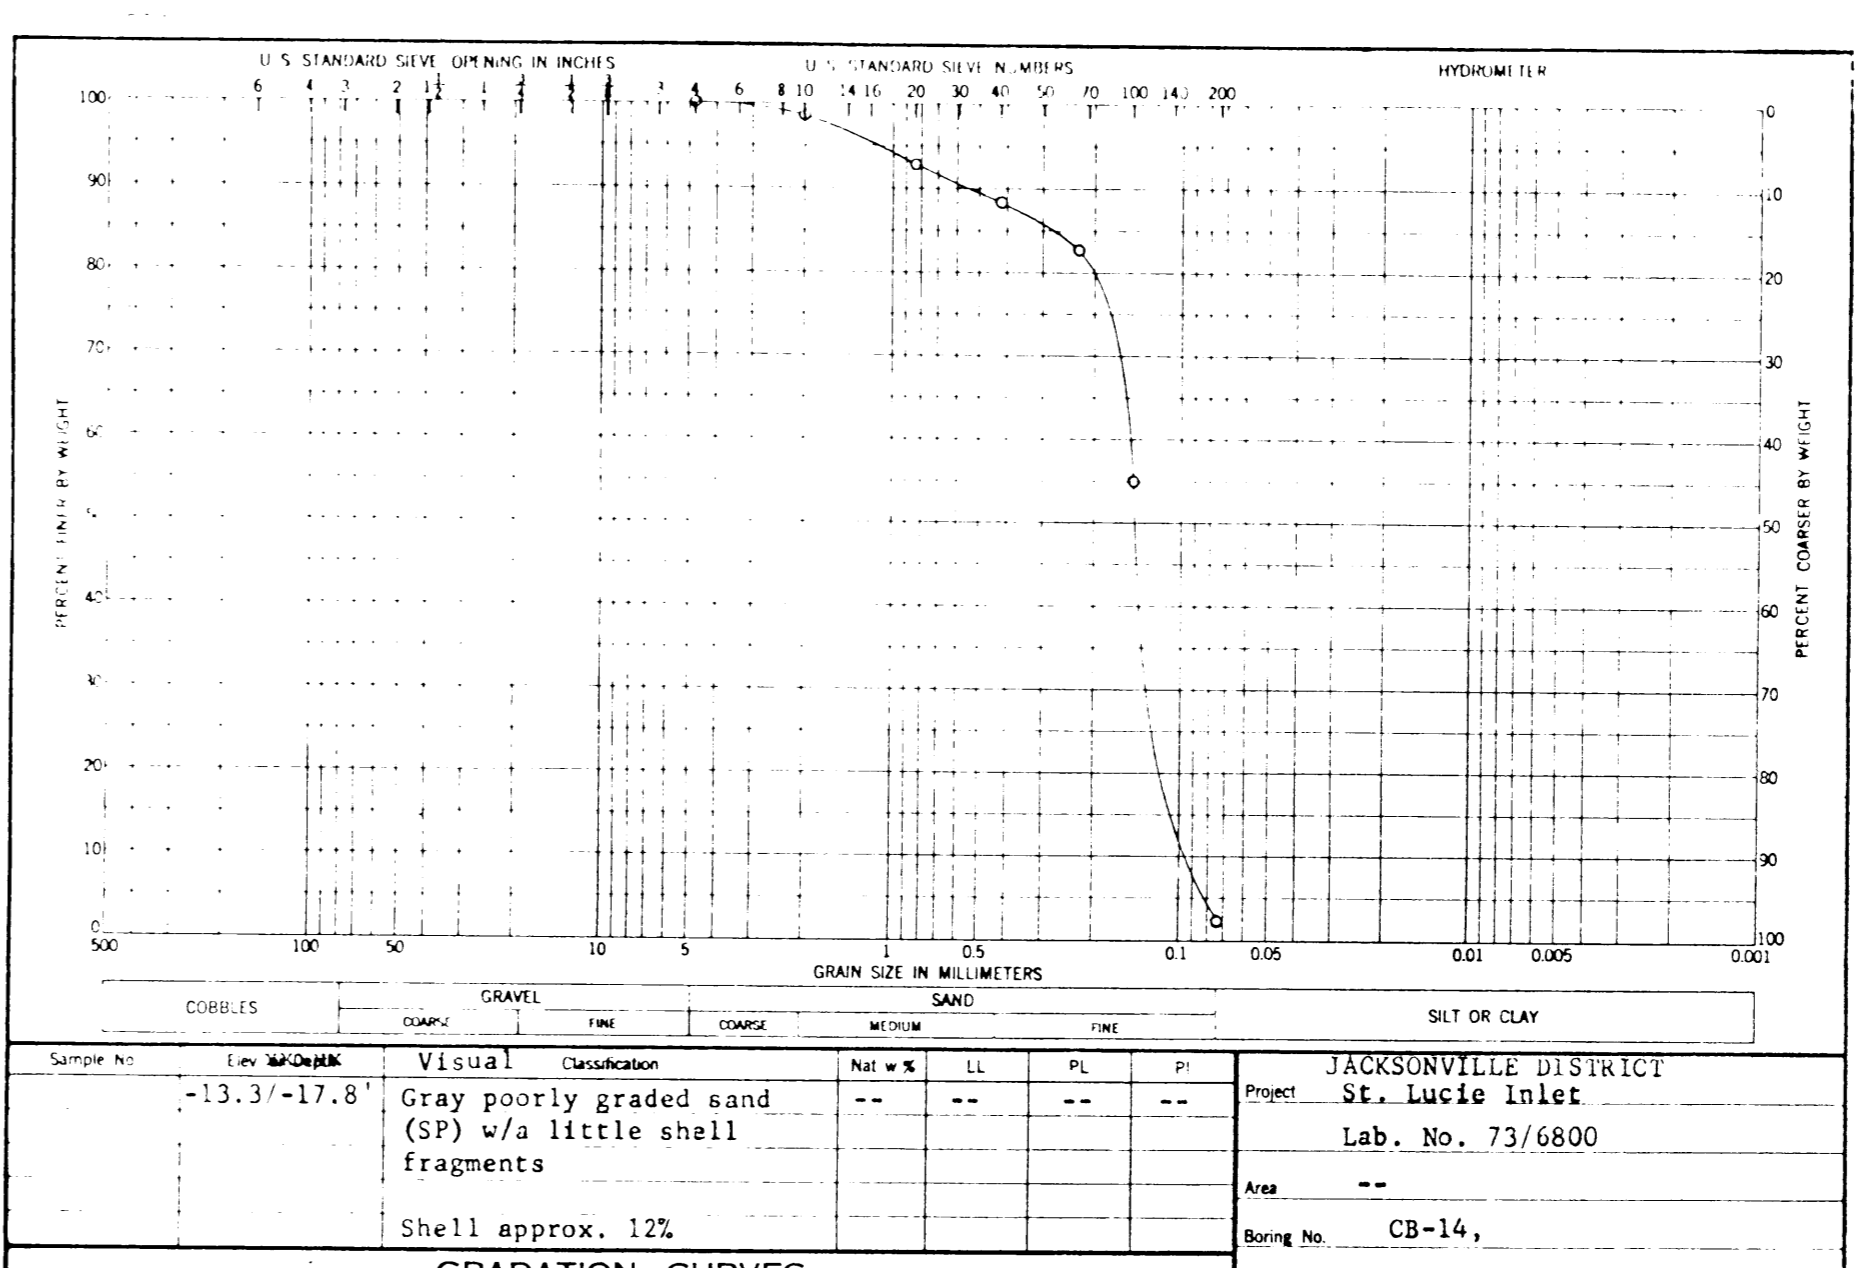
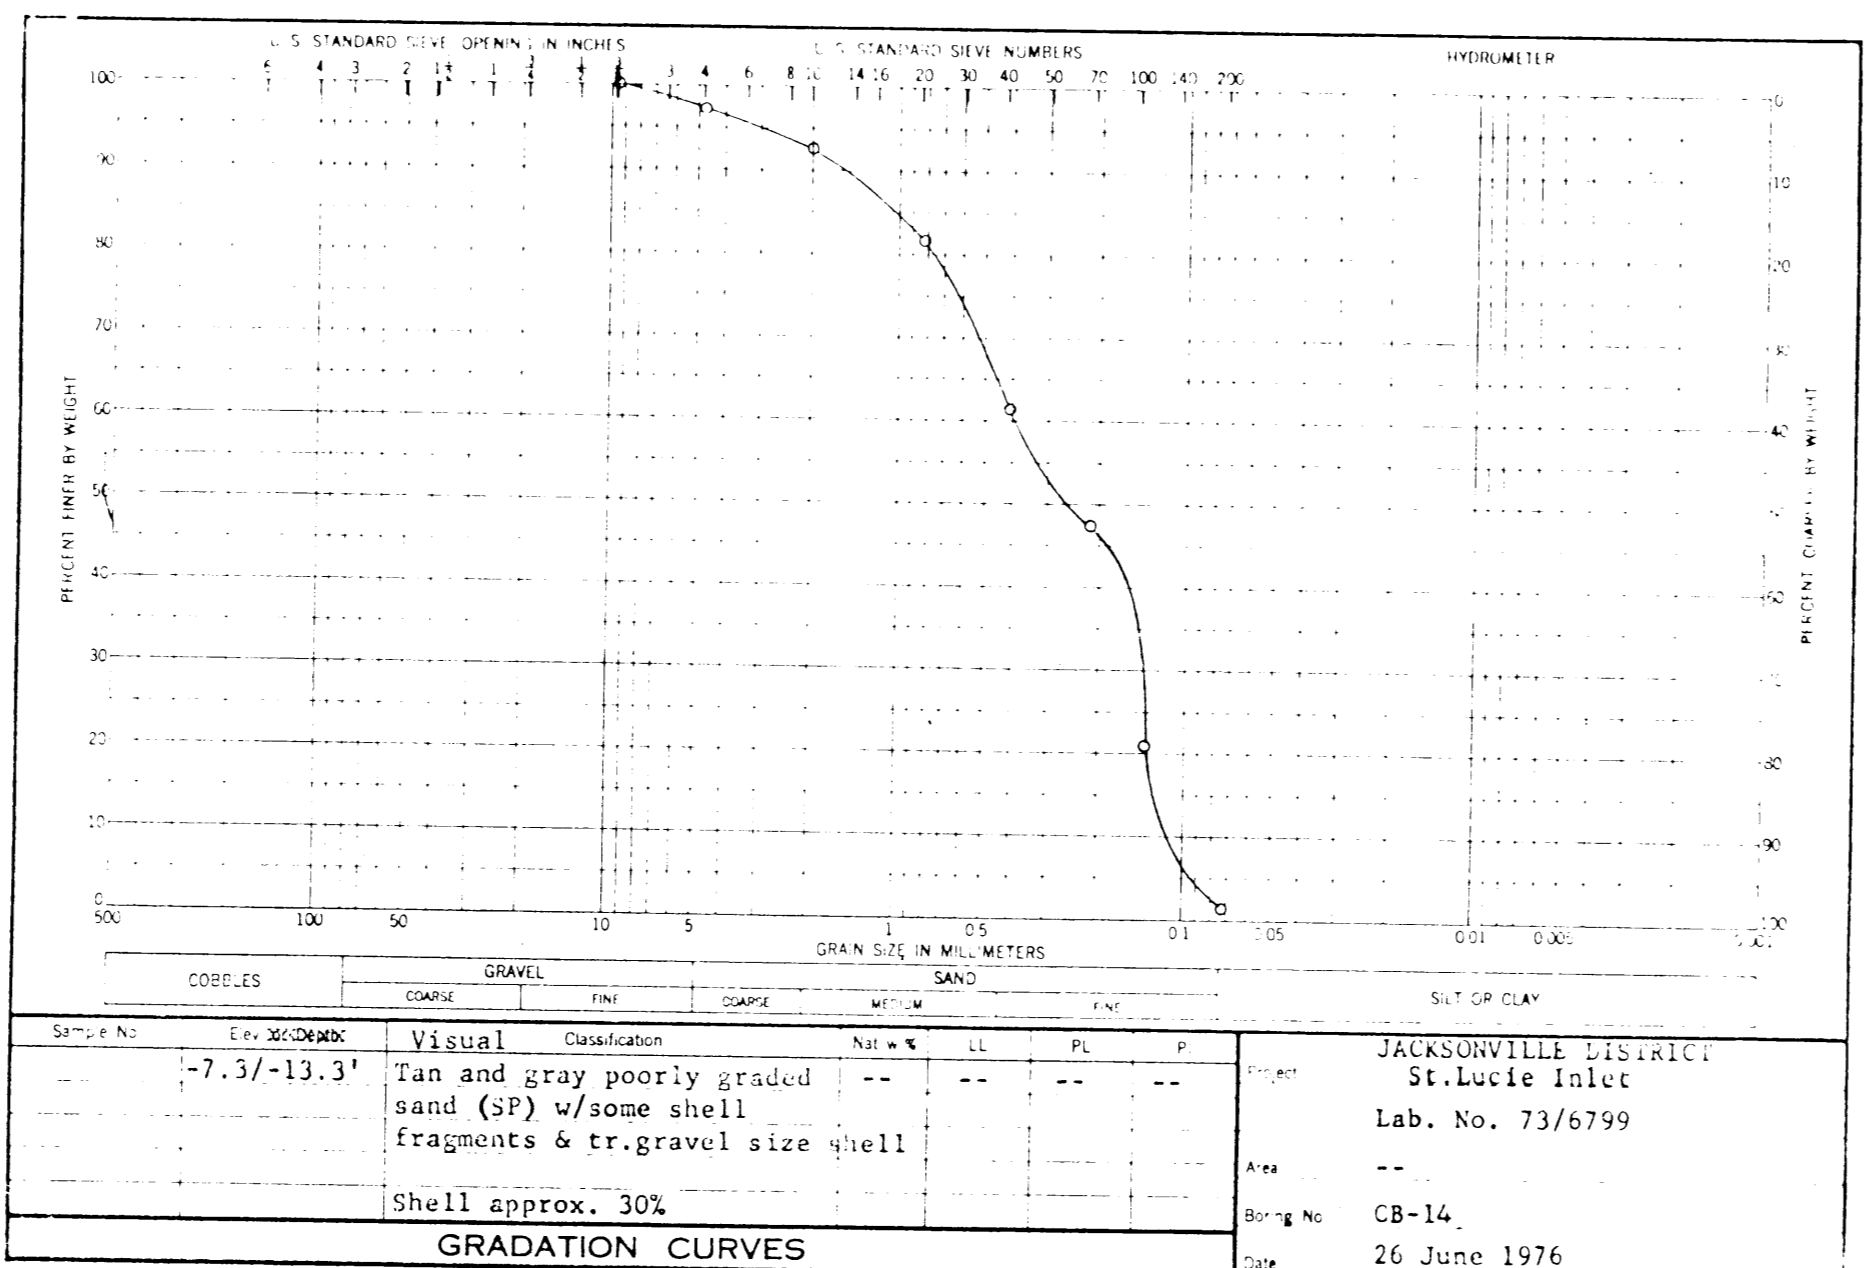
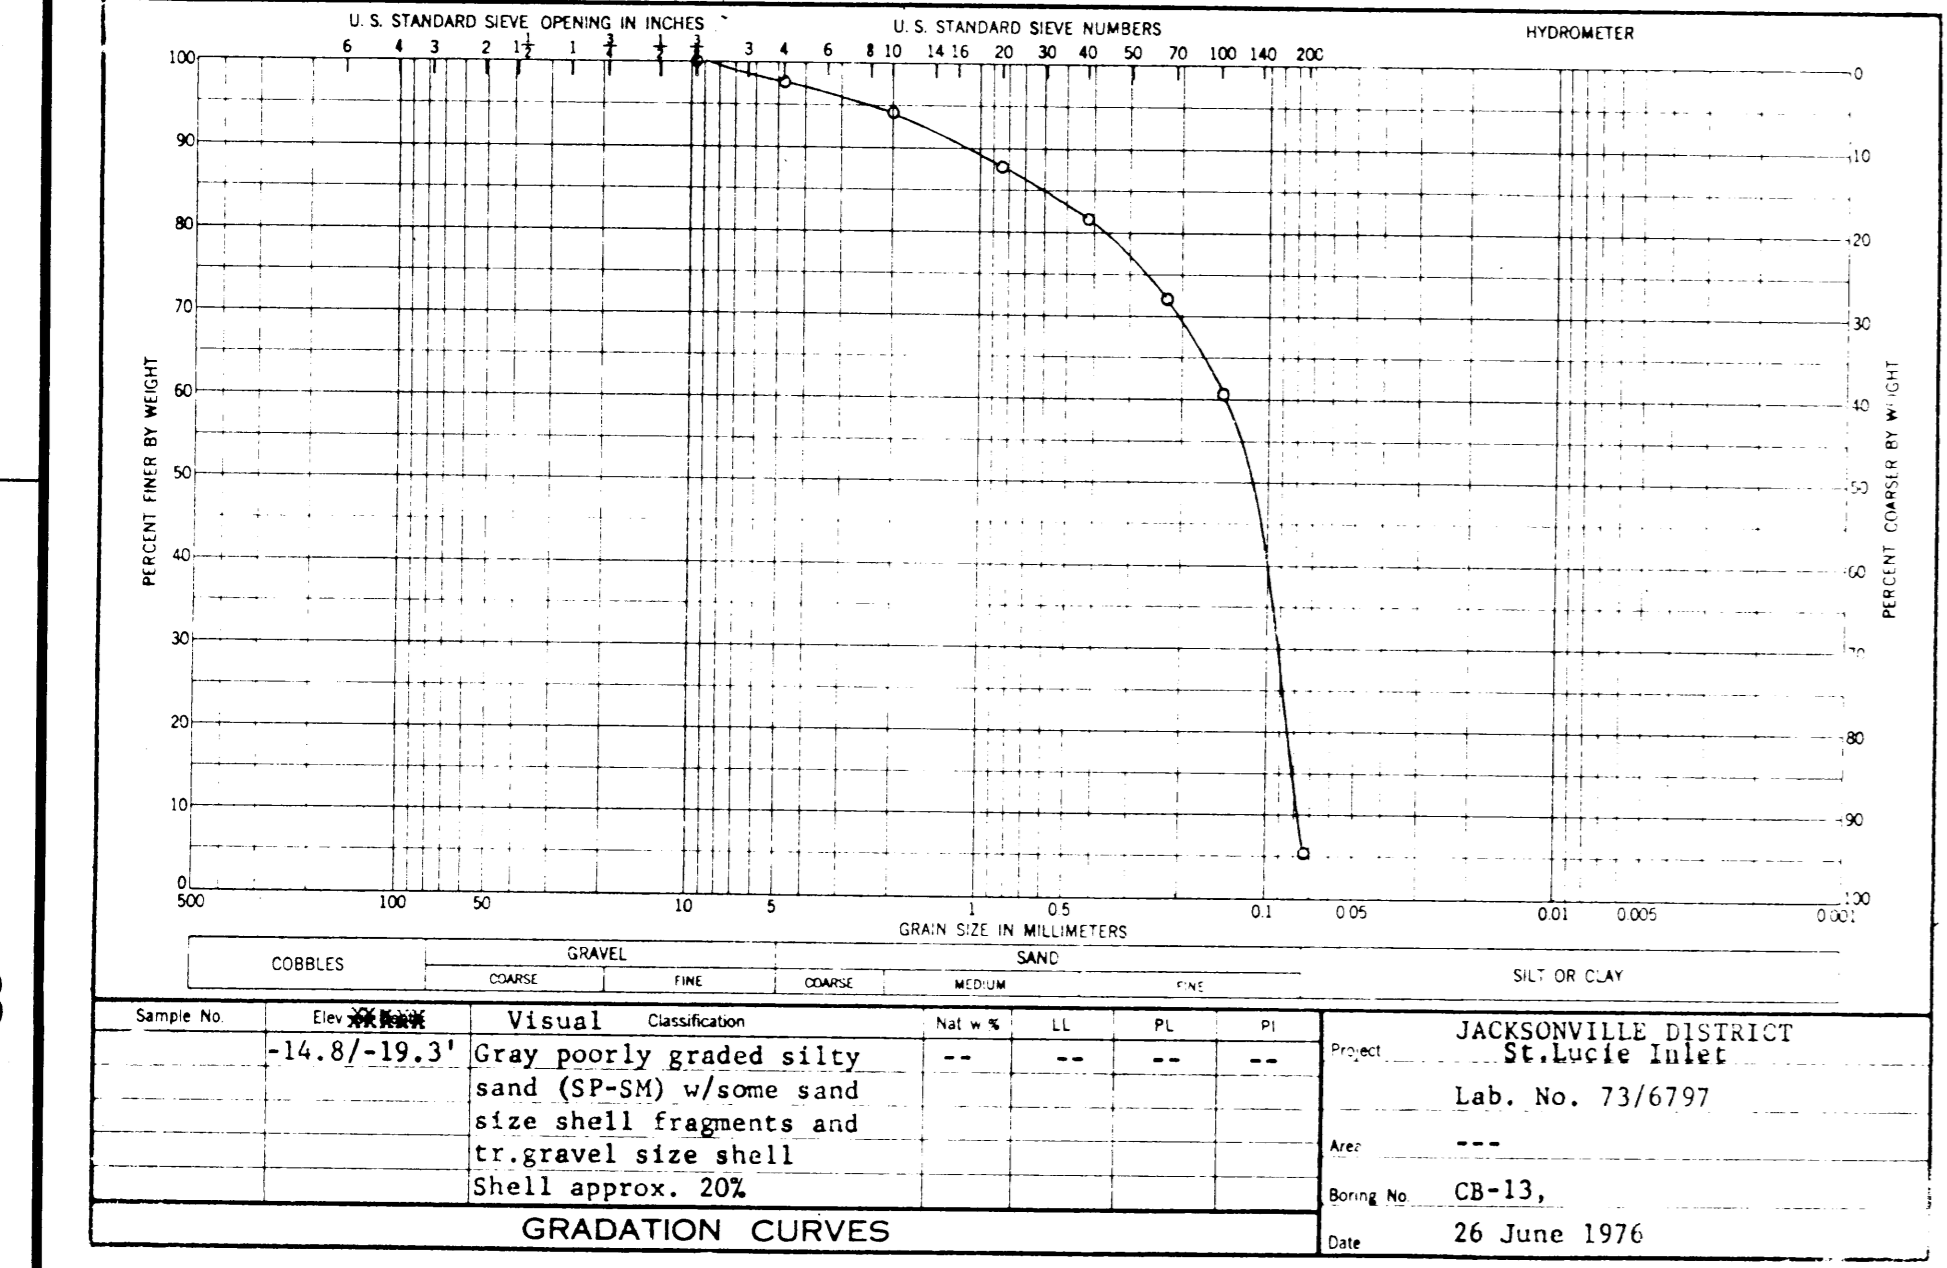
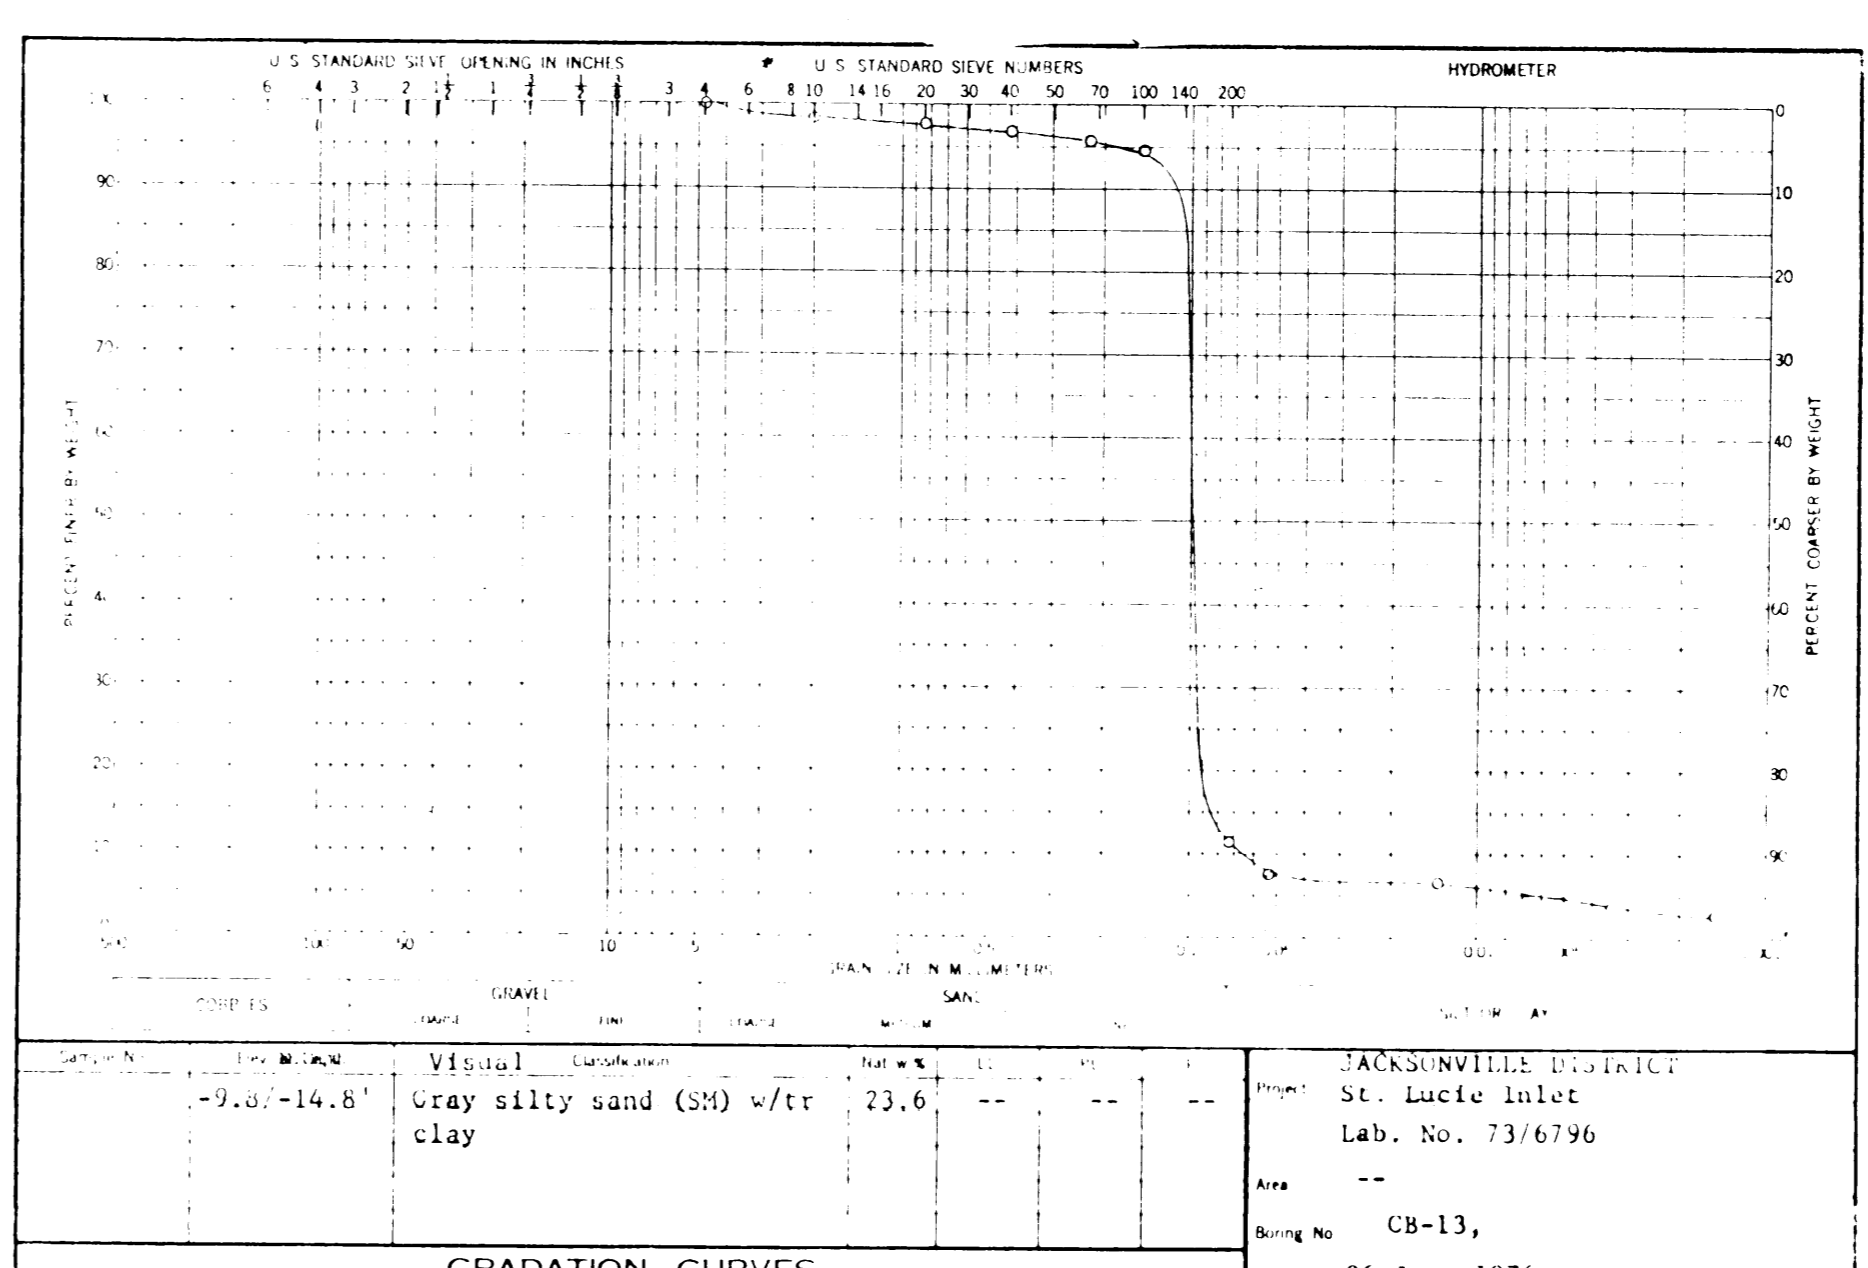
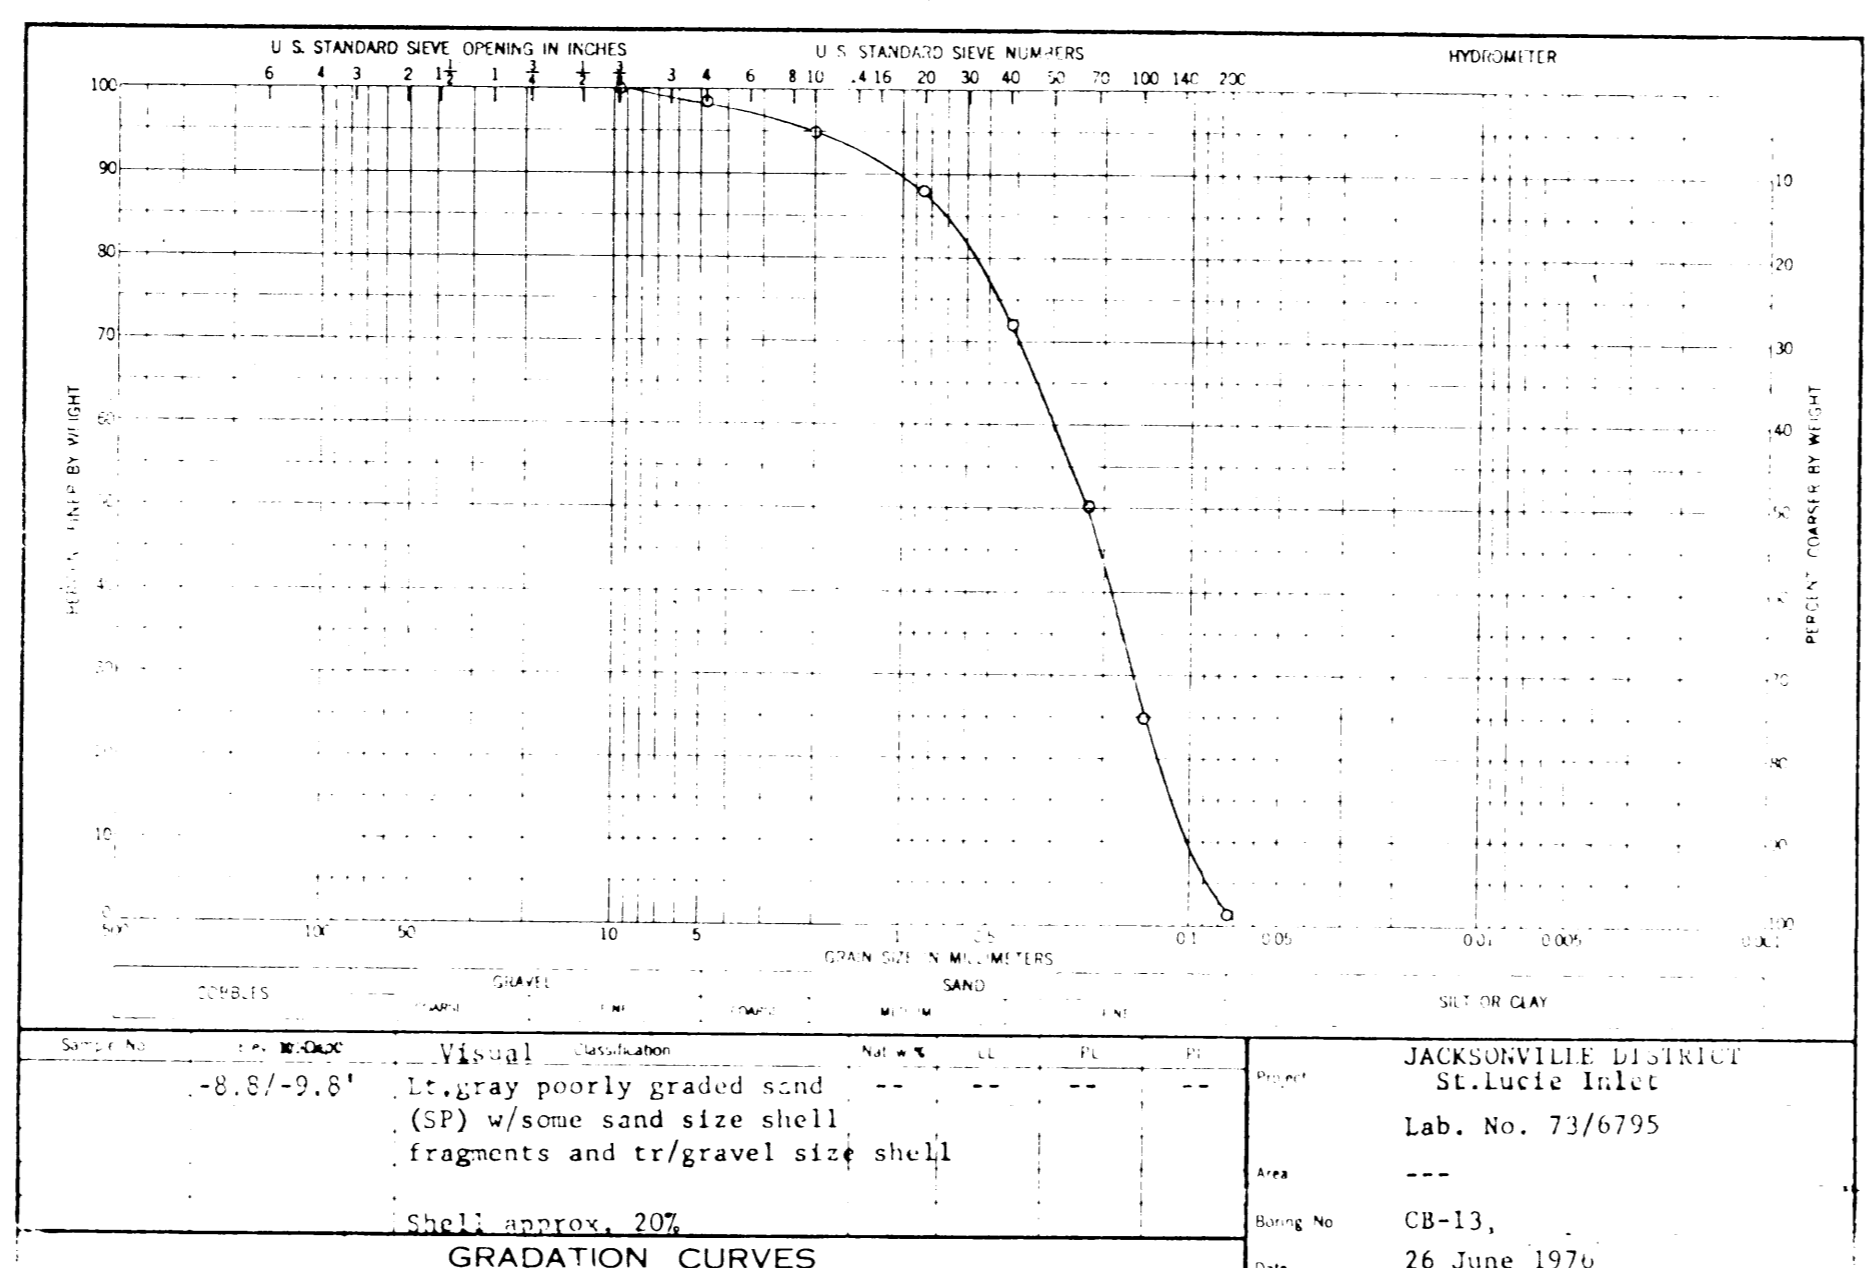
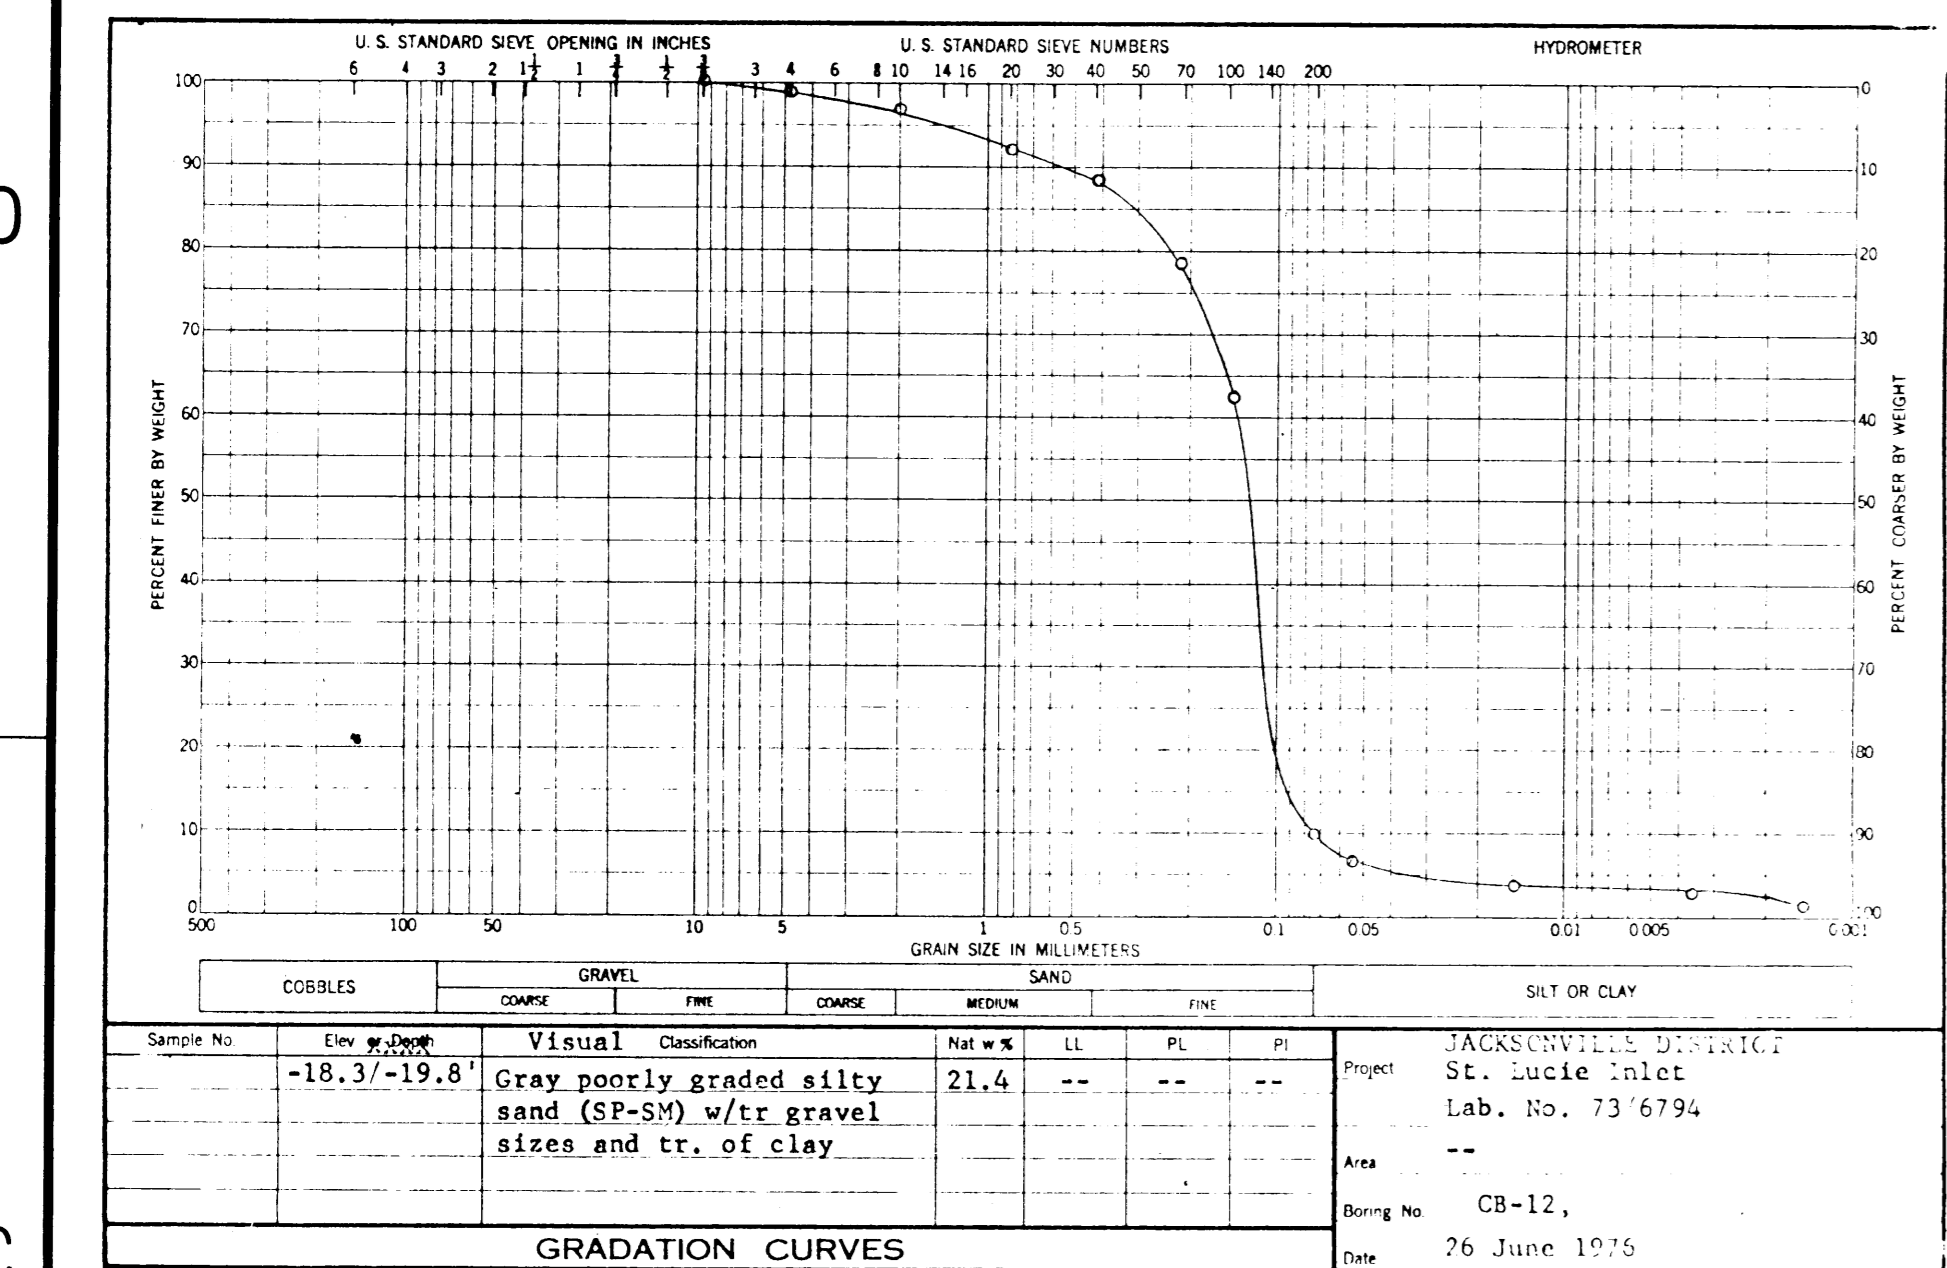
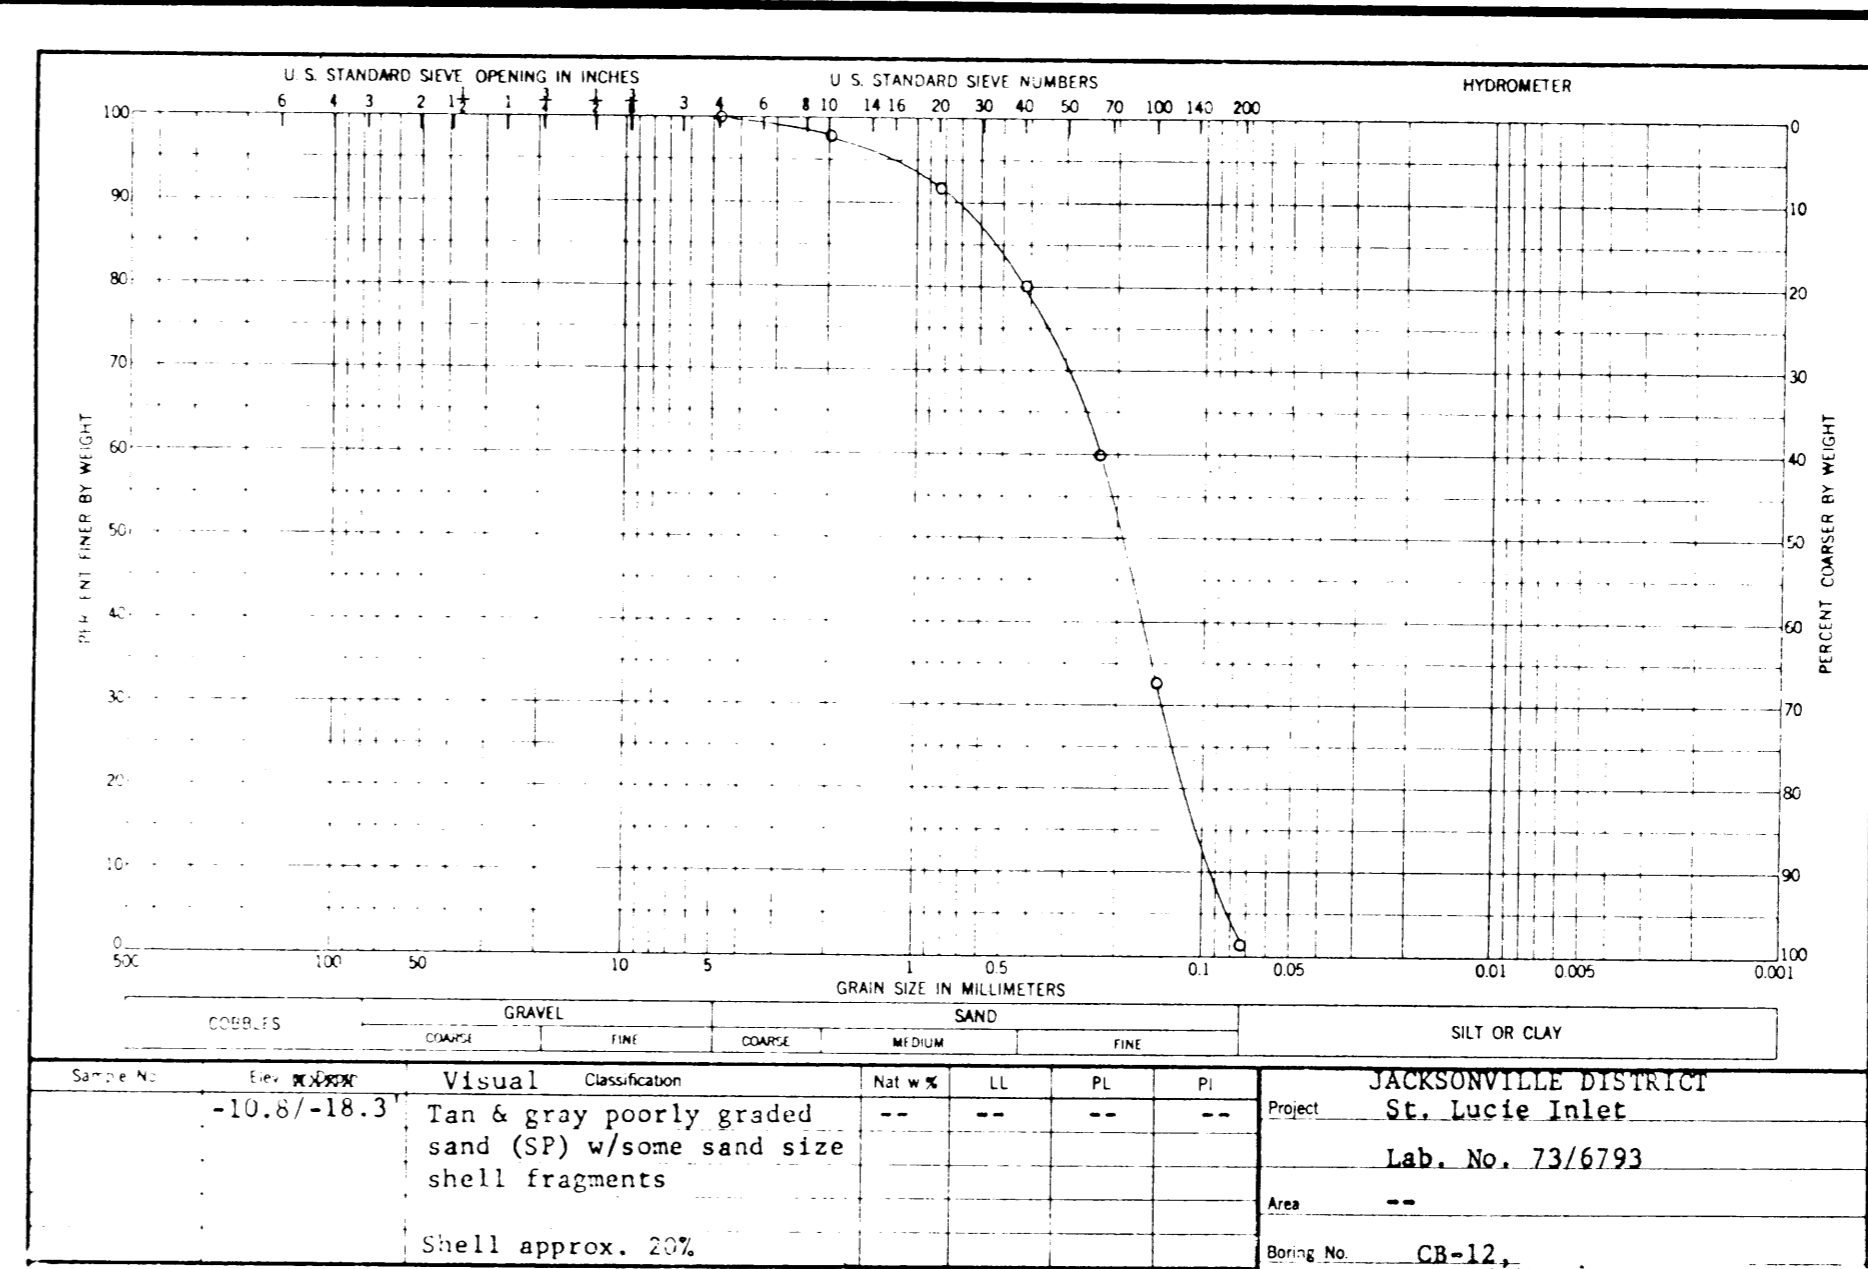
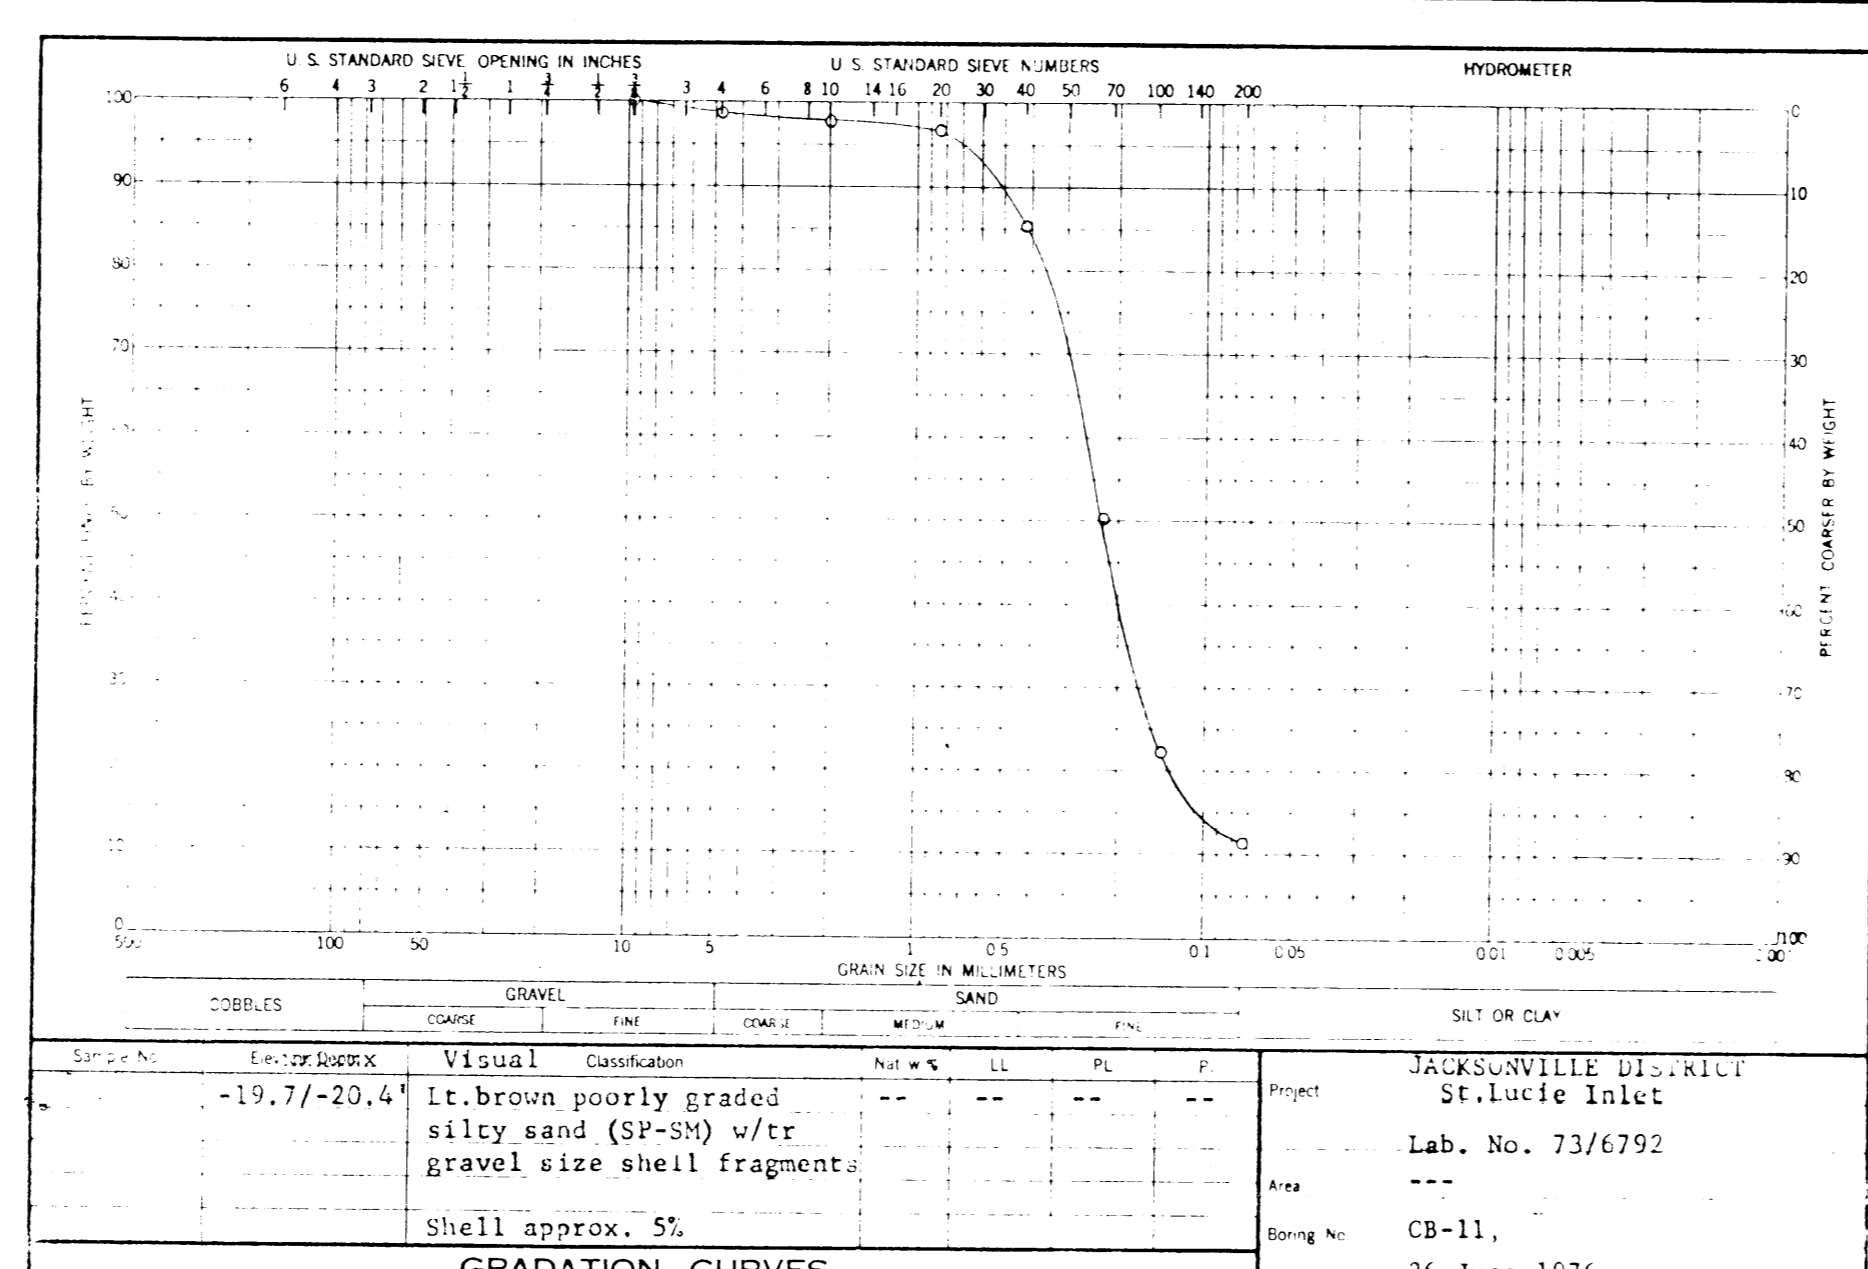


PB 7 pg 107

REVISIONS				
NO	SYM	DESCRIPTION	DATE	APPROVED

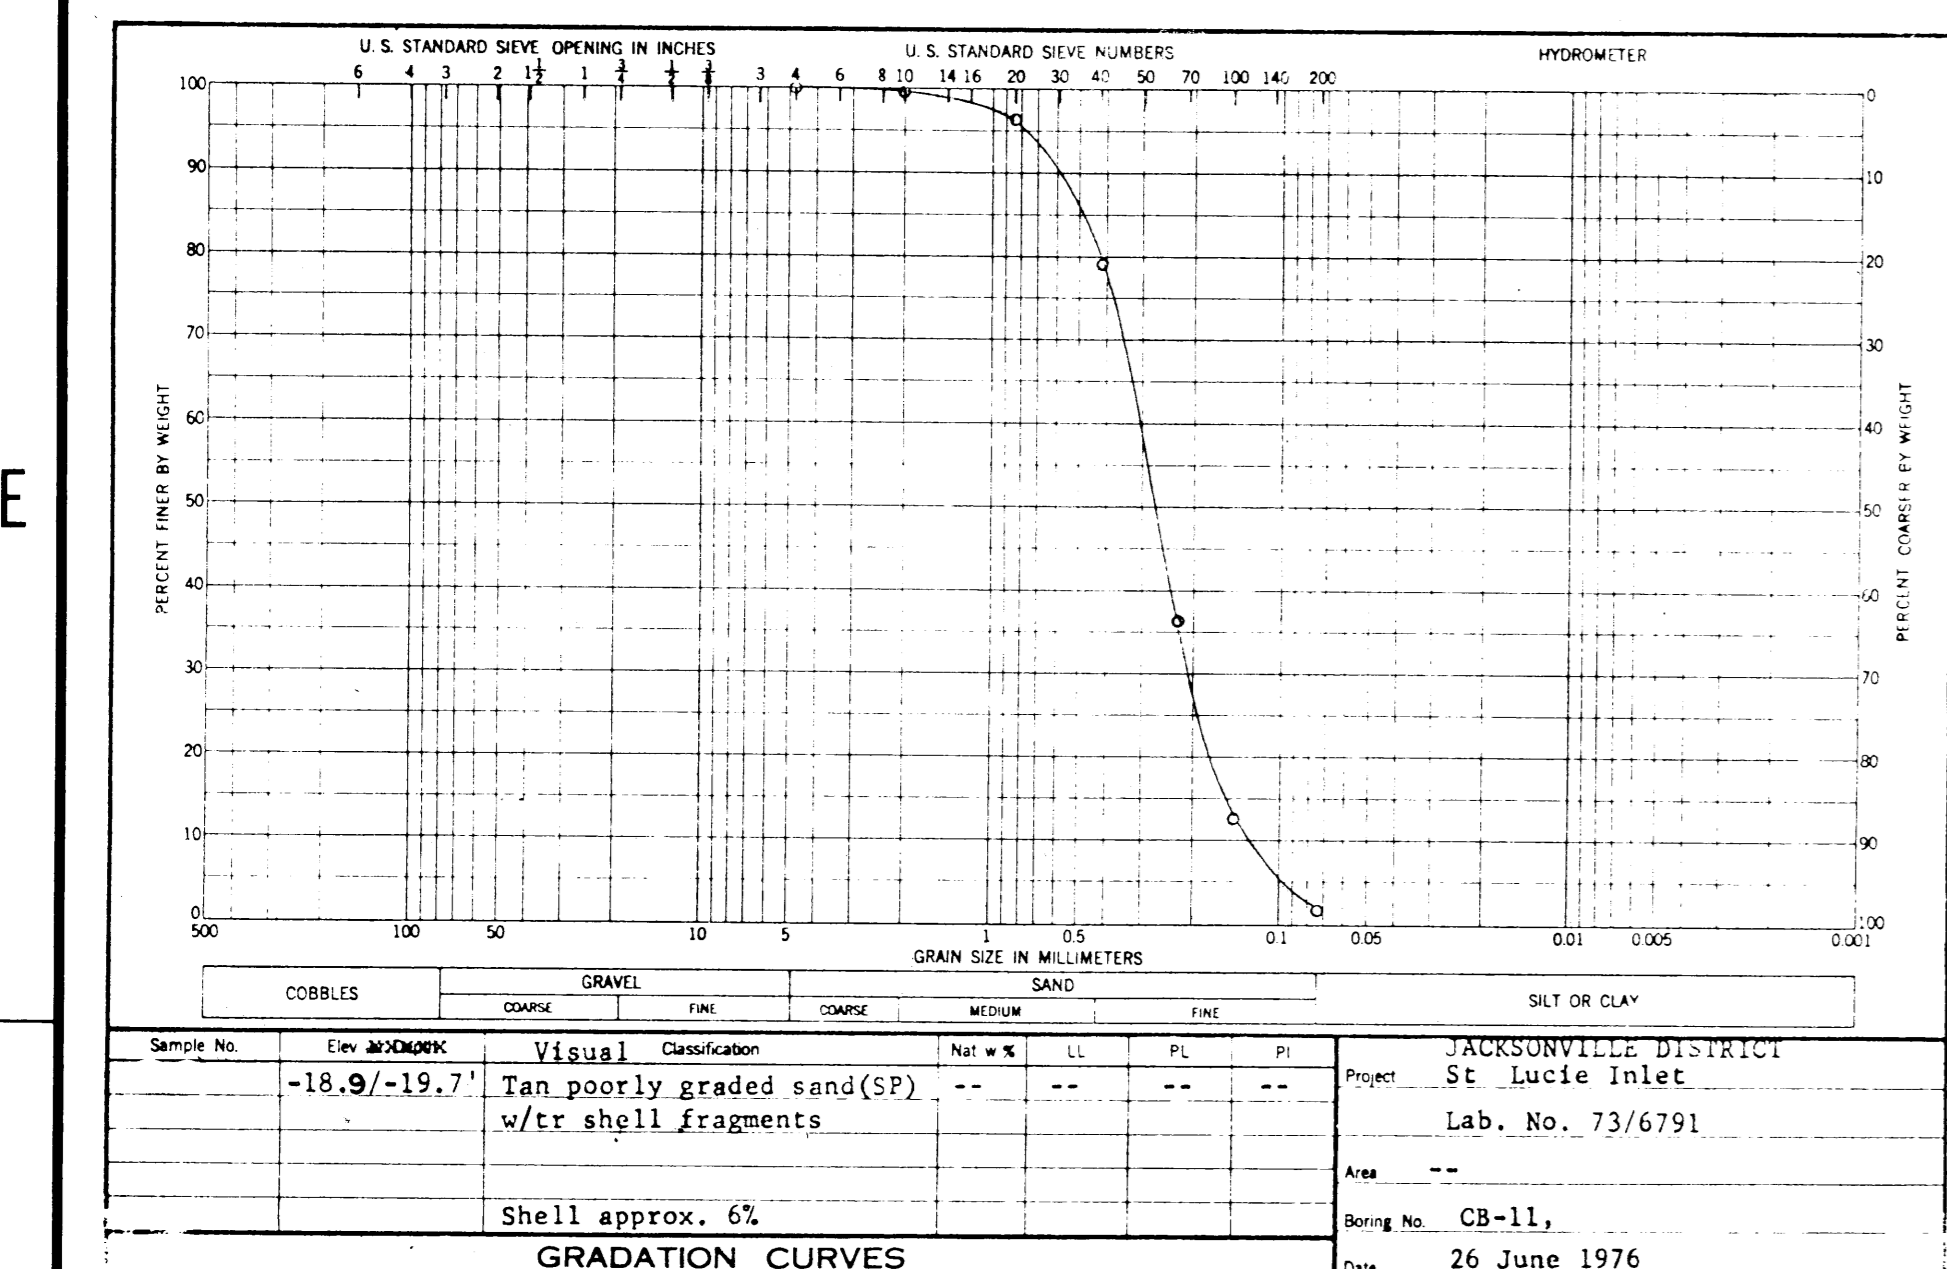

NOTE: CORE BORING LOGS SHOWN ON SHEETS 18, 19, 20, 21, 22 AND 23.

DEPARTMENT OF THE ARMY  
JACKSONVILLE DISTRICT, CORPS OF ENGINEERS  
JACKSONVILLE, FLORIDA  
ST. LUCIE INLET, FLORIDA  
DREDGING AND JETTY  
CONSTRUCTION  
CUTS 1 AND 2  
GRADATION CURVES

DESIGN ENG.	CHK'D BY	APP'D BY	DATE

SCALE: AS SHOWN    DATED: DEC. 1977    SHEET 25 OF 31