
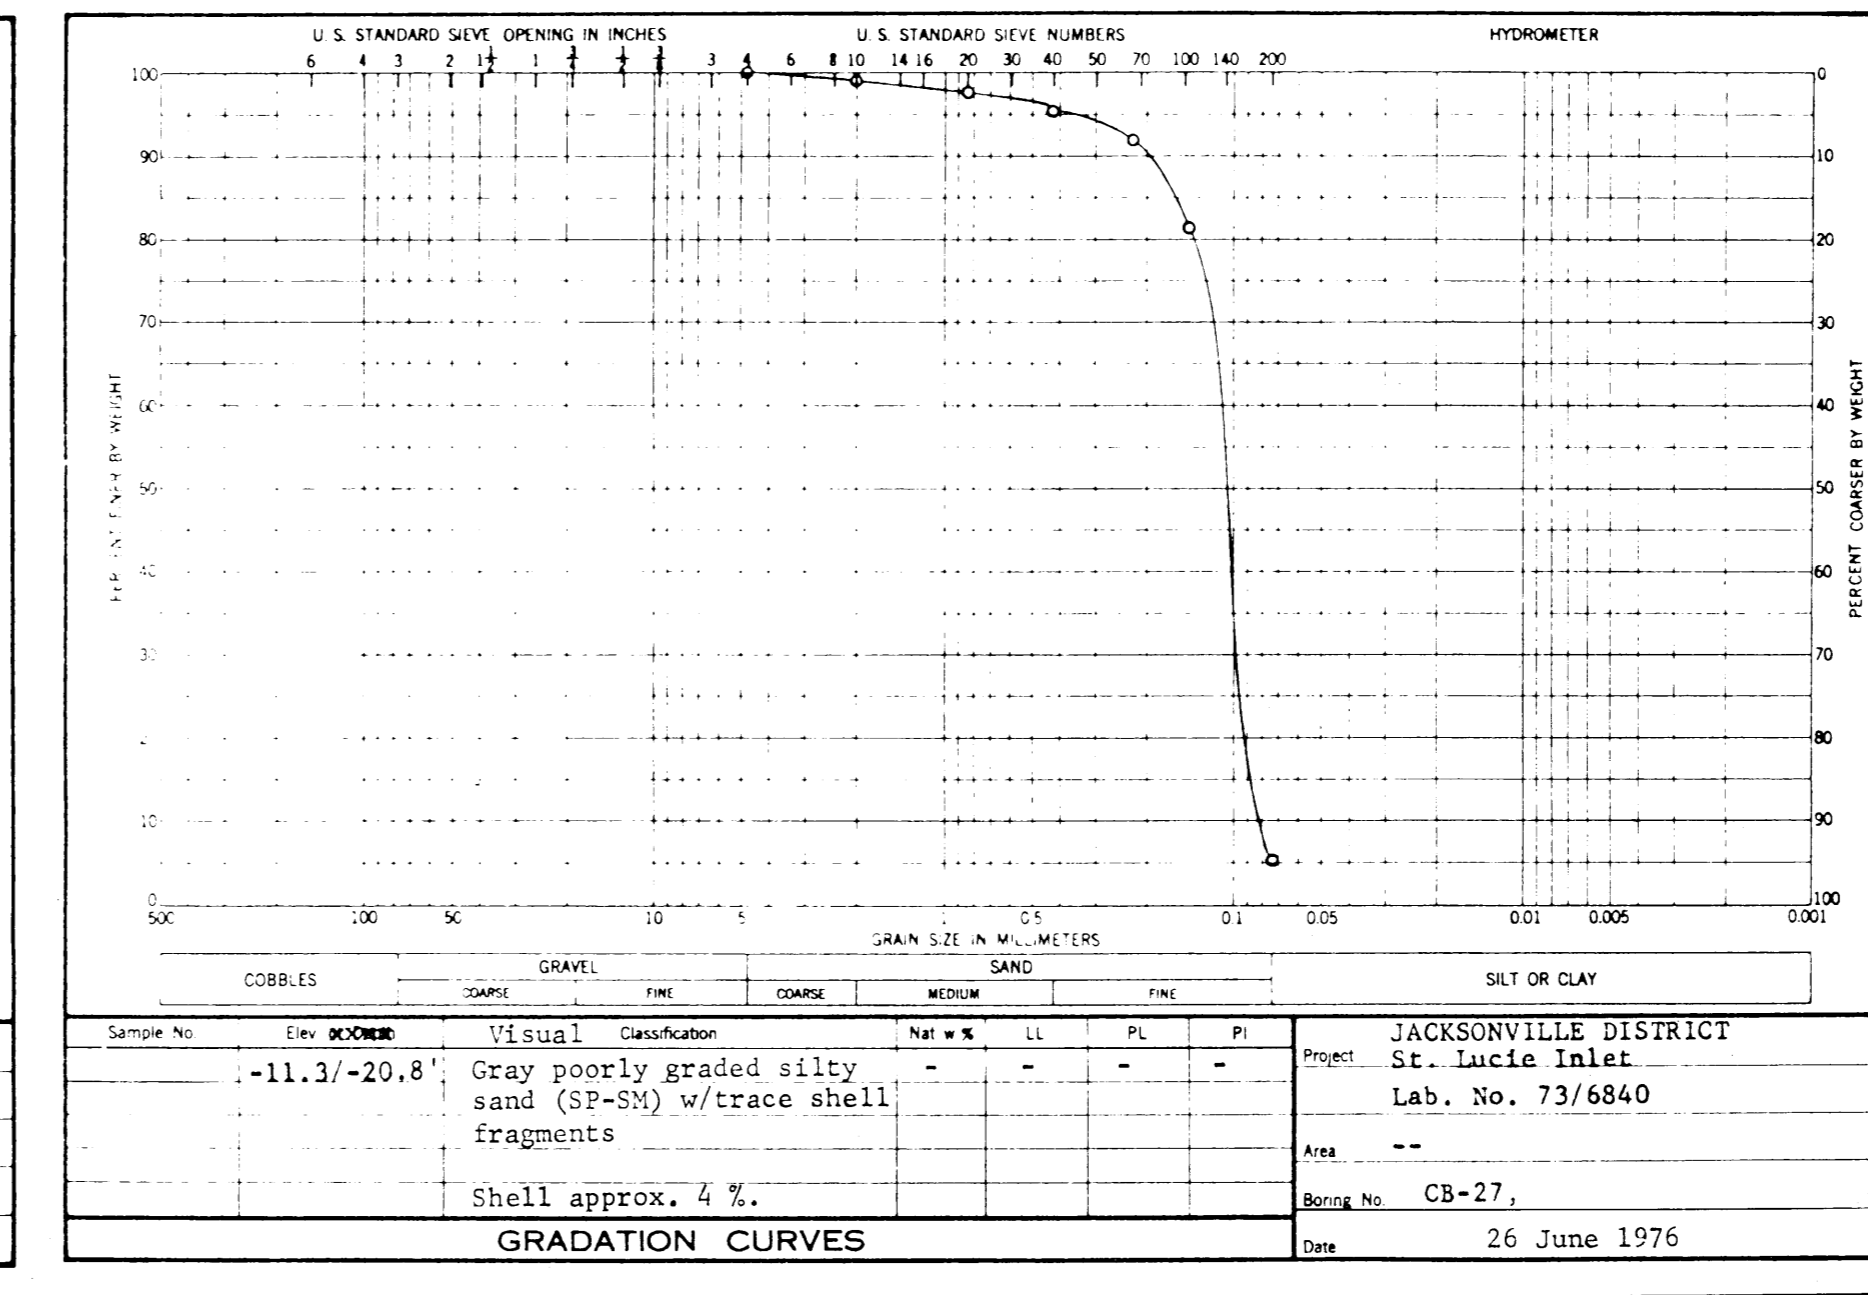
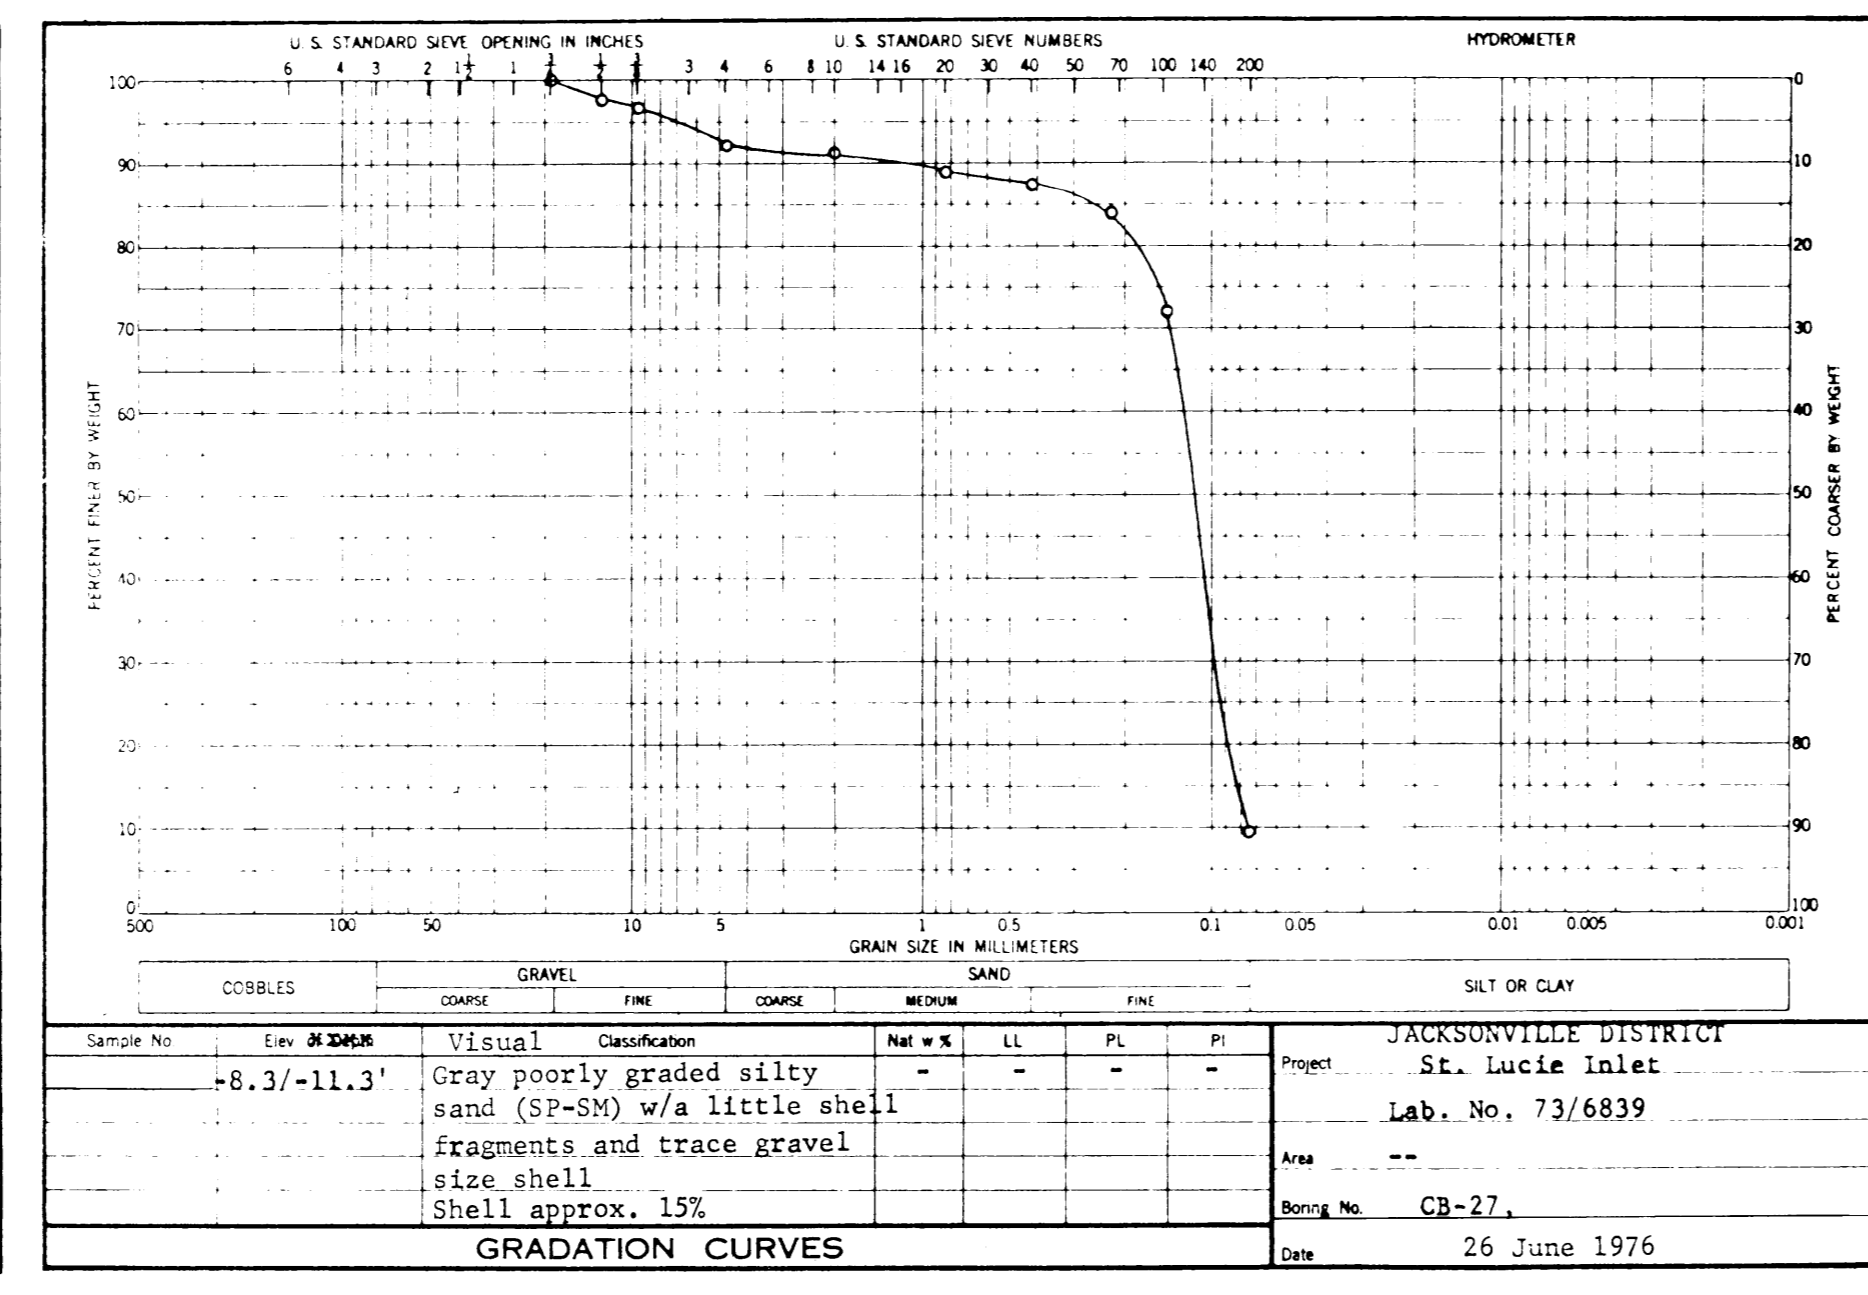
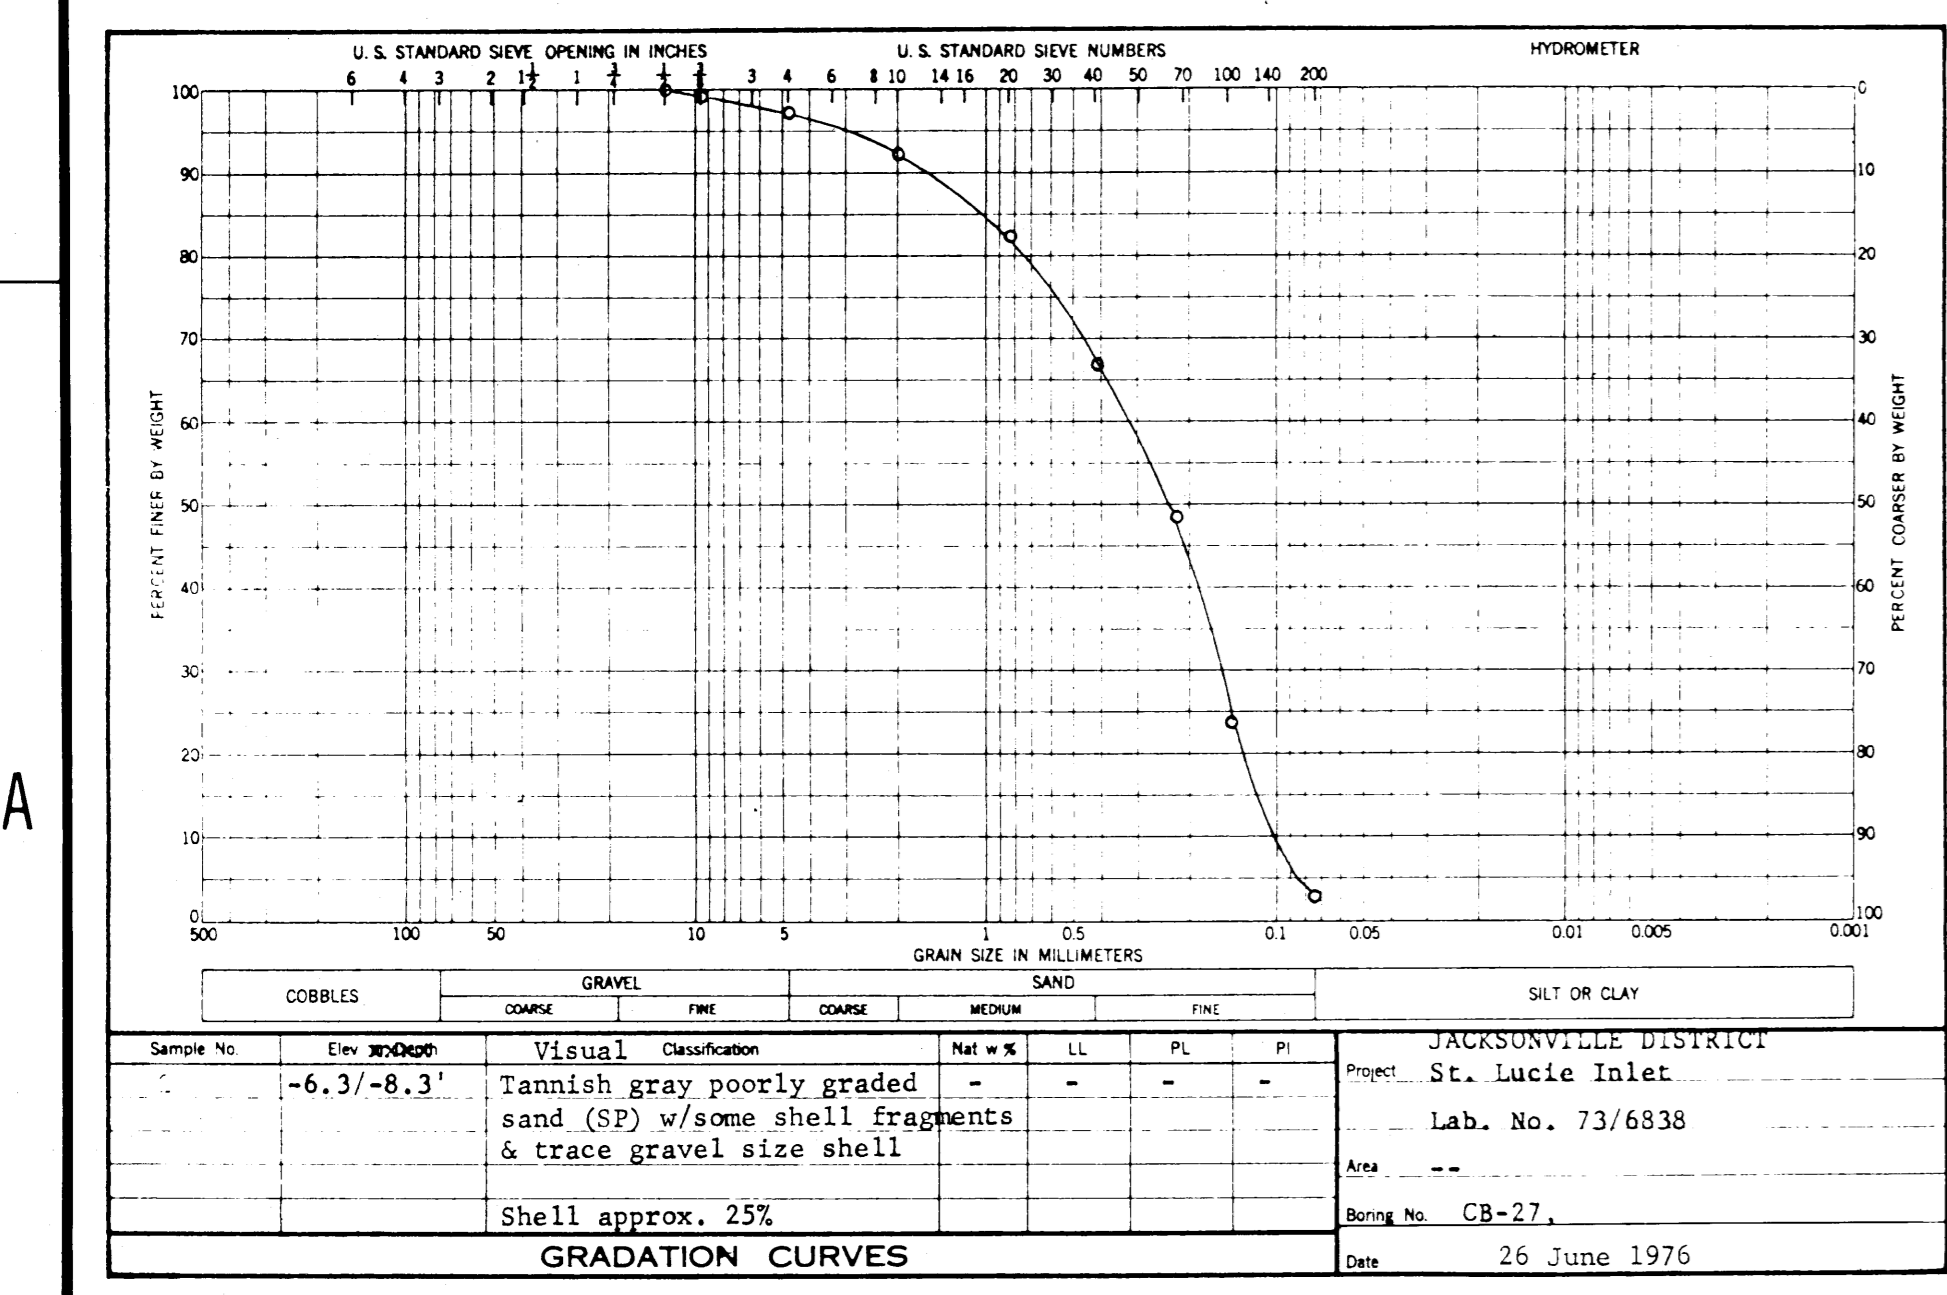
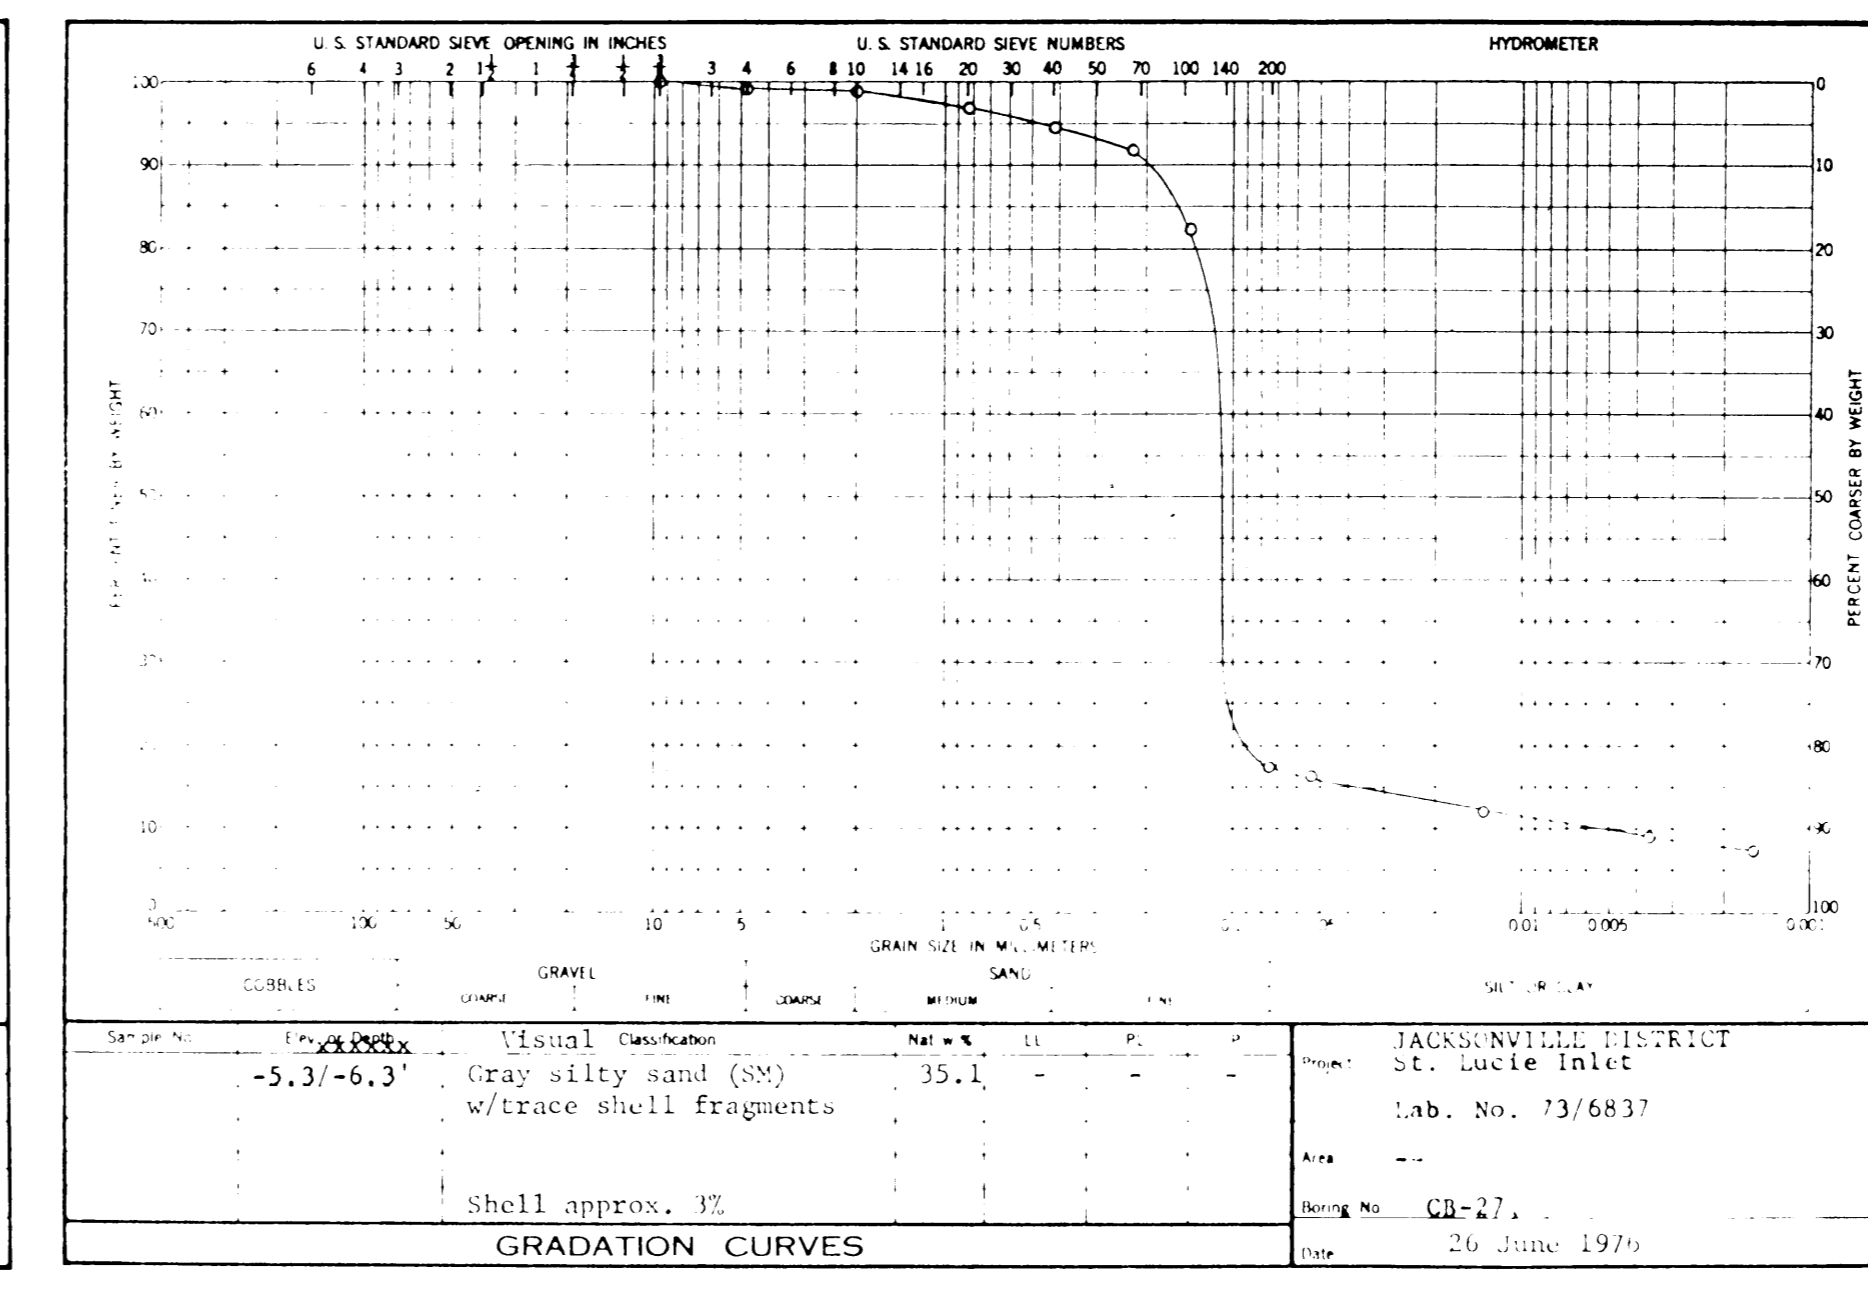
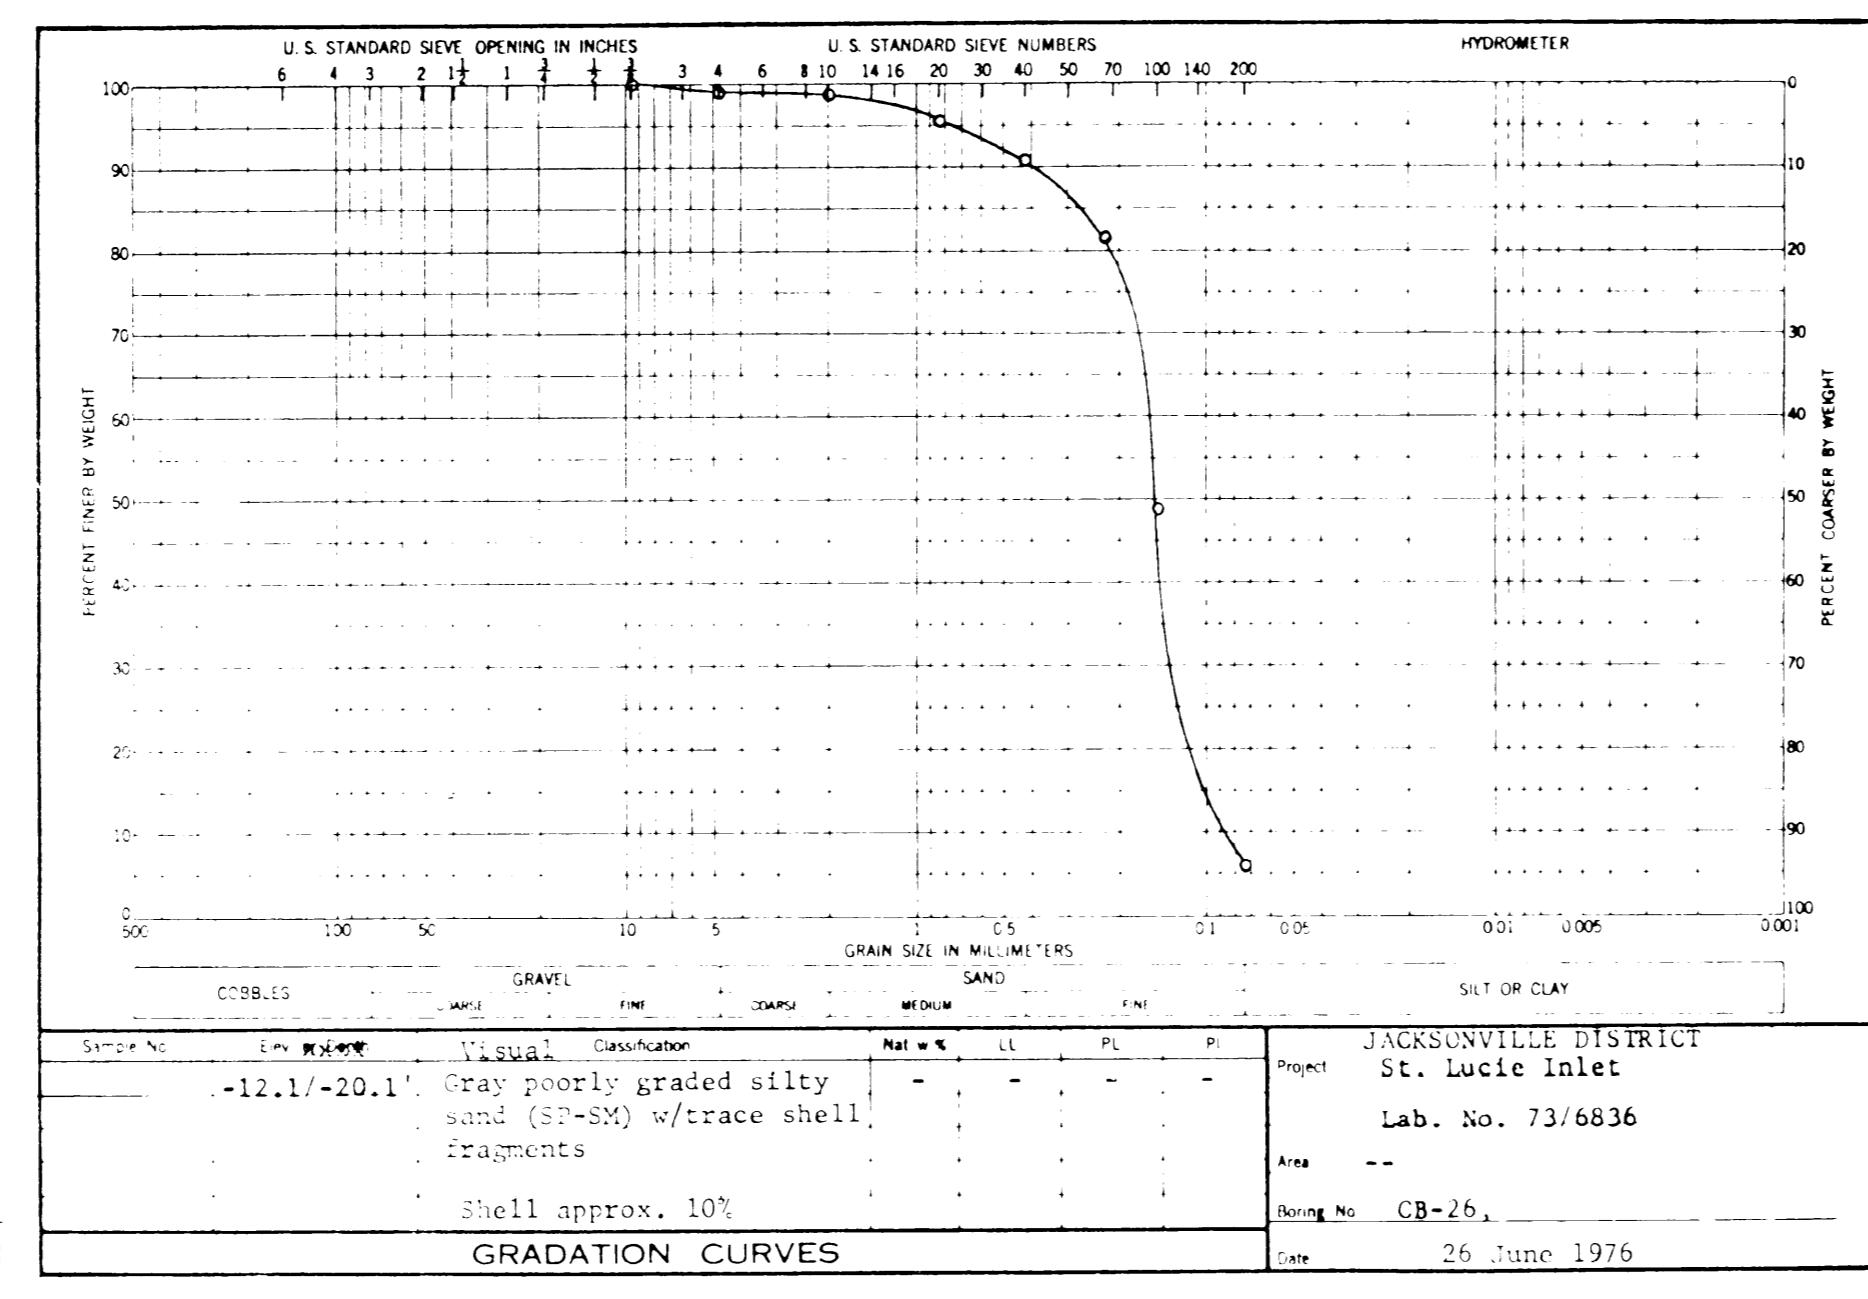
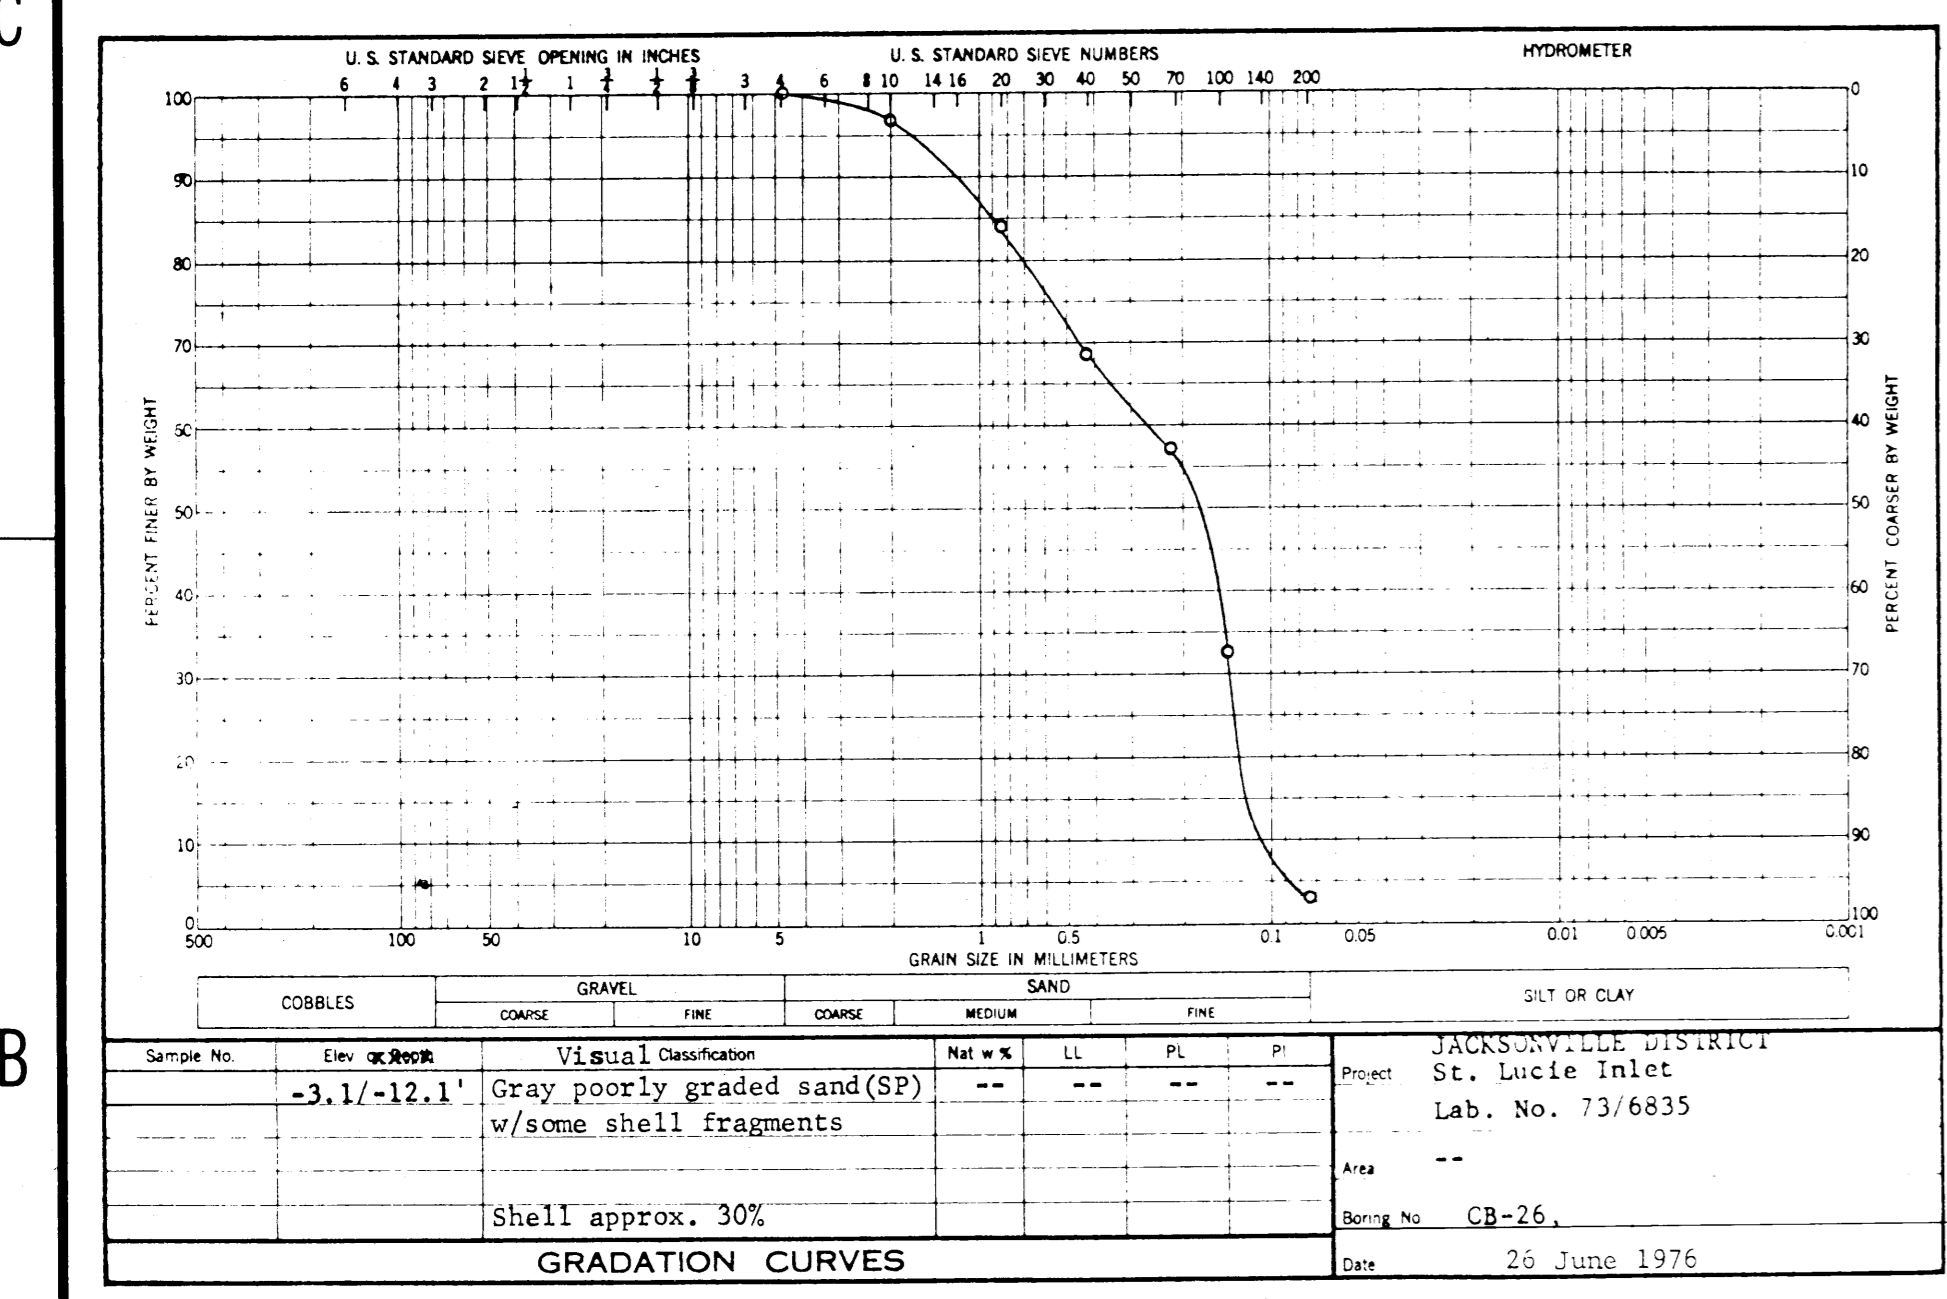
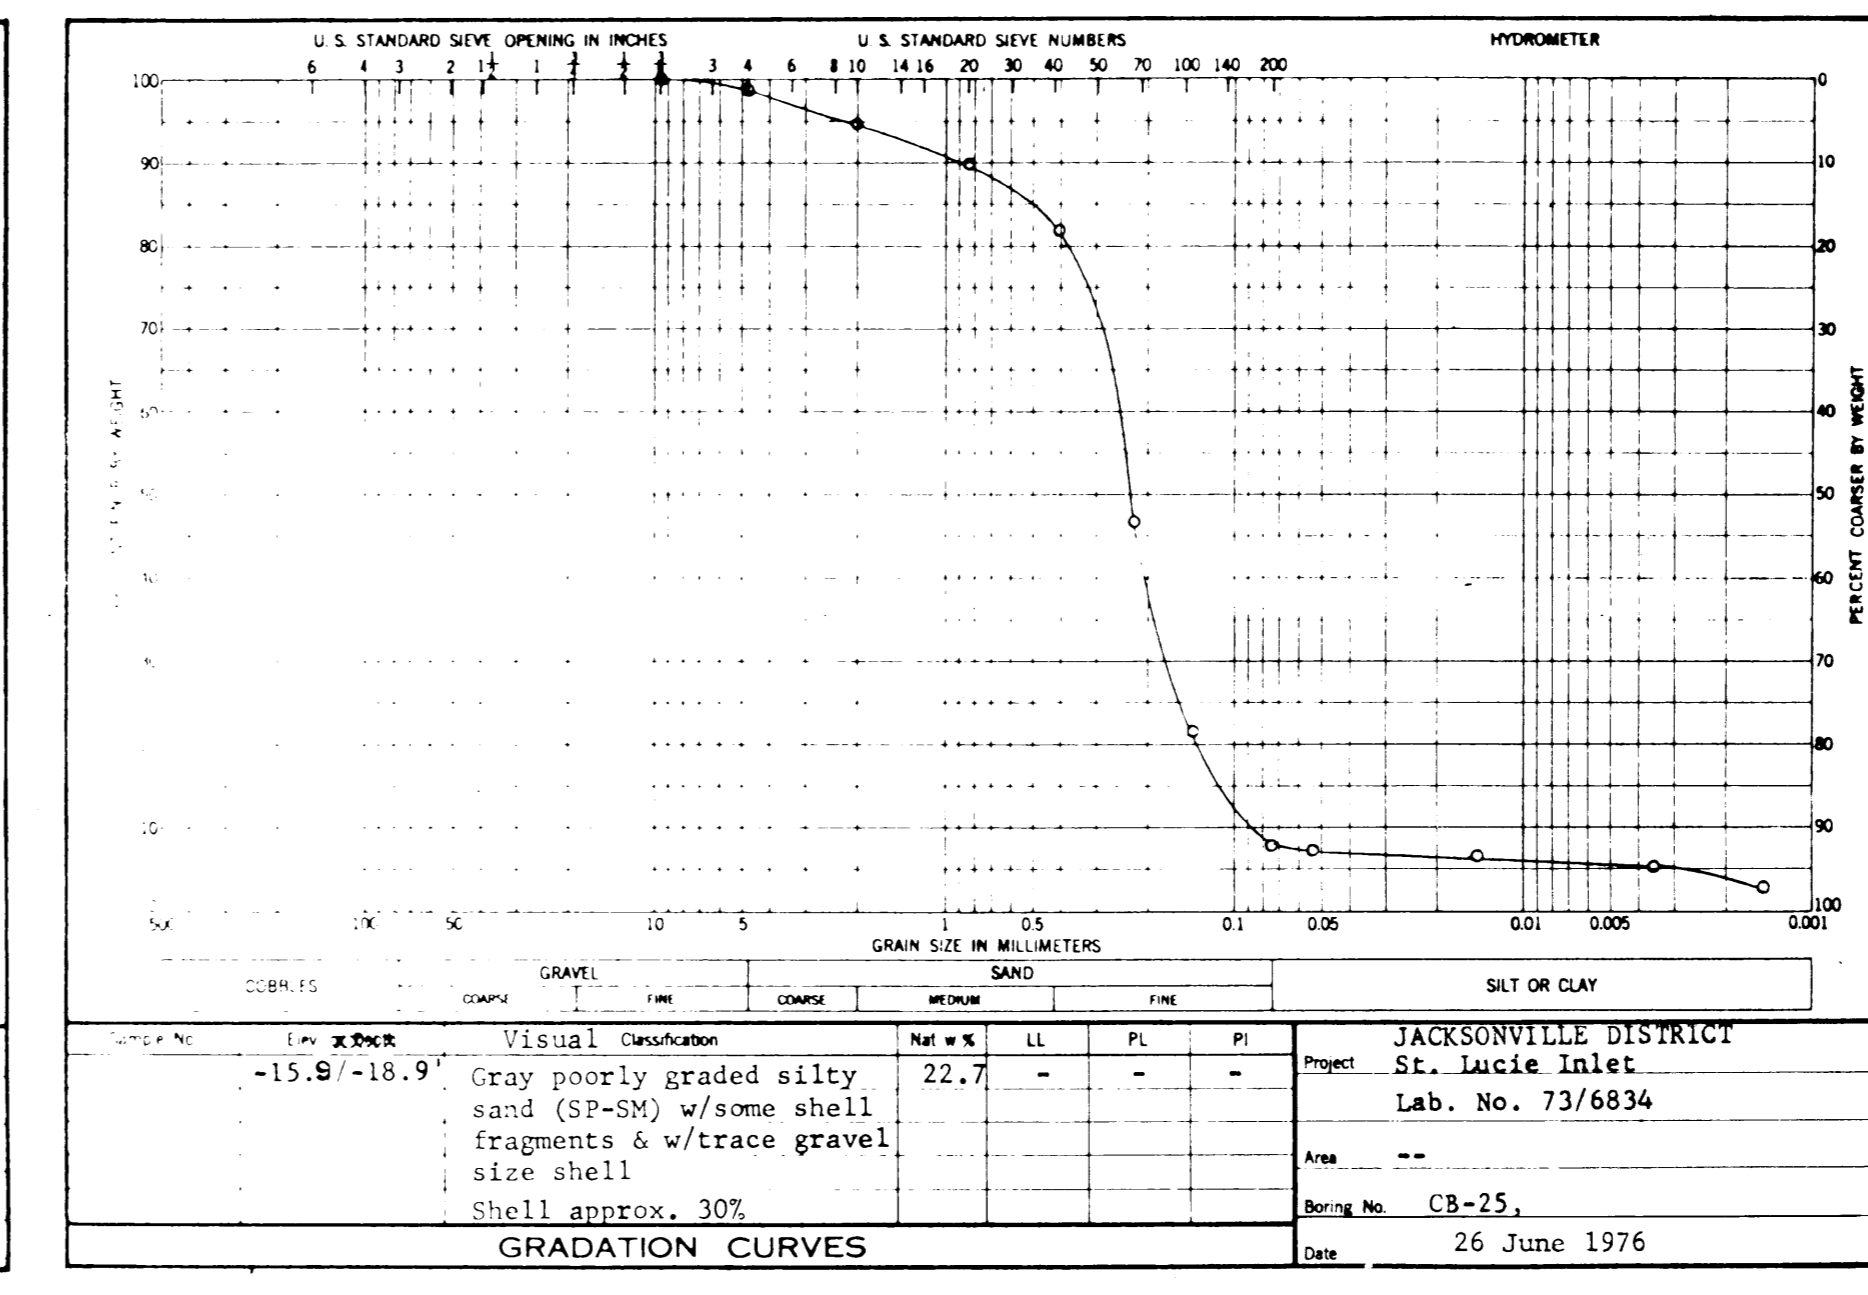
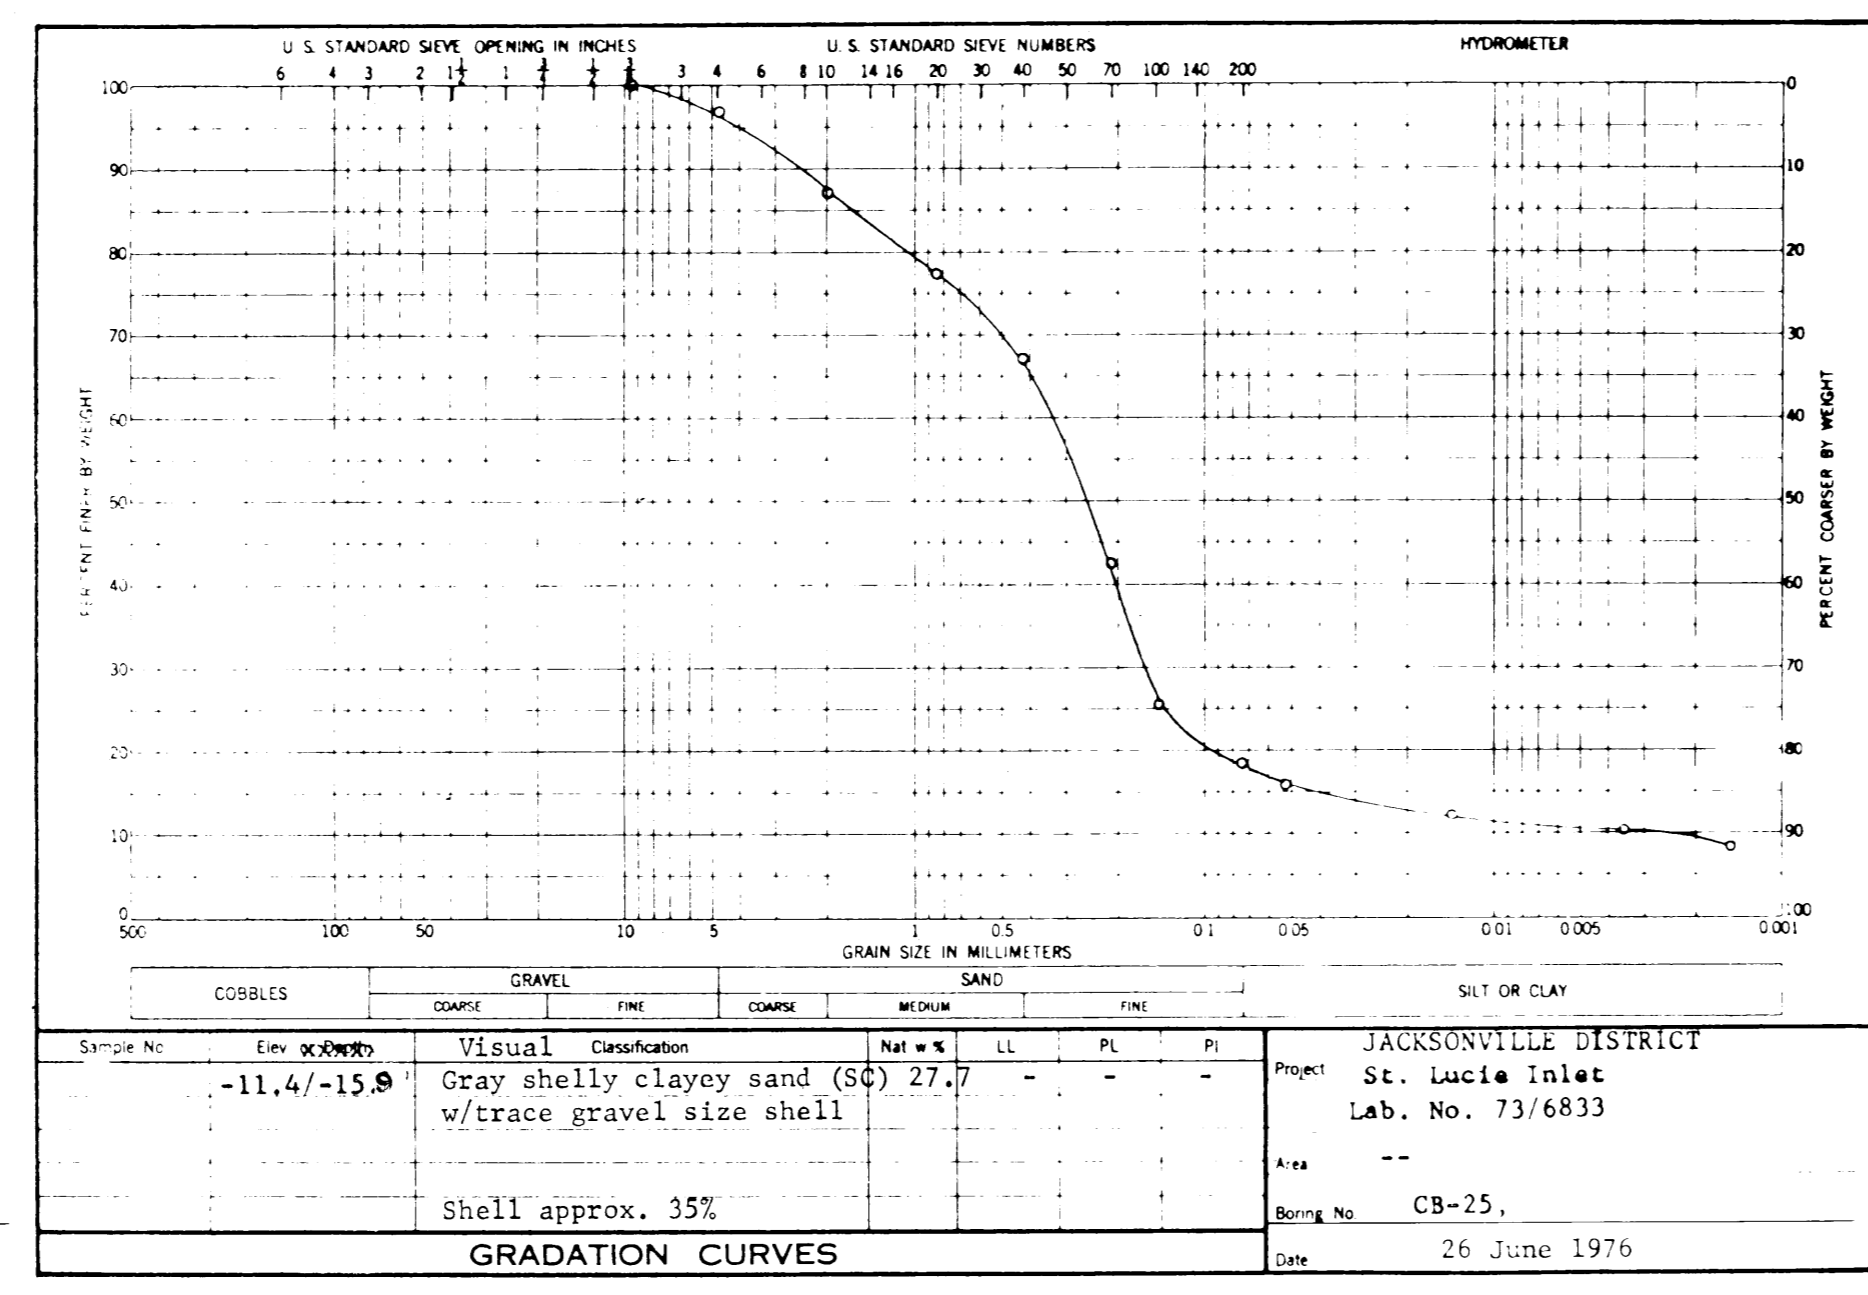
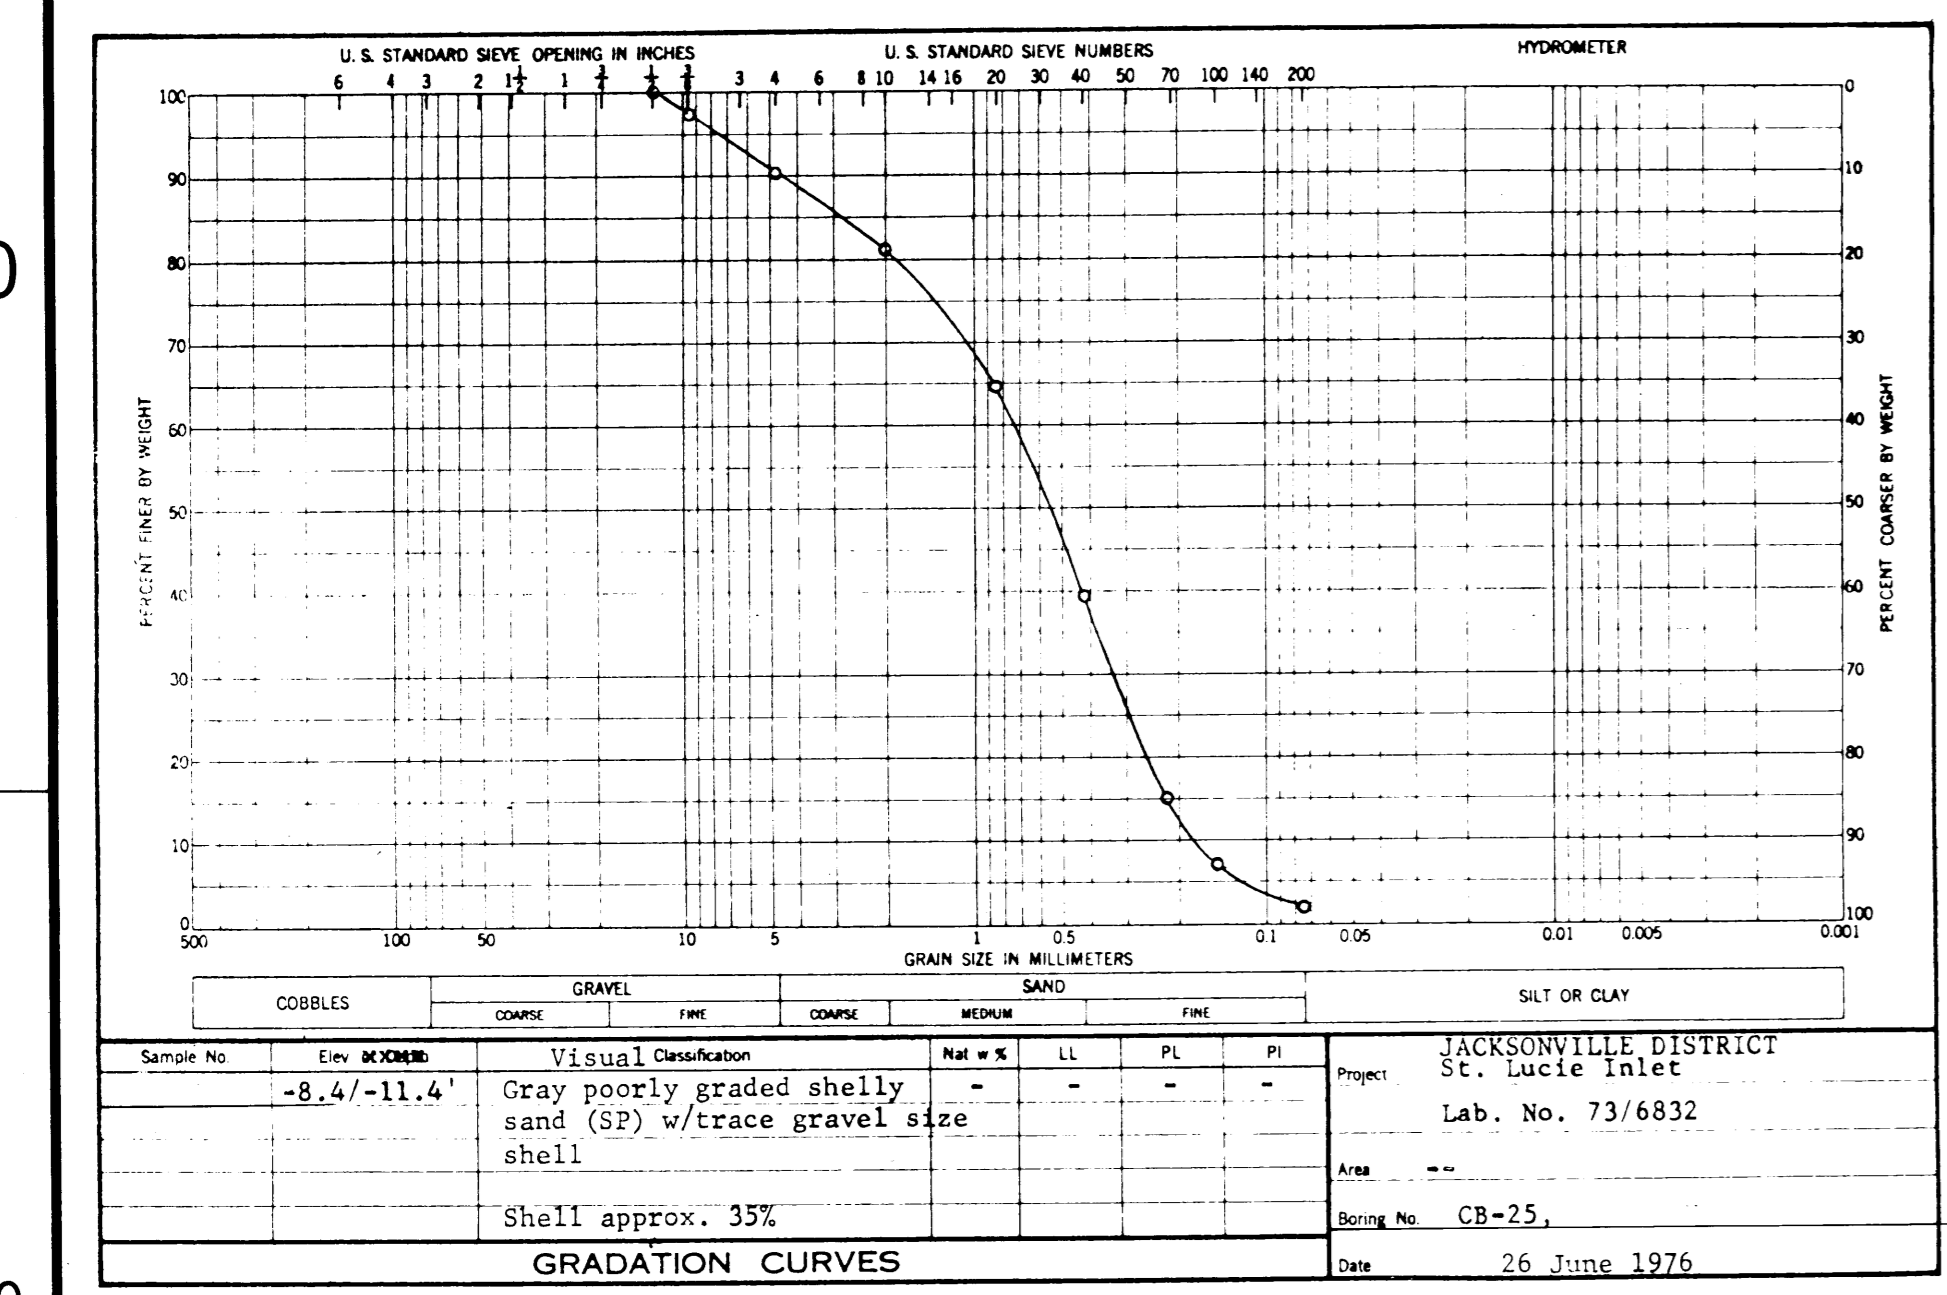
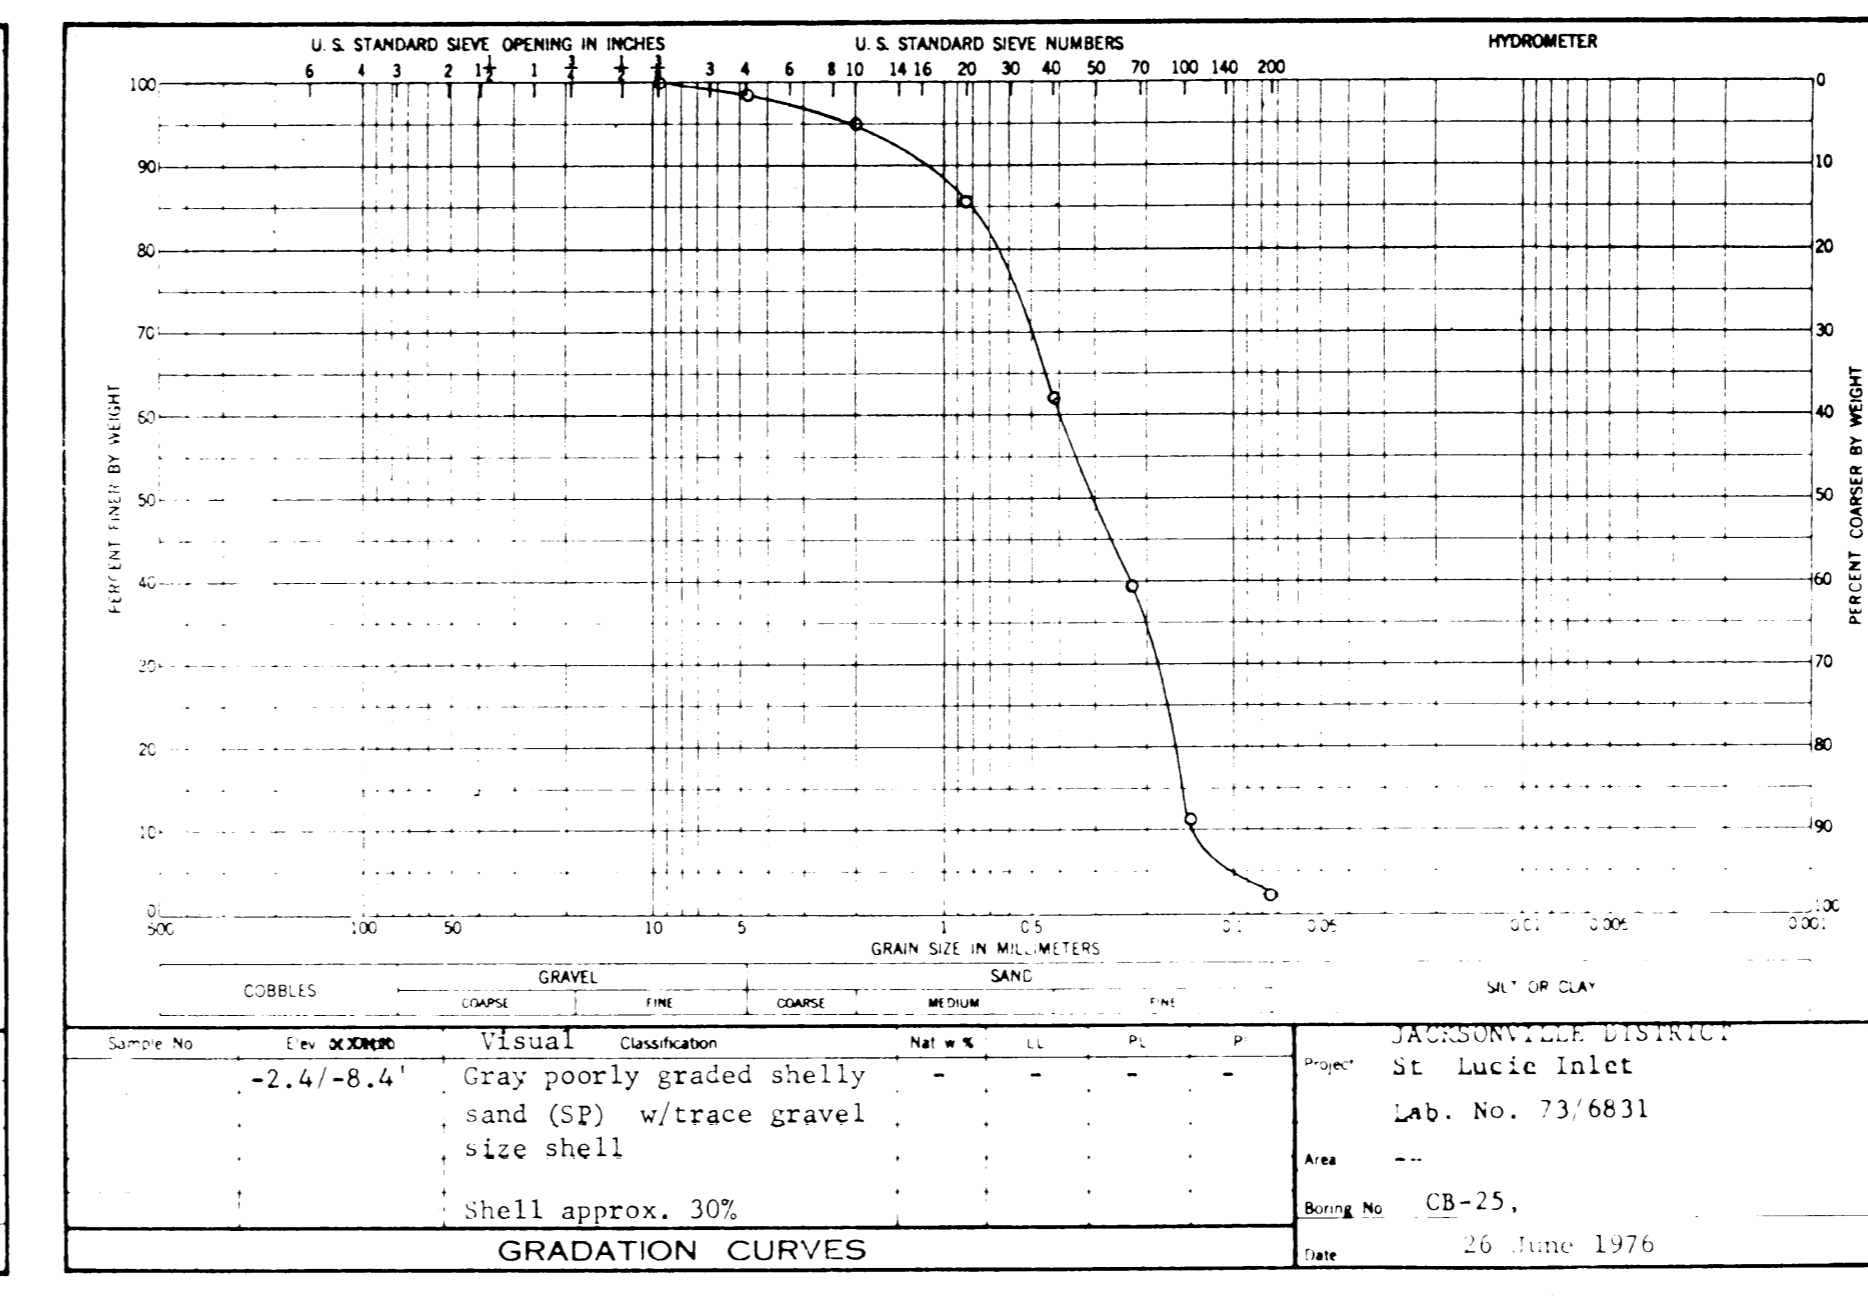
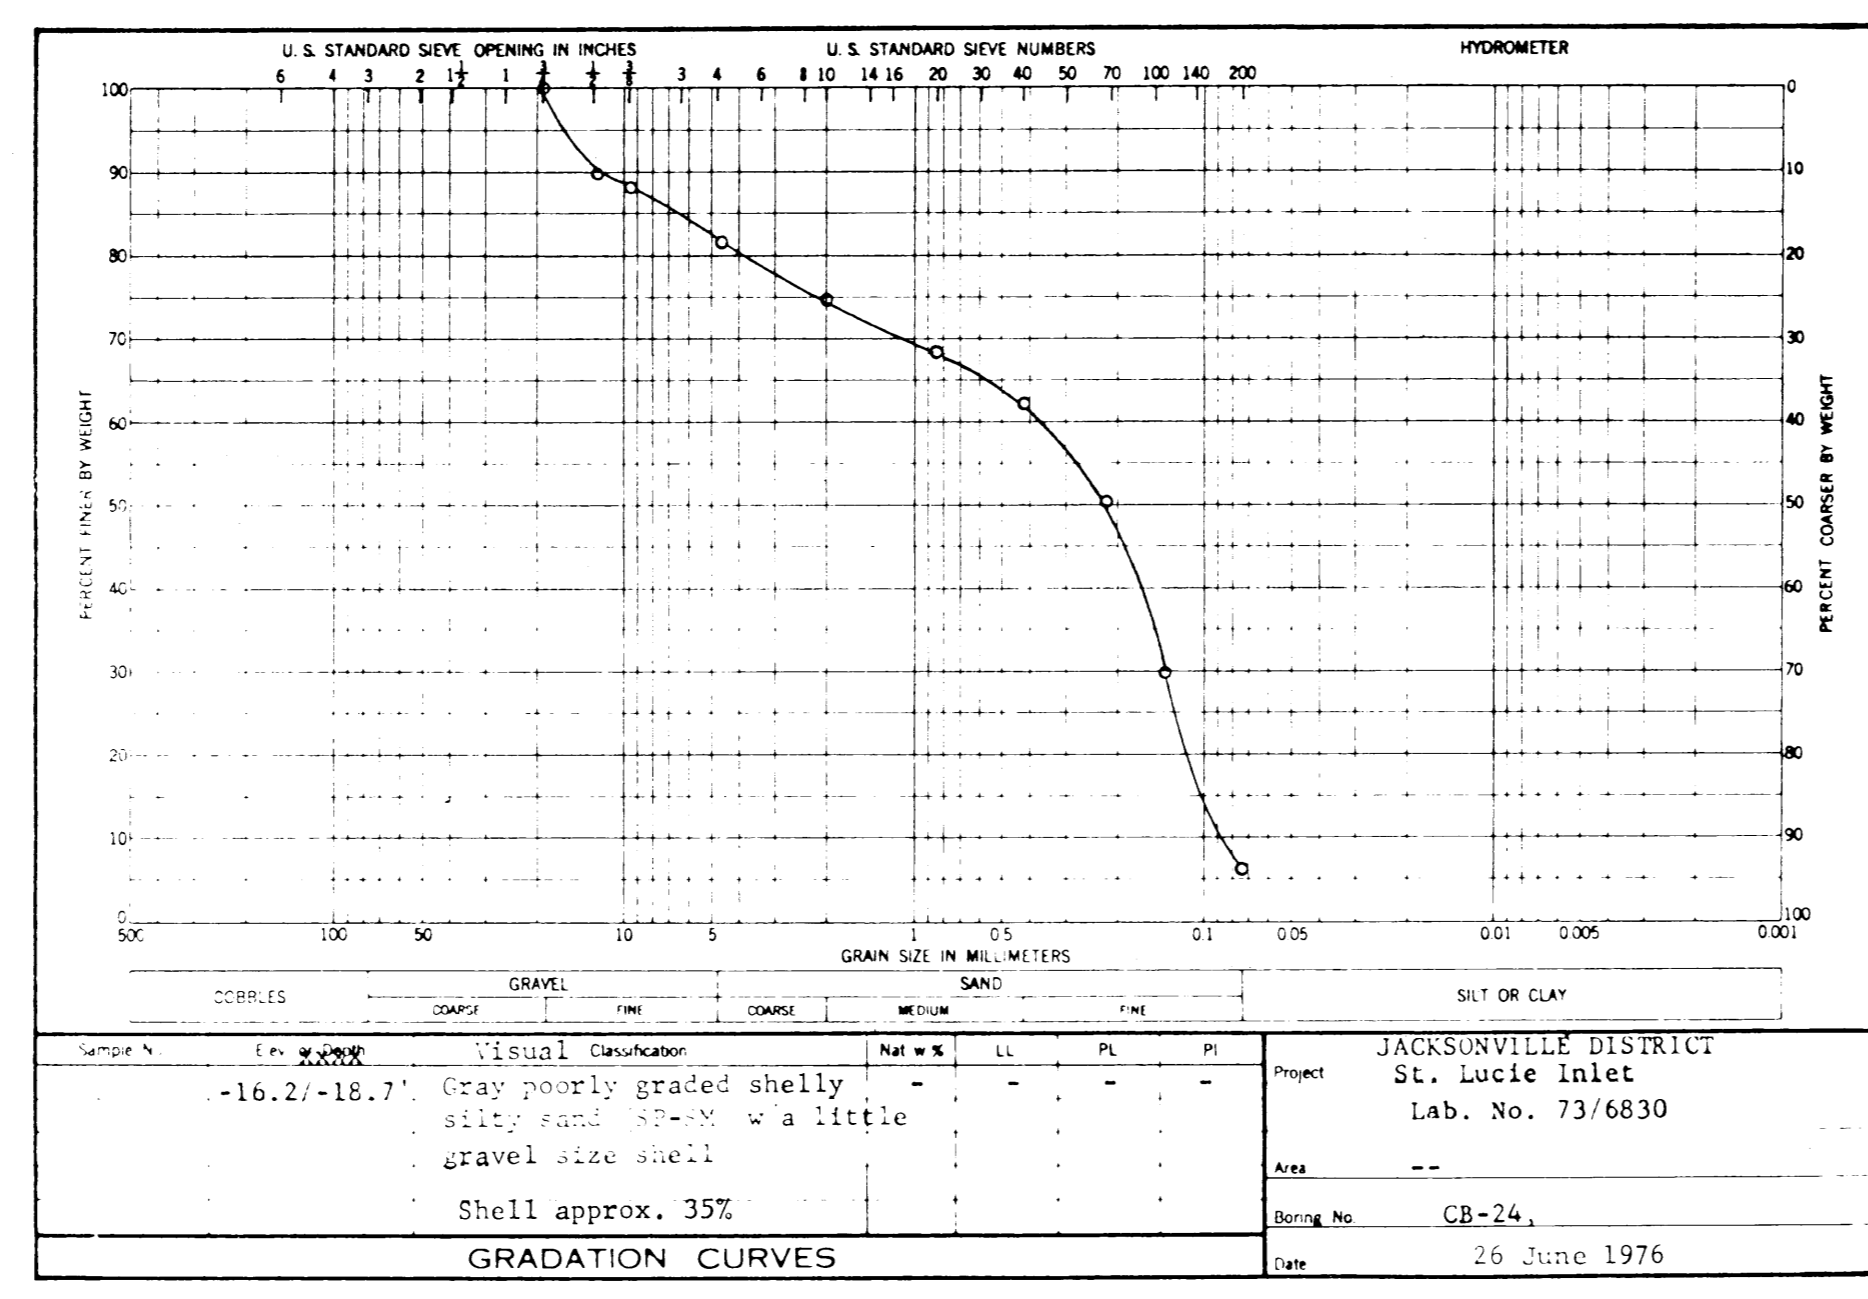


REVISIONS					
NO	SYM	ZONE	DESCRIPTION	DATE	APPROVED

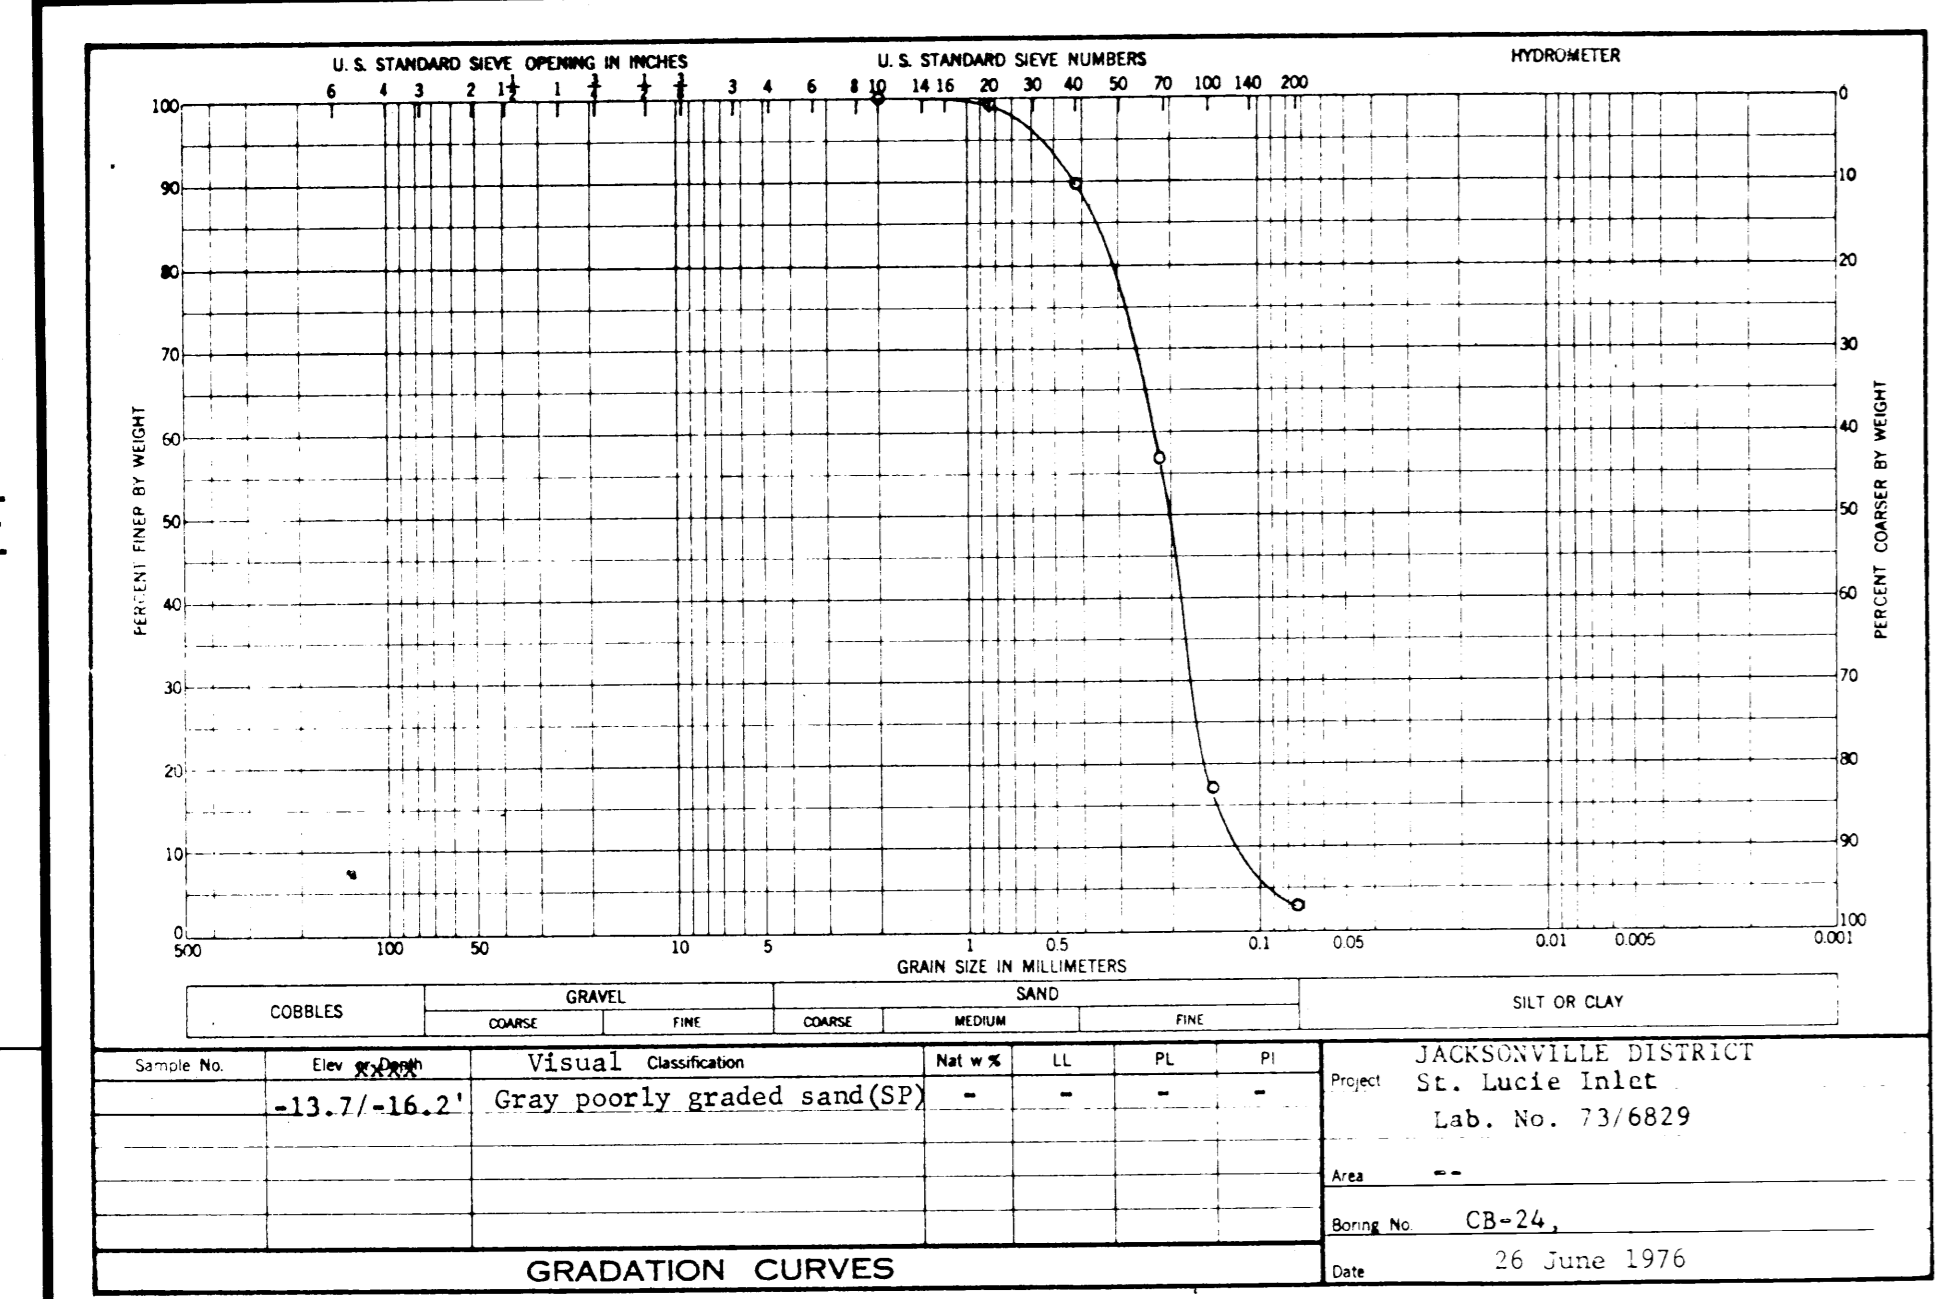

NOTE: CORE BORING LOGS SHOWN ON SHEETS 18, 19, 20, 21, 22 & 23.

DEPARTMENT OF THE ARMY
JACKSONVILLE DISTRICT CORPS OF ENGINEERS
JACKSONVILLE, FLORIDA

ST. LUCIE INLET, FLORIDA
DREDGING AND JETTY
CONSTRUCTION
CUTS 1 AND 2
GRADATION CURVES

DESIGN ENG	CHK BY	CRD BY	INV NO DAC	SIZE	DWG NO
				F	
DATED:		SCALE: AS SHOWN		DATED: DEC. 1977	
				SHEET 28 OF 31	