



SEC. 5 & 8, TWP. 38 S, R. 42 E.


P.B. 7pg84

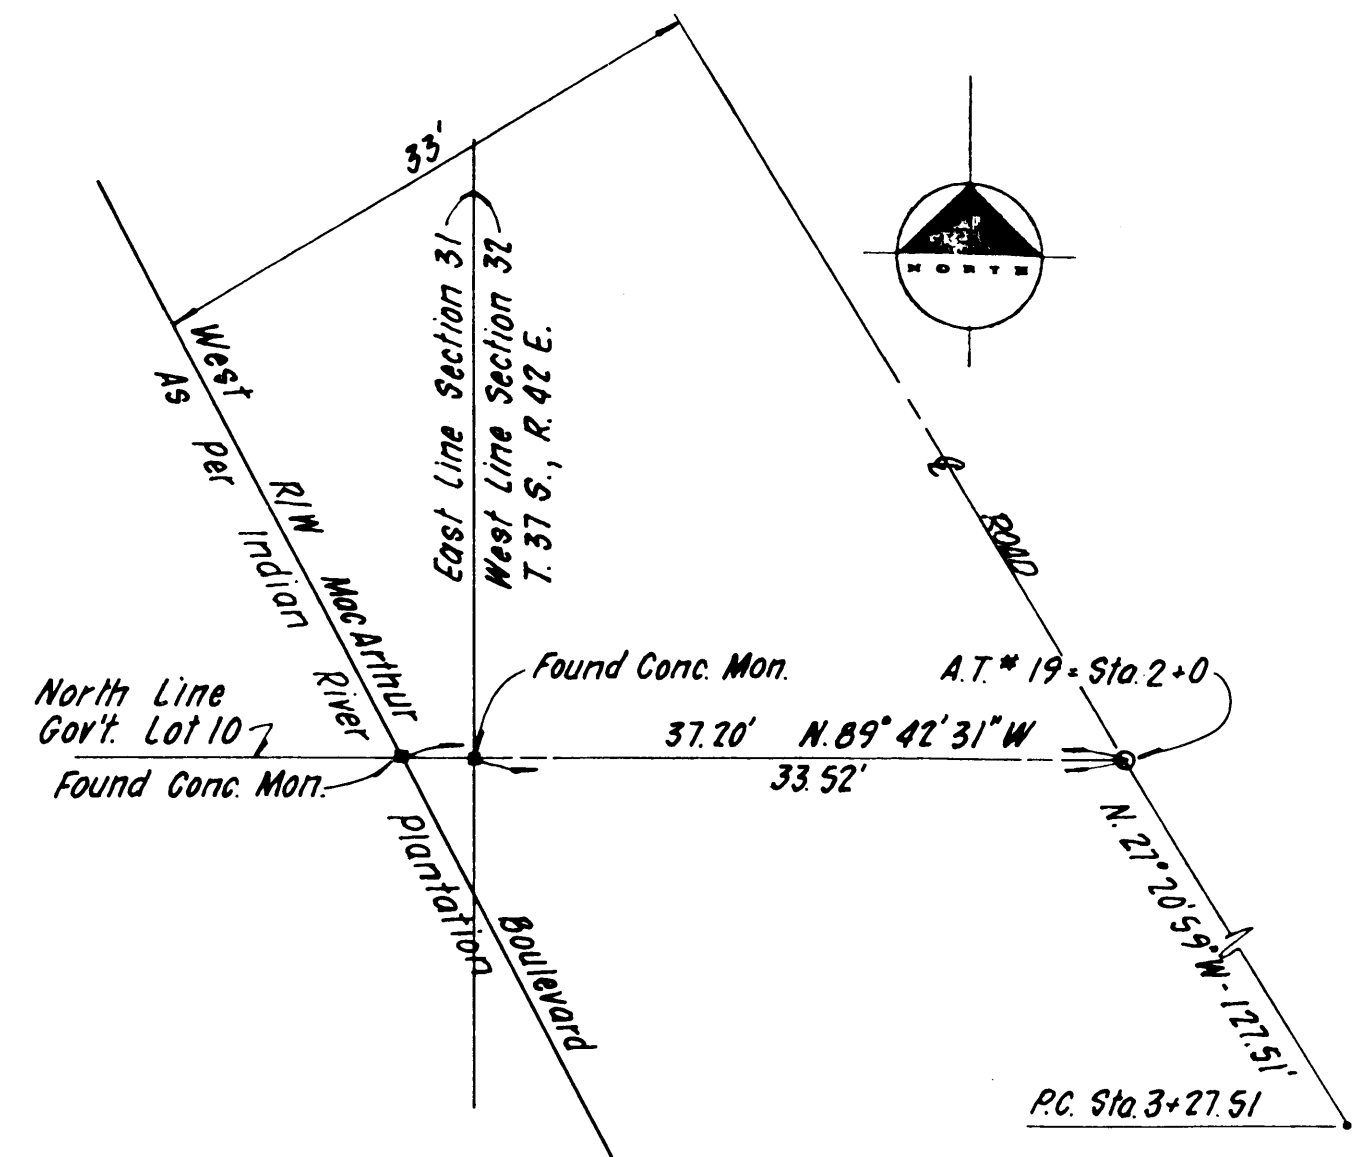

DETAIL A

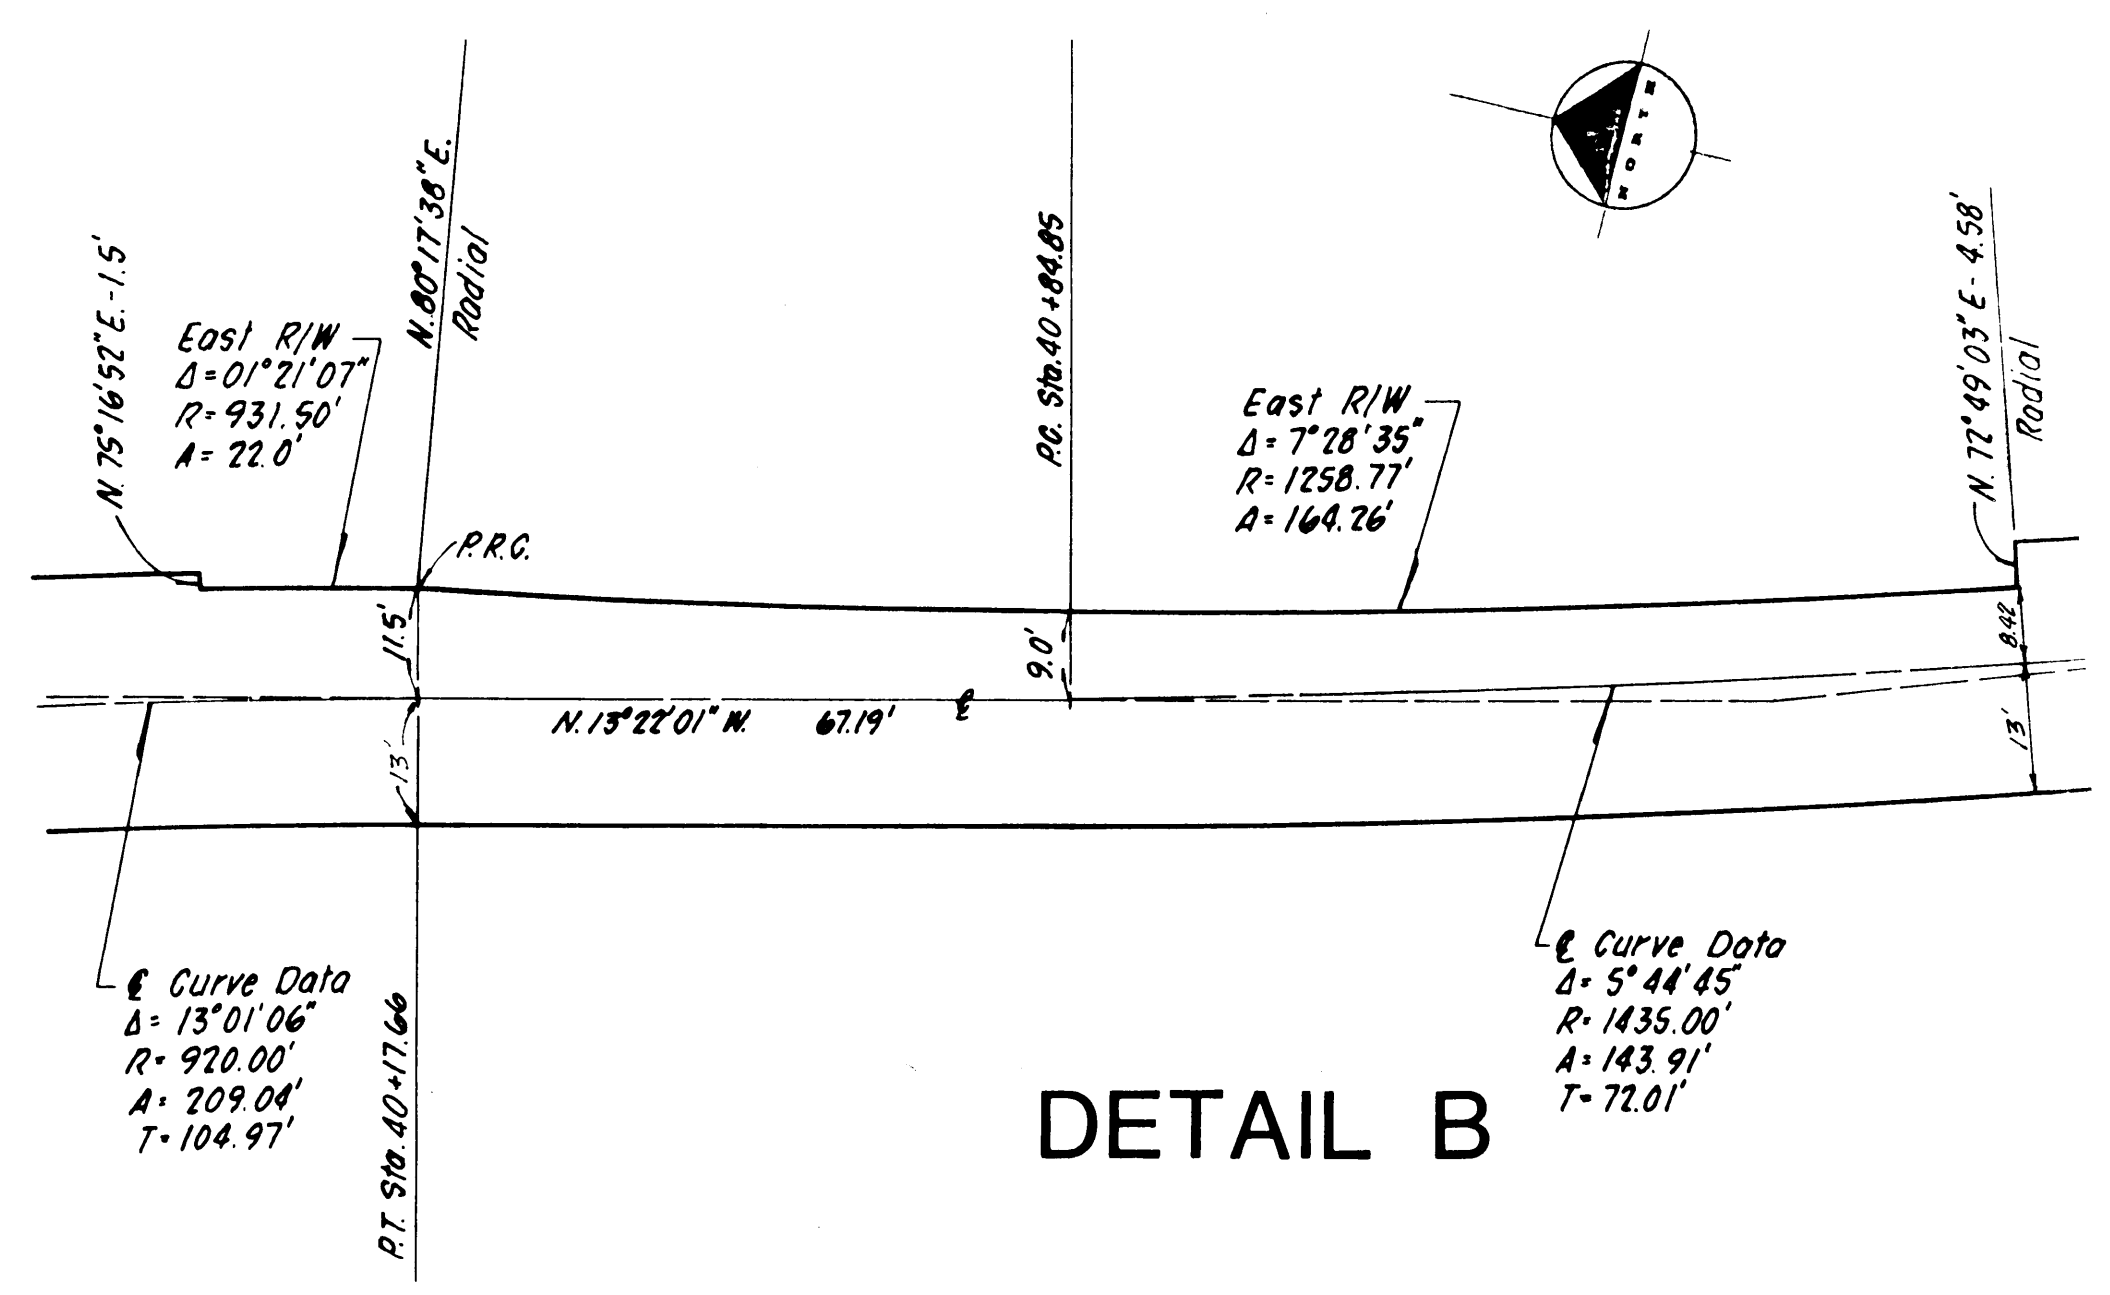

DETAIL B

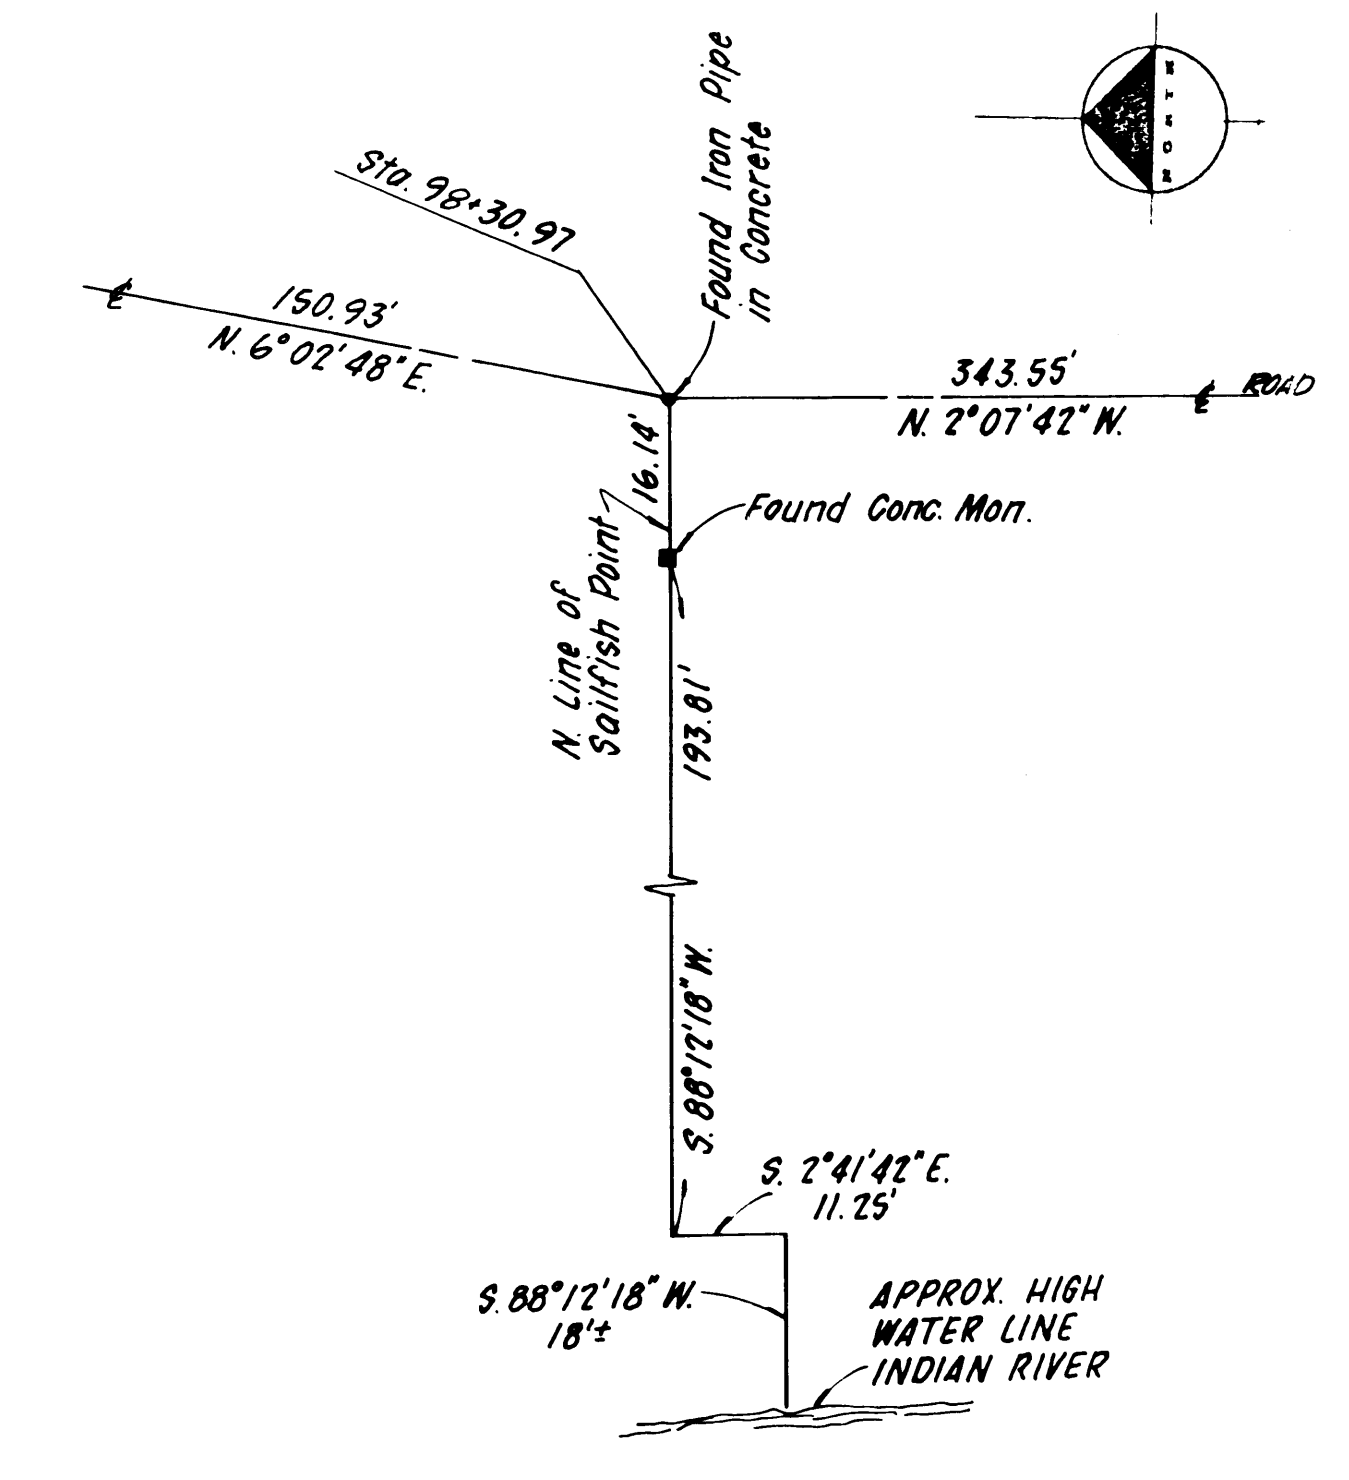

DETAIL C

MACARTHUR BLVD.
MARTIN CO. FLORIDA

RIGHT-OF-WAY
MAINTENANCE MAP

| | | |
|------|----|-------------|
| DATE | BY | DESCRIPTION |
| | | |
| | | |
| | | |
| | | |
| | | |

FIELD:
 DRAWN BY: L.C.
 CHECKED BY:
 DATE: MAR 1979
 JOB NO. 78-594

SEAL

LINDAHL, BROWNING & FERRARI, INC.
 CONSULTING ENGINEERS, PLANNERS & SURVEYORS
 426 INDIANTOWN ROAD P. O. BOX 727 JUPITER, FLORIDA 33458
 951 COLORADO AVENUE SUITE 410 STUART, FLORIDA 33494
 SCALE: 1" = 50' DR. NO. SHEET 4 OF 4