



TWP. 39 S., RGE. 38 E.
 SCALE 1" = 100'

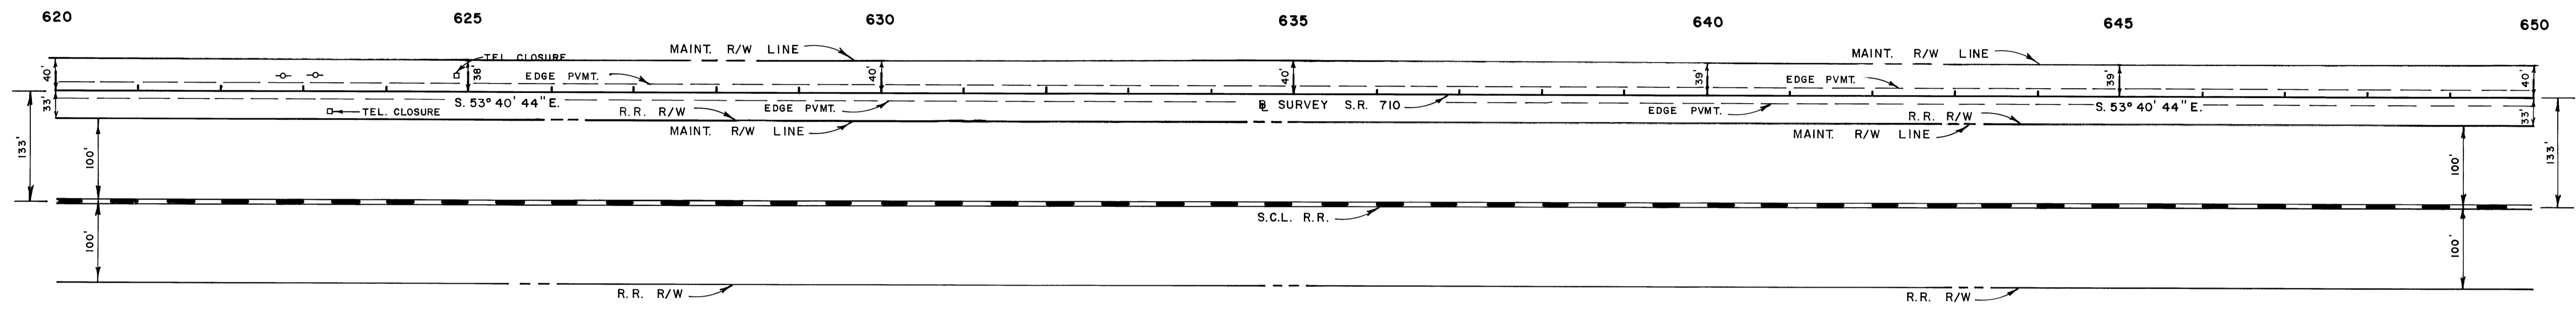

TWP. 39 S., RGE. 38 E.
 SCALE 1" = 100'

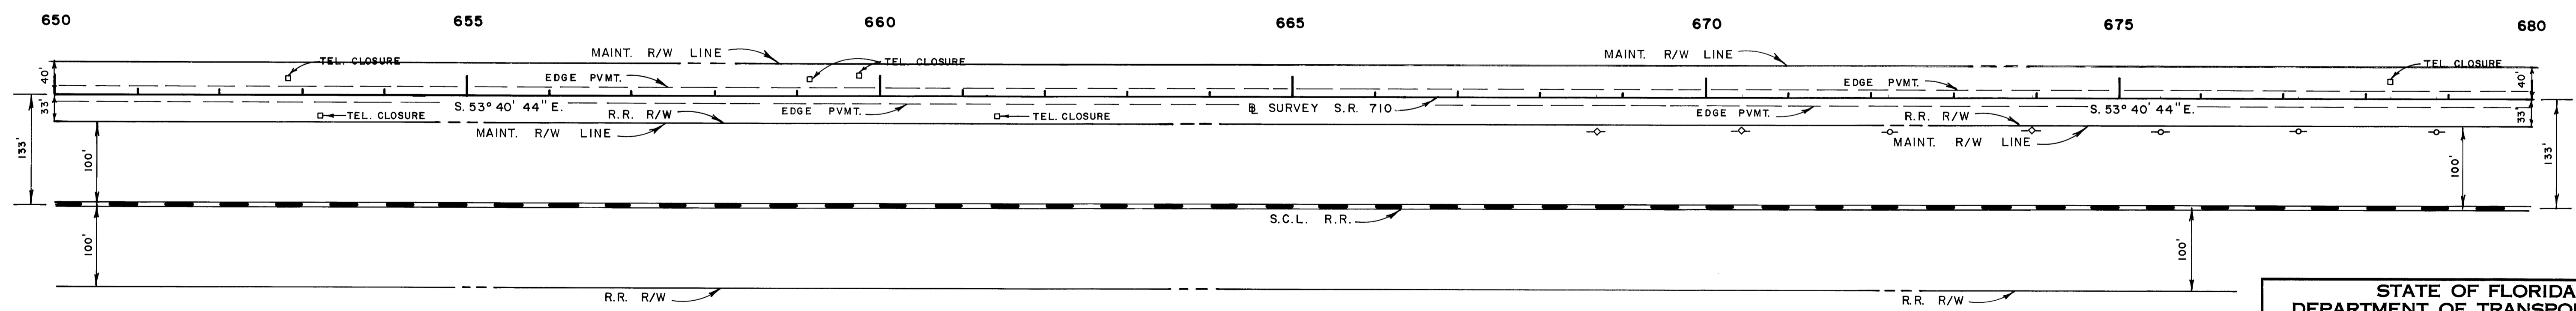

STATE OF FLORIDA
 DEPARTMENT OF TRANSPORTATION
MAINTENANCE MAP

STATE ROAD NO. 710 MARTIN COUNTY

BY	DATE	APPROVED BY	DATE
DRAWN STOUT	APR. 76	<i>William F. Smith</i>	
TRACED STOUT	JUL. 76		
CHECKED		<i>D. C. ...</i>	8-10-76
COMPARED			
INDEXED			

ENGINEER OF RIGHT OF WAY
 STATE HIGHWAY ENGINEER

REVISION	BY	DATE