
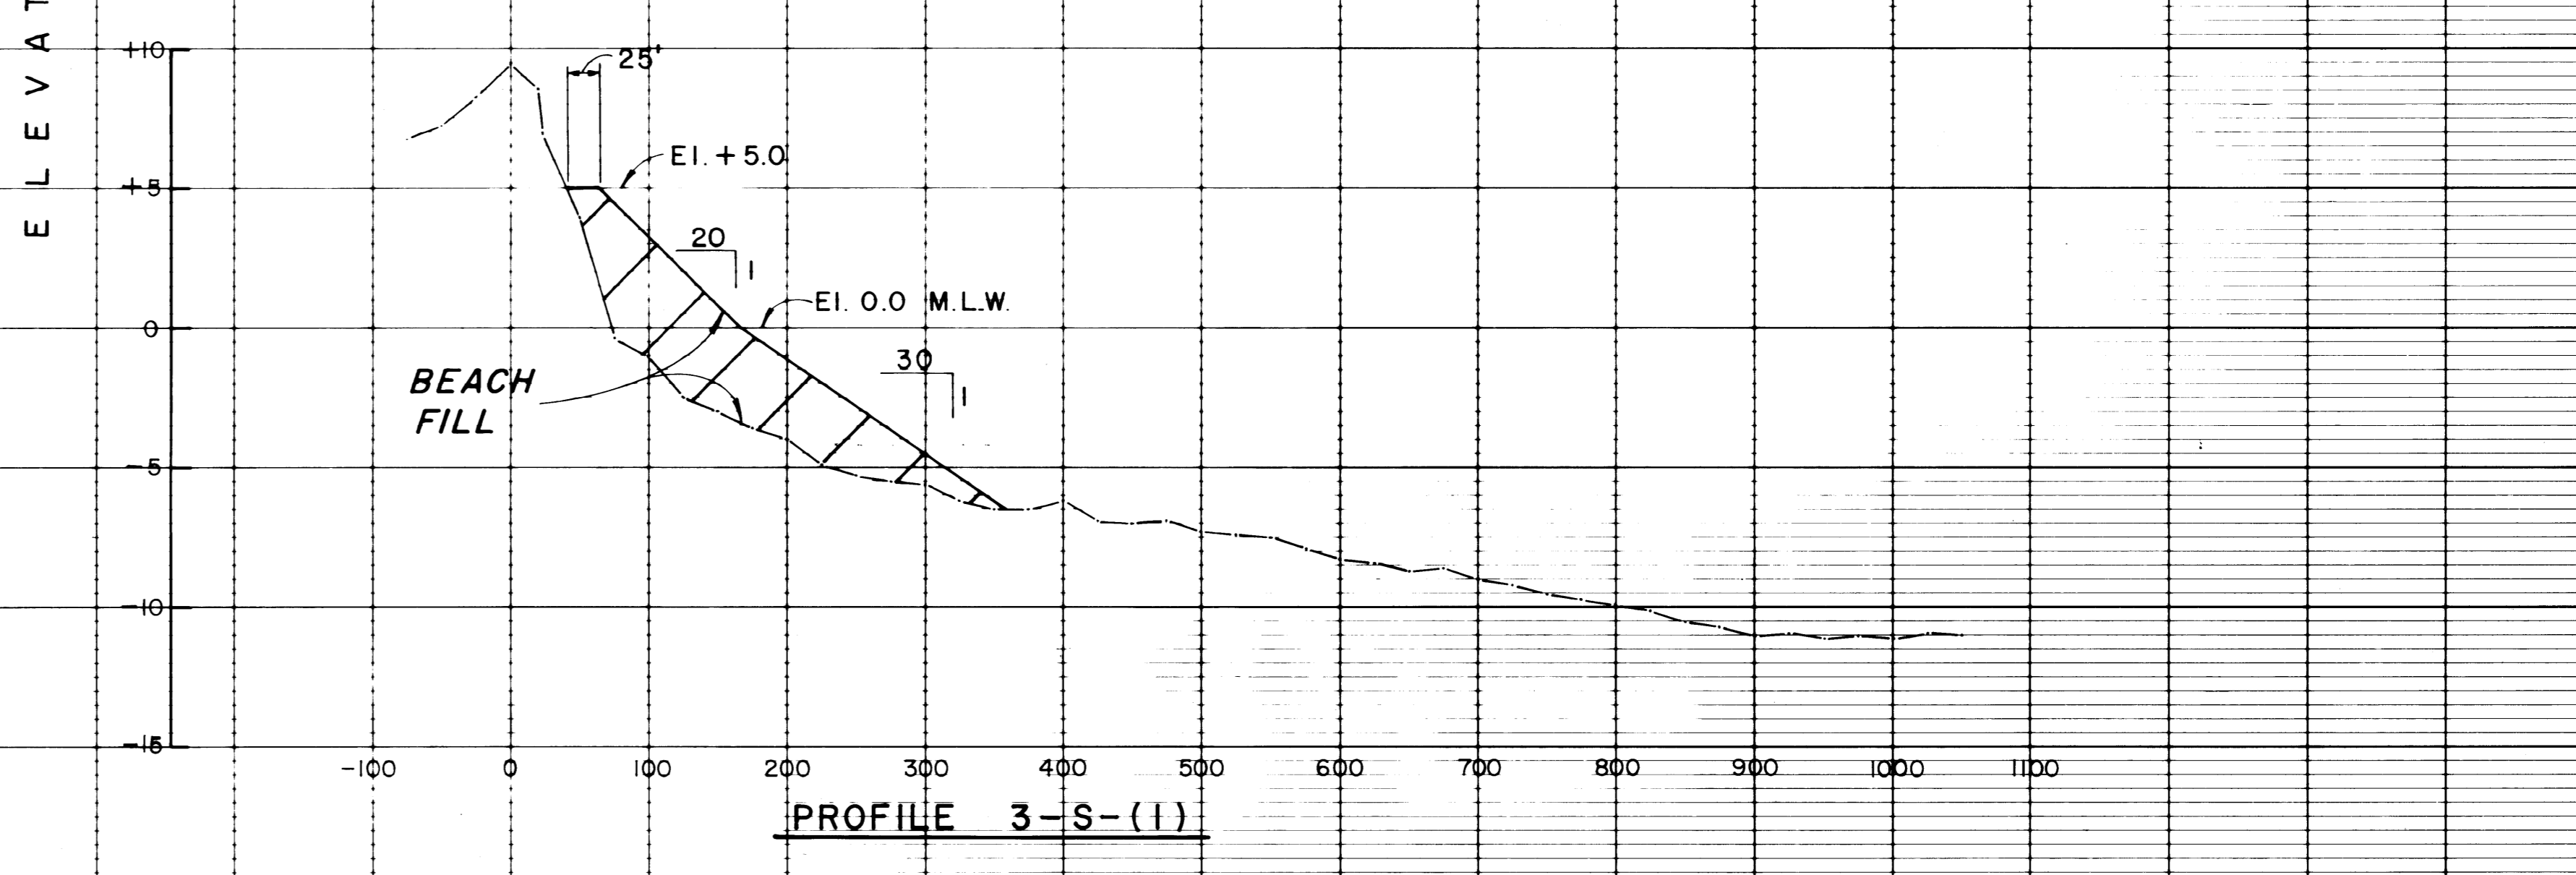
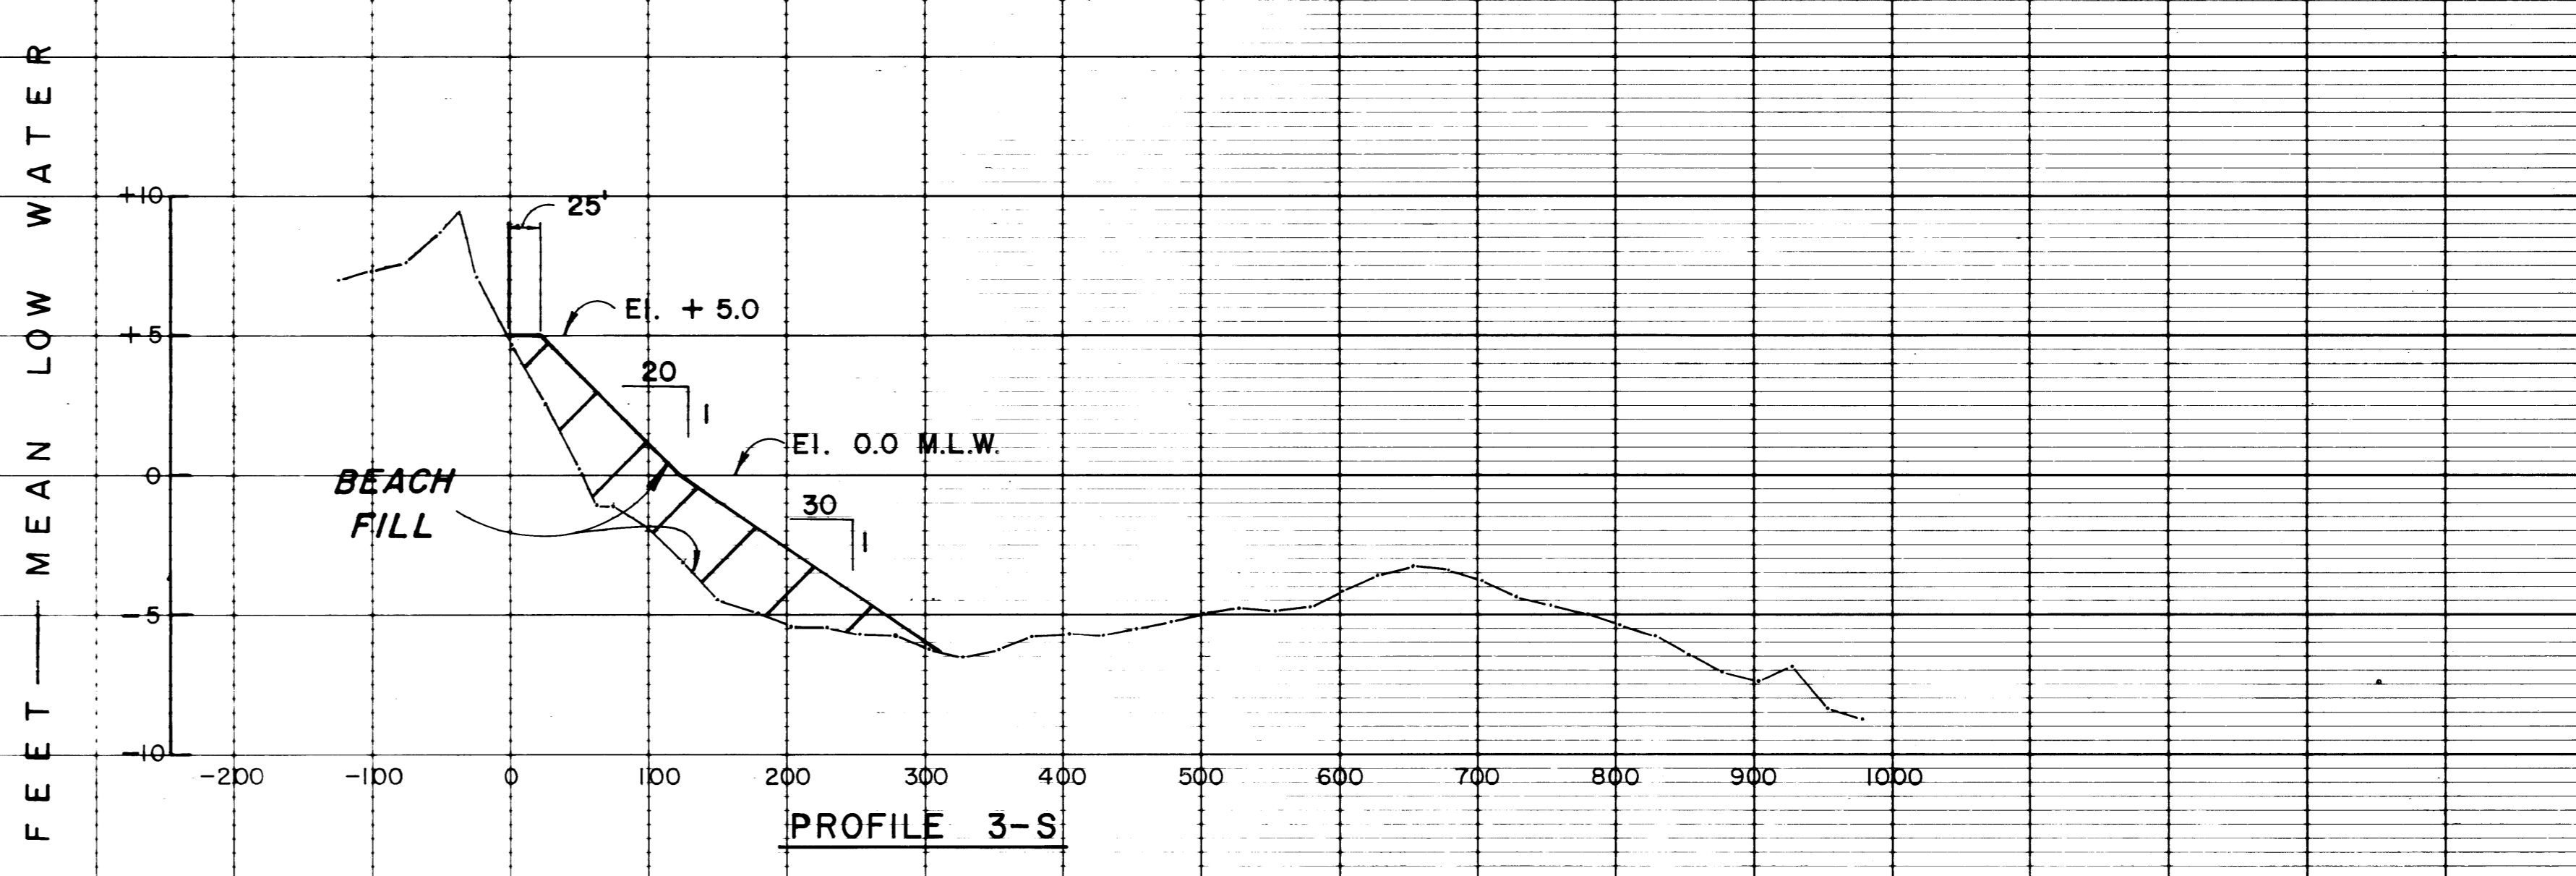
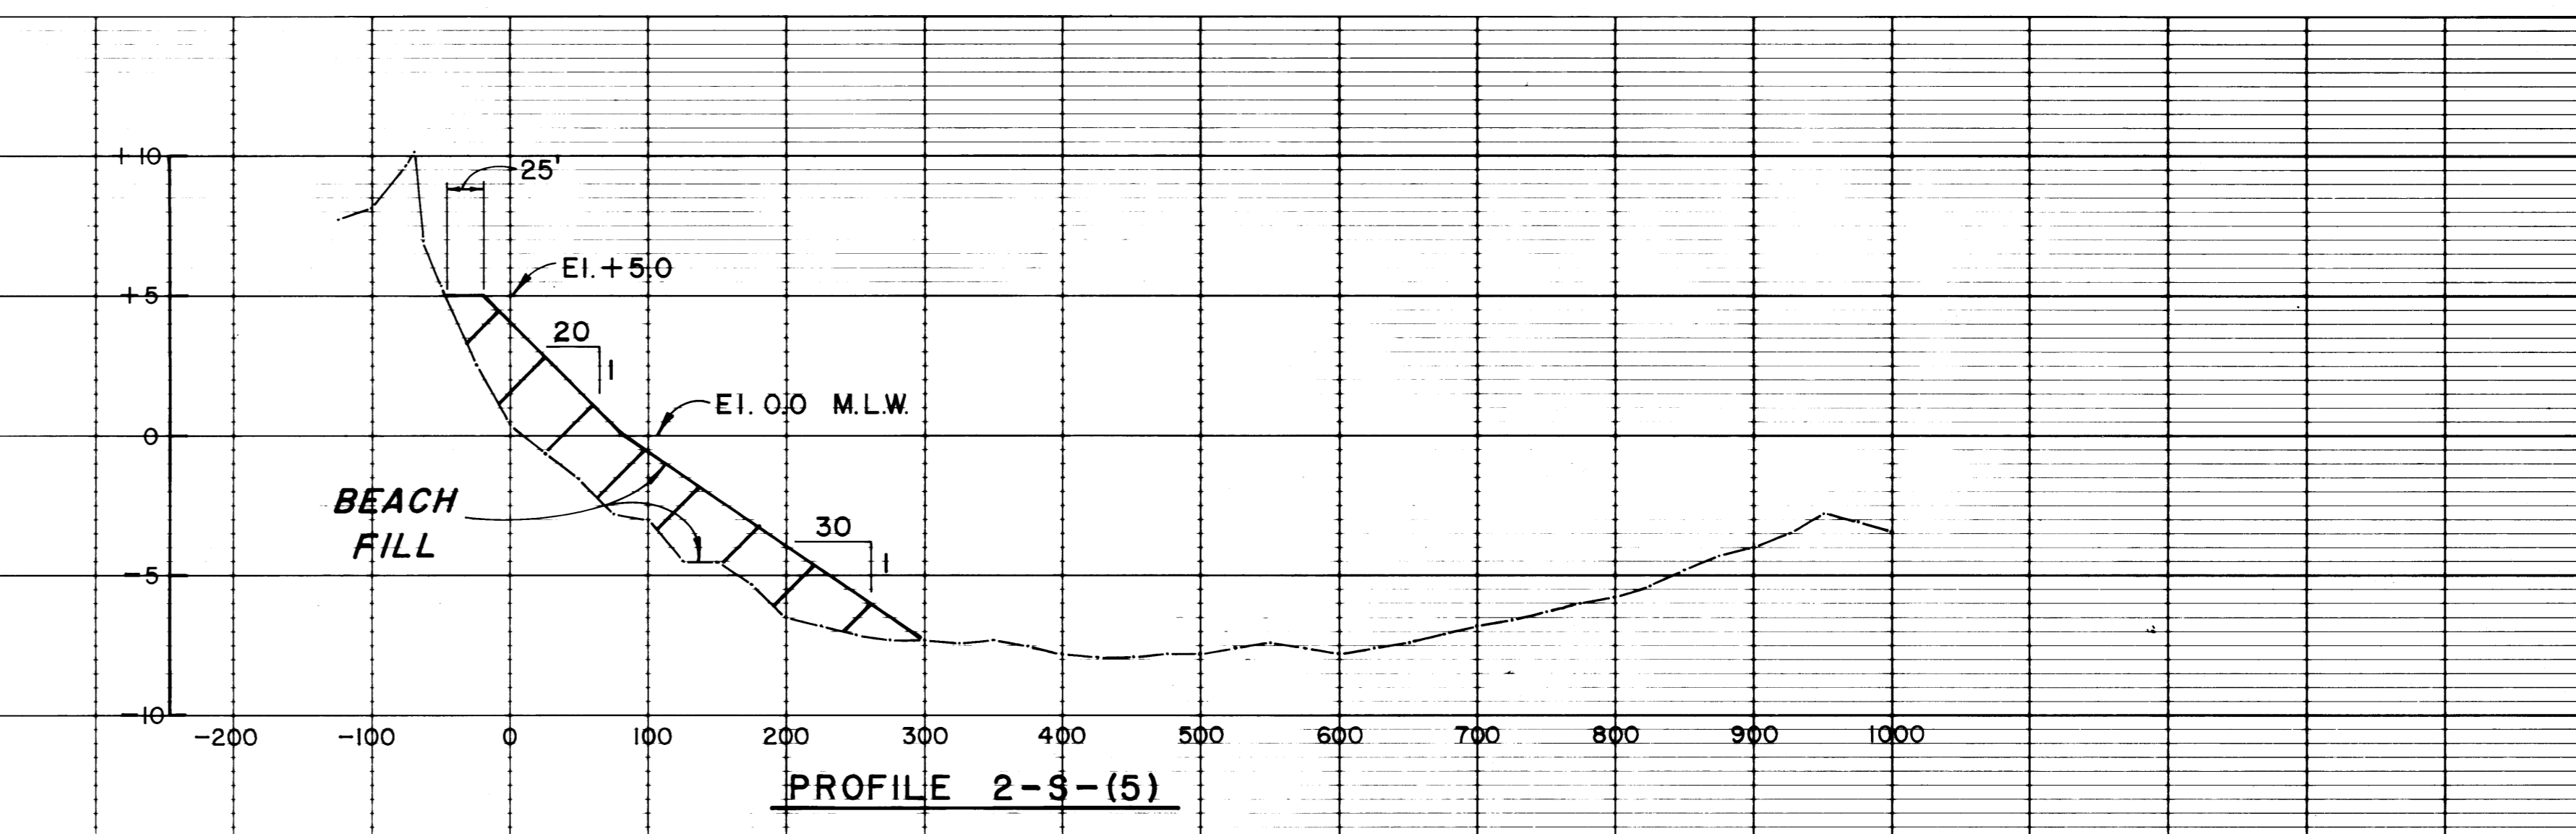
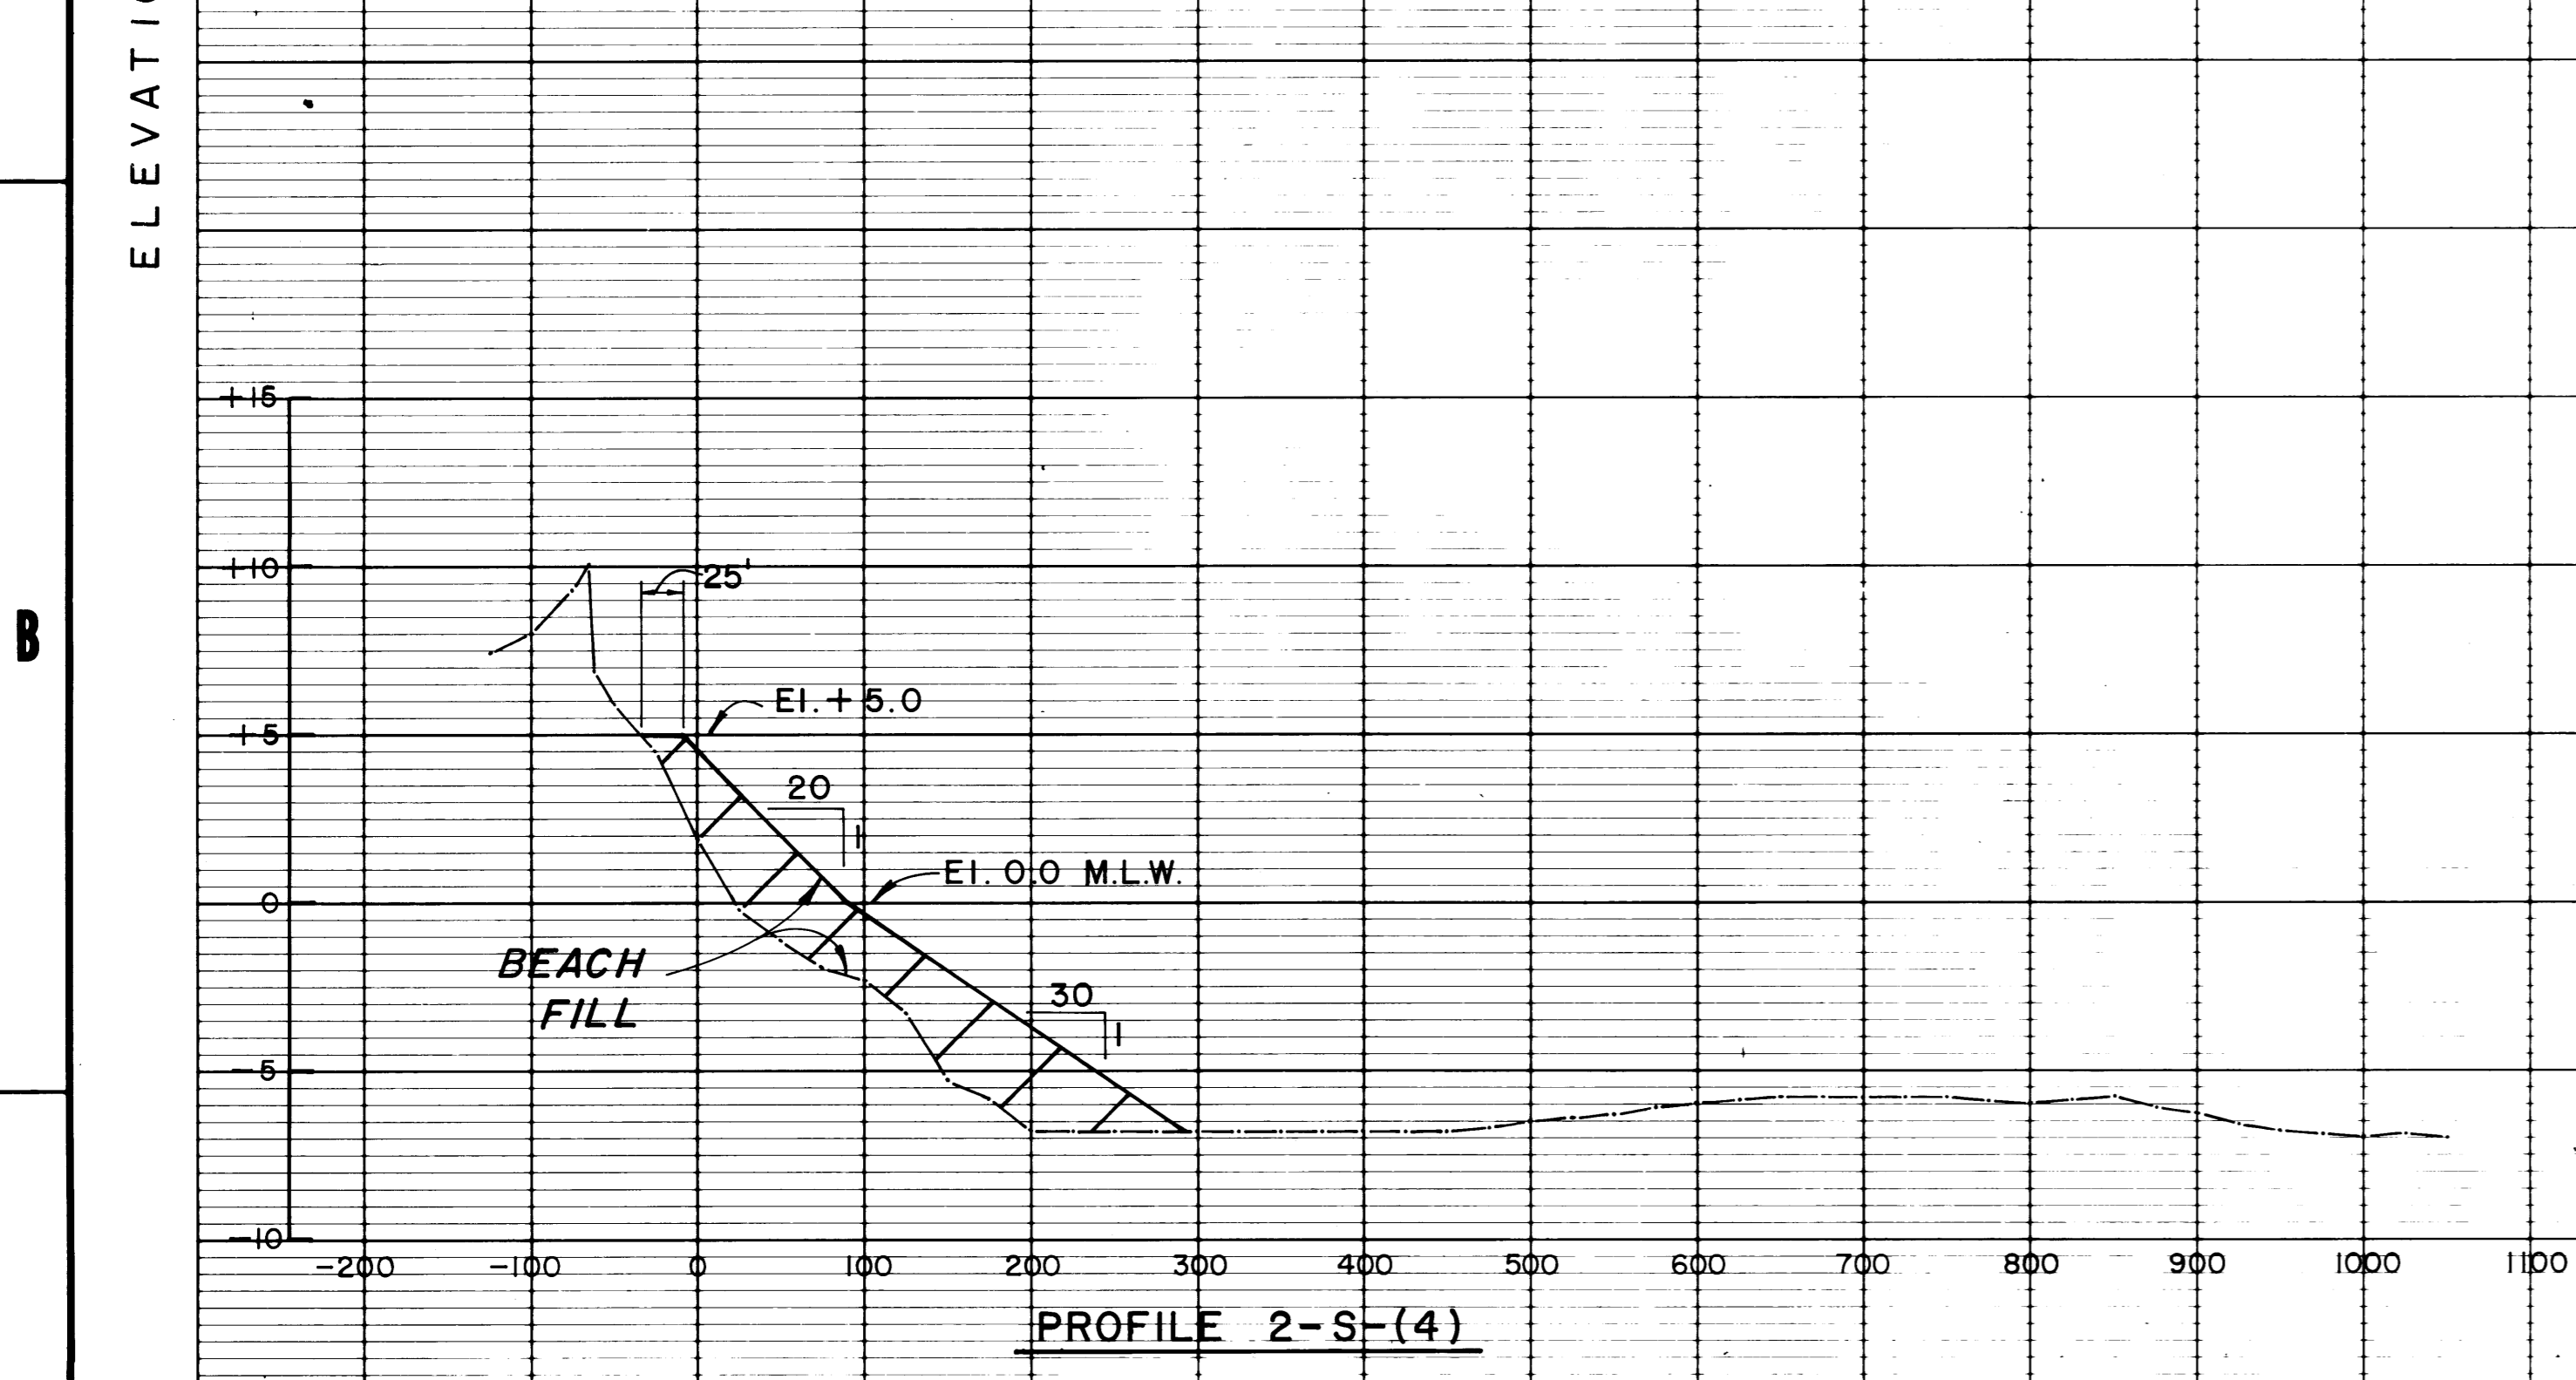
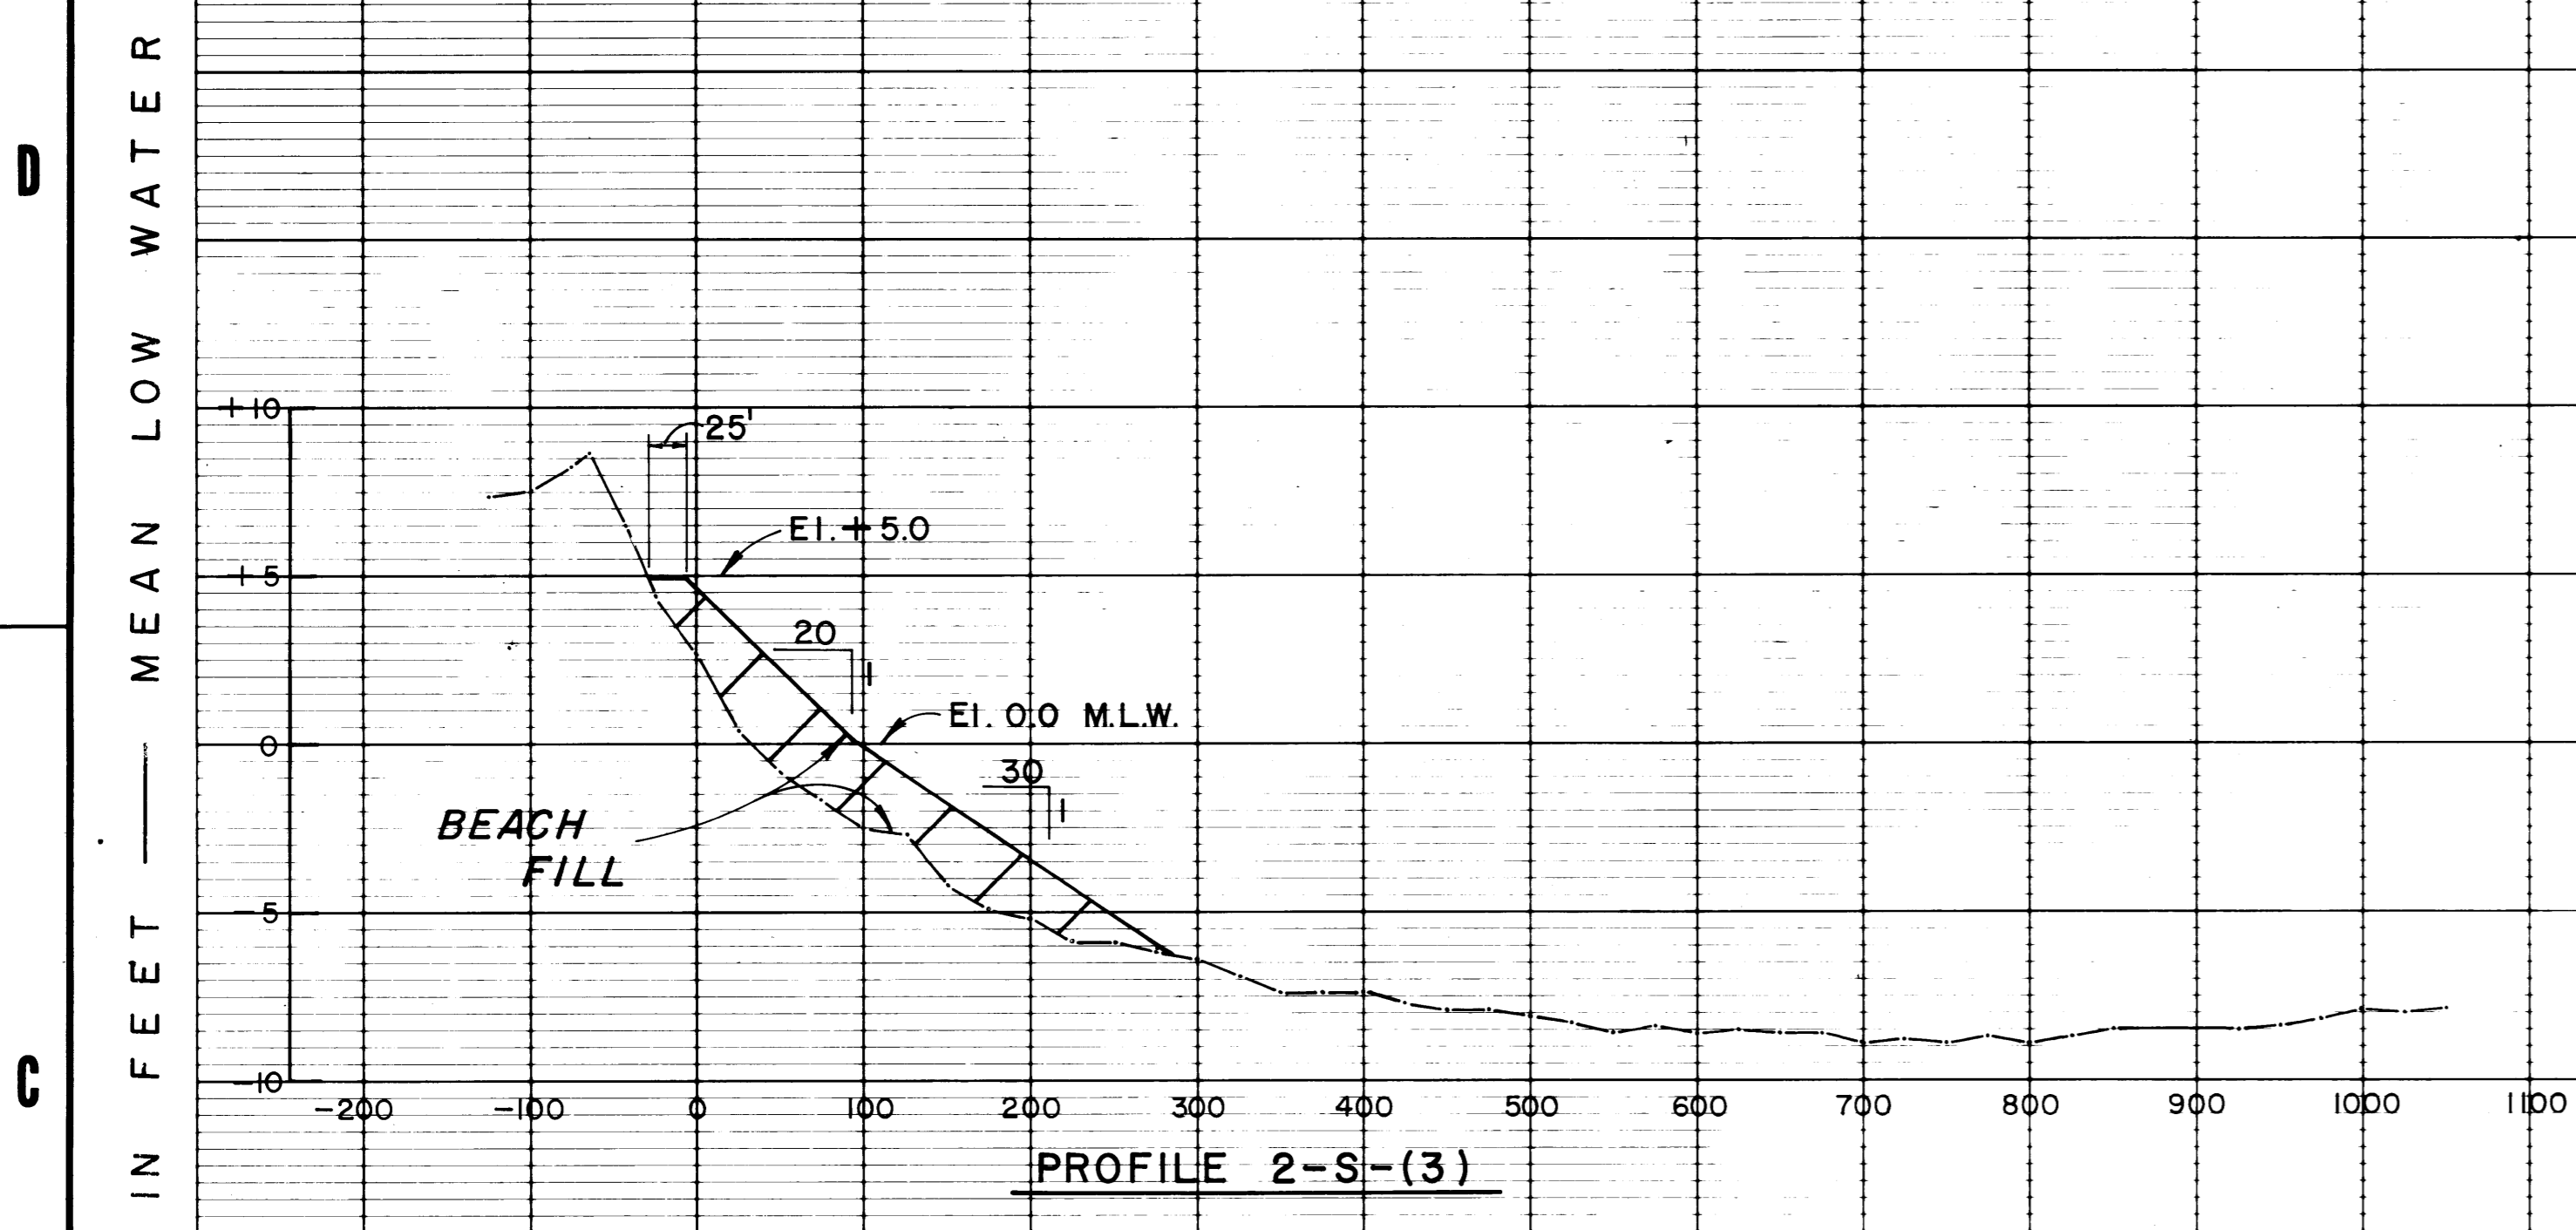


SAFETY ON THIS JOB DEPENDS ON YOU

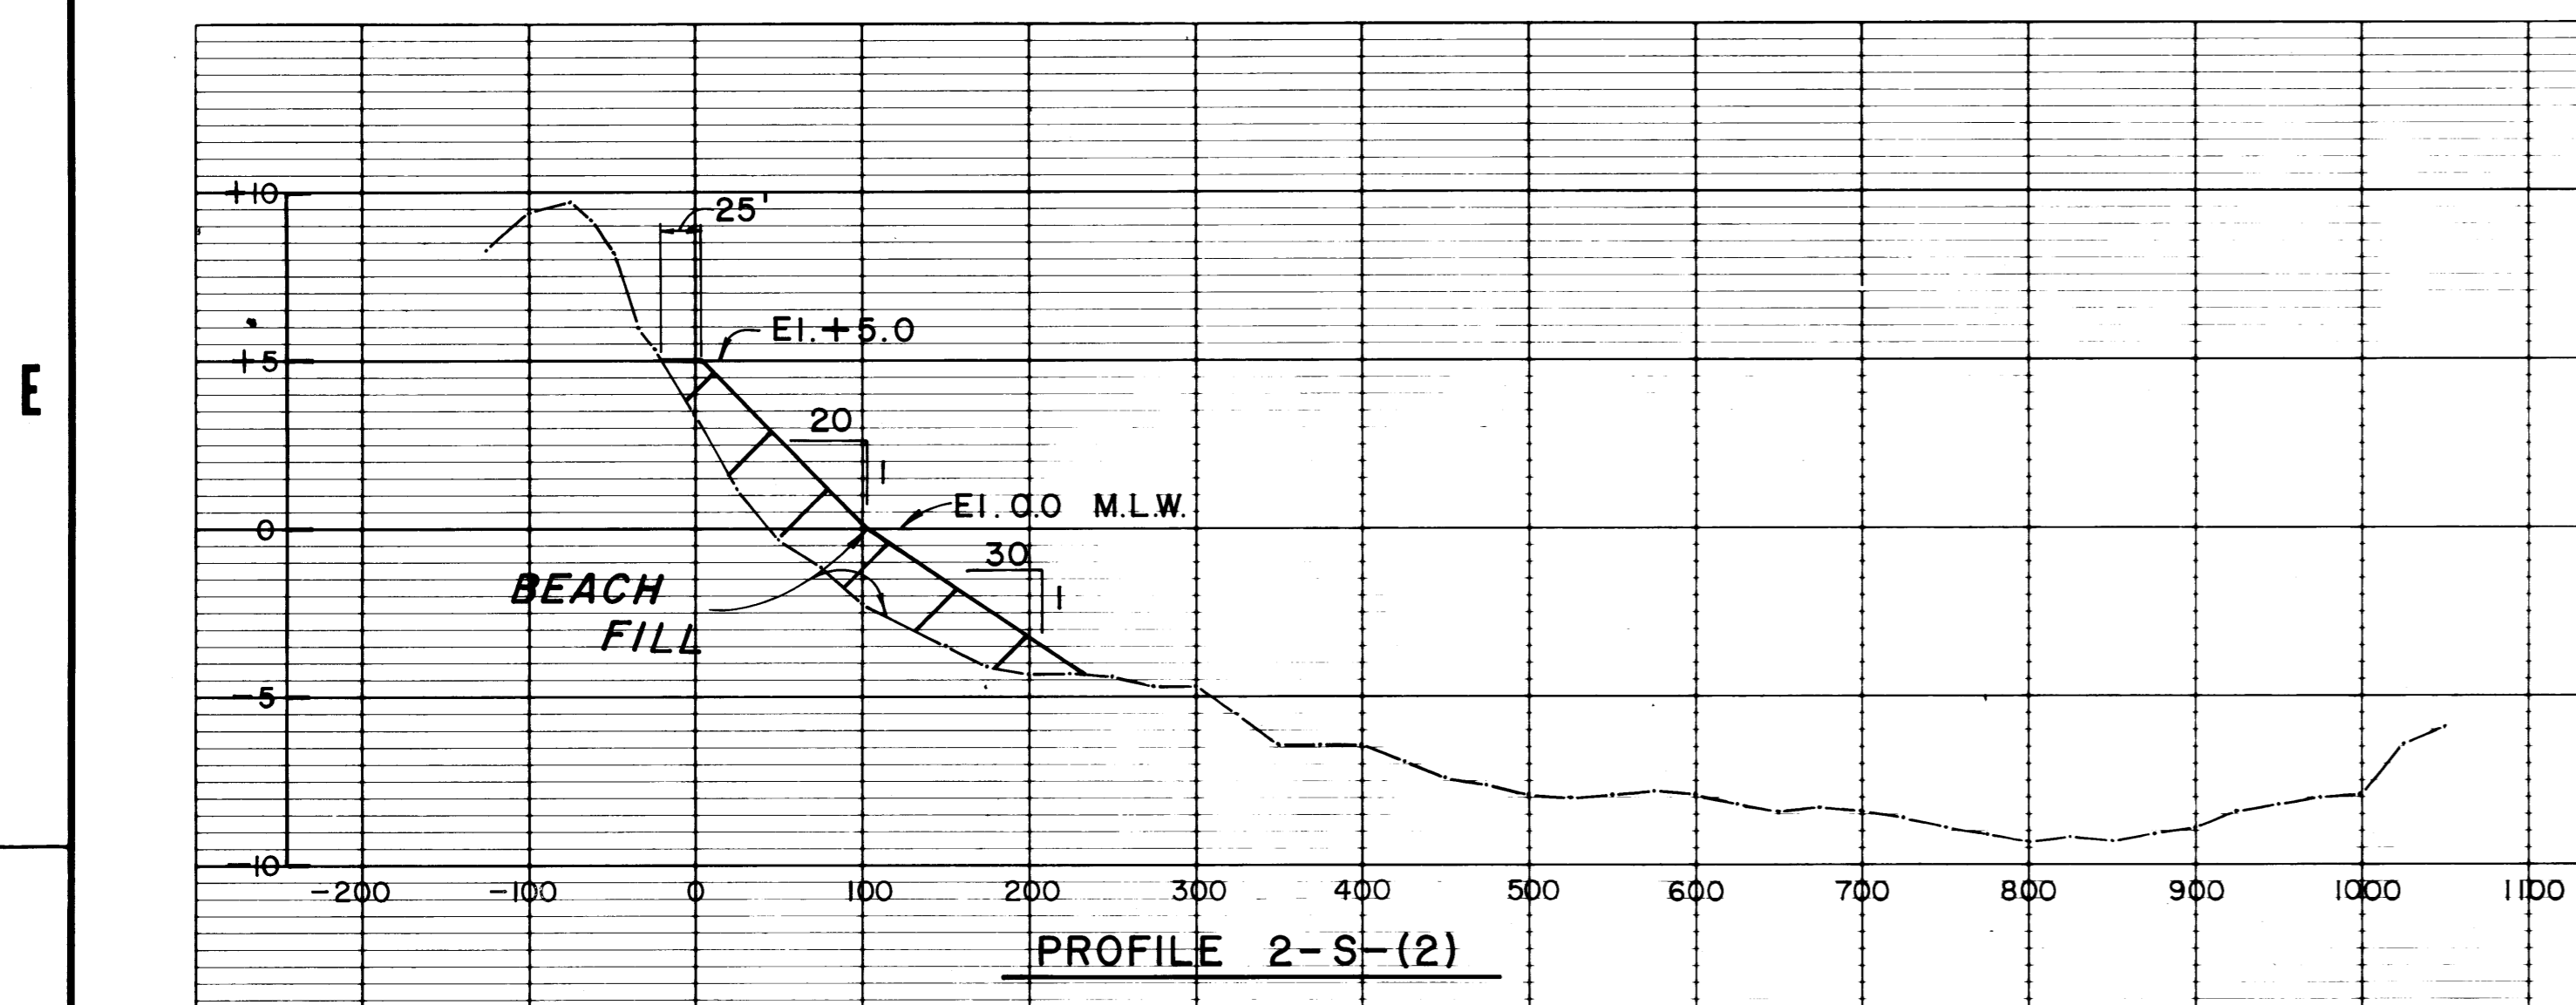

NO.	SYM.	ZONE	DESCRIPTION	DATE	APPROVED
REVISIONS					

DESIGN ENG. _____
 CHECKED BY _____
 DATE: _____
 SCALE: AS SHOWN DATED: DEC. 1977 SHEET 12 OF 31

DEPARTMENT OF THE ARMY
 JACKSONVILLE DISTRICT, CORPS OF ENGINEERS
 JACKSONVILLE, FLORIDA
 ST. LUCIE INLET, FLORIDA
DREDGING AND JETTY CONSTRUCTION
 CUTS 1 AND 2
 BEACH SECTIONS