
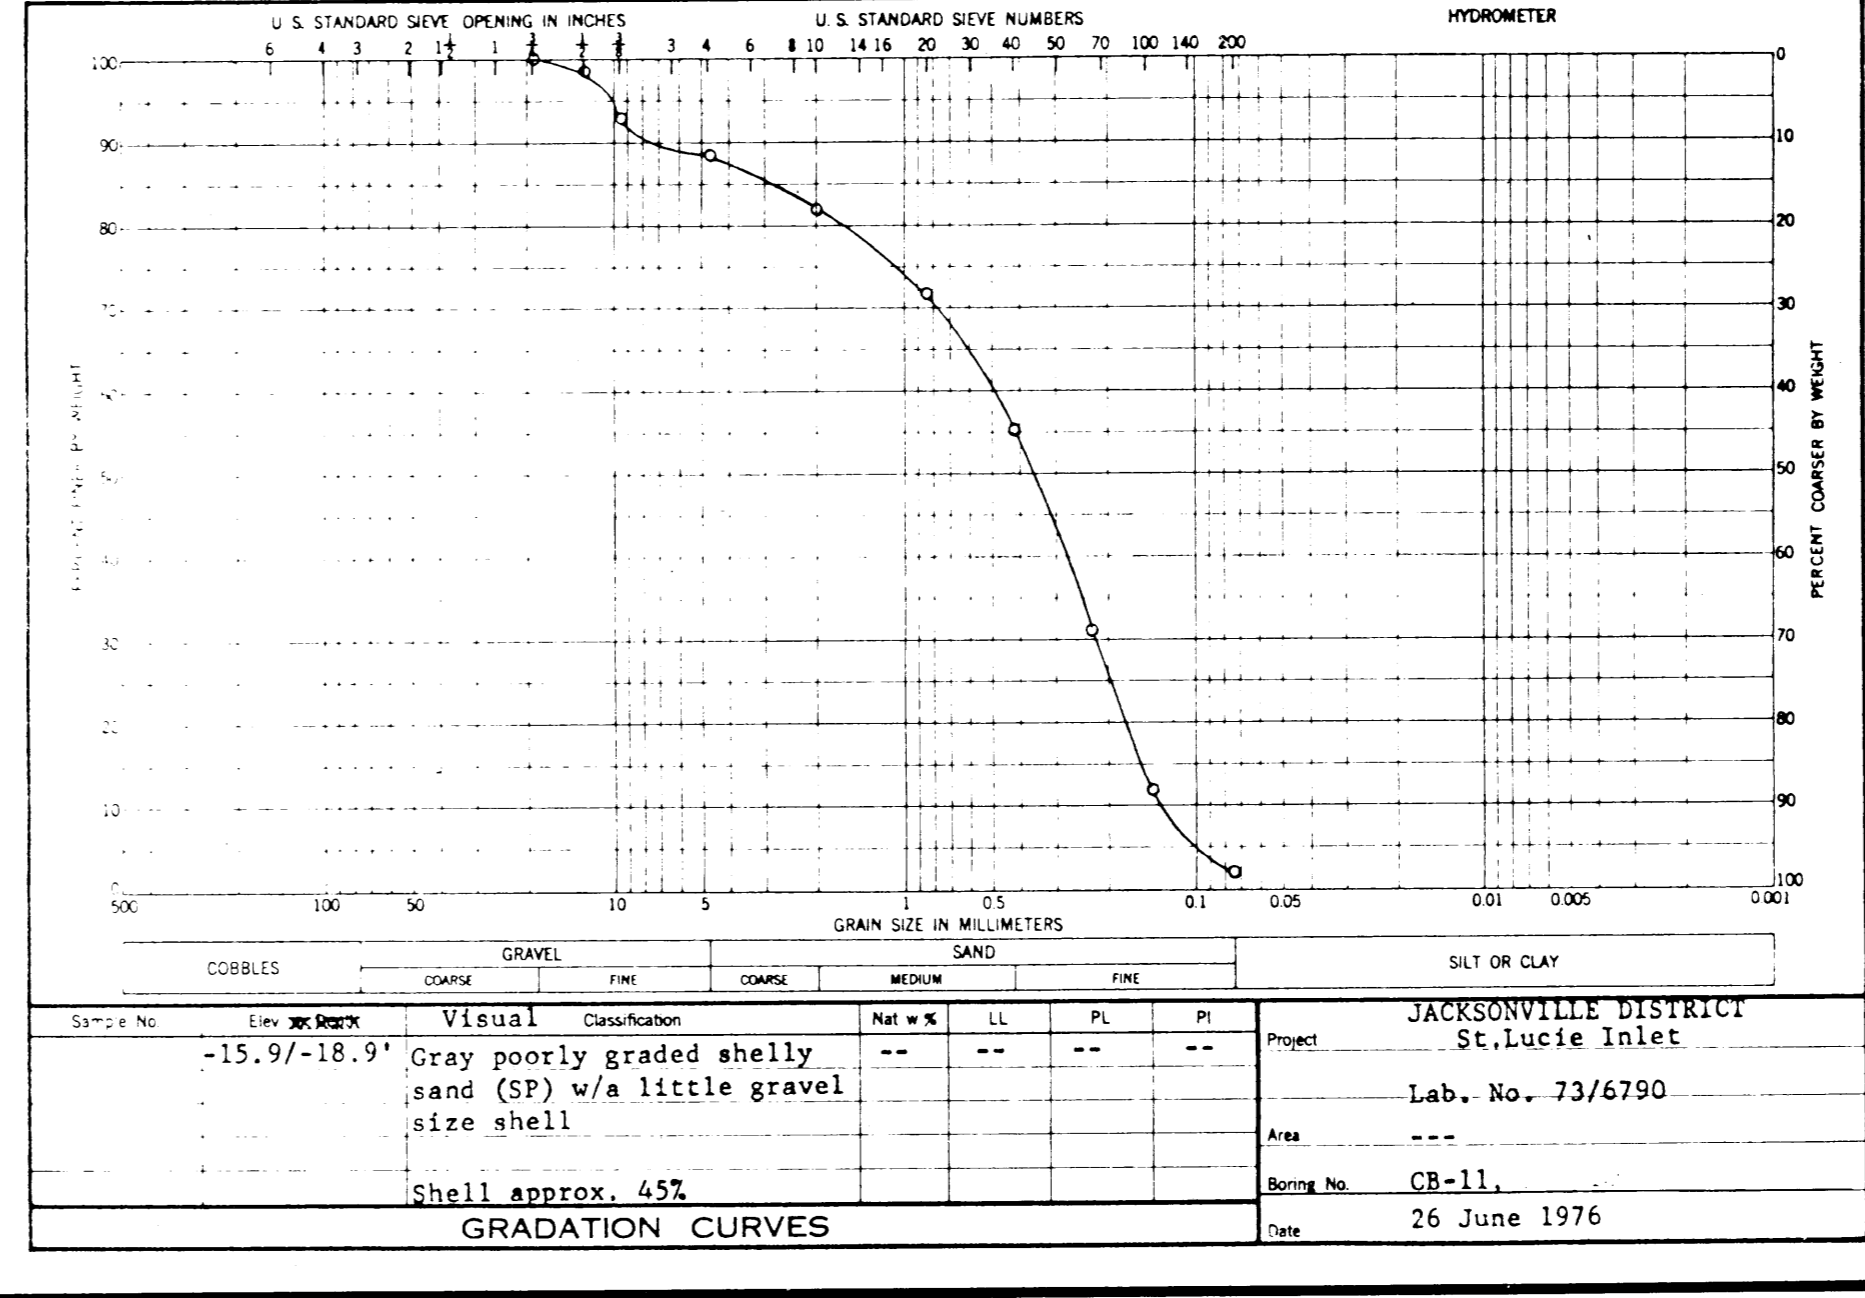
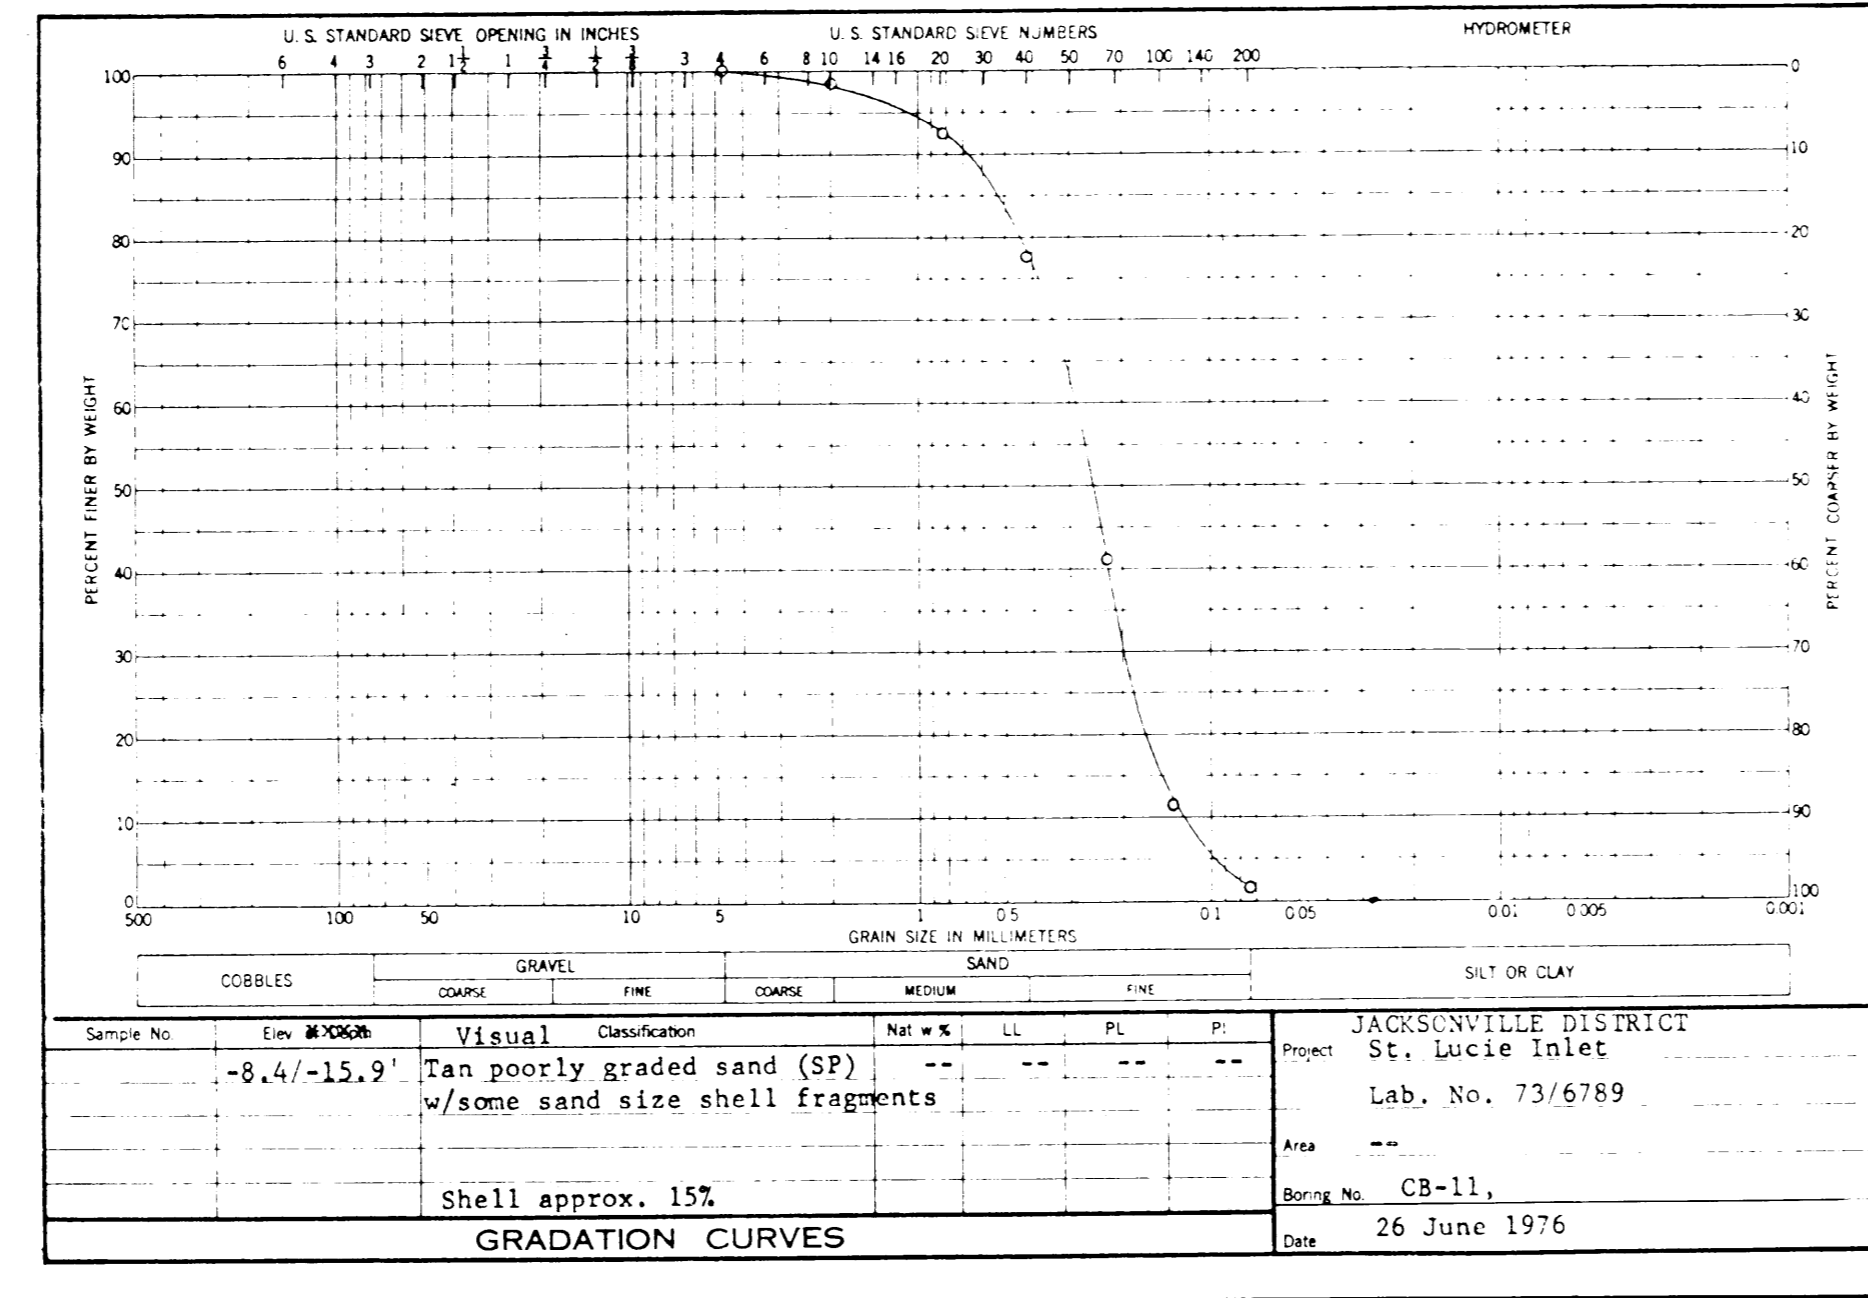
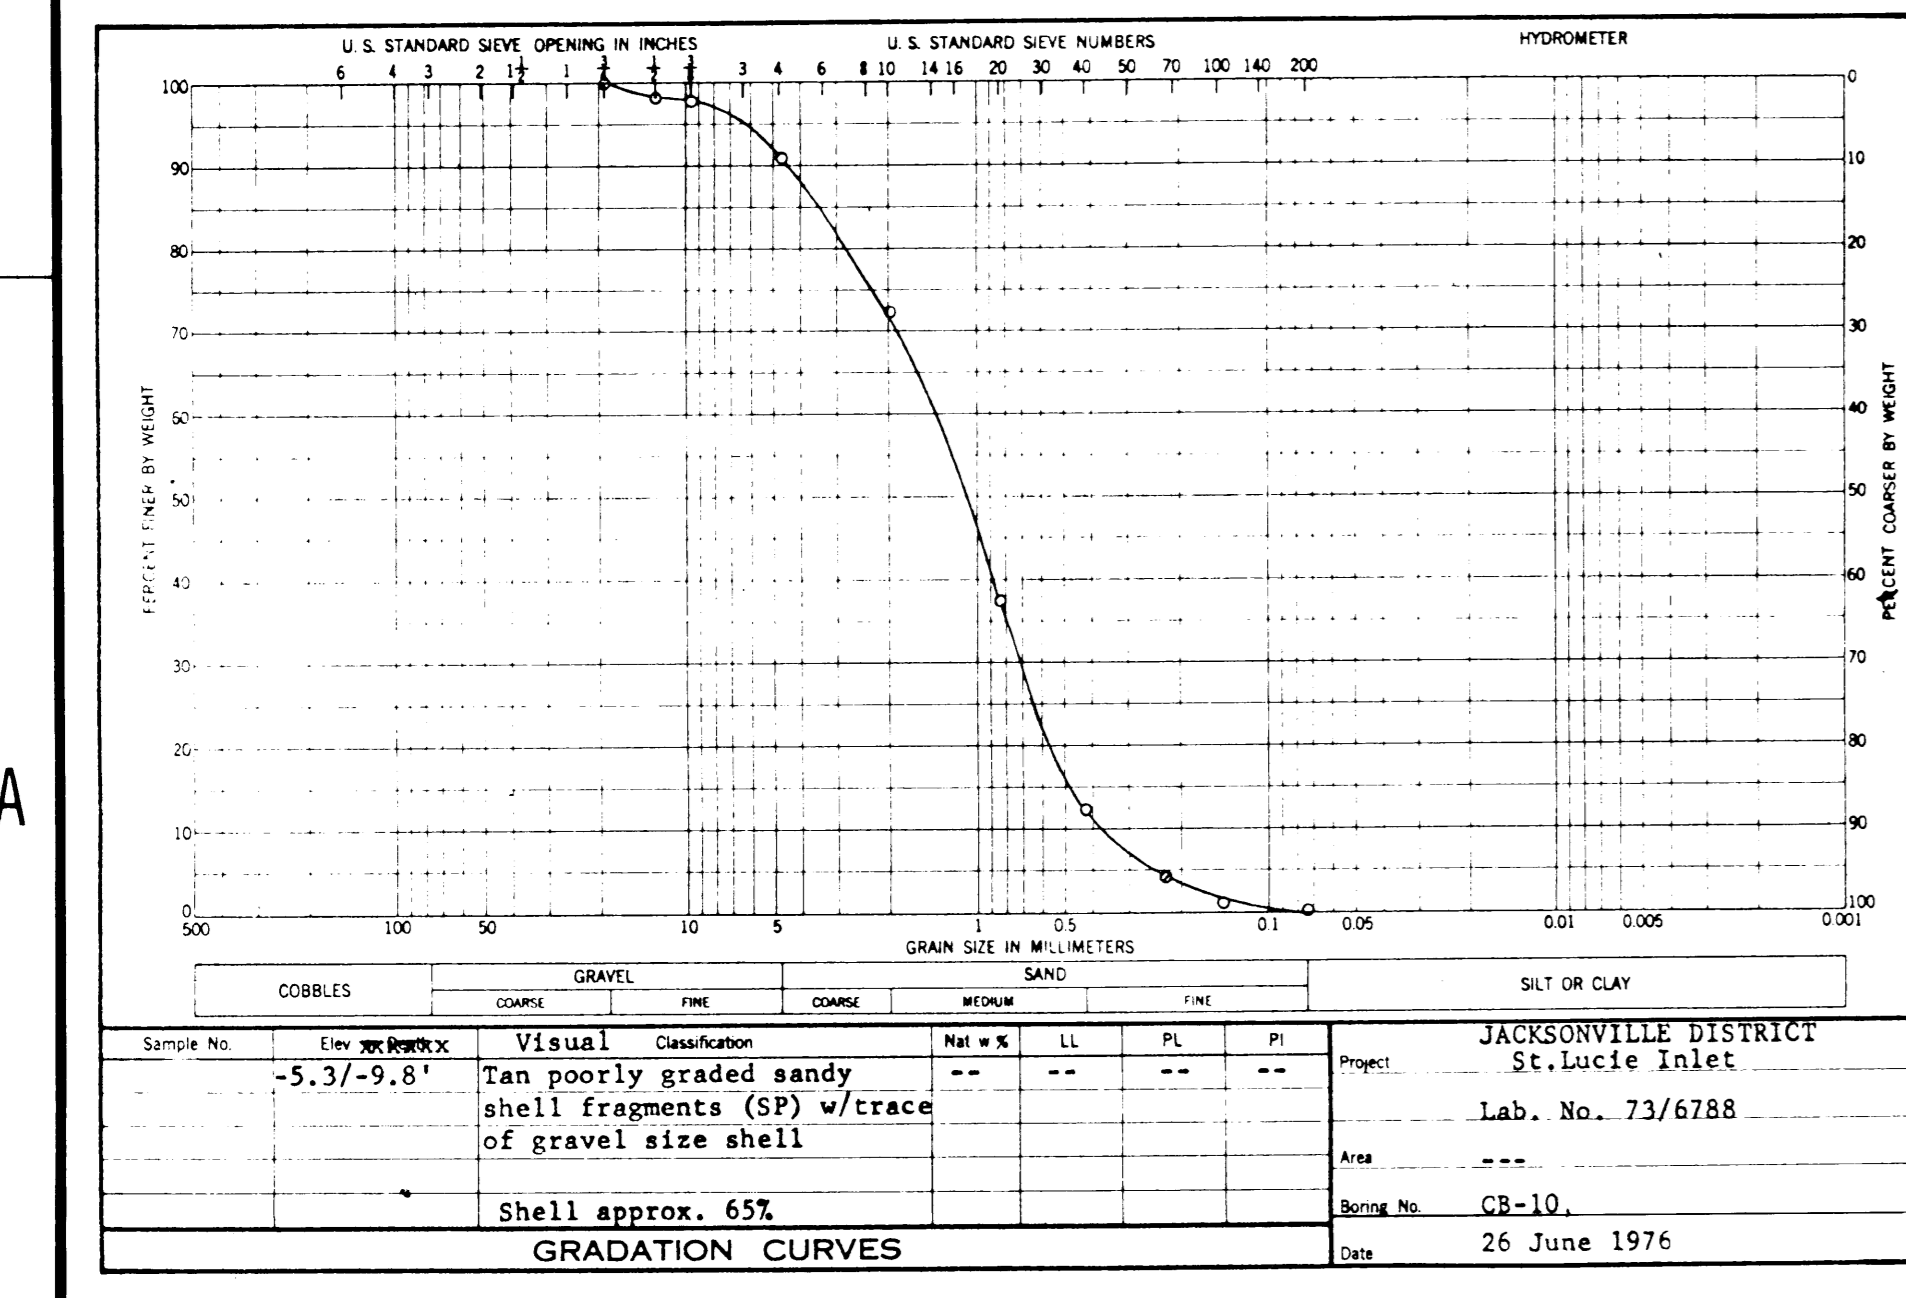
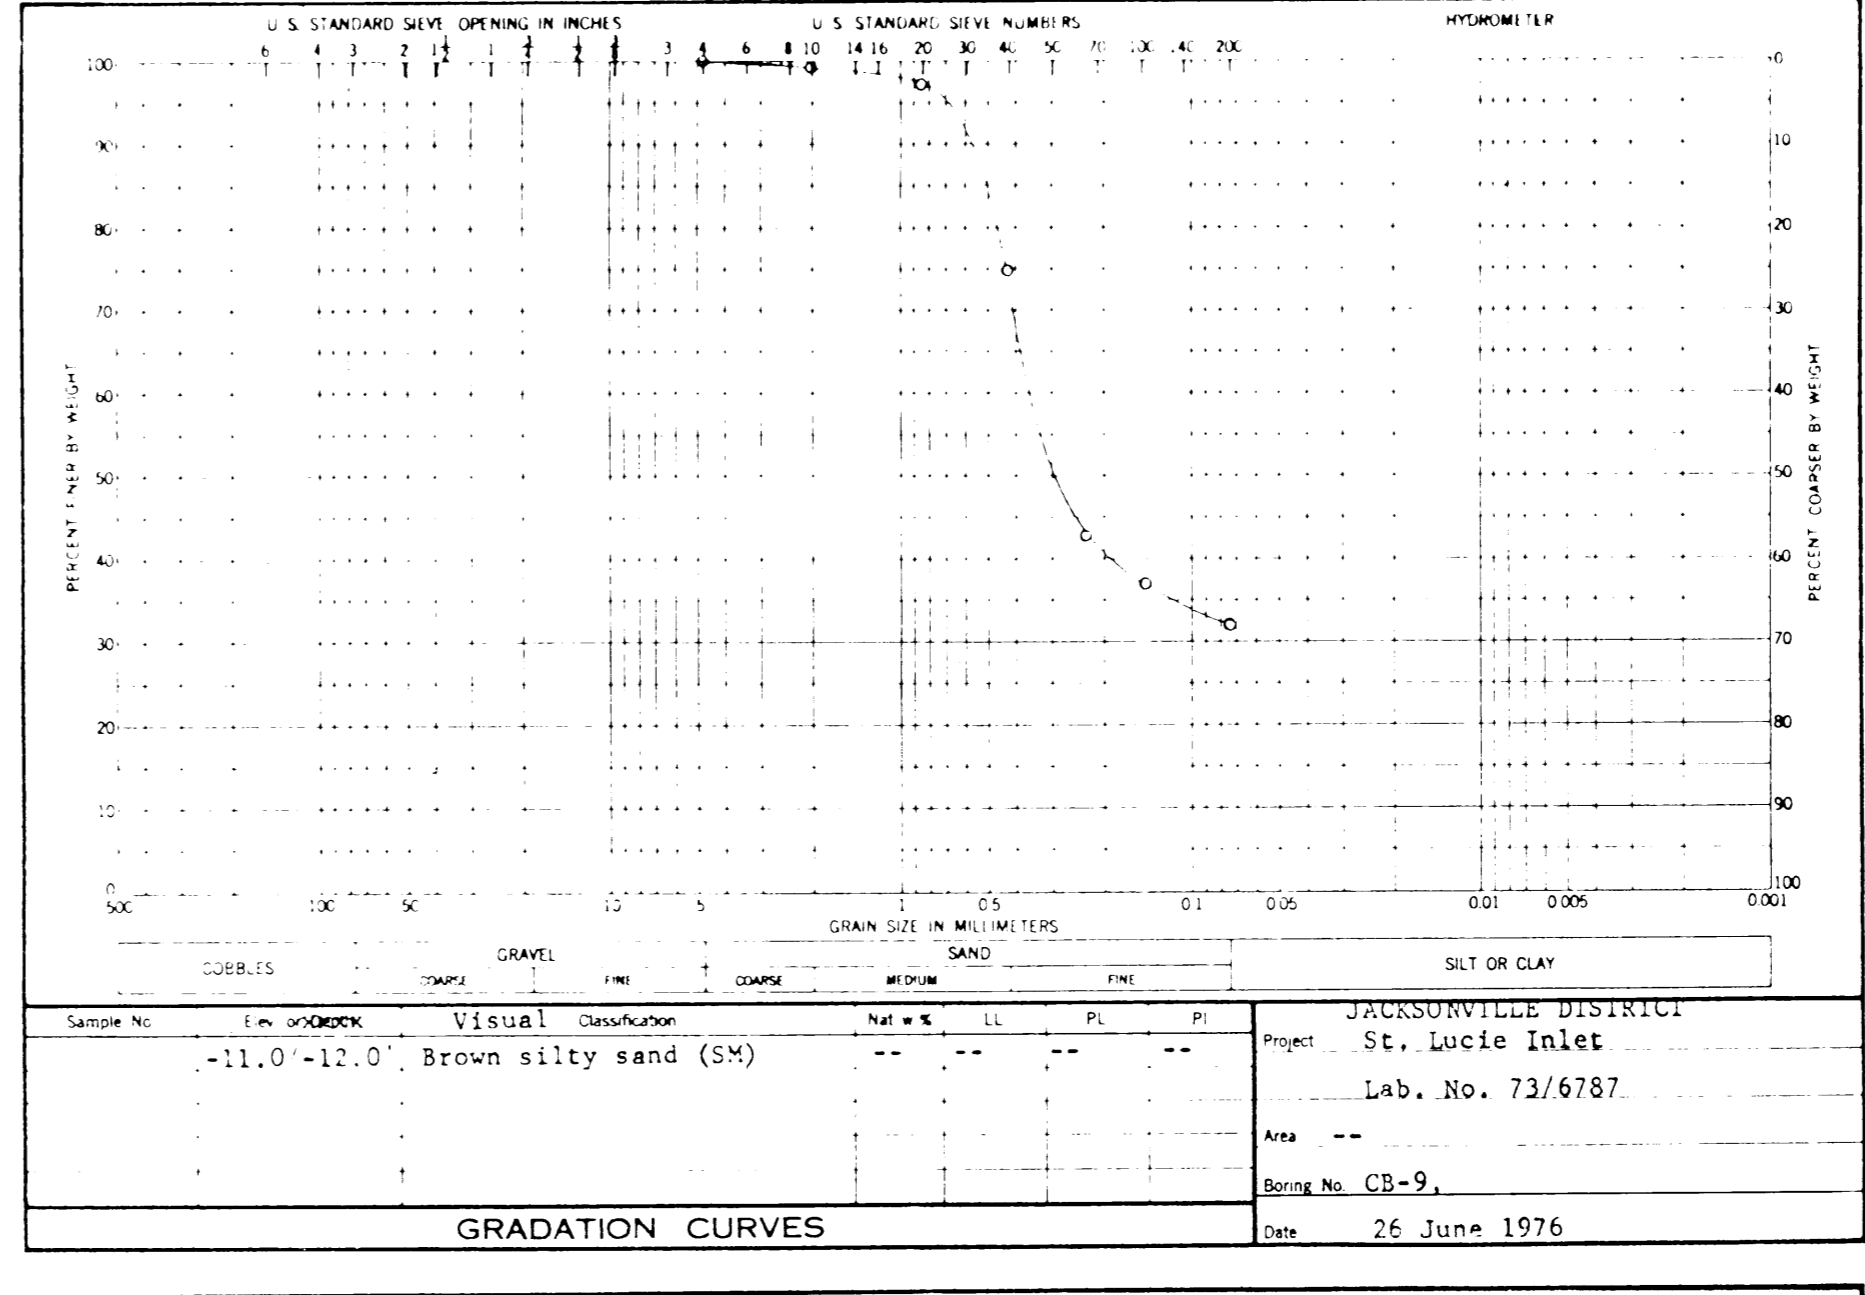
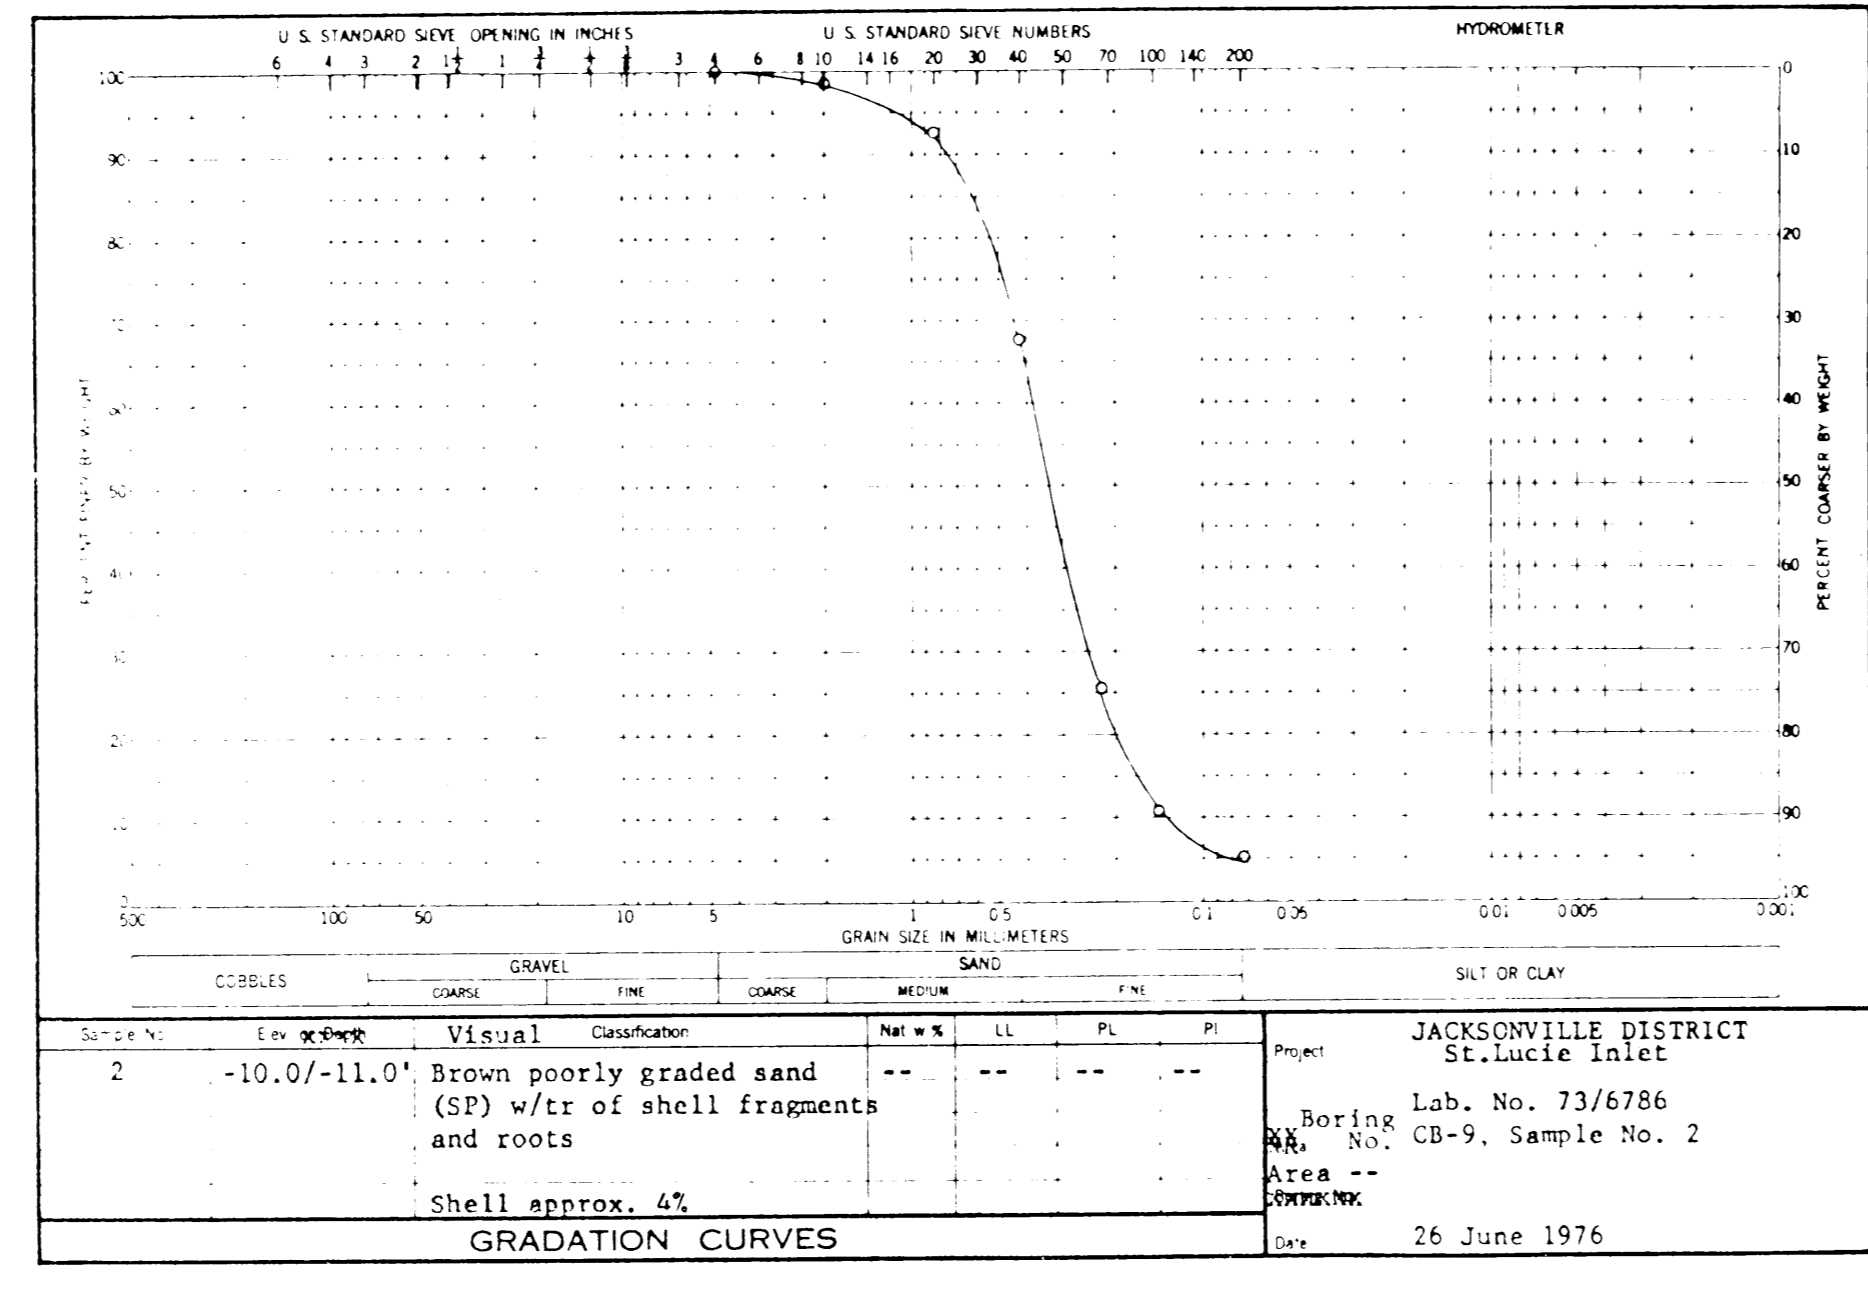
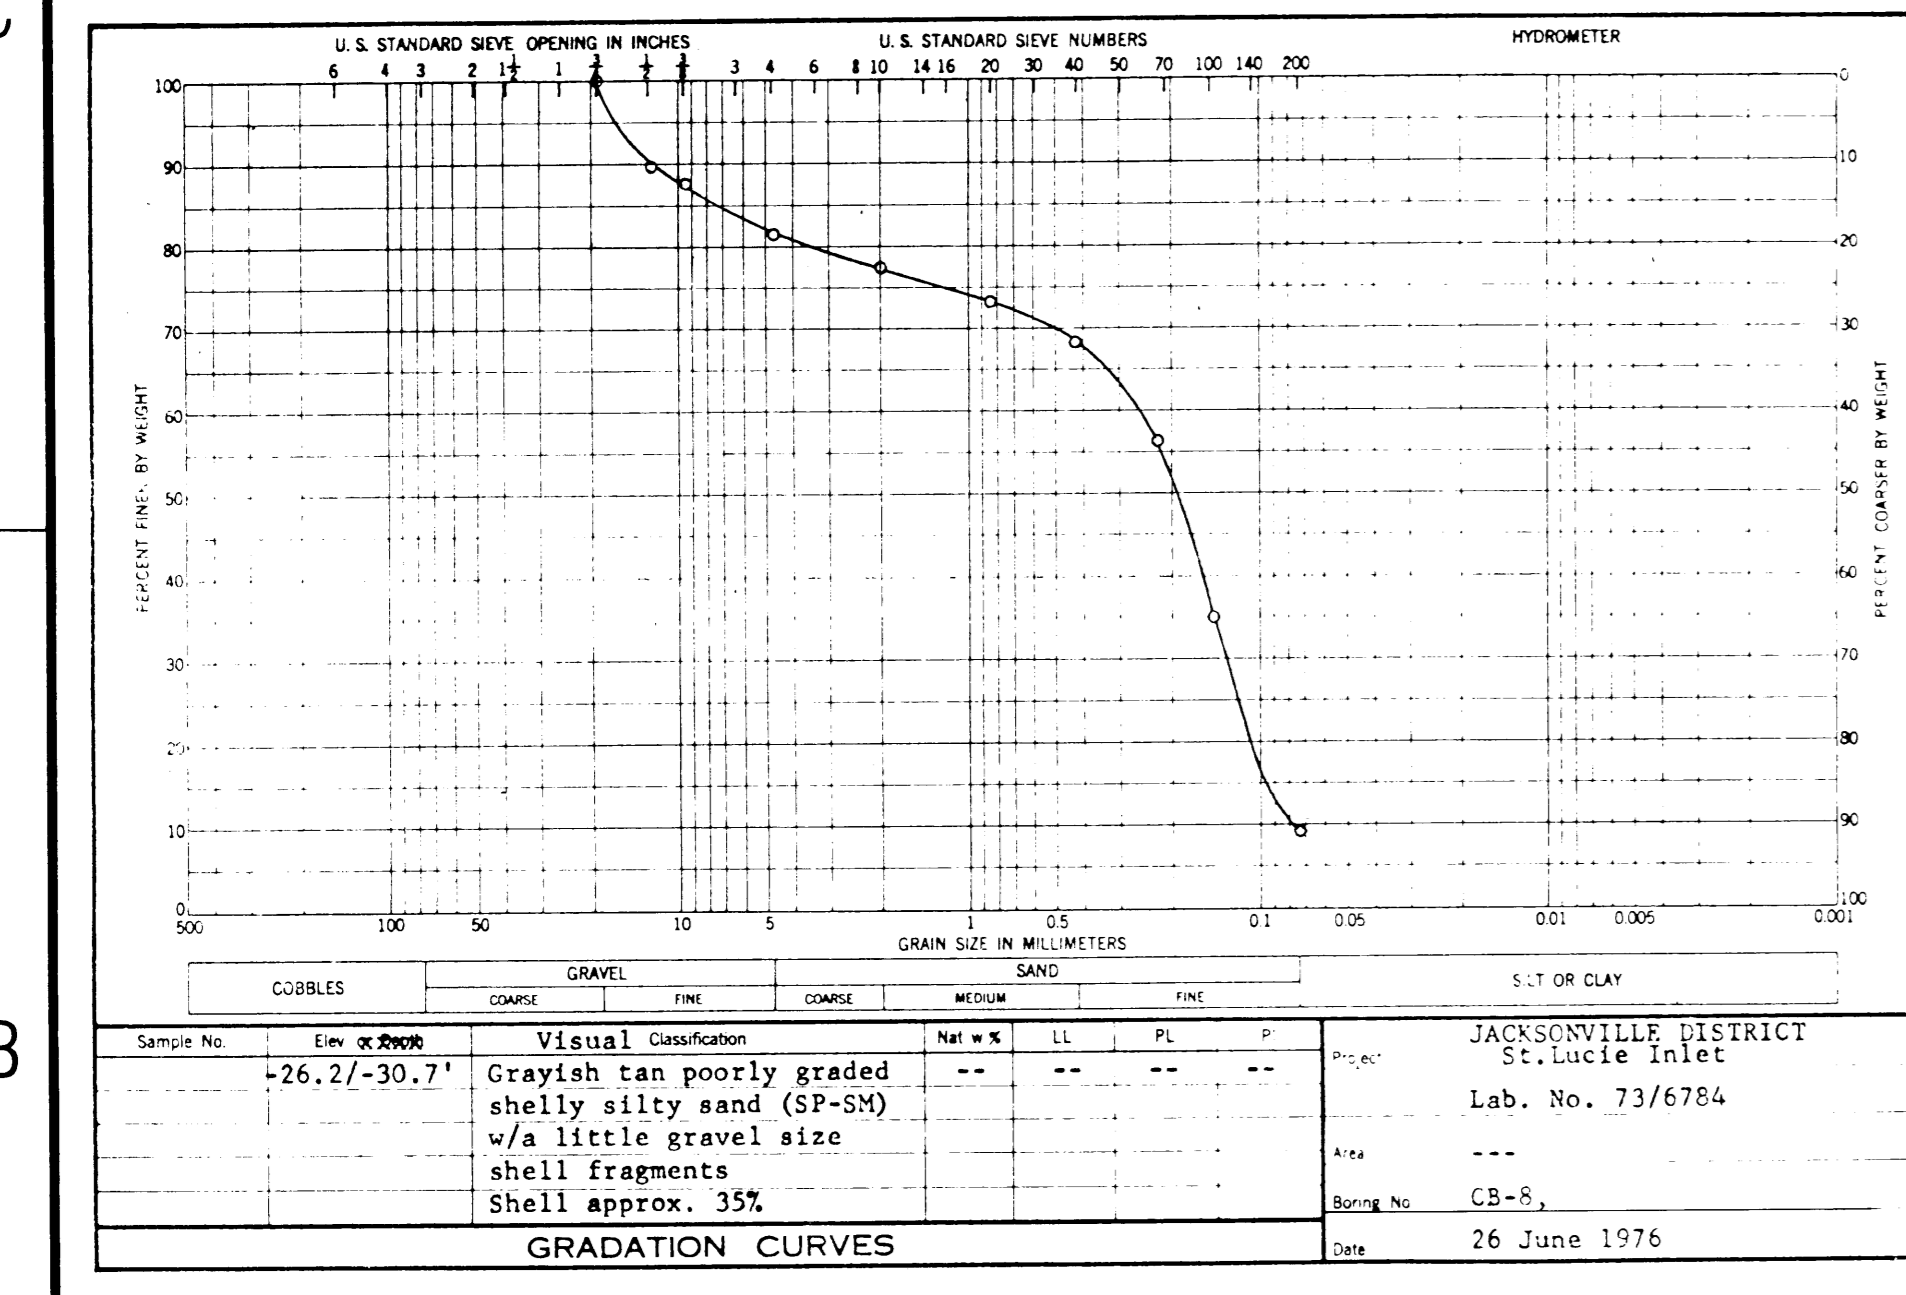
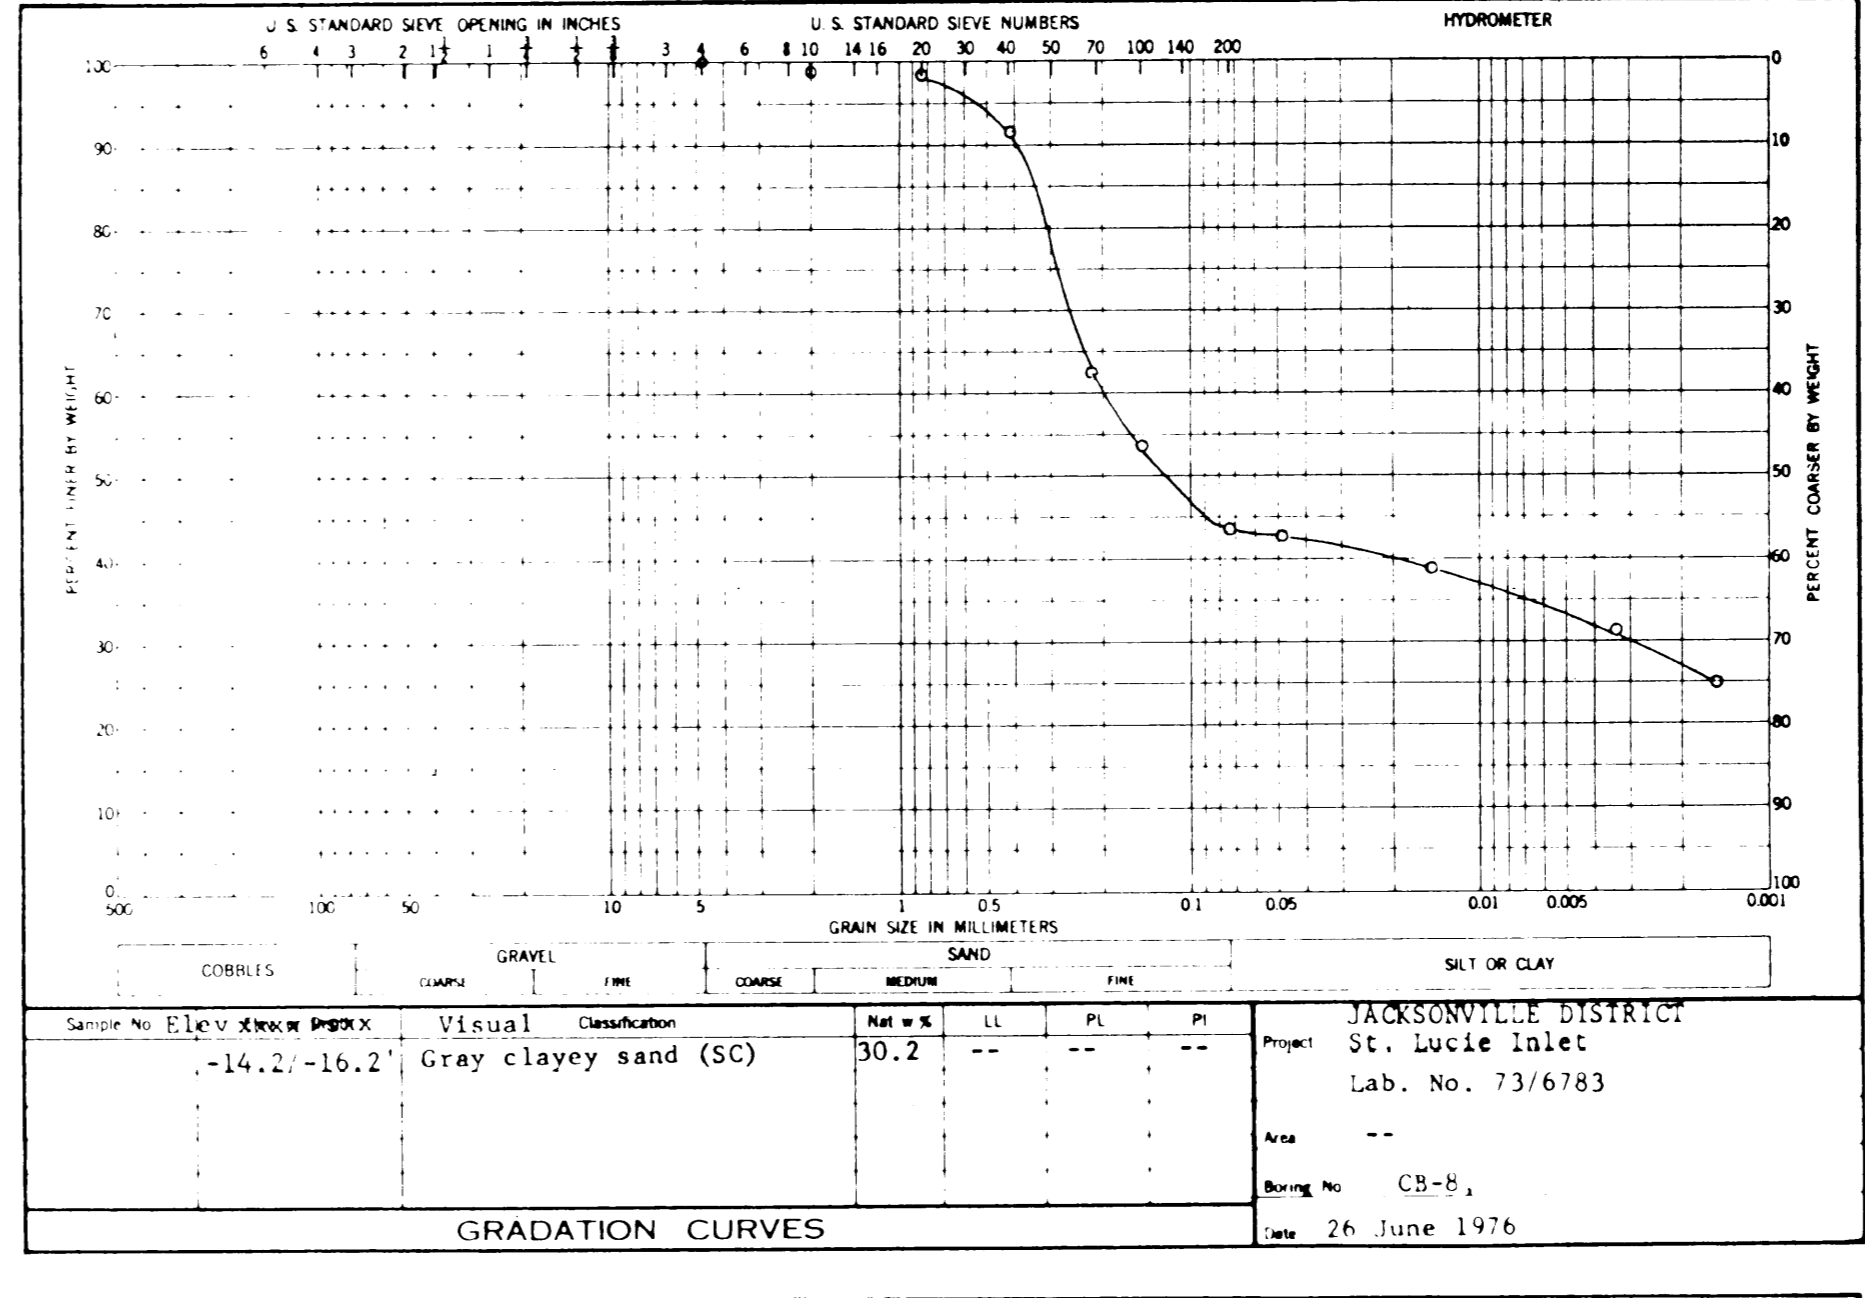
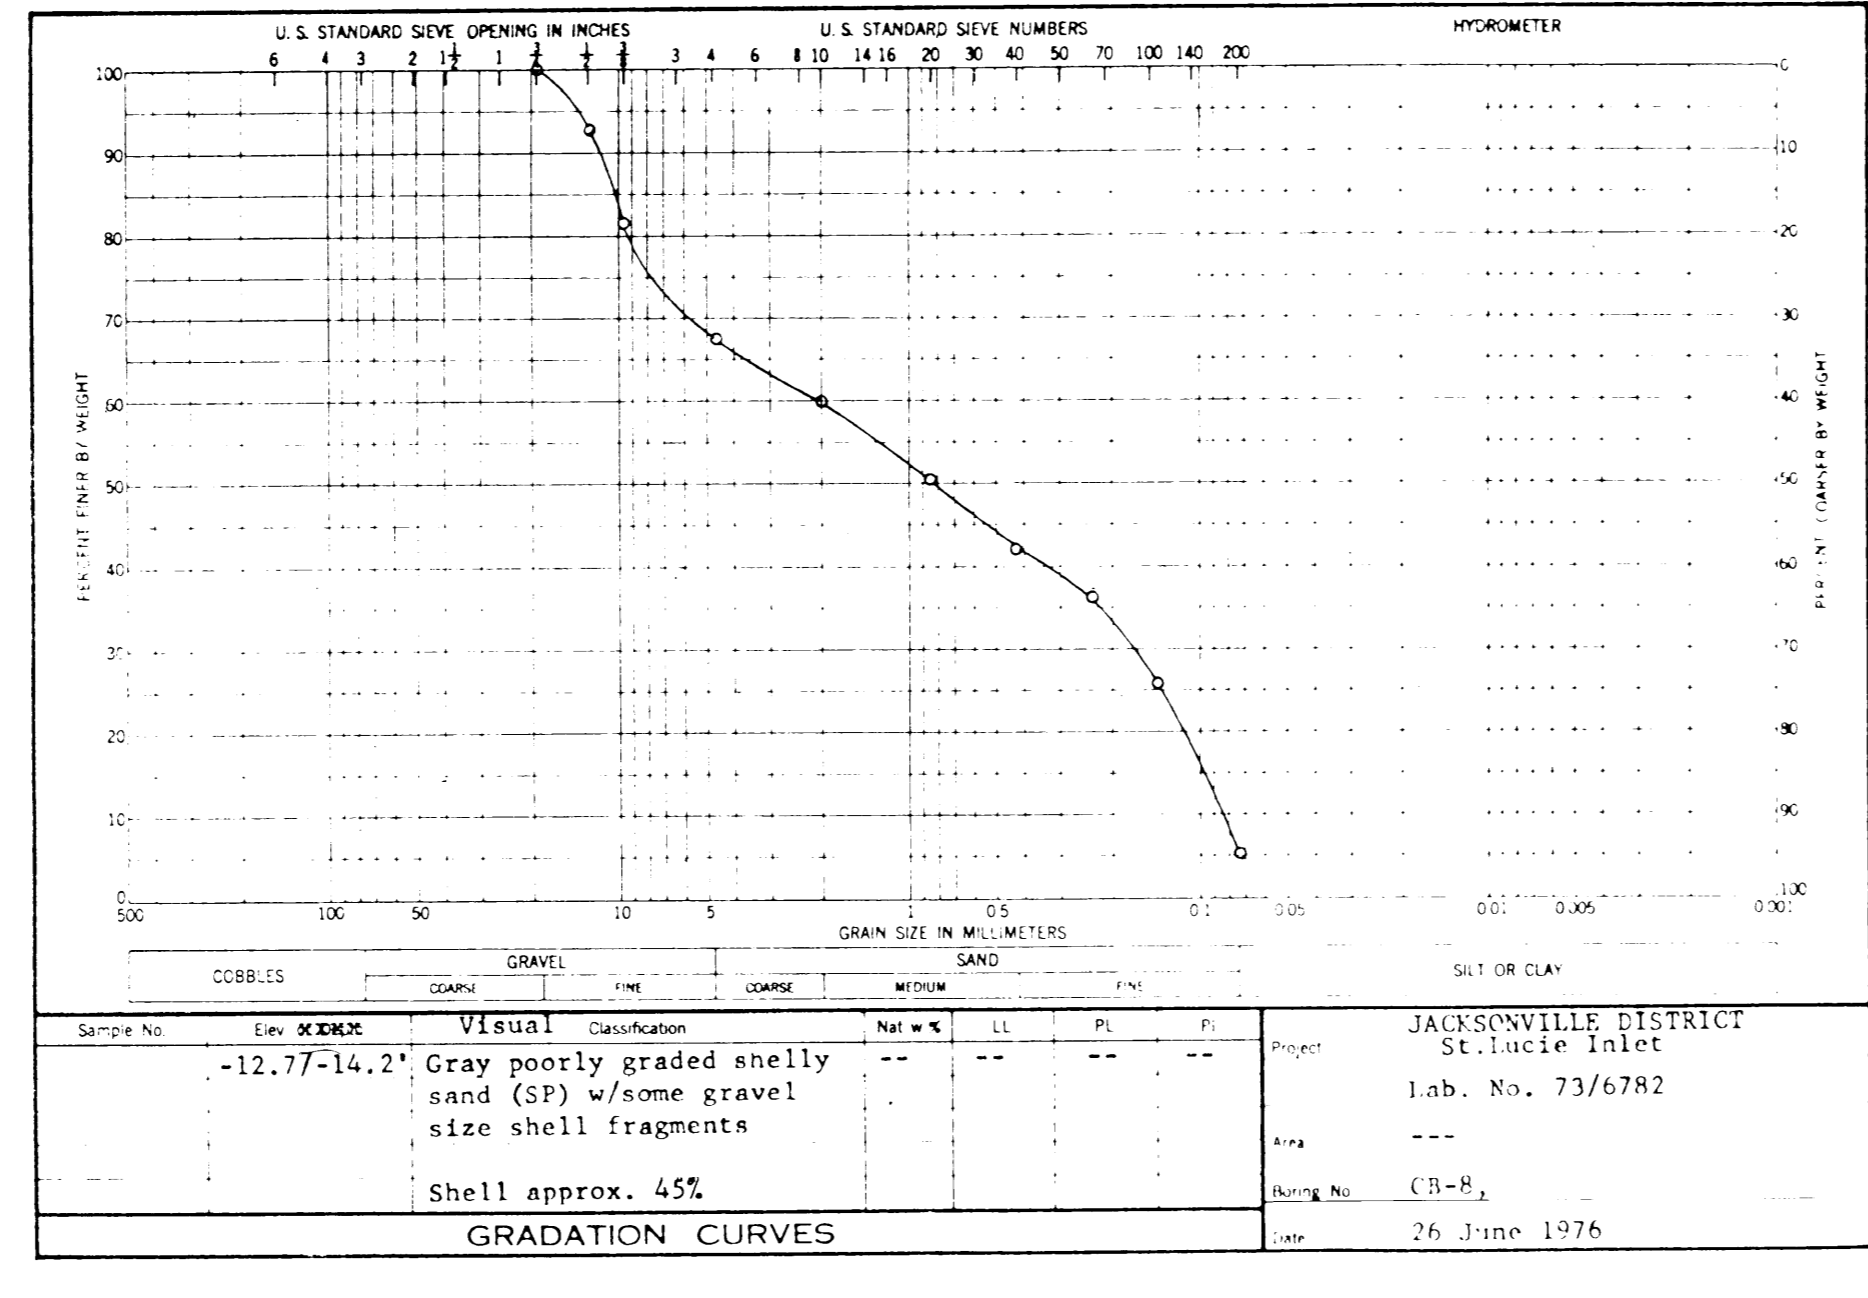
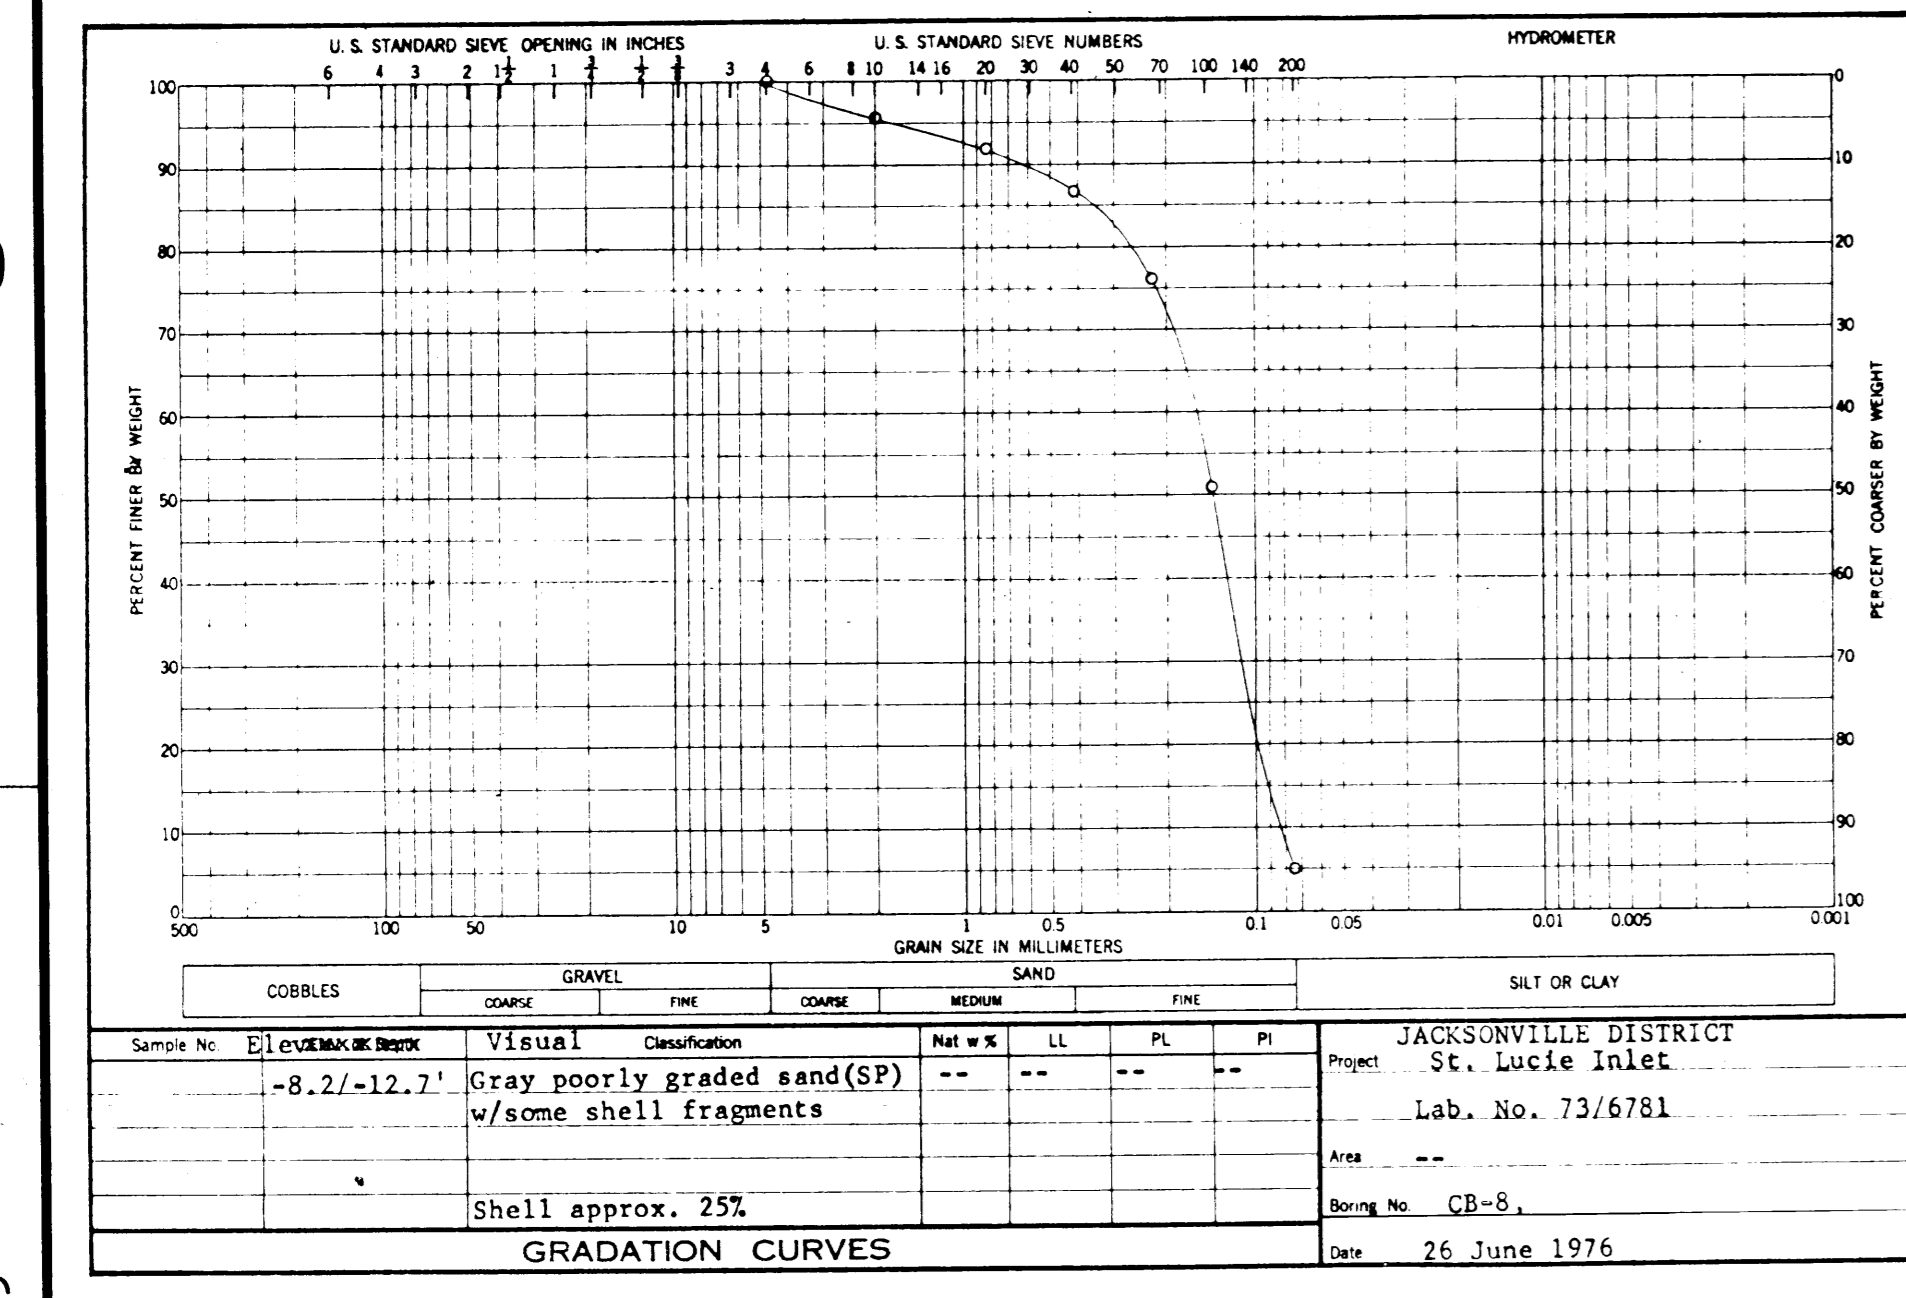
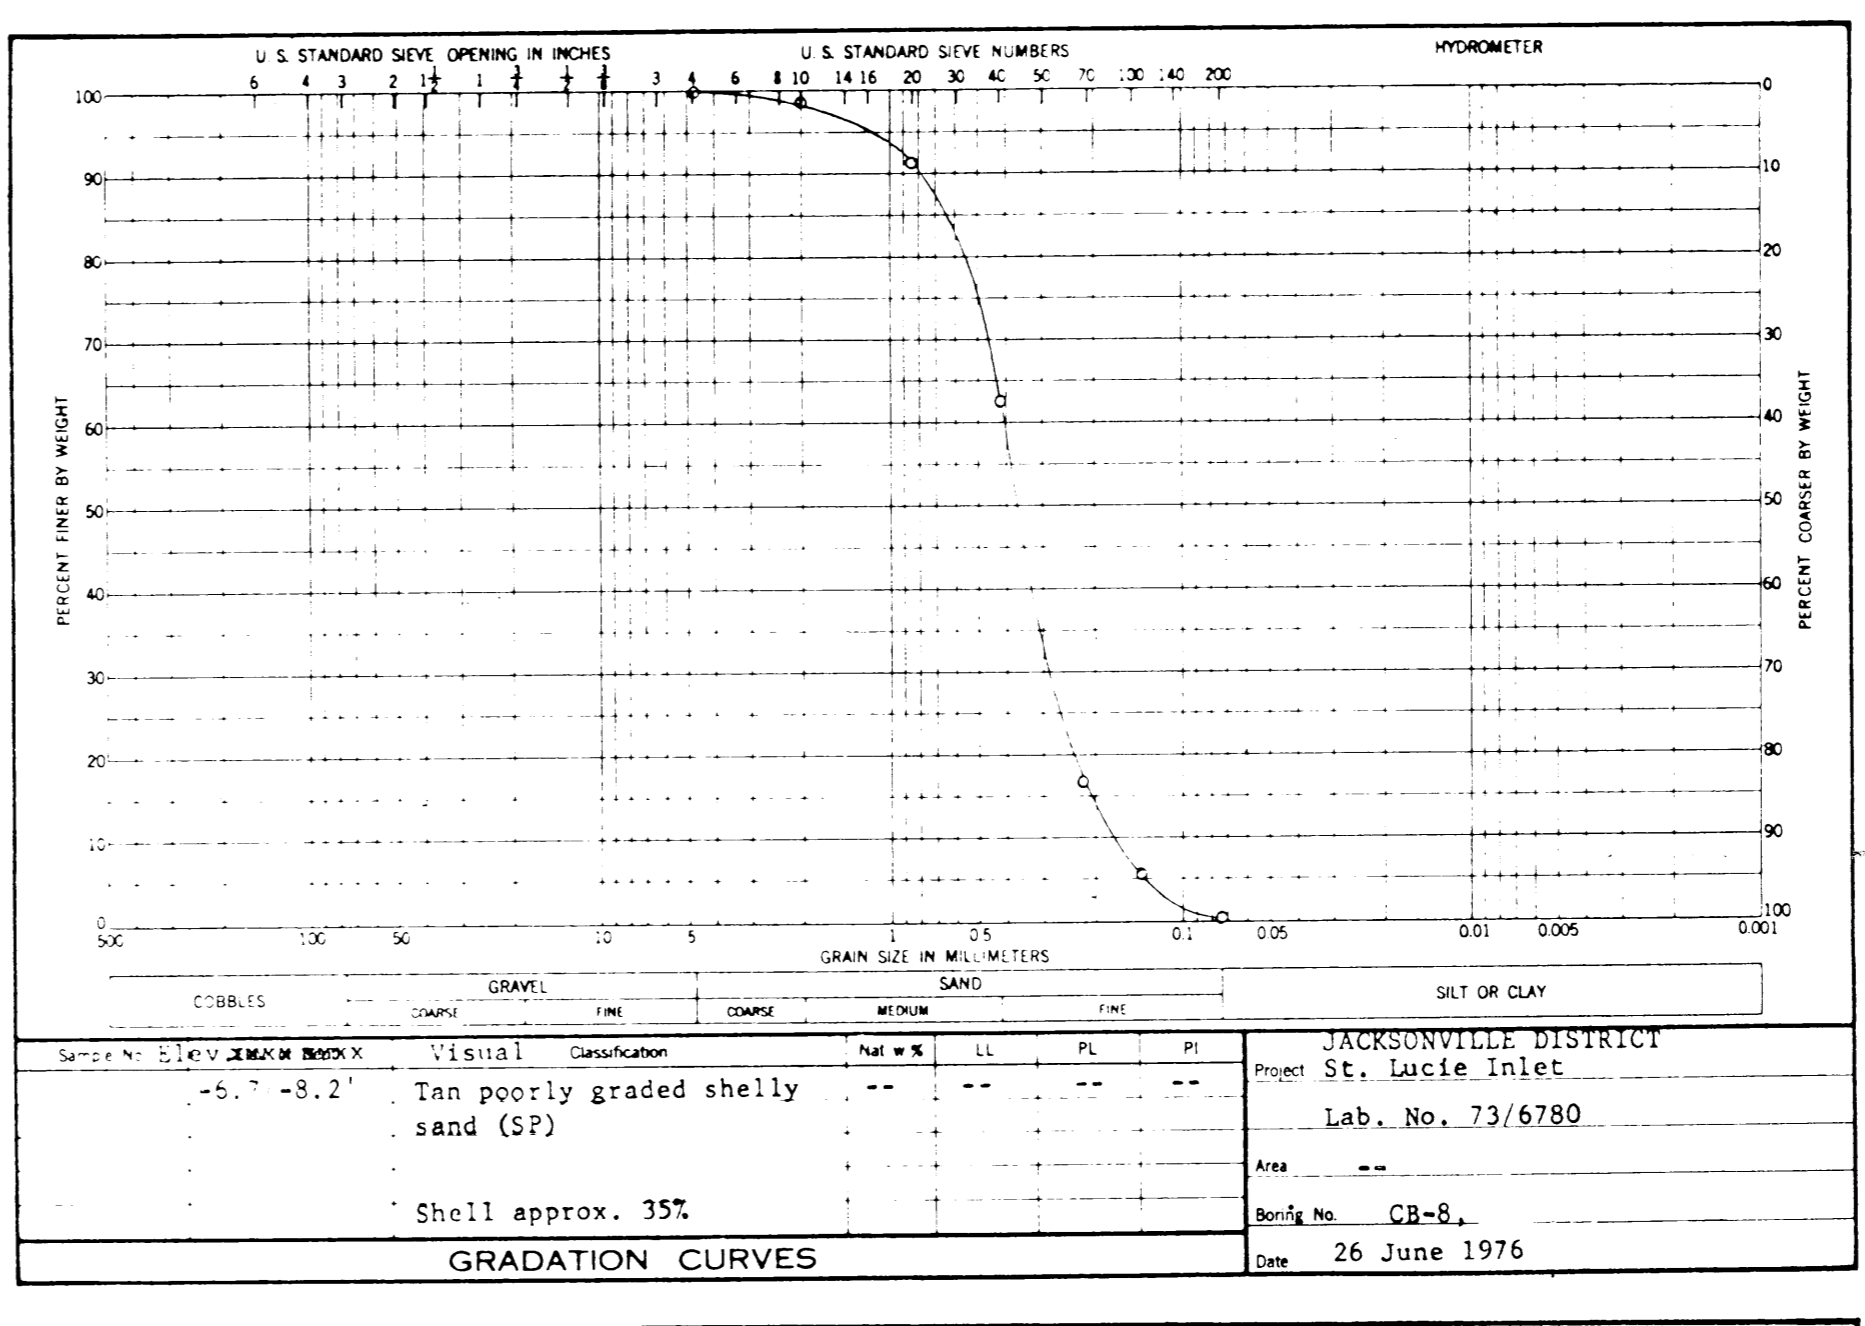
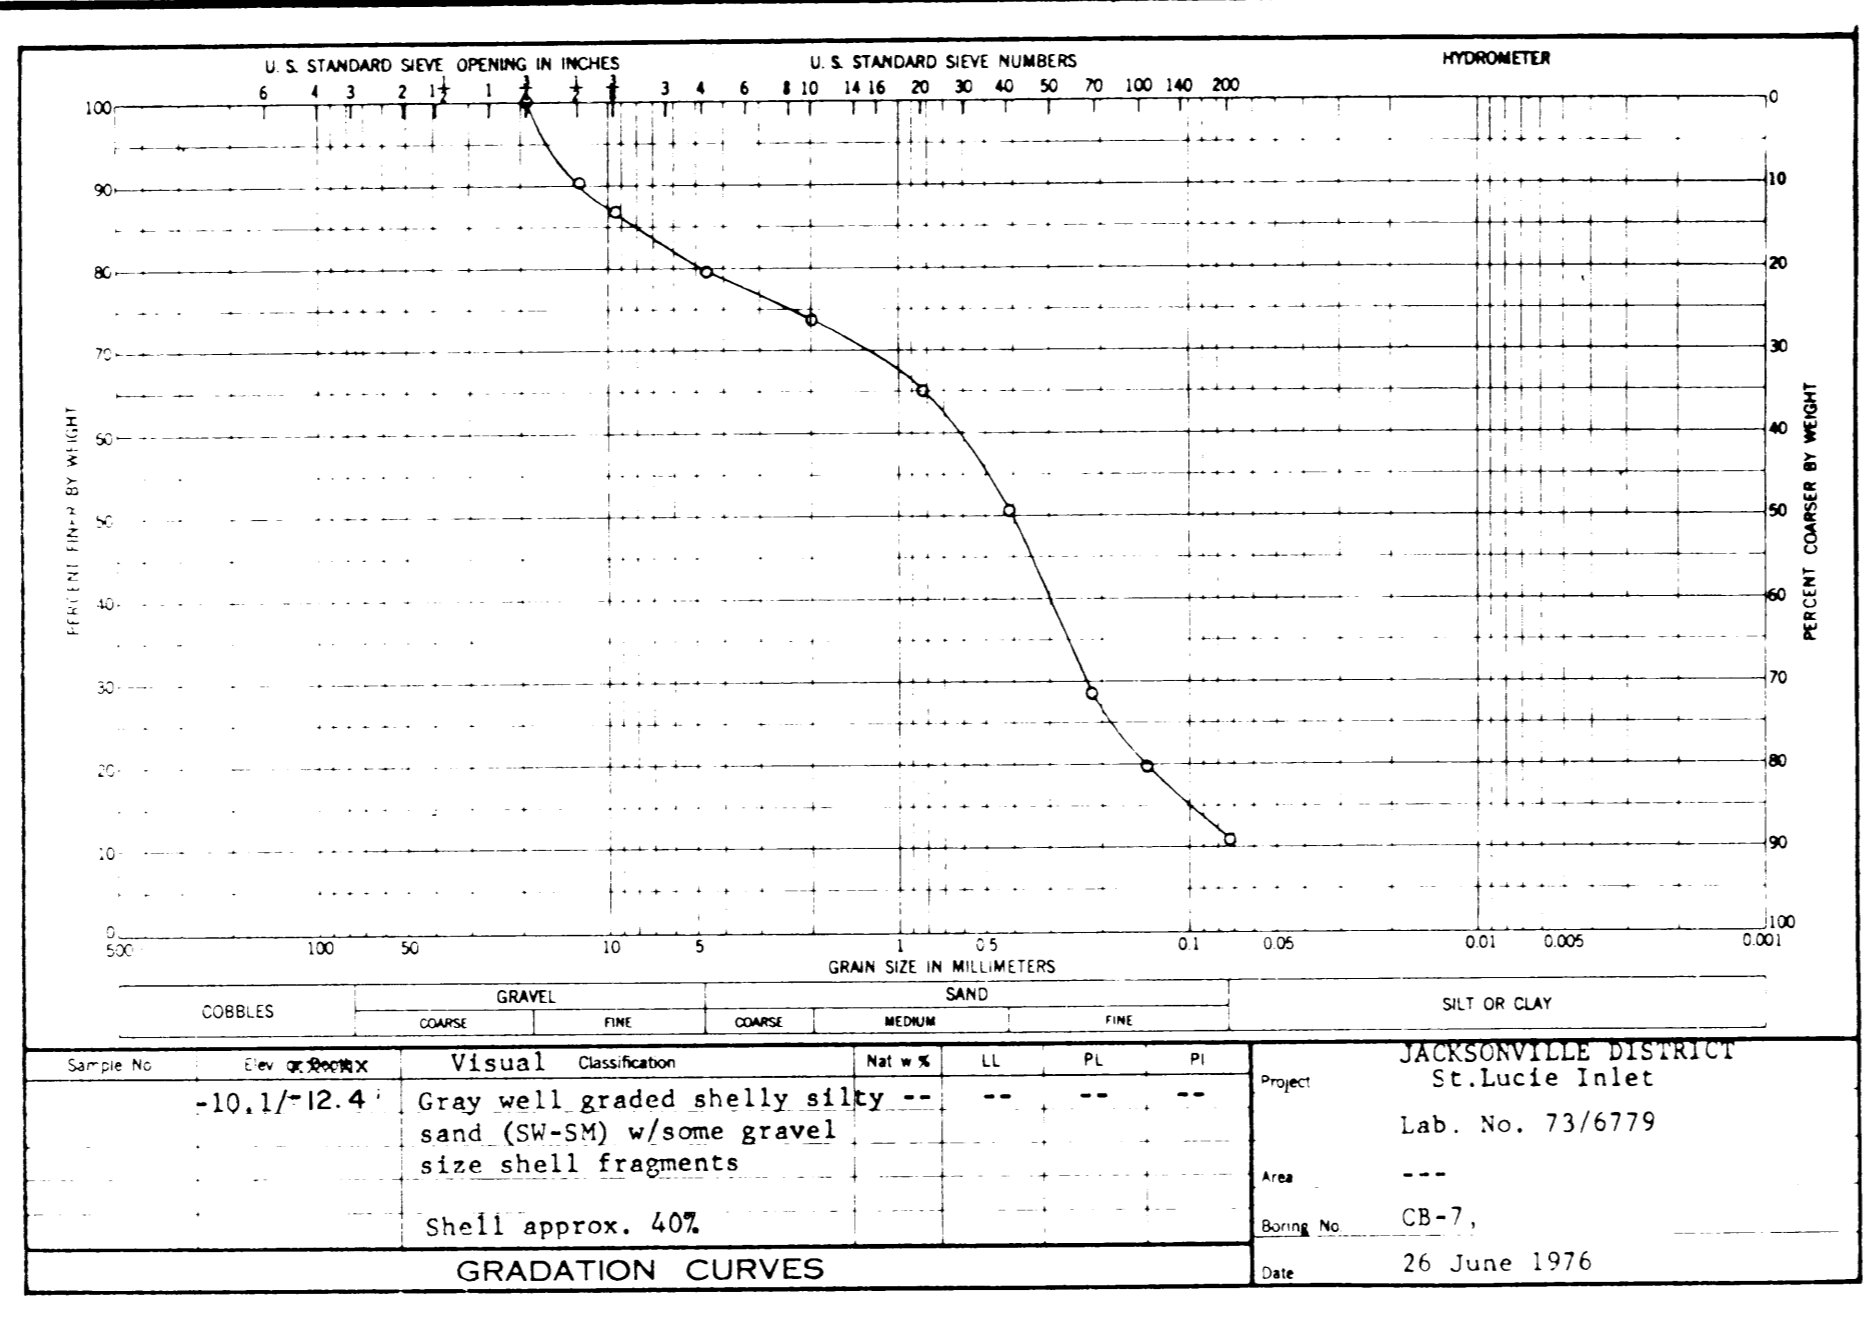


REVISIONS				
NO.	SYM. ZONE	DESCRIPTION	DATE	APPROVED

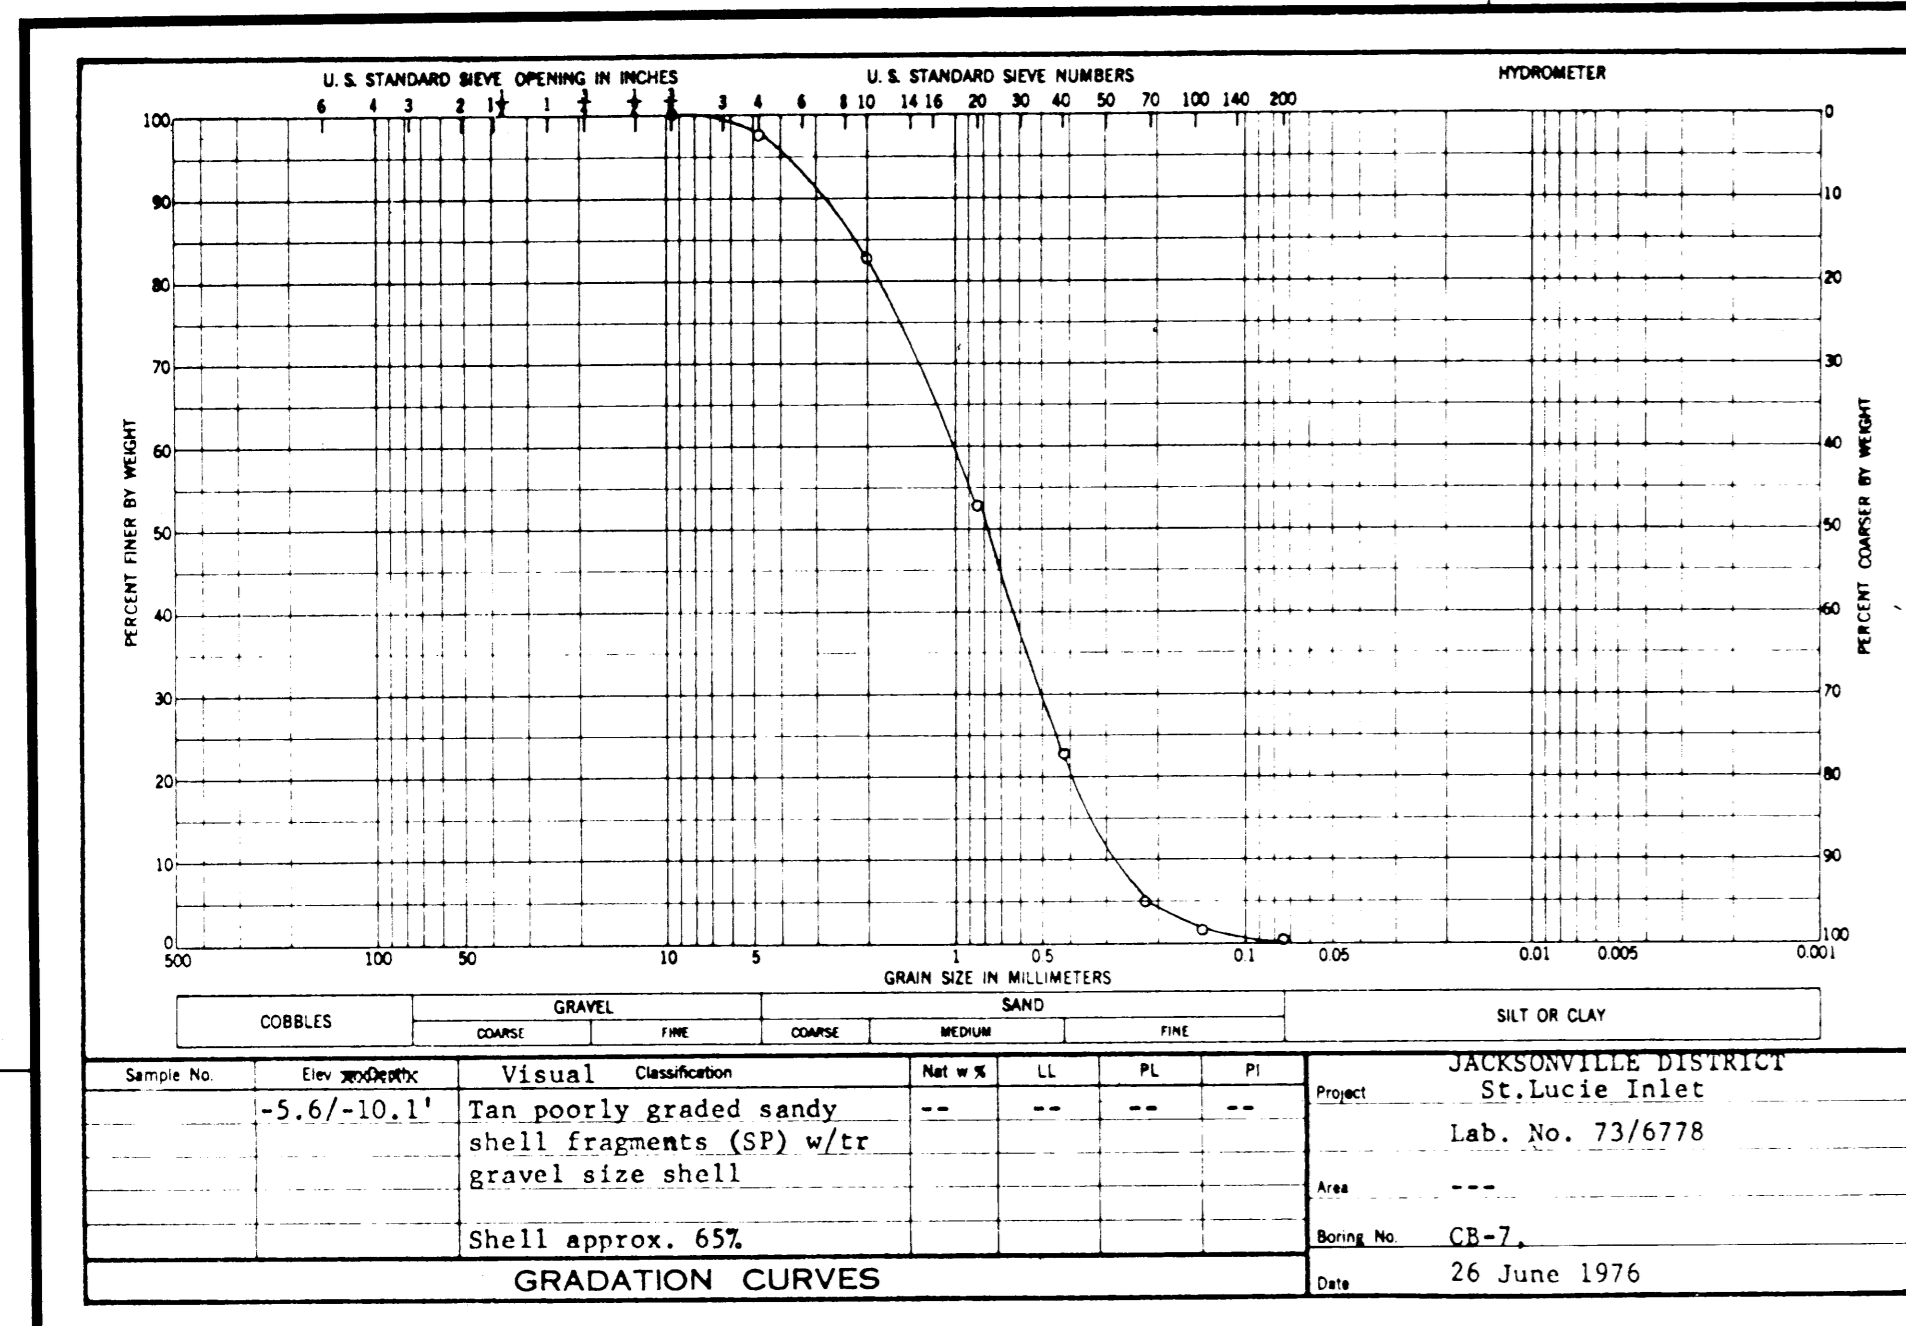

NOTE: CORE BORING LOGS SHOWN ON SHEETS 18, 19, 20, 21, 22 & 23.

DEPARTMENT OF THE ARMY
JACKSONVILLE DISTRICT, CORPS OF ENGINEERS
JACKSONVILLE, FLORIDA

ST. LUCIE INLET, FLORIDA
DREDGING AND JETTY
CONSTRUCTION
CUTS I AND 2
GRADATION CURVES

DESIGN ENG.	
CHK BY	
APP BY	
DATE	
SCALE	AS SHOWN
DATED	DEC. 1977
SHEET	24 OF 31