
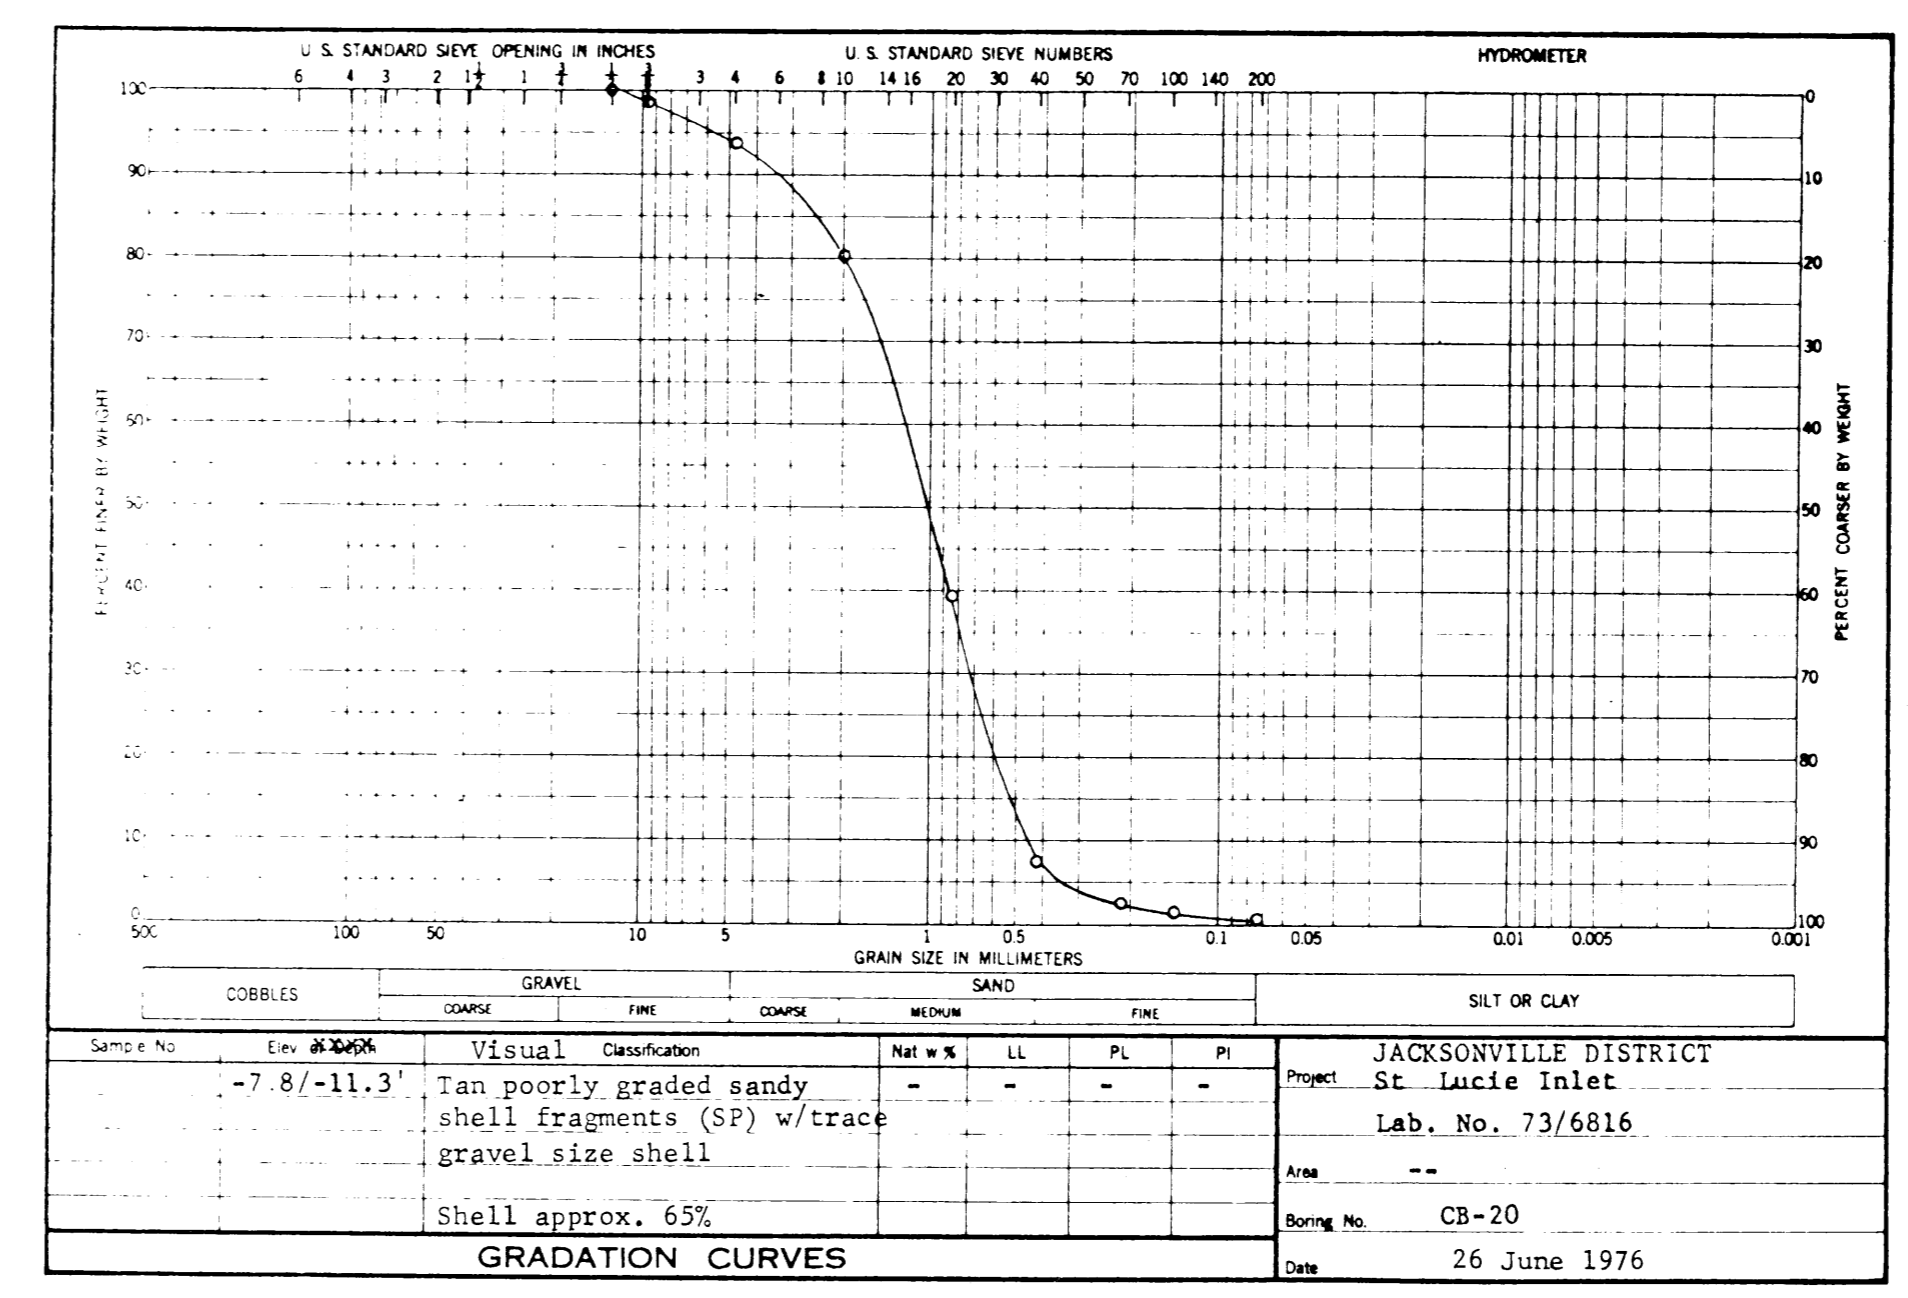
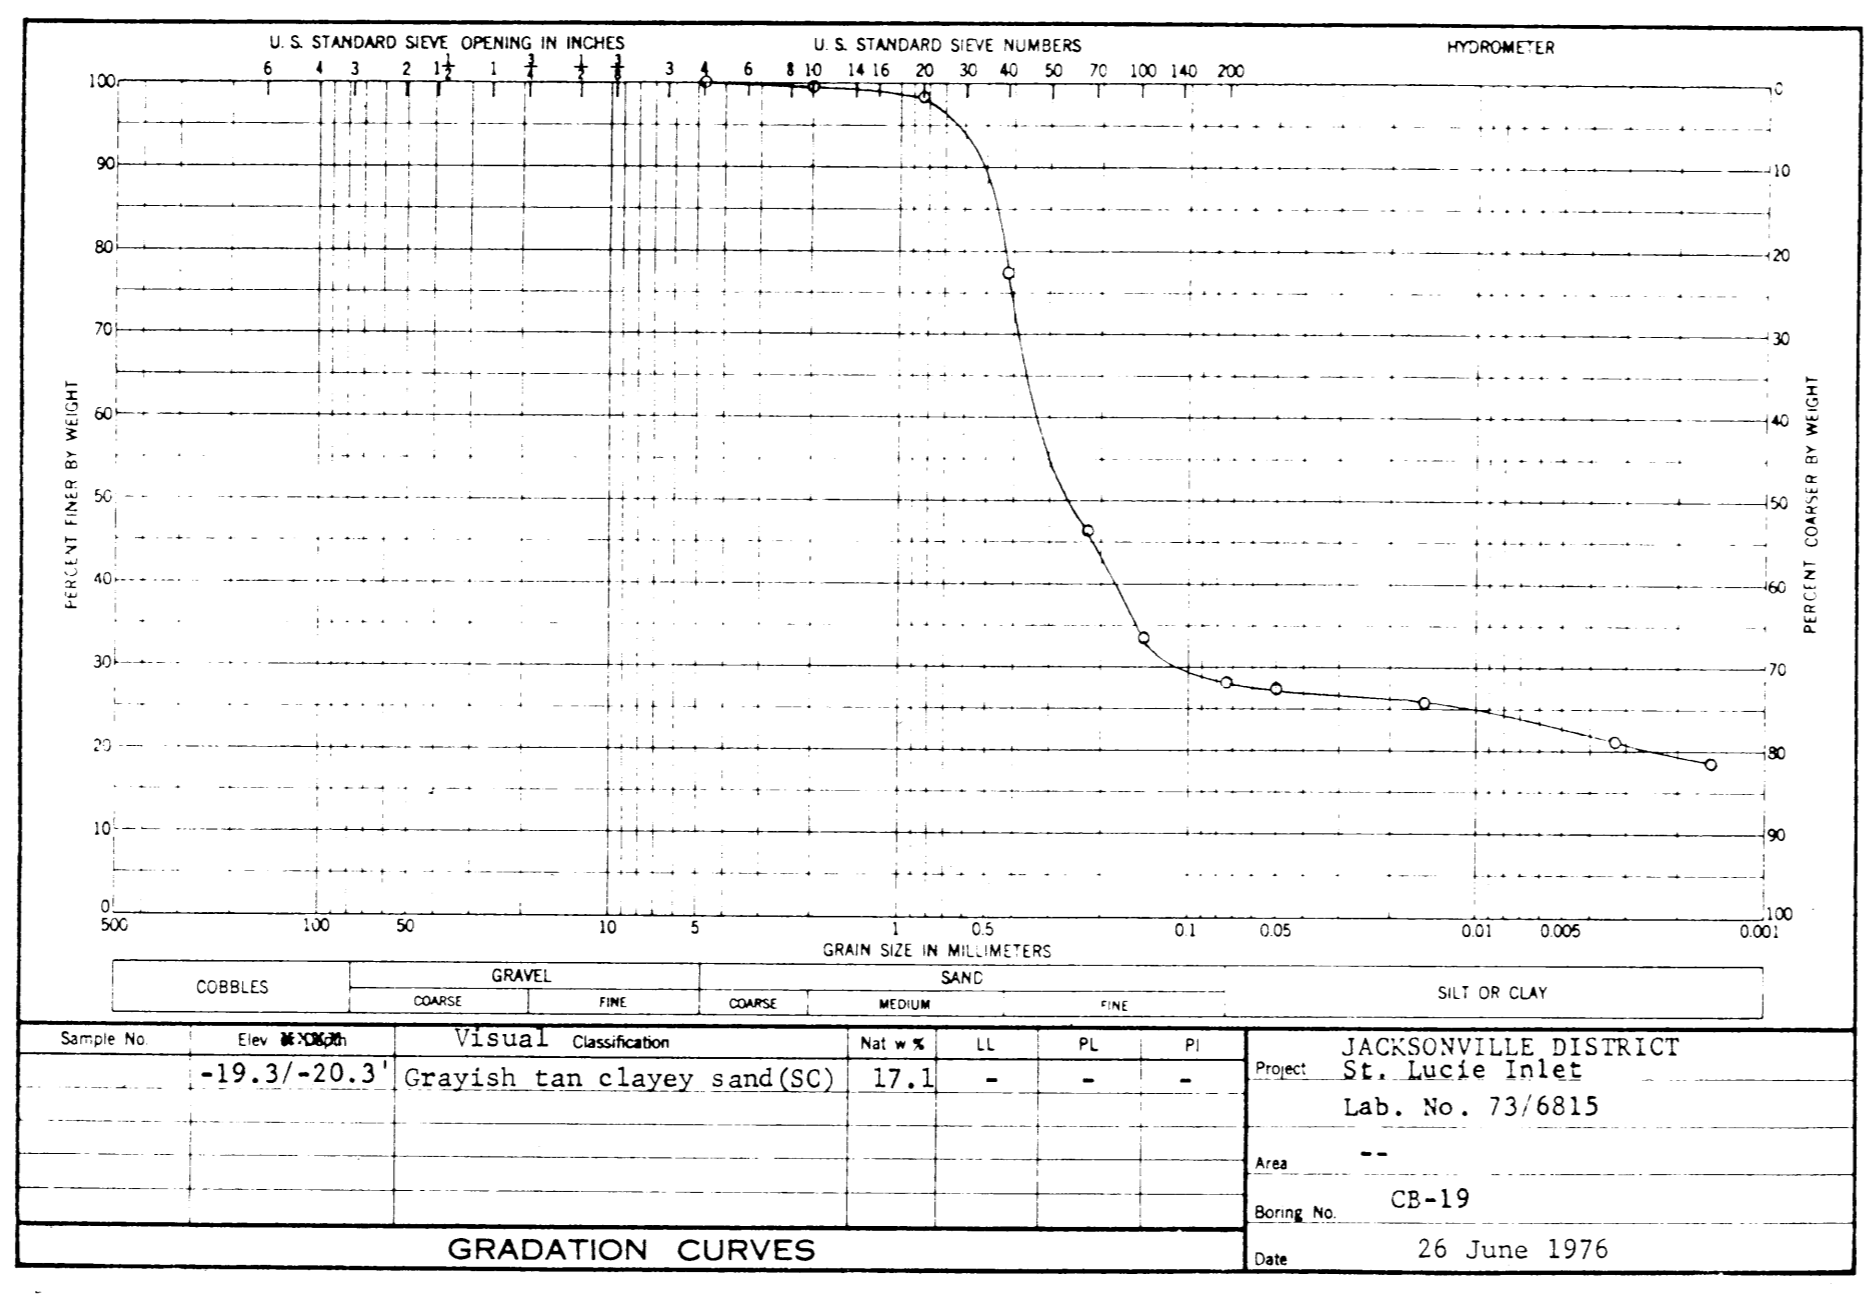
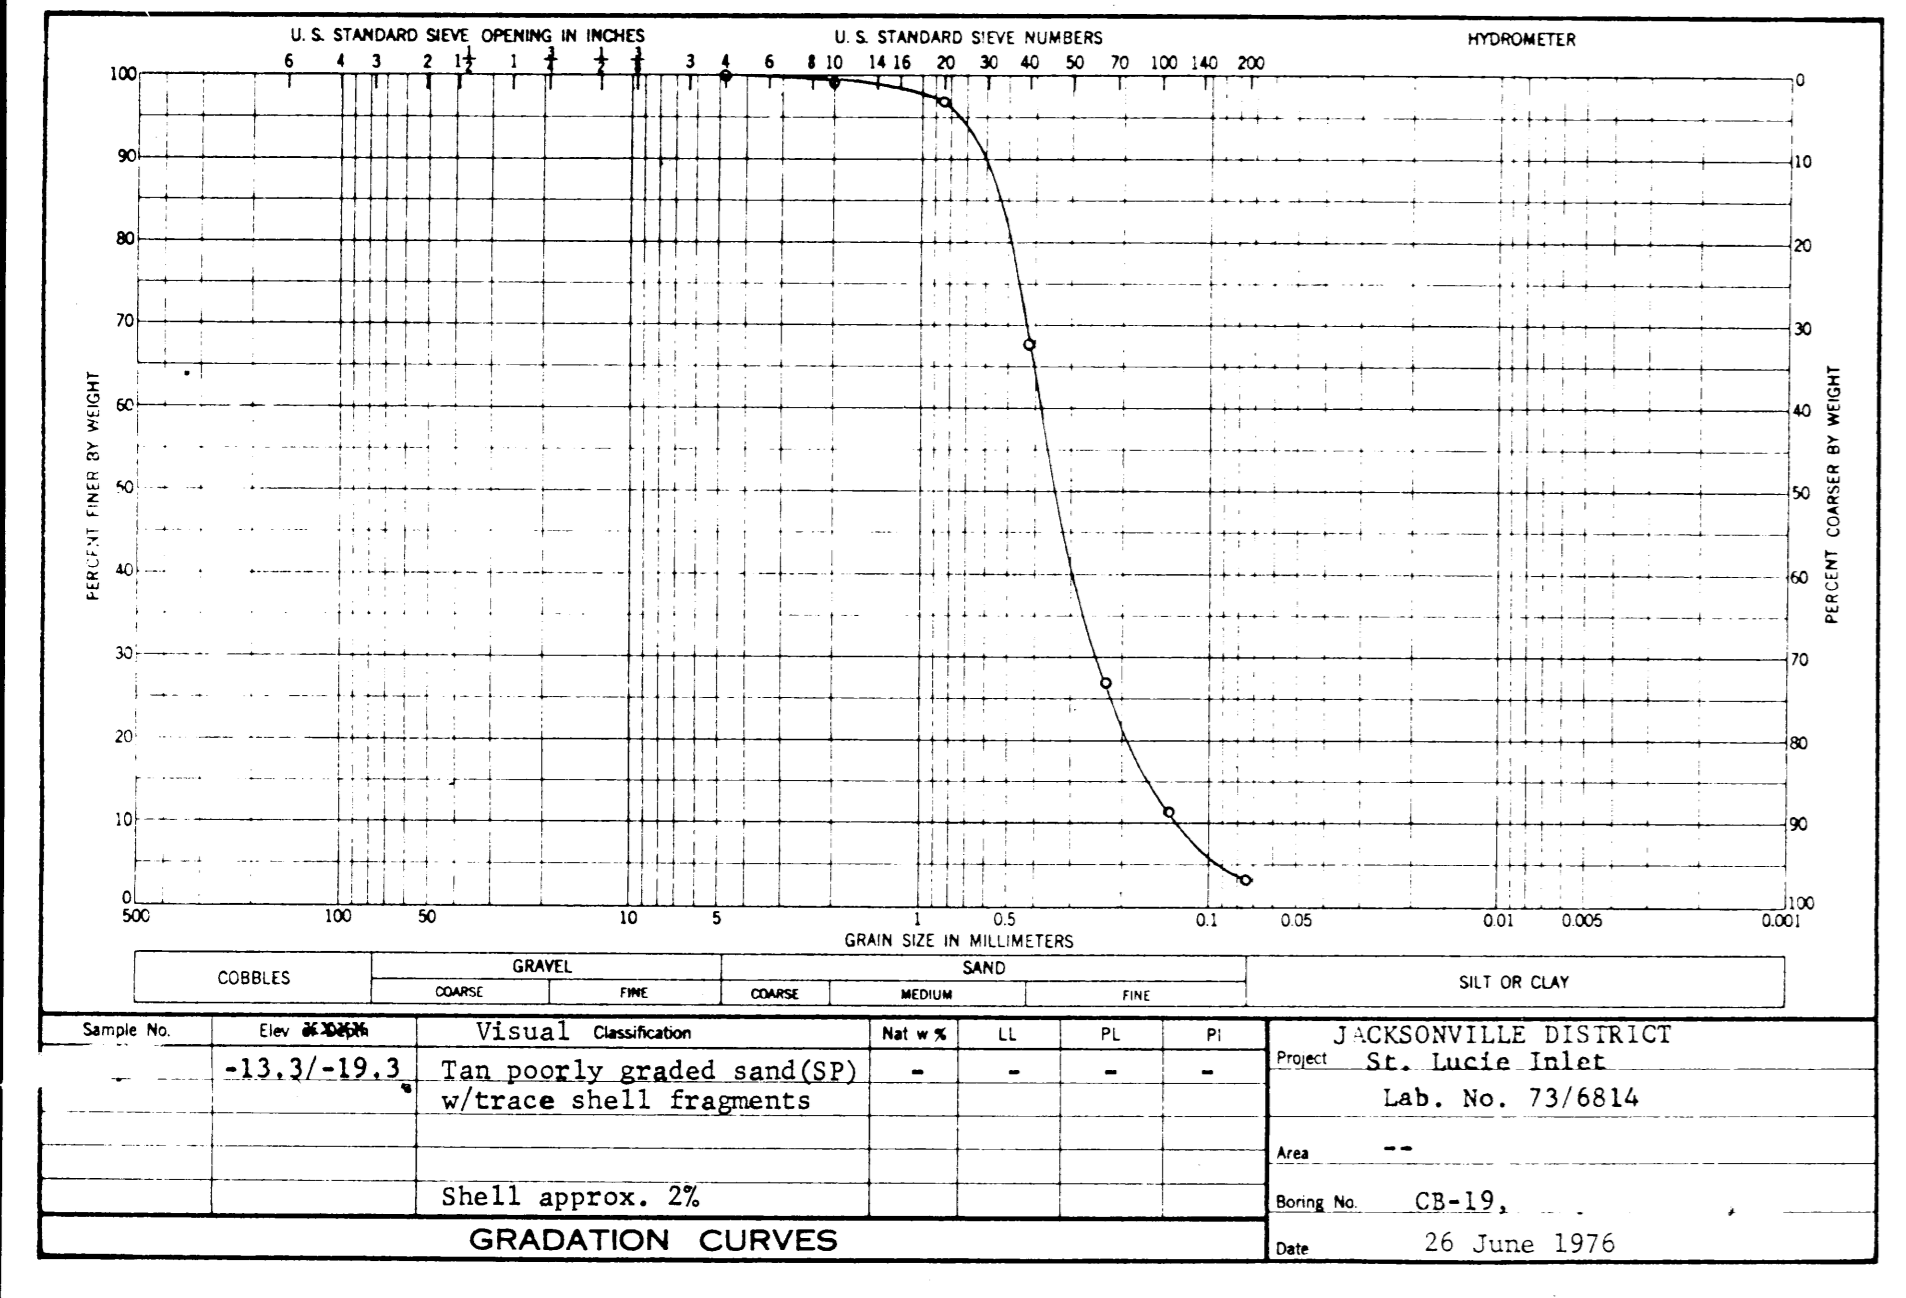
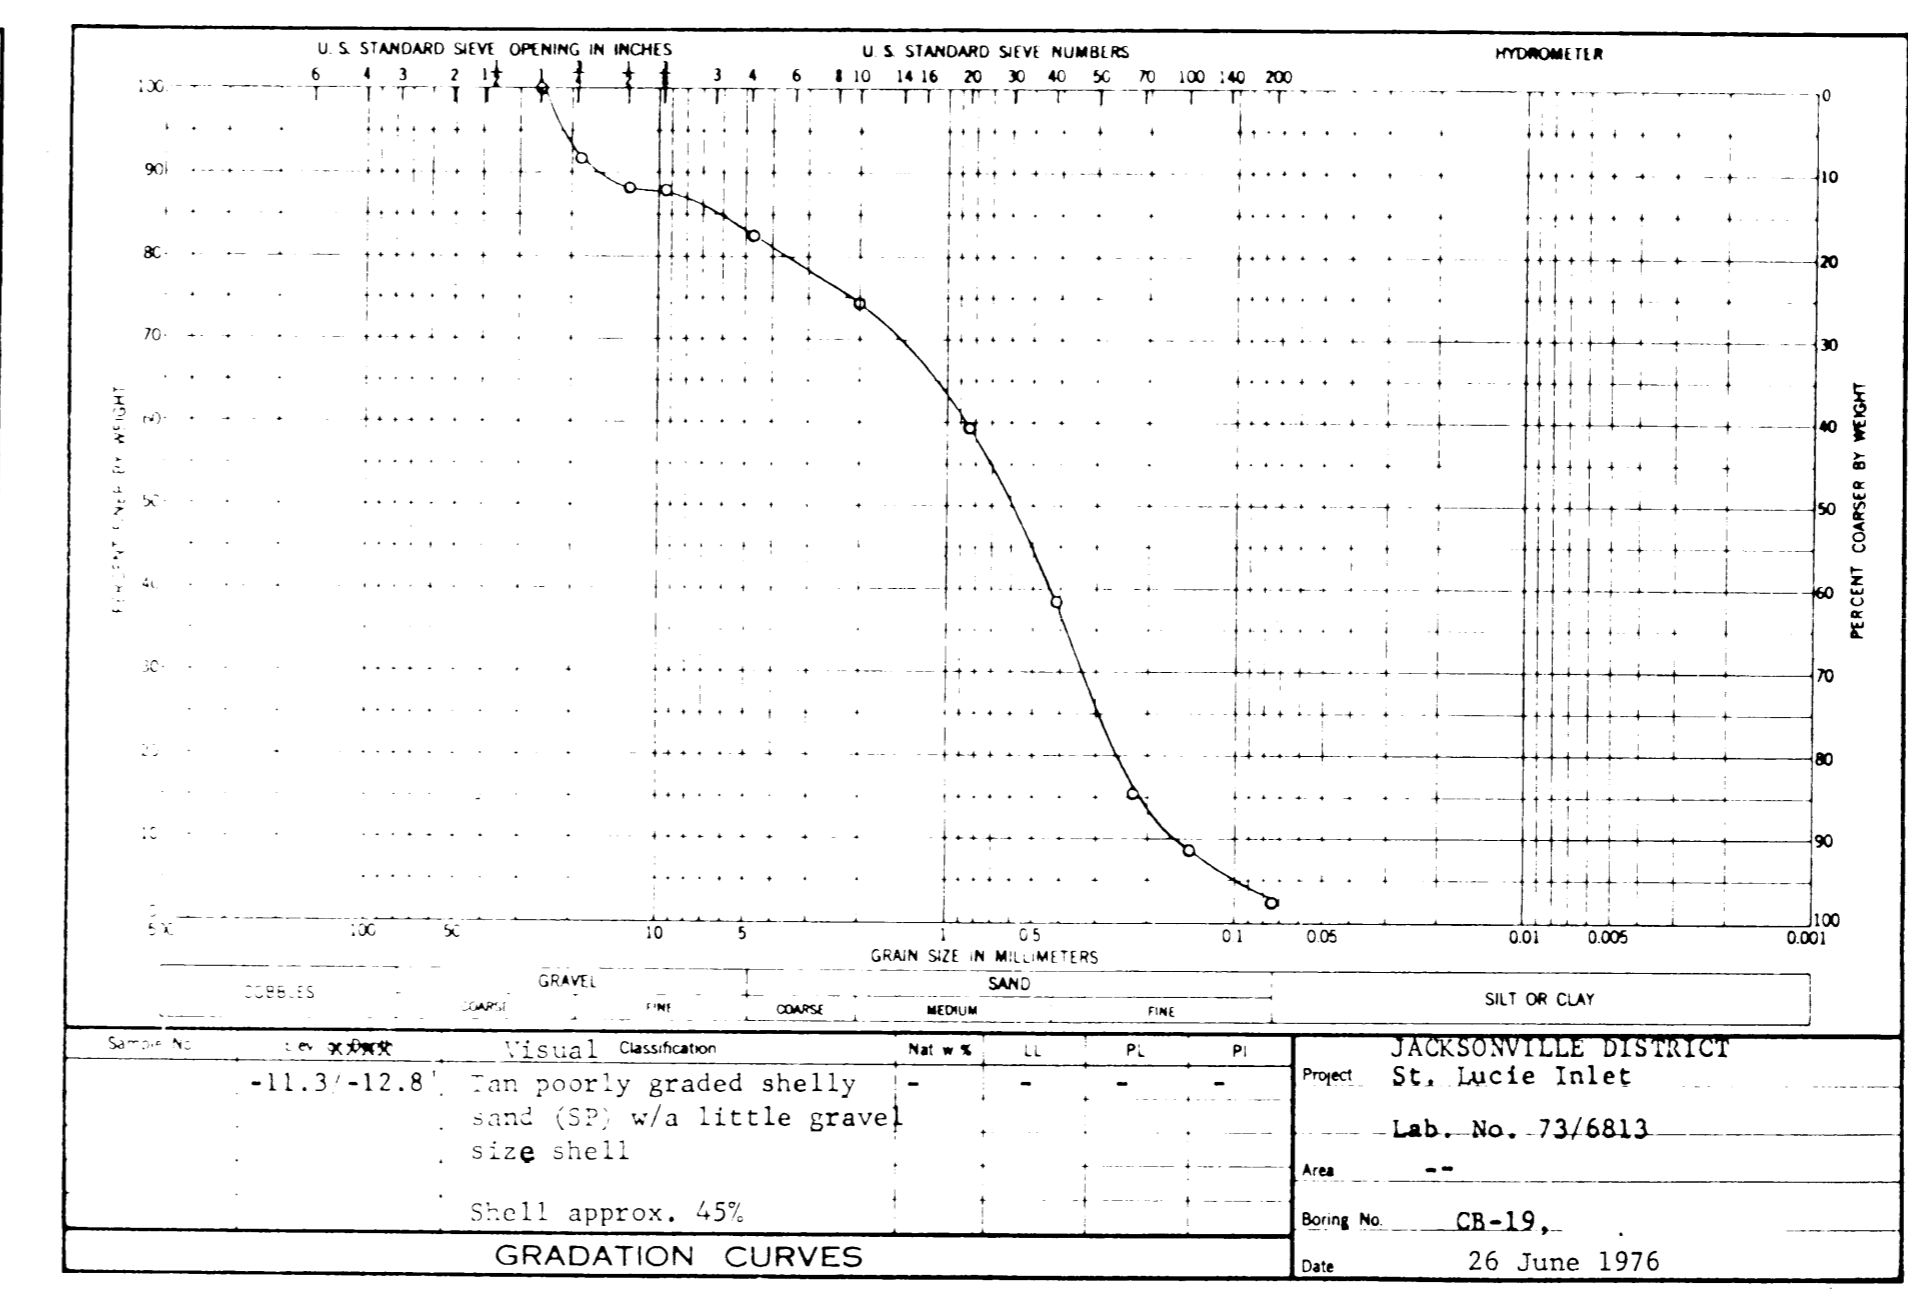
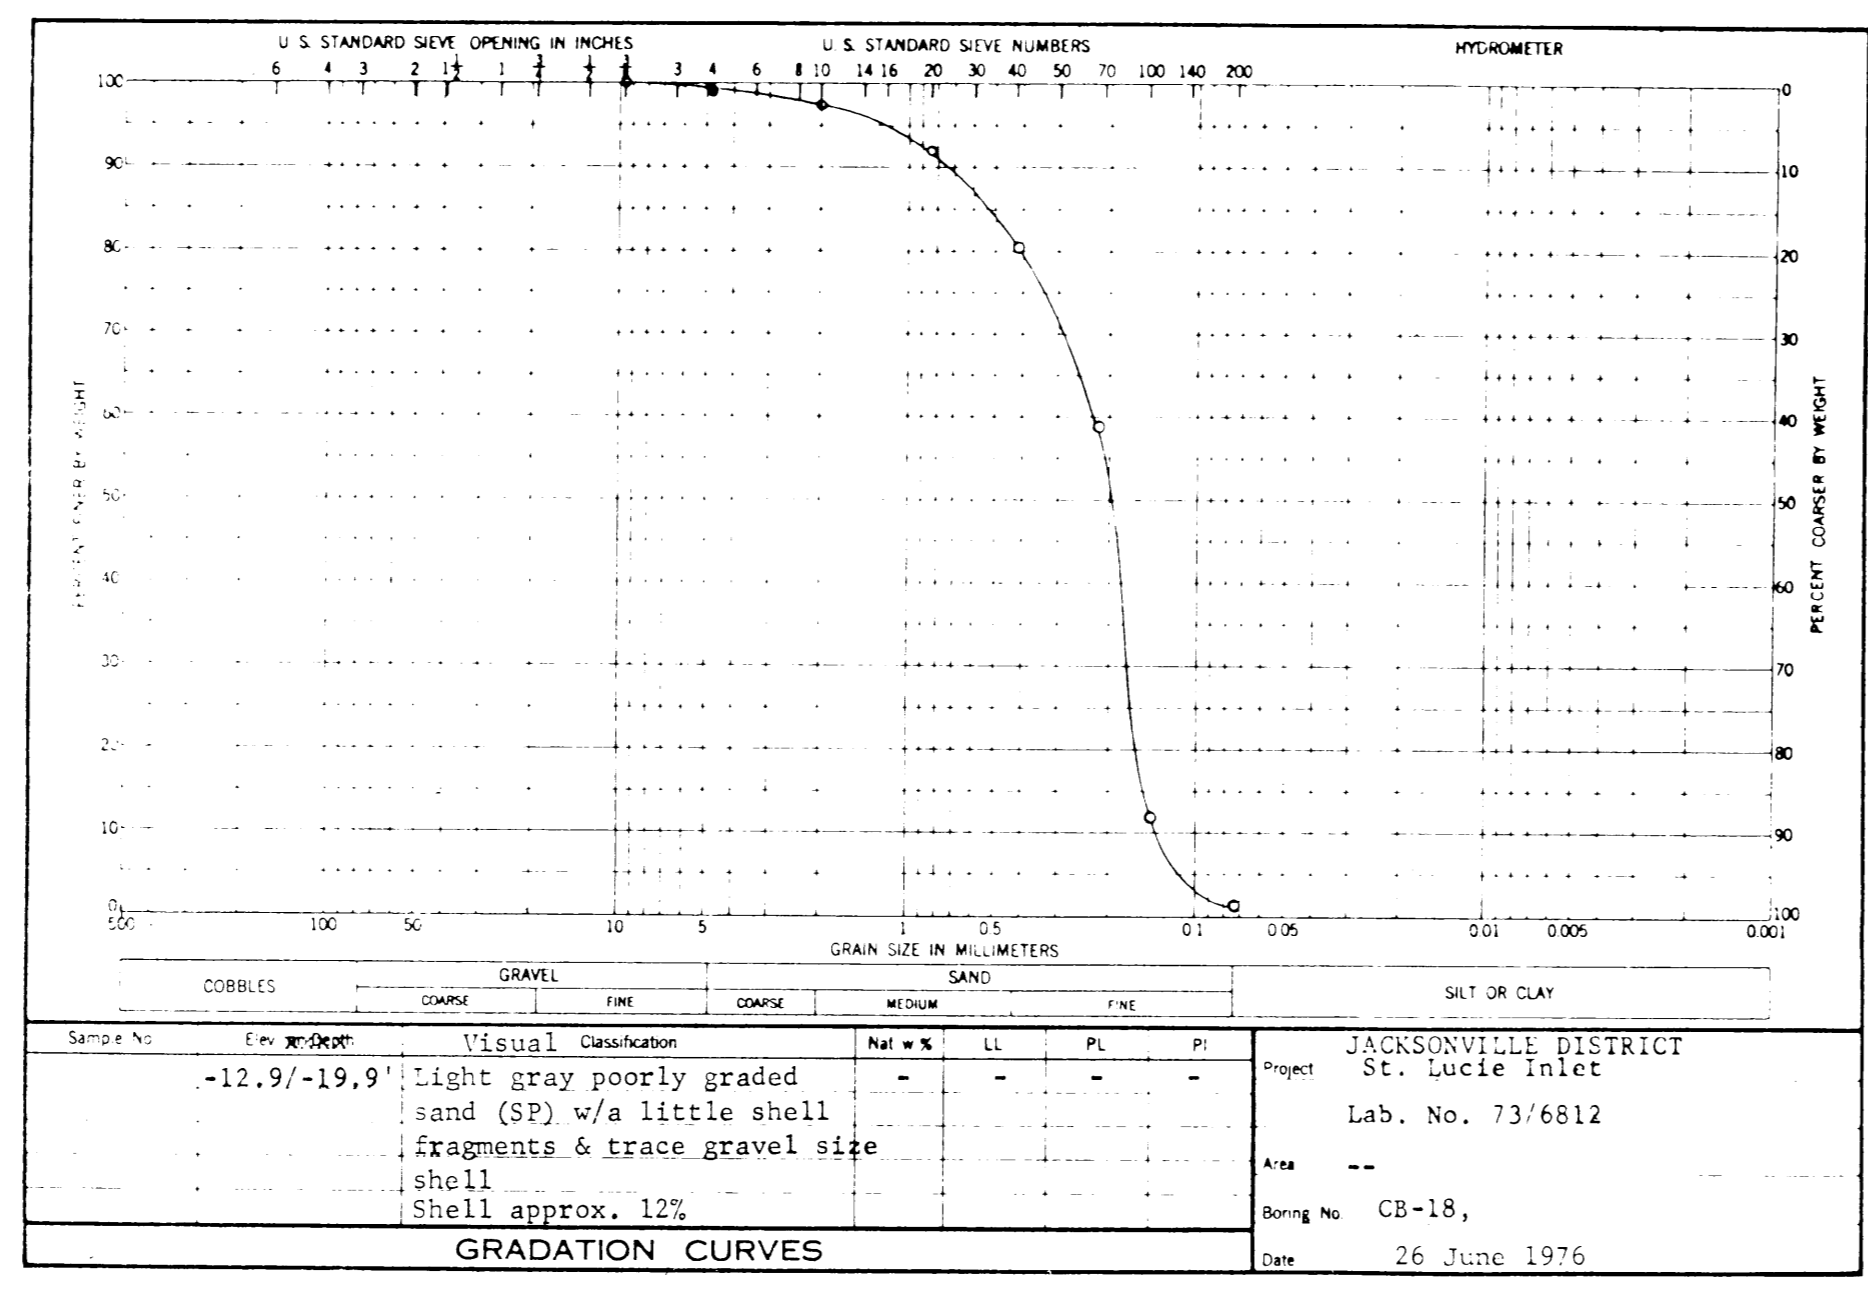
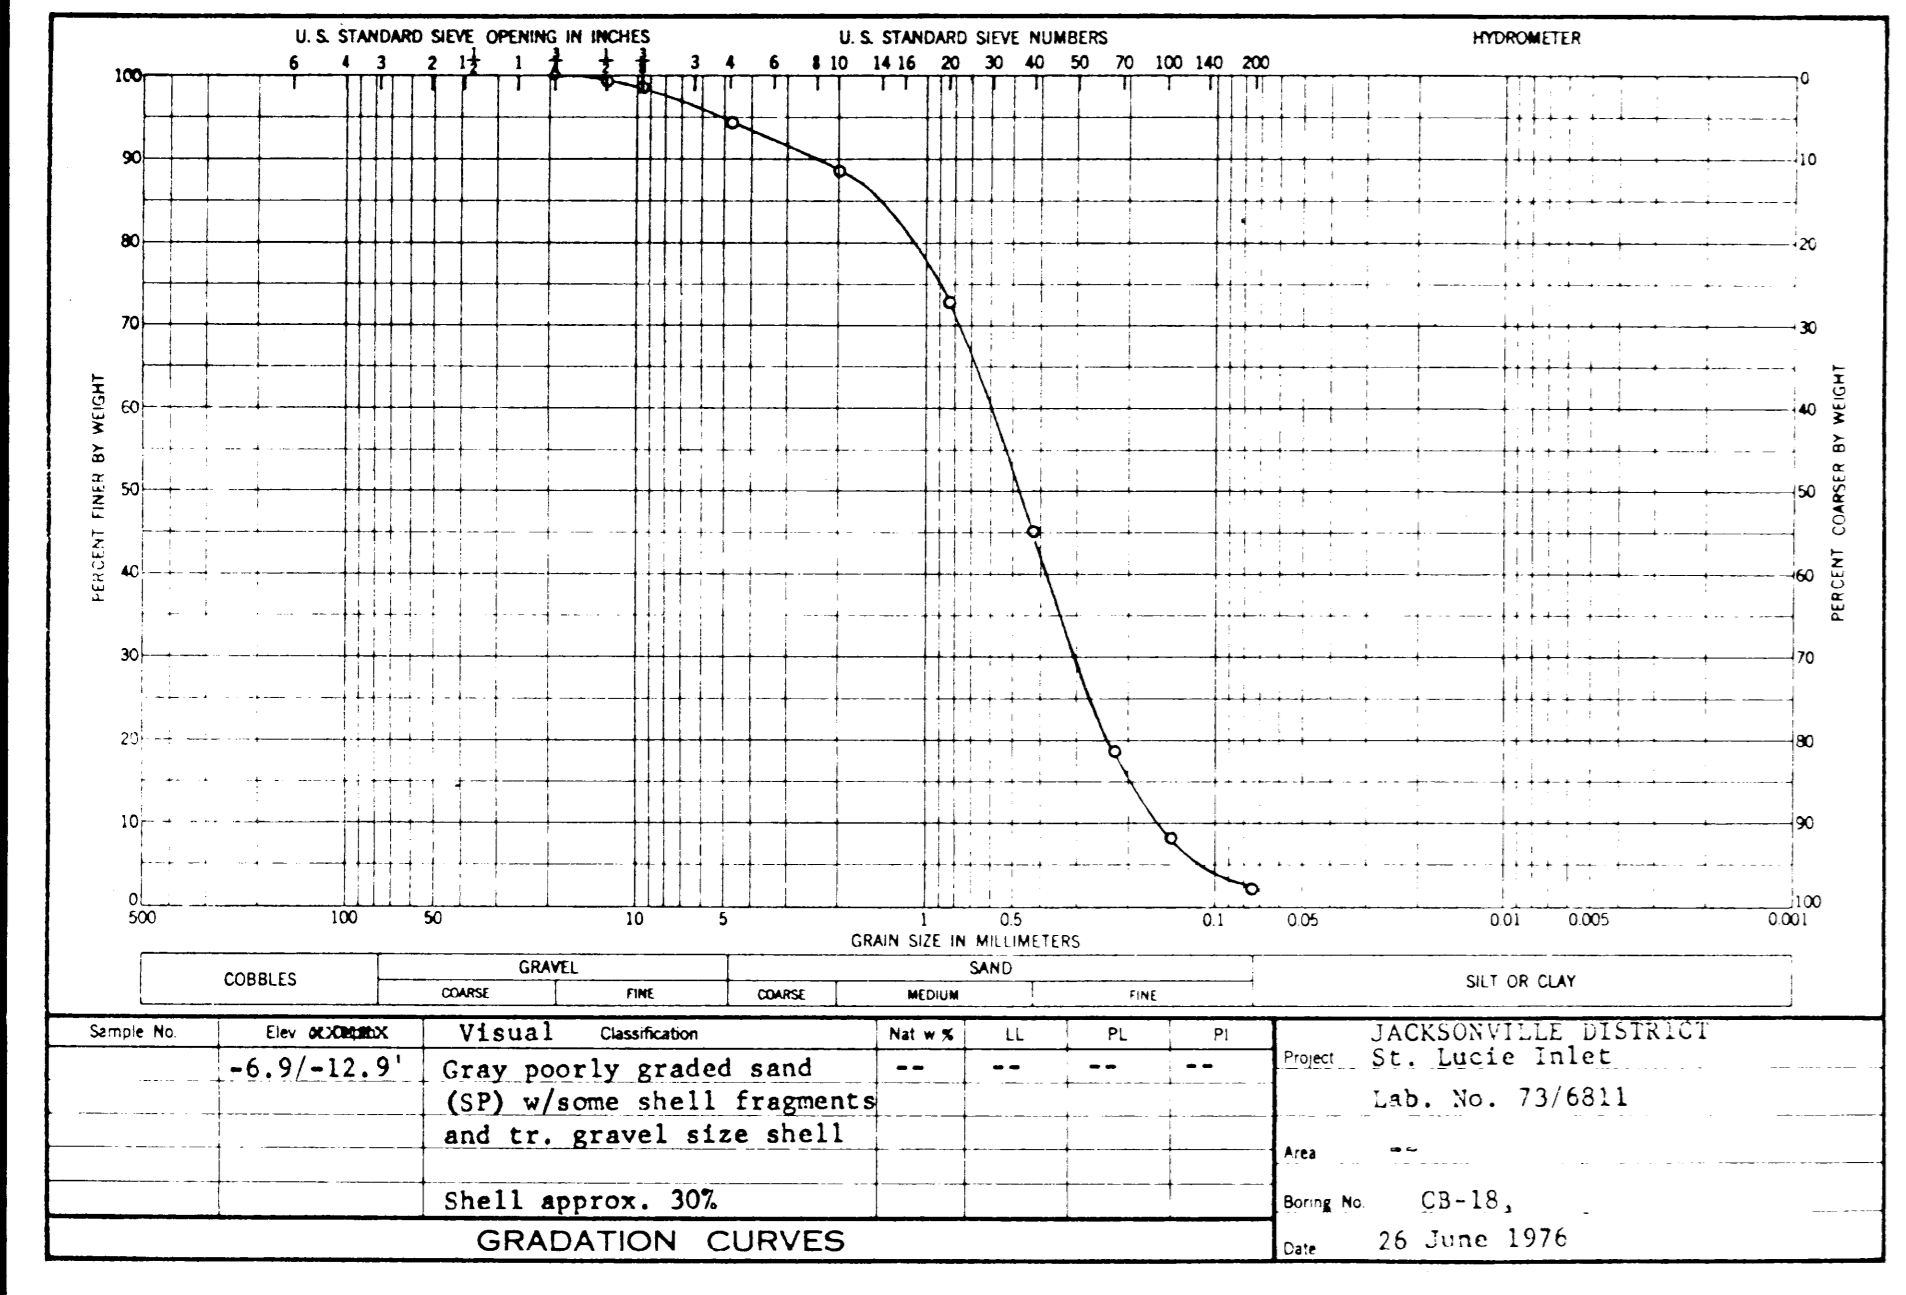
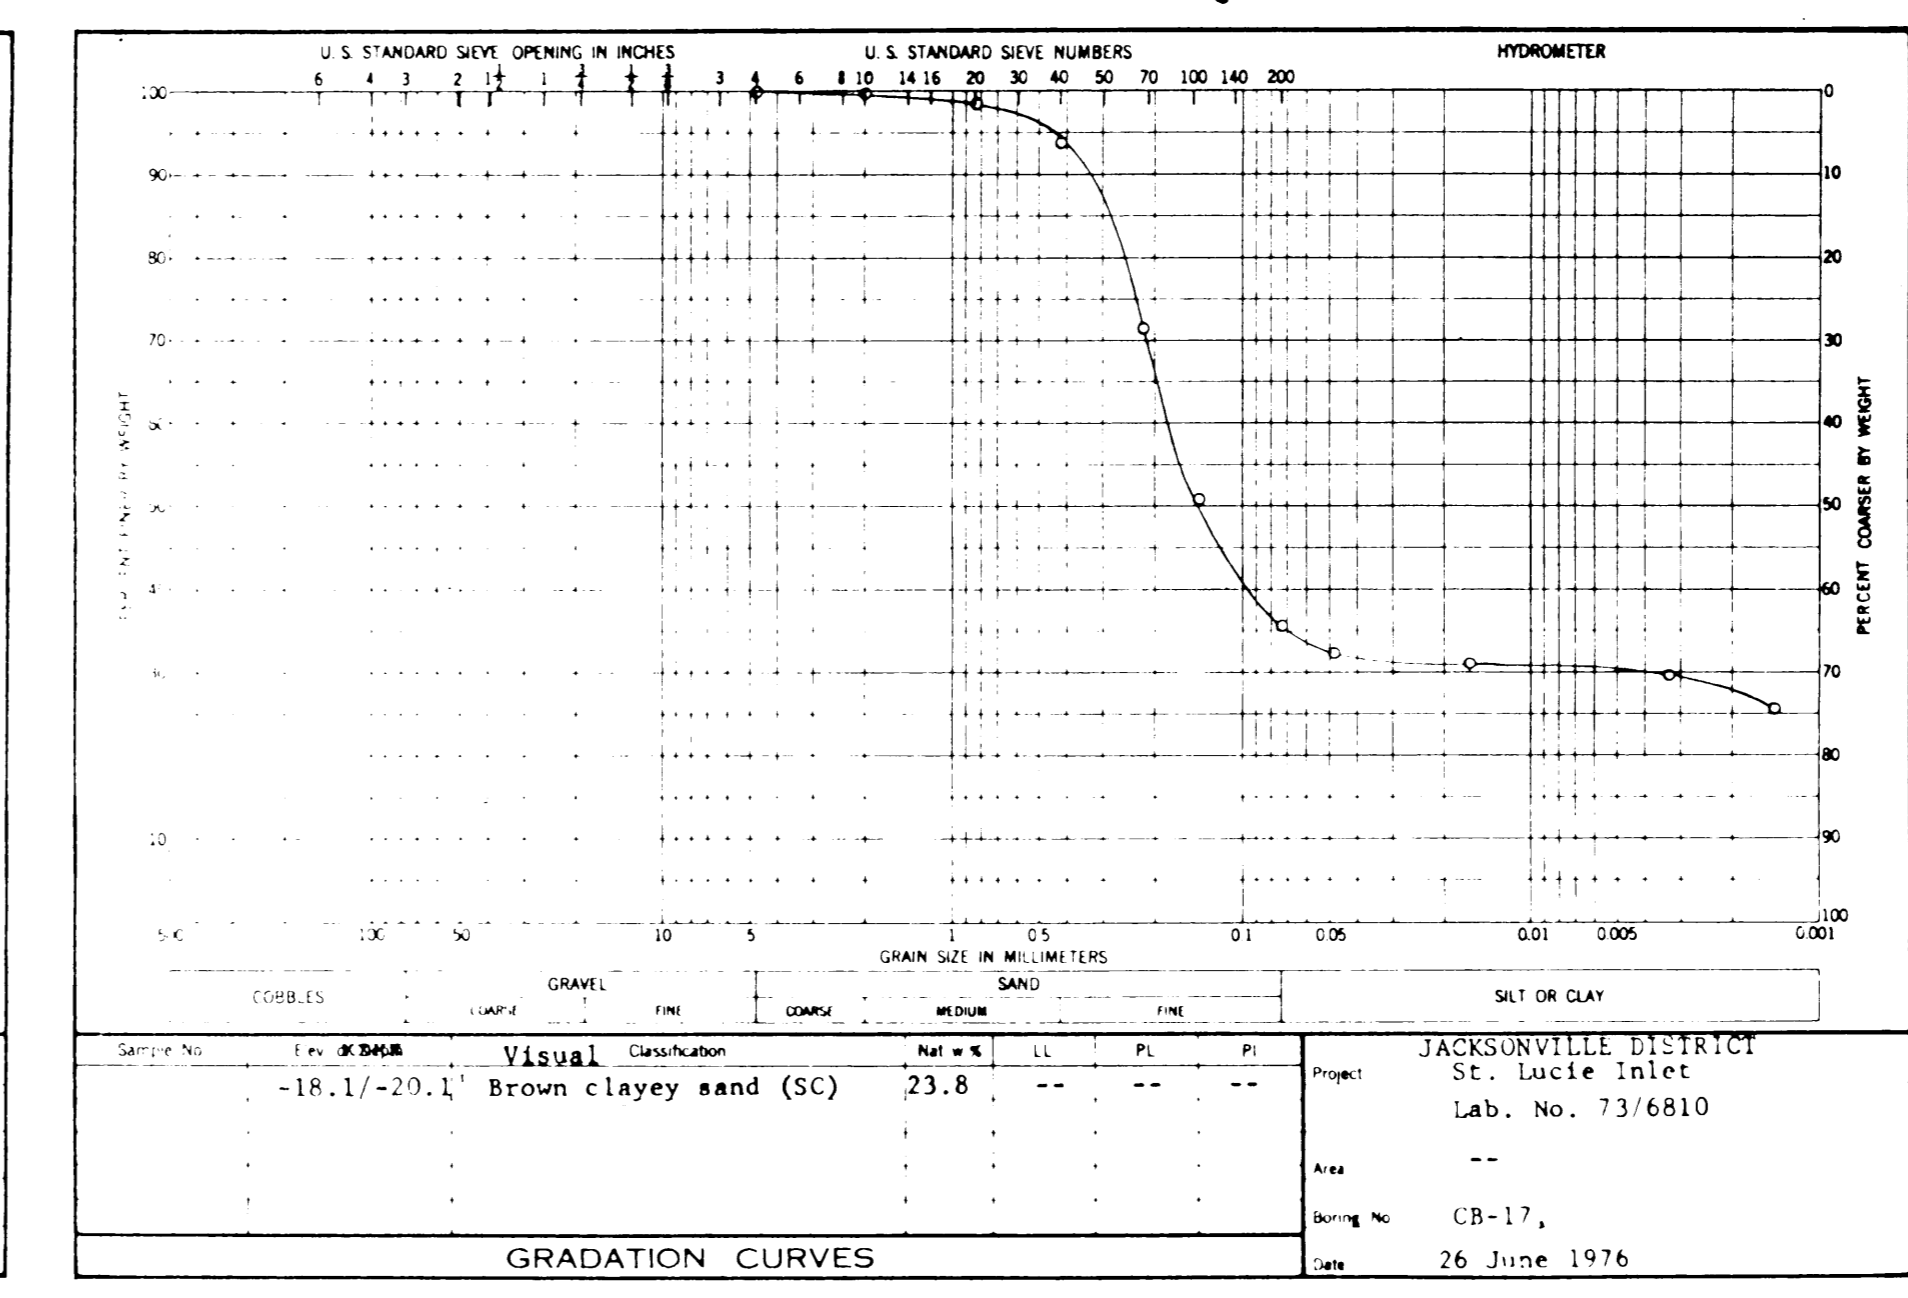
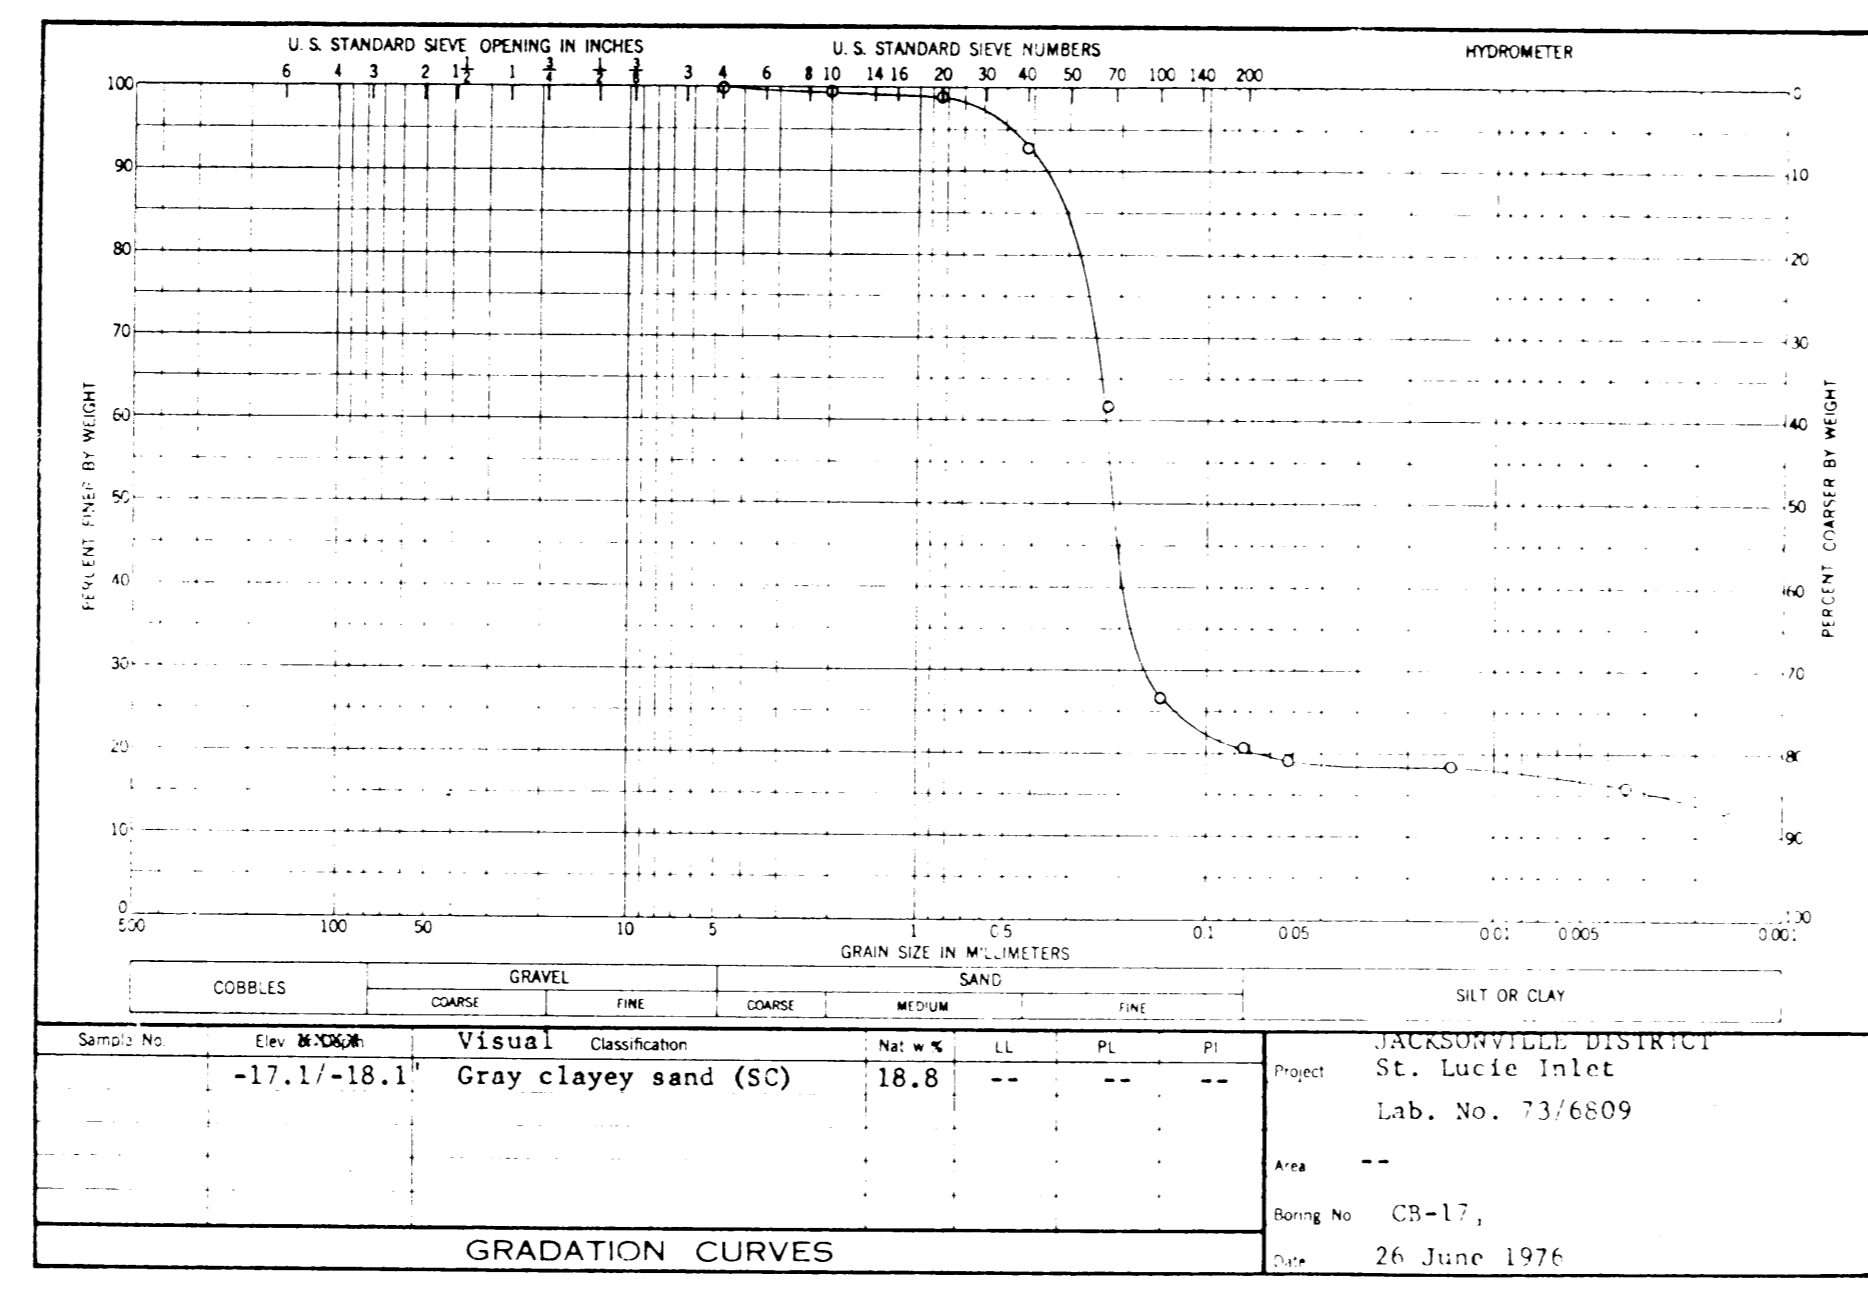
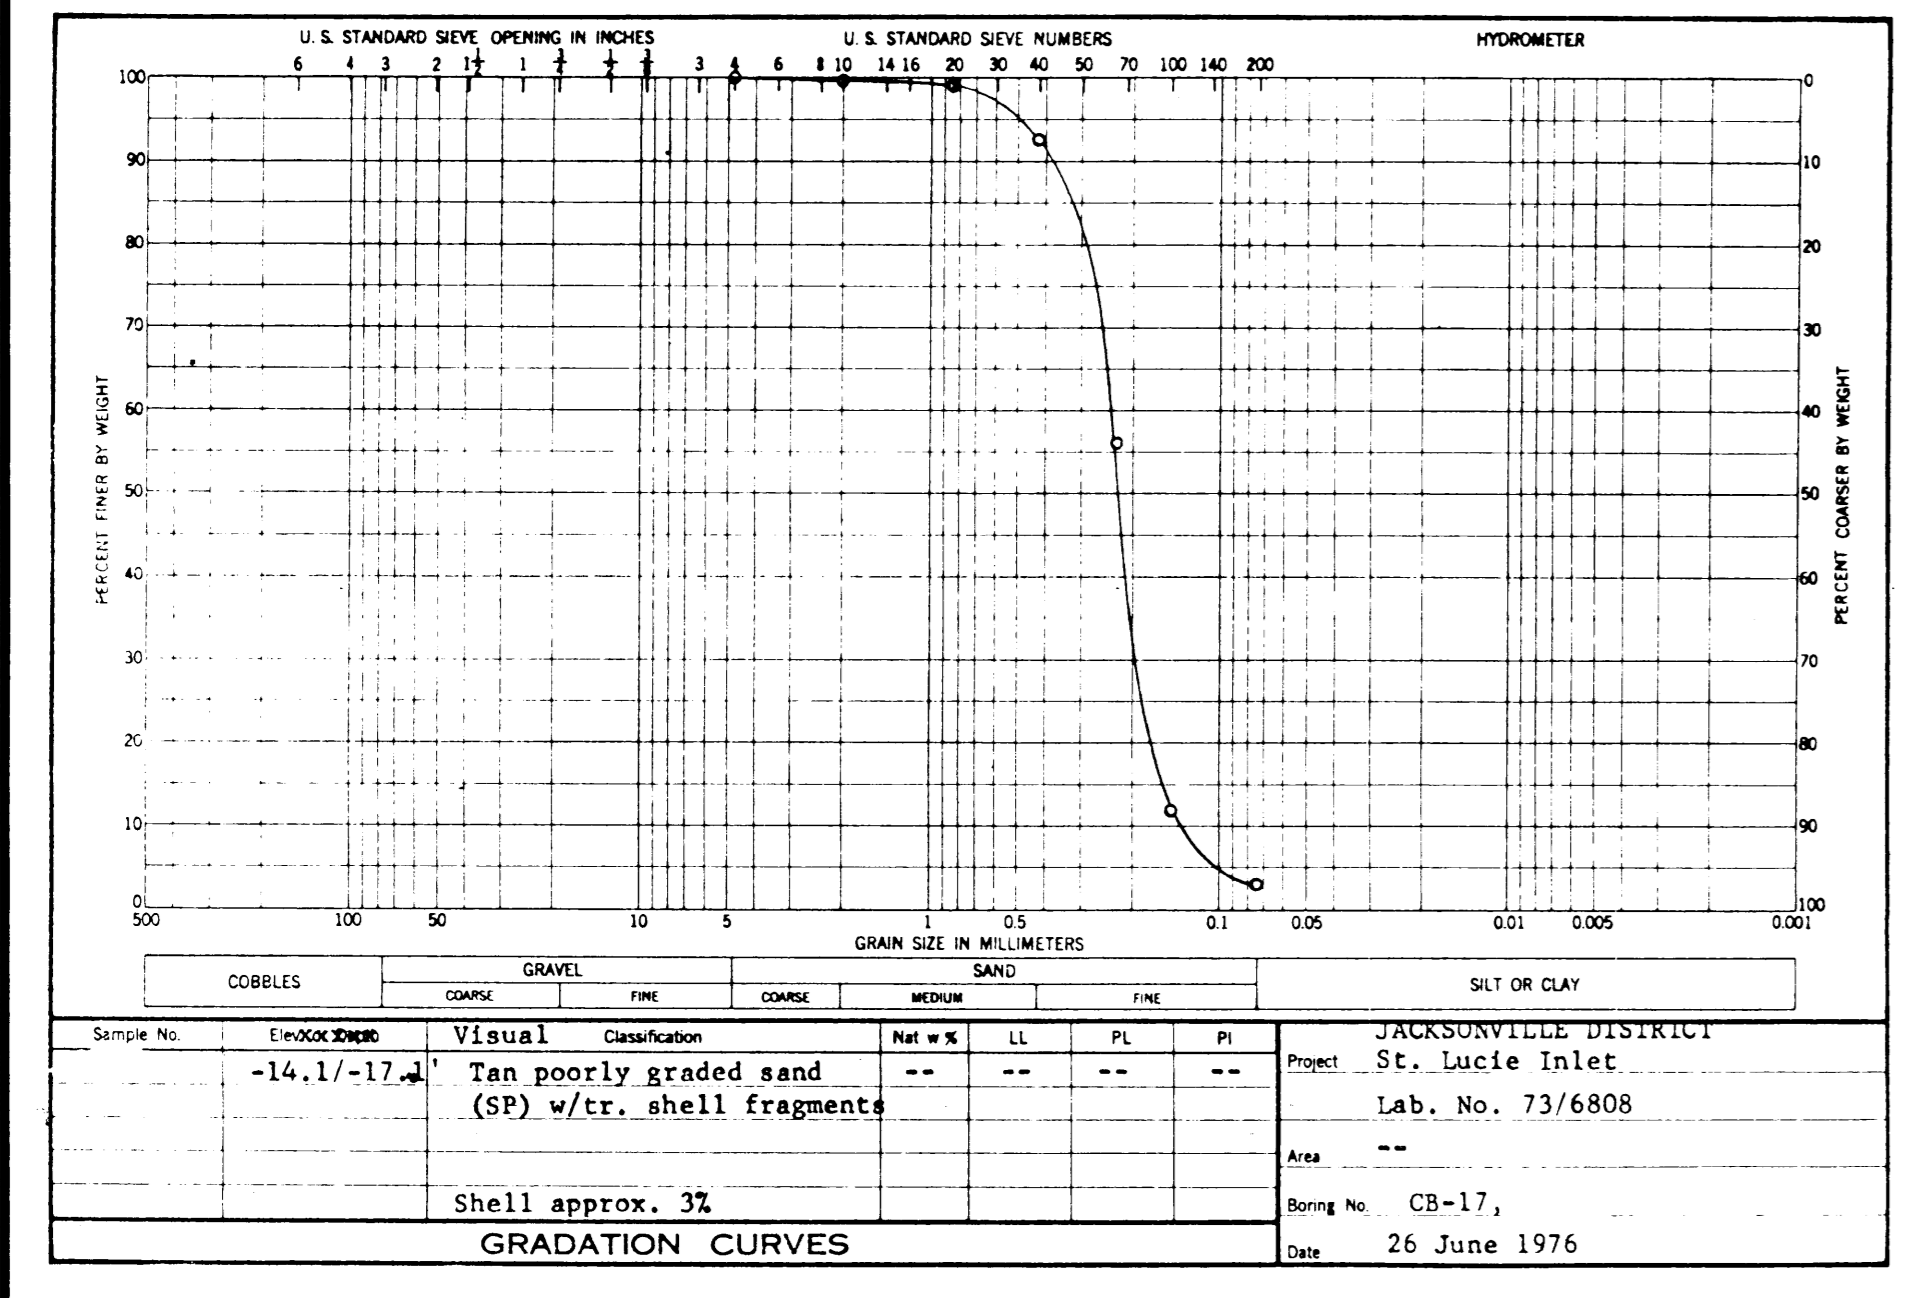
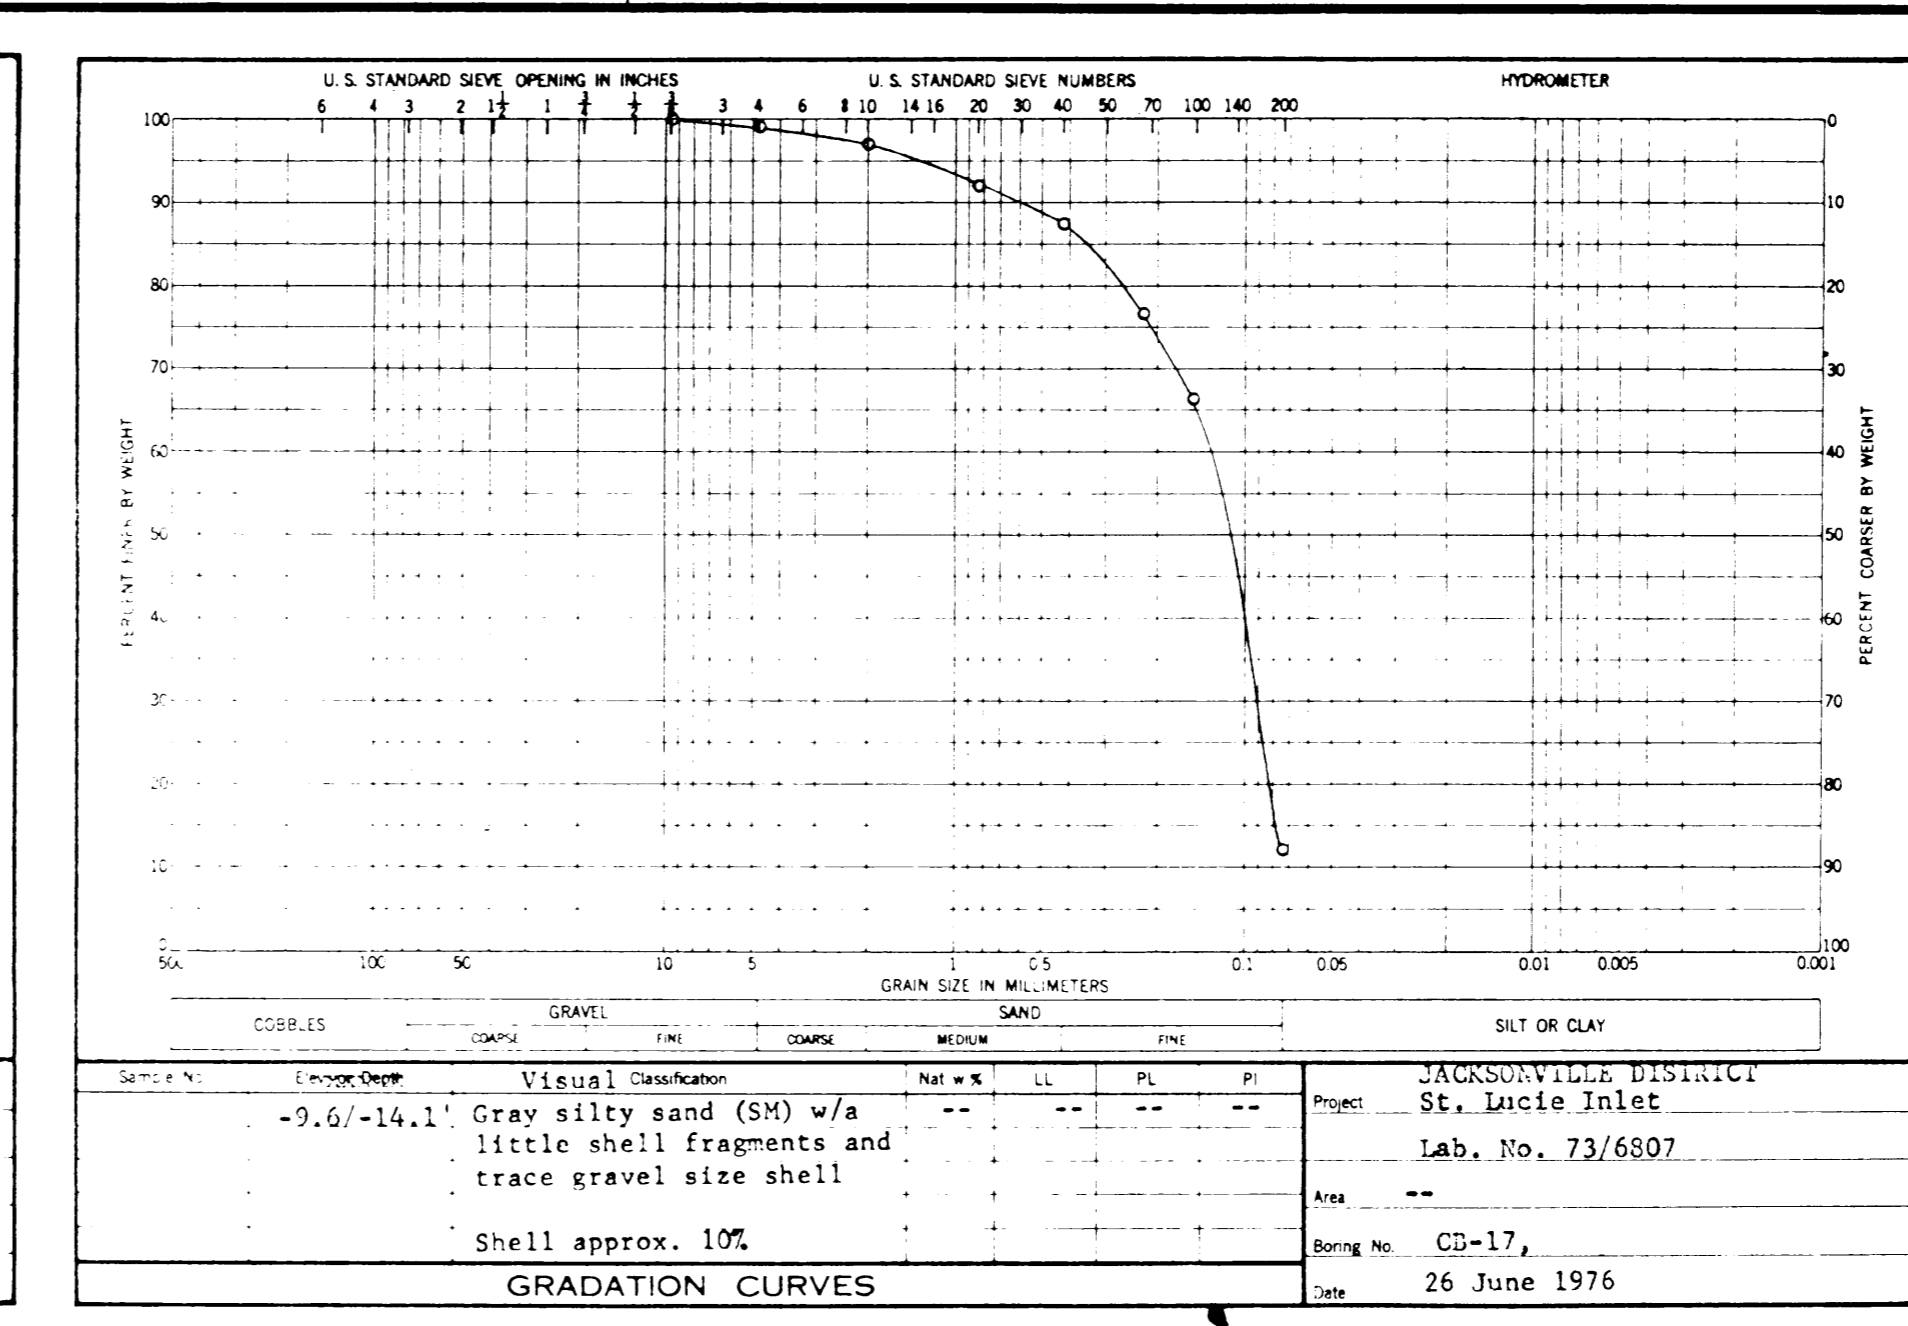
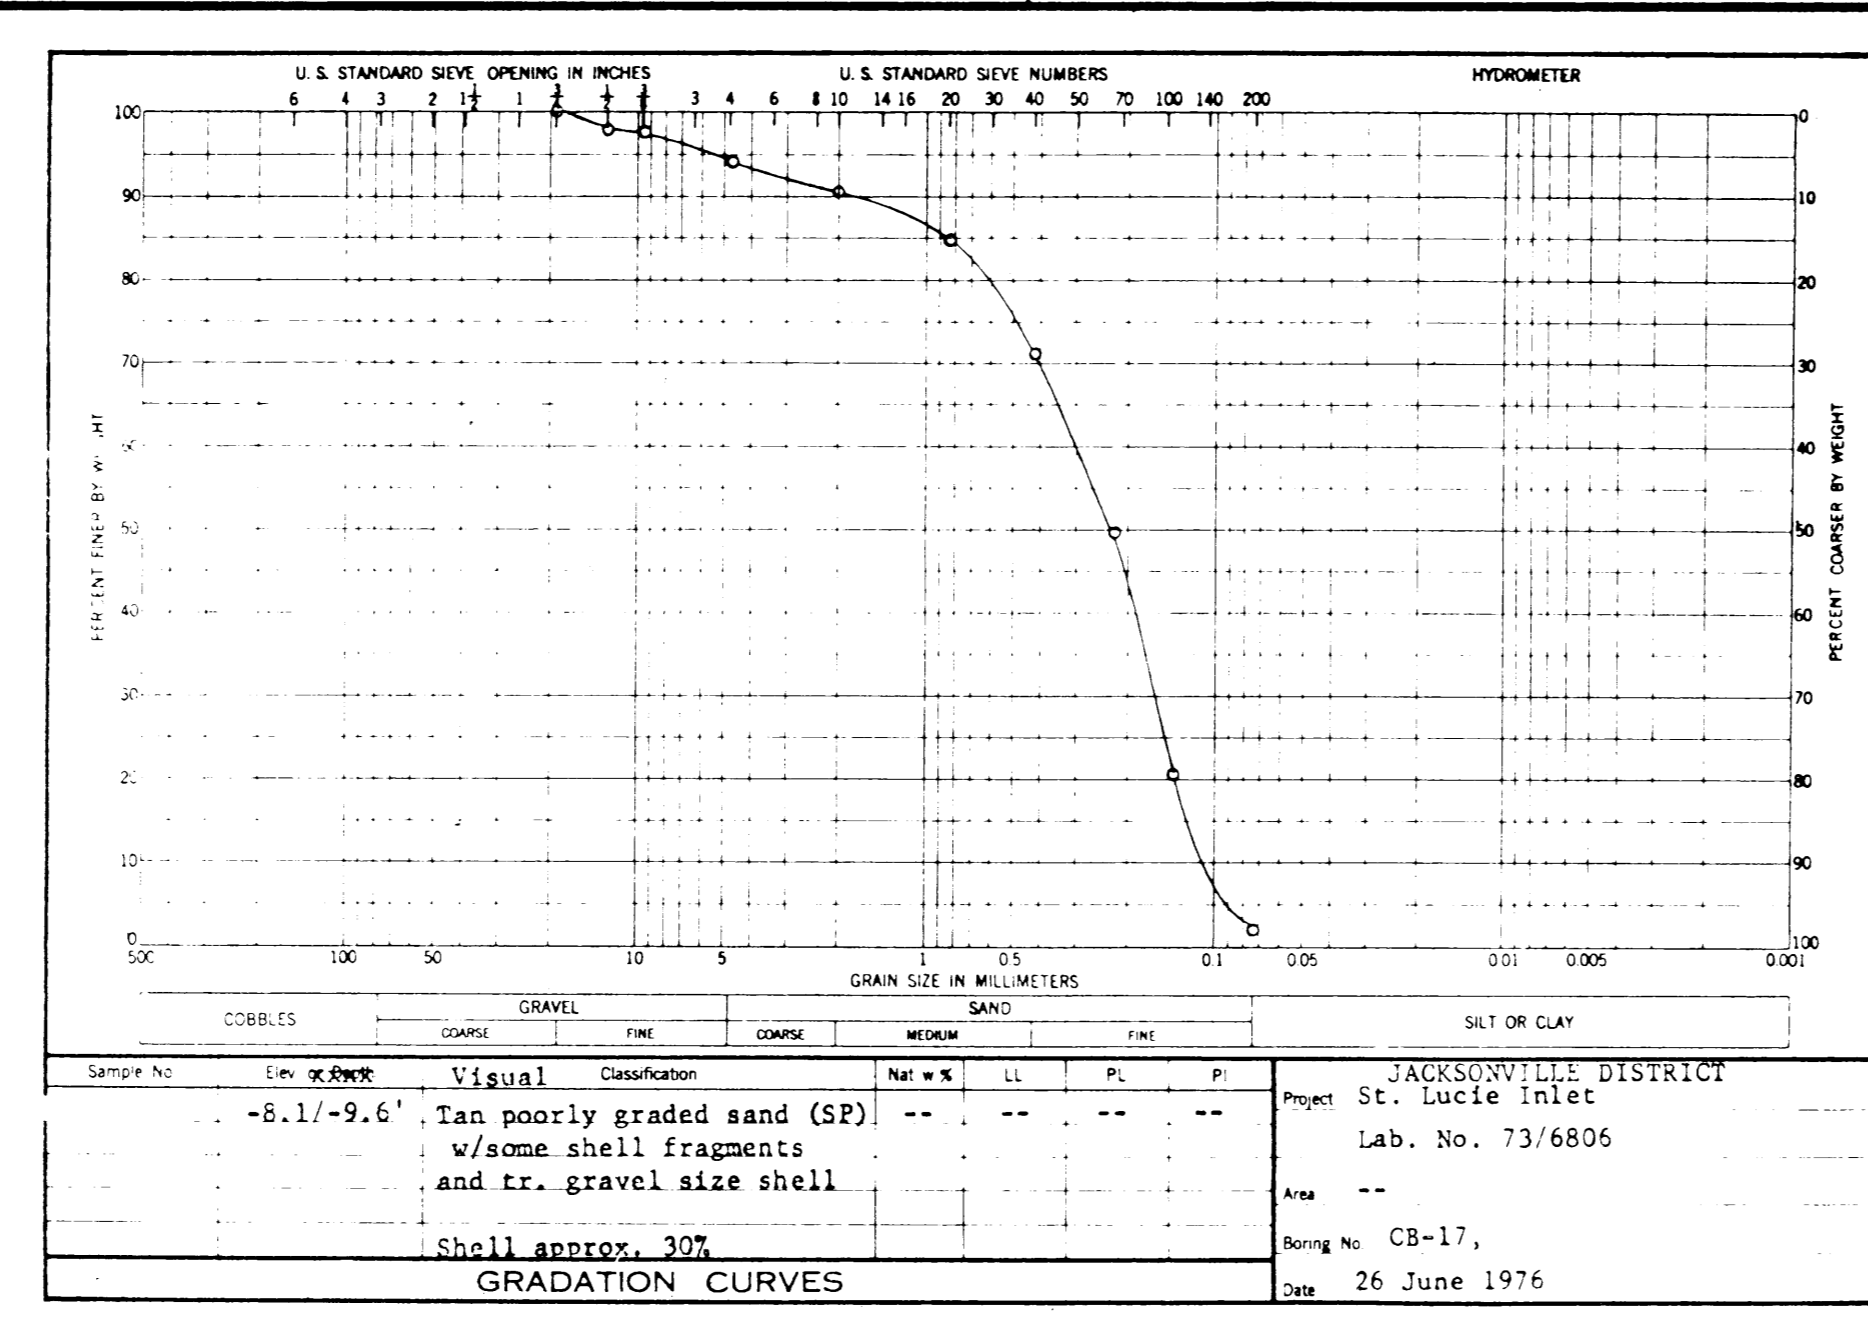


PB7 p. 67

REVISIONS				
NO.	SYM.	ZONE	DATE	APPROVED

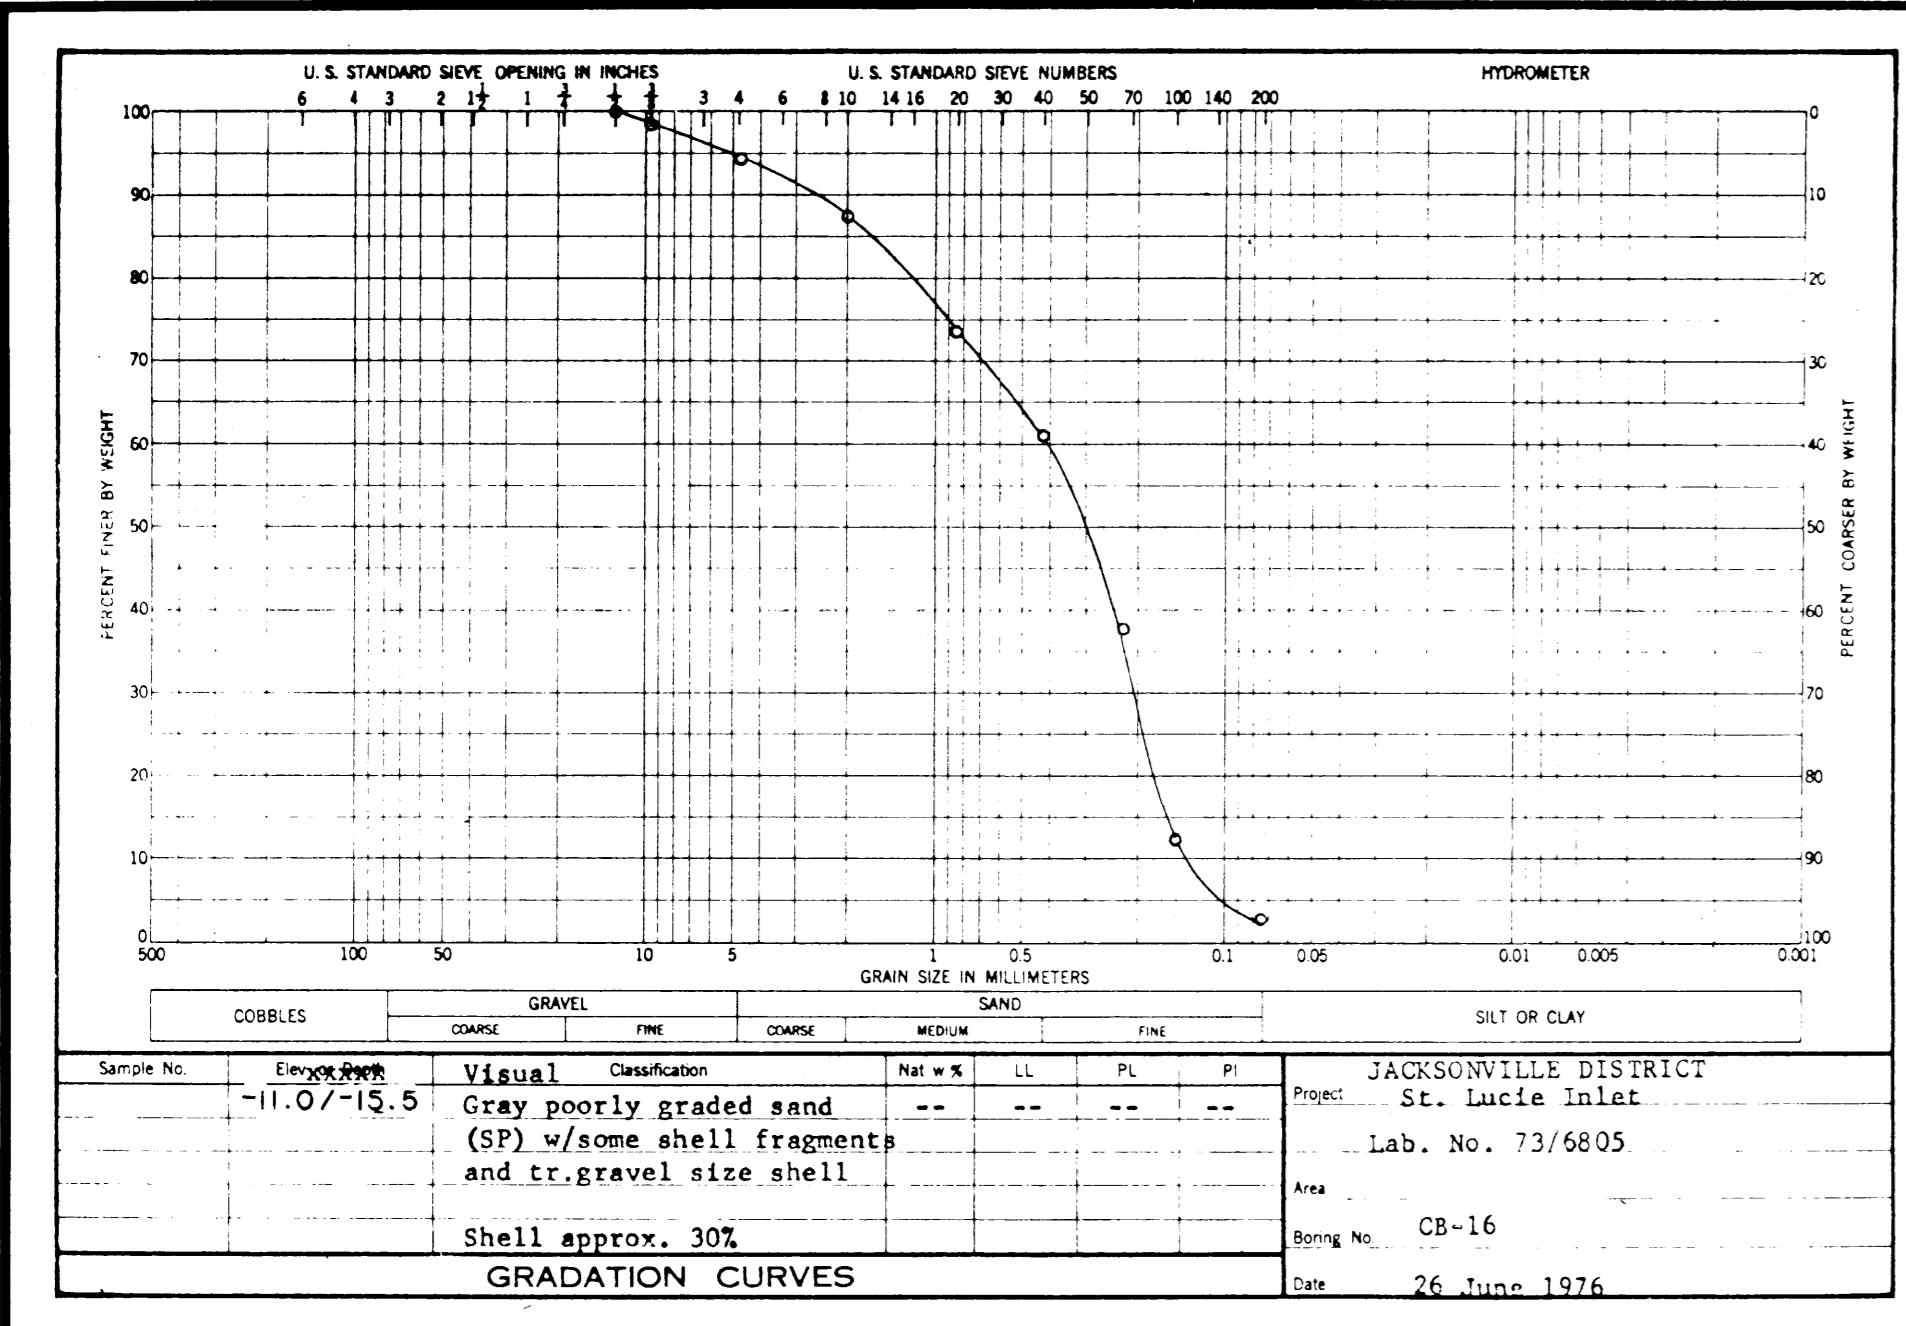

NOTE: CORE BORING LOGS SHOWN ON SHEETS 18, 19, 20, 21, 22 & 23.

DEPARTMENT OF THE ARMY
JACKSONVILLE DISTRICT, CORPS OF ENGINEERS
JACKSONVILLE, FLORIDA

ST. LUCIE INLET, FLORIDA
**DREDGING AND JETTY
CONSTRUCTION**

CUTS 1 AND 2
GRADATION CURVES

DESIGN ENG.	INVT. NO. DAC	SITE	DWG. NO.
		F	
DRAWN BY	DATED:	DATED: DEC. 1977	SHEET 26 OF 31