
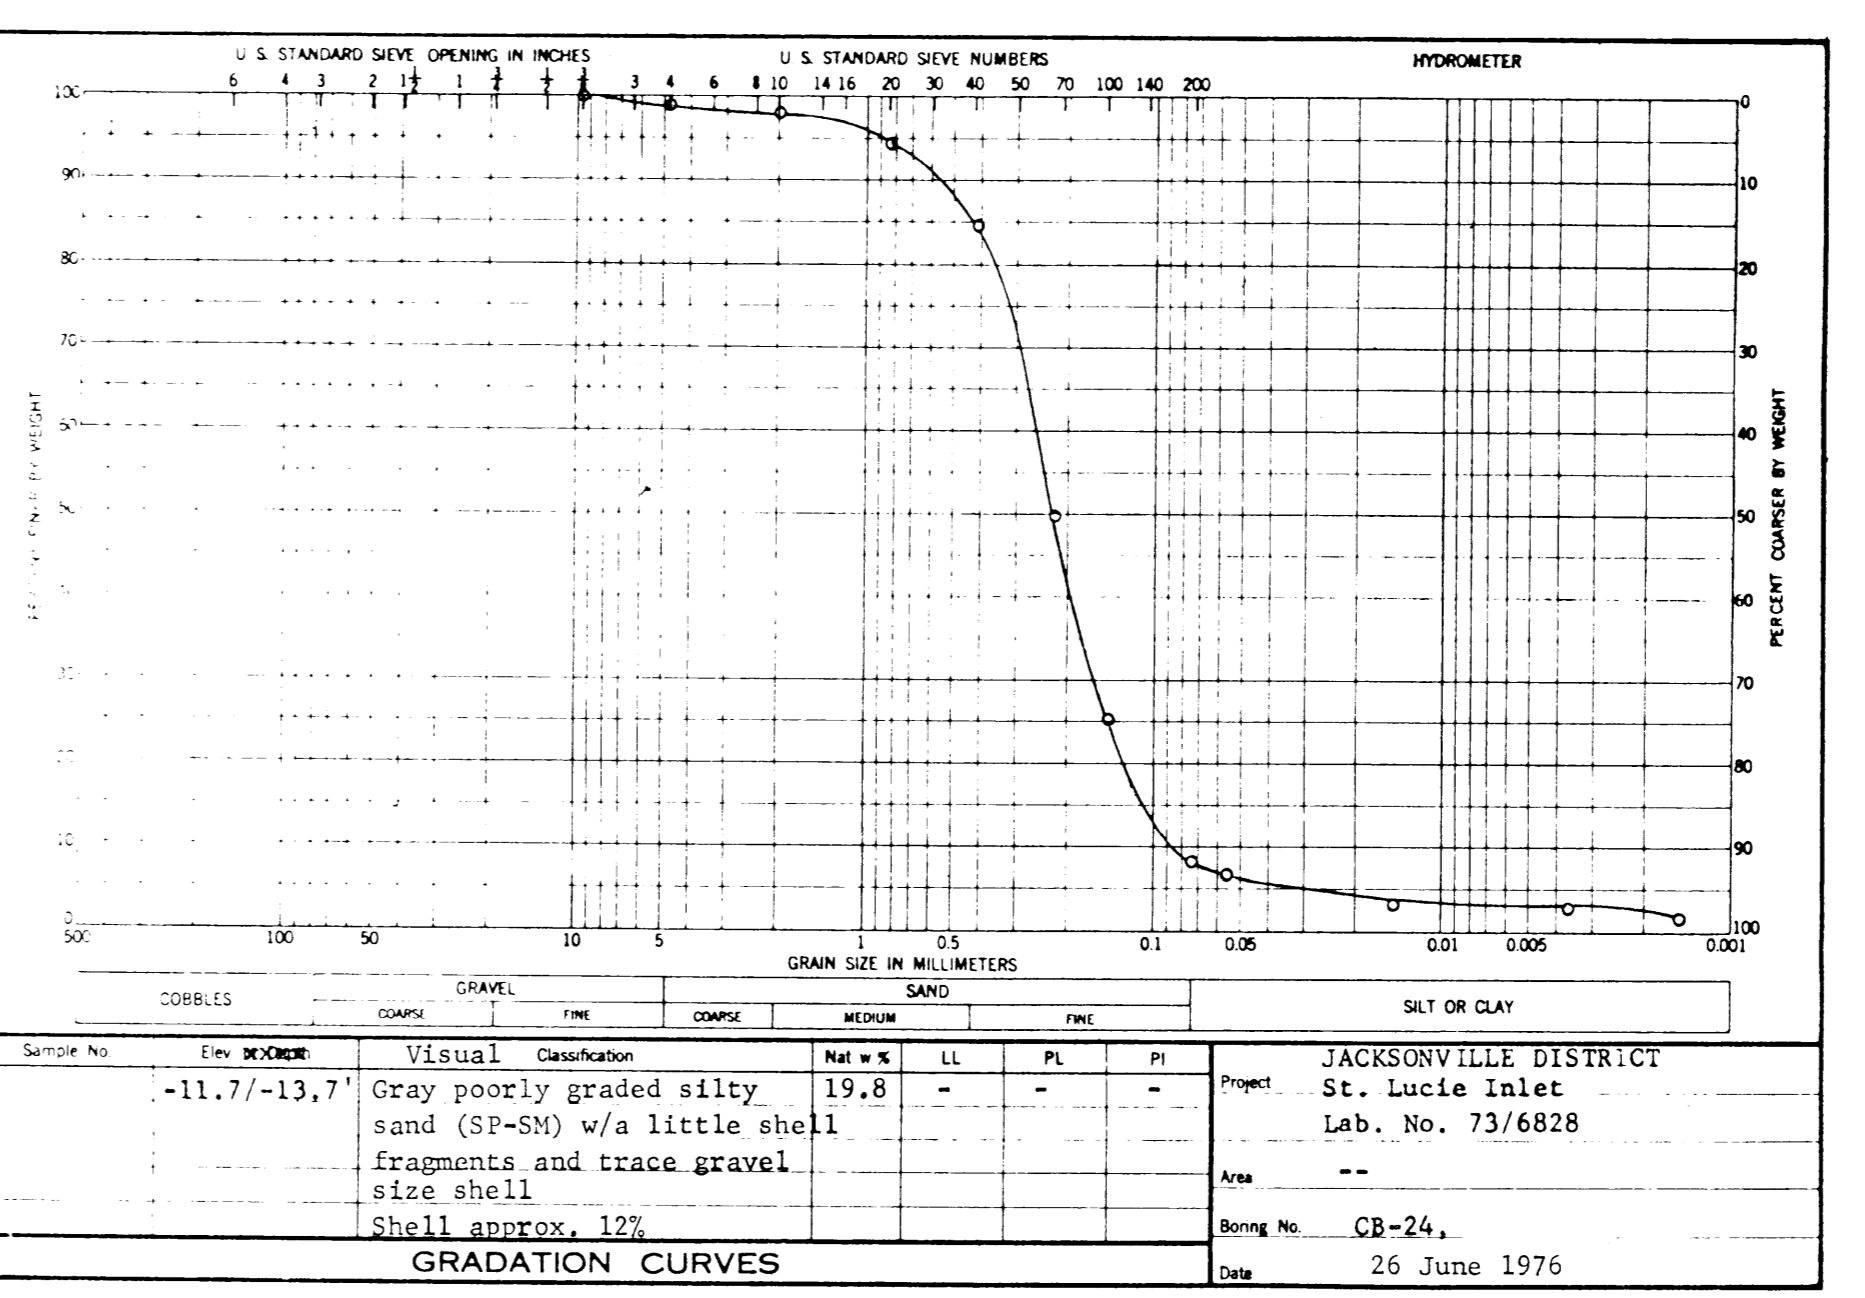
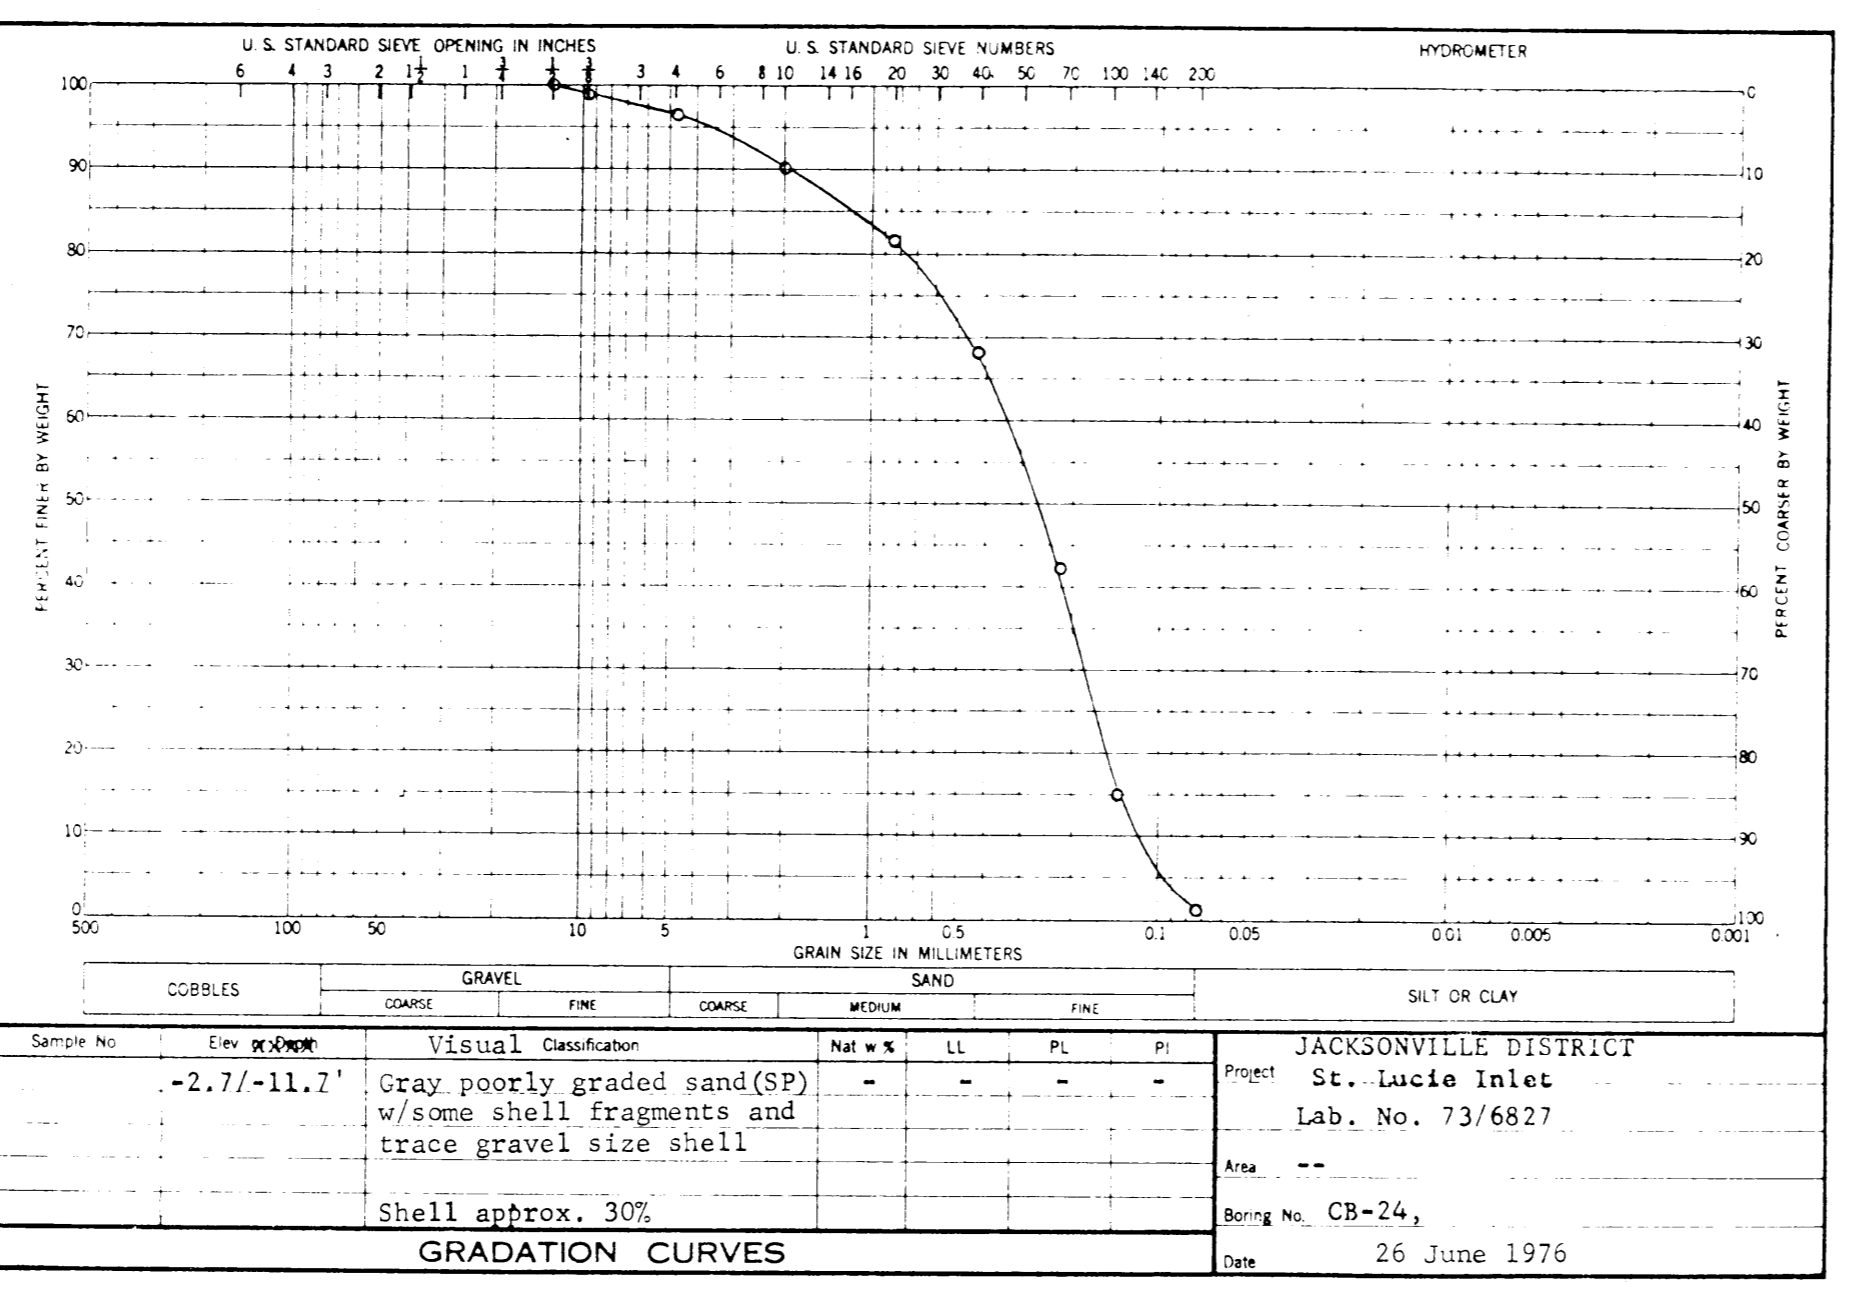
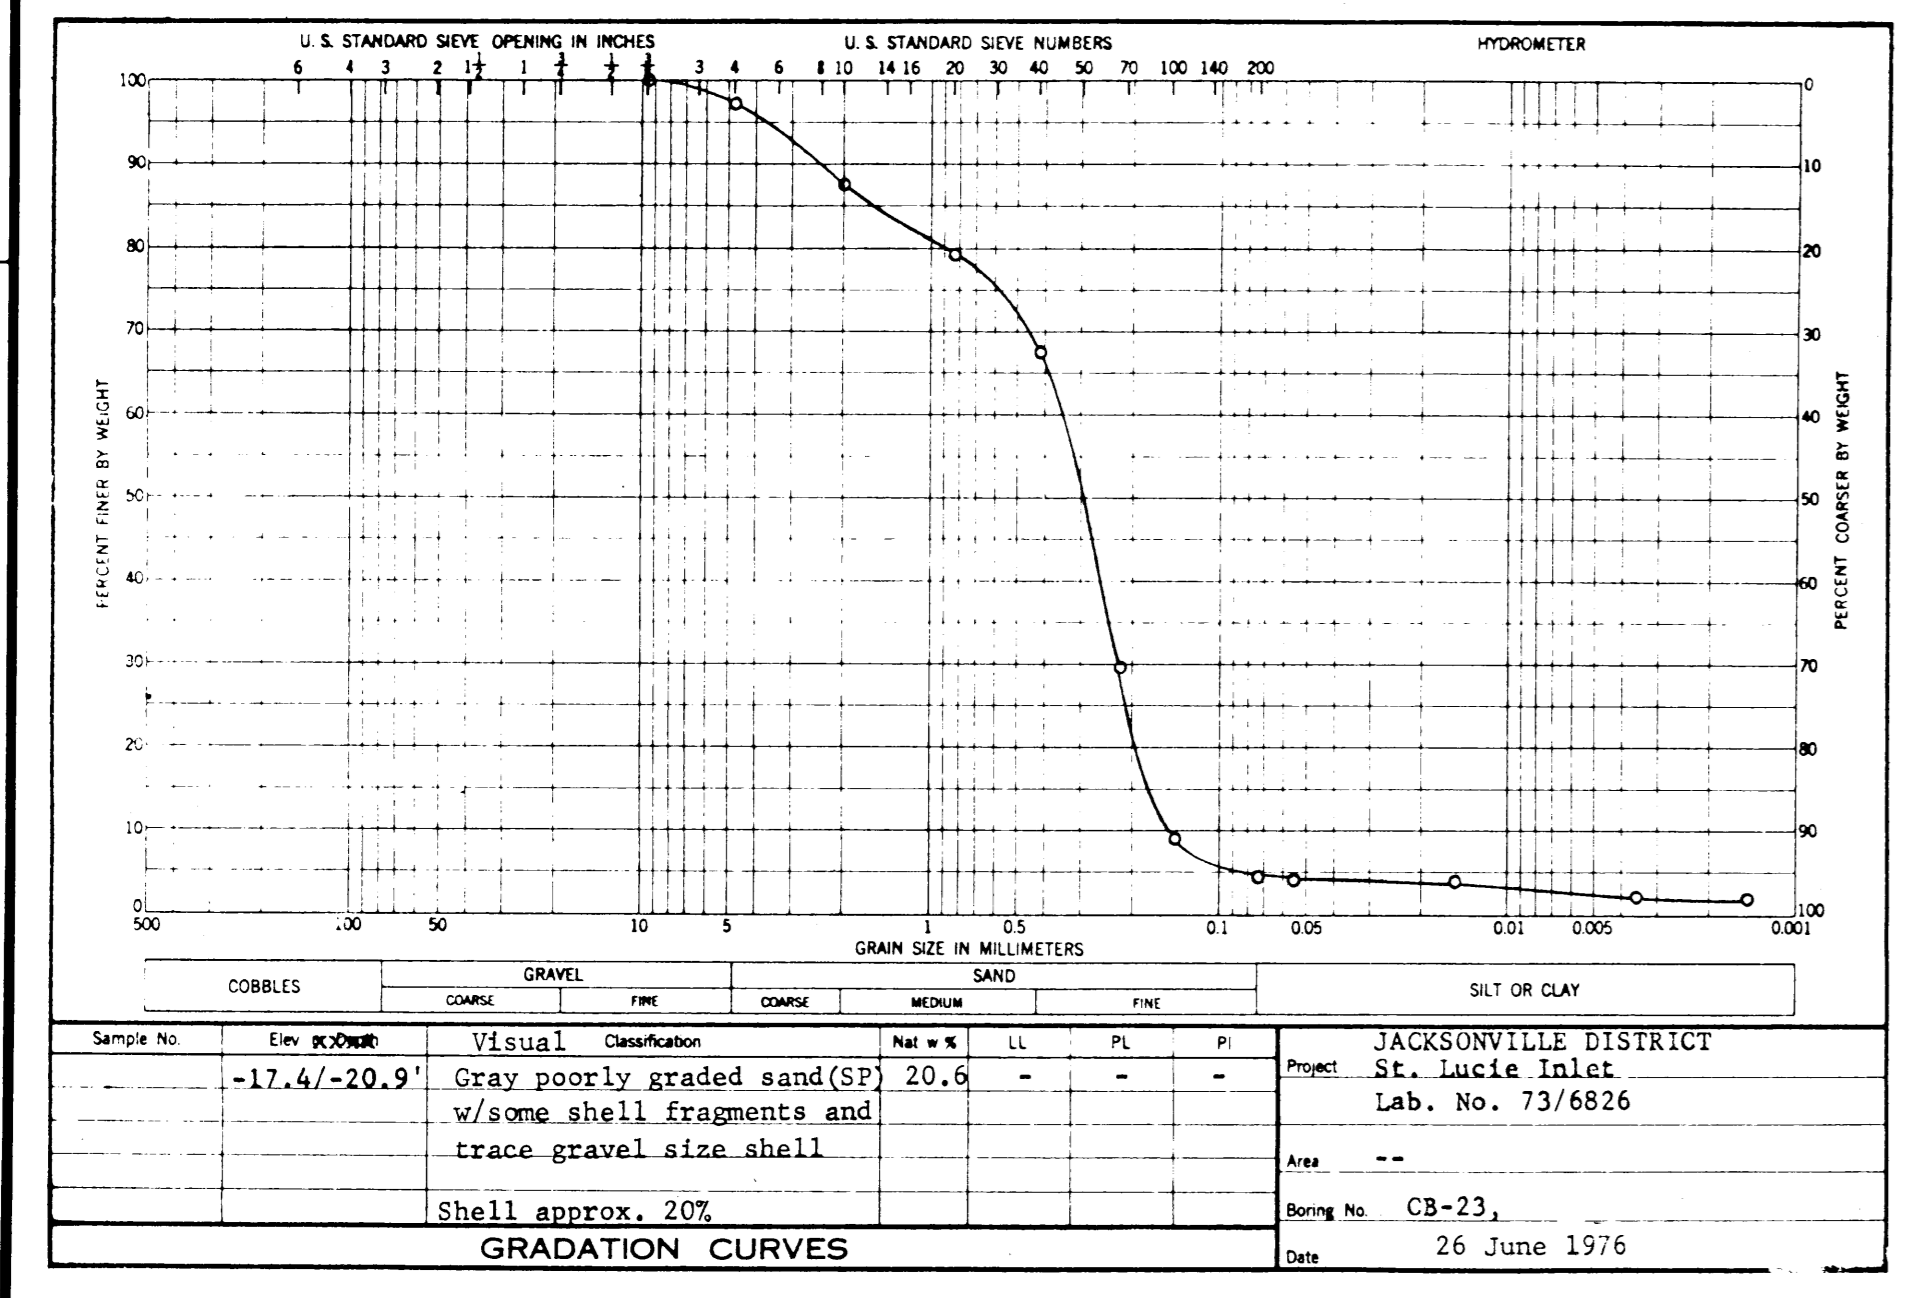
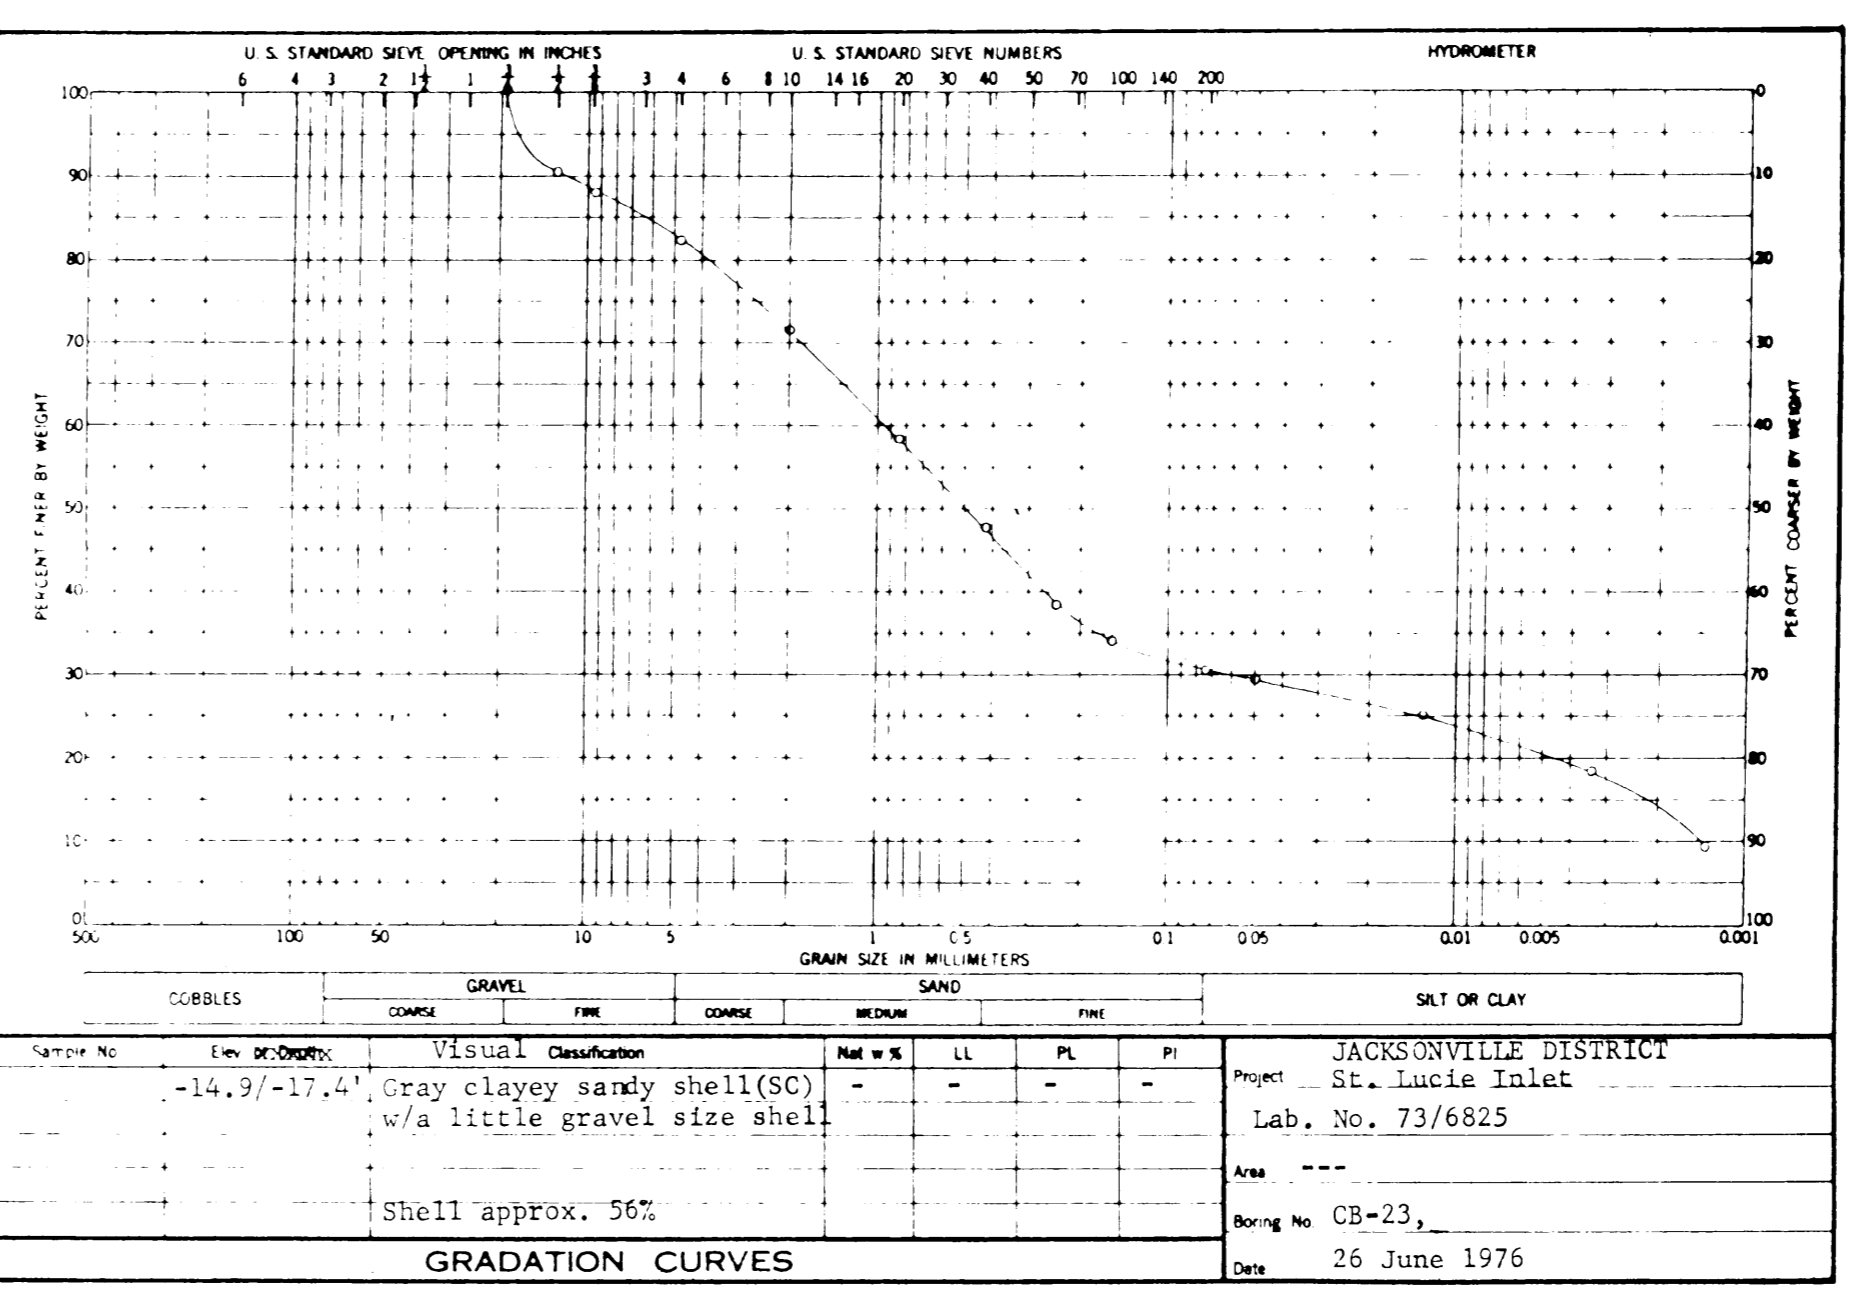
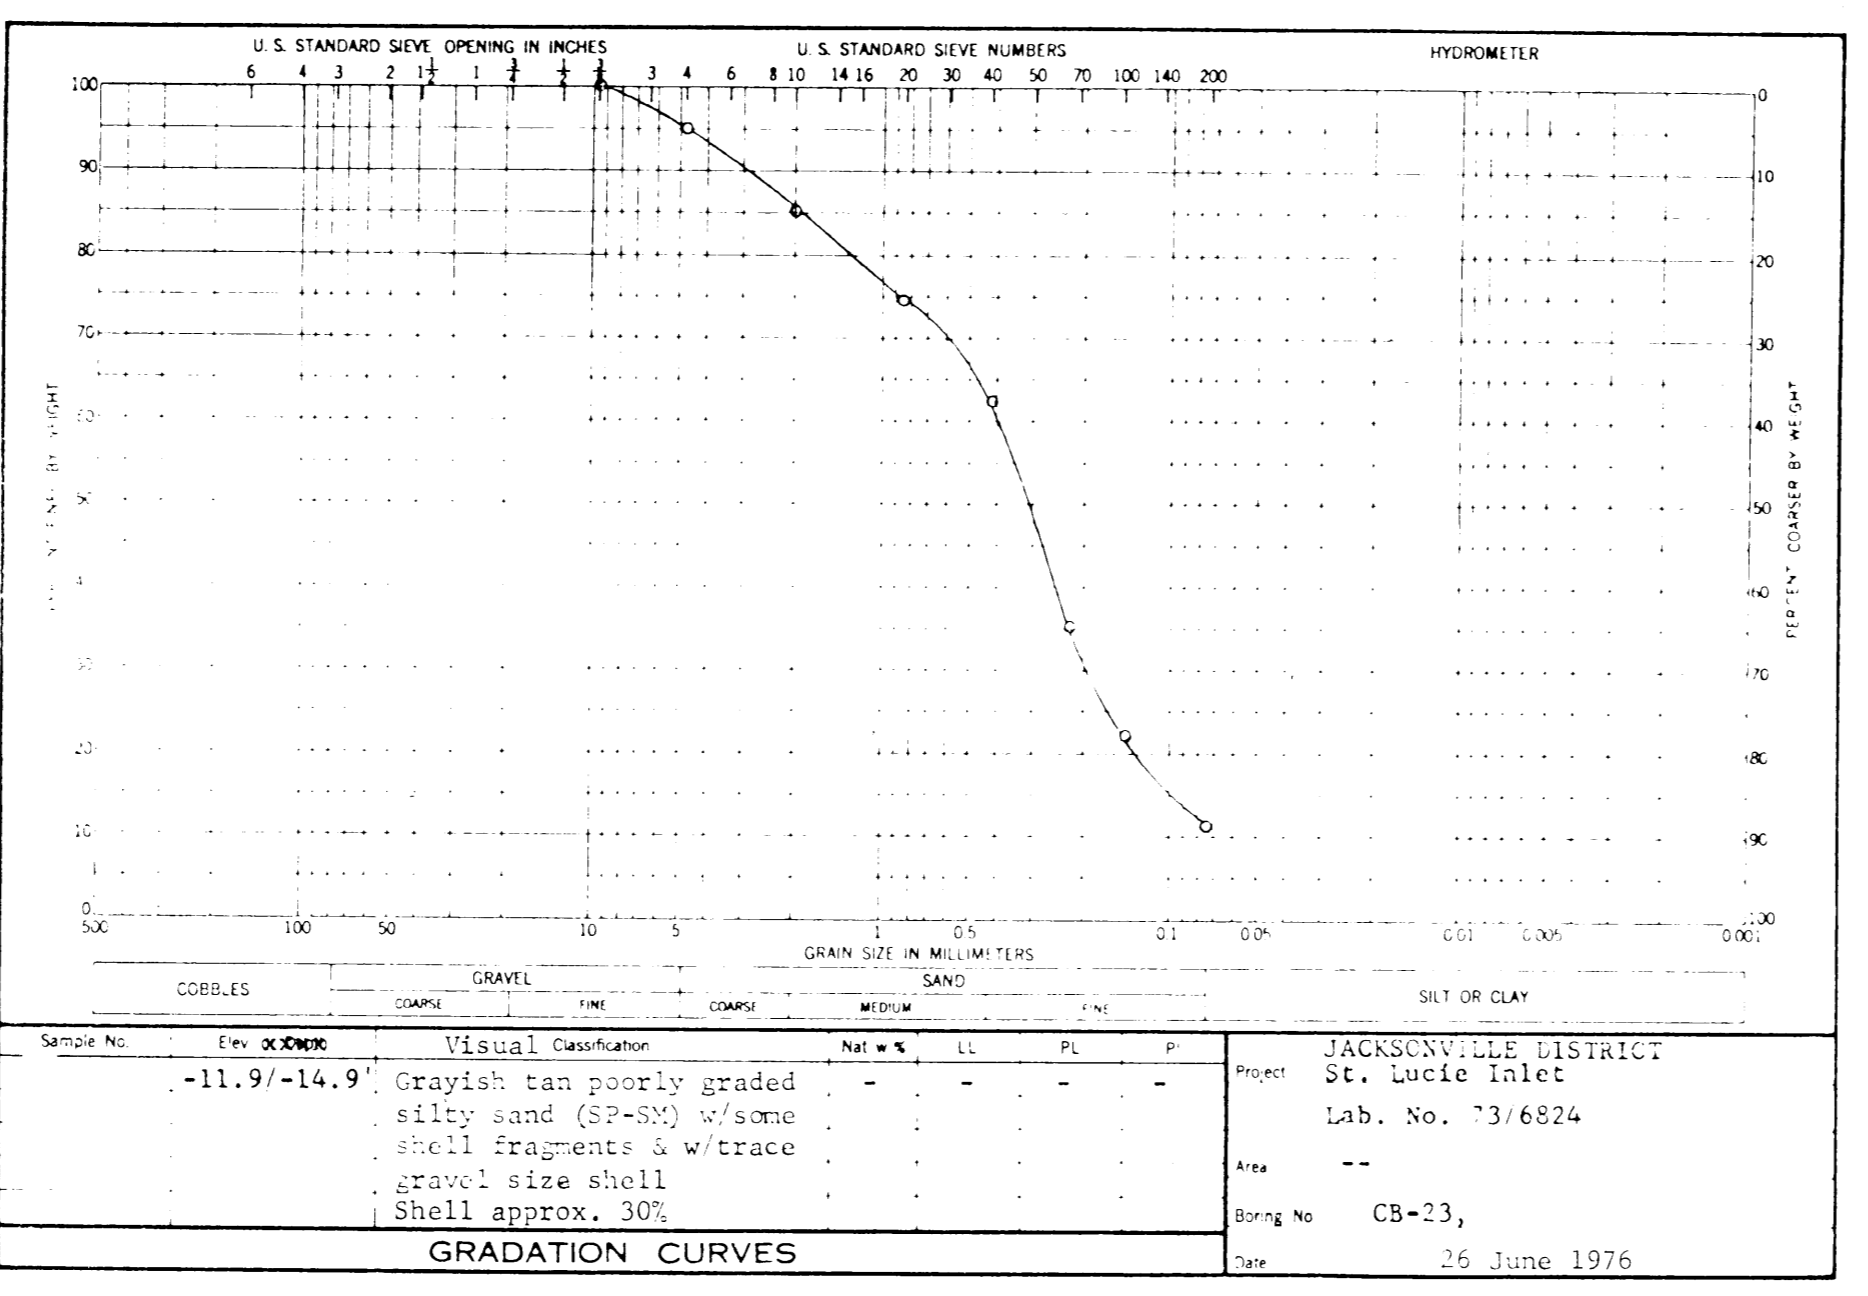
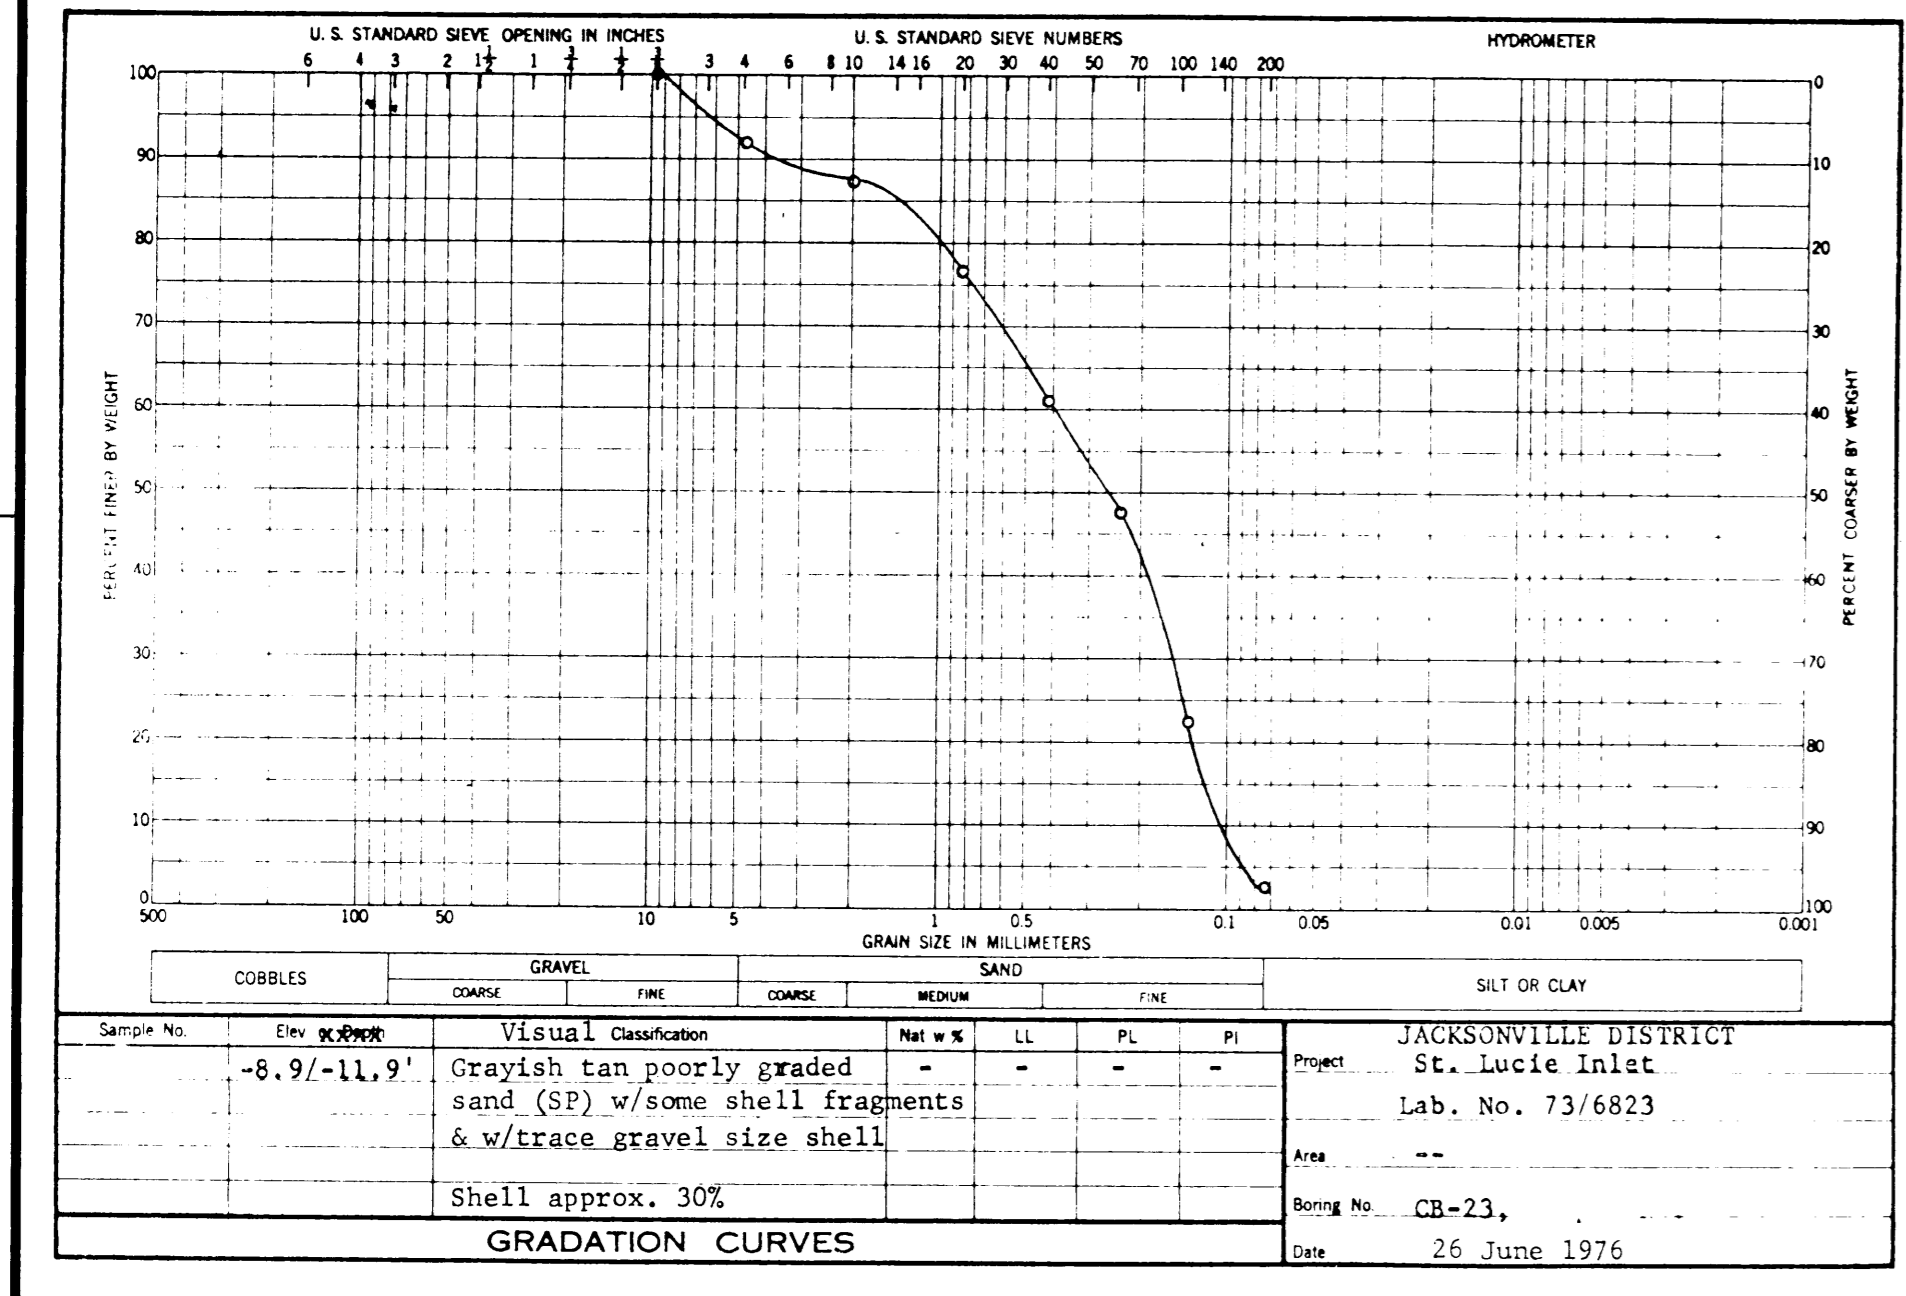
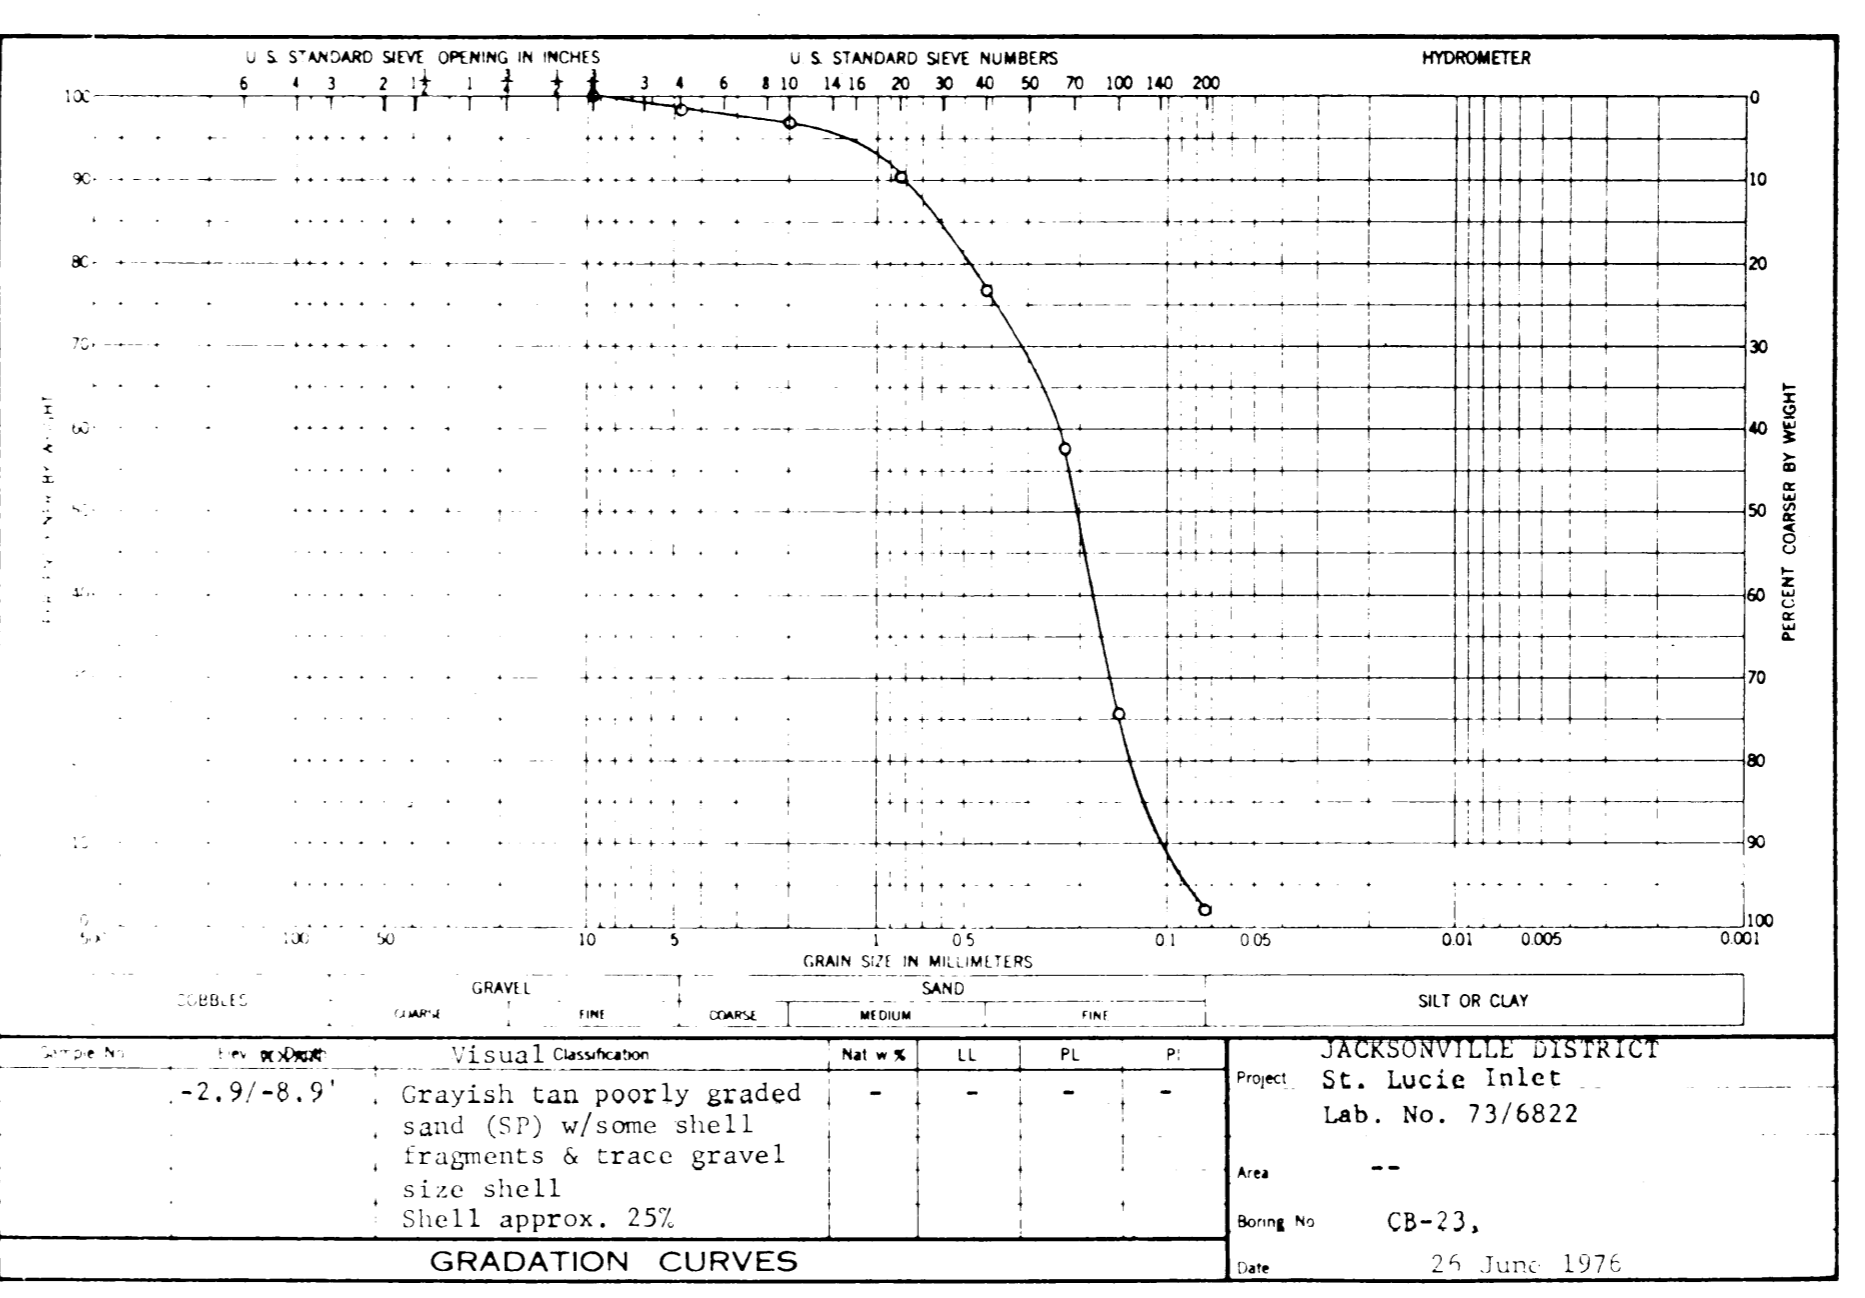
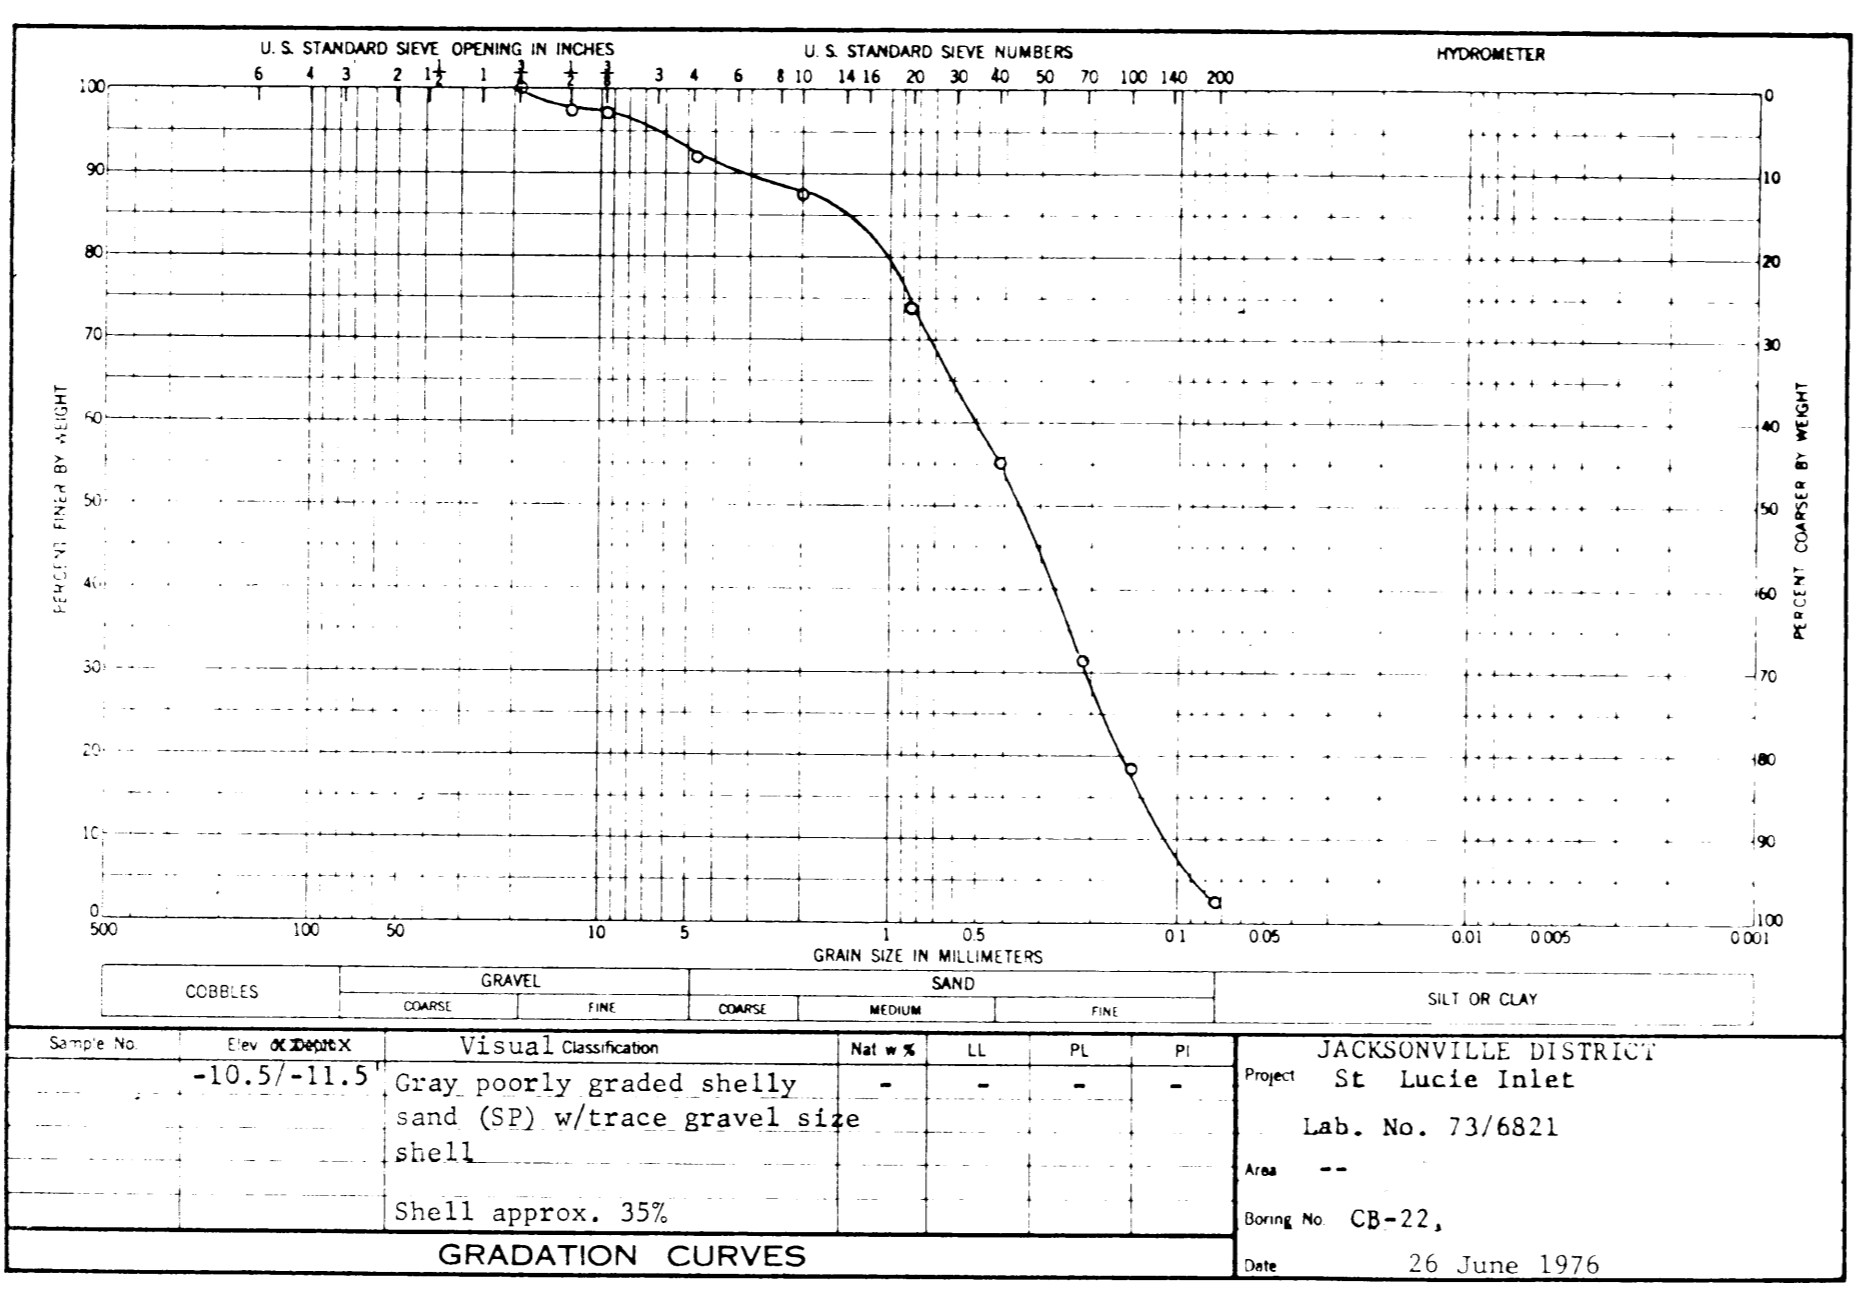
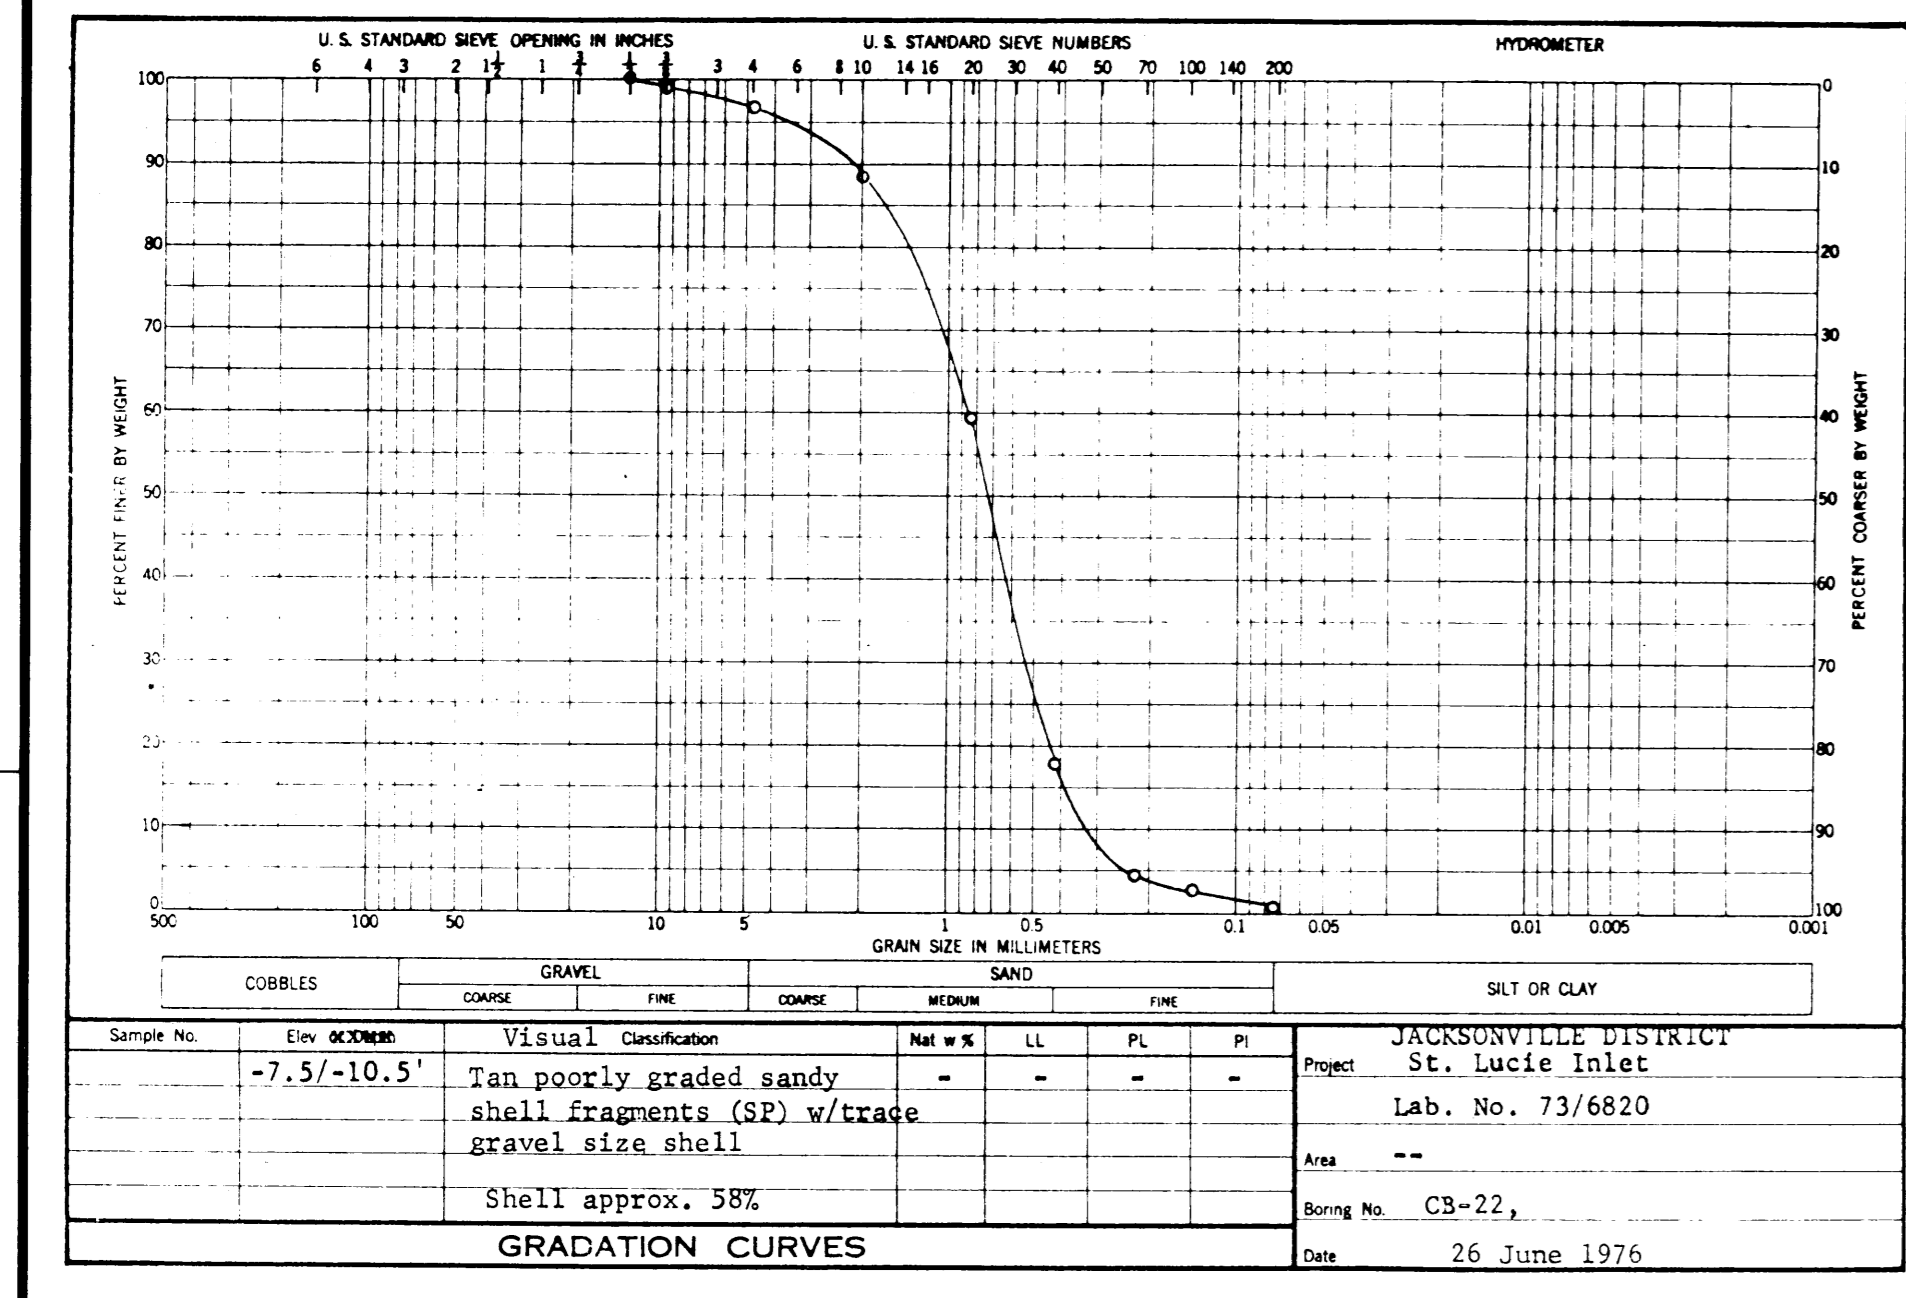
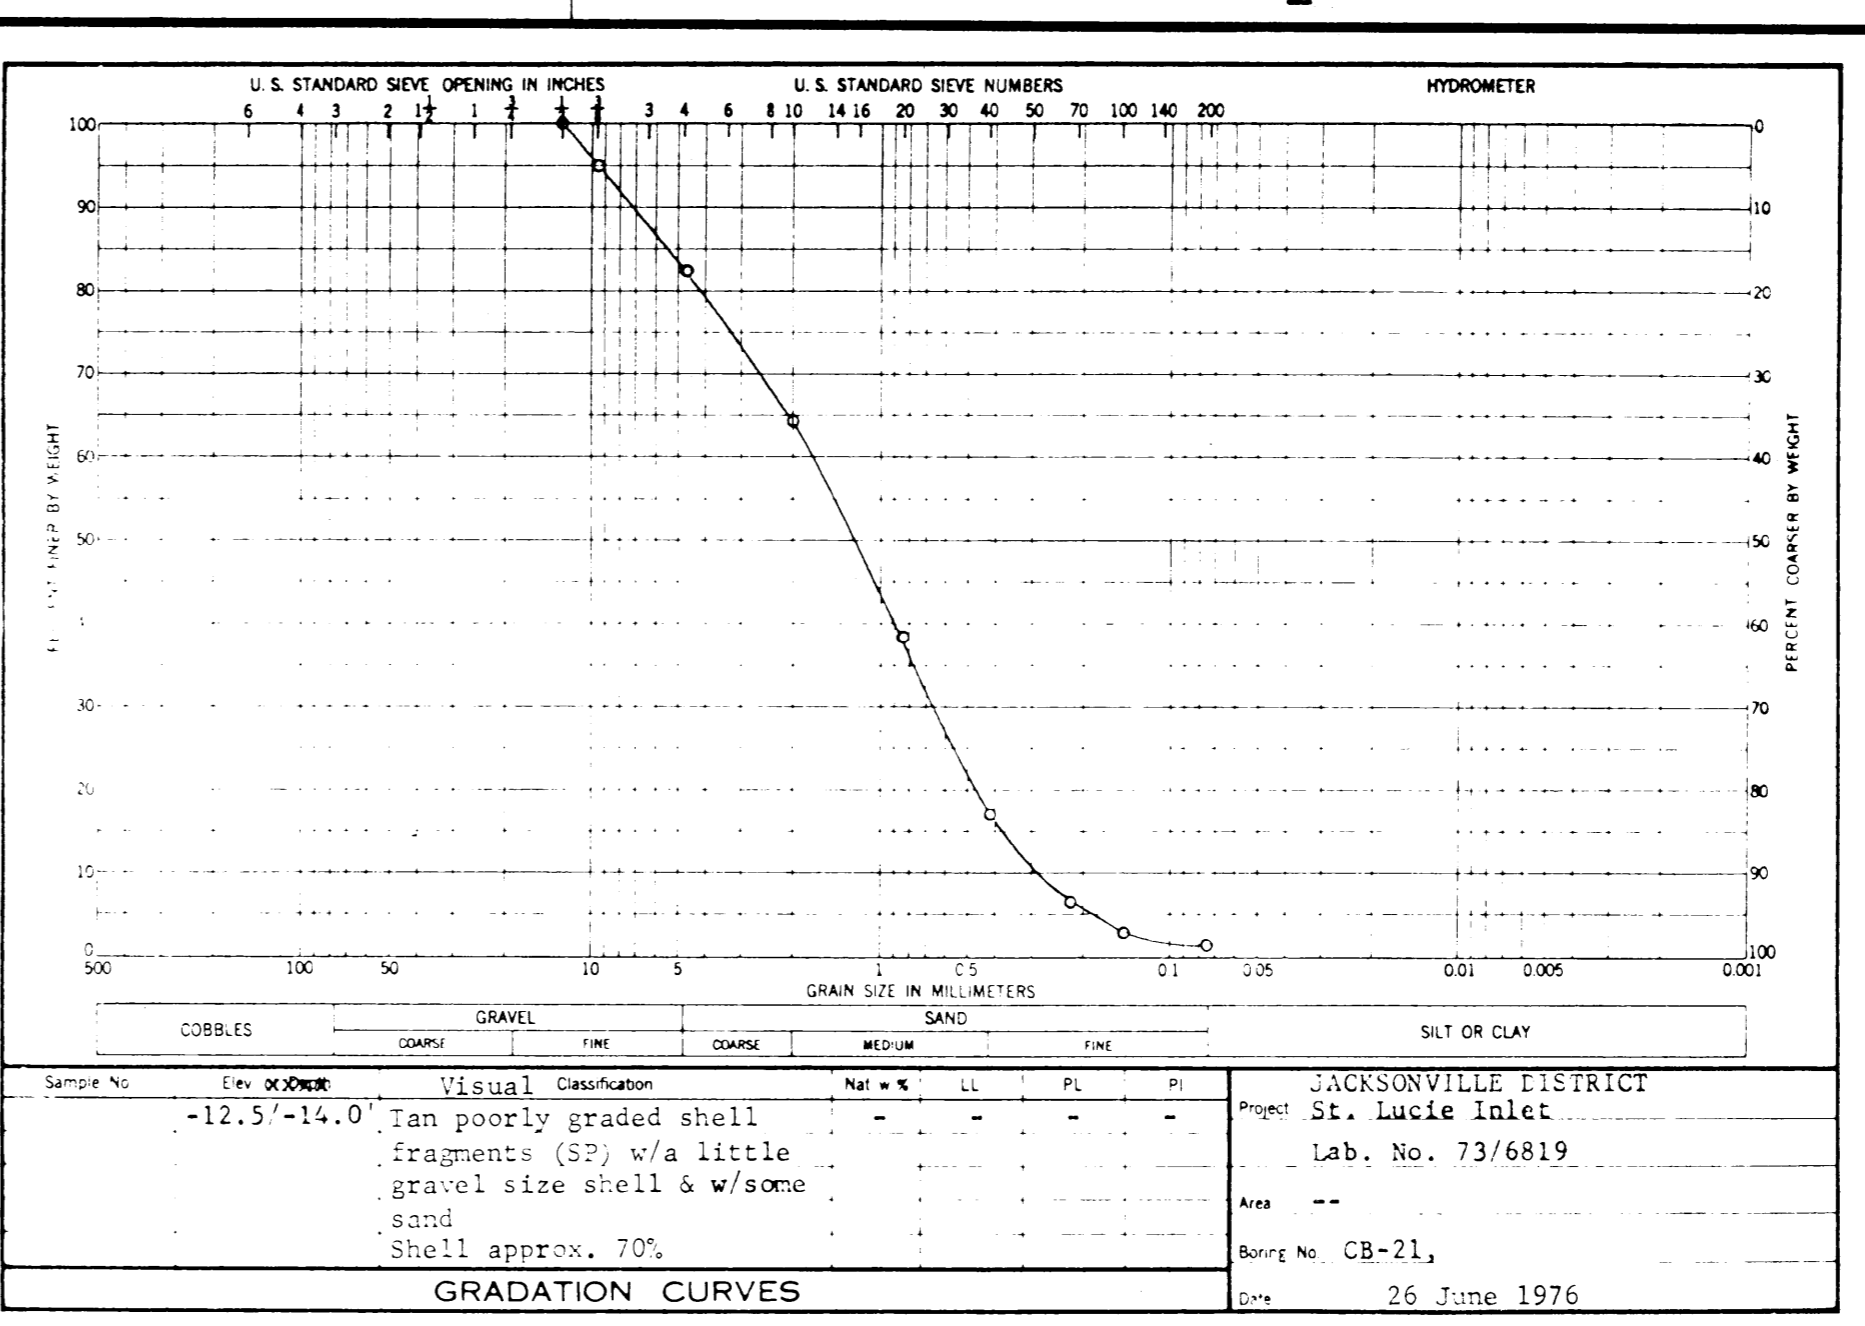
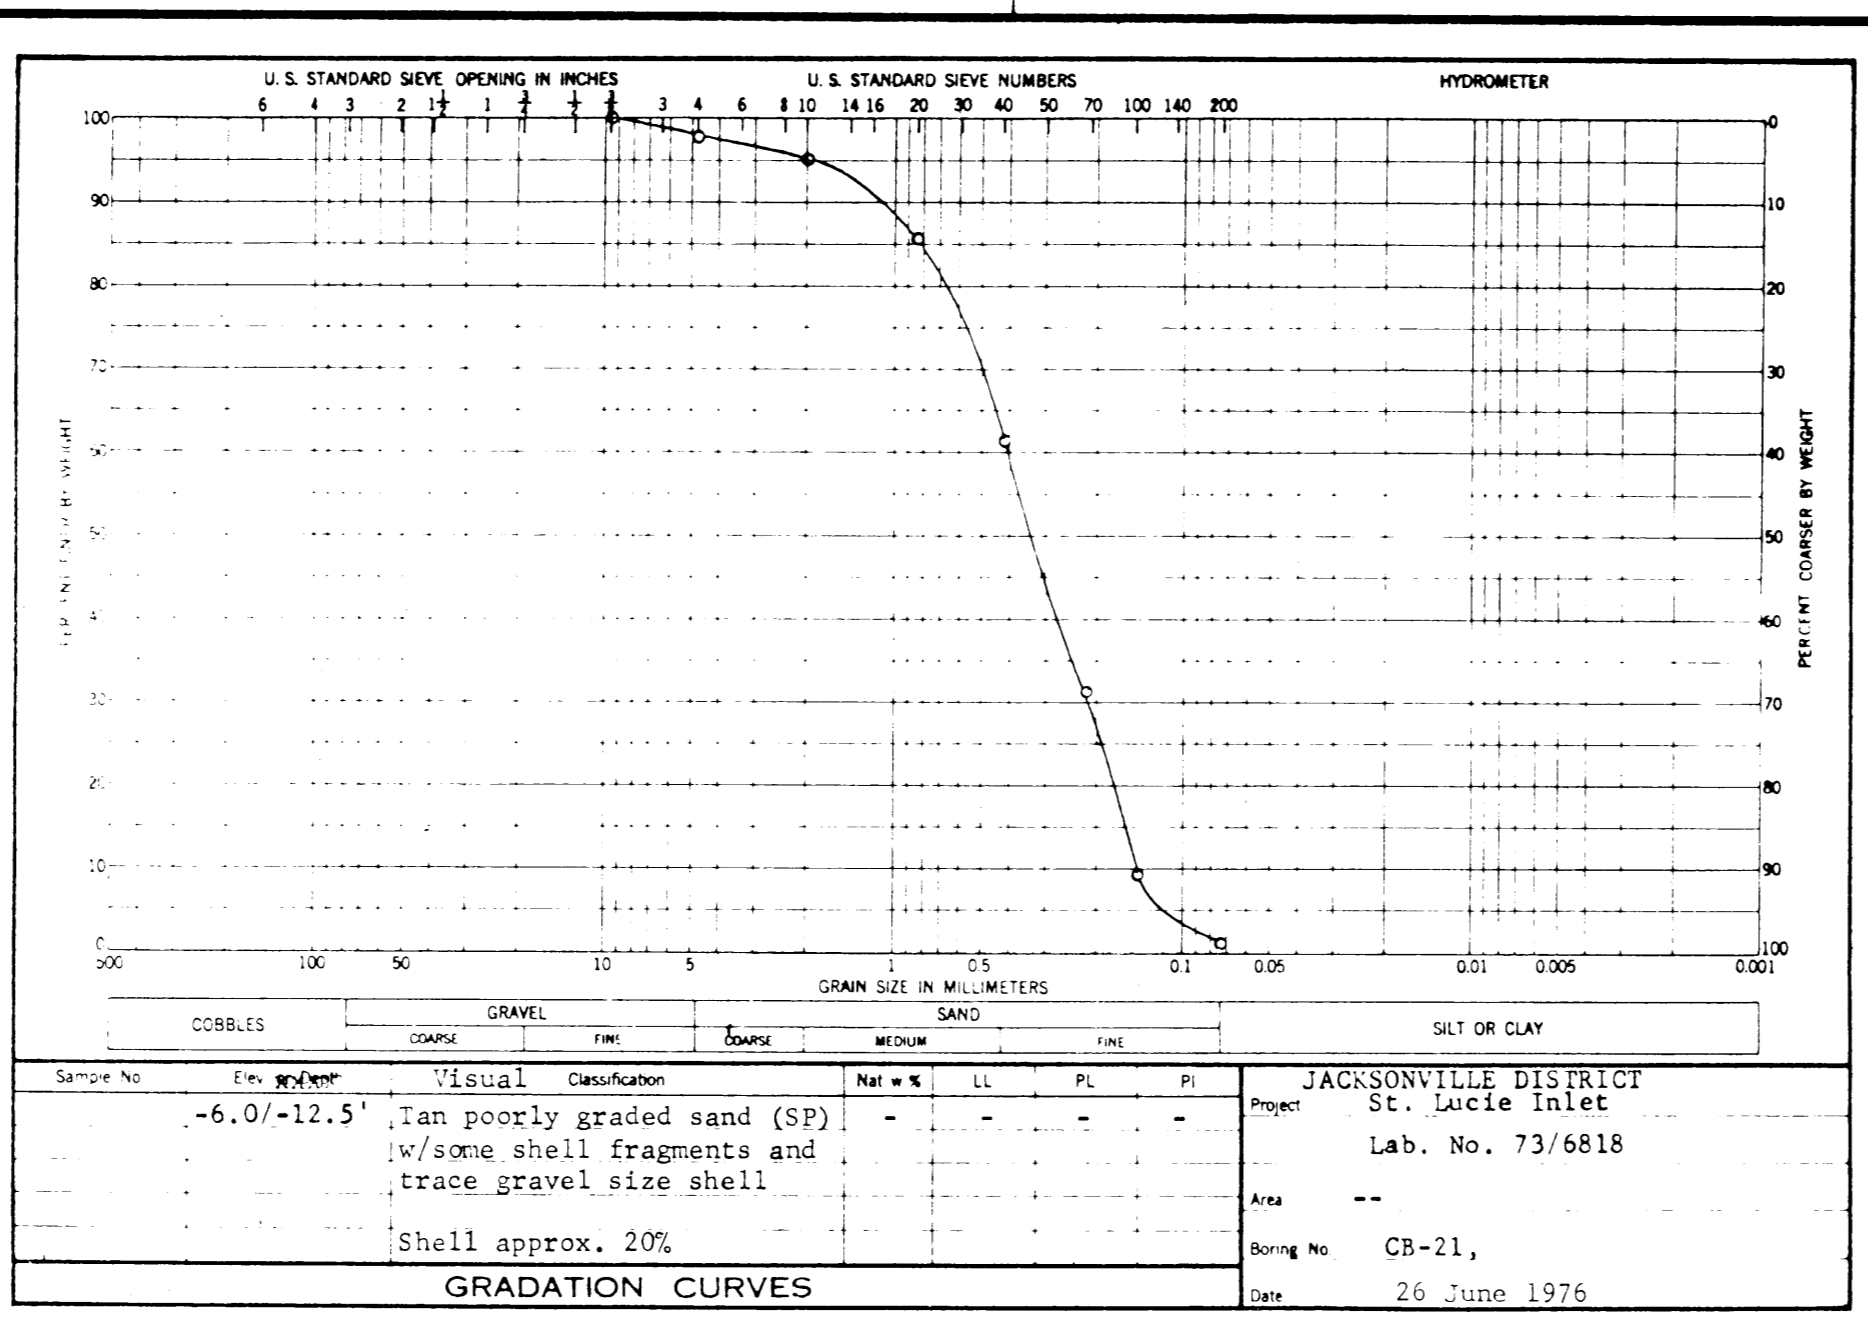


REVISIONS			
NO	SYM	ZONE	DESCRIPTION

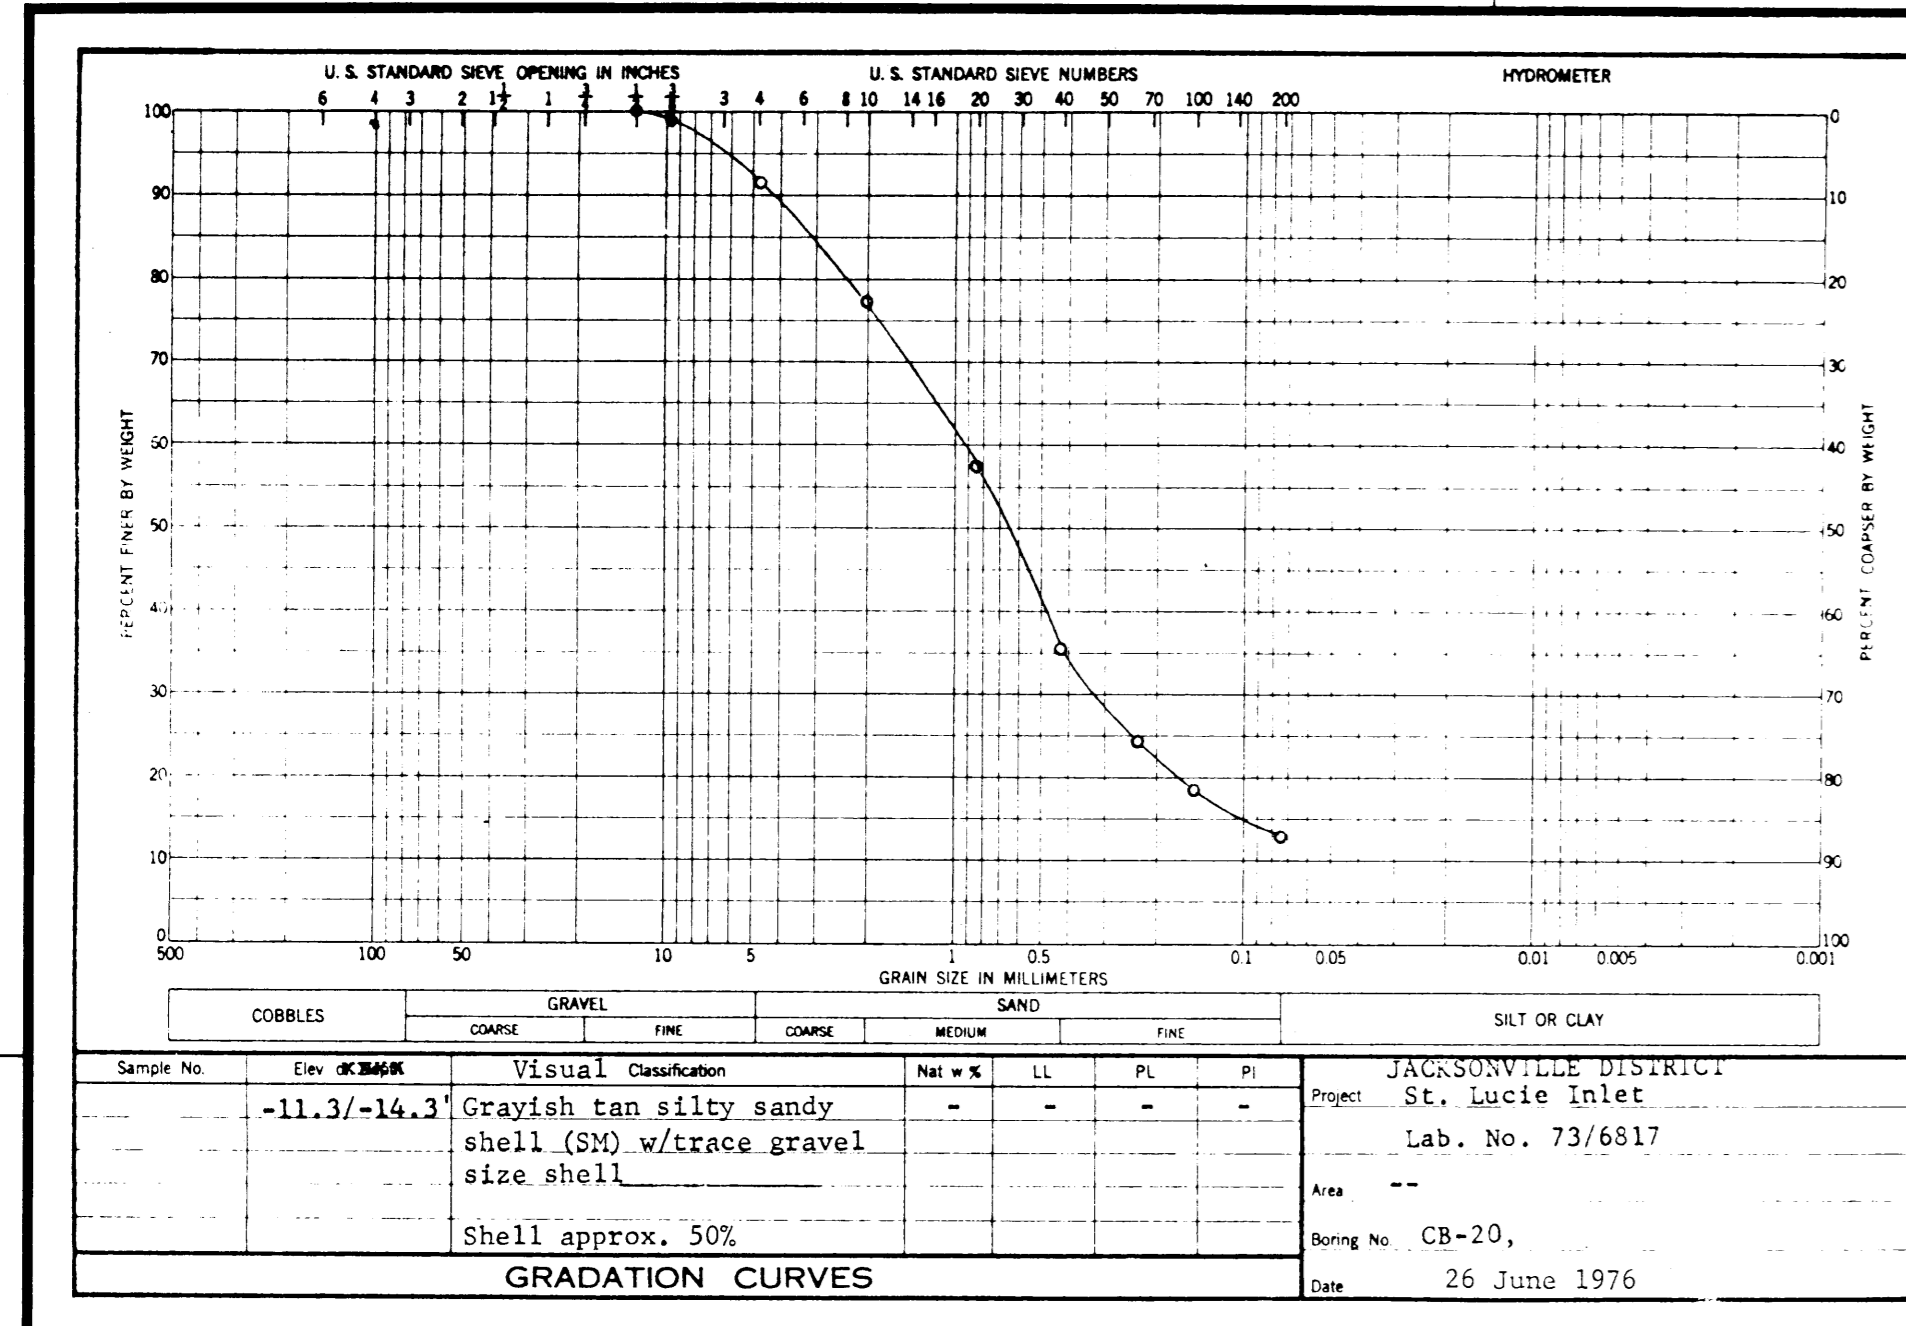

NOTE: CORE BORING LOGS SHOWN ON SHEETS 18, 19, 20, 21, 22 & 23.

DEPARTMENT OF THE ARMY
JACKSONVILLE DISTRICT, CORPS OF ENGINEERS
JACKSONVILLE, FLORIDA

ST. LUCIE INLET, FLORIDA
DREDGING AND JETTY
CONSTRUCTION
CUTS 1 AND 2
GRADATION CURVES

DESIGN ENG. _____
CHKD BY: *RLZ*
DATE: _____
SCALE: AS SHOWN
DATED: DEC. 1977
SHEET 27 OF 31