
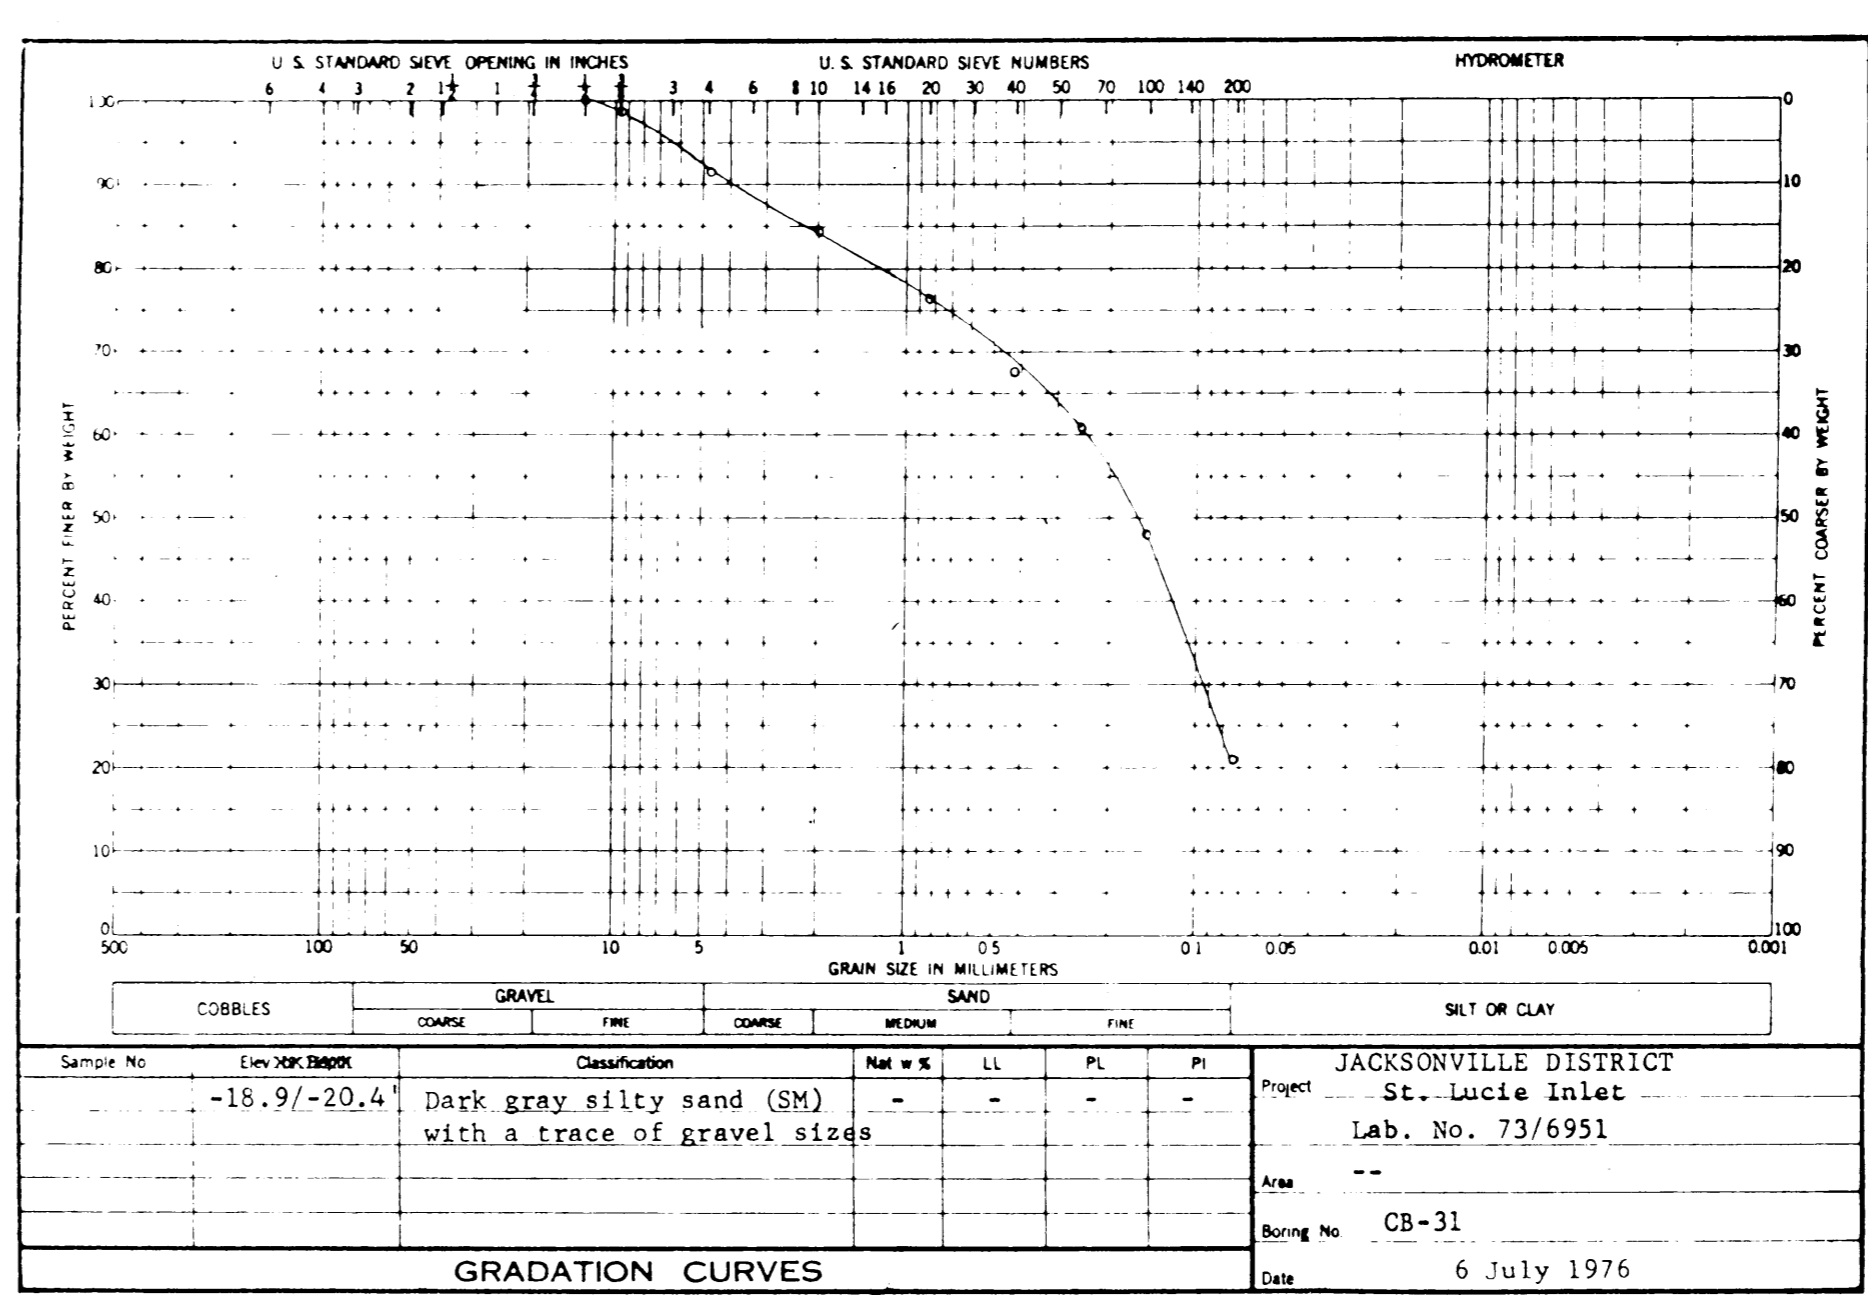
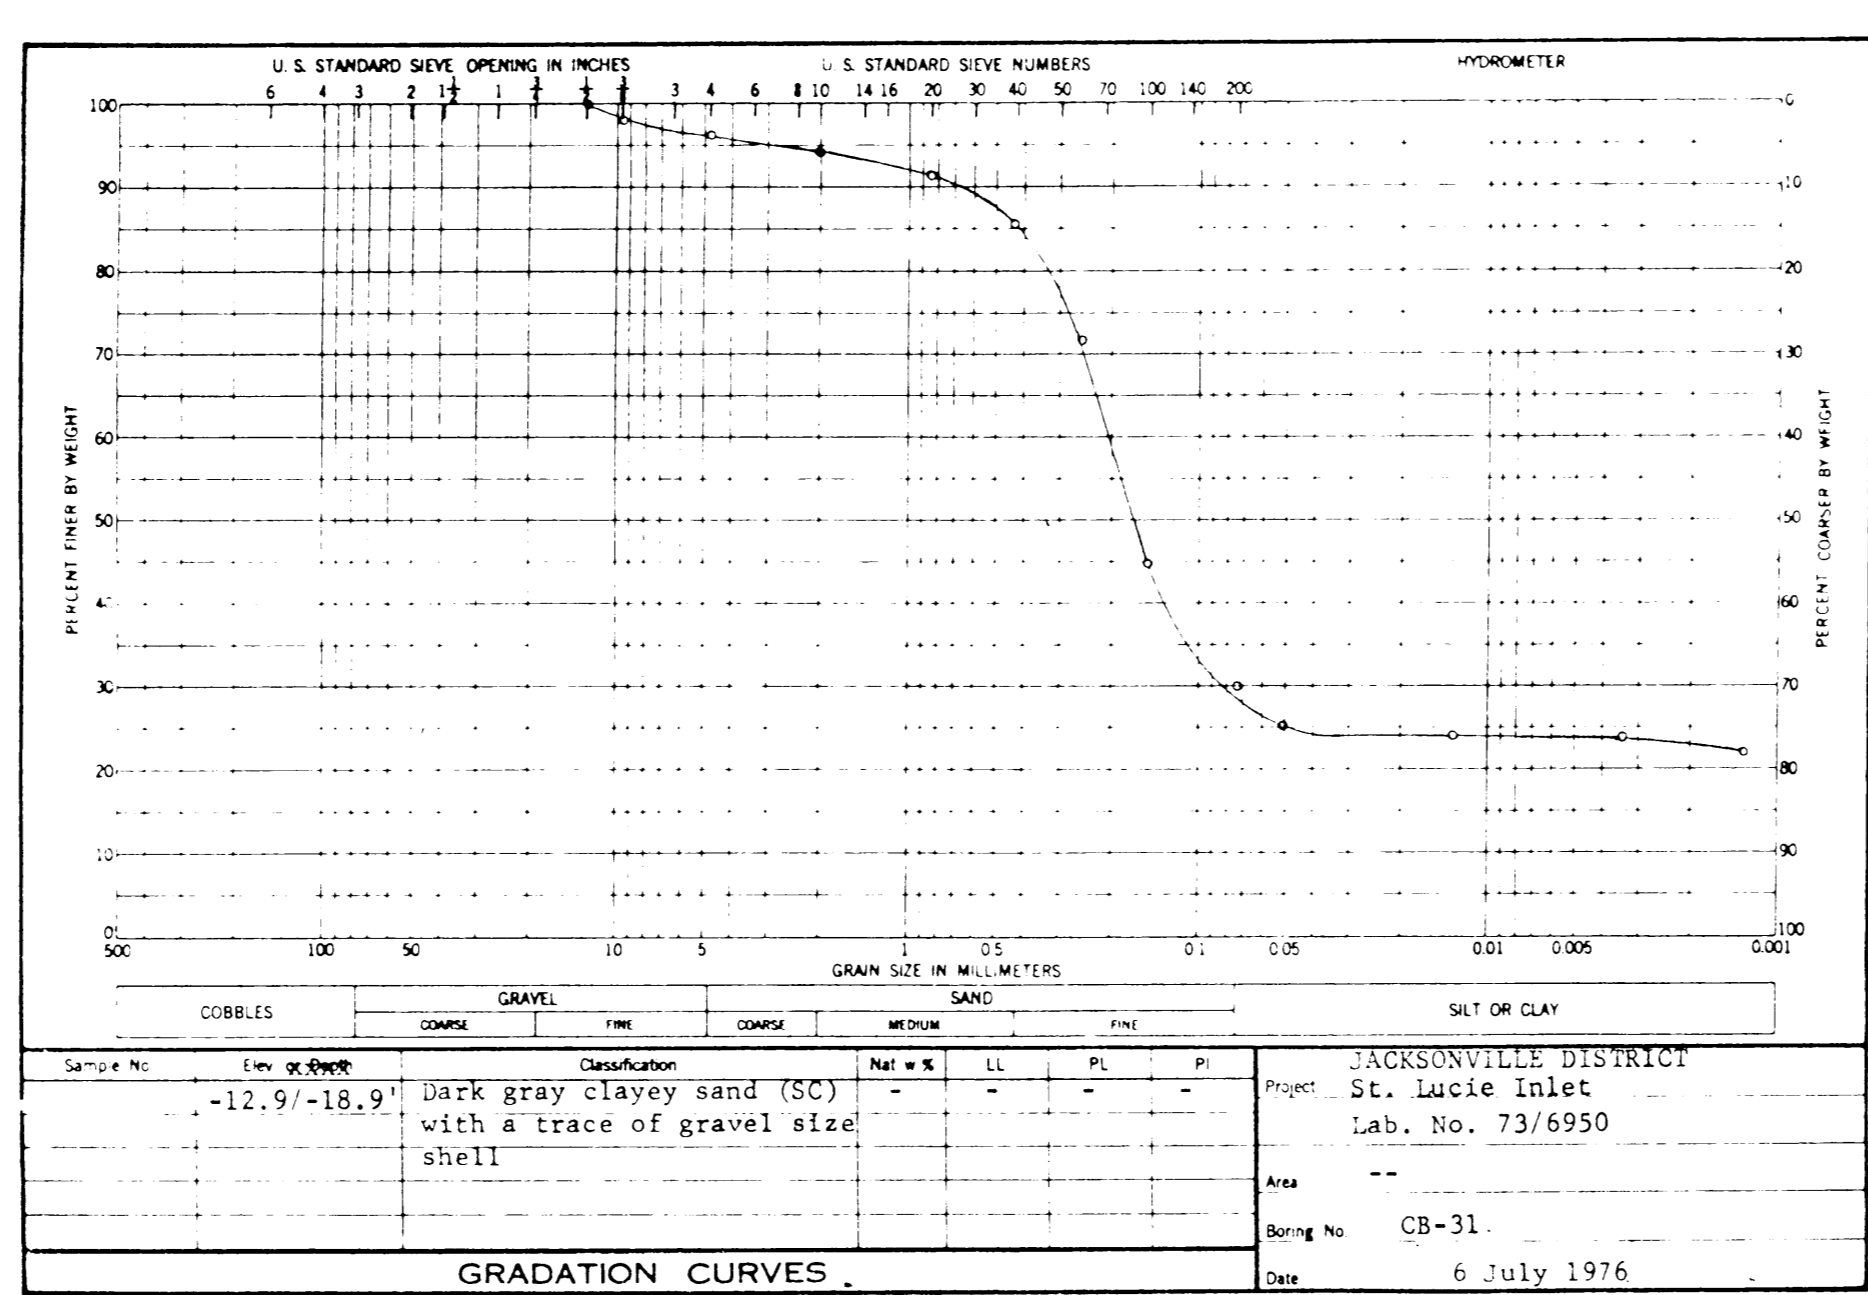
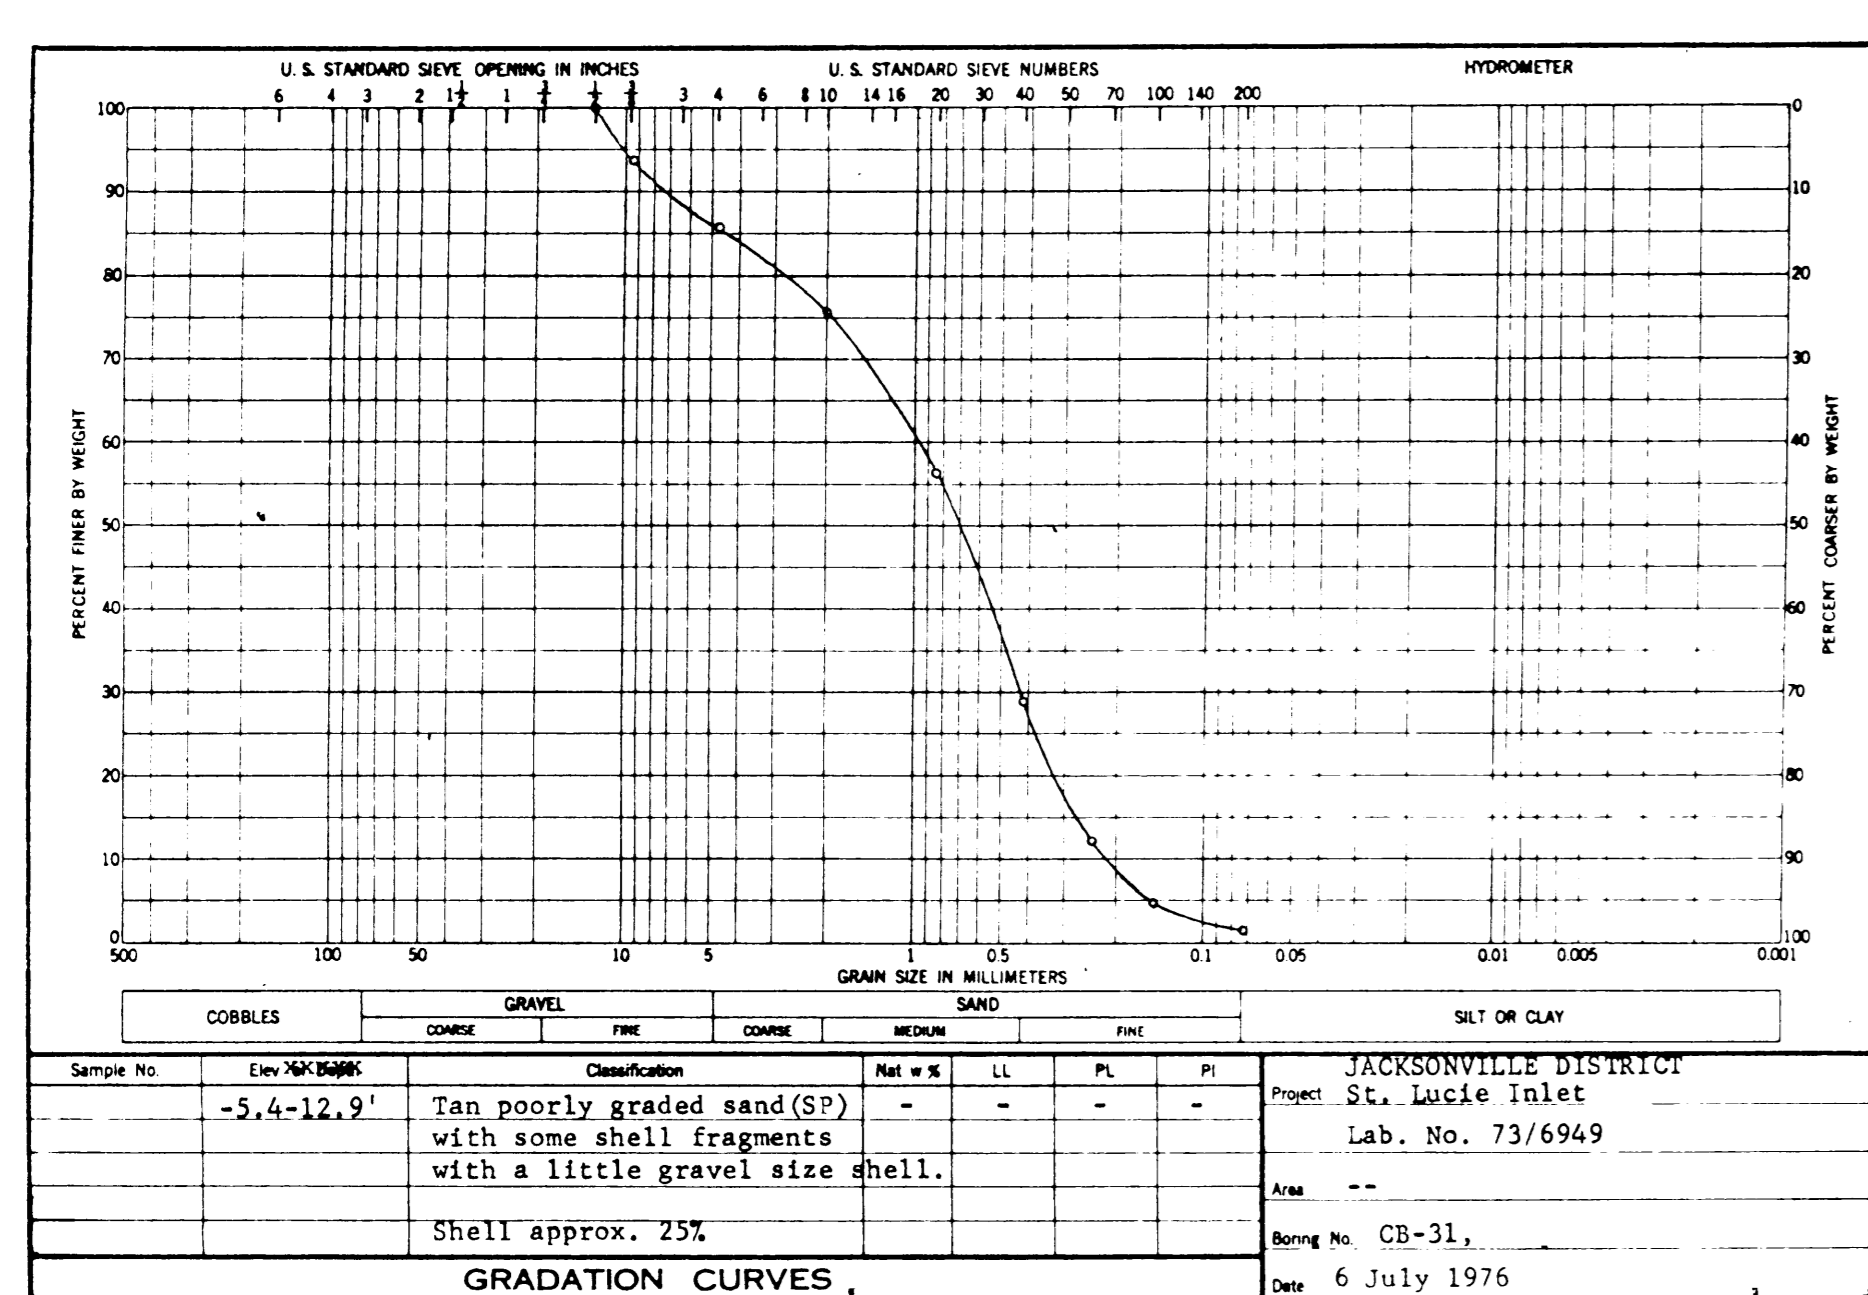
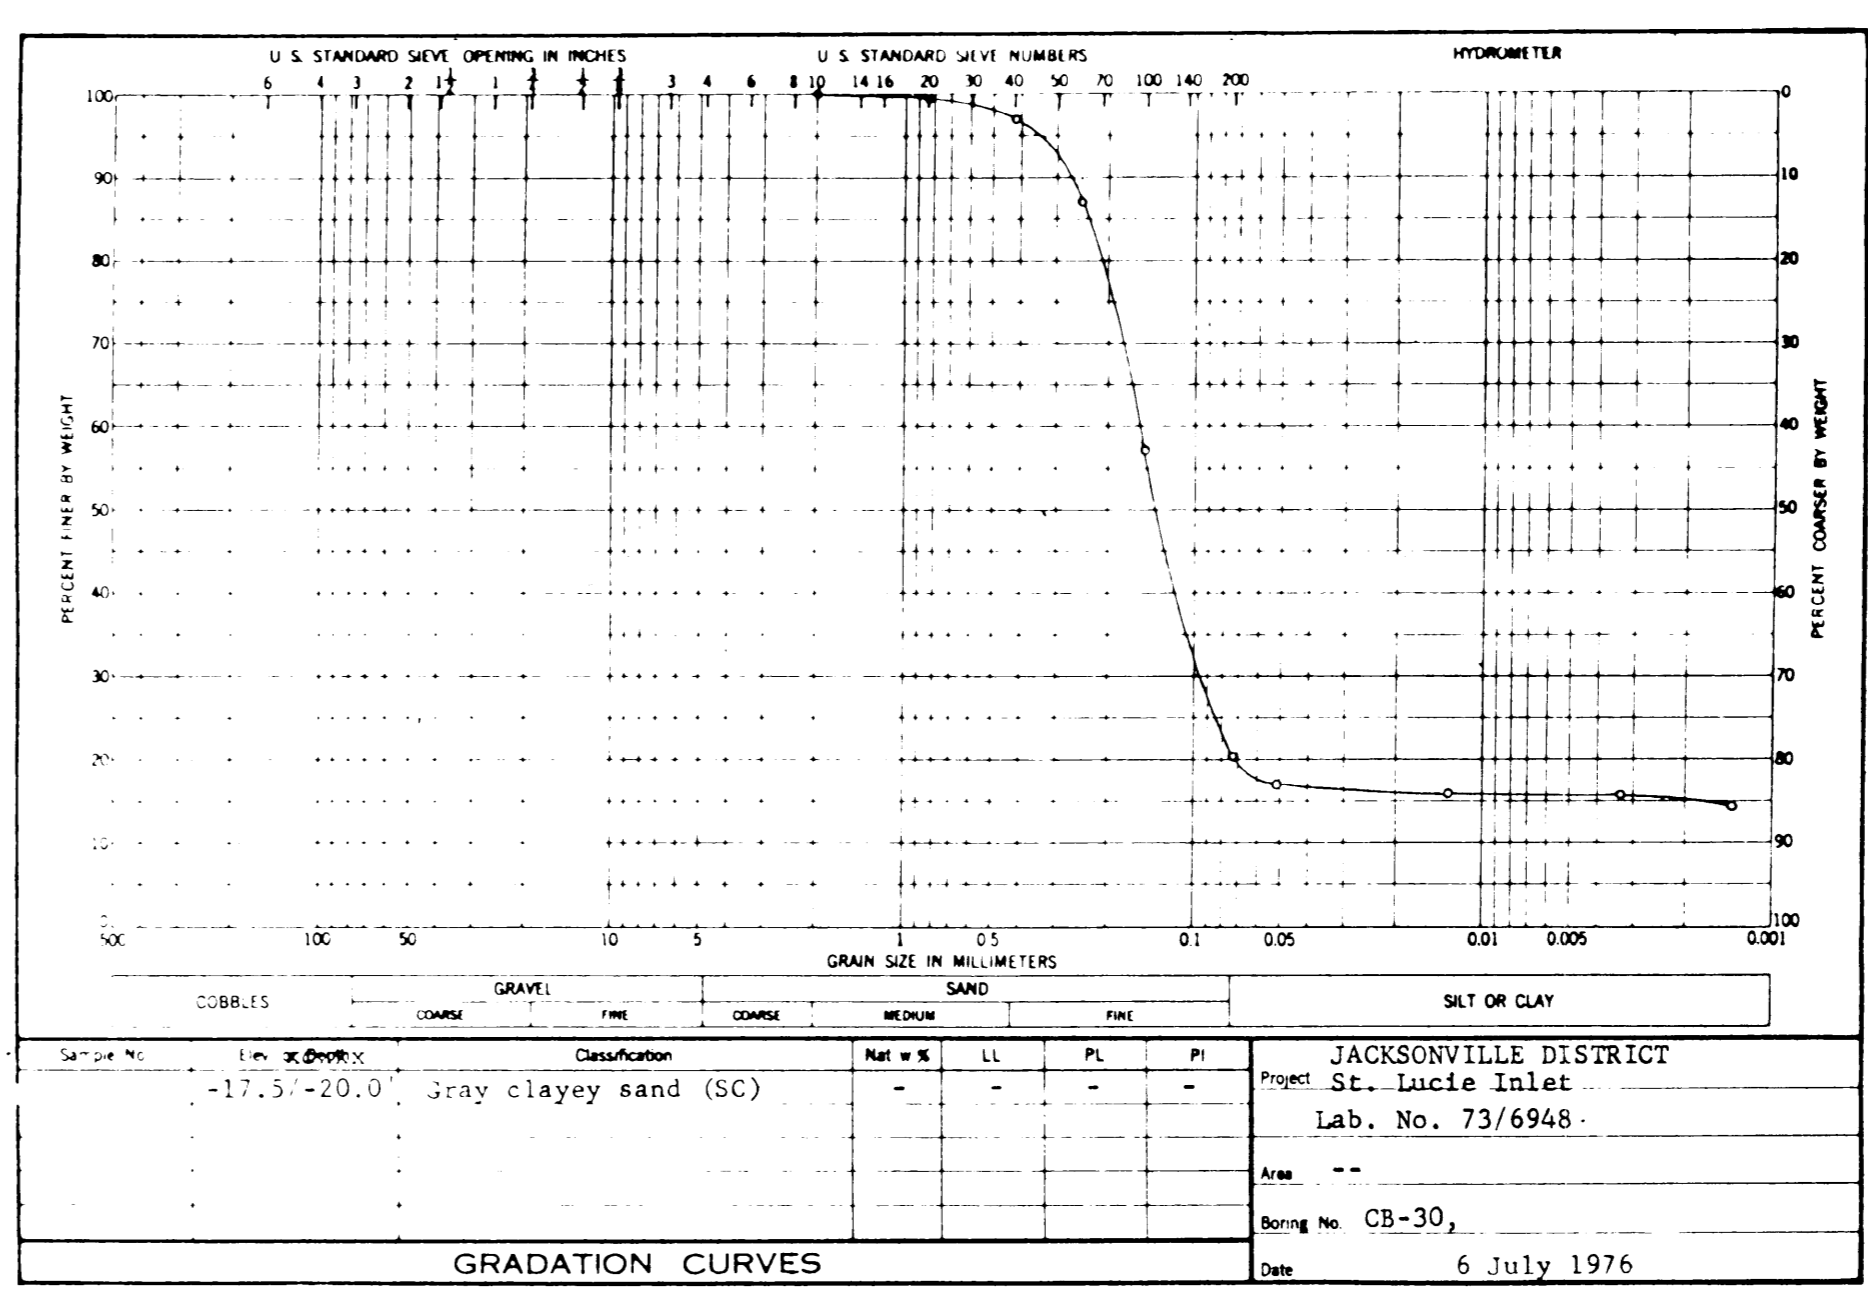
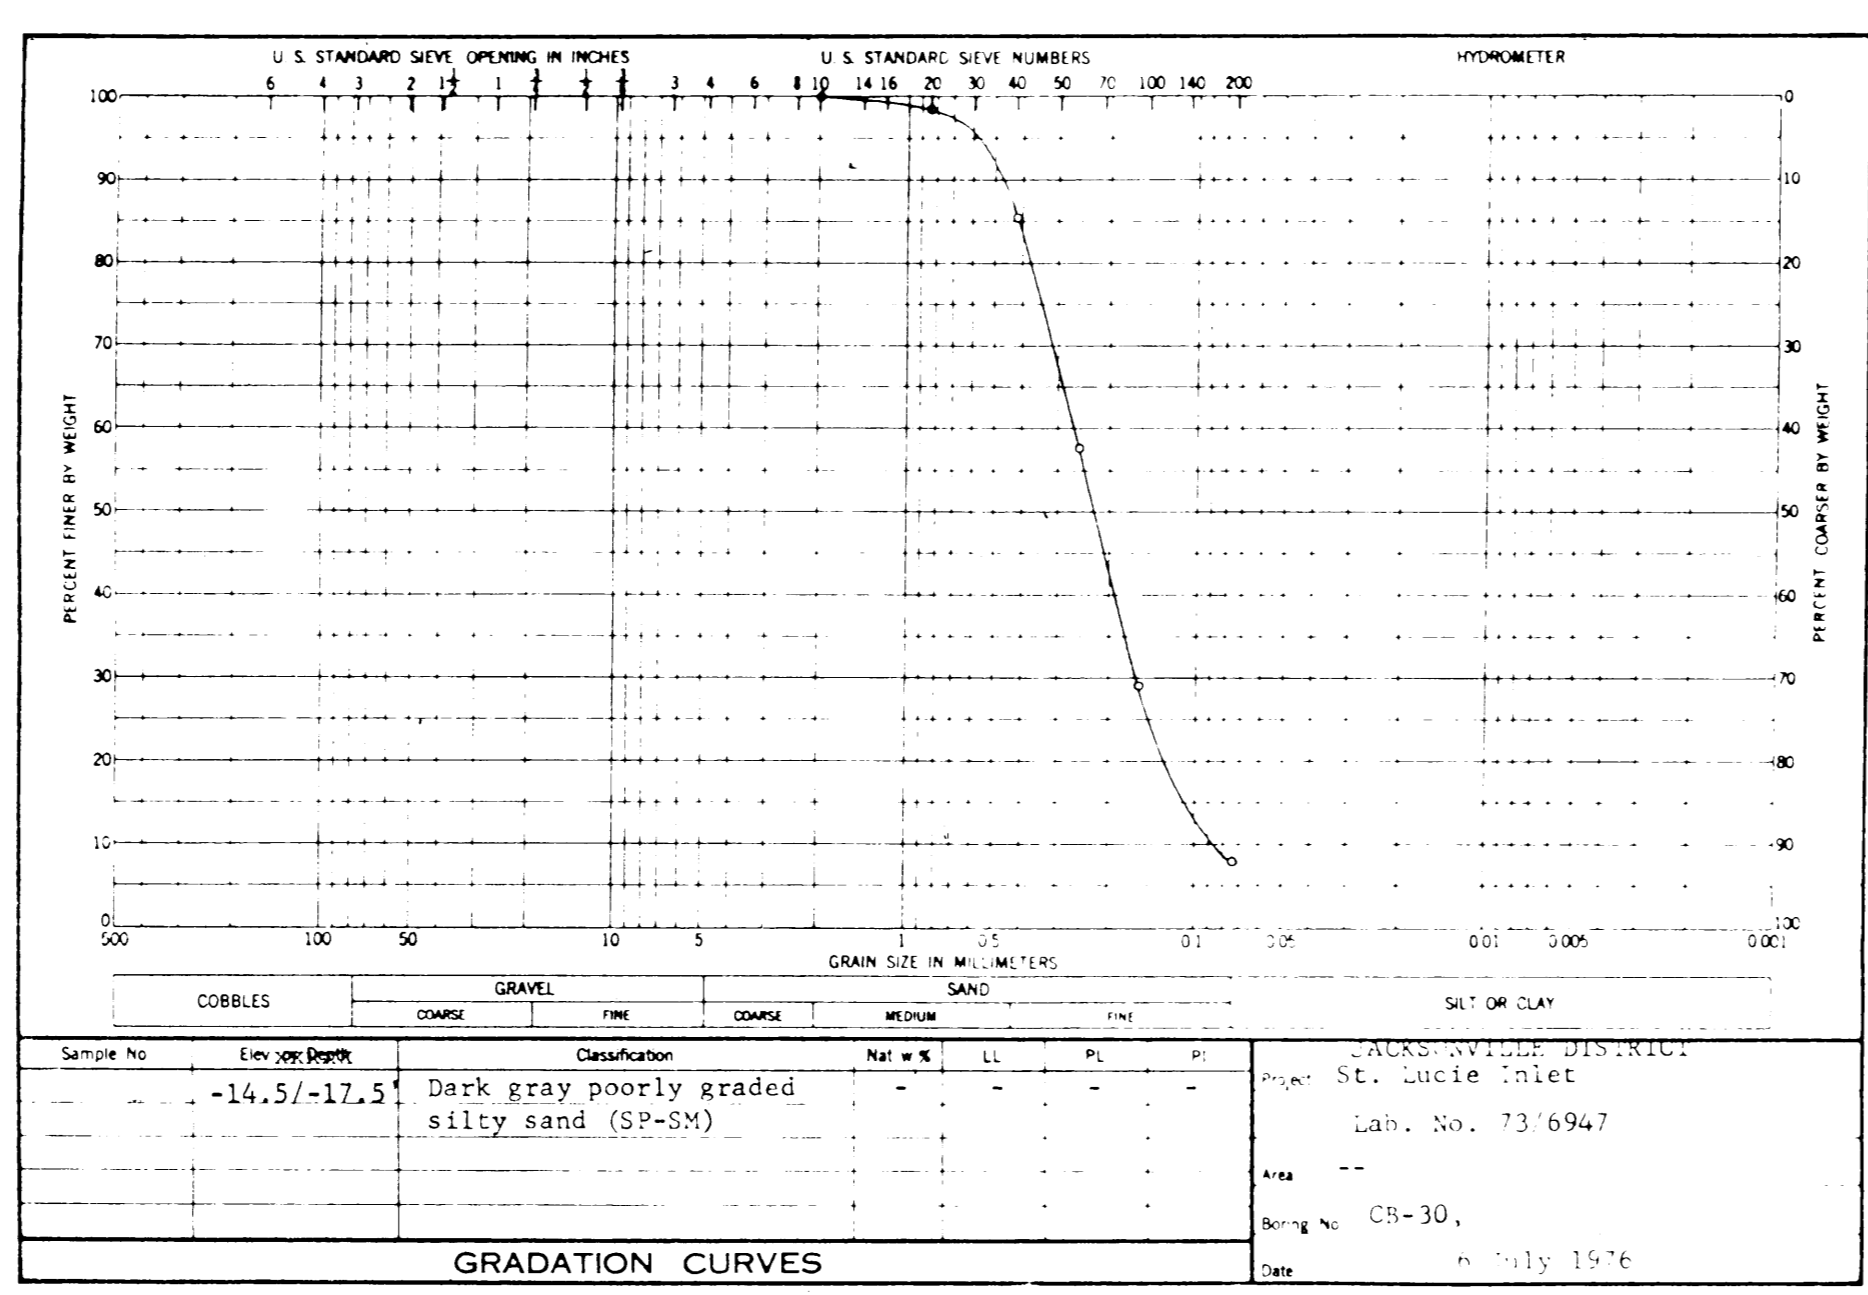
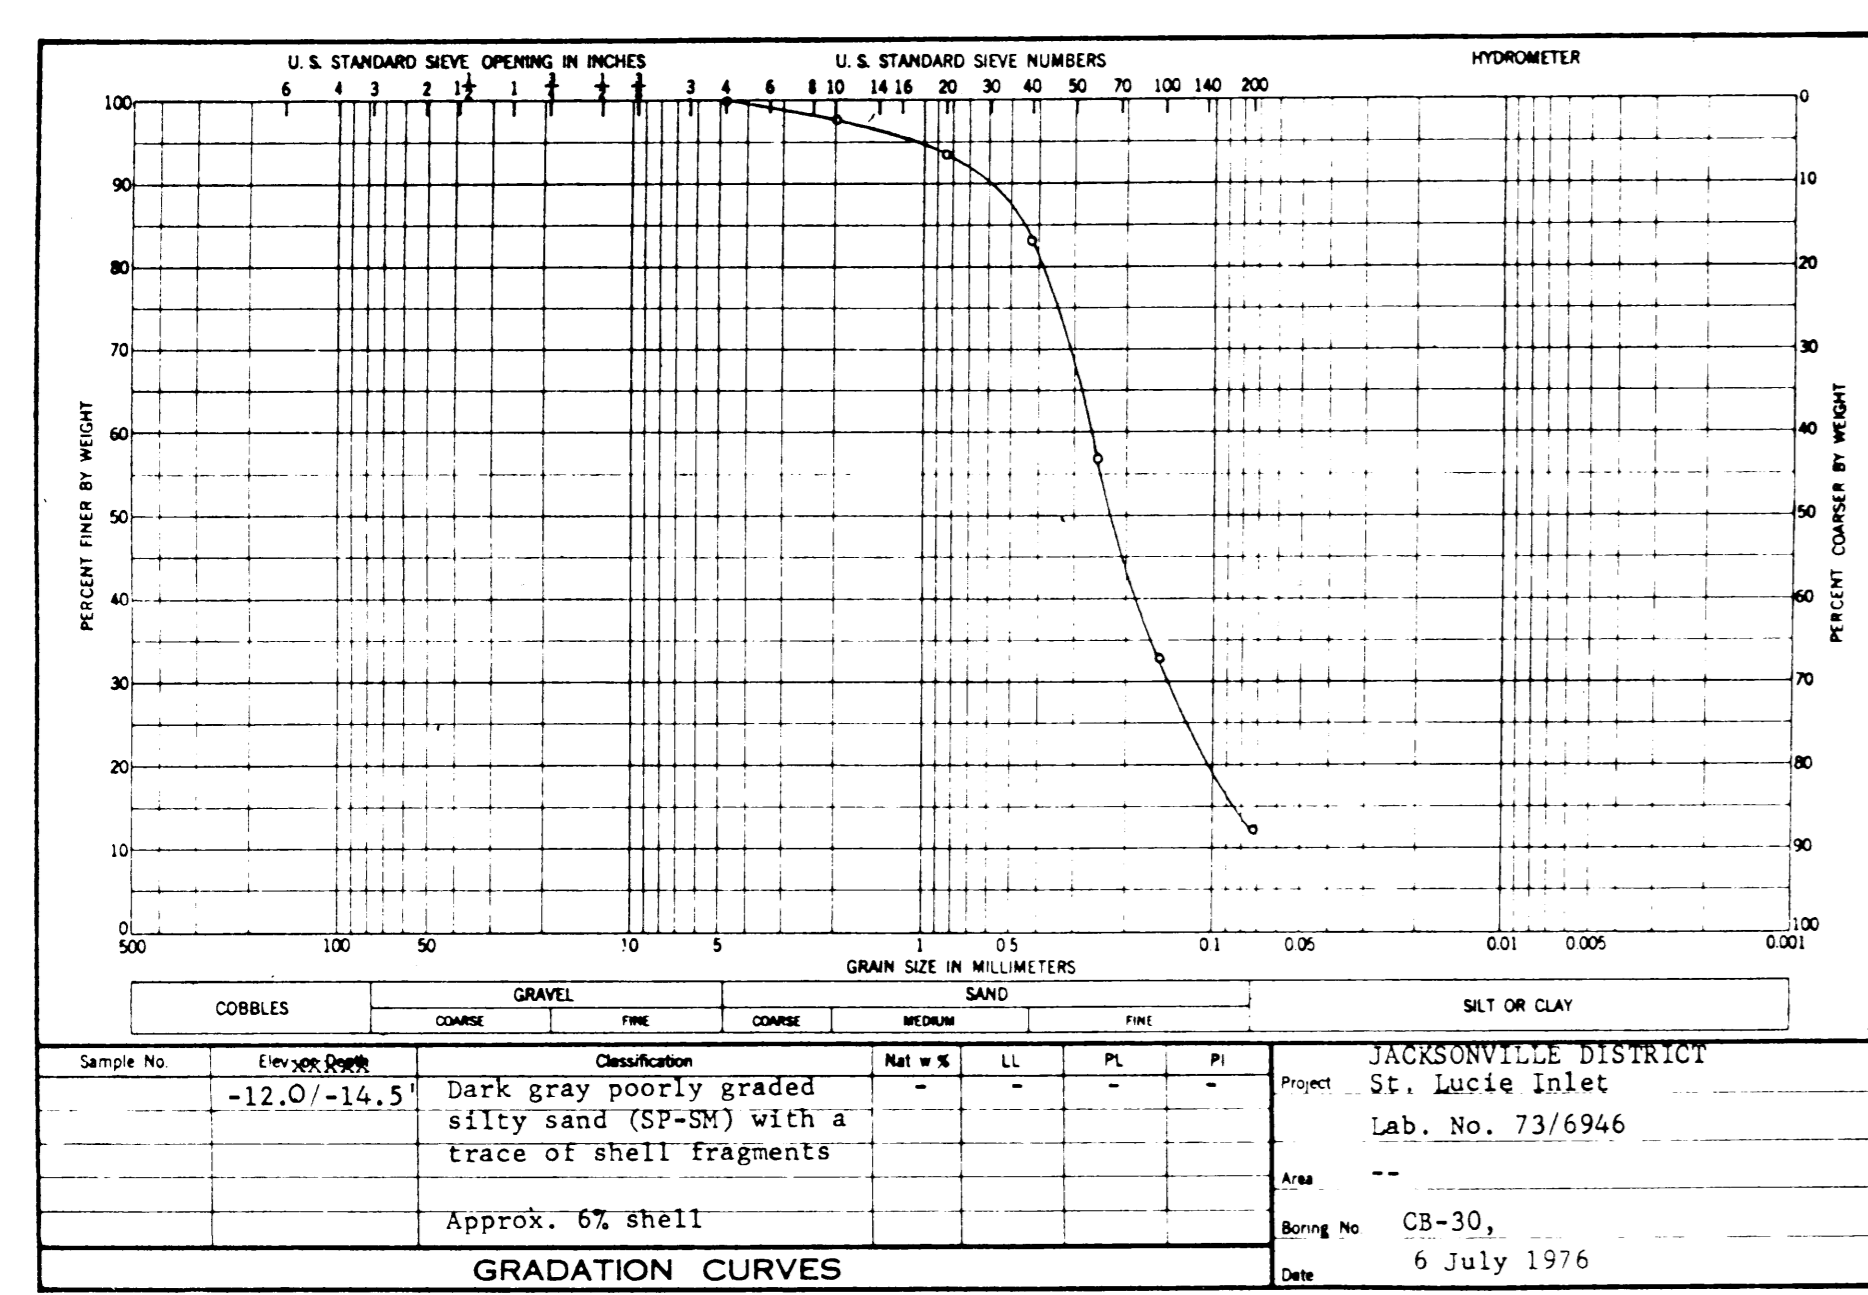
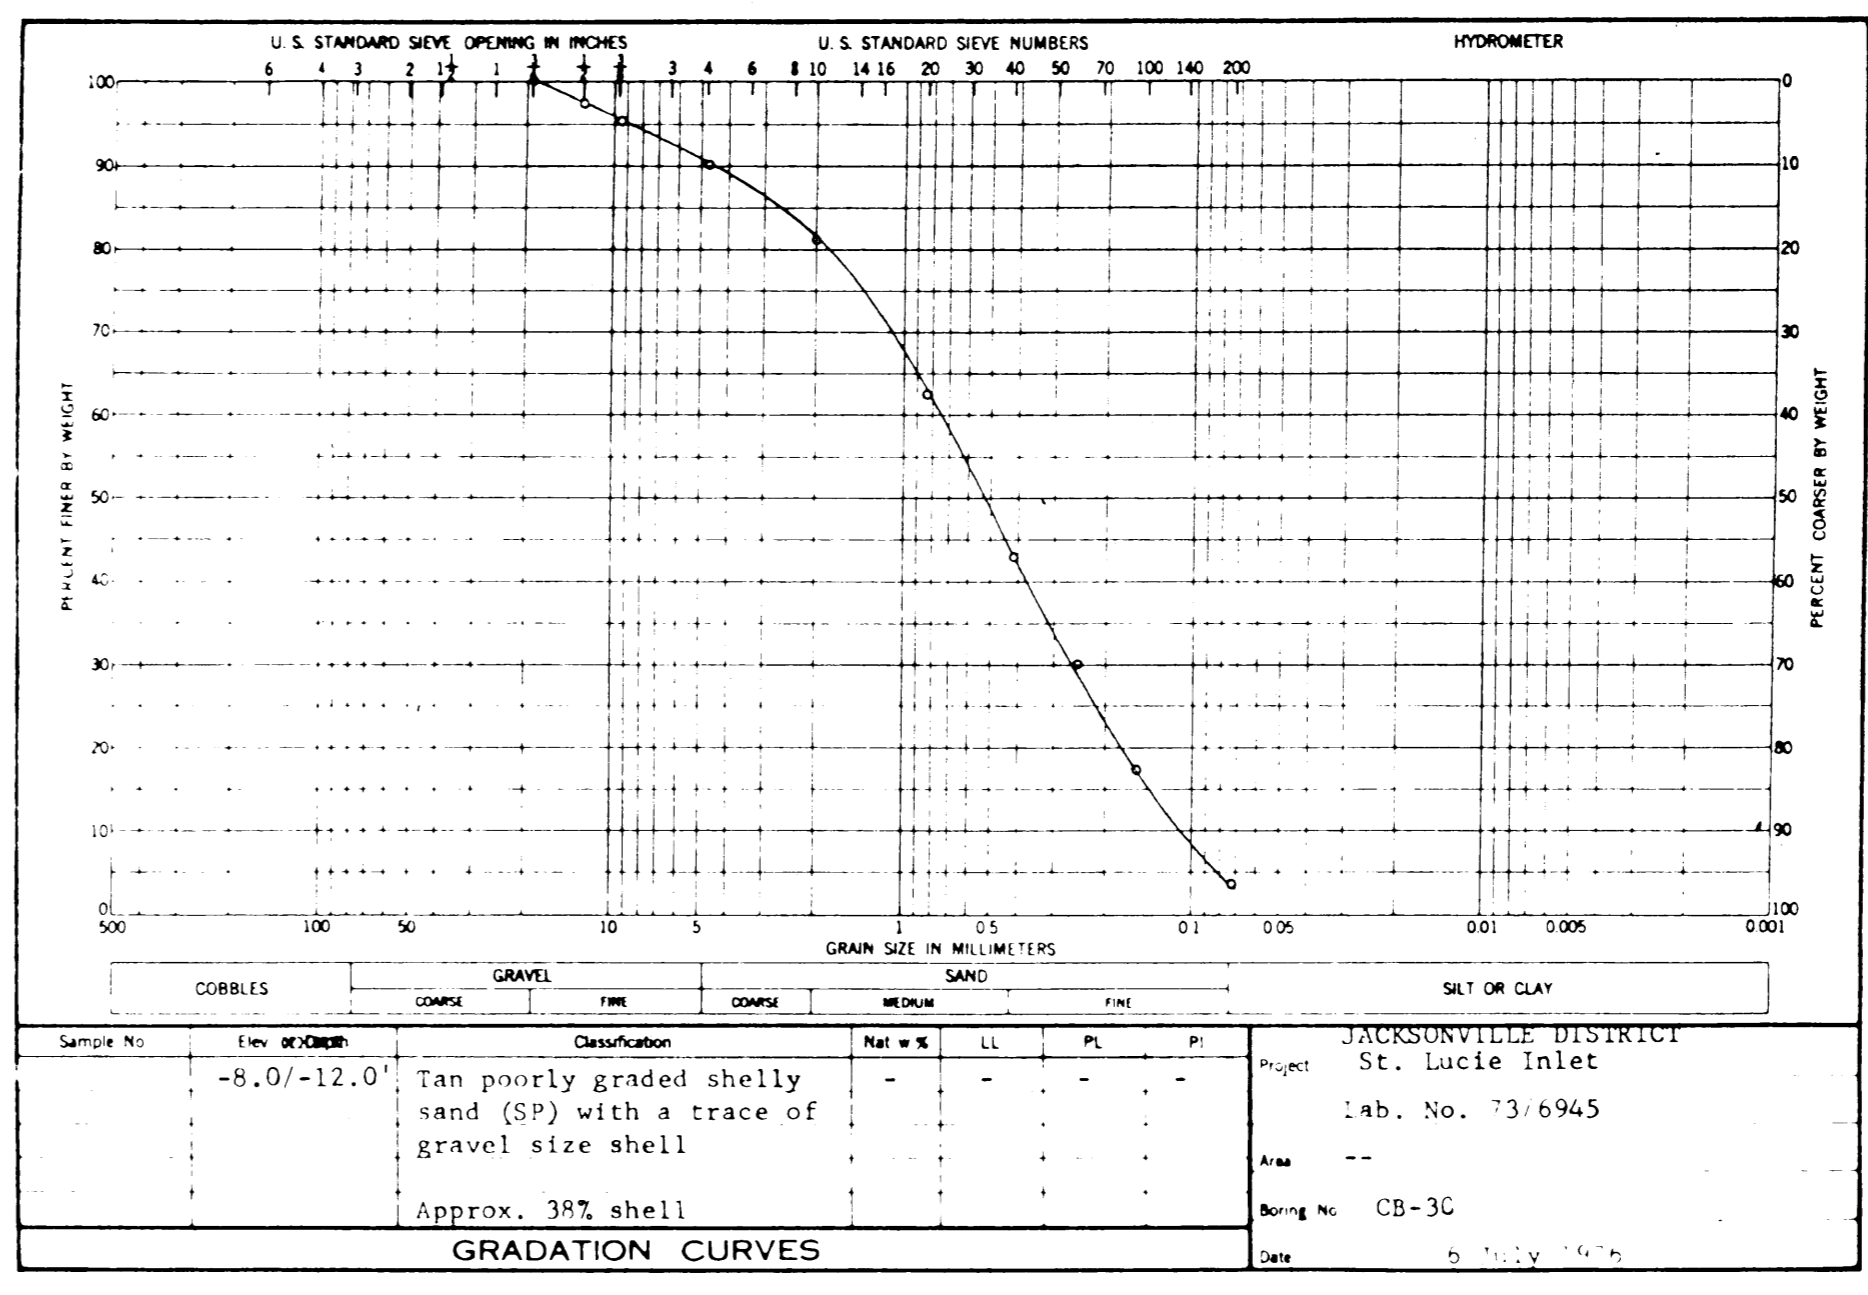
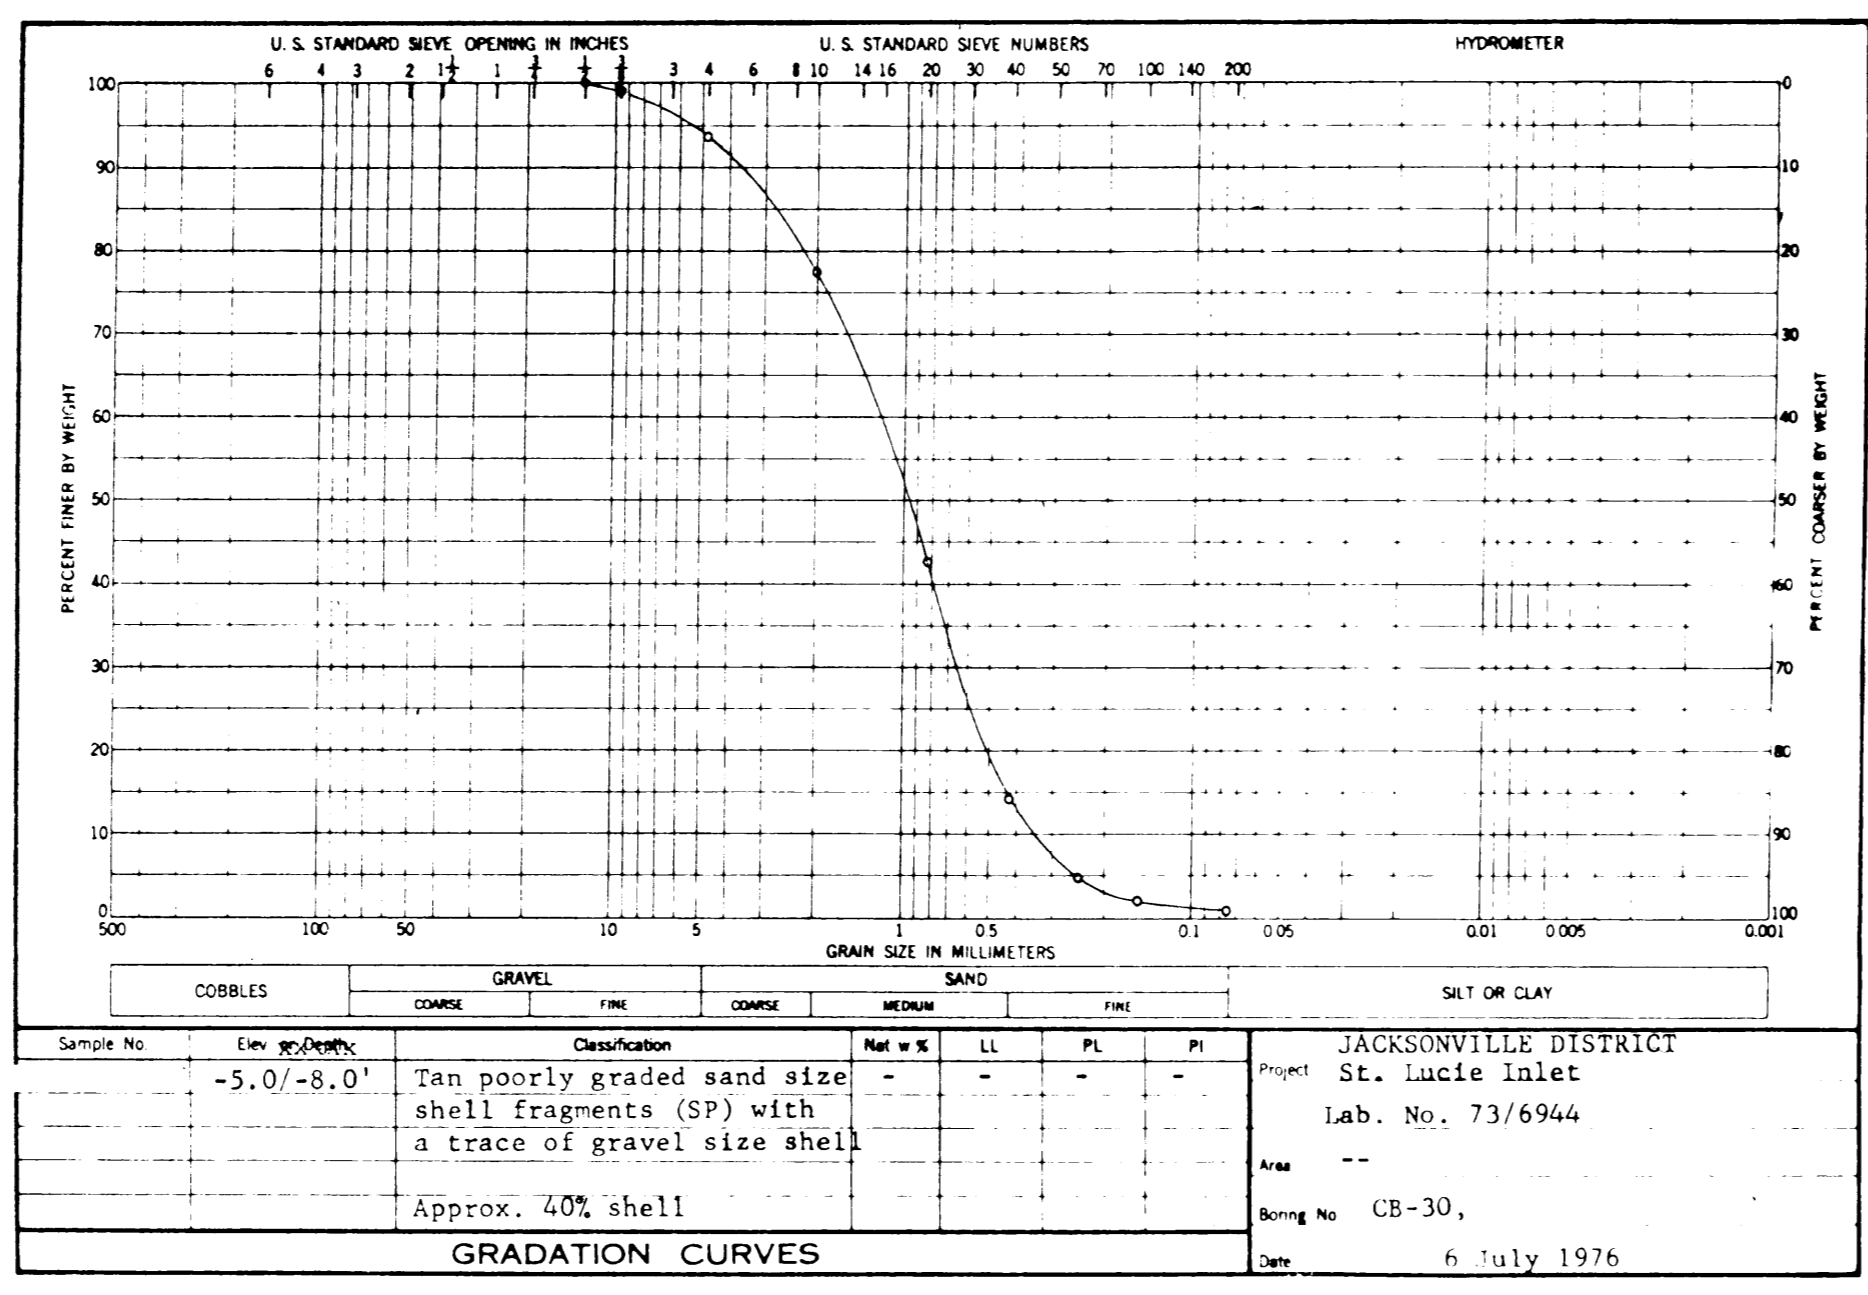


REVISIONS					
NO	SYM	ZONE	DESCRIPTION	DATE	APPROVED

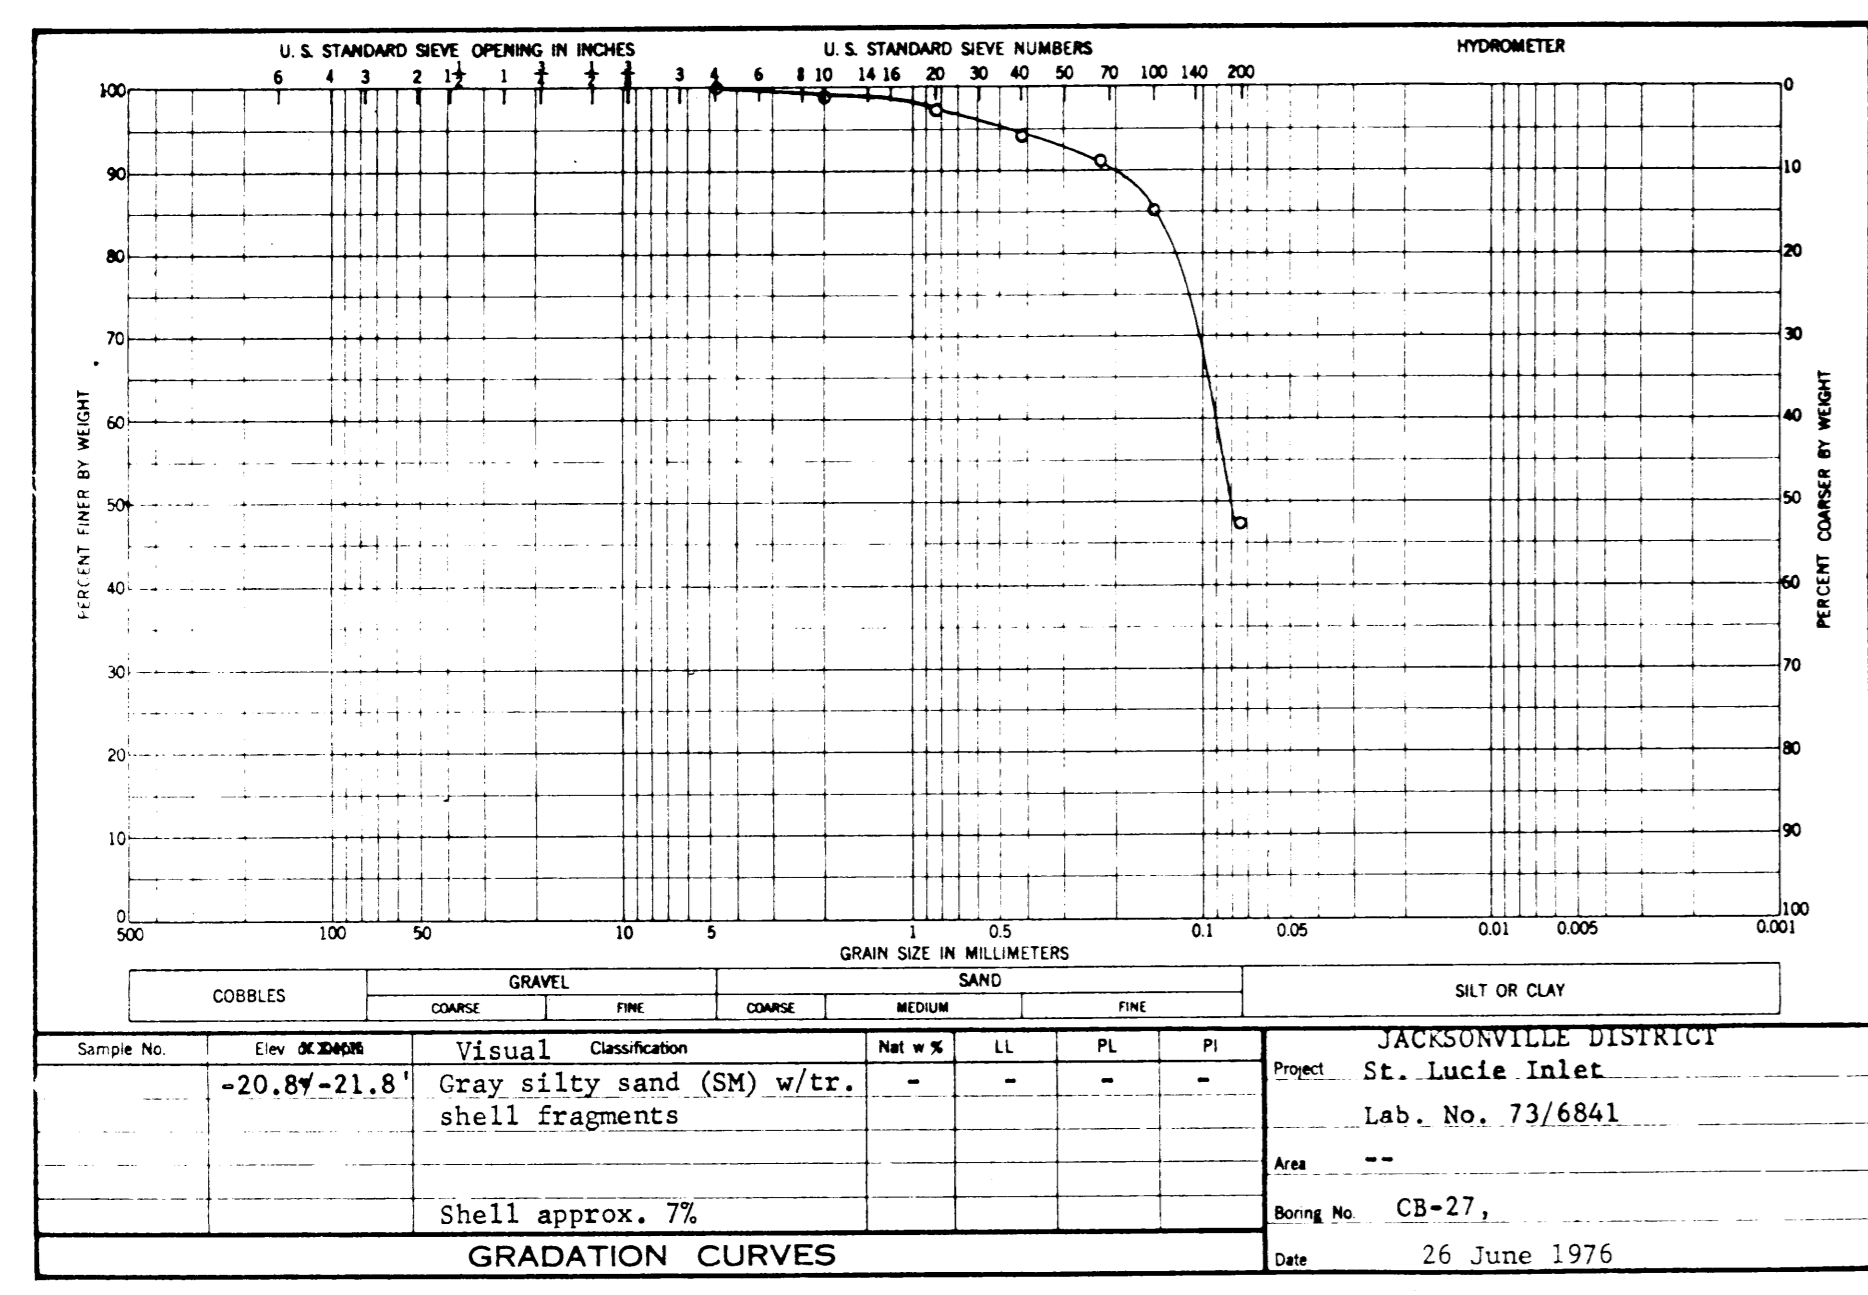

NOTE: CORE BORING LOGS SHOWN ON SHEETS 18, 19, 20, 21, 22 AND 23.

DEPARTMENT OF THE ARMY  
JACKSONVILLE DISTRICT, CORPS OF ENGINEERS  
JACKSONVILLE, FLORIDA

ST. LUCIE INLET, FLORIDA  
DREDGING AND JETTY  
CONSTRUCTION  
CUTS 1 AND 2  
GRADATION CURVES

DESIGN ENG. [Signature]  
OWN BY: [Signature]    INV. NO. DAC: [Blank]    SIZE: DWG. NO. F  
DATED: [Signature]    DATED: DEC. 1977    SHEET 29 OF 31