

This is a TRUE Copy of the Original Plat
of Record of "HALPATIOKEE PARK" Plat
Book B, Page 25, Palm Beach County,
Florida, Now Martin County.

Fred J. Stafford
Registered Land Surveyor
Florida Certificate No. 443

State of Florida } ss.
County of Palm Beach }
This instrument was filed for
Record at 5 p.m. this 19 day of April
1921 and duly recorded on the 19 day of
April 1921, in Book B of Plats on Page
25. Record Verified.

Joe E. Jenno.
CLERK CIRCUIT COURT
BY:
DEPUTY CLERK

I, J.C. Wagen, a Civil Engineer, do hereby certify
that this plot was made and laid out conforming
to and with established corners as found by me on
the ground, that the dimensions of blocks, lots and
streets as shown on this plot are true and correct.

J.C. Wagen.

Subscribed and sworn to before me this 18 day
of Feb, 1917, A.D.

J. G. McMillen

Notary Public State of Fla.

My commission expires Mar. 1st 1917

State of Florida
County of Palm Beach

We, Neil McQuarrie and J.R. Pomeroy, owners
of the land herein platted, do hereby dedicate
to the use of the public, the streets as shown on
this plot.

Neil McQuarrie seal

J.R. Pomeroy seal

State of Florida
County of Palm Beach.

Personally appeared before me Neil McQuarrie
and J.R. Pomeroy, to me well known as the persons
described in and who executed the foregoing
instrument and they acknowledged that they
executed the same for the purposes set forth.

Witness my name and official seal this February
17, 1917, A.D.

Carl J. Reed

Notary Public State of Fla.

My commission expires Apr. 19, 1919.

PLAT OF

HALPATIOKEE PARK STUART, FLORIDA PALM BEACH COUNTY

IN SECTION 5, T.38S, R.4E.

SCALE 1 INCH = 50 FEET. J.C.WAGEN C.E.
Ft. Pierce, Fla.




BESSEY


ADDITION

INDIANOLA

ST.

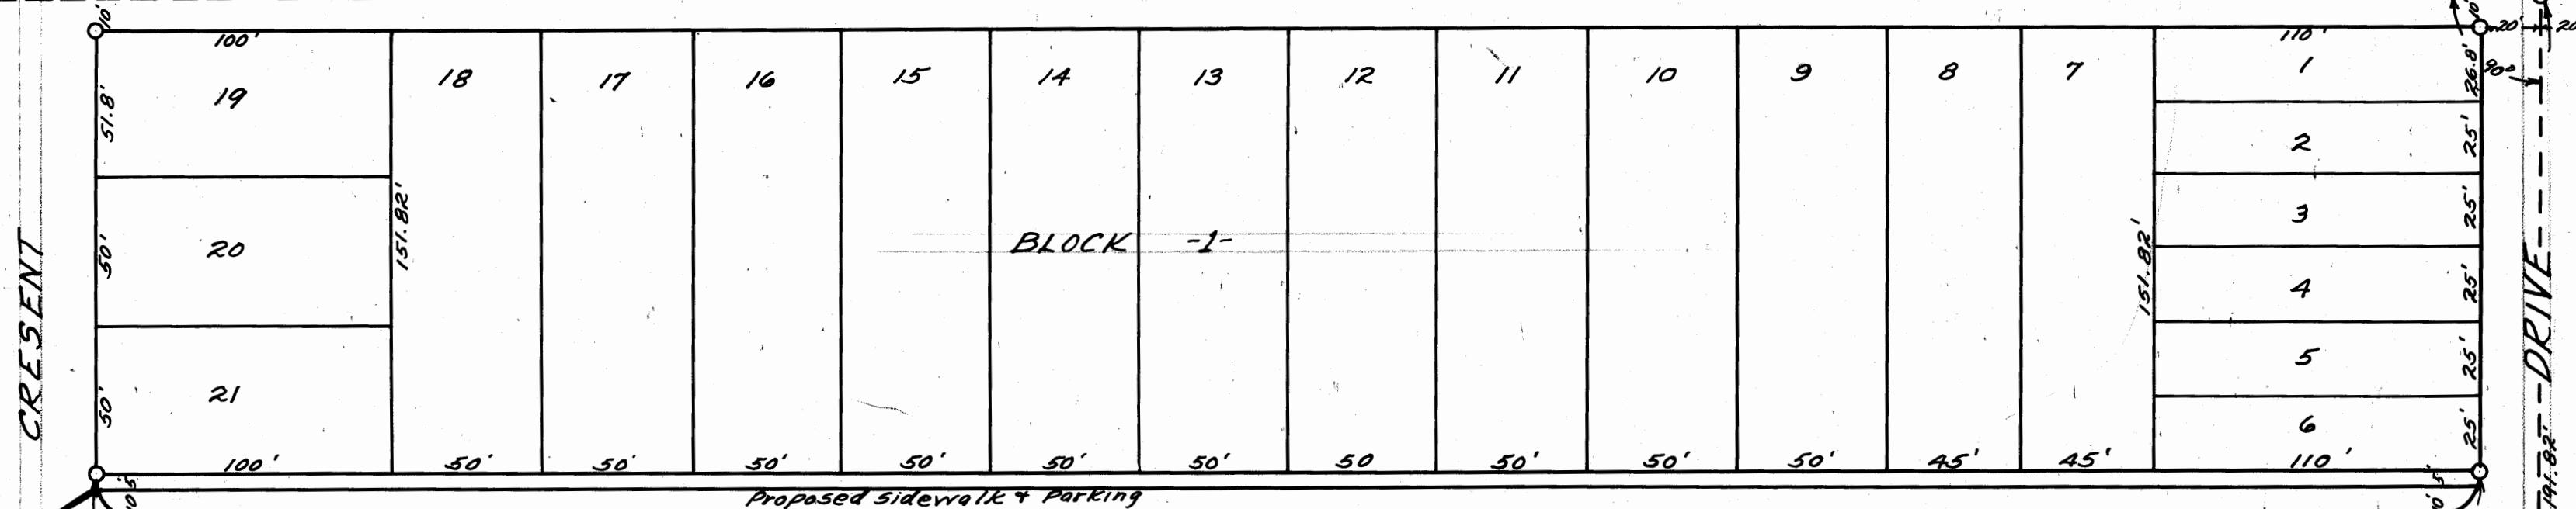

HALPATIOKEE ----- AVENUE -----

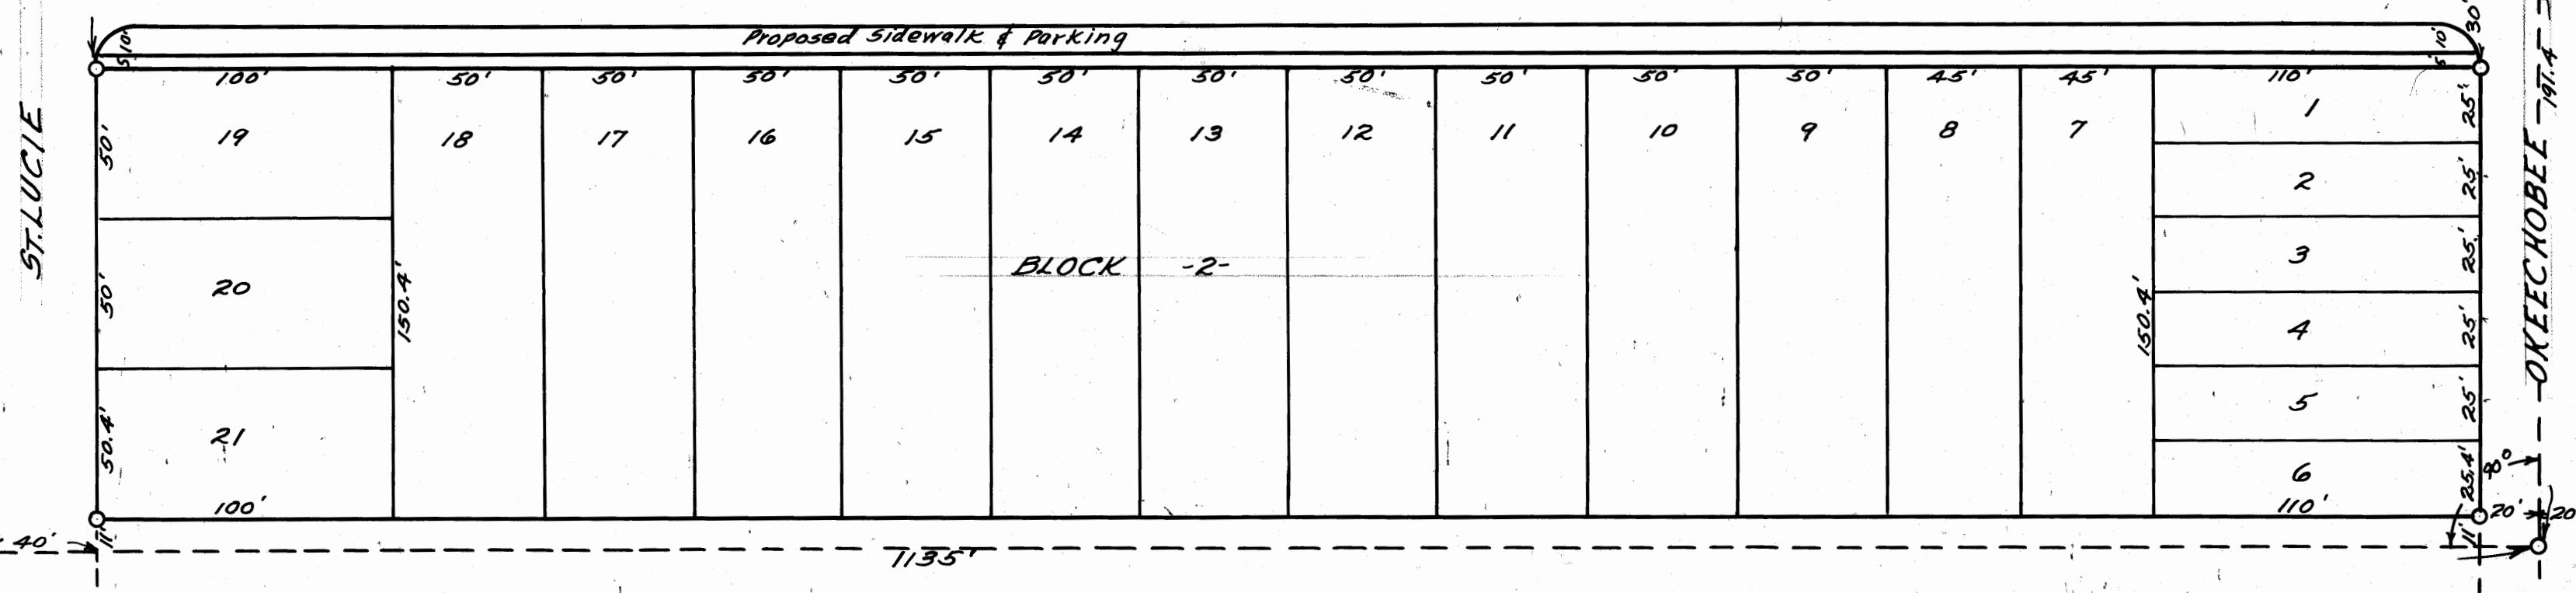

7135' -----

SOUTH LINE SECTION 5, T.38S, R.4E.

S.E. COR. Gov. Lot 6
Sec. 5 T.38 S. 11