




GOLDEN GATE

PALM BEACH COUNTY
T38 S R41 E

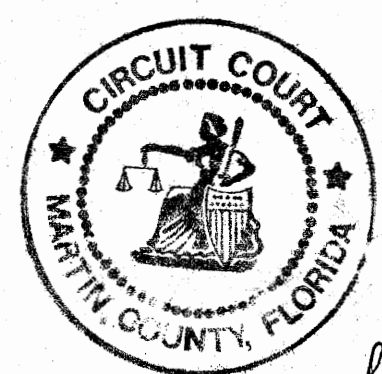


*In survey certificate located in
OR Book 884 PG 1261, MARSHA
STILLER Clerk of Circuit by City
O'Brien, D.C. 12-3-90.*

LUCIE RIVER

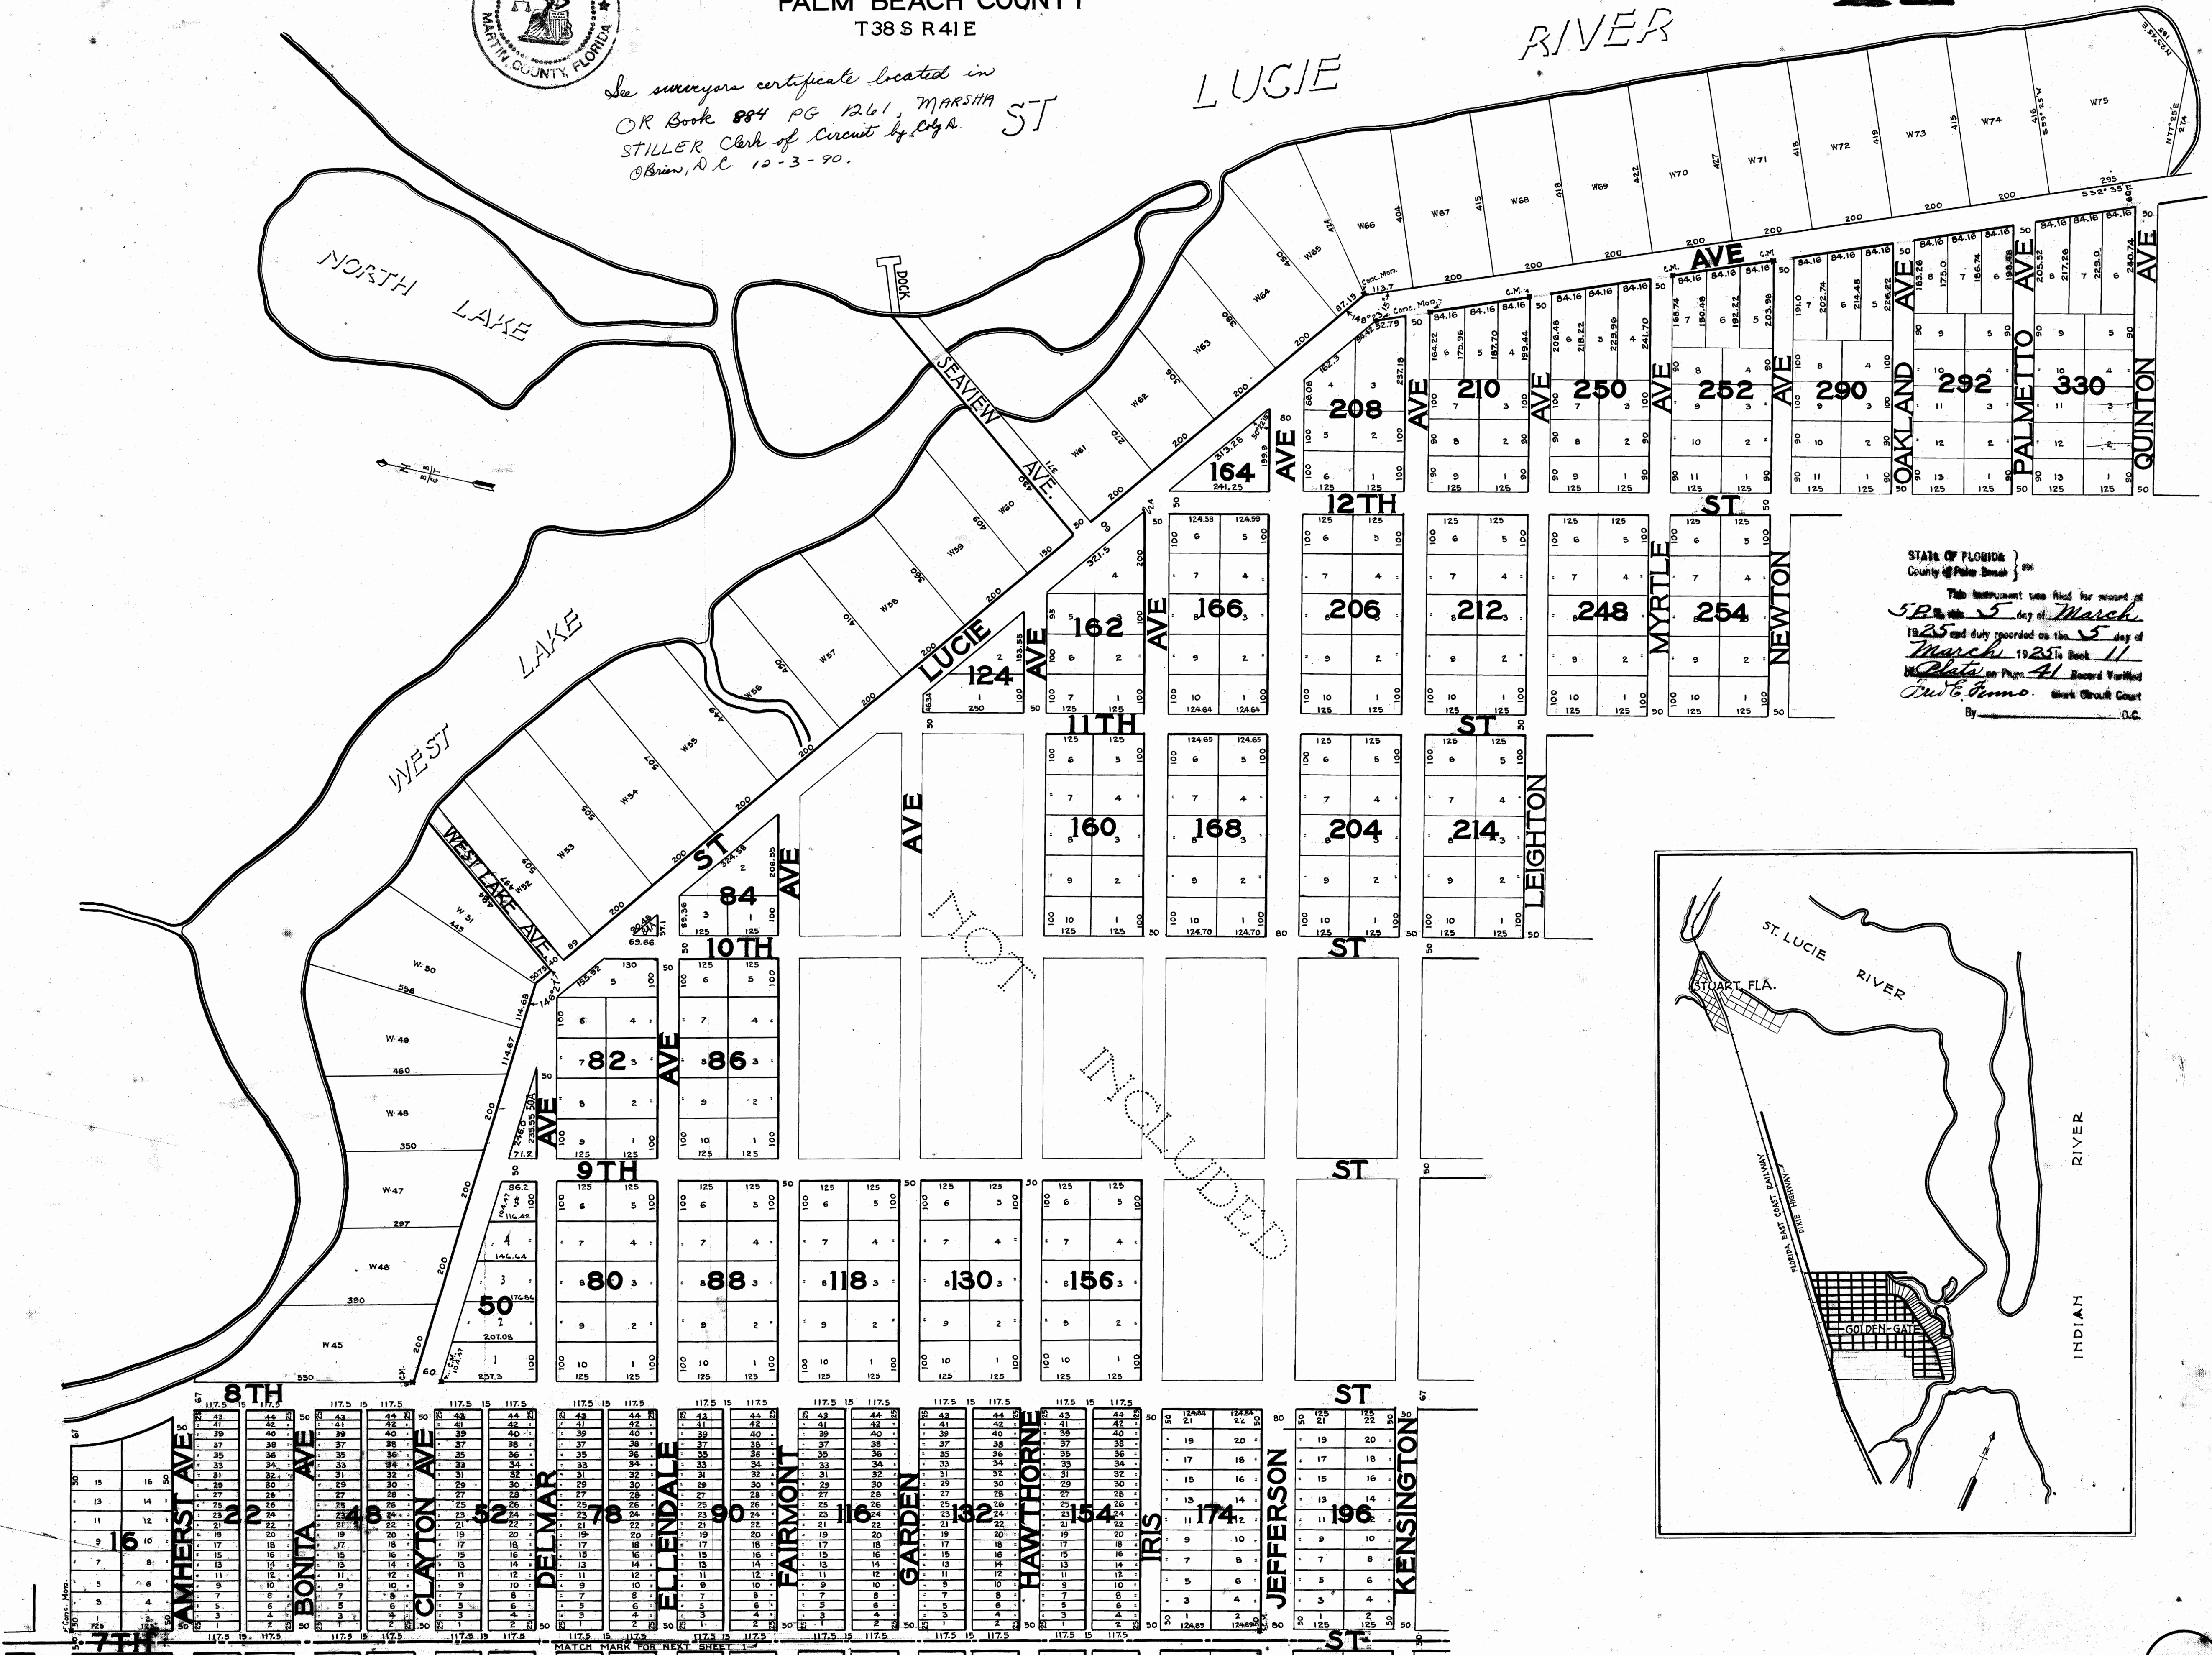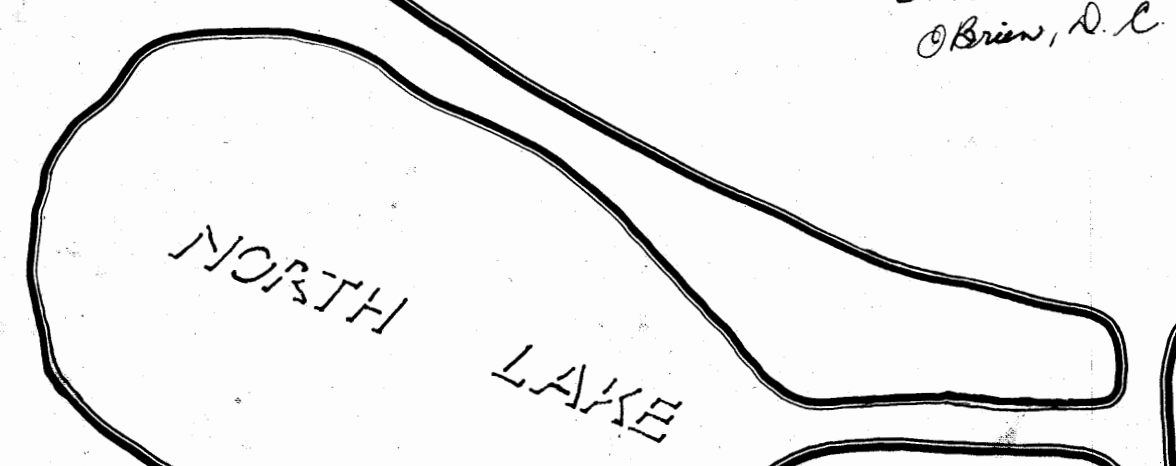

STATE OF FLORIDA }
County of Palm Beach }
This instrument was filed for record at
5 P.M. on the 5 day of March
1925 and duly recorded on the 5 day of
March 1925 in Book 11
of Plate 41 Board Verified
D.W. Gomo. Clerk Circuit Court
By _____ D.C.

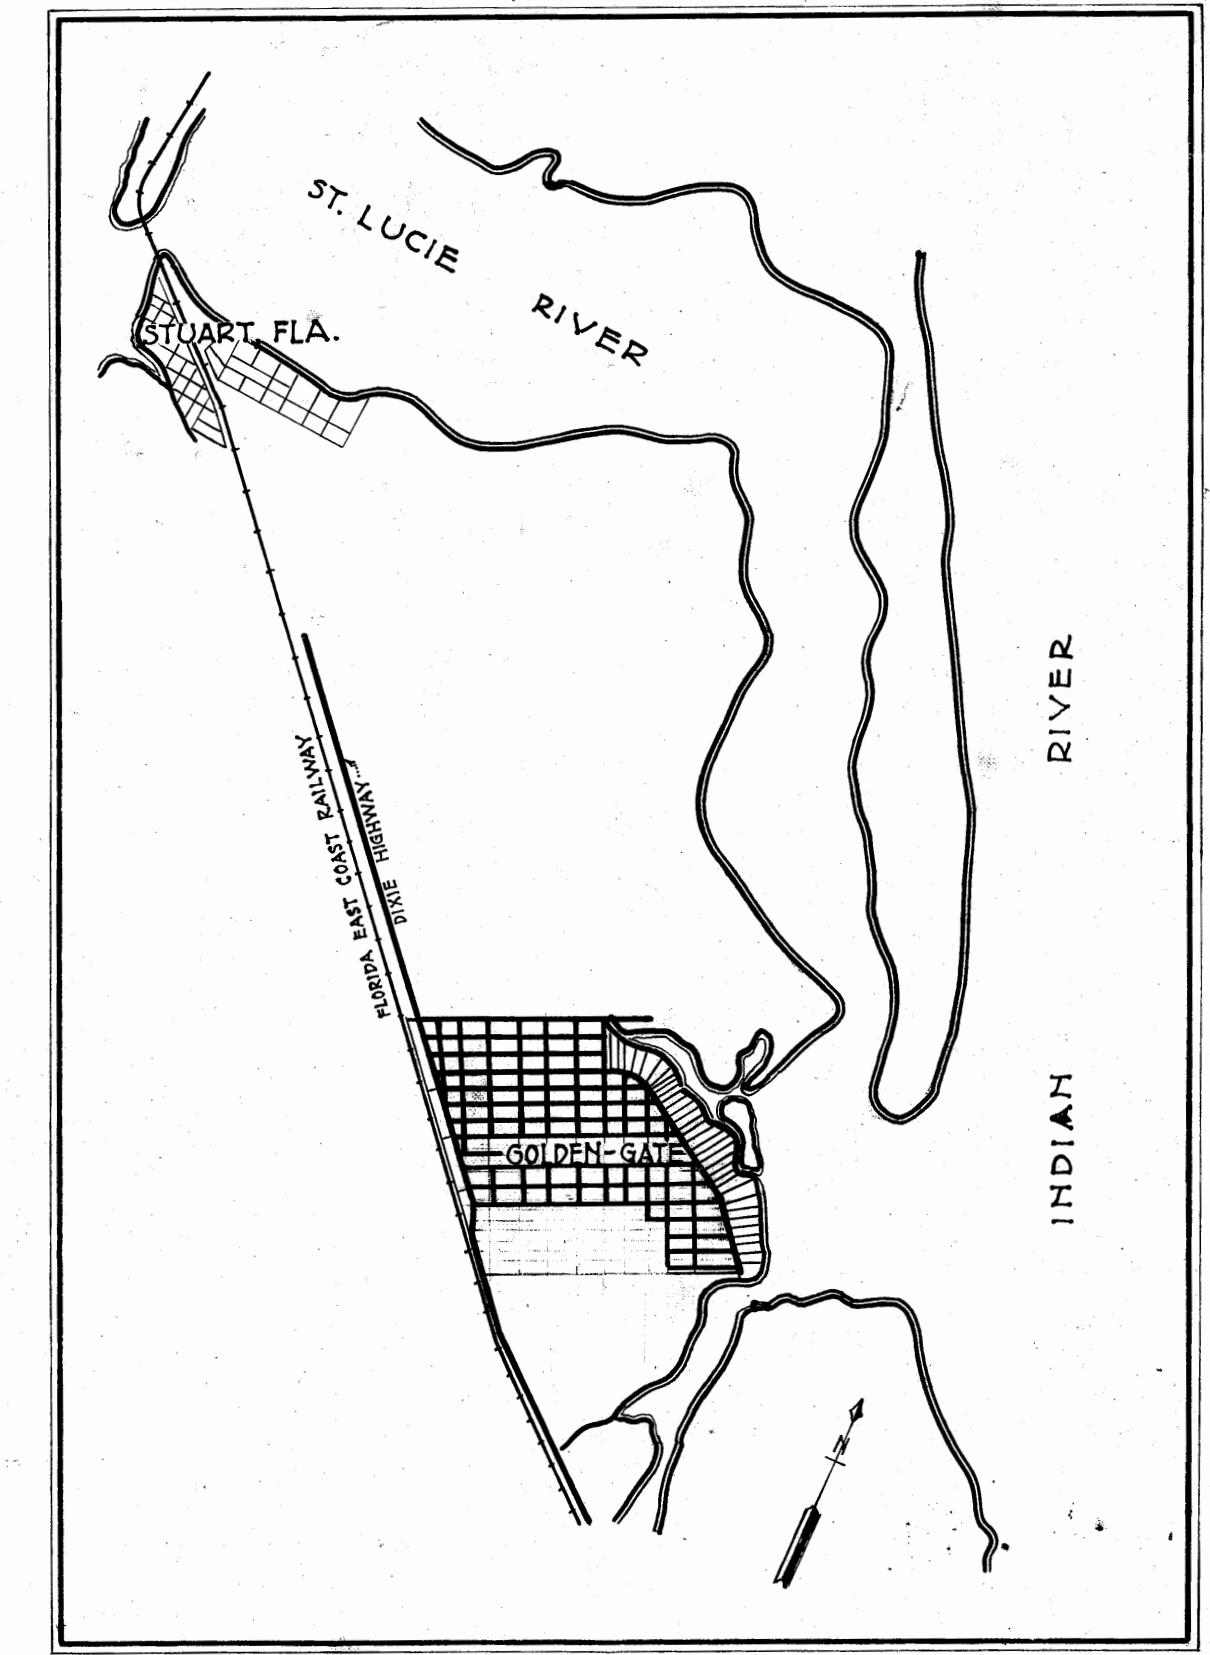

BUTLER, BARNETT & TAYLOR
CIVIL ENGINEERS
411-413 CITIZENS BANK BLDG.
WEST PALM BEACH, FLA.
FEBRUARY 23, 1925
Brooks