


This is a true Copy of the Original Plat of
Record of "Lots 1 & 2, Sec. 15, T.37S, R.41E, S.12" Plat
Book 1, Page 206, 3^d Lucia County, Florida, Now MARTIN COUNTY.


206

Fred A. Stallard
REGISTERED LAND SURVEYOR
FLORIDA CERTIFICATE No. 443

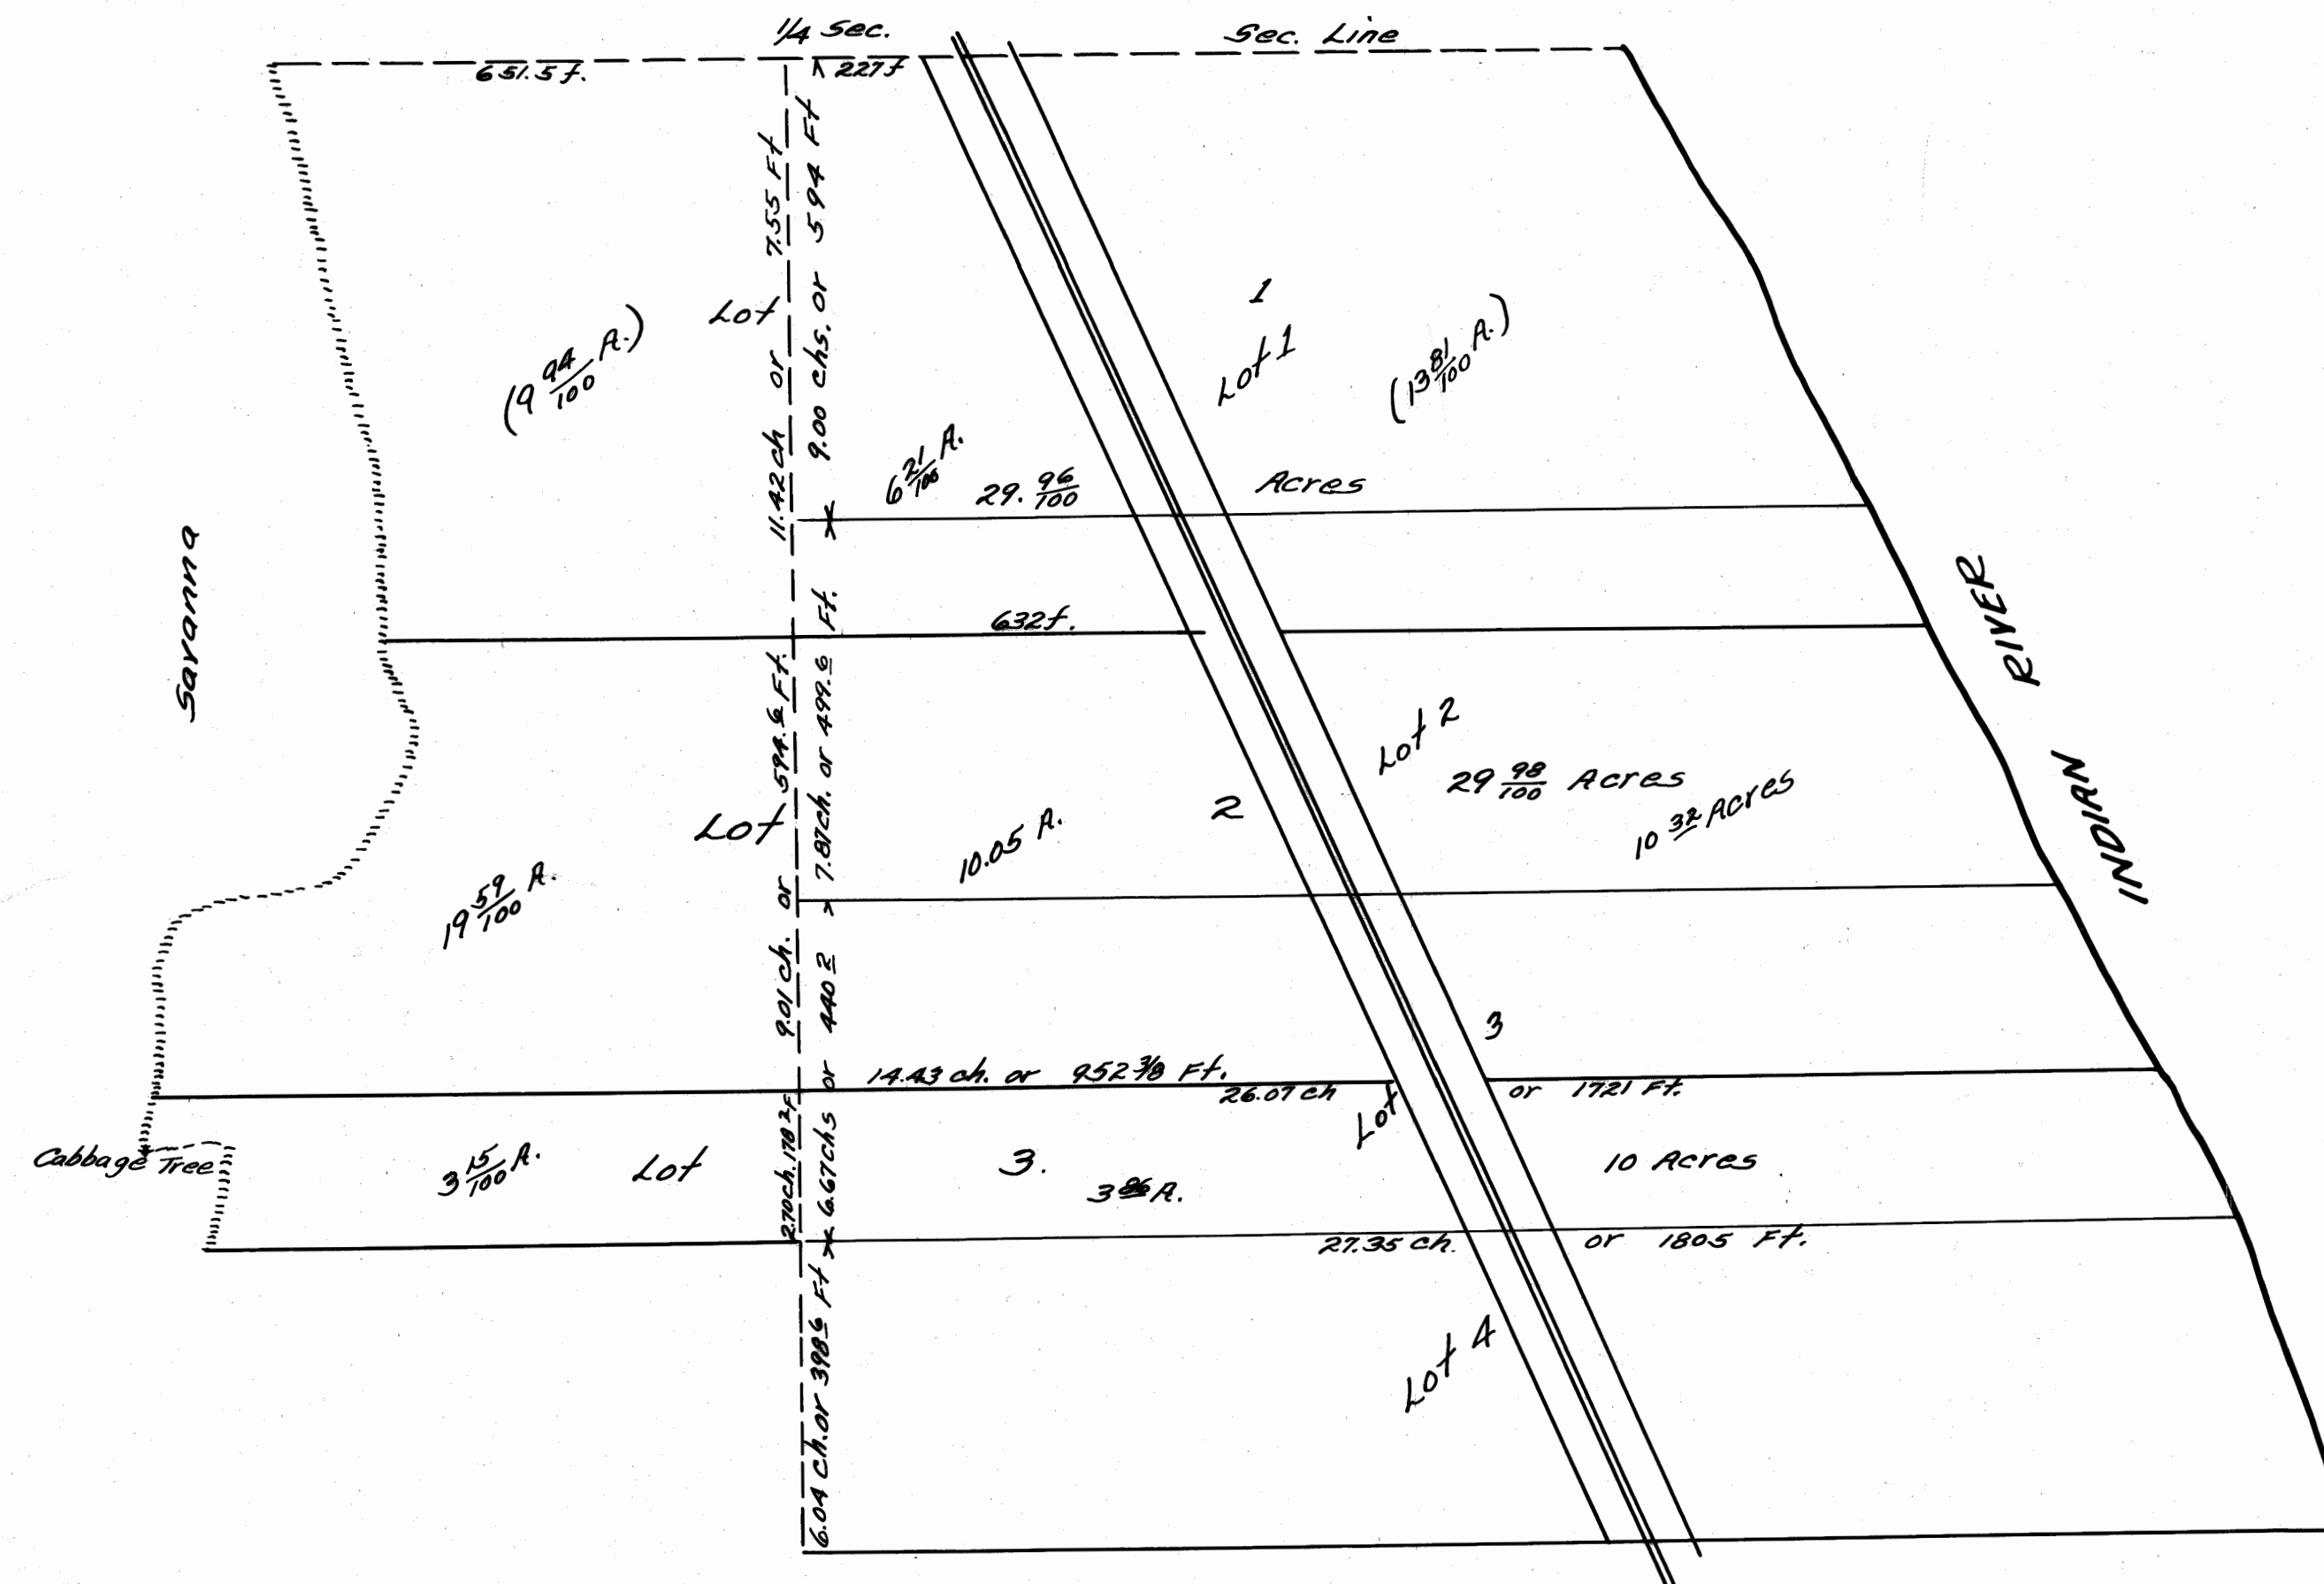

Sec. 19
T.36 S. R. 41 E.
Filed July 1, 1904
Plat Book 1 - pg. 118.

**PLAT OF
HAL S. THOMAS RESUBDIVISION
OF LOTS 1, 2, 3, 4 OF RANSOM'S
SUBDIVISION OF LOT 1.**

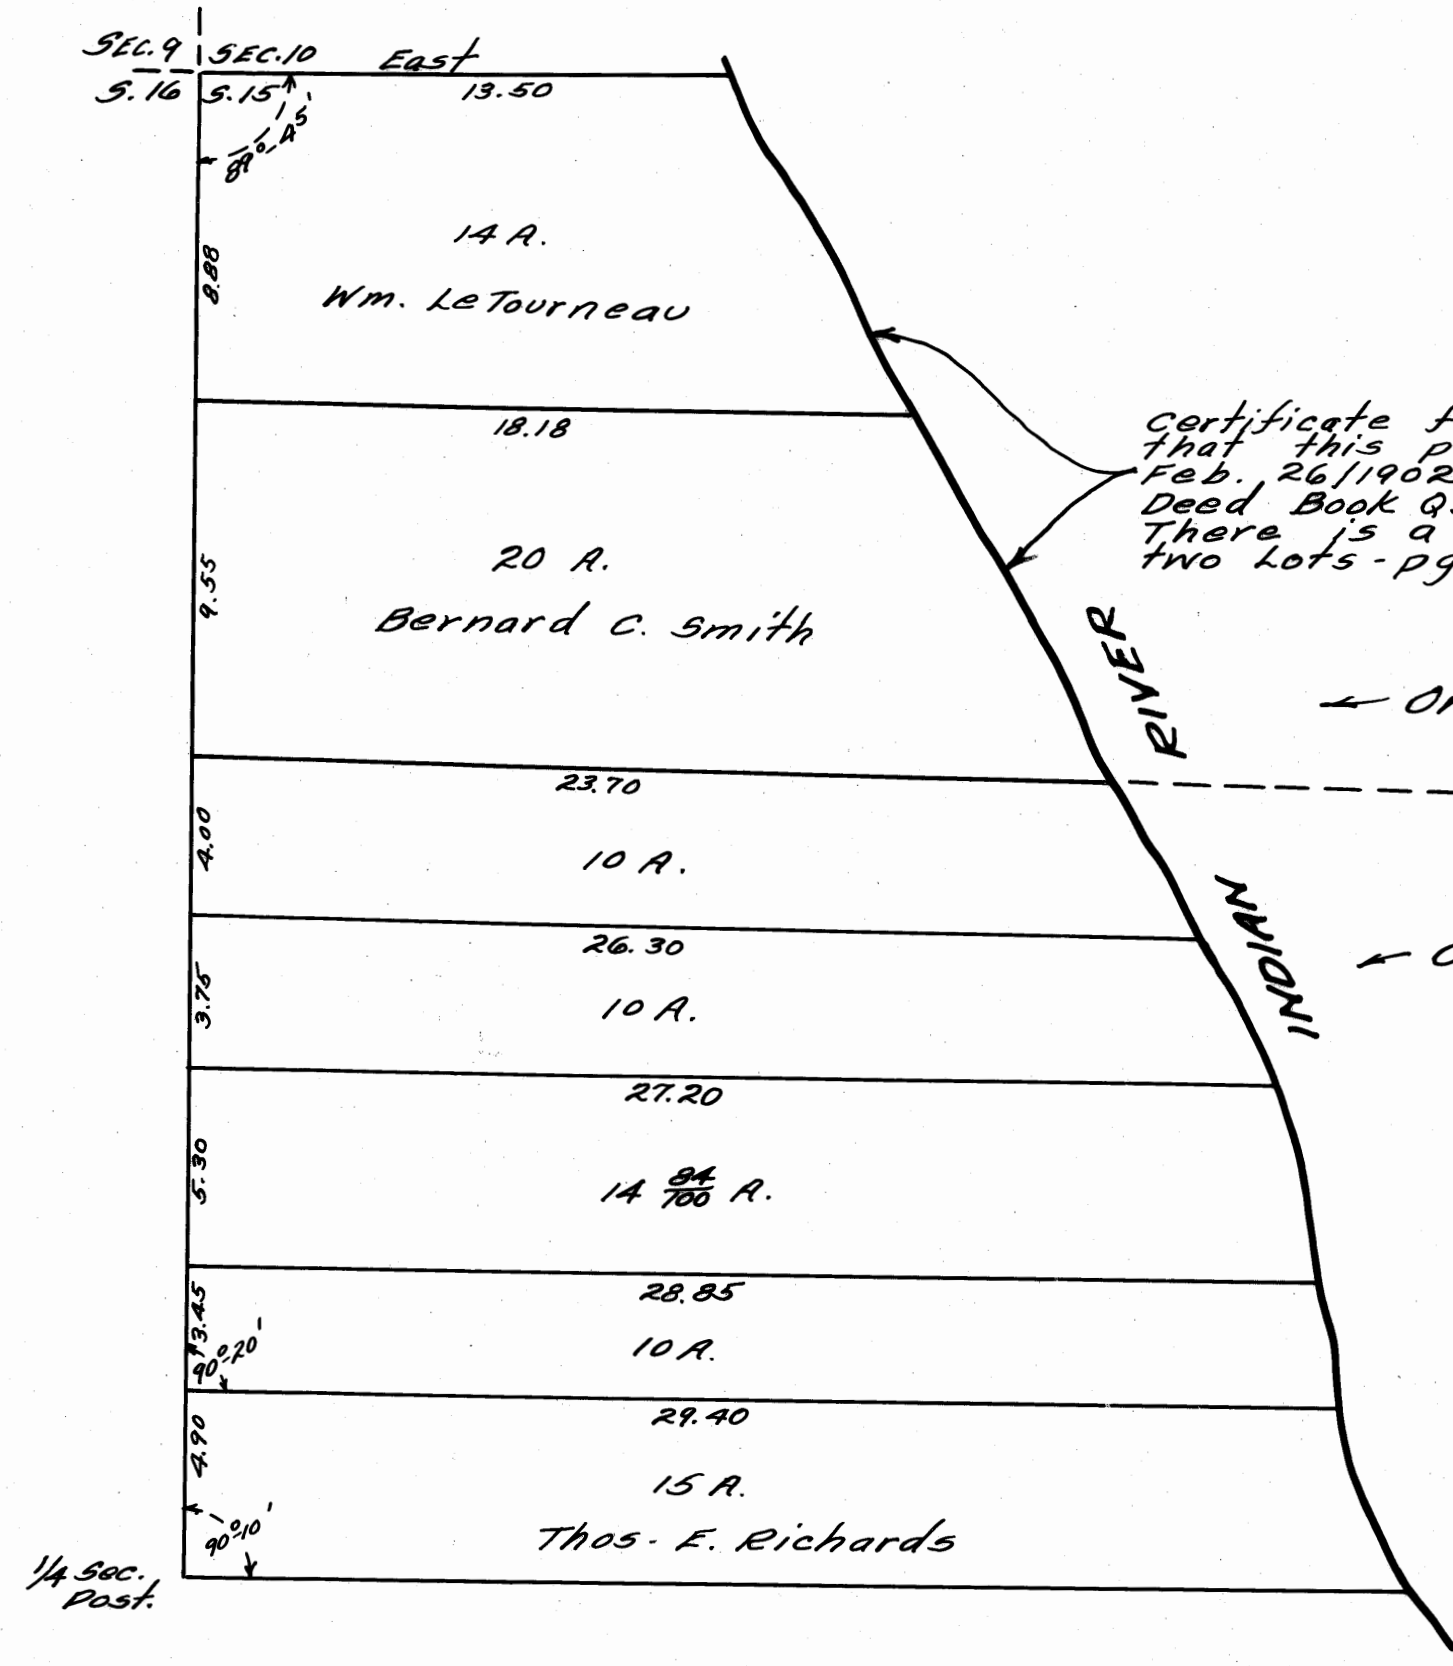

**(COPY OF) PLAT OF SUBDIVISION
OF LOTS 1 & 2 - SEC. 15 - T.37S - R.41E.**

Filed & recorded Feb 18, 1892
Transcribed from Deed Book Q
Pg. 747 + Plat Book 1 - pg. 122.