



Filed for Record this 18 day of July A.D. 1924 at 3:15 o'clock P.M. and Recorded in Vol. 4 of Plate at Page 61 of Plate Record and Verified P.C. EL DRED Clerk Circuit Court By Miles Warren Deputy Clerk ST. LUCIE COUNTY, FLORIDA Fee

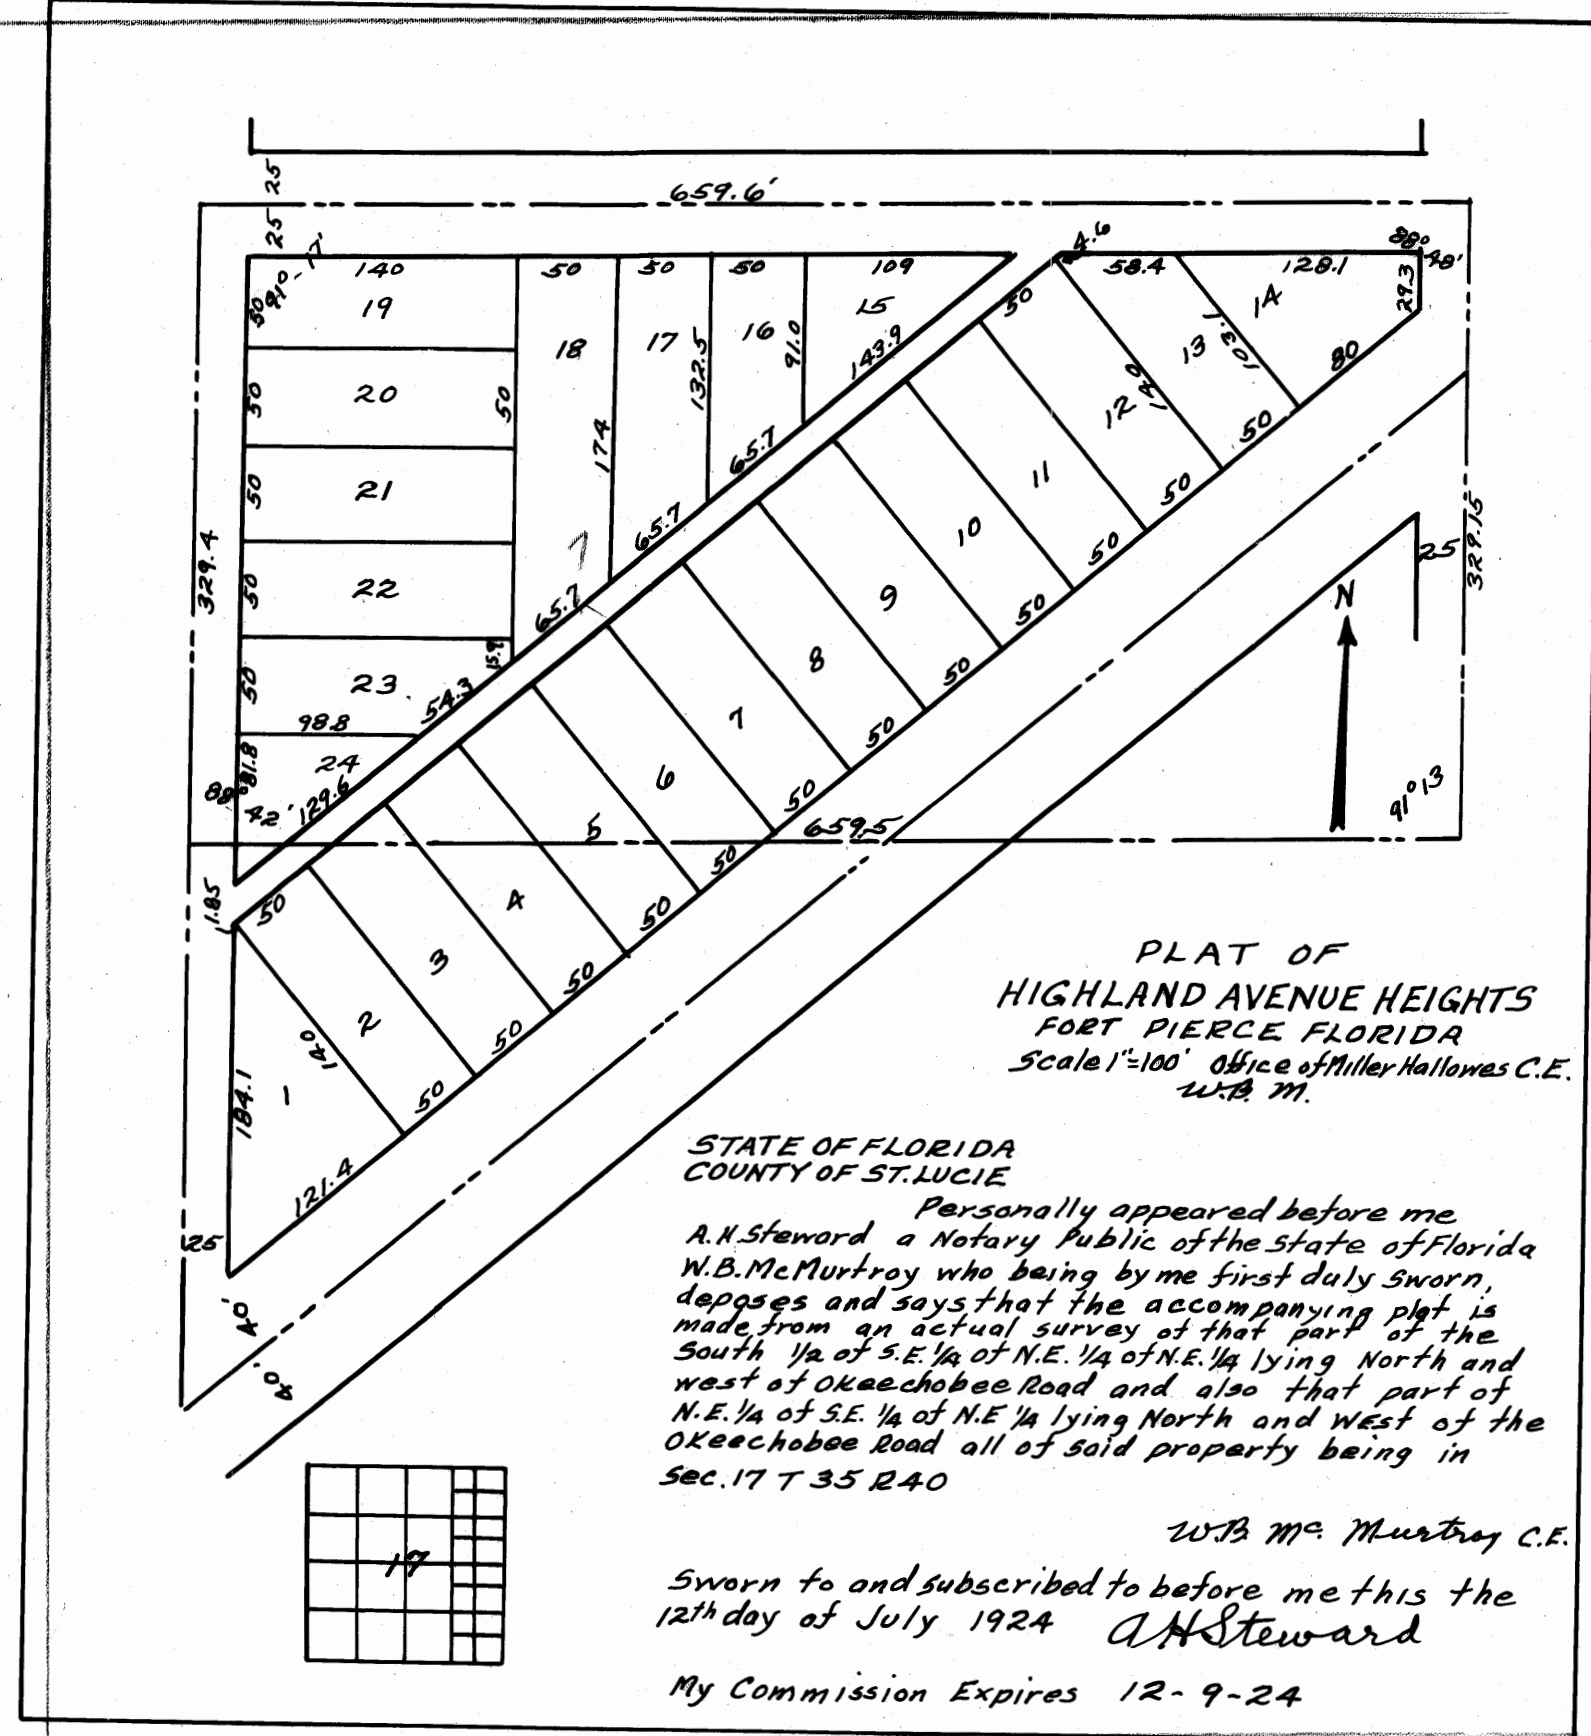


File No. 683
Filed for Record this 19 day of July A.D. 1924 at 4 o'clock P.M. and Recorded in Vol. 4 of Plate at Page 63 of Plate Record and Verified P.C. EL DRED, Clerk Circuit Court. By W.C. Baggett Deputy Clerk ST. LUCIE COUNTY, FLORIDA Fee \$ 50

This is a true Copy of the Original Plat of Record of "J.J. Pitchford 5th Plat Book 4, Page 61, ST. LUCIE COUNTY, FLORIDA, Now MARTIN COUNTY." Fred A. Stafford Registered Land Surveyor Florida Certificate No. 443

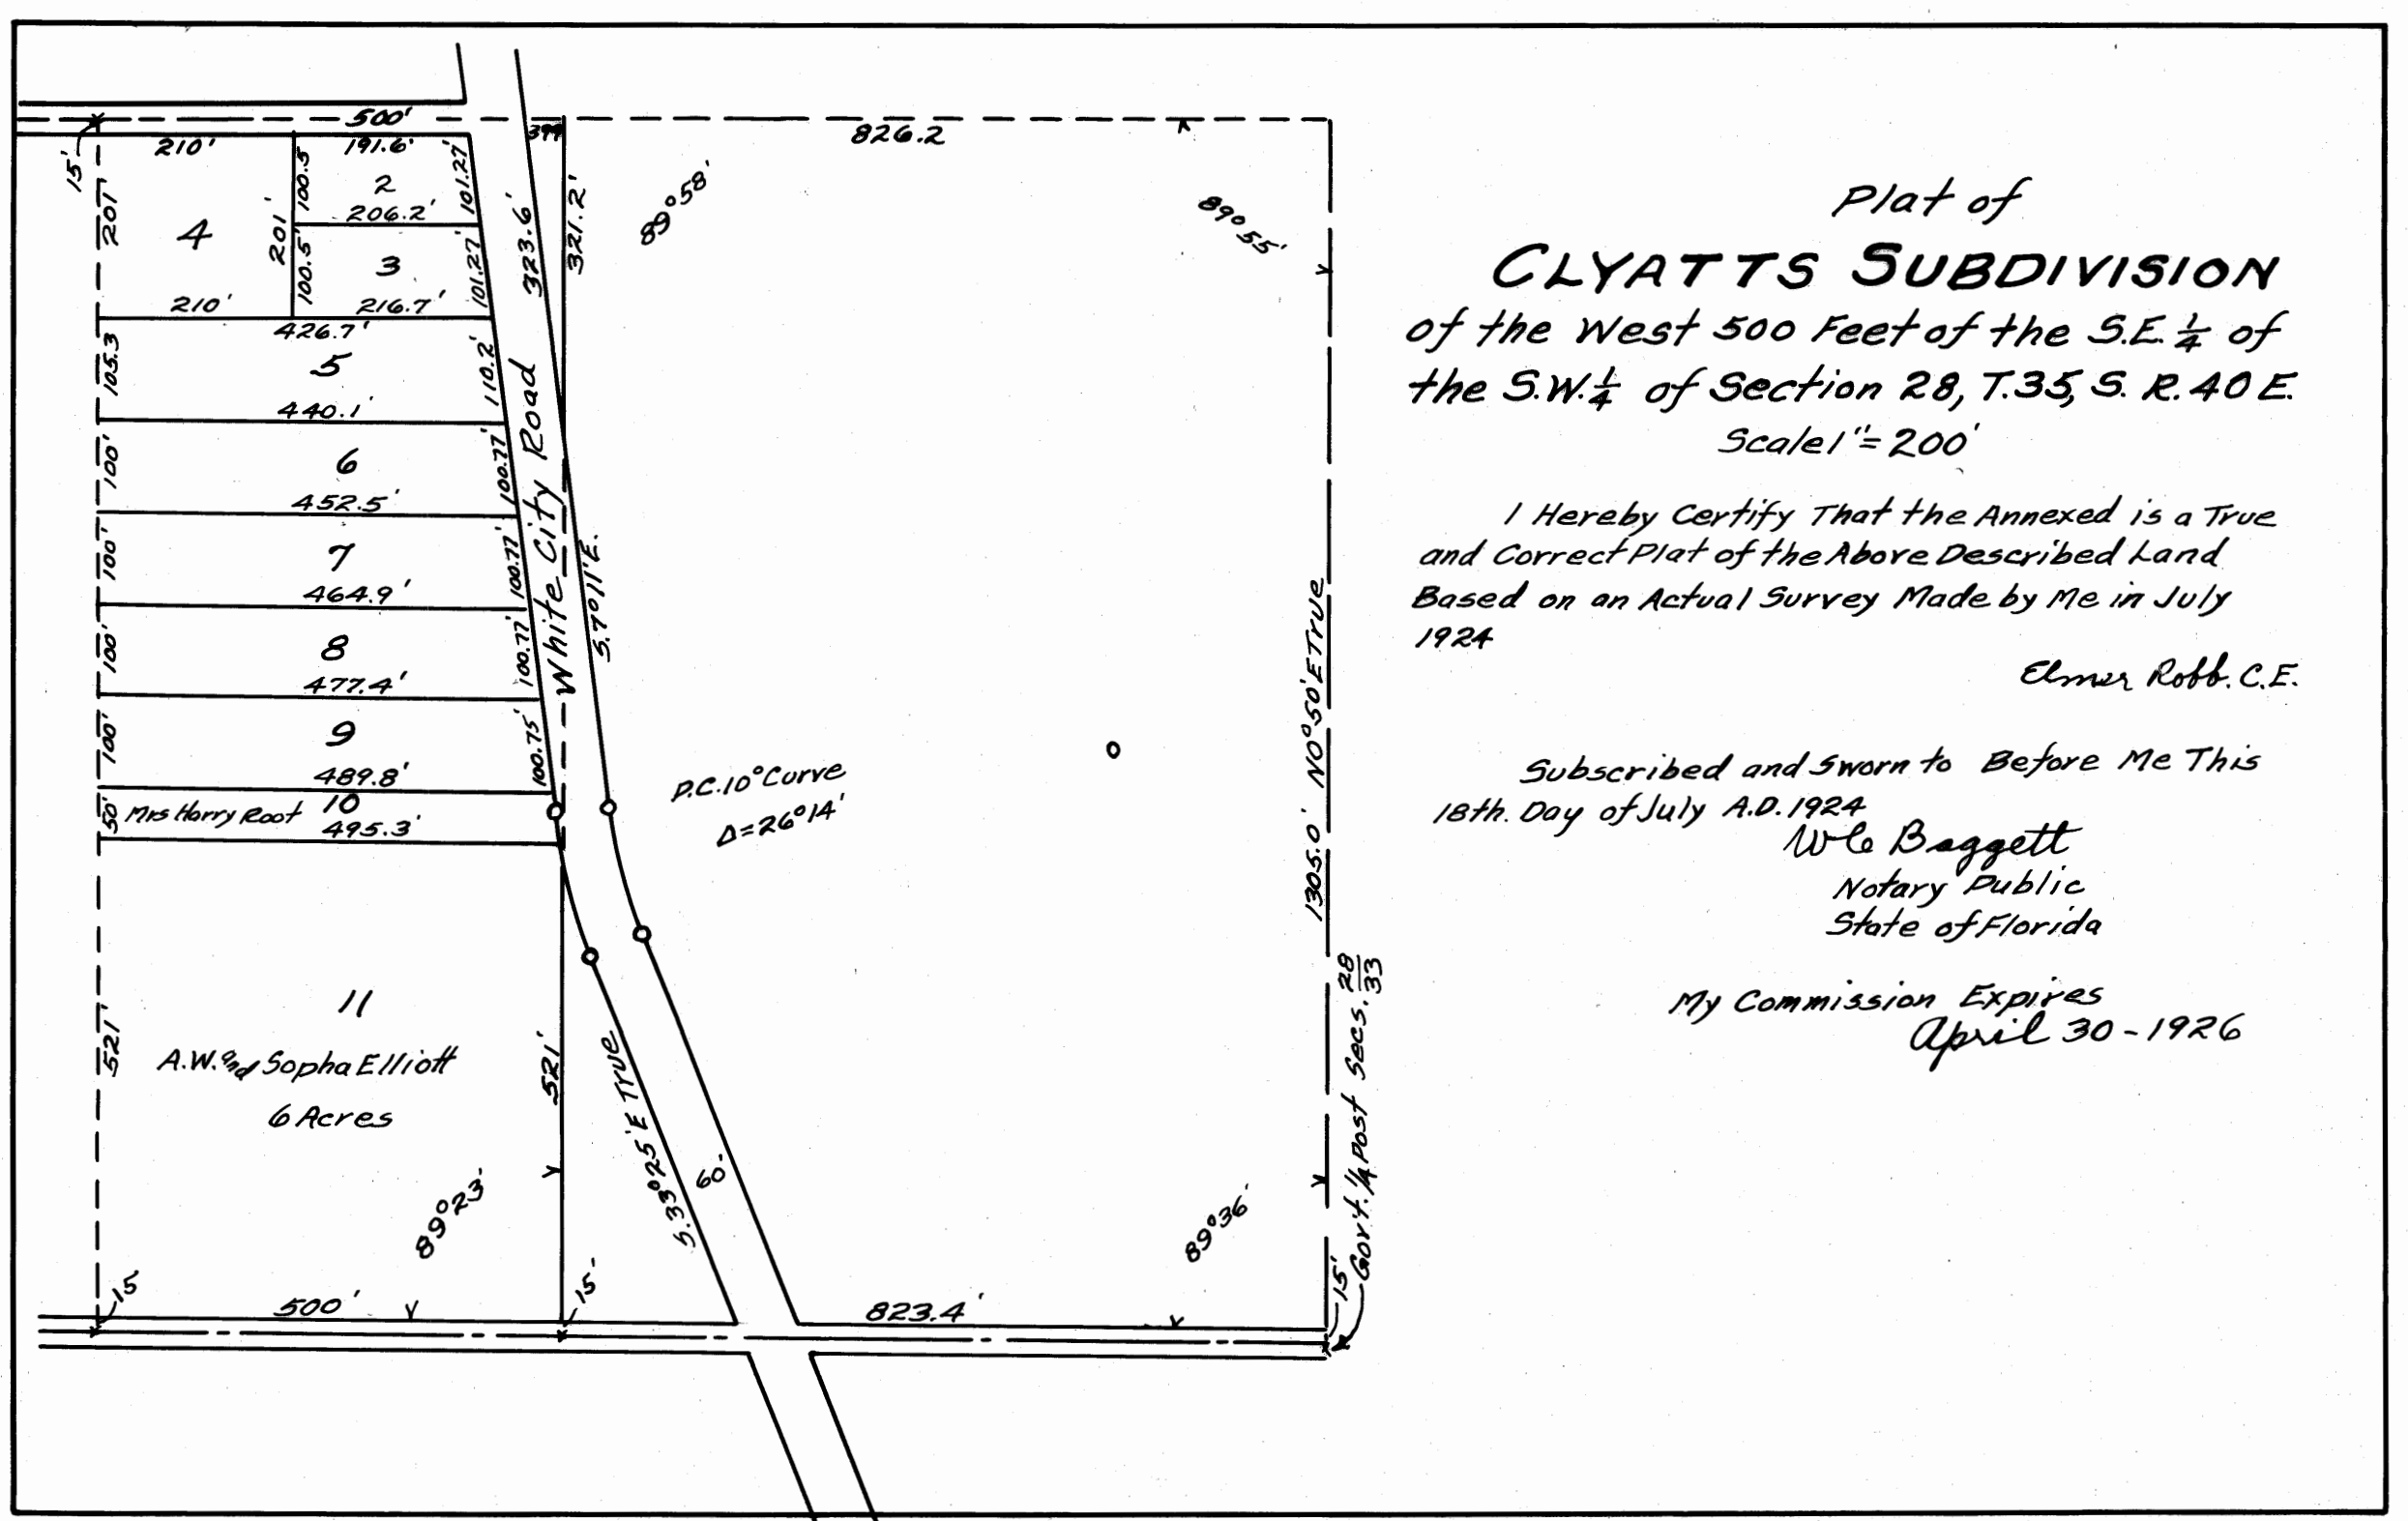

Plat of CLYATTS SUBDIVISION of the West 500 Feet of the S.E. 1/4 of the S.W. 1/4 of Section 28, T. 35 S. R. 40 E. Scale 1"=200' I Heraby Certify That the Annexed is a True and Correct Plat of the Above Described Land Based on an Actual Survey Made by Me in July 1924. Elmer Roth, C.E. Subscribed and Sworn to Before Me This 18th Day of July A.D. 1924 W.C. Baggett Notary Public State of Florida My Commission Expires April 30-1926

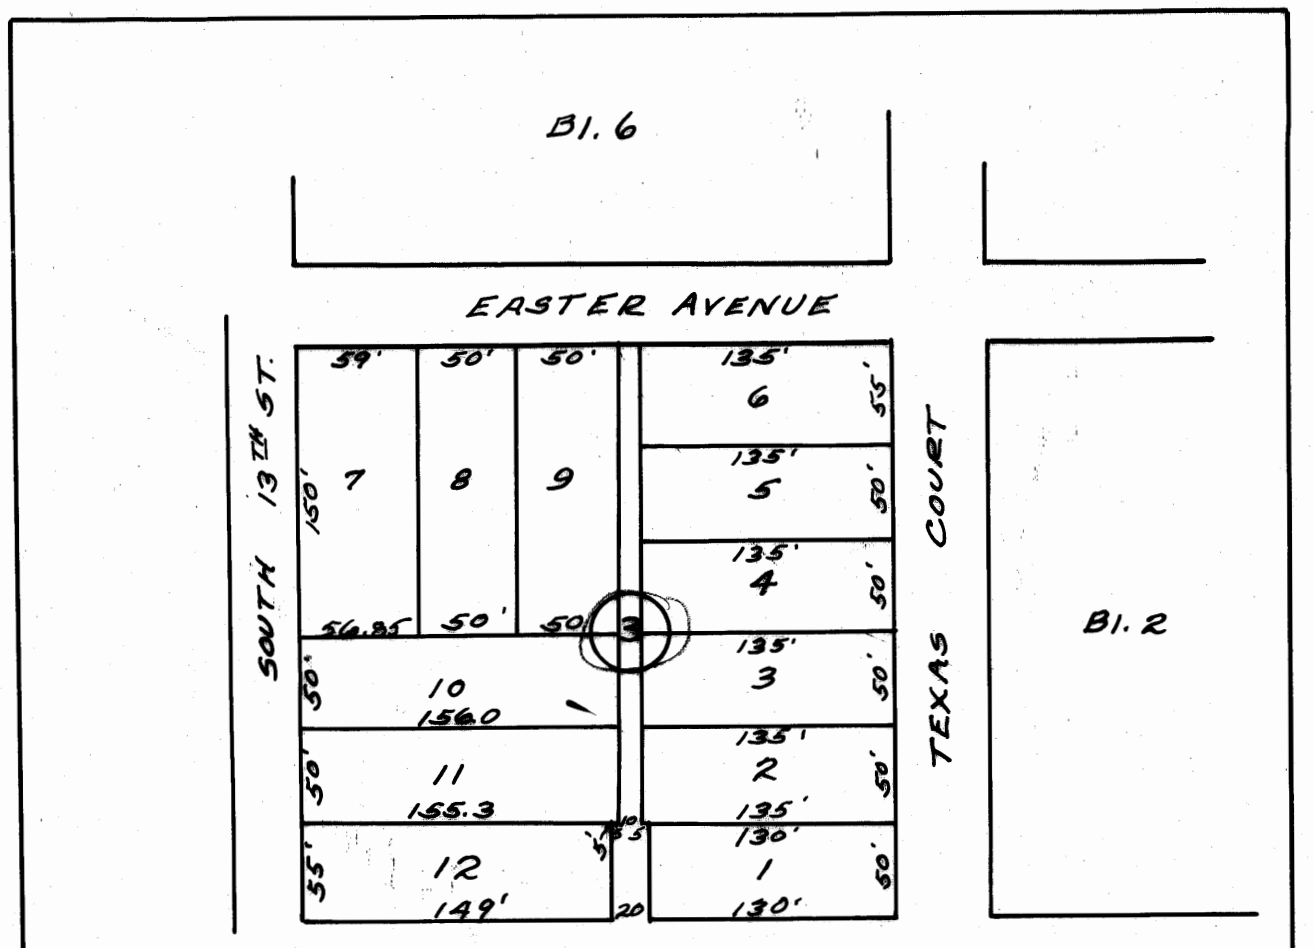

STATE OF FLORIDA COUNTY OF ST. LUCIE CRAMER'S ADDITION TO FORT PIERCE REVISION OF BLOCK 3 Scale 1"=100' Office of Miller Williams C.E. July 21st 1924 Personally appeared before me K.L. Scott a Notary Public of the State of Florida W.B. McMurry who being by me first duly sworn deposes and says that the accompanying plat is made from an actual survey of Block 3 of Cramer's Addition to the City of Fort Pierce Florida said Block 3 being a part of the N.E. 1/4 of S.E. 1/4 of S.E. 1/4 Sec. 9 T. 35 R. 40 Sworn to and Subscribed to before me this the 21st day of July 1924 K.L. Scott My Commission Expires

797
Filed for Record this 26 day of July A.D. 1924 at 3:15 o'clock P.M. and Recorded in Vol. 4 of Plate at Page 61 of Plate Record and Verified P.C. EL DRED Clerk Circuit Court By W.C. Baggett Deputy Clerk ST. LUCIE COUNTY, FLORIDA Fee \$ 50


File No. 778