


DETAIL
(NOT TO SCALE)

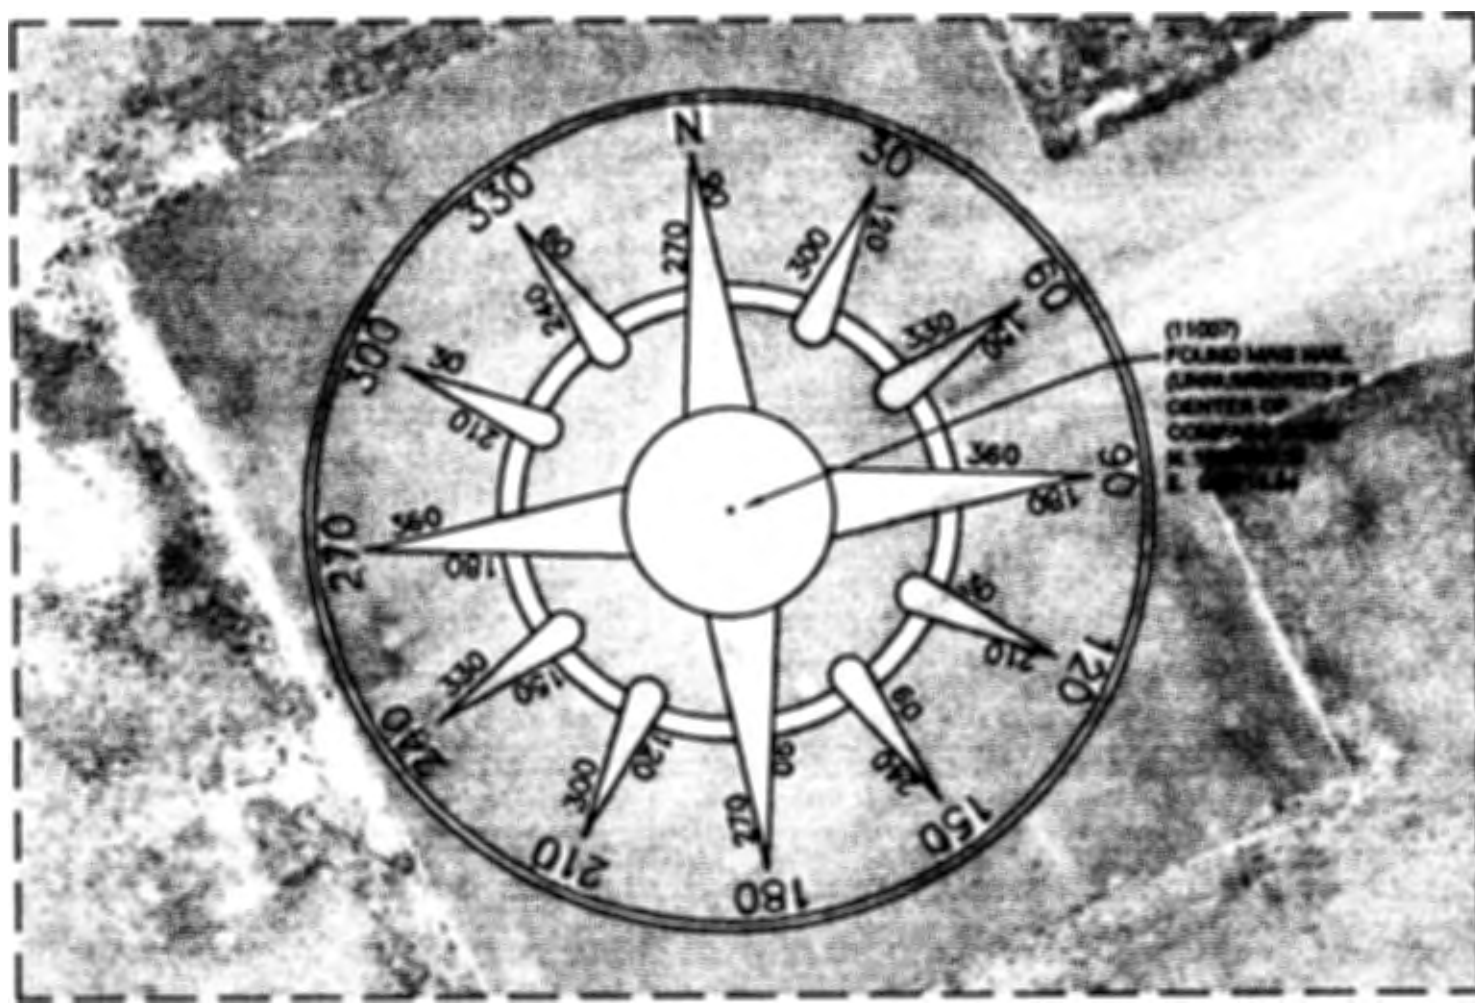

NOTE:
GCY, INC. HAS APPLIED FOR ALL FOUND OR SET SECTION CORNERS LABELED AND SHOWN HEREON.

LEGEND	
ABBREVIATIONS	SYMBOLGY
(D) = DEED MEASUREMENT	⊠ = AERIAL TARGET AS LABELED
(FDT) = FLORIDA DEPARTMENT OF TRANSPORTATION MEASUREMENT	— A — = AERIAL UTILITY LINE
(LD) = LEGAL DESCRIPTION MEASUREMENT	○ = CHAIN LINK FENCE
(M) = FIELD MEASUREMENT	⊙ = CHECK POINT FOR AERIAL PHOTOGRAPHY
(M&D) = FIELD MEASUREMENT	⊞ = CONCRETE UTILITY POLE
(PBSJ) = POST, BUCKLEY, SHOE, & JERNIGAN MEASUREMENT	⊞ = ELECTRICAL JUNCTION BOX
(xxxx) = POINT NUMBER ASSIGNED TO A COORDINATE PAIR	⊞ = ELECTRICAL MANHOLE (FLORIDA POWER & LIGHT)
ATR = PHOTO IDENTIFIABLE AERIAL TARGET NUMBER	⊞ = GATE VALVE
AZ. MK. = AZIMUTH MARK	⊞ = SANITARY MANHOLE
CB = CHORD BEARING	⊞ = LIGHT POST
CCR# = CERTIFIED CORNER RECORD NUMBER	⊞ = MAILBOX
CD = CHORD DISTANCE	⊞ = POLE ANCHOR
CM = CONCRETE MONUMENT	⊞ = SIGN
CMP = CORRUGATED METAL PIPE	⊞ = UNDERGROUND UTILITY WITNESS POST
CP = CHECK POINT - PHOTO IDENTIFIABLE	⊞ = UTILITY PEDESTAL
CR = COUNTY ROAD	⊞ = WATER METER
D = DELTA	⊞ = WATER VALVE
DB = DEED BOOK	⊞ = WELL
FND = FOUND	⊞ = SET 4"x4" CONCRETE MONUMENT WITH 4"
FPBL = FLORIDA POWER AND LIGHT	ALUMINUM DISK STAMPED "MARTIN COUNTY
IP&C = IRON PIPE & CAP	SURVEY MARK 2012 GCY INC. LB 4108" AROUND
IR&C = IRON ROD & CAP	MARTIN COUNTY SAILFISH LOGO
L = LAND SURVEYING BUSINESS	■ = FOUND CONCRETE MONUMENT (AS NOTED)
NAVD 88 = NORTH AMERICAN VERTICAL DATUM OF 1988	■ = FOUND IRON ROD OR IRON PIPE (AS NOTED)
ORB = OFFICIAL RECORDS BOOK	10 = CALCULATED POSITION OF SECTIONAL 1/4 CORNER,
PB = PLAT BOOK	NOT SET, WITH CORRESPONDING SECTION NUMBERS
(PBSJ) = MEASUREMENTS FROM POST, BUCKLEY, SHOE, & JERNIGAN	11 = FOUND POSITION OF SECTIONAL 1/4 CORNER (AS
PG = PAGE	LABELED) WITH CORRESPONDING SECTION NUMBERS
POB = POINT OF BEGINNING	
POC = POINT OF COMMENCEMENT	
PRM = PERMANENT REFERENCE MONUMENT	
R = RADIUS	
RCP = RIGHT-OF-WAY	
RAW = REINFORCED CONCRETE PIPE	
RTK = REAL TIME KINETIC	
TRAV. = TRAVERSE	

SECTIONAL & AERIAL PHOTOGRAPHY CONTROL SHEET

INCORPORATED
PROFESSIONAL SURVEYORS AND MAPPERS
CERTIFICATE OF AUTHORIZATION LB 4108
CORPORATE OFFICE: PO BOX 1465 • 1505 SW MARTIN HWY. PALM CITY, FL 34961 (800) 386-1066
TALLAHASSEE OFFICE: 1979 MARYLAND CIRCLE TALLAHASSEE, FL 32303 (850) 536-8455

WITHAM AIRPORT JURISDICTIONAL BOUNDARY SURVEY FOR:

MARTIN COUNTY

MARTIN COUNTY, FLORIDA

Scale: 1"=500'

Drawn By: JHY

Date: 10/10/2012

Checked By: ACA

File & Drawing No: 11-1018-08

Sheet 2 of 18

PHOTOGRAPHY: OCTOBER 29, 2012

No.	Revisions	Date	By