
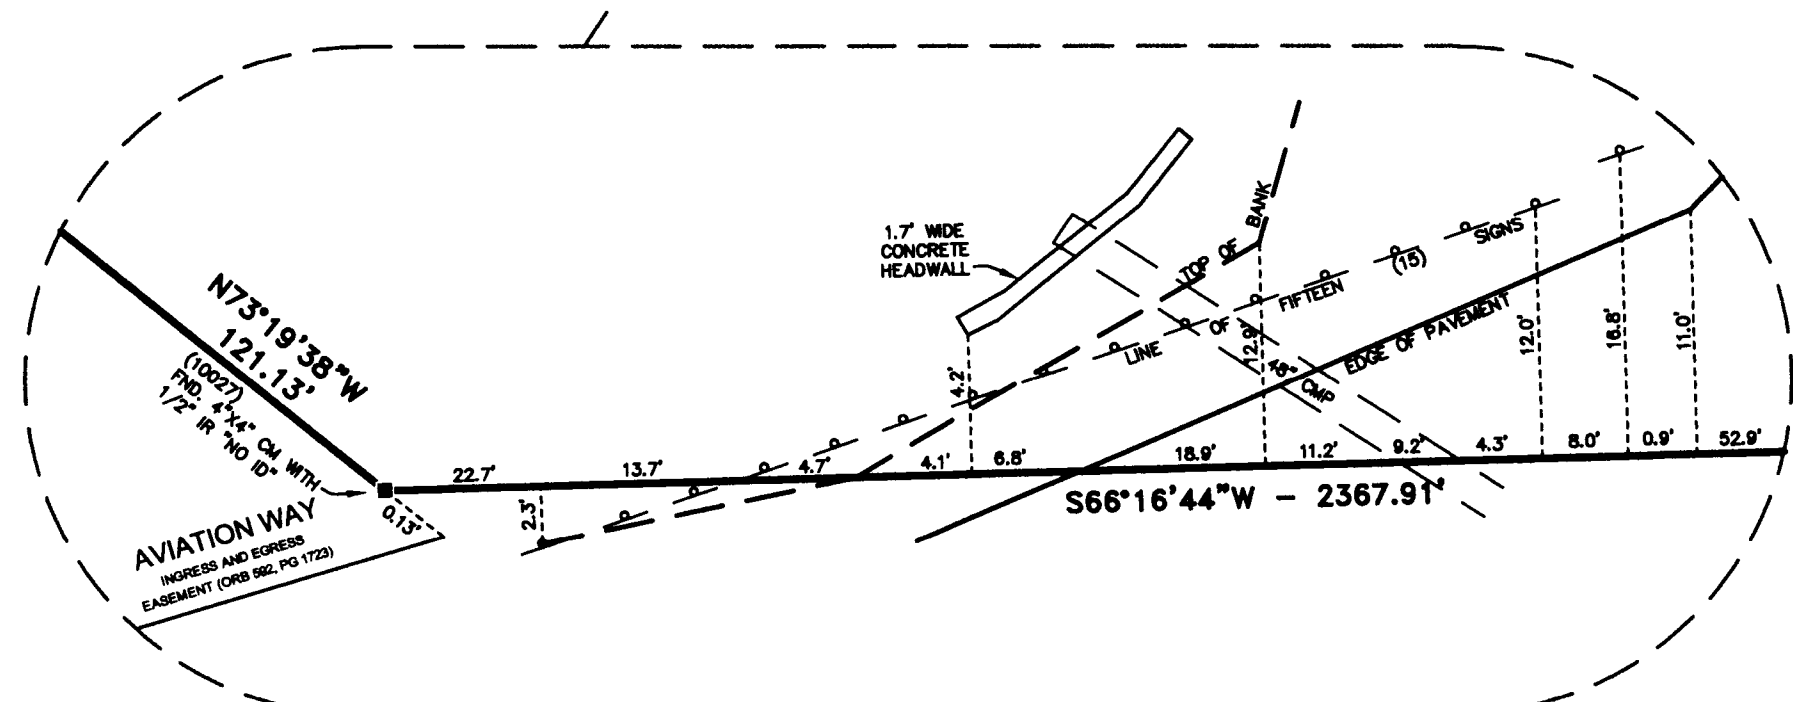
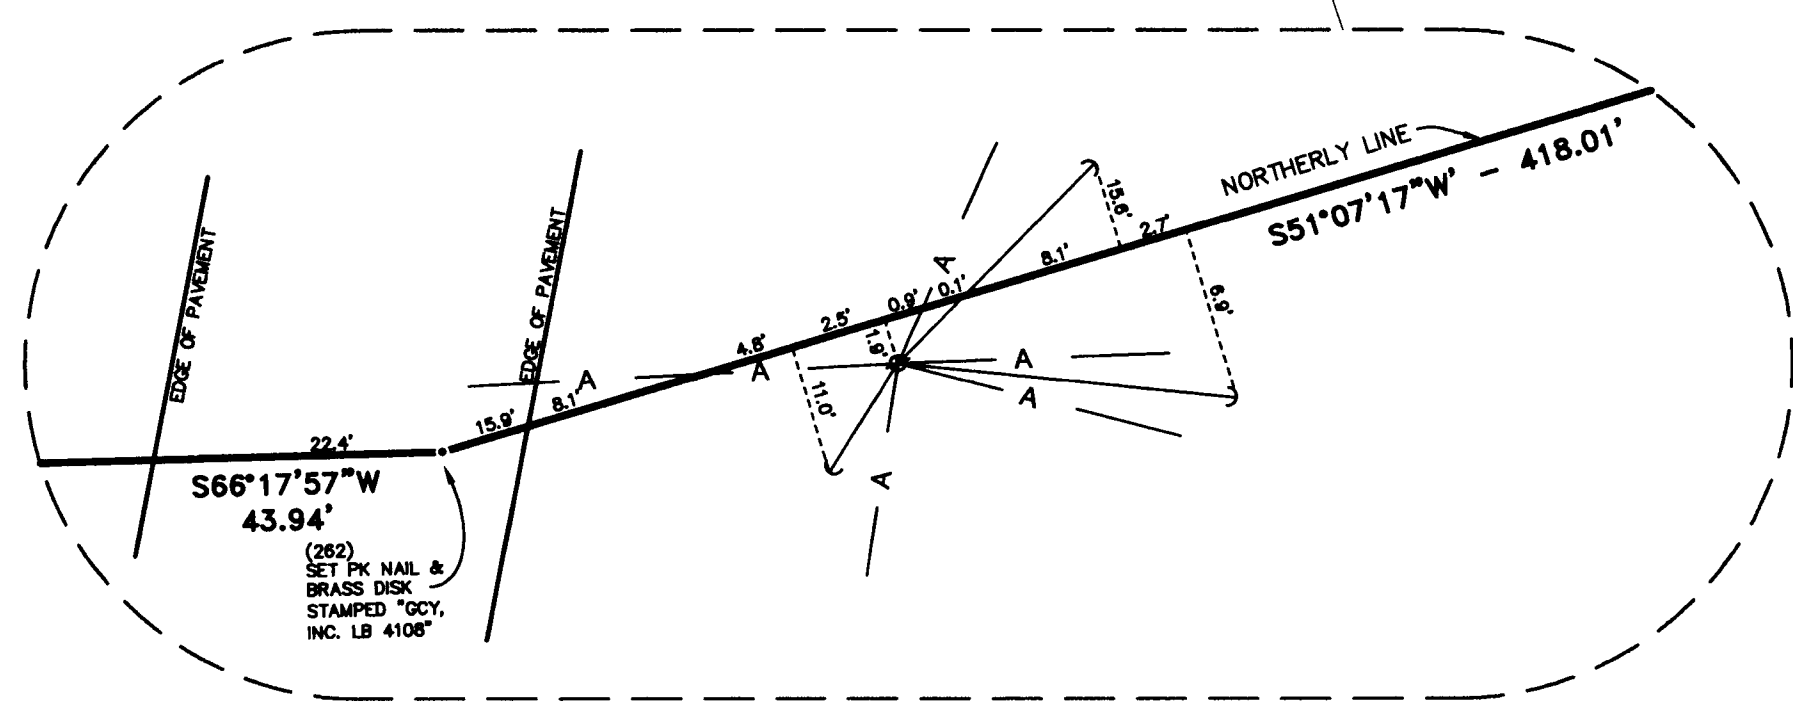


NOTE:
DETAILS SHOWN ON THIS SHEET ARE NOT TO
SCALE OR PROPORTION. DETAIL GRAPHICS HAVE
BEEN DISTORTED FOR READABILITY PURPOSES,
UNLESS A SCALE HAS BEEN PROVIDED.

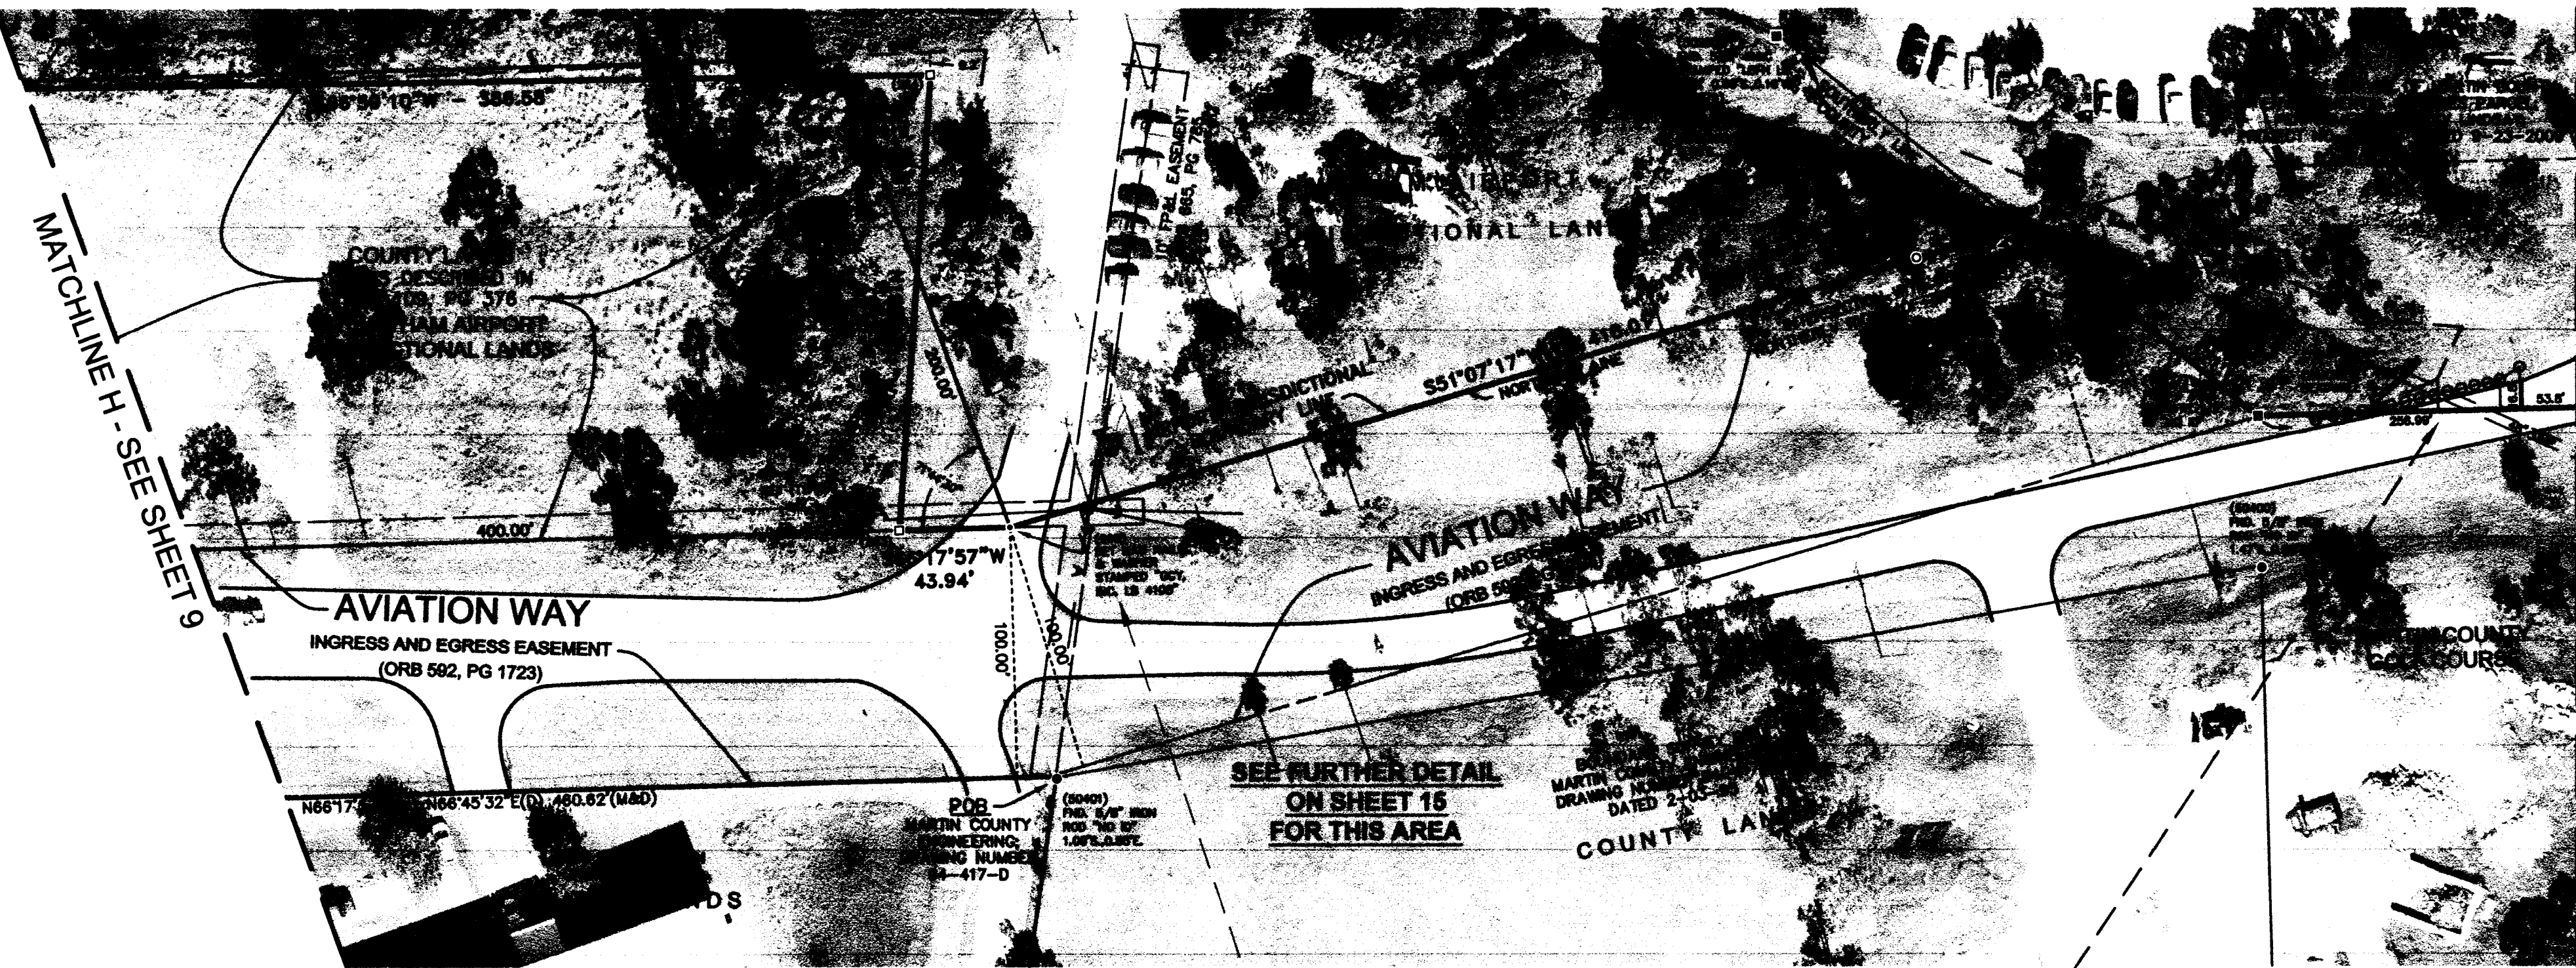

LEGEND	
ABBREVIATIONS	SYMBOLS
(D) = DEED MEASUREMENT	— AERIAL TARGET AS LABELED
(FDOT) = FLORIDA DEPARTMENT OF TRANSPORTATION MEASUREMENT	— AERIAL UTILITY LINE
(LD) = LEGAL DESCRIPTION MEASUREMENT	— CHAIN LINK FENCE
(M) = FIELD MEASUREMENT	— CHECK POINT FOR AERIAL PHOTOGRAPHY
(M&D) = FIELD MEASUREMENT	— CONCRETE UTILITY POLE
(PSSJ) = POST, BUCKLEY, SHOE, & JERNIGAN MEASUREMENT	— ELECTRICAL JUNCTION BOX
(POXX) = POINT NUMBER ASSIGNED TO A COORDINATE PAIR	— ELECTRICAL MANHOLE (FLORIDA POWER & LIGHT)
AT# = PHOTO IDENTIFIABLE AERIAL TARGET NUMBER	— GATE VALVE
AZ. MK. = AZIMUTH MARK	— SANITARY MANHOLE
CB = CHORD BEARING	— LIGHT POST
CCR# = CERTIFIED CORNER RECORD NUMBER	— MAIL BOX
CD = CHORD DISTANCE	— POLE ANCHOR
CM = CONCRETE MONUMENT	— SIGN
CMP = CORRUGATED METAL PIPE	— UNDERGROUND UTILITY WITNESS POST
CP = CHECK POINT - PHOTO IDENTIFIABLE	— UTILITY PEDESTAL
CR = COUNTY ROAD	— WATER METER
D = DELTA	— WATER VALVE
DB = DEED BOOK	— WELL
FND = FOUND	— WOOD UTILITY POLE
FP&L = FLORIDA POWER AND LIGHT	— SET 4\"X4\" CONCRETE MONUMENT WITH 4\" ALUMINUM DISK STAMPED \"MARTIN COUNTY SURVEY MARK 2012 GCY INC. LB 4108\" AROUND MARTIN COUNTY SAILFISH LOGO
IP&C = IRON PIPE & CAP	— FOUND CONCRETE MONUMENT (AS NOTED)
IR&C = IRON ROD & CAP	— FOUND IRON ROD OR IRON PIPE (AS NOTED)
L = ARC LENGTH	— CALCULATED POSITION OF SECTIONAL 1/4 CORNER, NOT SET, WITH CORRESPONDING SECTION NUMBERS
LB = LAND SURVEYING BUSINESS	— FOUND POSITION OF SECTIONAL 1/4 CORNER (AS LABELED) WITH CORRESPONDING SECTION NUMBERS
NAVD 83 = NORTH AMERICAN VERTICAL DATUM OF 1983	
ORB = OFFICIAL RECORDS BOOK	
PB = PLAT BOOK	
(PSSJ) = MEASUREMENTS FROM POST, BUCKLEY, SHOE, & JERNIGAN	
PG = PAGE	
POB = POINT OF BEGINNING	
POC = POINT OF COMMENCEMENT	
PRM = PERMANENT REFERENCE MONUMENT	
R = RADIUS	
RCP = RIGHT-OF-WAY	
R/W = REINFORCED CONCRETE PIPE	
RTK = REAL TIME KINETIC	
TRAV. = TRAVERSE	

GCY INCORPORATED
PROFESSIONAL SURVEYORS AND MAPPERS
CERTIFICATE OF AUTHORIZATION LB 4108
CORPORATE OFFICE
PO BOX 1469 • 1505 SW MARTIN HWY.
PALM CITY, FL 34961
(888) 386-1095
TALLAHASSEE OFFICE
1979 MARYLAND CIRCLE
TALLAHASSEE, FL 32303
(904) 836-8465

WITHAM AIRPORT JURISDICTIONAL BOUNDARY SURVEY FOR:
MARTIN COUNTY
MARTIN COUNTY, FLORIDA
Scale: 1"=50'
Date: 10/10/2012
Drawn By: JHY
Checked By: ACA
File & Drawing No: 11-1018-08
Sheet 8 of 18