


DATE OF AERIAL PHOTOGRAPHY: OCTOBER 29, 2012

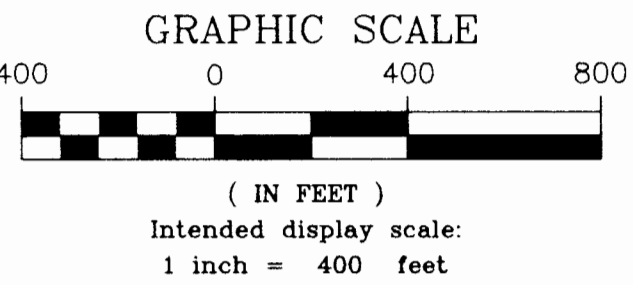

NOTE:
SEE SURVEYOR'S NOTE NO. 5

No.	Revisions	Date	By

GCY
INCORPORATED
PROFESSIONAL SURVEYORS AND MAPPERS
CERTIFICATE OF AUTHORIZATION LB 4108

CORPORATE OFFICE
PO BOX 1469 • 1505 SW MARTIN HWY
PALM CITY FL 34981
(800) 386-1066

TALLAHASSEE OFFICE
1979 MARYLAND CIRCLE
TALLAHASSEE FL 32303
(850) 536-8456

WITHAM AIRPORT JURISDICTIONAL BOUNDARY SURVEY FOR:

MARTIN COUNTY

MARTIN COUNTY, FLORIDA

Scale: 1"=400'	Date: 10/10/2012	File & Drawing No: 11-1018-08
Drawn By: JHY	Checked By: ACA	Sheet 17 of 18