



WEST LINE OF GOVERNMENT LOT 2 AND WEST LINE OF BAY ST. LUCIE
 N00°10'24"E - 311.14'

(50096)
 FND. 3/74
 IRAC STAMPED
 TLRH LB 959





MATCHLINE A - SEE SHEET 3

MATCHLINE B - SEE BELOW LEFT

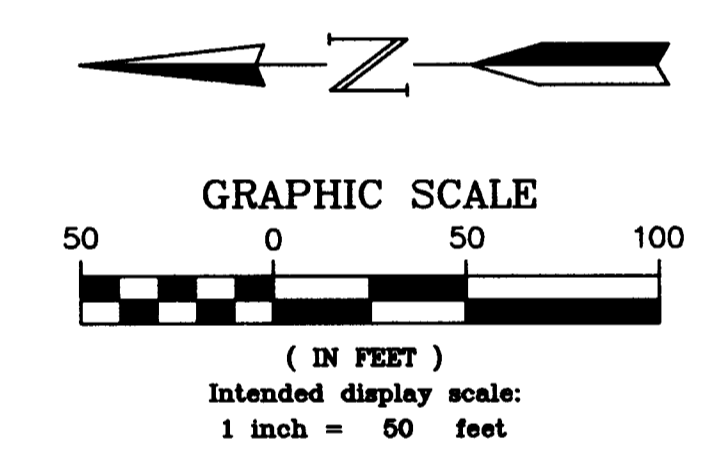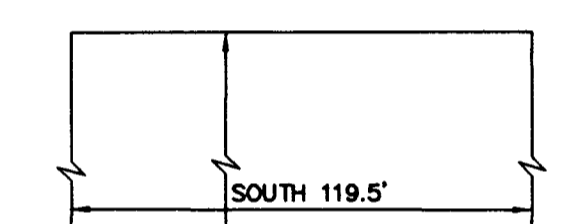

MATCHLINE B - SEE ABOVE RIGHT

MATCHLINE C - SEE SHEET 5

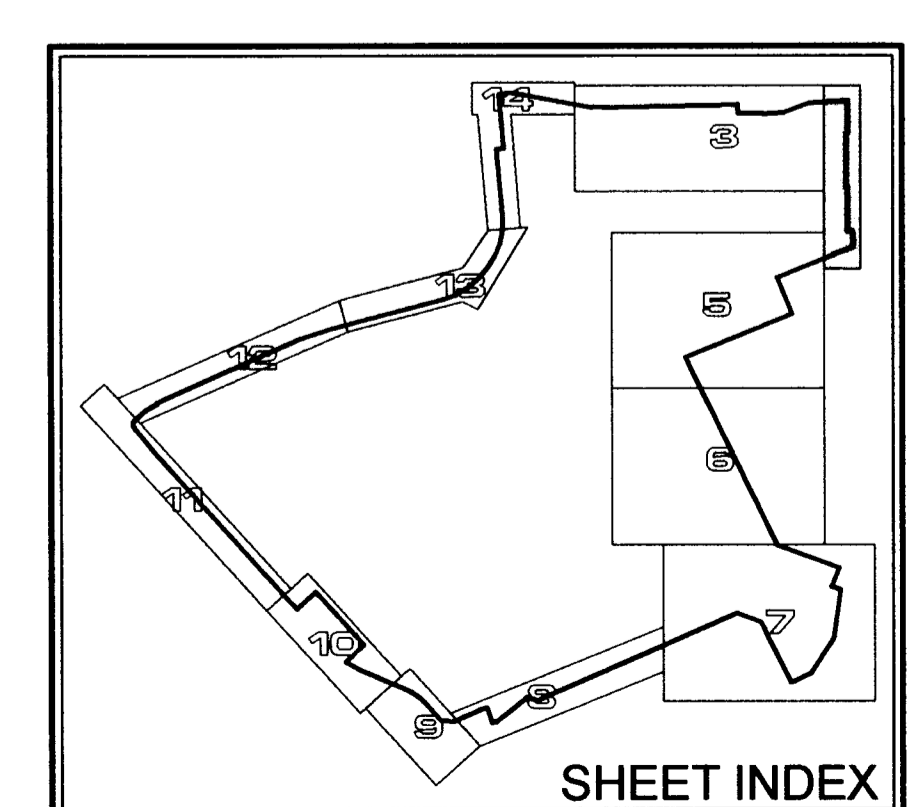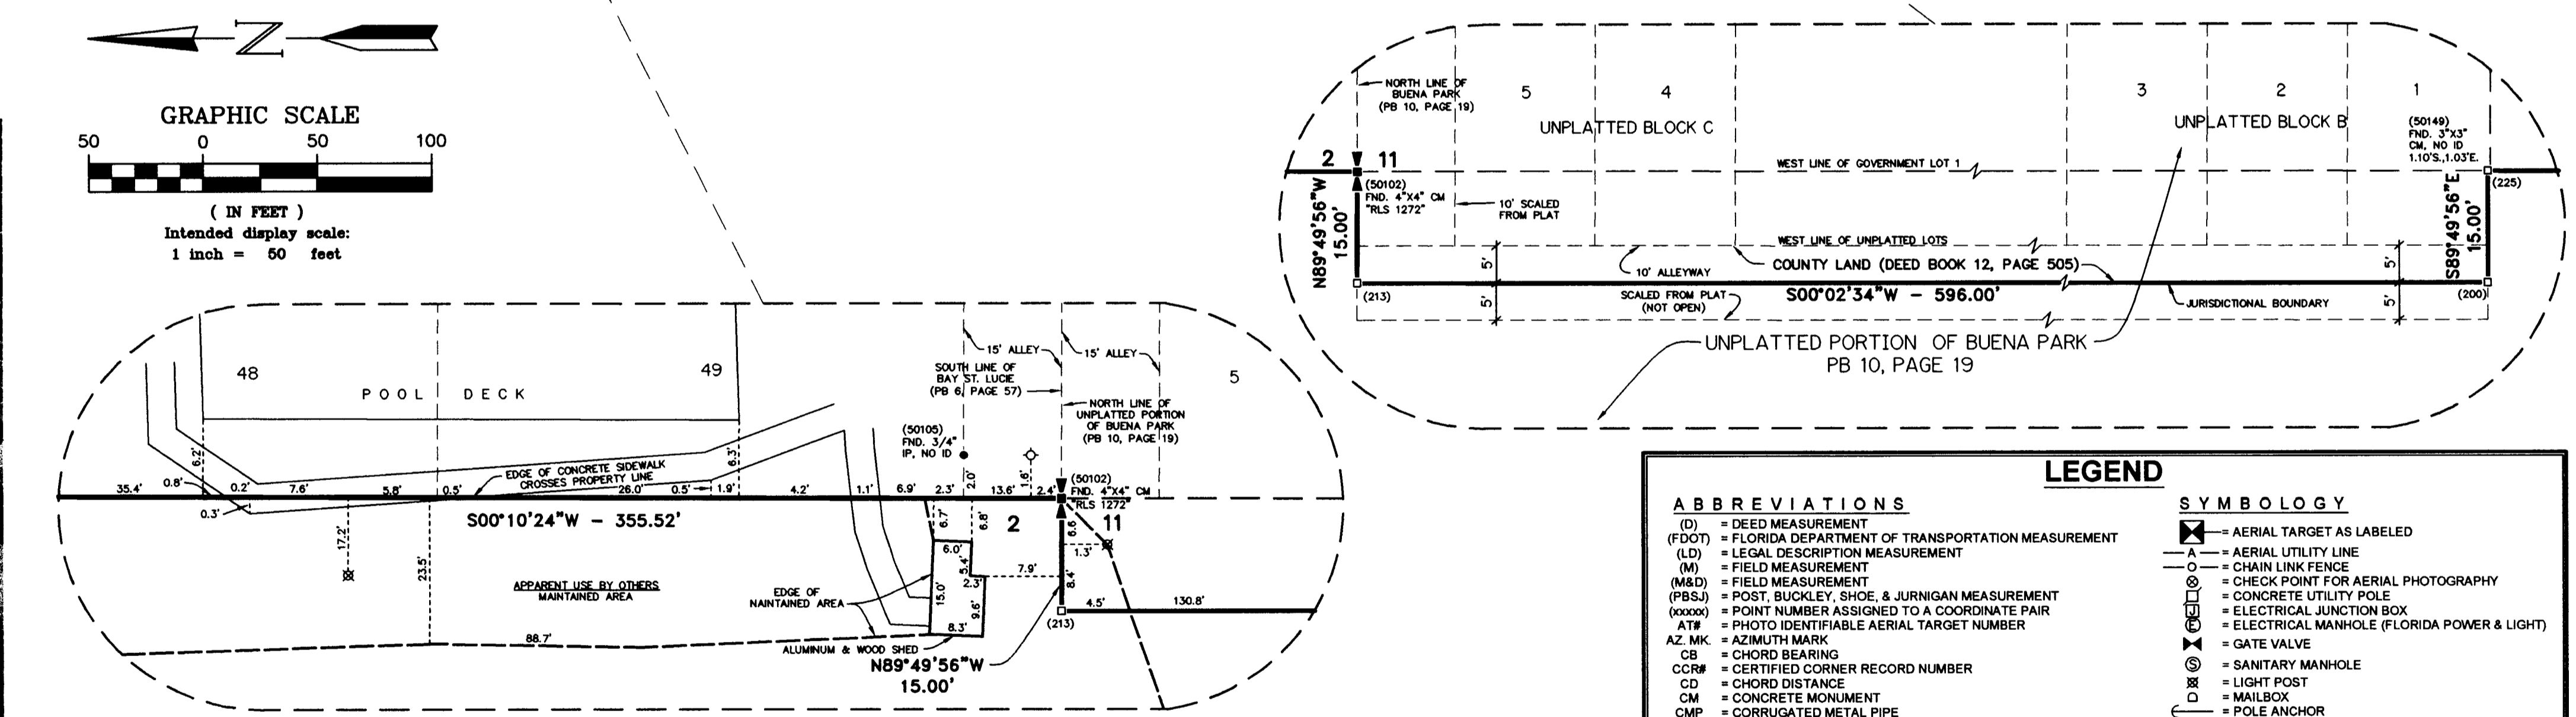

ABBREVIATIONS		SYMBOLGY	
(D)	= DEED MEASUREMENT	⊠	= AERIAL TARGET AS LABELED
(DOT)	= FLORIDA DEPARTMENT OF TRANSPORTATION MEASUREMENT	—	= AERIAL UTILITY LINE
(LD)	= LEGAL DESCRIPTION MEASUREMENT	—	= CHAIN LINK FENCE
(M)	= FIELD MEASUREMENT	⊙	= CHECK POINT FOR AERIAL PHOTOGRAPHY
(M&D)	= FIELD MEASUREMENT	⊙	= CONCRETE UTILITY POLE
(P&S)	= POST, BUCKLEY, SHOE, & JERNIGAN MEASUREMENT	⊙	= ELECTRICAL JUNCTION BOX
(P&S)	= POINT NUMBER ASSIGNED TO A COORDINATE PAIR	⊙	= ELECTRICAL MANHOLE (FLORIDA POWER & LIGHT)
(AT#)	= PHOTO IDENTIFIABLE AERIAL TARGET NUMBER	⊙	= GATE VALVE
AZ. MK.	= AZIMUTH MARK	⊙	= SANITARY MANHOLE
CB	= CHORD BEARING	⊙	= LIGHT POST
CCR#	= CERTIFIED CORNER RECORD NUMBER	⊙	= MAILBOX
CD	= CHORD DISTANCE	⊙	= POLE ANCHOR
CM	= CONCRETE MONUMENT	⊙	= SIGN
CMP	= CORRUGATED METAL PIPE	⊙	= UNDERGROUND UTILITY WITNESS POST
CP	= CHECK POINT - PHOTO IDENTIFIABLE	⊙	= UTILITY PEDESTAL
CR	= COUNTY ROAD	⊙	= WATER METER
D	= DELTA	⊙	= WATER VALVE
DB	= DEED BOOK	⊙	= WELL
FND	= FOUND	⊙	= WOOD UTILITY POLE
FP&L	= FLORIDA POWER AND LIGHT	⊙	= SET 4\"/>

NOTE:
 DETAILS SHOWN ON THIS SHEET ARE NOT TO SCALE OR PROPORTION. DETAIL GRAPHICS HAVE BEEN DISTORTED FOR READABILITY PURPOSES, UNLESS A SCALE HAS BEEN PROVIDED.

G C Y
 INCORPORATED
 PROFESSIONAL SURVEYORS AND MAPPERS
 CERTIFICATE OF AUTHORIZATION LB 4108

CORPORATE OFFICE: PO BOX 1468 • 1505 SW MARTIN HWY. PALM CITY, FL 34981 (888) 386-1026
 TALLAHASSEE OFFICE: 1979 MARYLAND CIRCLE TALLAHASSEE, FL 32303 (904) 536-6452

WITHIN AIRPORT JURISDICTIONAL BOUNDARY SURVEY FOR:
MARTIN COUNTY
 MARTIN COUNTY, FLORIDA

Scale: 1"=50'
 Date: 10/10/2012
 File & Drawing No: 11-1018-08
 Drawn By: JHY
 Checked By: ACA
 Sheet: 4 of 18

No.	Revisions	Date	By